


ROCKHAMPTON REGIONAL COUNCIL
APPROVED PLANS
 These plans are approved subject to the current conditions of approval associated with
Development Permit No.: D/82-2020
Dated: 27 November 2020

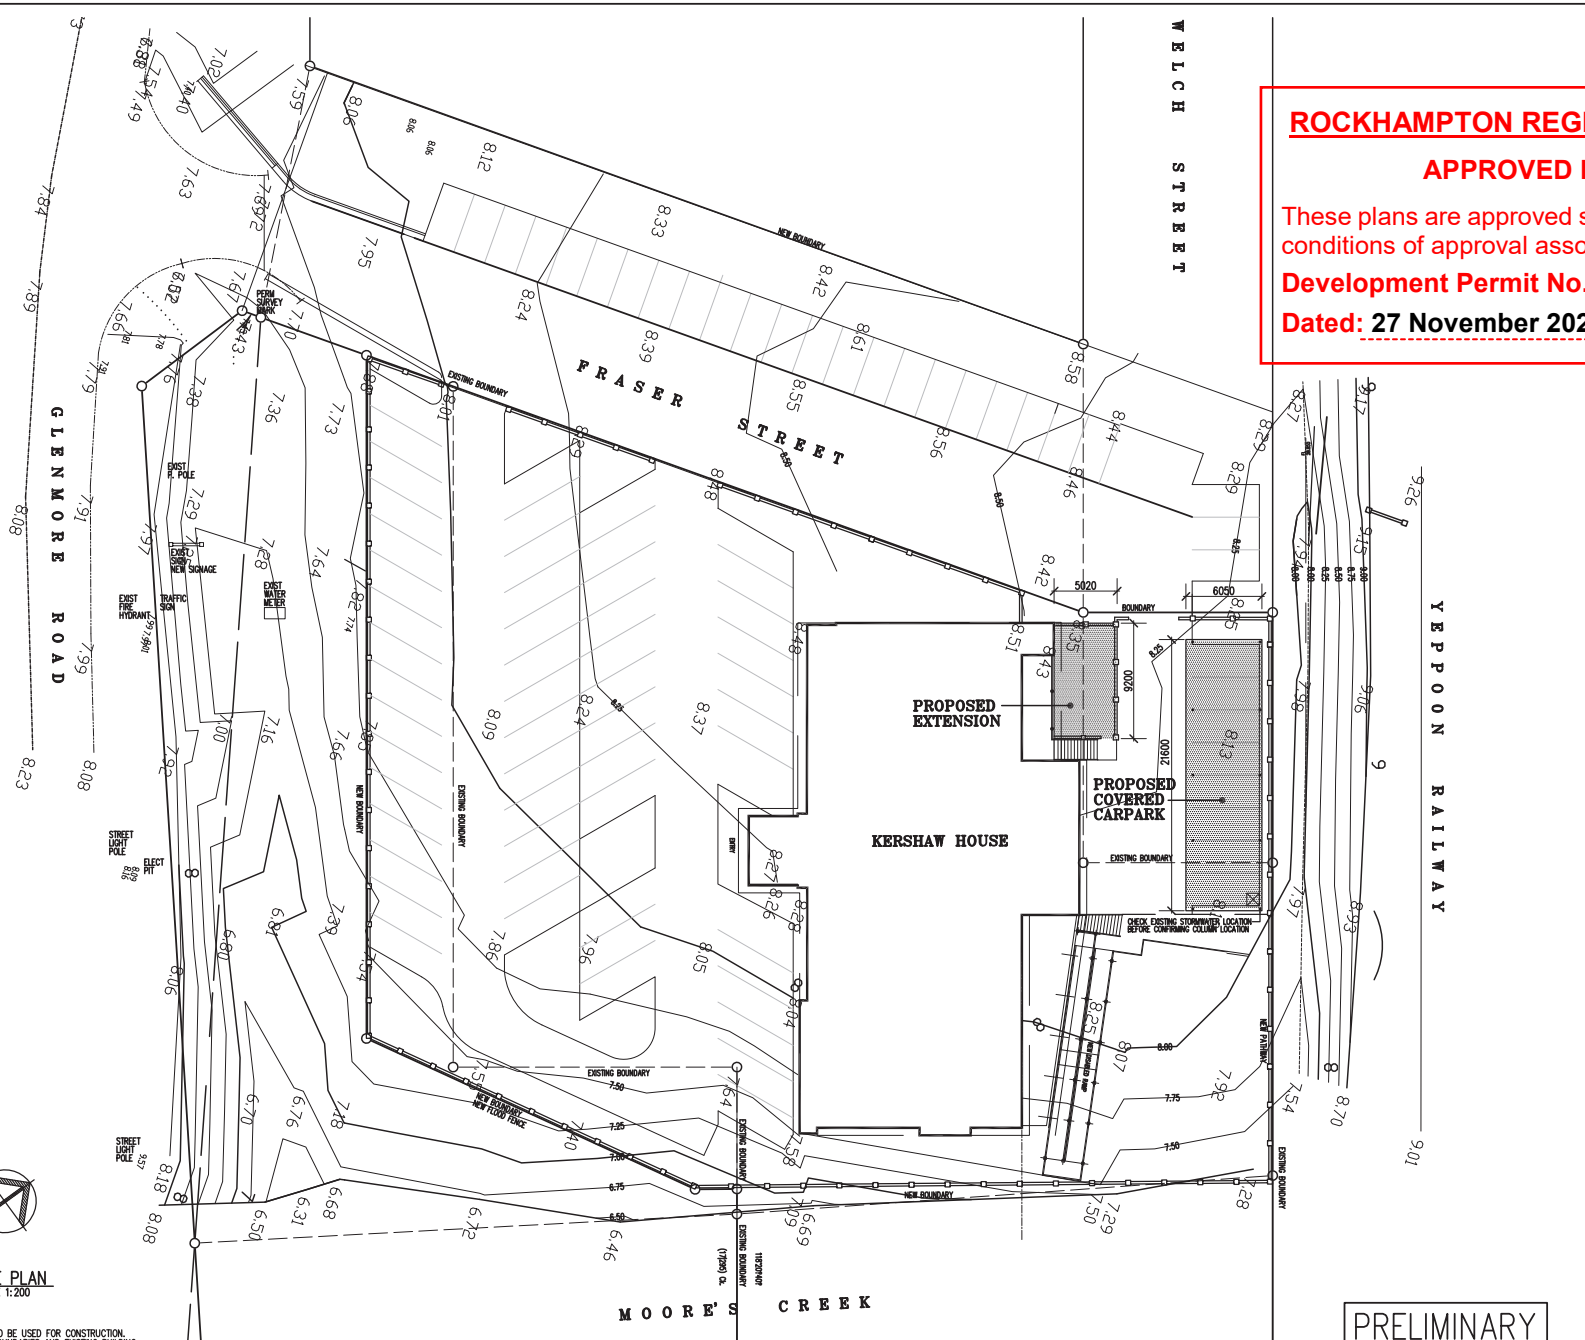

PI 28.10.14	PRELIMINARY ISSUE	MS
REV DATE	DETAILS	INITIAL
APPROVED FOR ISSUE		DATE

THE DRAFTSMAN OF THESE PLANS ACCEPTS NO RESPONSIBILITY FOR THE USABILITY, COMPLETENESS OR ACCURACY OF DATA TRANSMITTED ELECTRONICALLY. REQUESTERS SHOULD WHEN NECESSARY REQUEST A HARD COPY VERSION FOR VERIFICATION. USE DIMENSIONS IN PREFERENCE TO SCALE. ALL DIMENSIONS TO BE VERIFIED ON SITE.

CLIENT: OASIS NEW LIFE CENTRE
 PROJECT: KERSHAW HOUSE PLAYGROUND

DRAWING TITLE: PROPOSED PLAY EXTENSION SITE PLAN


DATE:	DRAWN:	SCALE:
OCT 2014	MS	1:200 AT A1
CAD FILE REF:	CHECKED:	


PROJECT NO.:	DWG NO.:	REVISION:
14-01	AR.01	P1

DI SITE PLAN
 AR-7 SCALE 1:200

NOTE:
 NOT TO BE USED FOR CONSTRUCTION.
 ALL BOUNDARIES AND EXISTING BUILDING STRUCTURE TO BE CONFIRMED BY SURVEYOR BEFORE CONSTRUCTION

PRELIMINARY

 

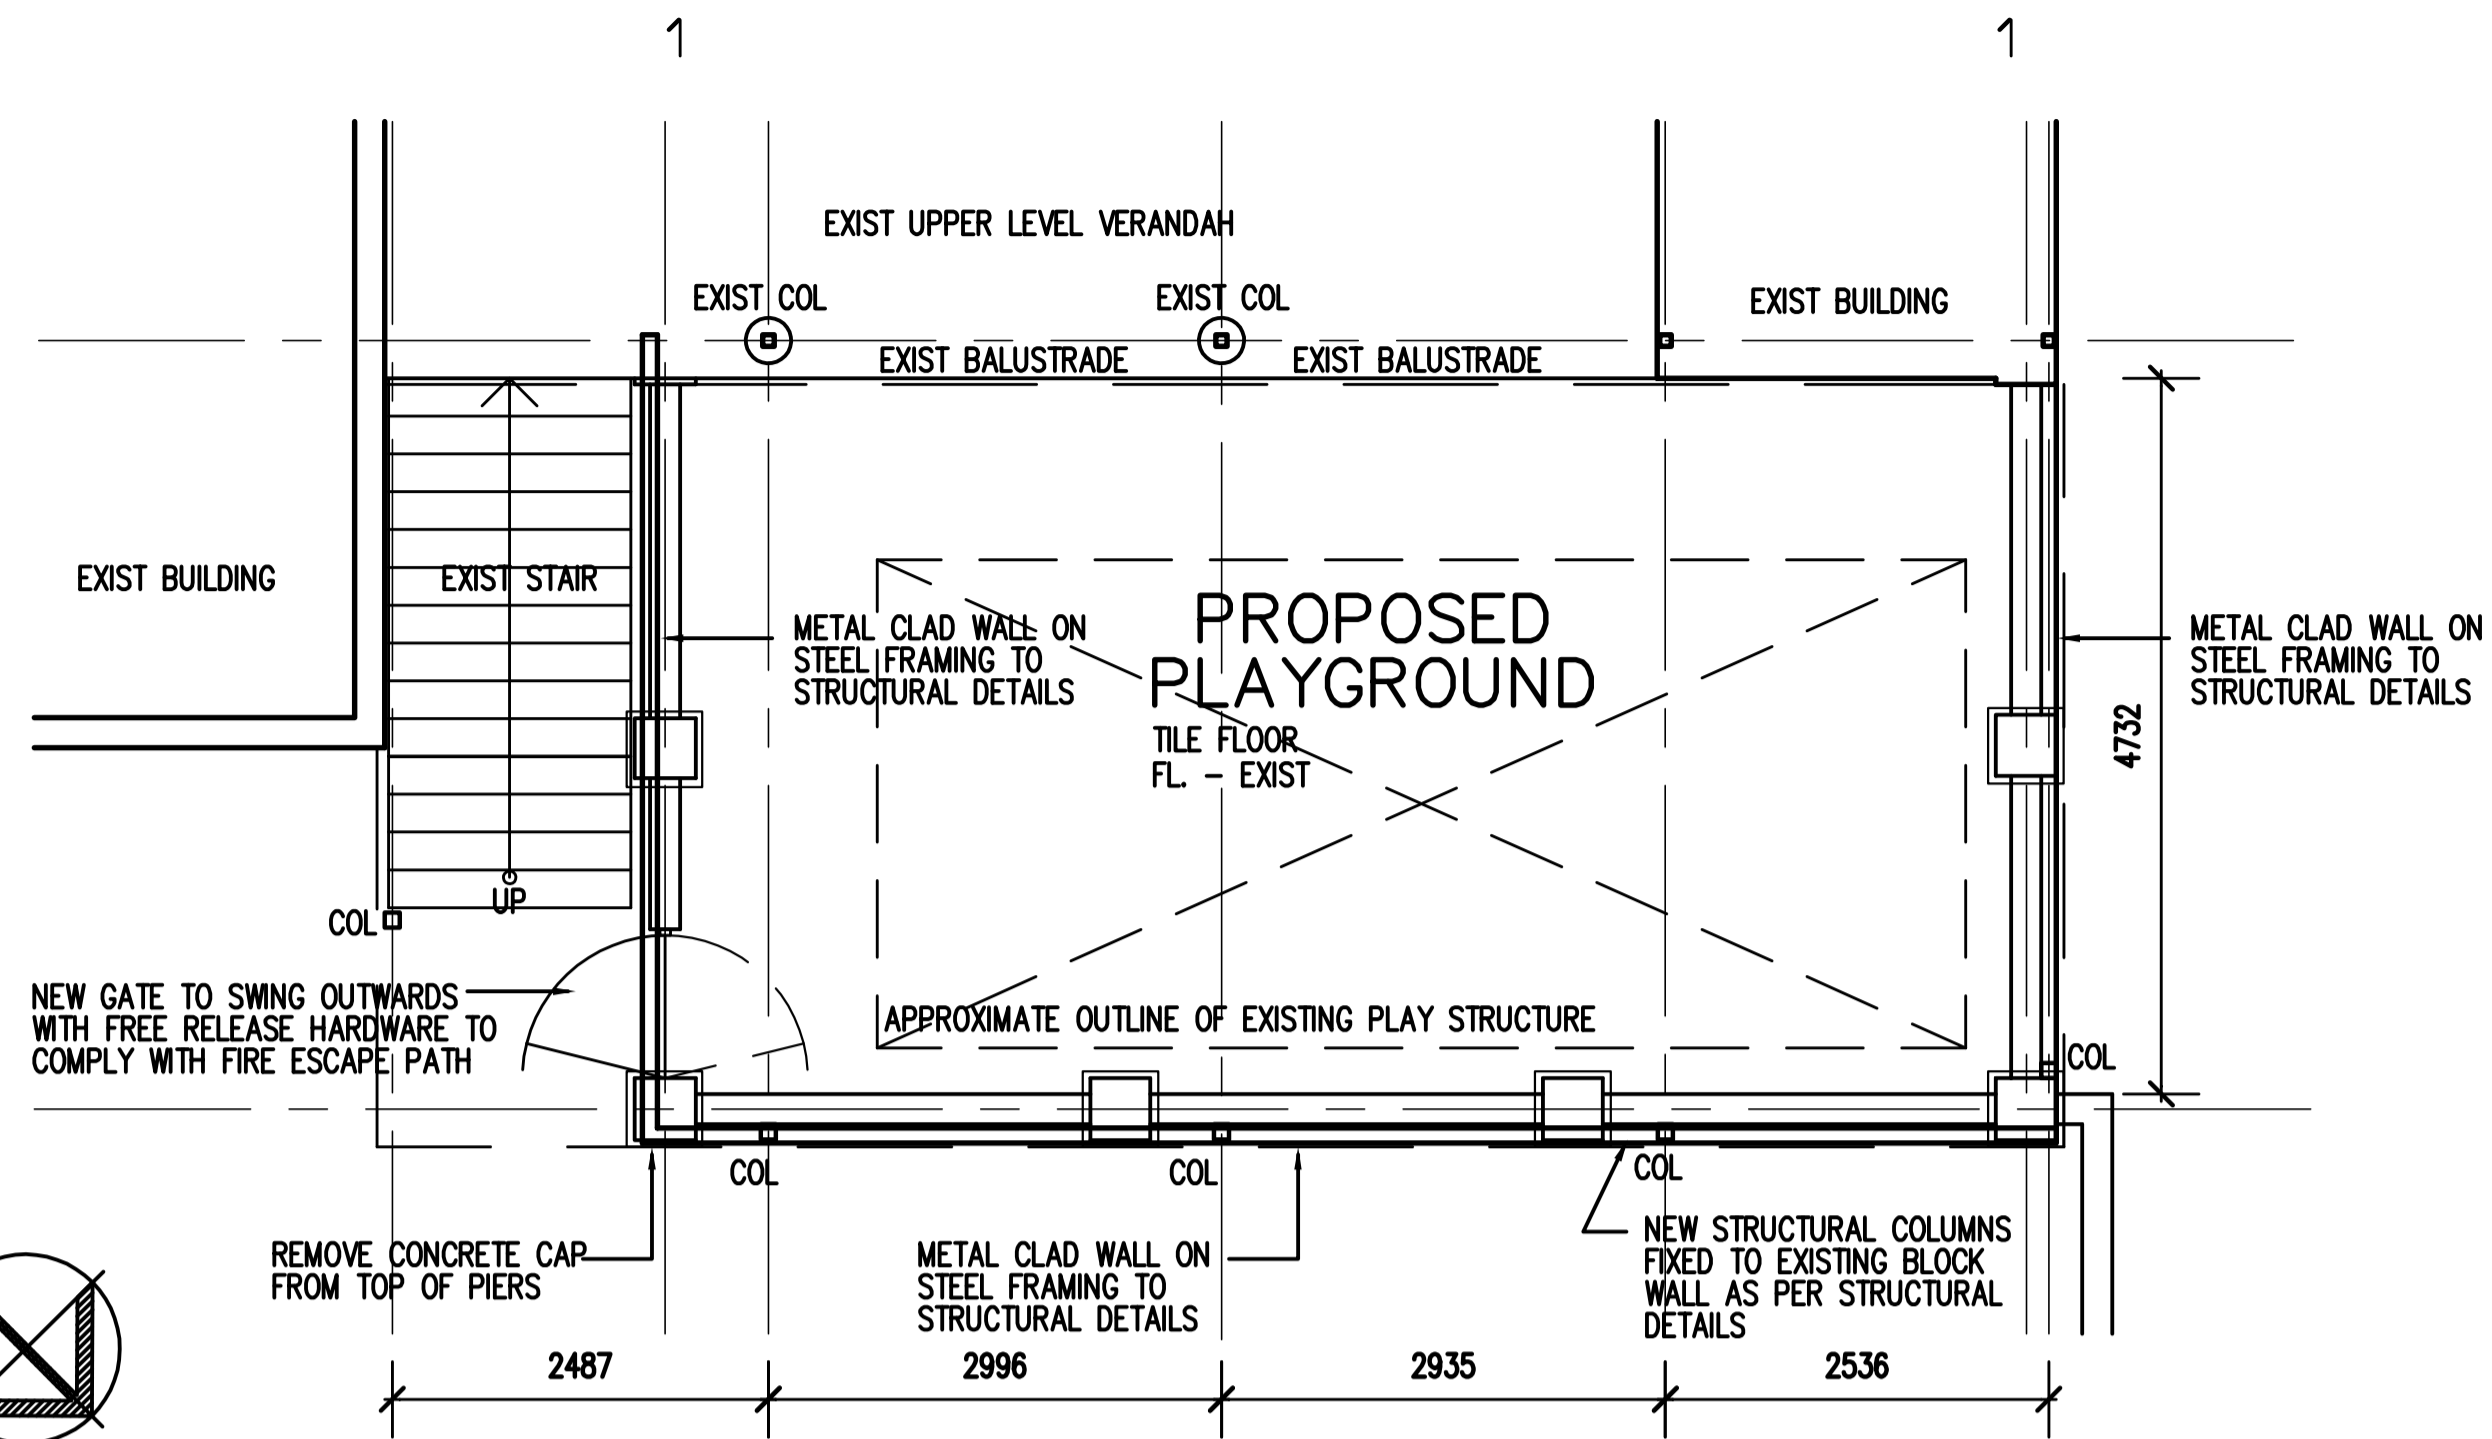

NOTE:
PRELIMINARY PLAN. NOT TO BE
USED FOR CONSTRUCTION.
CONFIRM ALL DIMENSIONS ON
SITE BEFORE SHOP DRAWINGS
FOR STRUCTURAL STEEL ETC.

01 FLOOR PLAN
AR SCALE 1:50


ROCKHAMPTON REGIONAL COUNCIL

APPROVED PLANS


These plans are approved subject to the current
conditions of approval associated with

Development Permit No.: D/82-2020

Dated: 27 November 2020

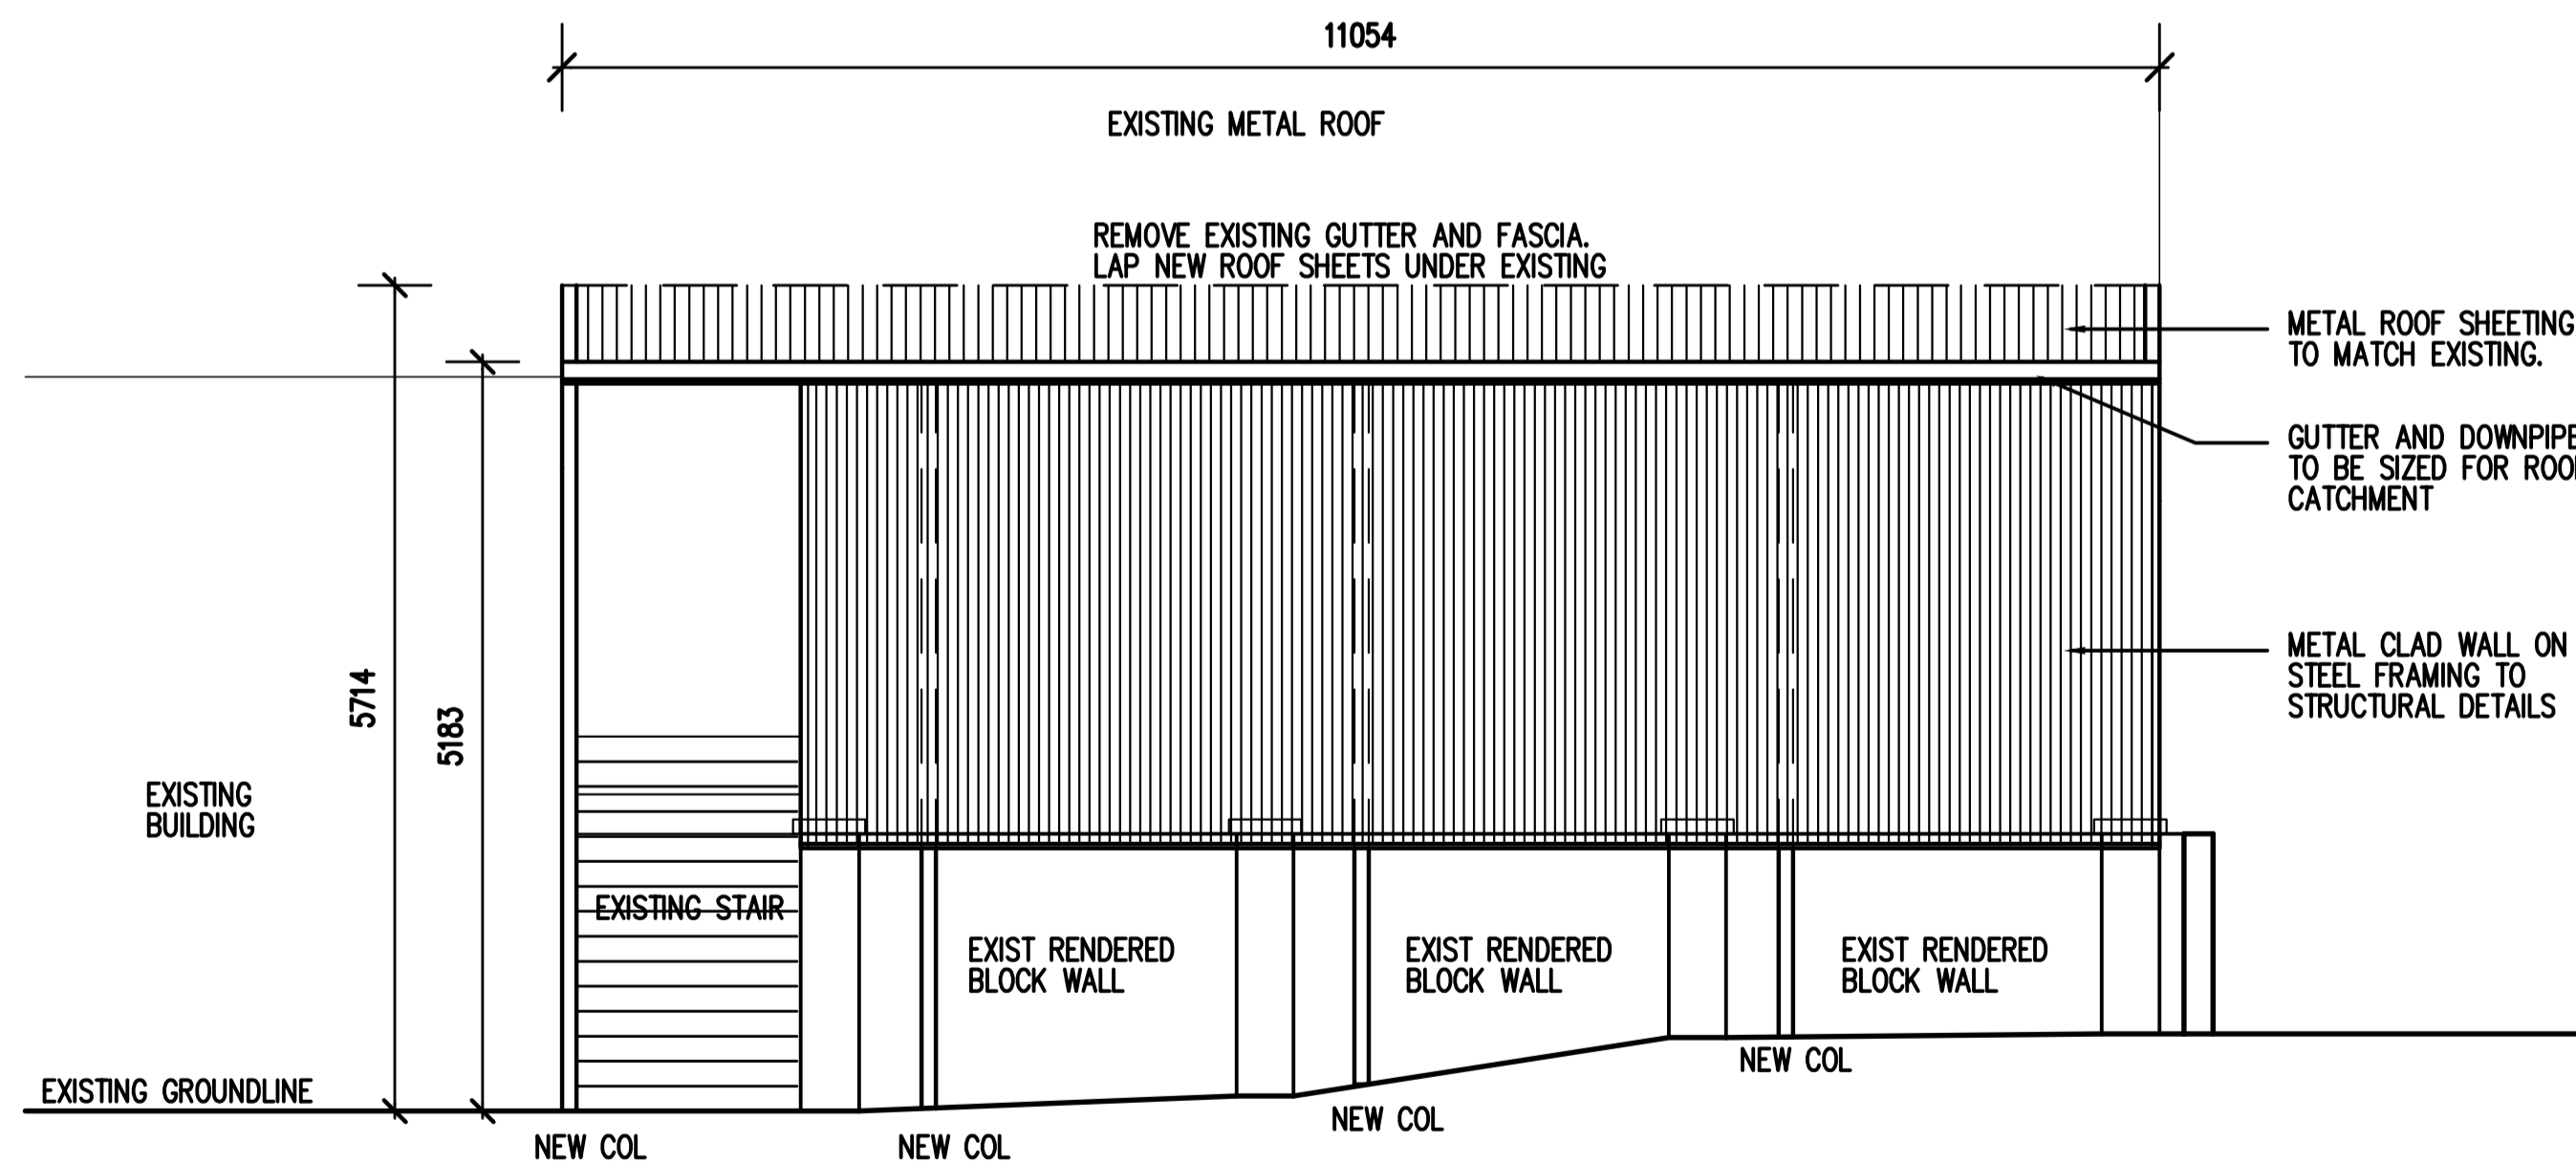


02 EAST ELEVATION
AR SCALE 1:50

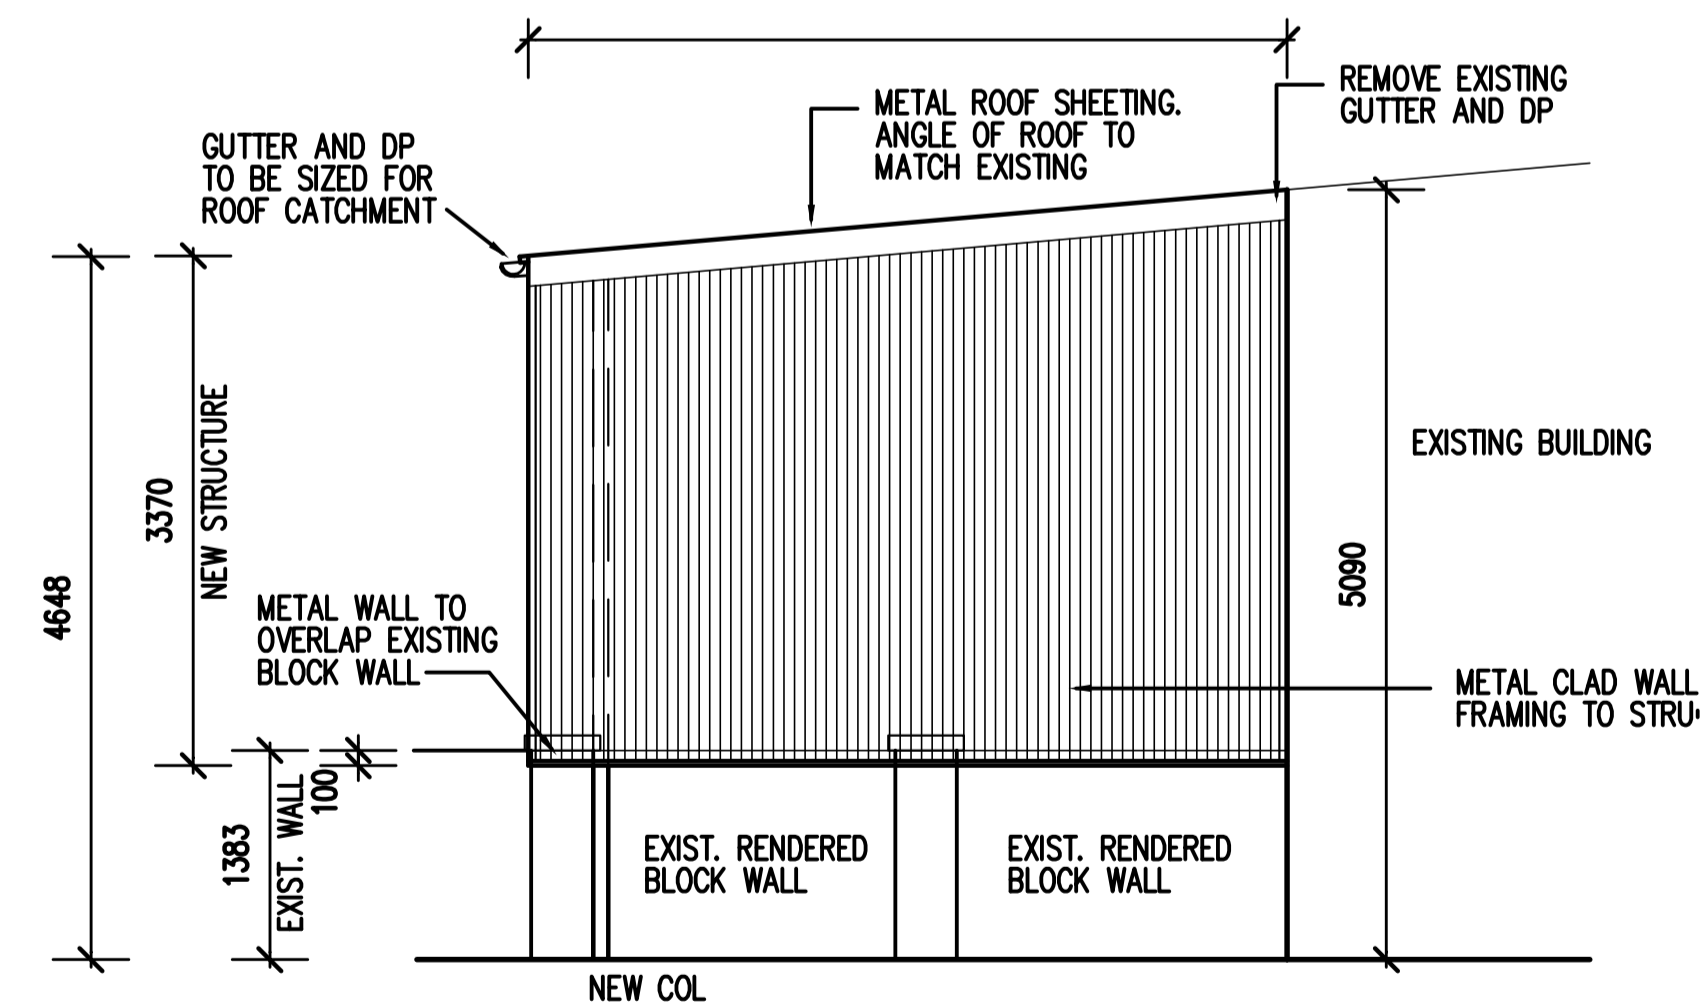

03 NORTH ELEVATION
AR SCALE 1:50

PRELIMINARY

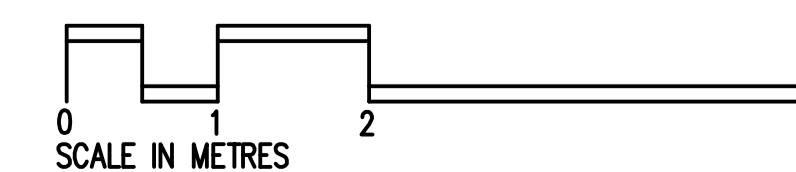

P1	08.10.14	PRELIMINARY ISSUE	MS
REV	DATE	DETAILS	INITIAL
APPROVED FOR ISSUE			DATE

THE DRAFTSMAN OF THESE PLANS ACCEPTS NO
RESPONSIBILITY FOR THE USABILITY, COMPLETENESS OR
ACCURACY OF DATA TRANSFERRED ELECTRONICALLY. RECIPIENTS
SHOULD WHEN NECESSARY REQUEST A HARD COPY VERSION
FOR VERIFICATION. USE PRINTED DIMENSIONS IN PREFERENCE
TO SCALE. ALL DIMENSIONS TO BE VERIFIED ON SITE.

CLIENT:
OASIS NEW LIFE CENTRE
PROJECT:
**KERSHAW HOUSE
PLAYGROUND**

DRAWING TITLE:
**PROPOSED PLAY EXTENSION
FLOOR PLAN AND ELEVATIONS**

DATE: OCT 2014	DRAWN: MS	SCALE: 1:50 AT A1
CAD FILE REF:	CHECKED:	

PROJECT NO: 14-01	DWG NO: AR.02	REVISION: P1
-----------------------------	------------------	-----------------