


ROCKHAMPTON REGIONAL COUNCIL

APPROVED PLANS

These plans are approved subject to the current conditions of approval associated with

Development Permit No.: D/1-2023

Dated: 28 February 2023

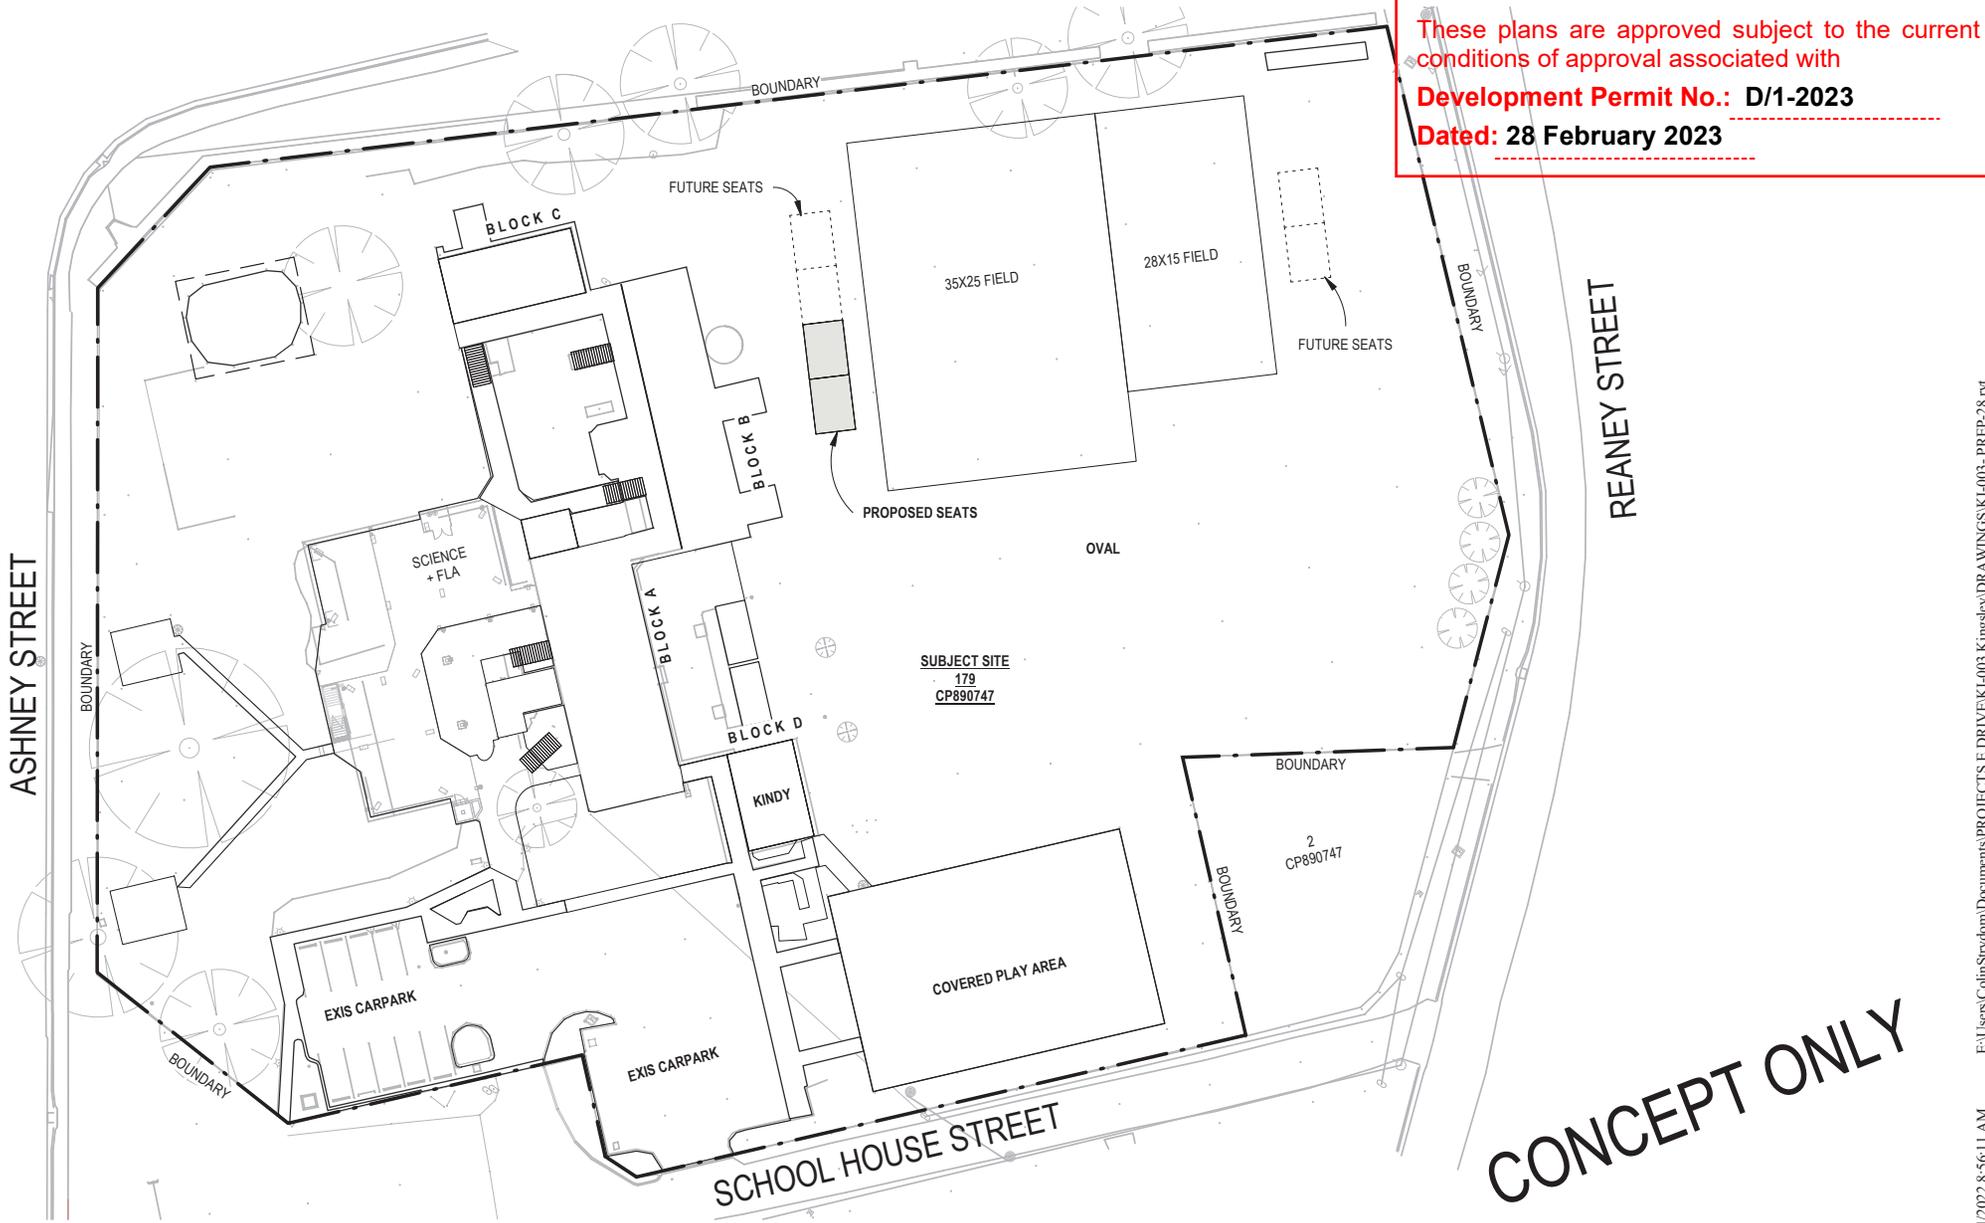

CONCEPT ONLY

drawing title:
SITE PLAN

drawing no: **SK-001** project no: **KI-003**



project: **KINGSLEY COLLEGE- PRIMARY STAGE 01 & ASSOCIATED WORKS**
 location: **19 REANEY STREET, BERSERKER, ROCKHAMPTON**
 client: **KINGSLEY COLLEGE**

REV	REVISIONS DESCRIPTION	DATE
19	PRELIMINARY	03/11/2022

PRELIMINARY SKETCH PLANS.
 If the drawings are labelled and issued 'preliminary', below, they are not suitable for Building Application, tender or construction purpose.
 The intent of preliminary sketch plans are only for presenting the concept for the specific project to the client as nominated in the title sheet.
 COPYRIGHT & LIABILITY:
 These drawings, concepts and designs are copyrighted and the property of DESIGNANDARCHITECTURE and not to be used for any other reason without the consent or permission of designandarchitecture PTY LTD. (ACN 167 978 832)
 DESIGNANDARCHITECTURE accept no responsibility for the accuracy, completeness of electronically transferred documents.
 NEVER SCALE OF DRAWINGS, IF IN DOUBT, ASK!

 design + architecture abn: 80167978832 Pty.Ltd.	ISSUED FOR	
	PRELIMINARY	
044 968 2924 www.designao.com.au	design@designao.com.au reg no-4610	scale 1 : 500 date NOV 22 drawn Author
		rev 19

Kingsley College Grandstand Seating

Flood Statement

ROCKHAMPTON REGIONAL COUNCIL

APPROVED PLANS

These plans are approved subject to the current conditions of approval associated with

Development Permit No.: D/1-2023

Dated: 28 February 2023

DATE
13 January 2023

REF
R010-22-23

CLIENT
Kingsley College

COMMERCIAL IN CONFIDENCE

Contact Information

McMurtrie Consulting Engineers Pty Ltd
ABN 25 634 181 294

Rockhampton Office
63 Charles Street
North Rockhampton, QLD 4701

www.mcmengineers.com
(07) 4921 1780
mail@mcmengineers.com

Document Information

Prepared for	Kingsley College
Document Name	Flood Statement
Job Reference	R010-22-23
Revision	Rev B

Document History

Revision	Date	Description of Revision	Prepared by	Approved by		
				Name	Signature	RPEQ No
A	22/12/2022	Original Issue	T. Milliken	R. Bywater		23569
B	13/01/2023	Updated site description	T. Lisle	R. Bywater		23569

This report has been prepared for the sole use of the Client. The information contained is not to be disclosed, reproduced, or copied in whole or part without written approval from McMurtrie Consulting Engineers. The use of this report by unauthorised third parties shall be at their own risk and McMurtrie Consulting Engineers accept no duty of care to any such third party. The information contained within this report is provided in good faith in the belief that no information, opinions, or recommendations made are misleading. All comments and opinions given in this report are based on information supplied by the client, their agent and third parties.

© Copyright of McMurtrie Consulting Engineers Pty Ltd

Contents

1	Introduction	4
2	Summary of Existing Conditions	5
3	Development Generated Impacts and Risks	6
4	Limitations.....	6

1 Introduction

McMurtrie Consulting Engineers (MCE) have been engaged by Kingsley College to prepare a Flood Statement in support of the proposed development of grandstand style seating on the College property at 19 Reaney St, Berserker (see **Figure 1** below).

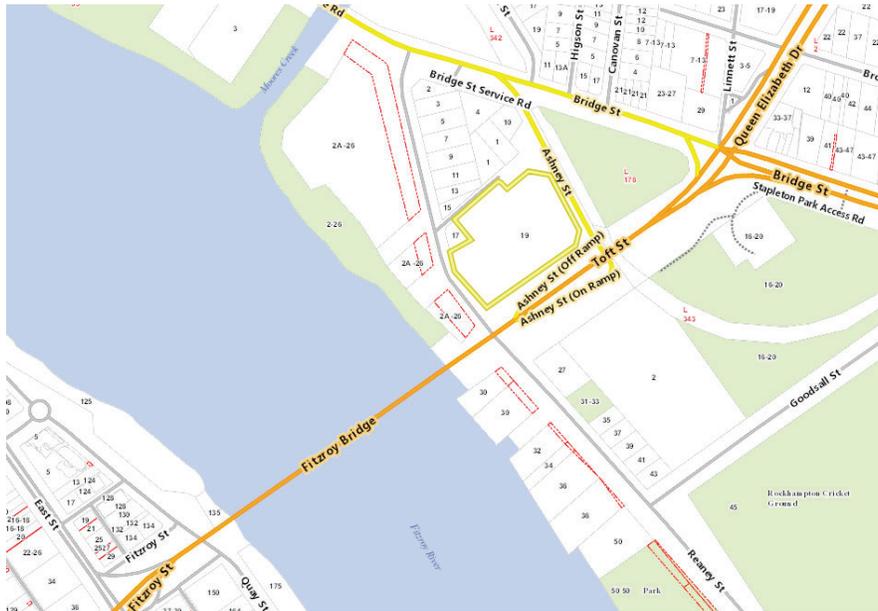


Figure 1 Site location

The flood hazard overlay map shows the site is affected by the extreme flood hazard zone (see **Figure 2** below) and is thus at risk of riverine flooding during a 1% AEP (Annual Exceedance Probability) event.

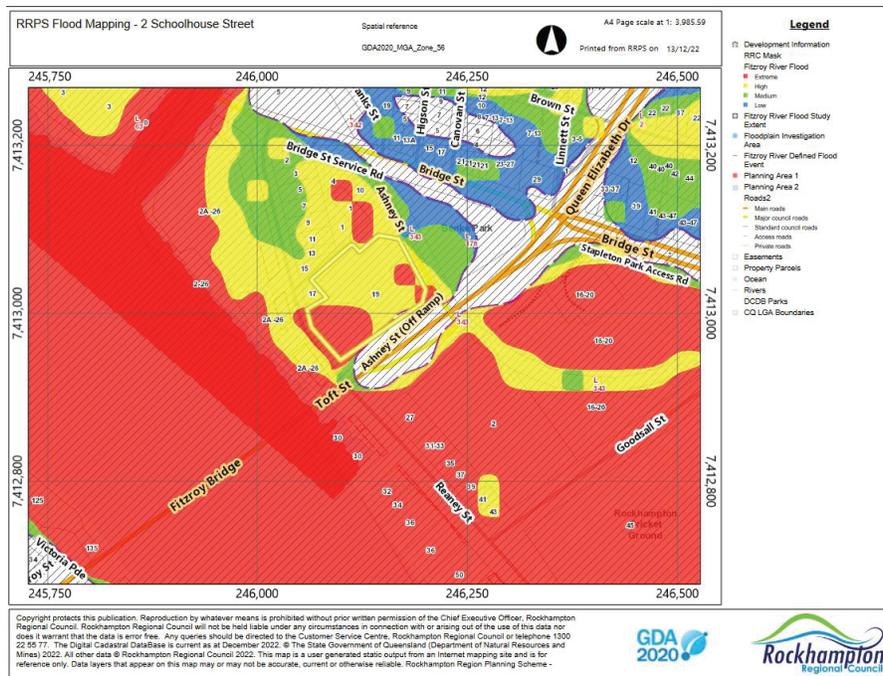


Figure 2 Flood hazard overlay mapping

2 Summary of Existing Conditions

The site has existing school buildings and sports fields and is approximately 12630m² in area. It is understood that the intention is to construct a number of grandstand style seating structures to service the sports field (see **Figure 3** below). It is noted that for the purpose of this assessment, the structures are grouped into two 'areas'.

It is expected that a concrete slab will be provided under the structures. The structure will not be habitable and will be used as seating for patrons of the sports field. The grandstand provides an open layout and as such moving floodwaters (rising and receding) would not create turbulence or disruption, and relatively unimpeded flow would be permitted. The existing flood risks are not made worse in this instance by the minor alteration to the flow characteristics of the catchment. There is an insignificant increase in impervious area in the post-development case and will have negligible impact on the peak discharge and stormwater quality. Therefore, it is expected the proposed grandstand style seating will not result in a material increase in the flood level, velocity, or flood hazard on upstream, downstream, or adjacent properties.



Figure 3 Seating Areas

Council's Designated Flood Event (DFE) is a flood with a once in a hundred-year probability or 1% Annual Exceedance Probability (AEP). **Table 1** below shows that the site is subjected to flood depths of up to 1.54m in depth for Seating Area A during a 1% AEP event, and up to 1.46m for Seating Area B. The maximum flood velocities associated with these events were 0.125m/s for grandstand A and 0.184m/s for Seating Area B.

The flood depths and velocities are indicative of slow backwater flooding typically seen at the outer extents of riverine flooding.

Table 1 Flood information (Catchment DE01)

	Seating Area A	Seating Area B
Min surface level (mAHD)	6.98	7.19

Max surface level (mAHD)	7.23	7.24
Min velocity (m/s)	0.054	0.148
Max velocity (m/s)	0.125	0.184
Min depth (m)	1.198	1.422
Max depth (m)	1.542	1.461

It is noted that the flood information shown in Table 1 has been sourced from the recent Flood Impact Assessment carried out by MCE for the site in association with D144-2021.

3 Development Generated Impacts and Risks

It is considered that the proposed structure will have negligible impact on the Fitzroy River flood characteristics and will not result in an adverse flood impact external to the site. It is the owner's responsibility to ensure appropriate flood management measures are implemented, however, it is expected that given the structure is largely permeable, flood management will consist of the following:

- Monitoring flood warnings via appropriate media and Bureau of Meteorology (BOM) website data to plan for flood events, and in the case of a potential flood event;
- Remove all debris, loose materials (i.e. potential hazards) from site; and
- Relocate equipment placed in the vicinity of the structure off-site.

4 Limitations

1. MCE has relied upon third party sources of information to prepare the document which may not have been able to be fully verified. MCE has taken reasonable endeavours to inform itself of the parameters and project and has taken reasonable steps to ensure that the works and document is as accurate as possible given the information upon which it has been based including information that may have been provided or obtained by any third party or external sources which has not been independently verified.
2. MCE reserves the right to review and amend any aspect of the works performed including any opinions and recommendations from the works included or referred to in the works if:
 - i. Additional sources of information not presently available (for whatever reason) are provided or becomes known to MCE; or
 - ii. MCE considers it prudent to revise any aspect of the works in light of any information which becomes known to it after the date of submission.
 - iii. MCE does not give any warranty nor accept any liability in relation to the completeness or accuracy of the works. If any warranty would be implied whether by law, custom or otherwise, that warranty is to the full extent permitted by law excluded. All limitations of liability shall apply for the benefit of the employees, agents and representatives of MCE to the same extent that they apply for the benefit of MCE.
3. It is assumed the grandstand would be constructed with slab on ground foundation and the construction will require negligible earthworks to the existing ground levels within the site.
4. MCE take no responsibility for the structural integrity of the structure, or the final placement (vertical or horizontal) of the structure.
5. It is the landowner's responsibility to implement appropriate flood management strategies. The above noted advice is indicative of a development of this nature. It is the land owner's responsibility to implement, maintain and operate the site specific strategy.

Appendix A: Grandstand Style Seating Plans

THIS PAGE INTENTIONALLY LEFT BLANK


ROCKHAMPTON REGIONAL COUNCIL

APPROVED PLANS

These plans are approved subject to the current conditions of approval associated with

Development Permit No.: D/1-2023

Dated: 28 February 2023

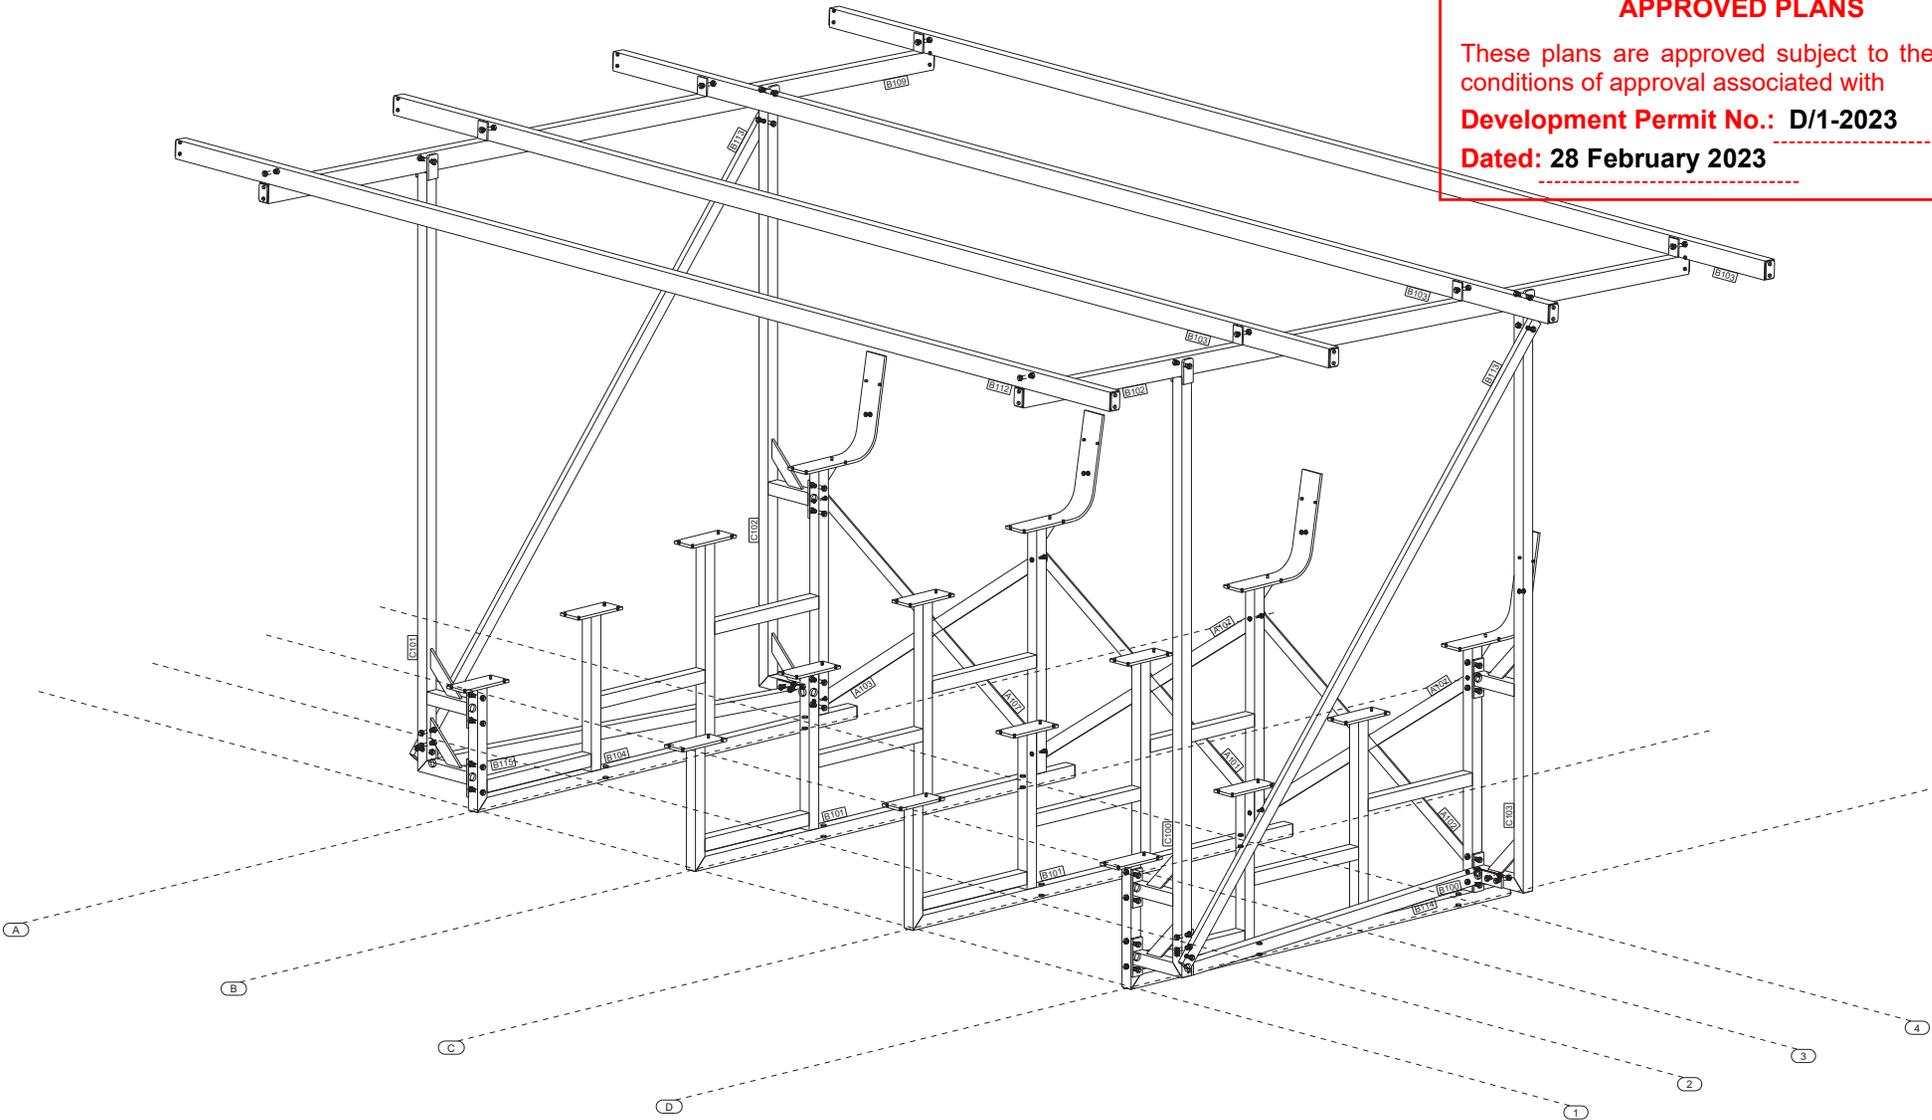

PERSPECTIVE VIEW

LEGENDS and SYMBOLS	
⊙	ORIENTATION MARK
N/S	NEAR SIDE
F/S	FAR SIDE
B/S	BOTH SIDE
O/A	OVER ALL
C/C	CROSS CENTERS BETWEEN HOLES
CL	CENTER LINE
U/S	UNDER SIDE
FSBW	FULL STRENGTH BUTT WELD
FPBW	FULL PENETRATION BUTT WELD
FP	FULL PENETRATION
FLG	FLANGE

T.O.S.	TOP OF STEEL
B.O.S.	BOTTOM OF STEEL
R	RADIUS
BTM	BOTTOM
◁	INDICATES THE CONNECTING SIDE
◁	FACE OF MEMBER
2 Ø22 @ 100	2 - TYPE OF BOLT
Ø 18	Ø GRADE OF BOLT
Ø 22	Ø DIAMETER OF BOLT HOLES
2	QUANTITY OF BOLT HOLES

ERECTION NOTES	
1/	ALL BOLTS, NUTS AND WASHERS GRADE 8 BIF AS 1202 U/N O
2/	ALL WORKMANSHIP AND MATERIAL SHALL BE IN ACCORDANCE WITH AS 4100
3/	UNLESS SHOWN AS A BOLTED CONNECTION, ALL PLATES AND SECTIONS INDICATED IN CONTACT WITH EACH OTHER SHALL BE WELDED ALL ROUND UN
4/	ALL WELDS TO BE IN ACCORDANCE WITH A1554 UNO
5/	ALL WELDS TO BE 8mm CONTINUOUS FILET WELDS CATEGORY SP UNO
6/	ALL BUTT WELDS TO BE FULL PENETRATION BUTT WELD IN ACCORDANCE WITH
7/	BUTT WELD ALL FLANGES AT ALL METRE CUTS
8/	ALL HOLES TO BE 22 DIA. HOLES UNO

REV	DATE	DESCRIPTION
B	13.04.2016	RE-ISSUED FOR APPROVAL
A	17.03.2016	ISSUED FOR APPROVAL

NOTE: DO NOT SCALE



127 Byng St Chapman NSW 2800 Ph: 02 6362 5066 F: 02 6362 5077 EMAIL: office@cdestructures.com.au ACN: 142 765 071	
DRAWING TITLE	
PROJECT	Project Name
DRAWN BY	WP
CDE_JOB No.	S10238
SCALE	1:10

CDE STRUCTURES BUILDING INFORMATION MODELLING		
PERSPECTIVE VIEW		
DRAWING SIZE	A1	
DRAWING No.	REV	
S10238-MP100	B	


ROCKHAMPTON REGIONAL COUNCIL

APPROVED PLANS

These plans are approved subject to the current conditions of approval associated with

Development Permit No.: D/1-2023

Dated: 28 February 2023

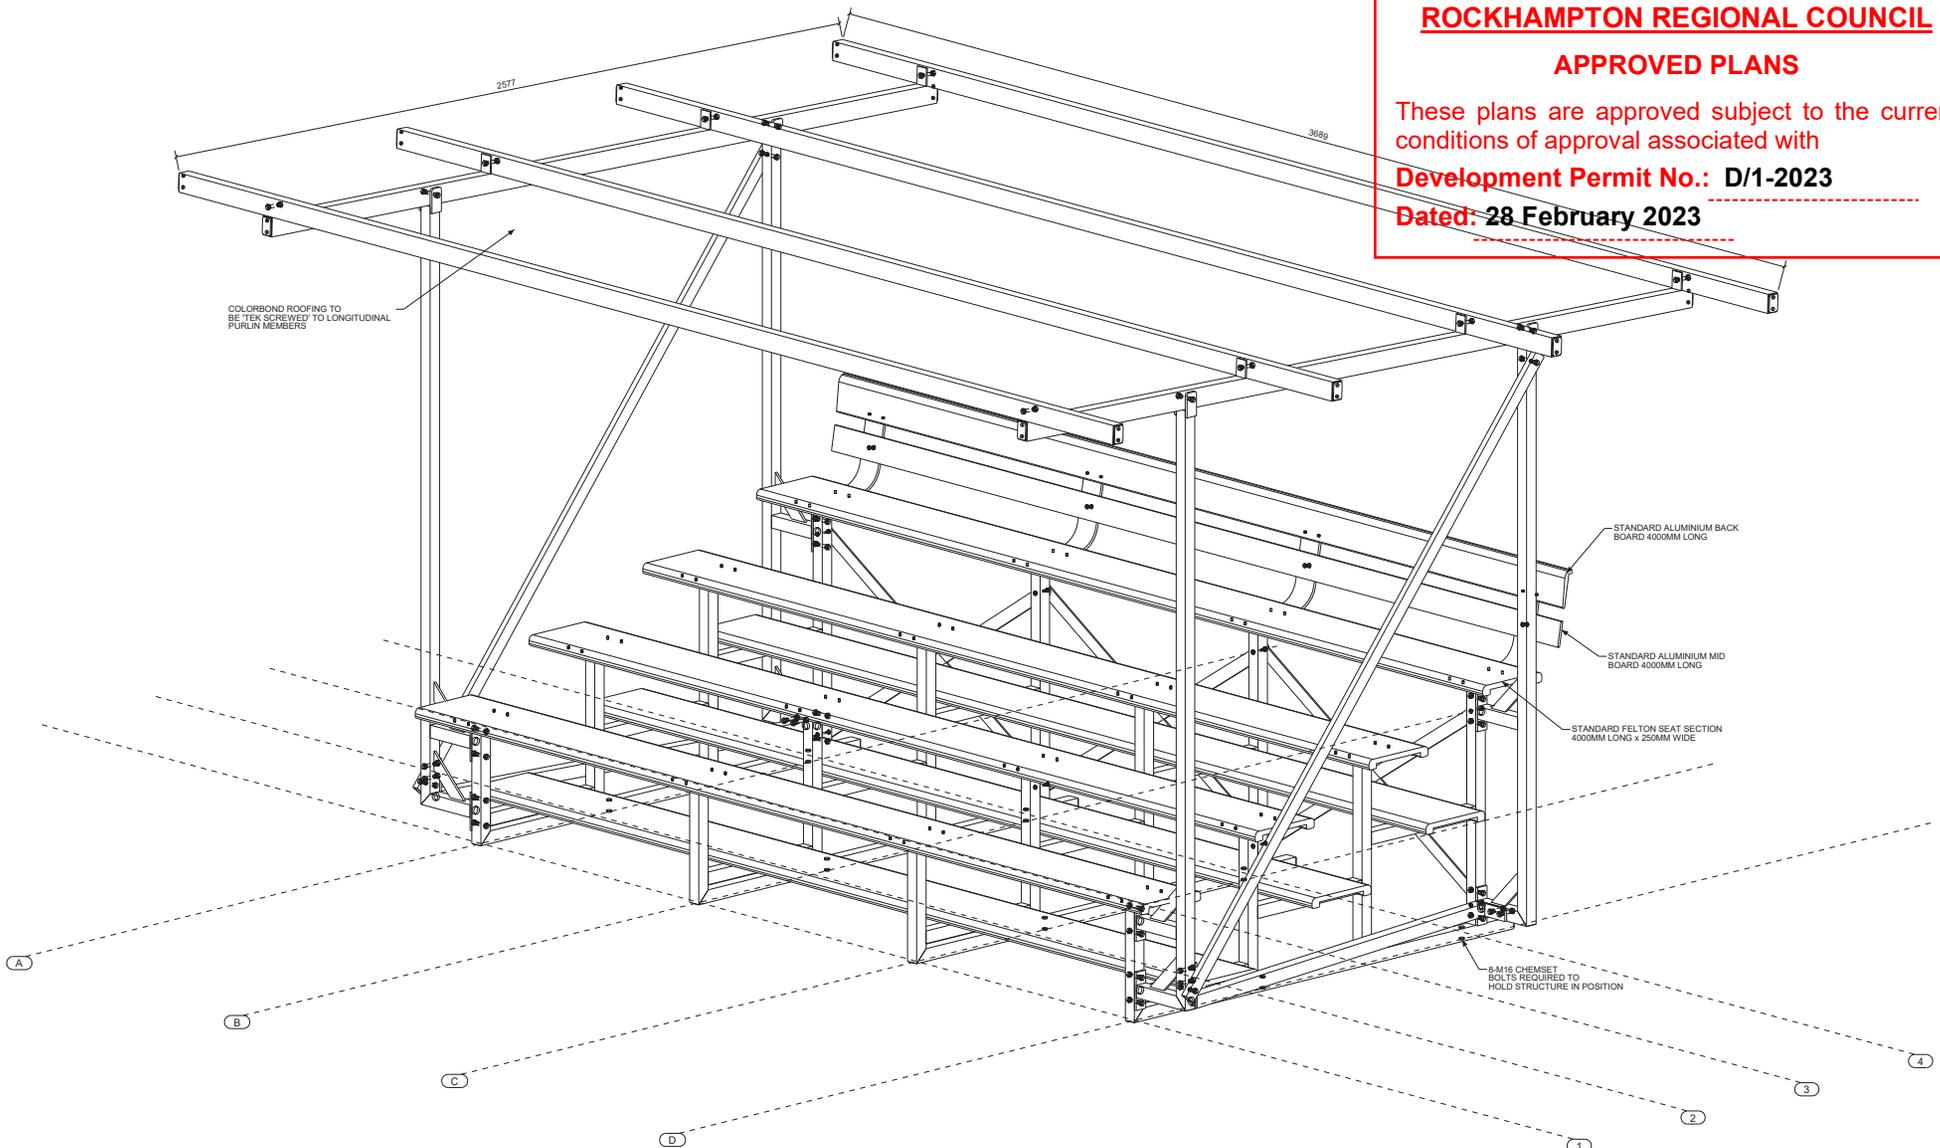

PERSPECTIVE VIEW WITH SEATING

LEGENDS and SYMBOLS

- ⊙ - ORIENTATION MARK
- N/S - NEAR SIDE
- F/S - FAR SIDE
- B/S - BOTH SIDE
- O/A - OVER ALL
- C/C - CROSS CENTERS BETWEEN HOLES
- CL - CENTER LINE
- U/S - UNDERSIDE
- FSBW - FULL STRENGTH BUTT WELD
- FPBW - FULL PENETRATION BUTT WELD
- FP - FULL PENETRATION
- FLG - FLANGE

- T.O.S. - TOP OF STEEL
- B.O.S. - BOTTOM OF STEEL
- R - RADII
- BTM - BOTTOM
- ◁ - INDICATES THE CONNECTING SIDE / FACE OF MEMBER
- 2.002 8.017
- ⊥ - TYPE OF BOLT
- 18.0 - GRADE OF BOLT
- Ø22 - DIAMETER OF BOLT HOLES
- 2 - QUANTITY OF BOLT HOLES

ERECTION NOTES

- 1/ ALL BOLTS, NUTS AND WASHERS GRADE 8.8 AS 1202 U/N O
- 2/ ALL WORKMANSHIP AND MATERIAL SHALL BE IN ACCORDANCE WITH AS 4100
- 3/ UNLESS SHOWN AS A BOLTED CONNECTION, ALL PLATES AND SECTIONS INDICATED IN CONTACT WITH EACH OTHER SHALL BE WELDED ALL ROUND UN
- 4/ ALL WELDS TO BE IN ACCORDANCE WITH A1554 UNO
- 5/ ALL WELDS TO BE 8mm CONTINUOUS FILET WELDS CATEGORY SP UNO.
- 6/ ALL BUTT WELDS TO BE FULL PENETRATION BUT WELD IN ACCORDANCE WITH
- 7/ BUTT WELD ALL FLANGES AT ALL METRE CUTS.
- 8/ ALL HOLES TO BE 22 DIA. HOLES UNO.

B	13.04.2016	RE-ISSUED FOR APPROVAL
A	17.03.2016	ISSUED FOR APPROVAL
REV	DATE	DESCRIPTION










NOTE: DO NOT SCALE



127 Byng St
 Chingford QLD 4000
 Ph: 07 5362 5066
 Fax: 07 5362 5077
 EMAIL: office@cdestructures.com.au
 ACN: 142 765 071

CDE STRUCTURES BUILDING INFORMATION MODELLING

DRAWING TITLE		PERSPECTIVE VIEW WITH SEATING	
PROJECT		Project Name	
DRAWN BY	WP	DRAWING SIZE	A1
CDE_JOB No.	S10238	DRAWING No.	REV
SCALE	1:10	S10238-MP101	
			B

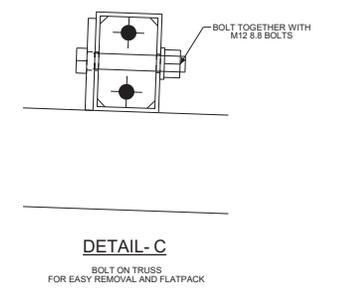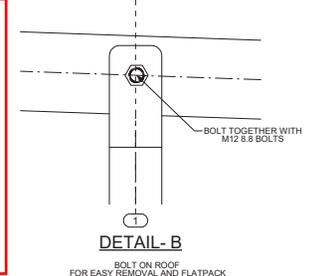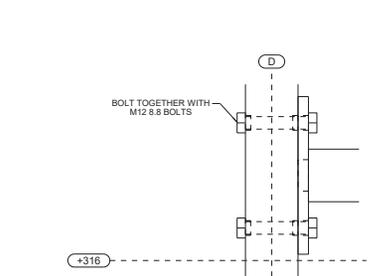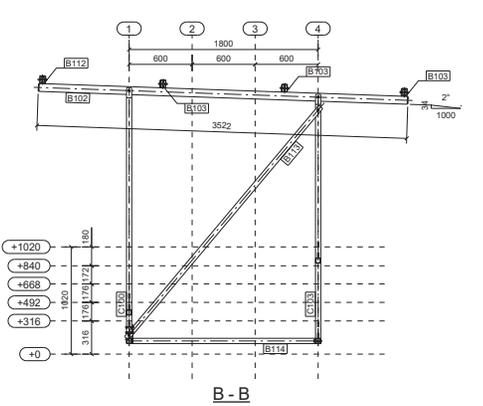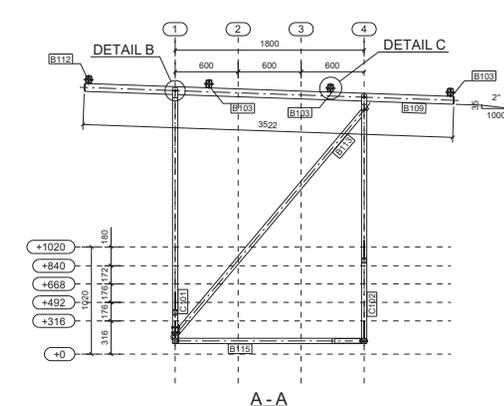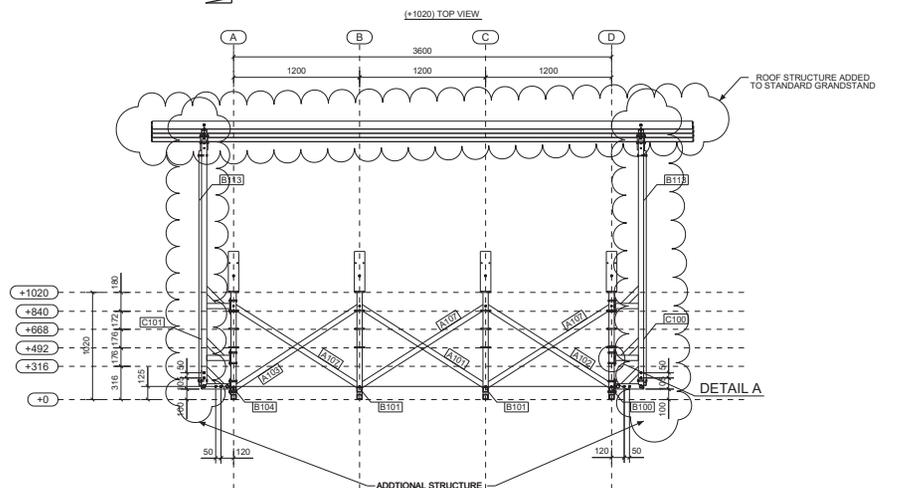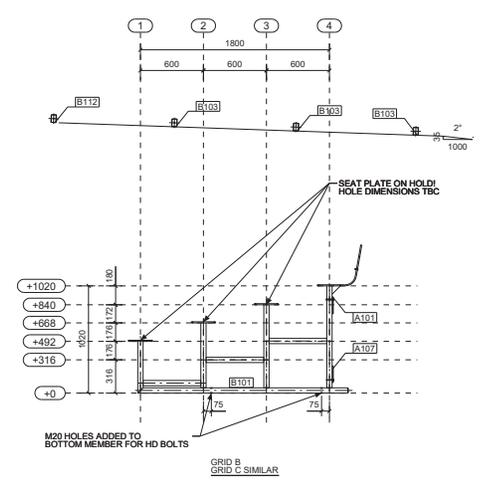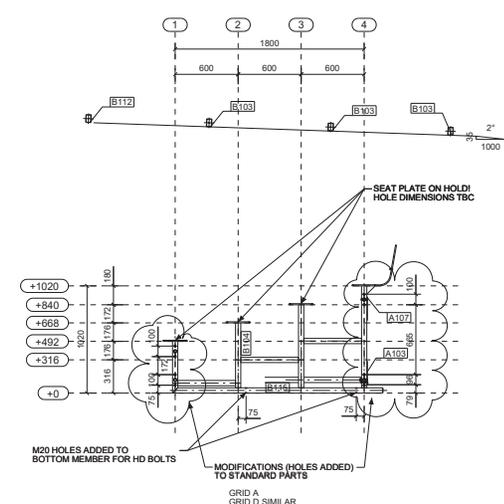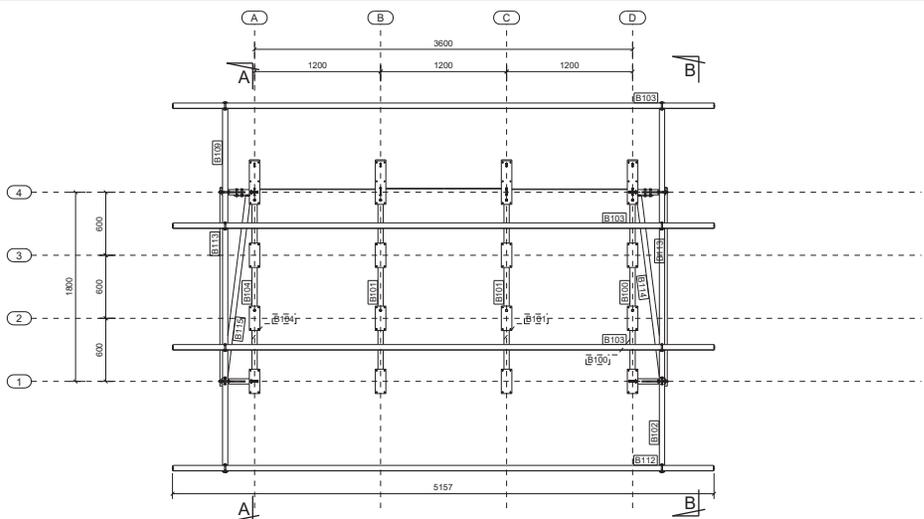

ROCKHAMPTON REGIONAL COUNCIL

APPROVED PLANS

These plans are approved subject to the current conditions of approval associated with **Development Permit No.: D/1-2023**

Dated: 28 February 2023

DETAIL-A
BOLT ON ROOF SUPPORT FOR EASY REMOVAL

DETAIL-B
BOLT ON ROOF FOR EASY REMOVAL AND FLATPACK

DETAIL-C
BOLT ON TRUSS FOR EASY REMOVAL AND FLATPACK

LEGENDS and SYMBOLS	
⊕	ORIENTATION MARK
N/S	NEAR SIDE
F/S	FAR SIDE
R	RADIUS
BTM	BOTTOM
CL	CROSS CENTERS BETWEEN HOLES
CL	CENTER LINE
U/S	UNDER SIDE
FSBW	FULL STRENGTH BUTT WELD
FPBW	FULL PENETRATION BUTT WELD
FP	FULL PENETRATION
FLG	FLANGE
T.O.S.	TOP OF STEEL
B.O.S.	BOTTOM OF STEEL
R	RADIUS
BTM	BOTTOM
CL	CROSS CENTERS BETWEEN HOLES
CL	CENTER LINE
U/S	UNDER SIDE
FSBW	FULL STRENGTH BUTT WELD
FPBW	FULL PENETRATION BUTT WELD
FP	FULL PENETRATION
FLG	FLANGE

ERECTION NOTES	
1/	ALL BOLTS, NUTS AND WASHERS GRADE 8.8 AS 1202 UN/C
2/	ALL WORKMANSHIP AND MATERIAL SHALL BE IN ACCORDANCE WITH AS 4100
3/	UNLESS SHOWN AS A BOLTED CONNECTION, ALL PLATES AND SECTIONS INDICATED IN CONTACT WITH EACH OTHER SHALL BE WELDED ALL ROUND UN
4/	ALL WELDS TO BE IN ACCORDANCE WITH A1554 UNO
5/	ALL WELDS TO BE 8mm CONTINUOUS FILET WELDS CATEGORY SP UNO
6/	ALL BUTT WELDS TO BE FULL PENETRATION BUT WELD IN ACCORDANCE WITH 1/
7/	BUTT WELD ALL FLANGES AT ALL MTRIE CUTS
8/	ALL HOLES TO BE 22 DIA. HOLES UNO

B	13.04.2016	RE-ISSUED FOR APPROVAL
A	17.03.2016	ISSUED FOR APPROVAL
REV	DATE	DESCRIPTION



127 Byng St Chingford NSW 2000 Ph: 02 9362 5066 Fax: 02 9362 5077 EMAIL: office@cdestructures.com.au ACN: 142 765 071		CDE STRUCTURES BUILDING INFORMATION MODELLING	
PROJECT		PLAN AND SECTION VIEWS	
DRAWING TITLE		PROJECT Name	A1
DRAWN BY		WIP	DRAWING SIZE
CDE JOB No.		84238	DRAWING No.
SCALE		1:2	1:2.5
PROJECT No		Client Project Number	S10238-MP102
		REV	B