


ROL APPLICATION (01) 16/04/21

ROCKHAMPTON REGIONAL COUNCIL
APPROVED PLANS
 These plans are approved subject to the current conditions of approval associated with
Development Permit No.: D/53-2021
Dated: 14 May 2021

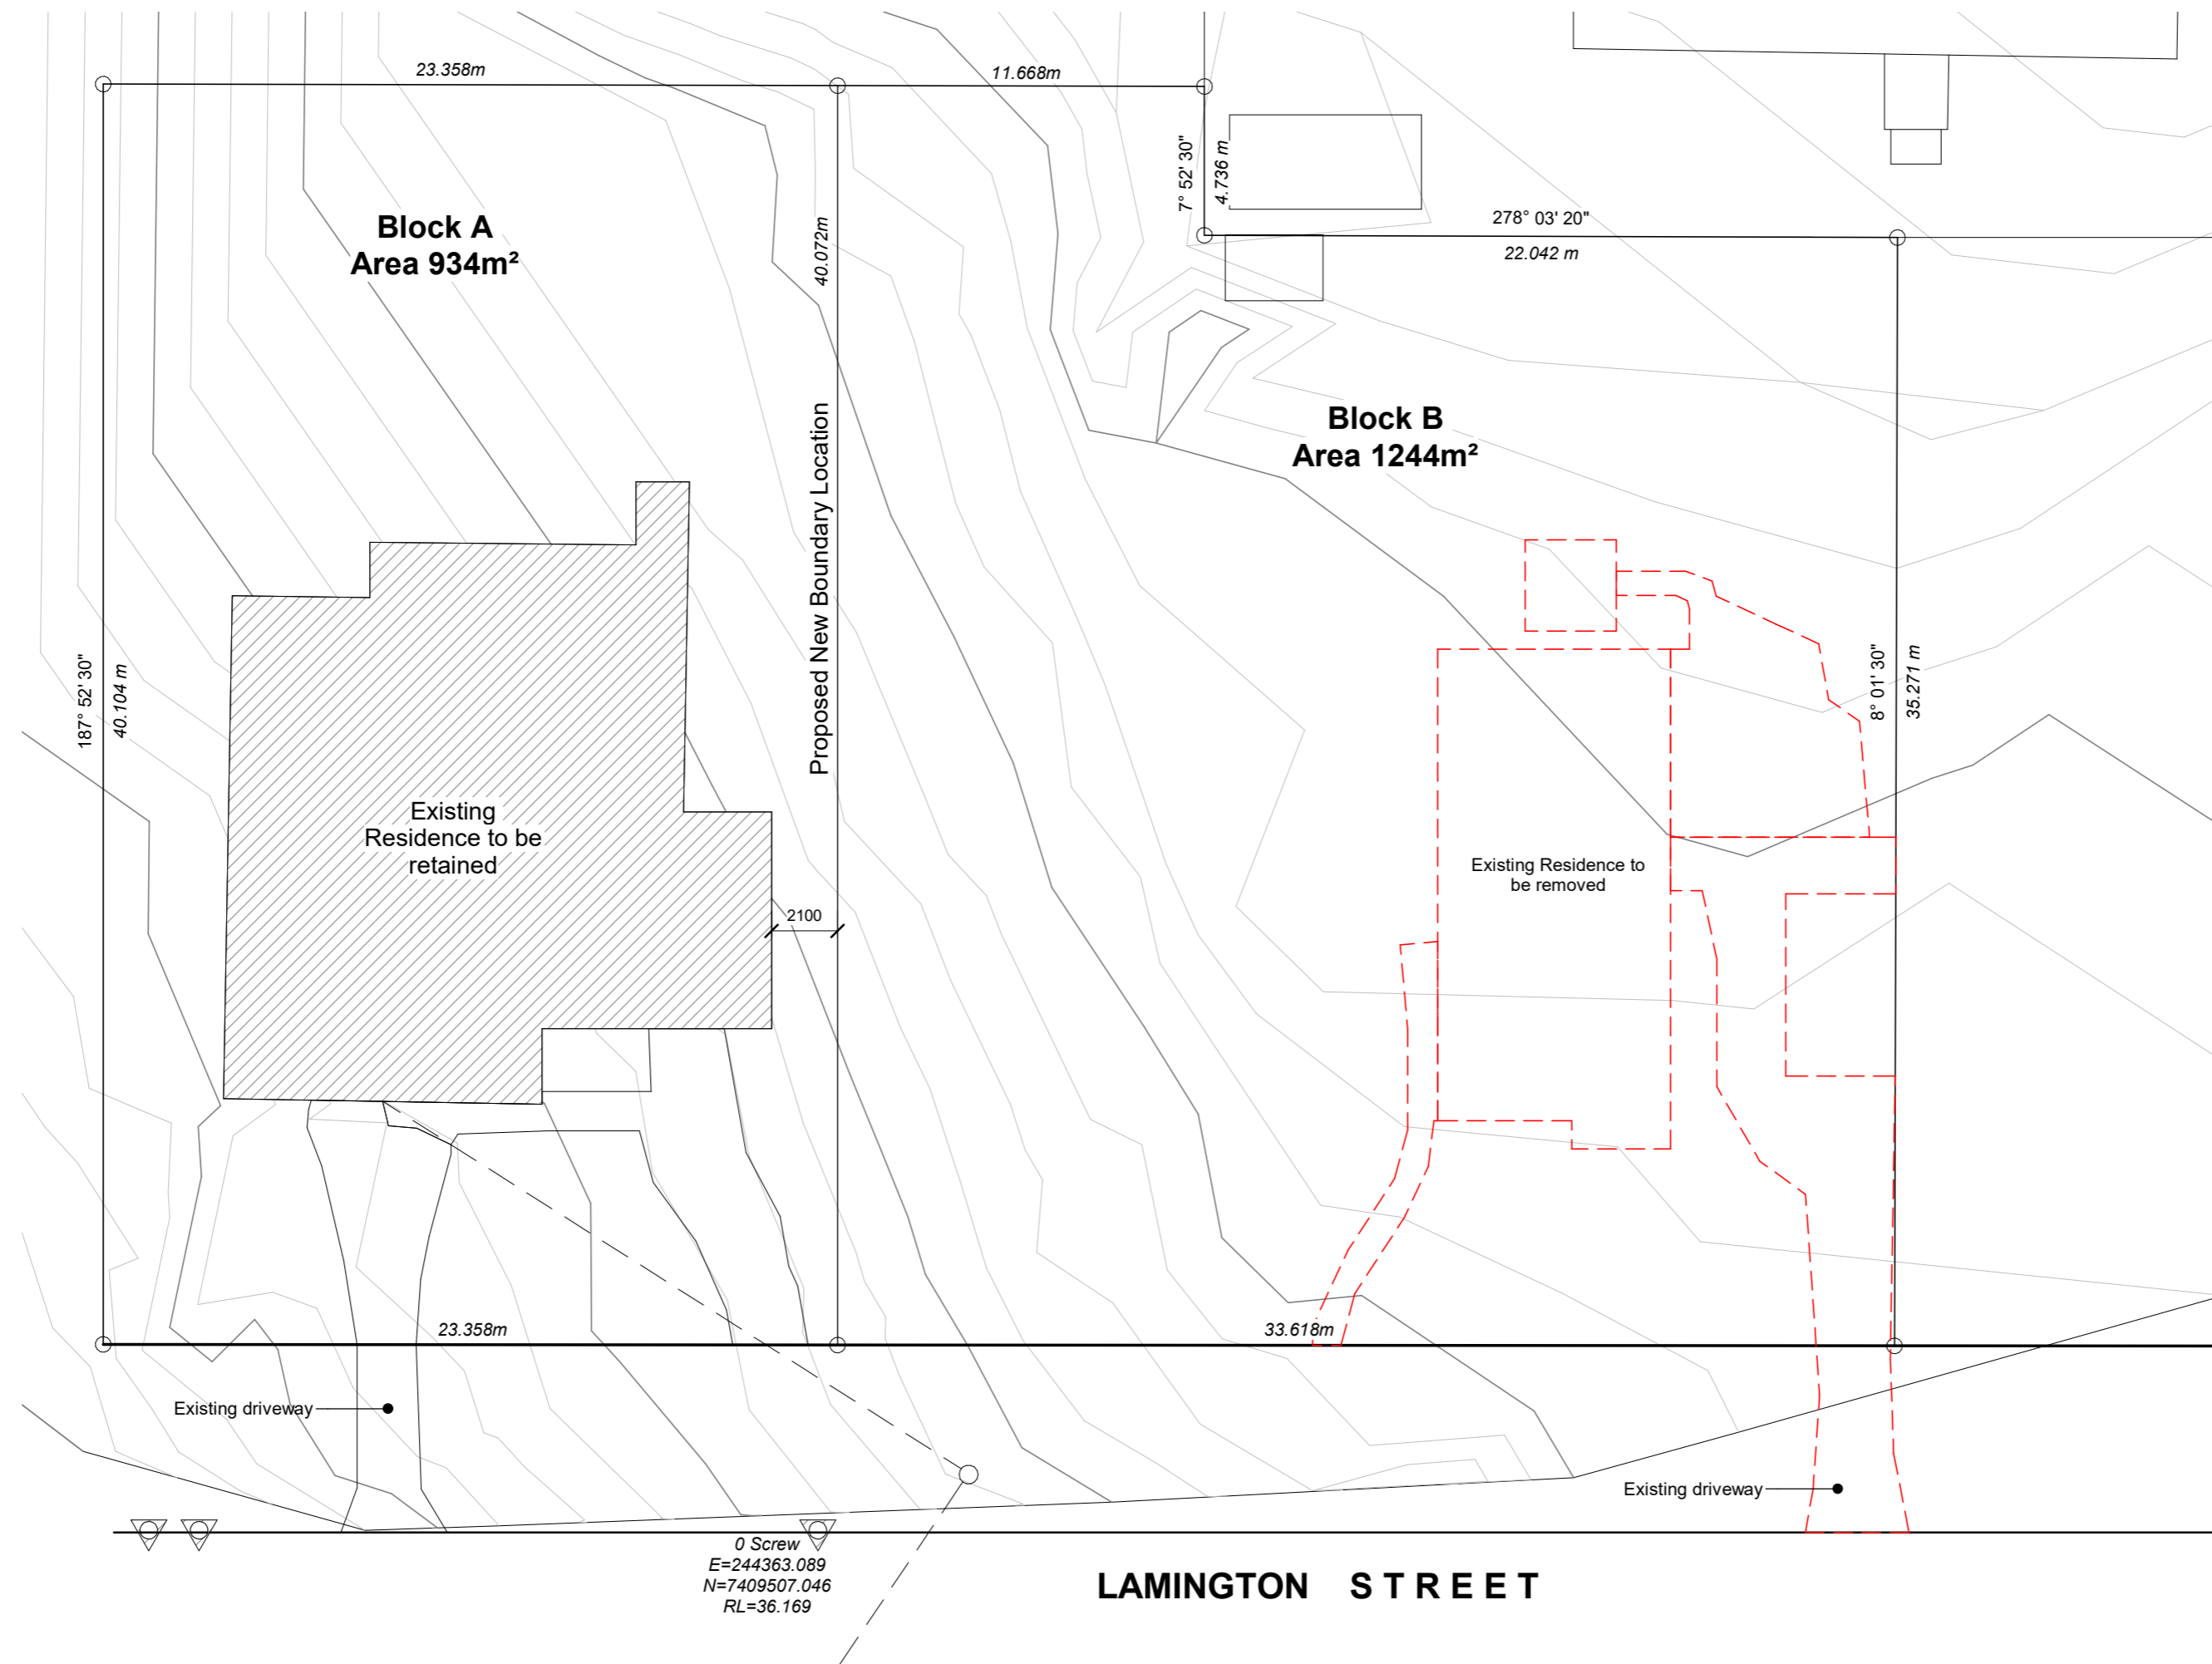

1 Proposed Site Plan
1 : 200

REVISIONS	No.	DESCRIPTION	DATE	PROPOSED RECONFIGURE OF LOTS D & M Kitchen 13 & 15 Lamington Street, The Range	this drawing Proposed Site Plan	 <small>MEMBER BUILDING DESIGNERS ASSOC. OF QLD INC.</small> <small>Licensed under the QBCC Act Lic No. 1180286</small> Telephone 61 7 49288011 E-mail mailbox@rufusdesigngroup.com	PROJECT MANAGER : T.J.R.	WIND SPEED C1	PROJECT NUMBER 191011 - 02
							DRAWN : ATN	PLAN SIZE: A2	SHEET 02 OF 02 SHEETS
							CHKD :	REVISION	PRINT DATE : 18/04/2021 9:57:09 AM