


ELEVATION 1: 100



ELEVATION 2: 100



ELEVATION 3: 300

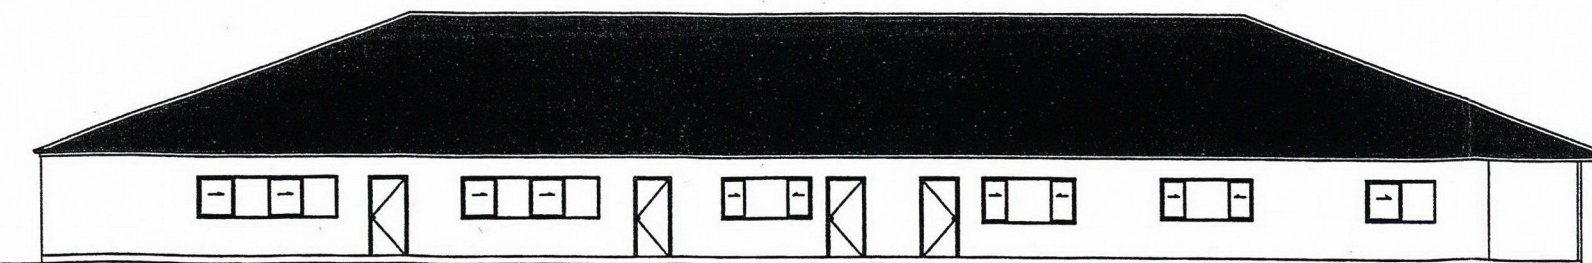


ELEVATION 4: 100

STAGE 2

CAMPBELL STREET

STAGE 1

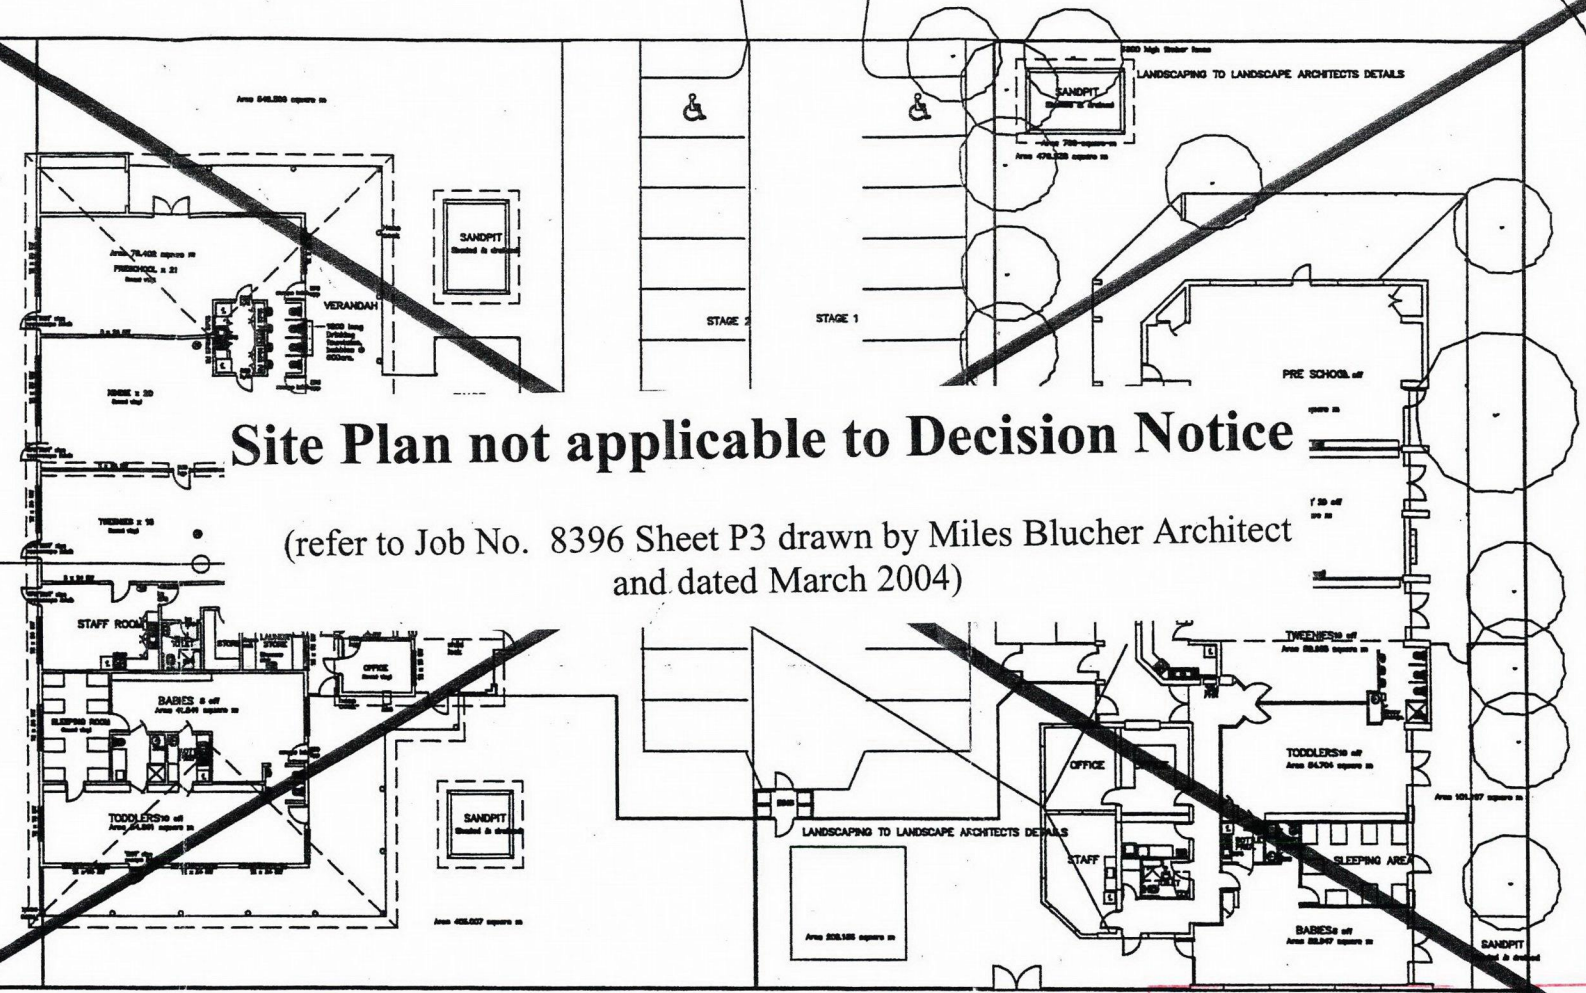

Site Plan not applicable to Decision Notice

(refer to Job No. 8396 Sheet P3 drawn by Miles Blucher Architect and dated March 2004)

KENT LANE

SITE PLAN 1 : 200


PROPERTY DESCRIPTION:
LOT 1 - 8 RP 500127

- Selected Custom Orb roof & flashings.
- Colourbond quad gutter on metal fascia.
- Rendered block painted.
- Selected screening to service yard.
- Security grille entry.
- Hobel window and door surround.

Rockhampton City Council
Integrated Planning Act 1997
PROVISIONALLY APPROVED
For Development Application No. D24-2004
This plan or specification accompanies the Decision Notice for the above mentioned Development Application that was issued on 13/17/04
This approval is provisional only and may change through the Decision or an appeals process. This plan must not be used for certification or development purposes. A final plan will be issued at the expiration of the appeal period.

Authorised Signature

ISSUE	DATE	NOTES	STAGE 2 - PROPOSED 75 DAYCARE CENTRE AT CAMPBELL ST, ROCKHAMPTON FOR VASSPAT PTY LTD	DATE	DECEMBER 2003
A	15.12.03	TOWN PLANNING			
			Miles Blucher S. Arch. A.R.A.L.A. ARCHITECT TOWNSVILLE QLD. 157 Ross River Rd. P O Box 540 Mundingburra, 4812 Hermit Park, 4812 Phone: (07) 4779 9299 Fax: (07) 4779 9629	JOB No.	8396
				ISSUE SHEET No.	A P2

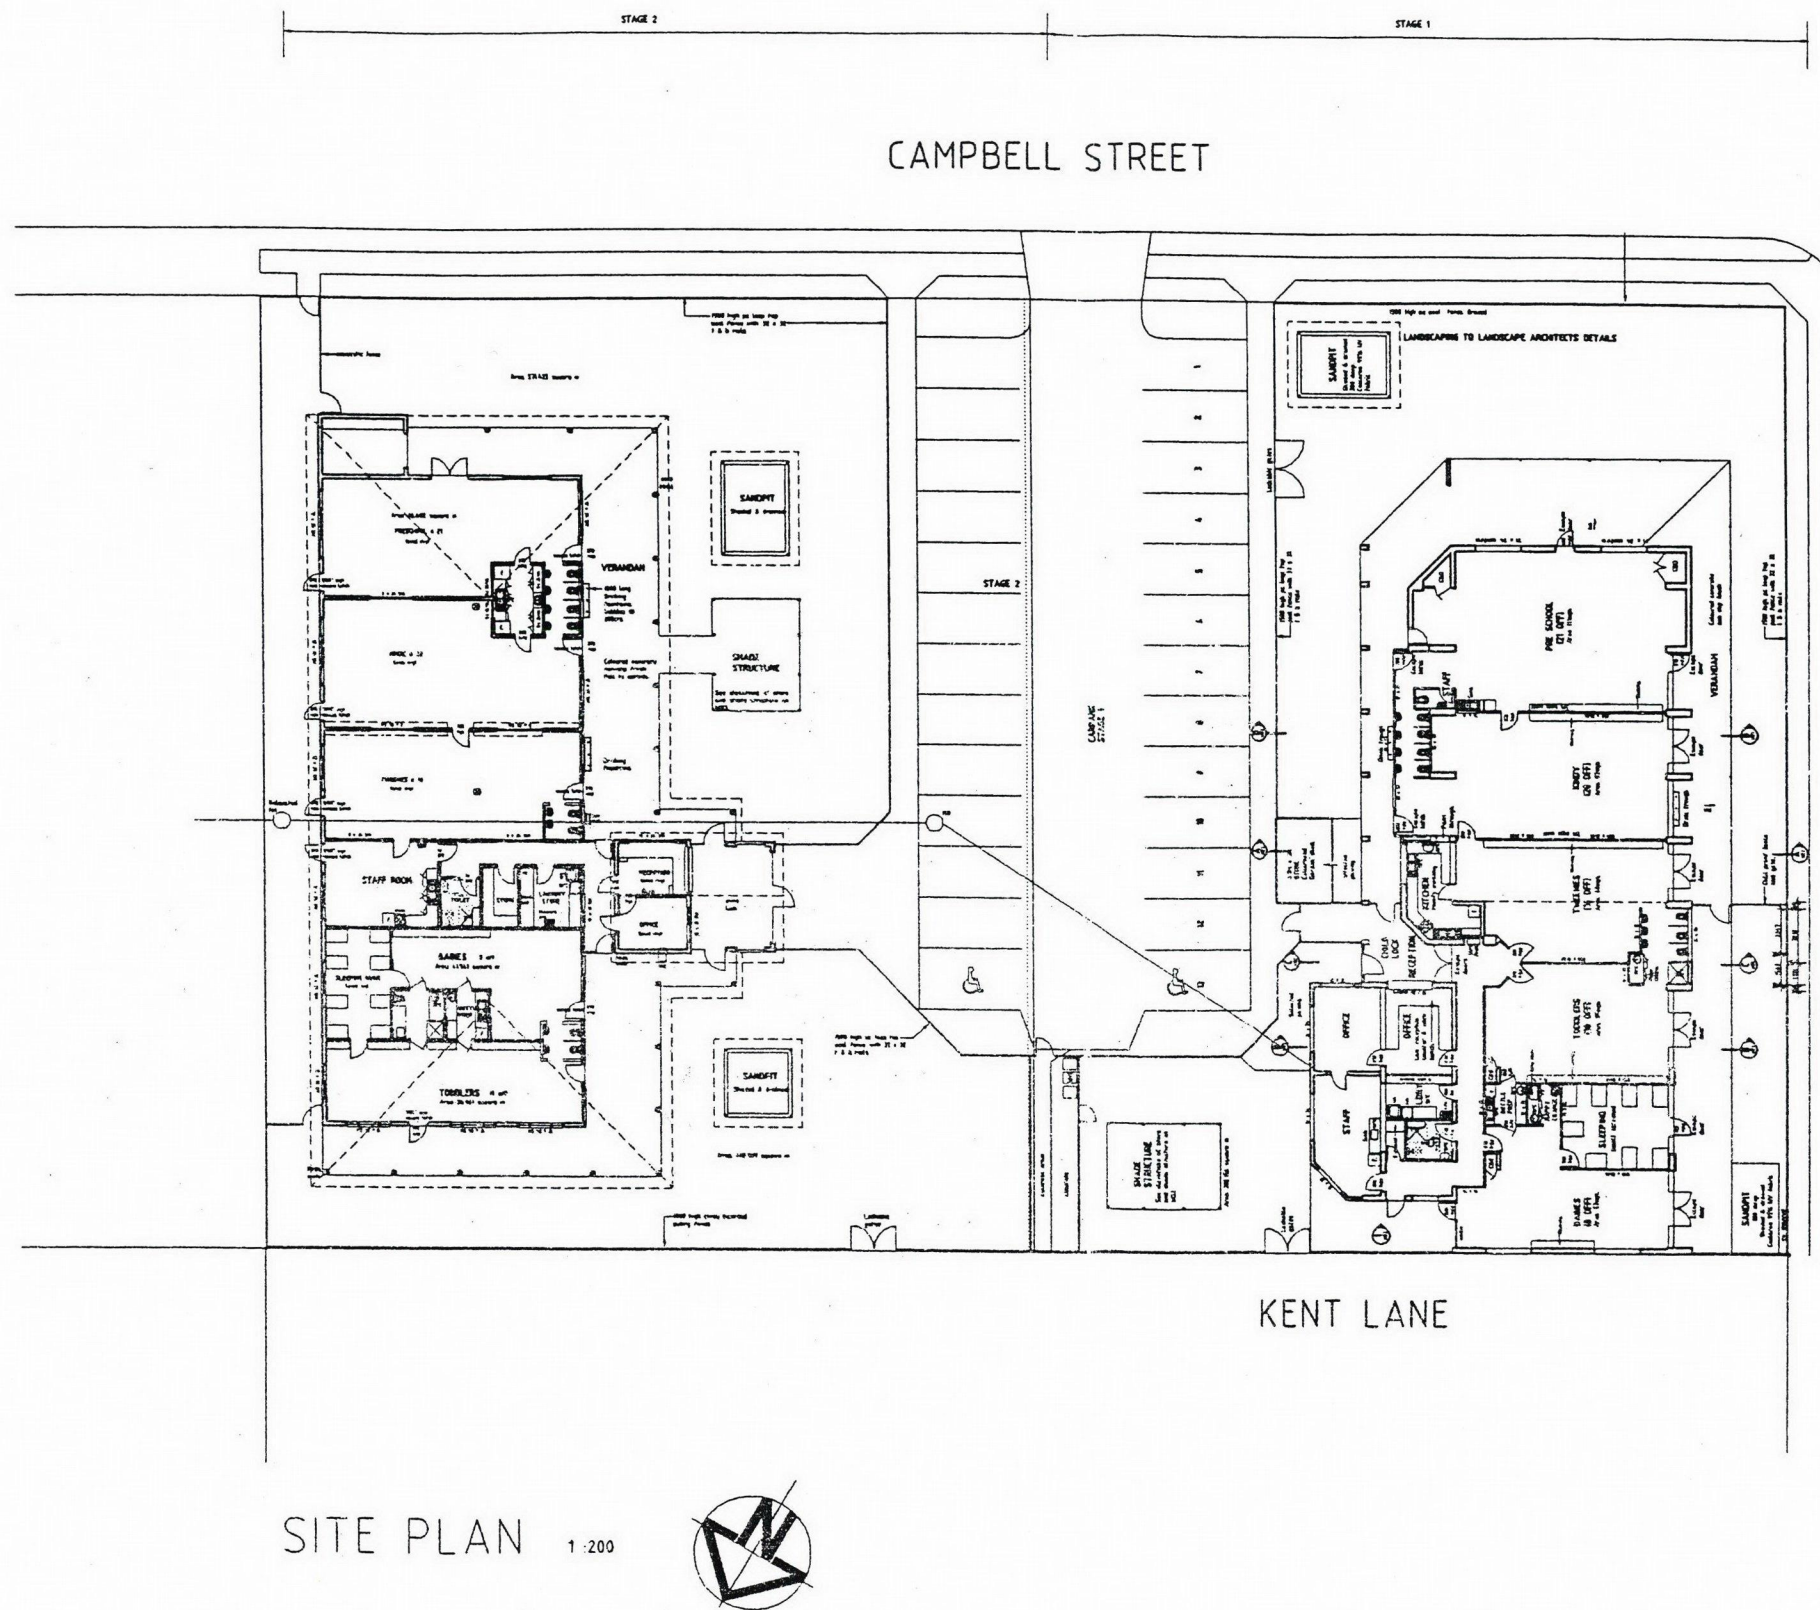

SITE PLAN 1:200



Rockhampton City Council
Integrated Planning Act 1997
PROVISIONALLY APPROVED PLAN

For Development Application No. 074-2004

This plan or specification accompanies the Decision Notice in the above-mentioned Development Application that was approved on 13/7/04

This approval is provisional only and may change through a Negotiated Decision or an appeals process. This plan must not be used for any certification or development purposes. A final plan will be issued at the expiration of the appeal period.

[Signature]
Authorised Signature

ISSUE	DATE	NOTES	CONSULTANT	DATE
A	13/04	ADDITIONAL INFORMATION	Miles Blucher ARCHITECT TOWNSVILLE QLD	MARCH 2004
PROPOSED 75 PLACE DAYCARE CENTRE AT CAMPBELL ST, ROCKHAMPTON FOR VASSILIKOS & FIREHOSE PTY LTDs			JOB No. 8396	
			ISSUE P3	