

# ROCKHAMPTON REGIONAL COUNCIL

GENERALLY IN ACCORDANCE  
APPROVED PLANS

4 September 2018

DATE


These plans are approved subject to the  
current conditions of approval associated with

Development Permit No.: D/76-2018

Dated: 13 August 2018

## GROUND FLOOR

1 : 100

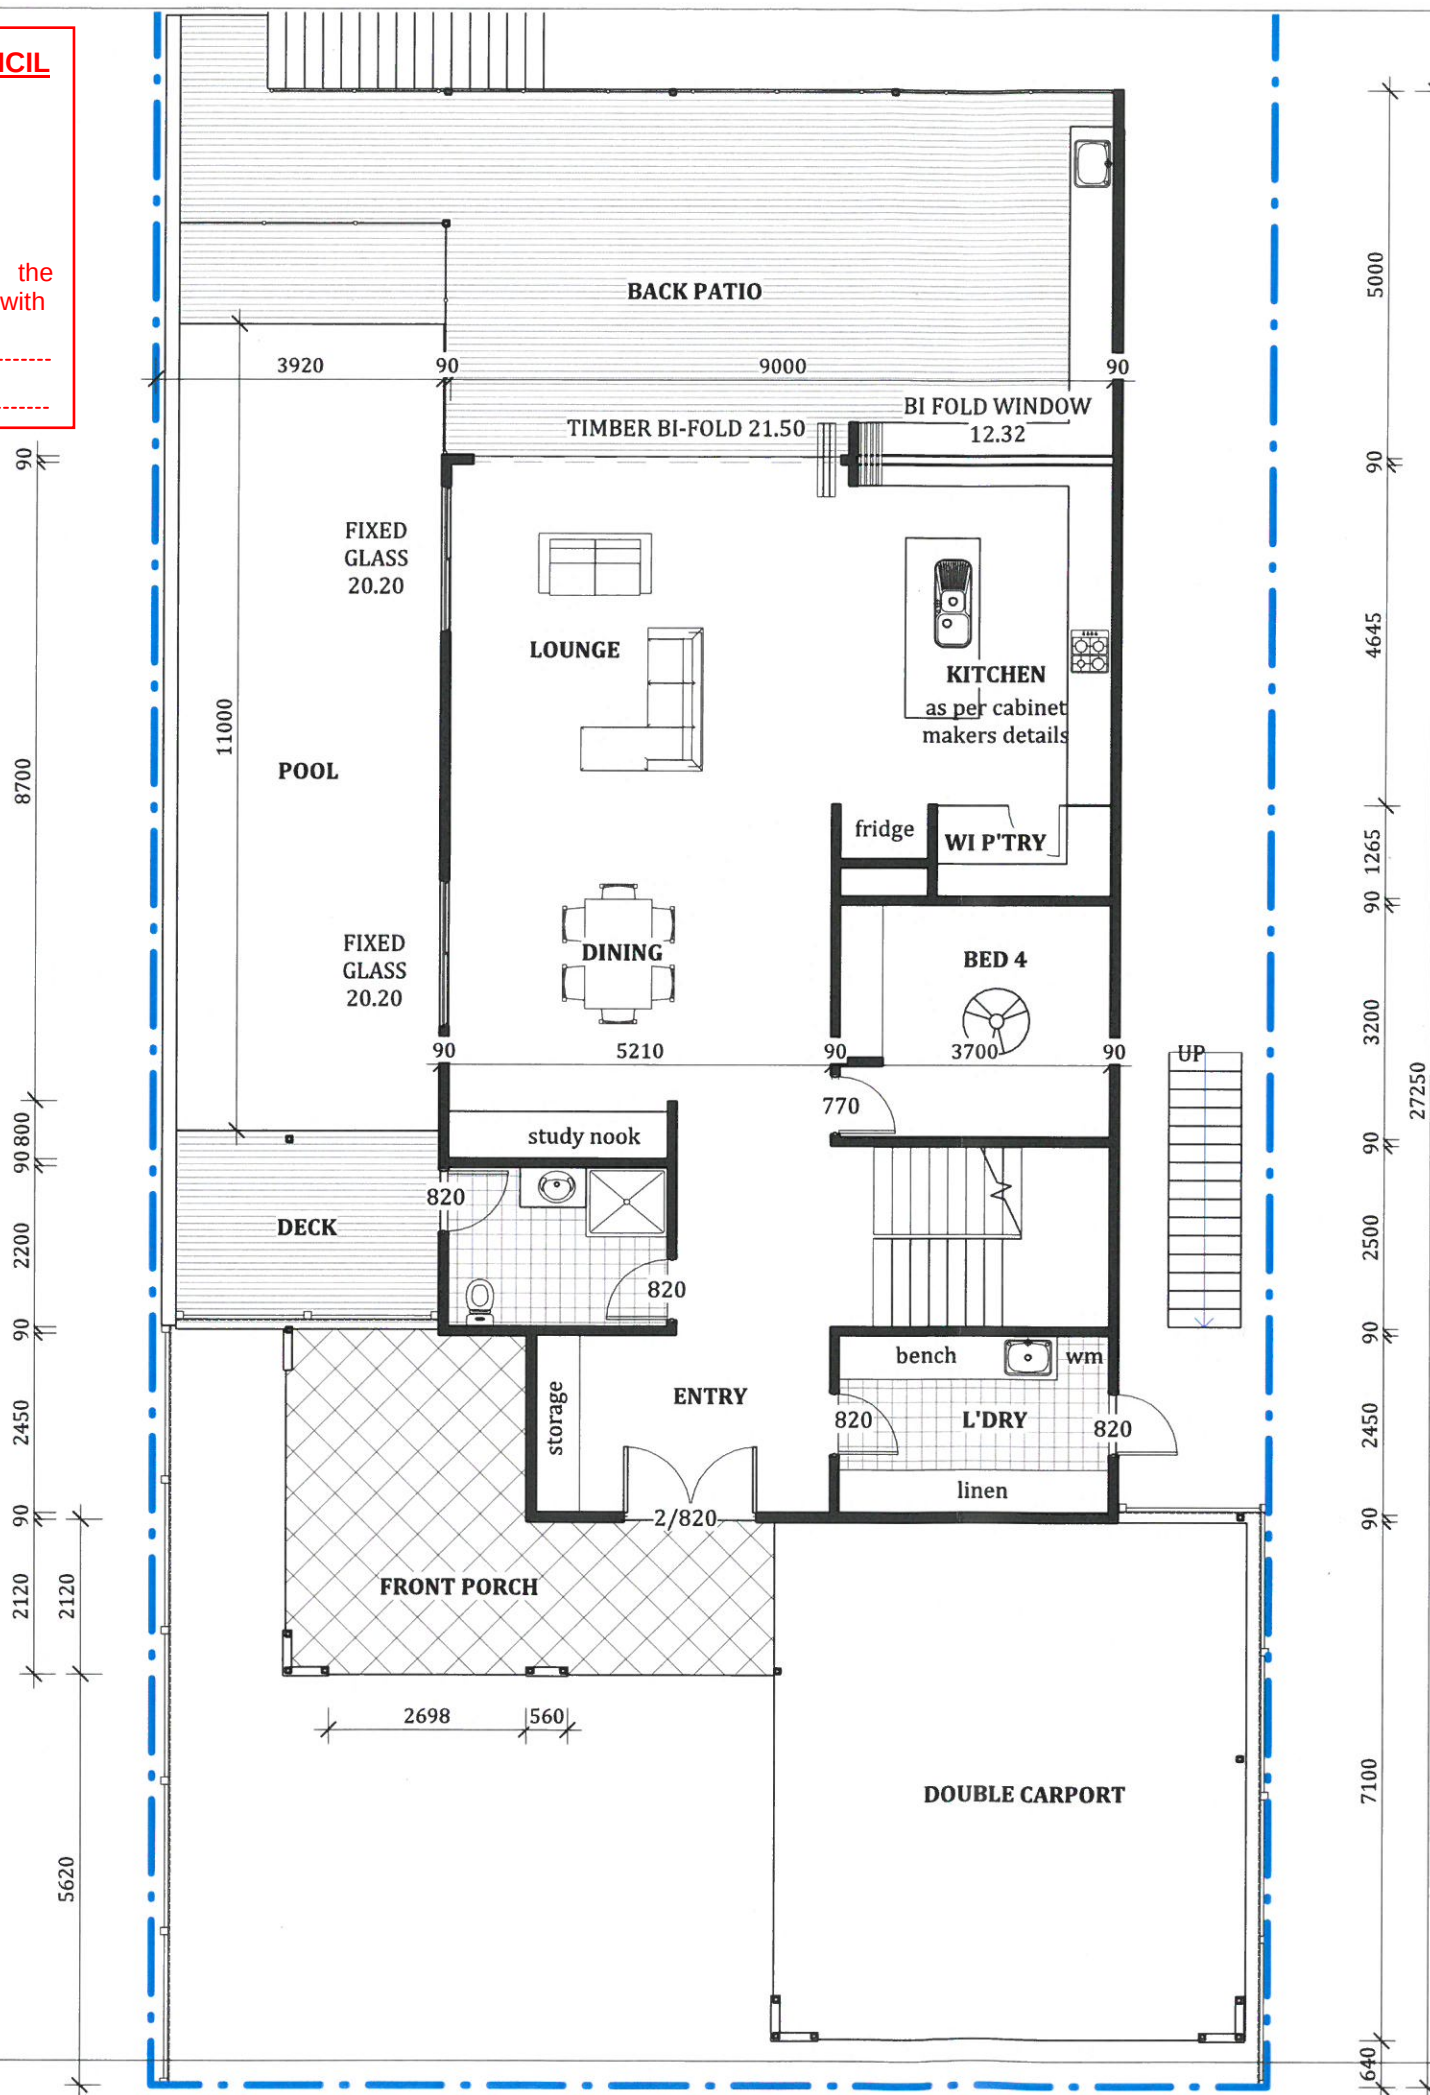

DO NOT SCALE DRAWING

ALL DIMENSION IN MILLIMETERS

| No: | Description: | Date: | REVISIONS |
|-----|--------------|-------|-----------|
|     |              |       |           |
|     |              |       |           |
### FLOOR AREA'S

GROUND: 130.15 m<sup>2</sup>

PORCH: 22.70 m<sup>2</sup>

BACK PATIO: 58.60 m<sup>2</sup>

CAR PORT: 45.52 m<sup>2</sup>

UPPER: 154.38 m<sup>2</sup>

DECK: 24.99 m<sup>2</sup>

**TOTAL: 436.34 m<sup>2</sup>**

POOL DECK: 9.76 m<sup>2</sup>

ISSUED FOR

## PRELIMINARY

Project Details:

**NEW DWELLING**

**WILLIAMS**

**187 CAROLINE STREET**

Drawing Title:

**GROUND FLOOR PLAN**



0407 271 336 M

info@deaignelements.com.au E


QBCC No: 1247120

BDAQ No: 0001677

|                    |                  |                      |
|--------------------|------------------|----------------------|
| Scale: 1 : 100     | Rev: -           | 3/09/2018 7:27:05 PM |
| Date: FEB 2018     | -                |                      |
| Drawn: NJB         | -                |                      |
| Project No: 18_013 | Drawing No: S-01 |                      |

# UPPER FLOOR

1 : 100

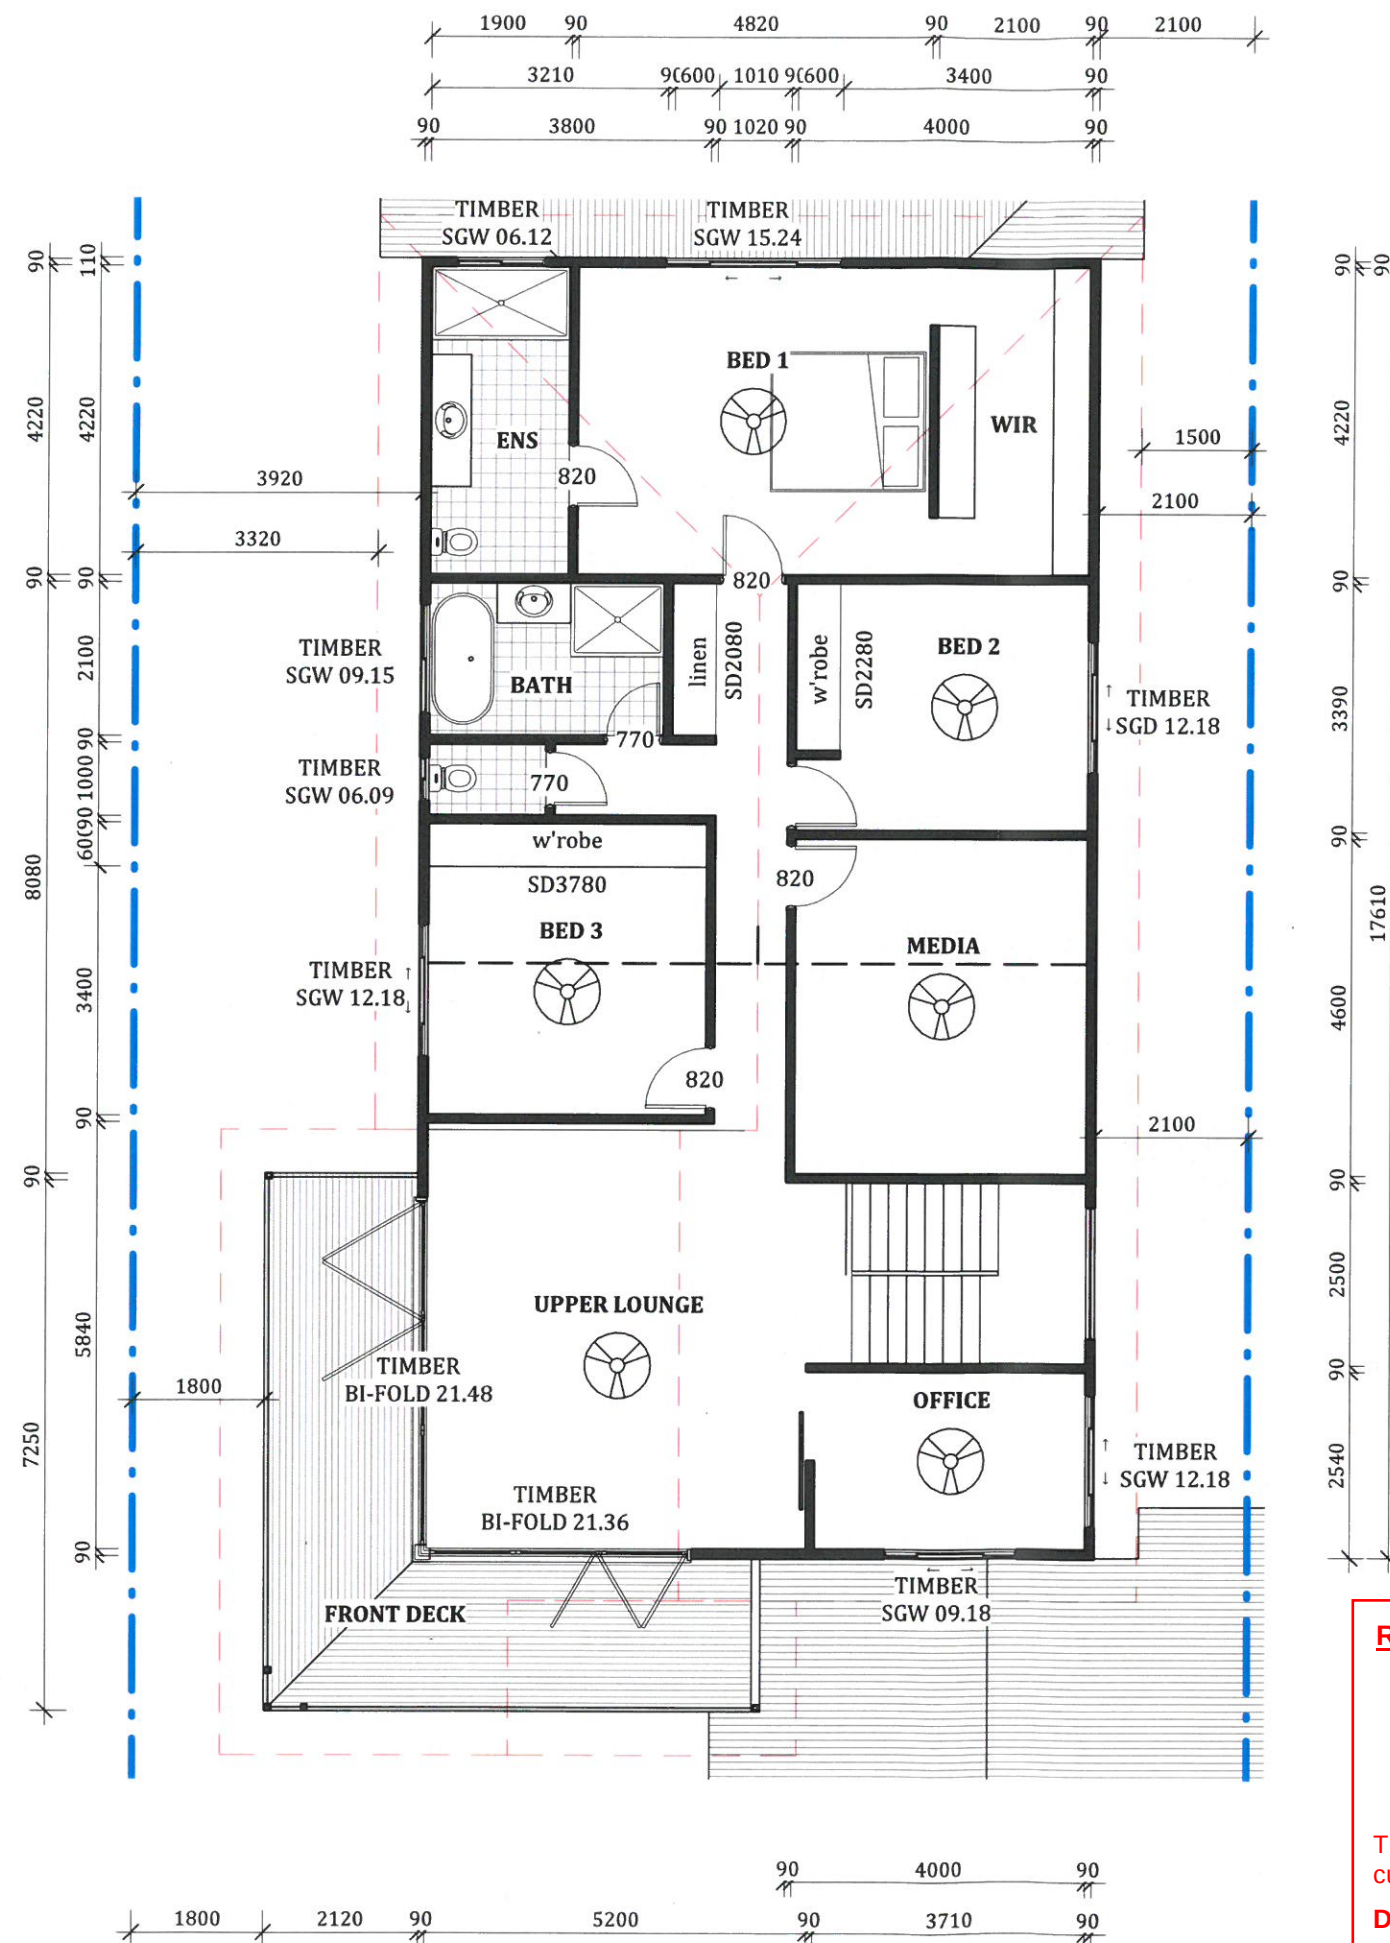

| DO NOT SCALE DRAWING<br>ALL DIMENSION IN MILLIMETERS |              |       |           |
|------------------------------------------------------|--------------|-------|-----------|
| No:                                                  | Description: | Date: | REVISIONS |
|                                                      |              |       |           |
|                                                      |              |       |           |
## ISSUED FOR PRELIMINARY

|                            |
|----------------------------|
| Project Details:           |
| <b>NEW DWELLING</b>        |
| <b>WILLIAMS</b>            |
| <b>187 CAROLINE STREET</b> |
| Drawing Title:             |
| <b>UPPER FLOOR PLAN</b>    |

|                                                                     |                      |
|---------------------------------------------------------------------|----------------------|
|                                                                     |                      |
| BUILDING DESIGNERS<br>0407 271 336 M<br>info@dezi elements.com.au E |                      |
| QBCC No: 1247120                                                    | BDAQ No: 0001677     |
| Scale: 1 : 100                                                      | Rev: -               |
| Date: FEB 2018                                                      | 3/09/2018 7:27:06 PM |
| Drawn: NJB                                                          |                      |
| Project No: 18_013                                                  | Drawing No: S-02     |


**ROCKHAMPTON REGIONAL COUNCIL**  
 GENERALLY IN ACCORDANCE  
 APPROVED PLANS  
 4 September 2018  
 DATE  
 These plans are approved subject to the  
 current conditions of approval associated with  
 Development Permit No.: D/76-2018  
 Dated: 13 August 2018





**ELEVATION 1**

1 : 100

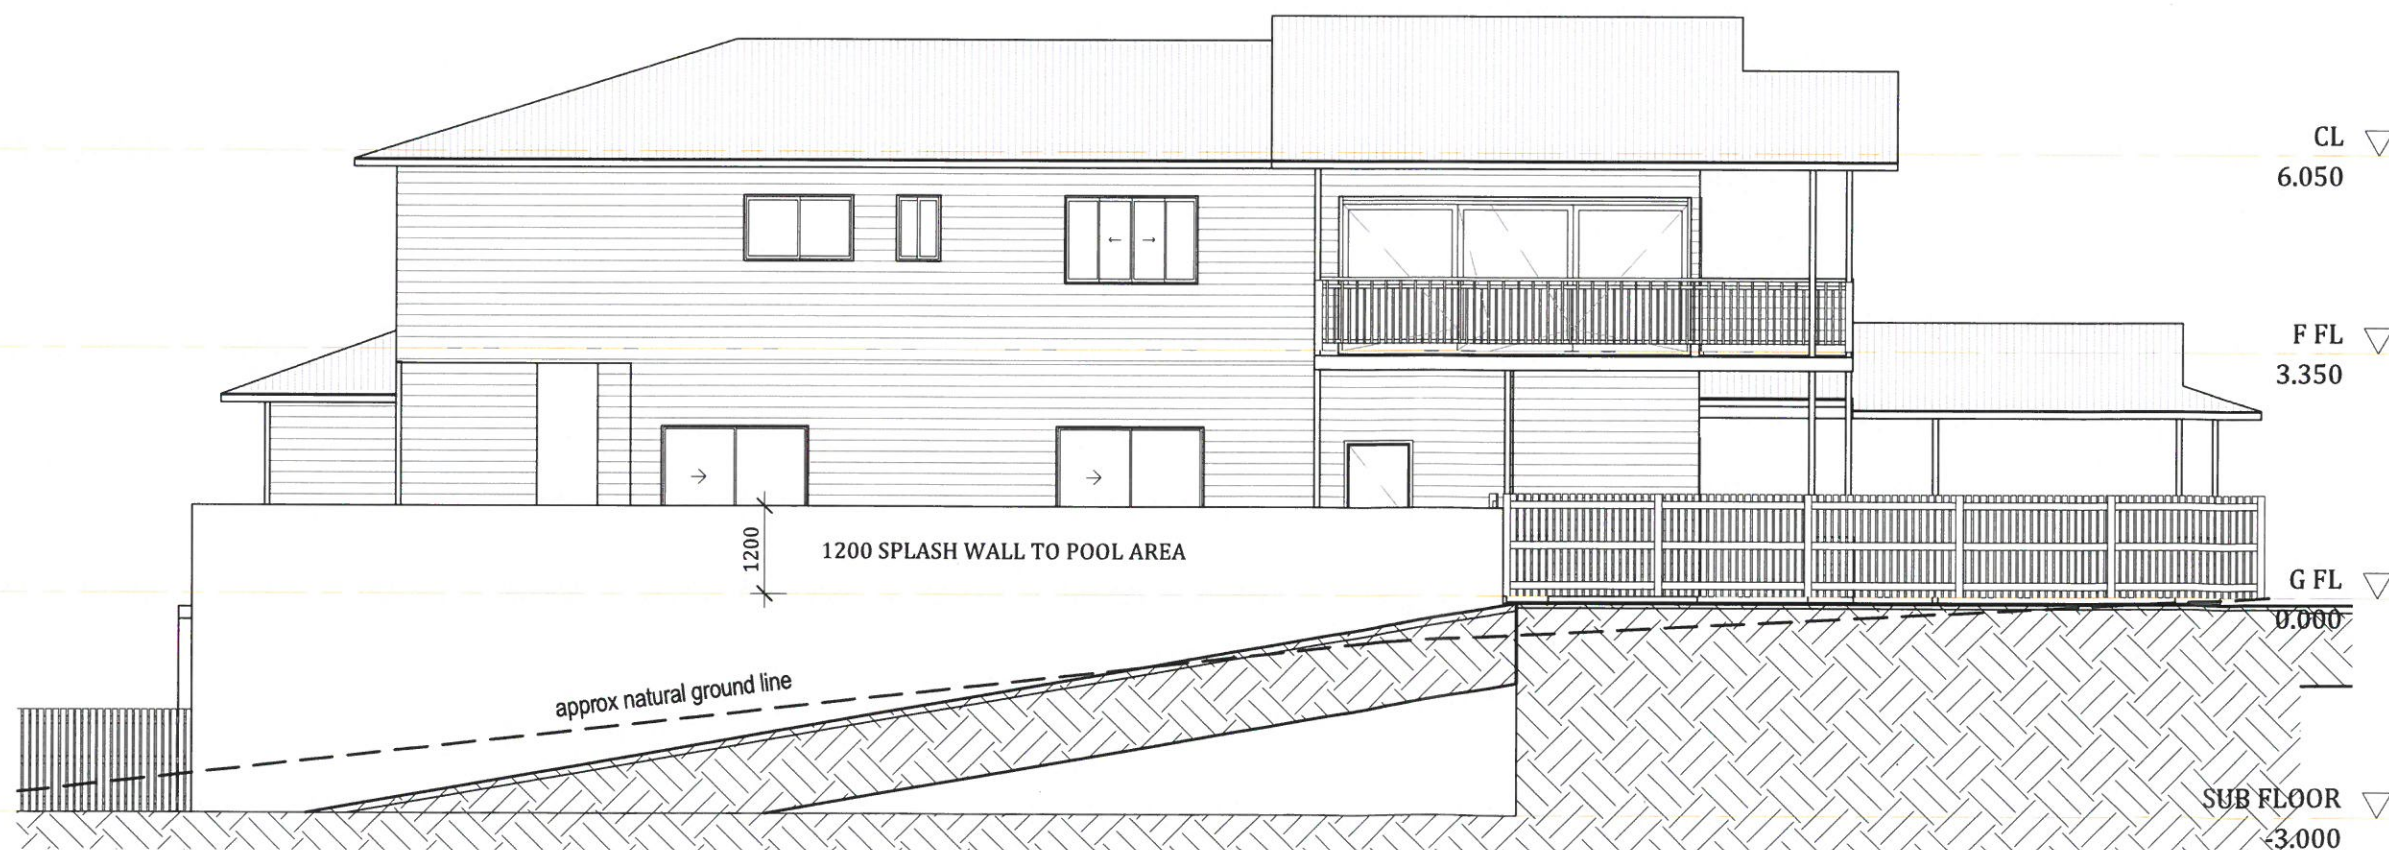

**ELEVATION 2**

1 : 100

DO NOT SCALE DRAWING  
ALL DIMENSION IN MILLIMETERS

| No: | Description: | Date: | REVISIONS |
|-----|--------------|-------|-----------|
|     |              |       |           |
|     |              |       |           |
**ROCKHAMPTON REGIONAL COUNCIL**

**GENERALLY IN ACCORDANCE  
APPROVED PLANS**

**4 September 2018**

**DATE**

These plans are approved subject to the  
current conditions of approval associated with

**Development Permit No.: D/76-2018**

**Dated: 13 August 2018**

ISSUED FOR

**PRELIMINARY**

Project Details:

**NEW DWELLING**

**WILLIAMS**

**187 CAROLINE STREET**

Drawing Title:

**ELEVATION**



0407 271 336 M

info@dezi nelements.com.au E

QBCC No: 1247120

BDAQ No: 0001677

Scale: 1 : 100

Rev:

Date: FEB 2018

-

Drawn: NJB

Project No:

**18\_013**

Drawing No:


**S-03**

3/09/2018 7:27:06 PM





**ELEVATION 3**  
1 : 100

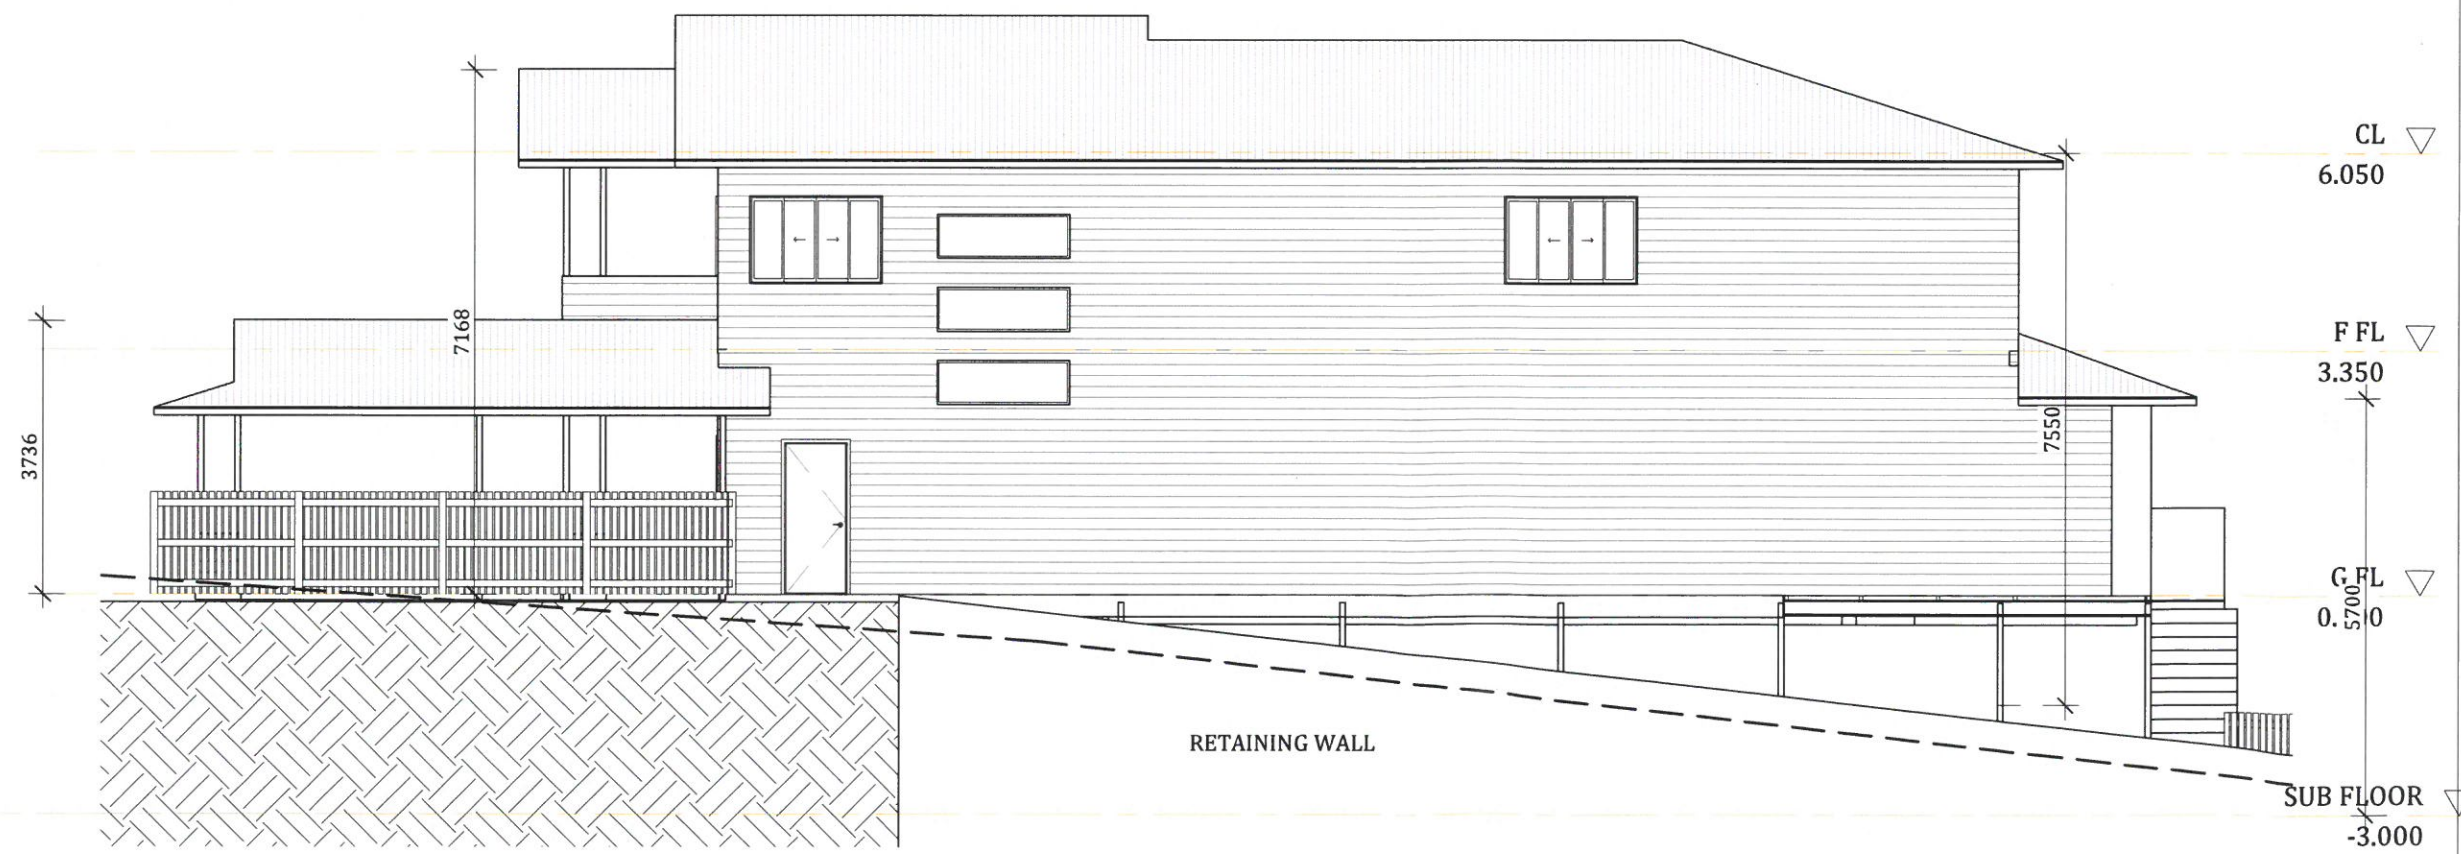

**ELEVATION 4**  
1 : 100

| DO NOT SCALE DRAWING         |              |       |           |
|------------------------------|--------------|-------|-----------|
| ALL DIMENSION IN MILLIMETERS |              |       |           |
| No:                          | Description: | Date: | REVISIONS |
| -                            | -            | -     |           |
|                              |              |       |           |
|                              |              |       |           |
|                              |              |       |           |
|                              |              |       |           |

**ROCKHAMPTON REGIONAL COUNCIL**  
**GENERALLY IN ACCORDANCE**  
**APPROVED PLANS**  
**4 September 2018**  
**DATE**

These plans are approved subject to the current conditions of approval associated with  
**Development Permit No.: D/76-2018**  
**Dated: 13 August 2018**

ISSUED FOR  
**PRELIMINARY**

Project Details:  
**NEW DWELLING**  
**WILLIAMS**  
**187 CAROLINE STREET**

Drawing Title:  
**ELEVATIONS**

**dezi**nelements  
BUILDING DESIGNERS




0407 271 336 M  
info@dezi nelements.com.au E

QBCC No: 1247120 BDAQ No: 0001677

|                |        |                      |
|----------------|--------|----------------------|
| Scale: 1 : 100 | Rev: - | 3/09/2018 7:27:07 PM |
| Date: FEB 2018 | -      |                      |
| Drawn: NJB     | -      |                      |

|                    |                  |
|--------------------|------------------|
| Project No: 18_013 | Drawing No: S-04 |
|--------------------|------------------|



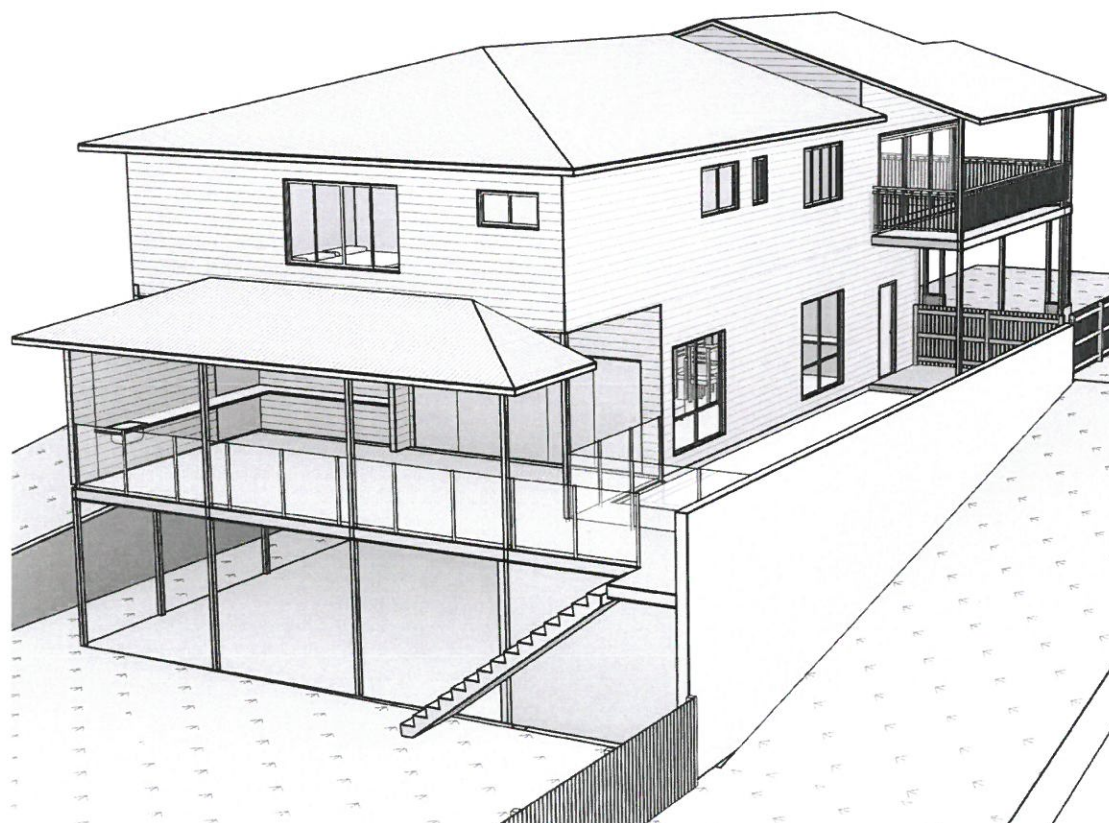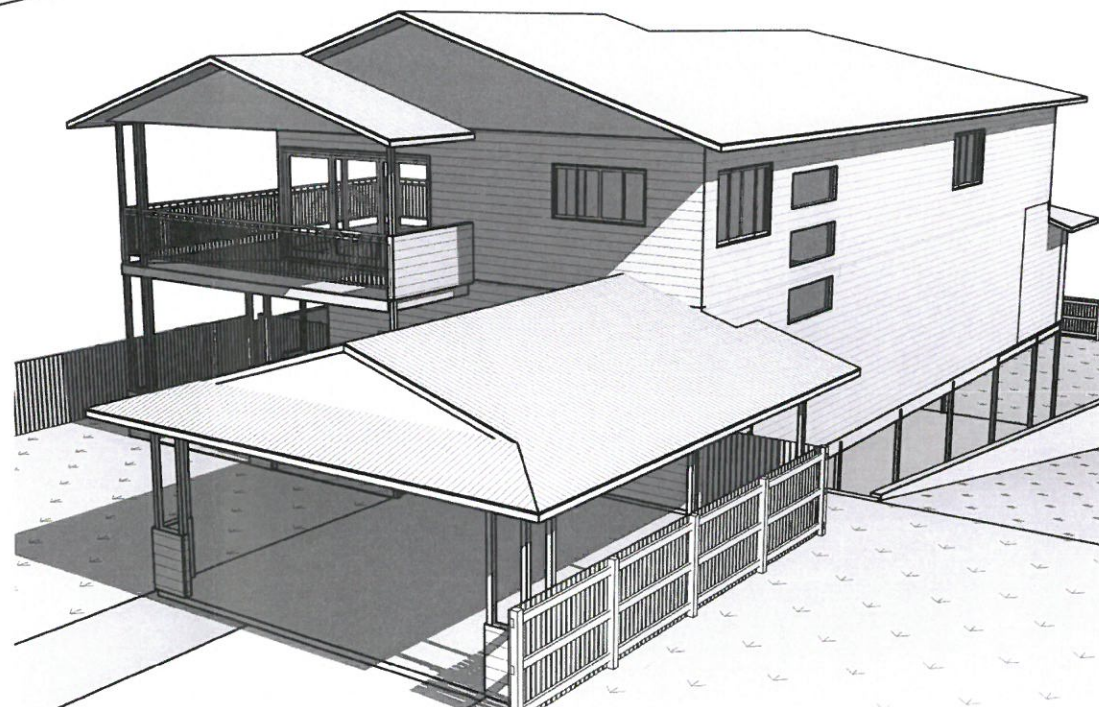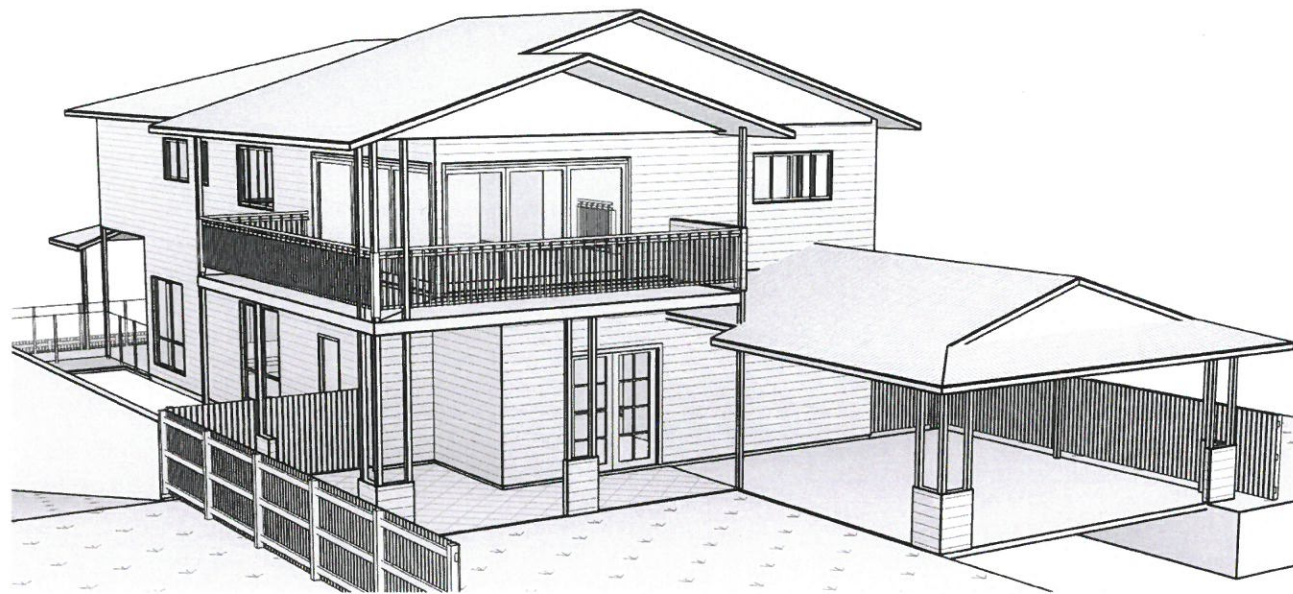

**ROCKHAMPTON REGIONAL COUNCIL**  
**GENERALLY IN ACCORDANCE**  
**APPROVED PLANS**

**4 September 2018**  
**DATE**

These plans are approved subject to the  
current conditions of approval associated with

**Development Permit No.: D/76-2018**

**Dated: 13 August 2018**

**DO NOT SCALE DRAWING**  
**ALL DIMENSION IN MILLIMETERS**

| No: | Description: | Date: | REVISIONS |
|-----|--------------|-------|-----------|
|     |              |       |           |
|     |              |       |           |
**ISSUED FOR**  
**PRELIMINARY**

Project Details:  
**NEW DWELLING**  
**WILLIAMS**  
**187 CAROLINE STREET**

Drawing Title:  
**3D VIEWS**

**dezi**nelements  
BUILDING DESIGNERS

0407 271 336 M  
info@dezi nelements.com.au E  
QBCC No: 1247120 BDAQ No: 0001677

|                              |                            |                      |
|------------------------------|----------------------------|----------------------|
| Scale:                       | Rev:                       | 3/09/2018 7:27:10 PM |
| Date: FEB 2018               | -                          |                      |
| Drawn: NJB                   | -                          |                      |
| Project No:<br><b>18_013</b> | Drawing No:<br><b>S-05</b> |                      |