

REAL PROPERTY DESCRIPTION

Lot Number: 2 & 3
 Reg/Survey Plan Number: RP 606144

SITE DETAILS

SITE AREA 1377m²
 BUILDING AREA 633m²

ROCKHAMPTON REGIONAL COUNCIL


APPROVED PLANS

These plans are approved subject to the current conditions of approval associated with

Development Permit No.: D/82-2019

Dated: 13 December 2019

DO NOT SCALE DRAWING ALL DIMENSION IN MILLIMETERS		
No:	Description:	Date:
1	DA APPLICATION	27.08.19
2	BACK CAR PARK	09.09.19

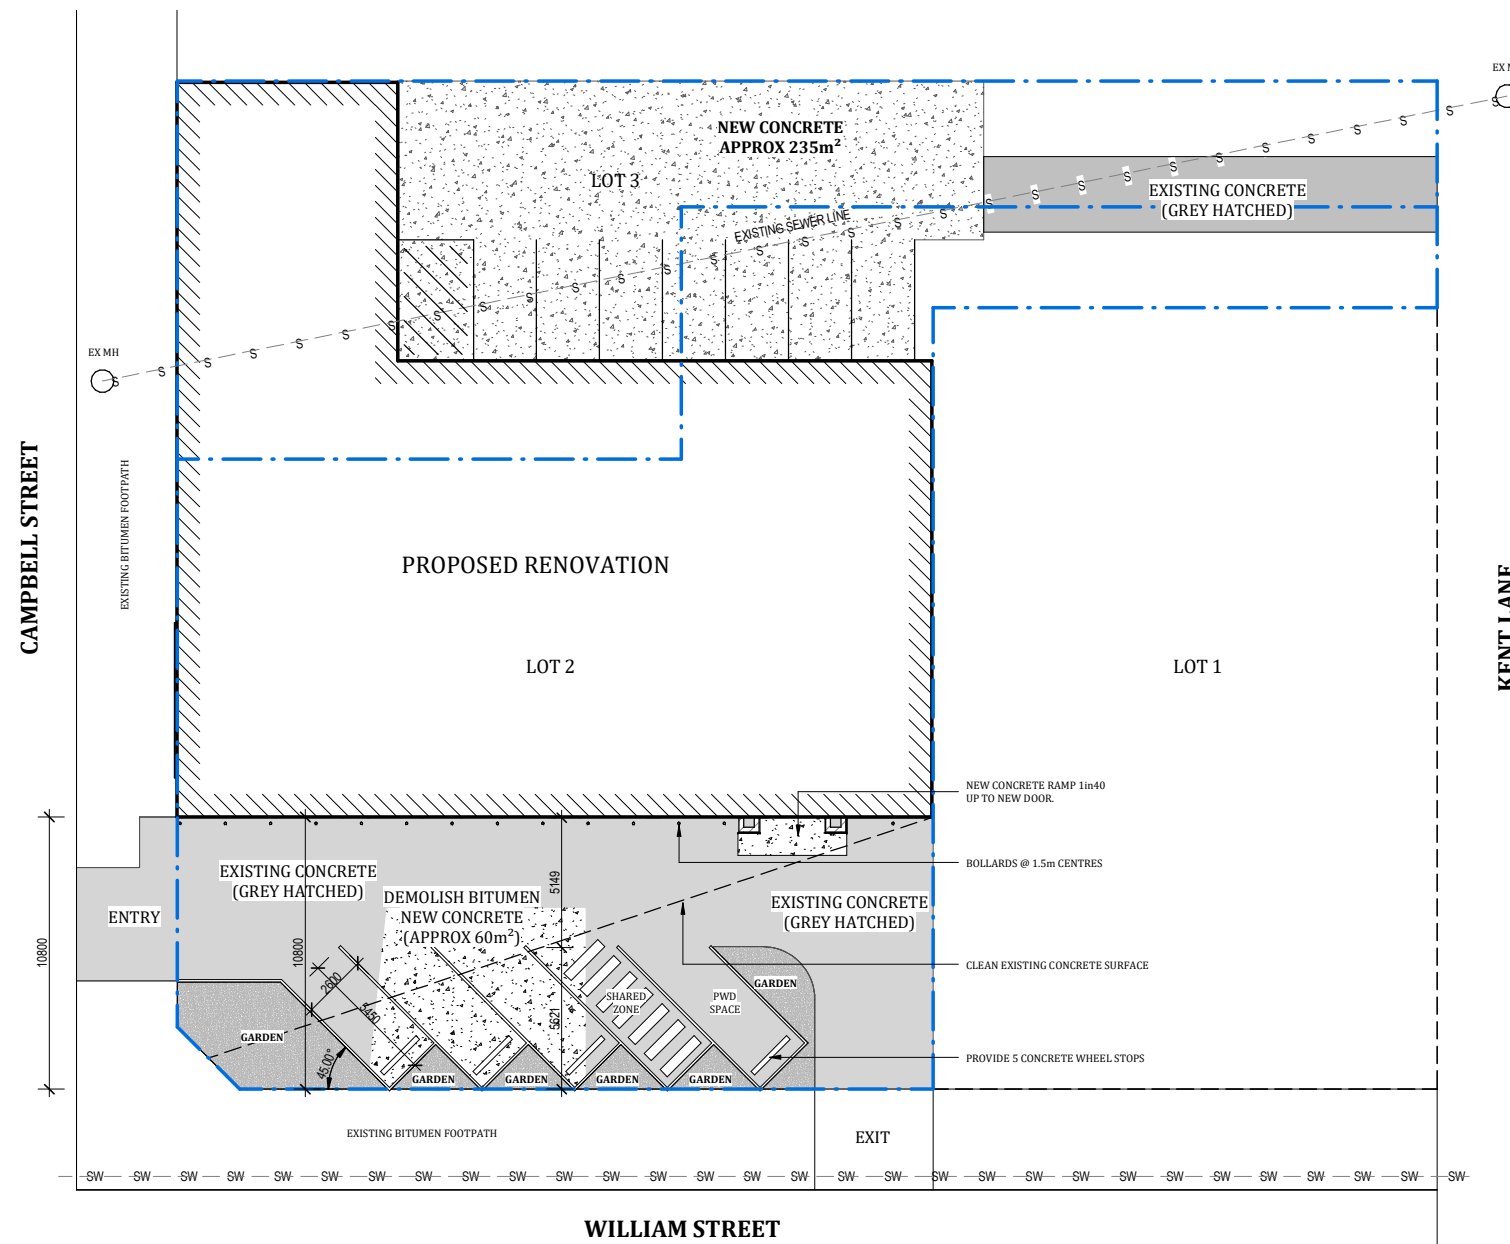

PROPOSED SITE PLAN

1:150

ISSUED FOR
DA APPLICATION

Project Details:
HEALTH CARE SERVICE
P & H PEIRANO
140 WILLIAM STREET

Drawing Title:
PROPOSED SITE PLAN

dezinelements
 BUILDING DESIGNERS
 0407 271 336 M
 info@dezi

nelements.com.au E
 QBCC No: 1247120 BDAQ No: 0001677

Scale: As indicated	Rev: 1
Date: AUG 2019	
Drawn: NJB	

Project No: 19_014	Drawing No: S-02
--------------------	------------------

2019-09-09 10:58:35 AM

DO NOT SCALE DRAWING		
ALL DIMENSION IN MILLIMETERS		
No:	Description:	Date:
1	DA APPLICATION	27.08.19


ROCKHAMPTON REGIONAL COUNCIL

APPROVED PLANS


These plans are approved subject to the current conditions of approval associated with

Development Permit No.: D/82-2019

Dated: 13 December 2019

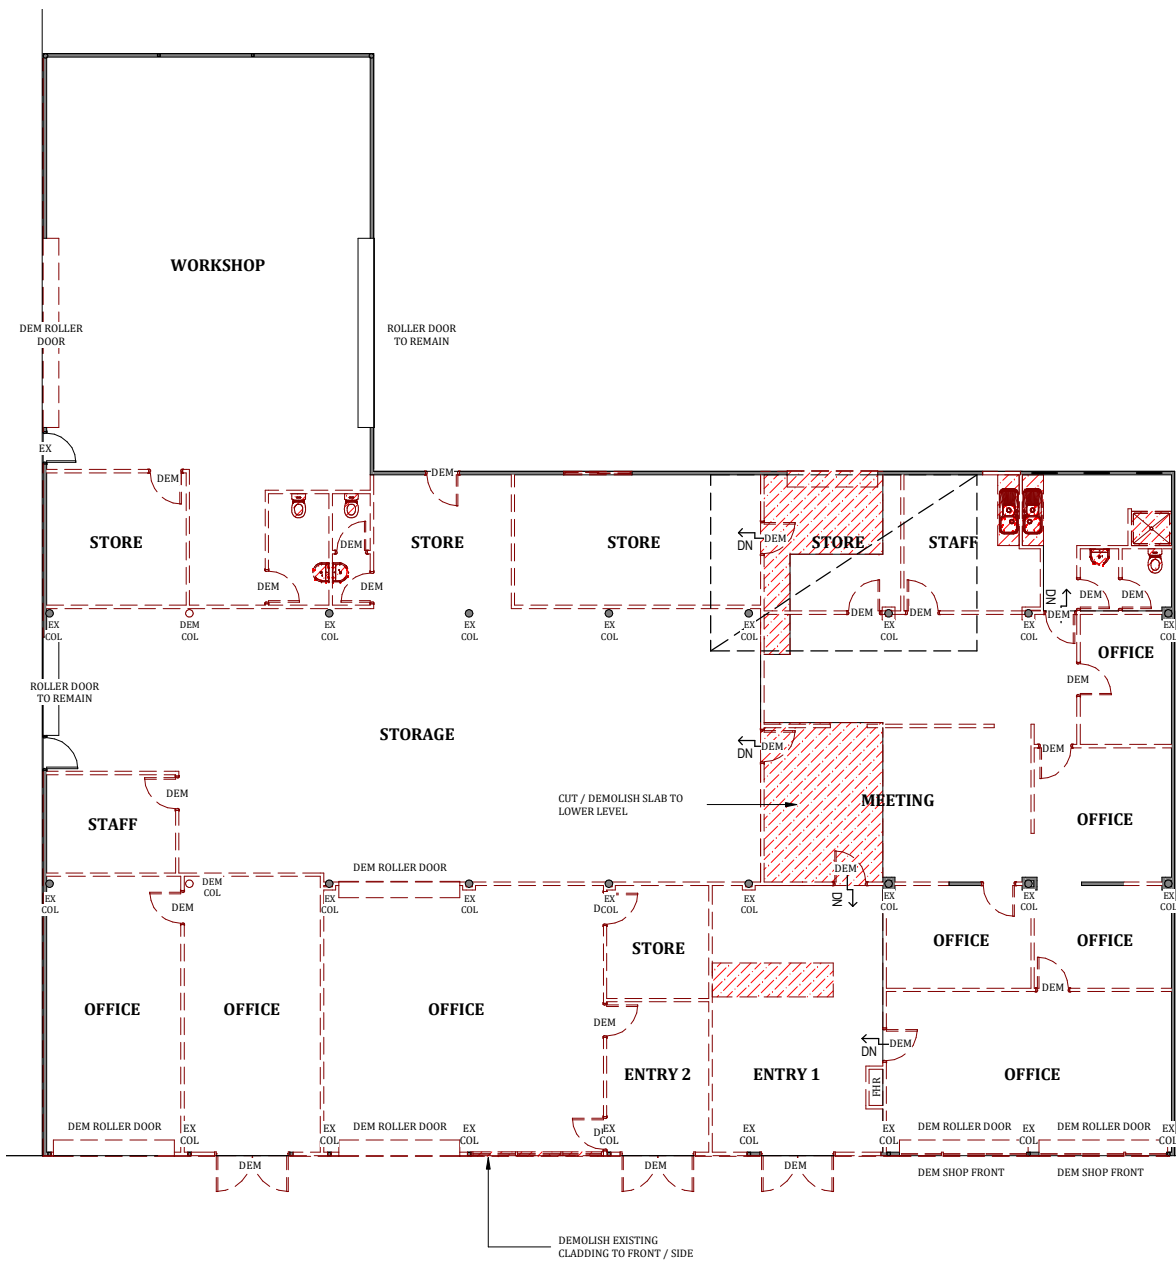

1_EXISTING FLOOR PLAN
1:100

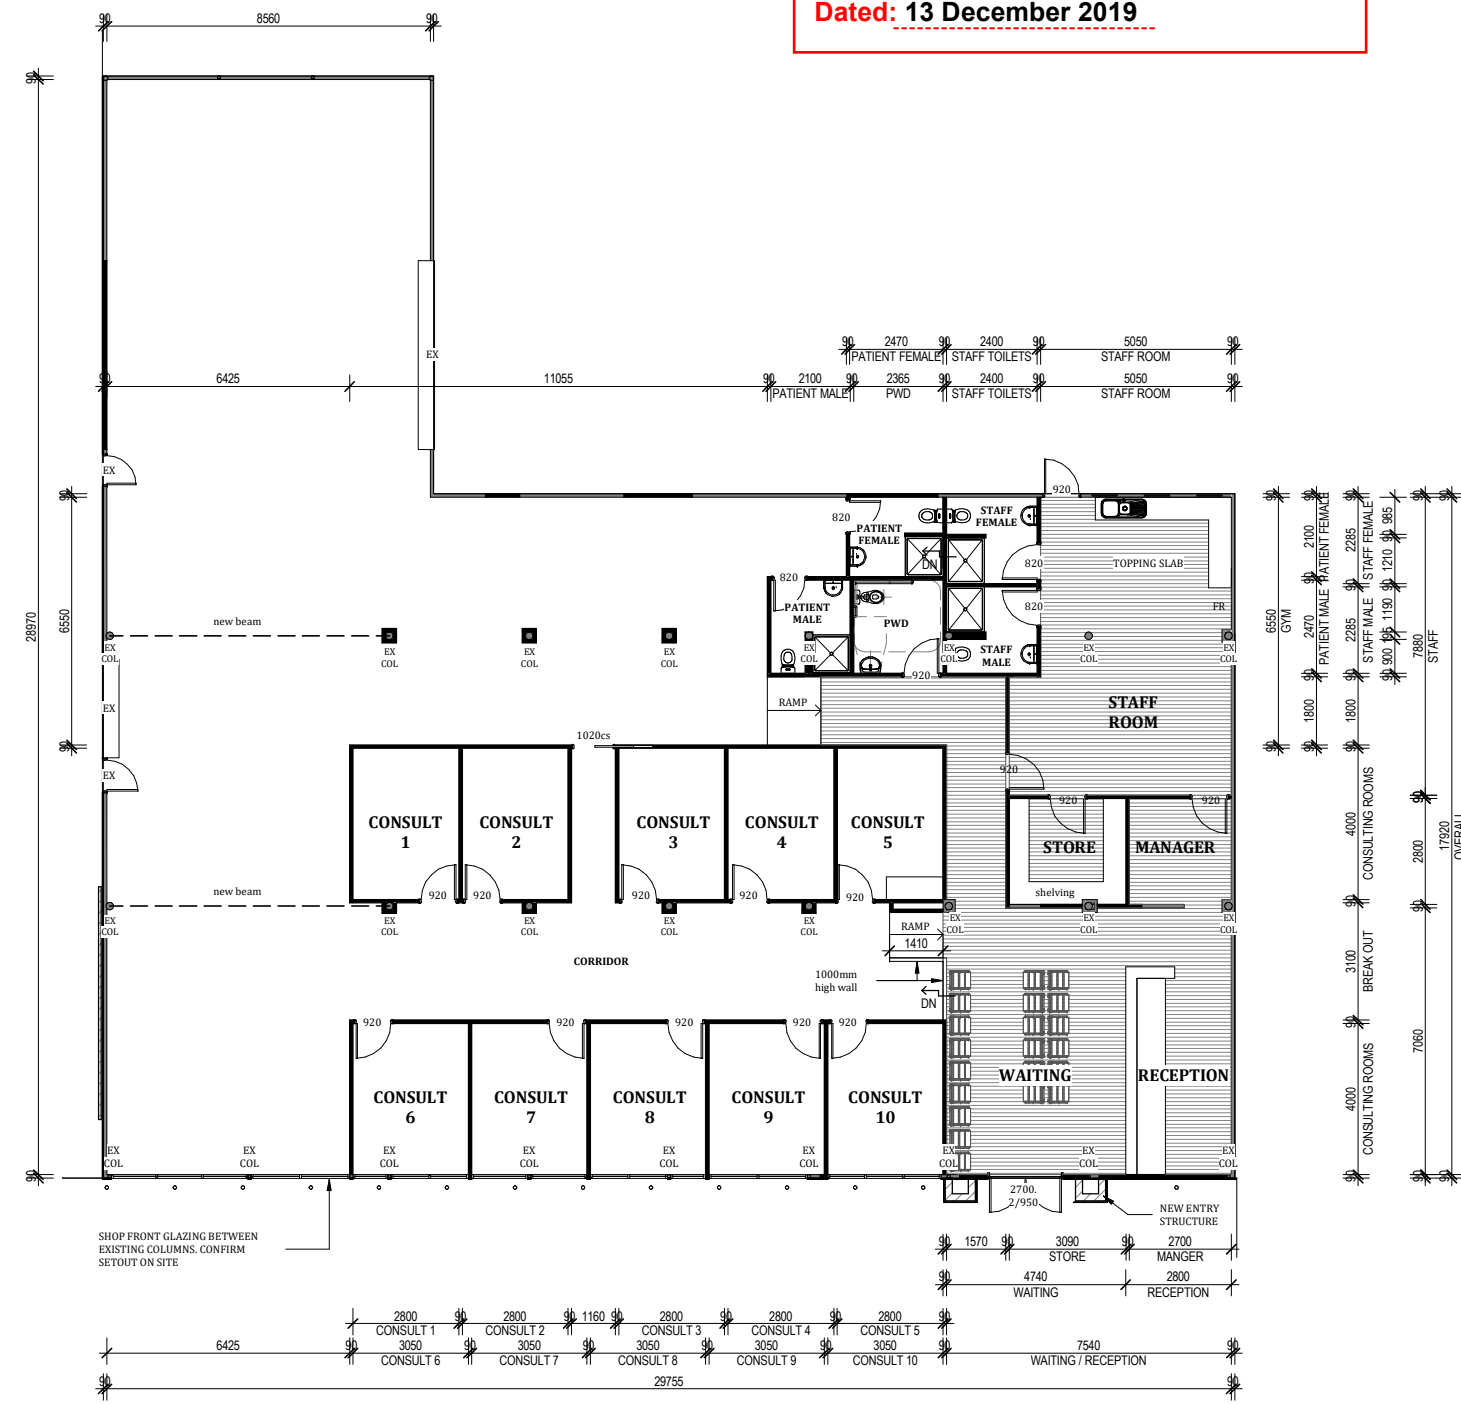

2_PROPOSED FLOOR PLAN
1:100

ISSUED FOR
DA APPLICATION

Project Details:
HEALTH CARE SERVICE
P & H PEIRANO
140 WILLIAM STREET

Drawing Title:
FLOOR PLANS

dezinelements
BUILDING DESIGNERS
0407 271 336 M
info@dezi nelements.com.au E

QBCC No: 1247120 BDAQ No: 0001677

Scale: 1:100	Rev: 1
Date: AUG 2019	27/08/2019 7:57:56 PM
Drawn: NJB	
Project No: 19_014	Drawing No: S-03



ROCKHAMPTON REGIONAL COUNCIL


APPROVED PLANS

These plans are approved subject to the current conditions of approval associated with

Development Permit No.: D/82-2019


Dated: 13 December 2019

DO NOT SCALE DRAWING		
ALL DIMENSION IN MILLIMETERS		
No:	Description:	Date:
1	DA APPLICATION	27.08.19

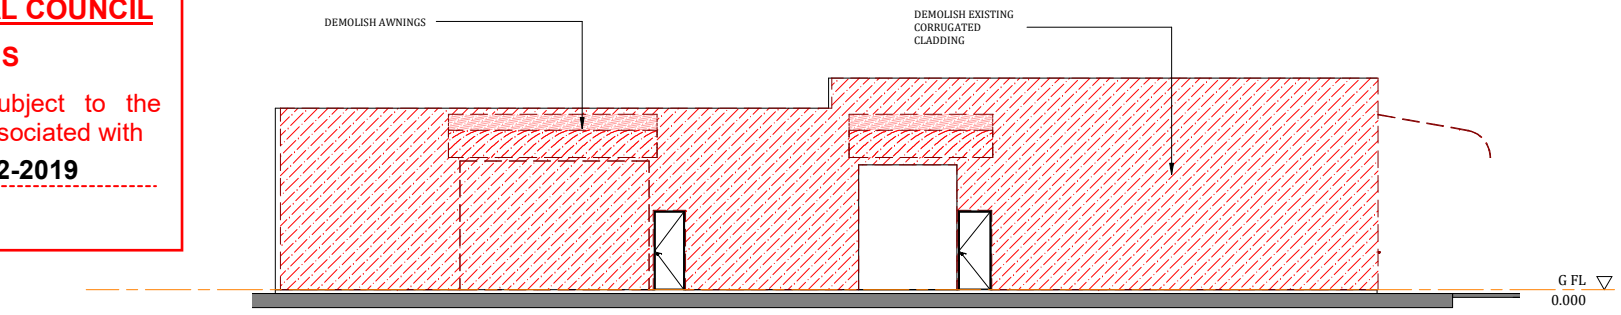


EXISTING CAMPBELL STREET ELEV

1:100

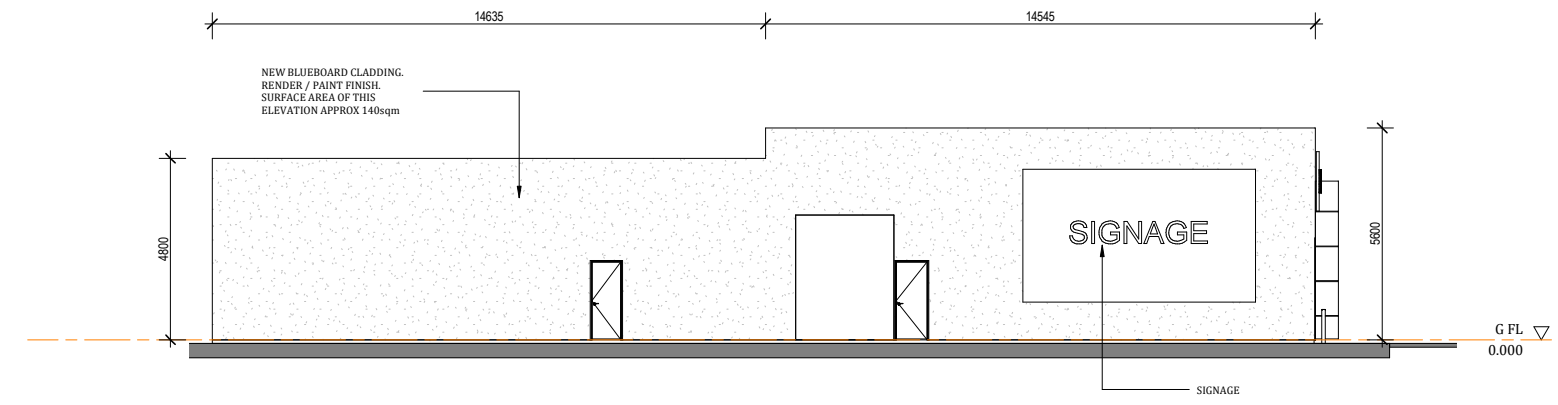


PROPOSED CAMPBELL STREET ELEV

1:100

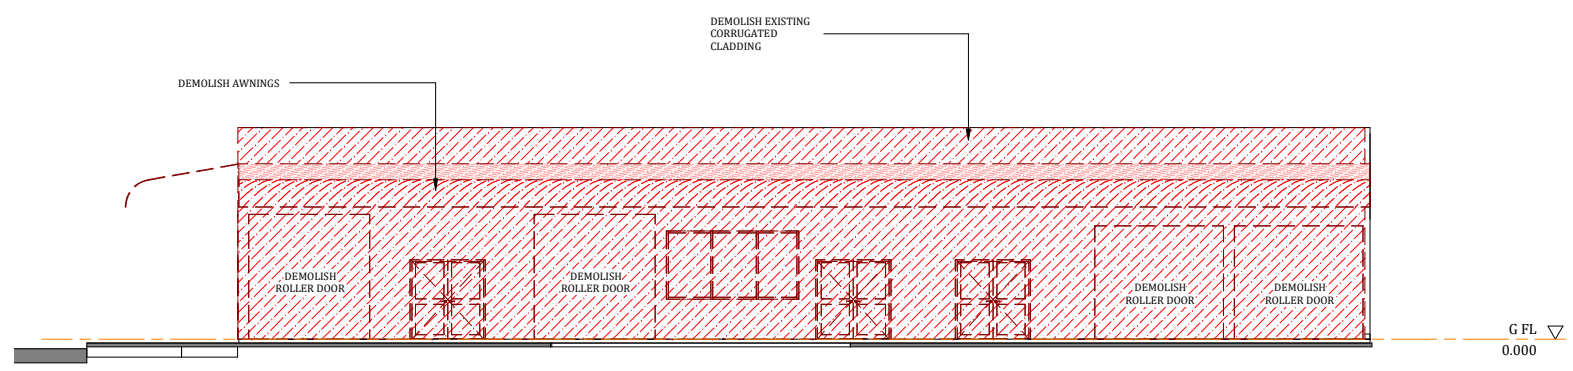

EXISTING WILLIAMS STREET ELEV

1:100

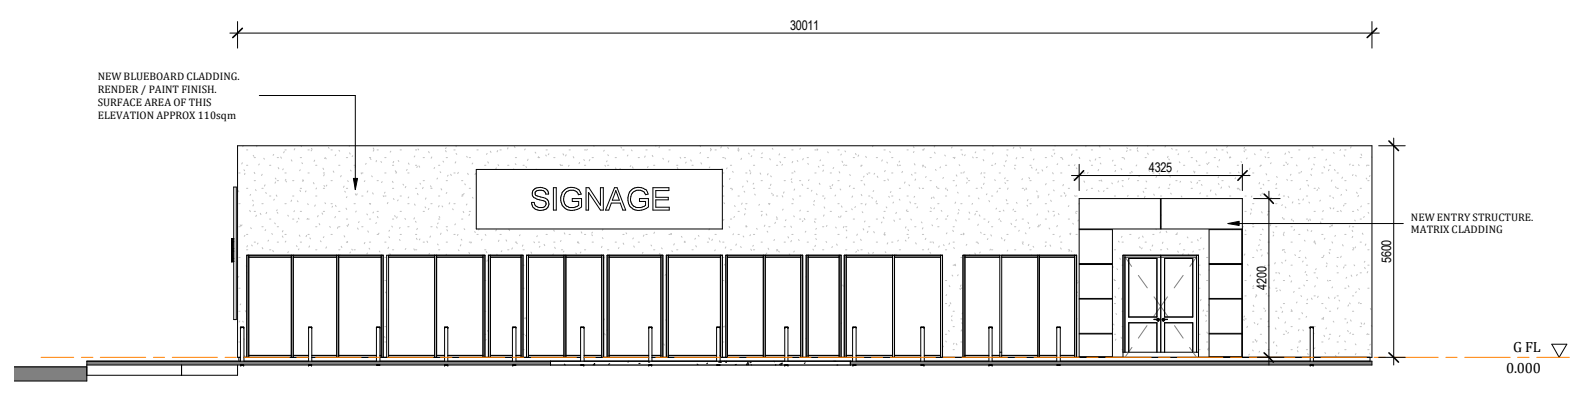

PROPOSED WILLIAMS STREET ELEV

1:100

ISSUED FOR
DA APPLICATION

Project Details:
HEALTH CARE SERVICE
P & H PEIRANO
140 WILLIAM STREET
Drawing Title:
ELEVATIONS

dezinelements
BUILDING DESIGNERS
0407 271 336 M
info@dezi

QBCC No: 1247120 BDAQ No: 0001677

Scale: 1:100	Rev: 1
Date: AUG 2019	
Drawn: NJB	

Project No: 19_014	Drawing No: S-04
--------------------	------------------

27/08/2019 7:57:57 PM