

Revisions			
rev	date	description	dwn
A	26/06/20	Approval Issue	SB

Copyright & Liability Notice

These drawings and designs and the Copyright thereof are the property of BEAT Architects and are not to be used, retained or copied by either physical or electronic means without the written or express verbal permission of Carl Brown Architects Pty Ltd [ACN 074 133510]. Conditions stated in the Client-Architect Agreement form part of this copyright notice.

BEAT Architects accept no responsibility for the completeness, accuracy or compatibility of electronically transferred documents. If necessary recipients should request a hardcopy version for verification.

If in doubt, ASK

Site Legend

- Existing Building.
- Proposed Structures.
- Power Pole
- Fire Hydrant
- Sewer Manhole
- Water Meter
- Existing Ground Level
- Under slab 100mm dia PVC Conduit
- Pathway Lightpost
- Street Light Pole
- Hosecock

Project Details

client
Heights College

project
Proposed Shade Structure

address
**276 Carlton Street,
North Rockhampton**

title
Site & Locality Plan



29 (Little) Musgrave Street
North Rockhampton
QLD 4701
ACN 074 133510



17 Flinders Parade
Gladstone
QLD 4680
The Royal Australian Institute of Architects
Membership 11782

Phone (07) 4922 0000
Fax (07) 4922 0022

admin@beatarchitects.com.au
www.beatarchitects.com.au

scale
as shown
26/06/20
A1

job no.
BT170614
dwg no.
WD_101
sheet 01 of 01
rev. A

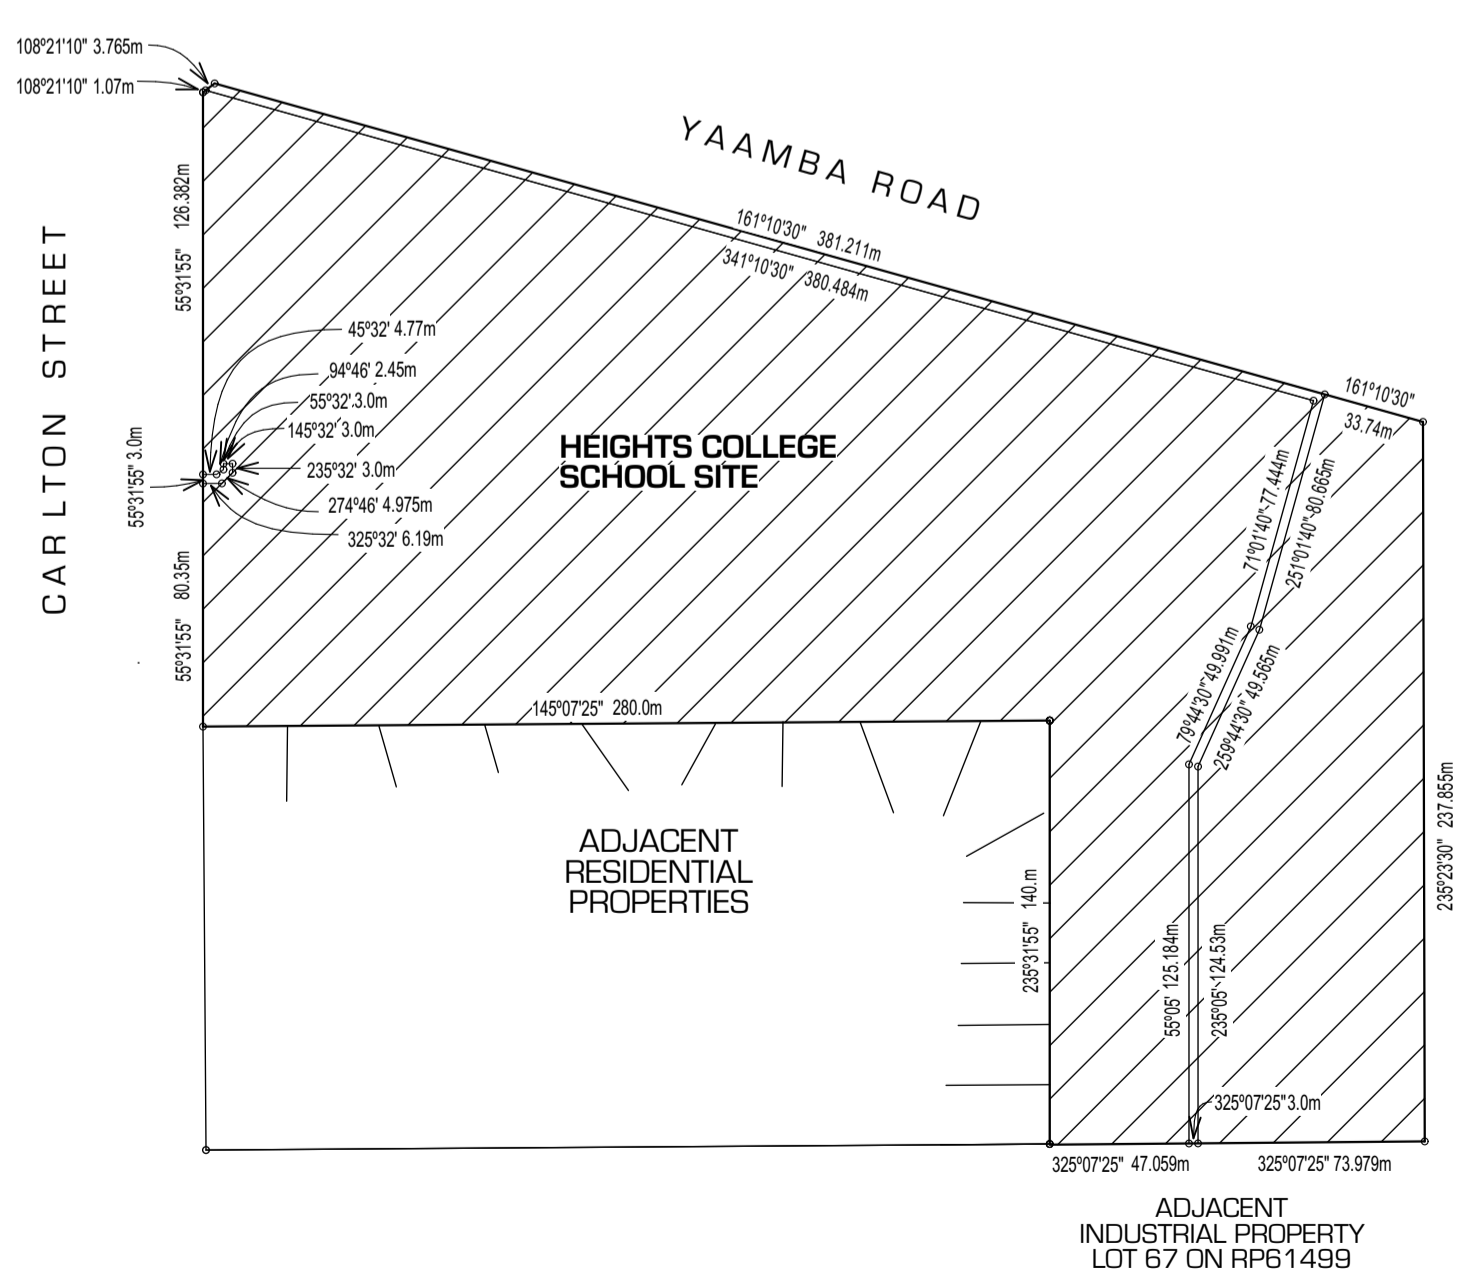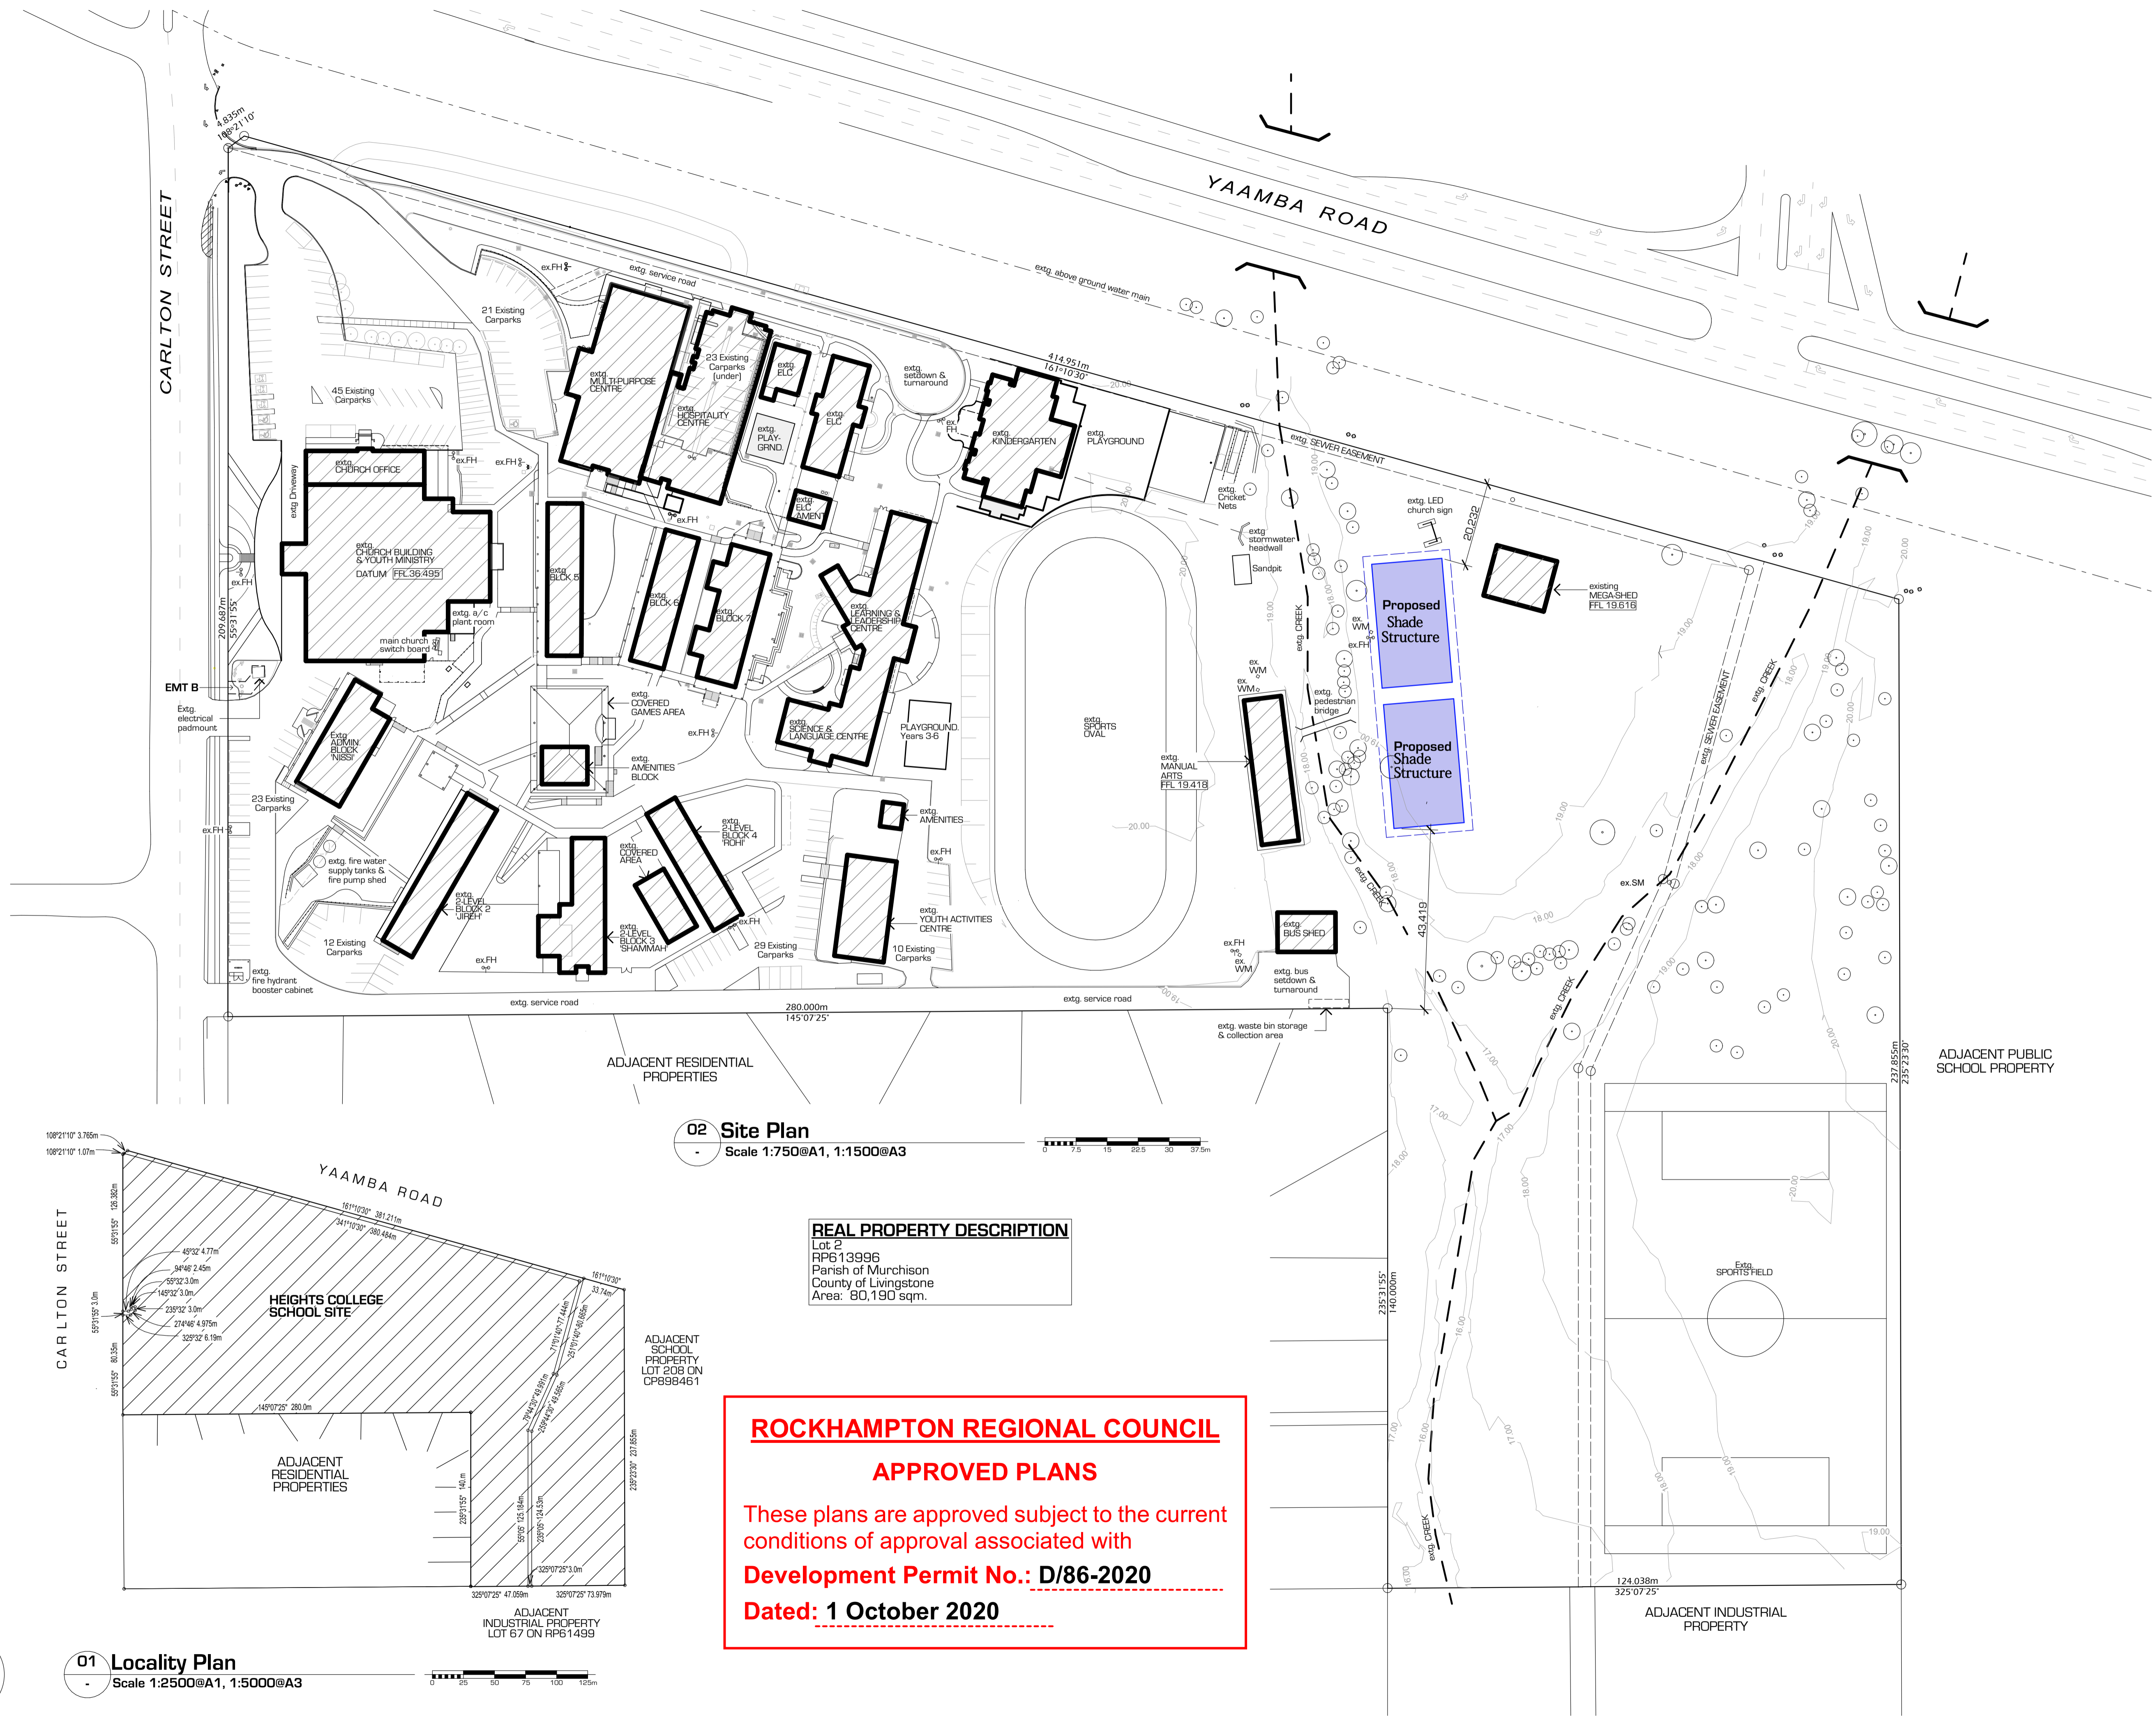




02 Site Plan
Scale 1:750@A1, 1:1500@A3

REAL PROPERTY DESCRIPTION
Lot 2
RP613996
Parish of Murchison
County of Livingstone
Area: 80,190 sqm.

ROCKHAMPTON REGIONAL COUNCIL
APPROVED PLANS
These plans are approved subject to the current conditions of approval associated with
Development Permit No.: D/86-2020
Dated: 1 October 2020

This drawing is to be read in conjunction with general building drawings, specifications and other consultant's drawings applicable to this project. All figured dimensions are to be checked prior to commencement. This drawing is copyright and the property of ABC SHEDS GLOBAL PTY LTD and must not be retained, copied or used without written authority.

DRAWN:		NAME:	DATE:	CLIENT:
MODIFIED:		NAME:	DATE:	1269 - J BARNES & SONS
CHECKED:		DRAWING:		
		ELEVATION PLAN		
		SCALE:	SHEET 3 OF 4	SHEET SIZE: A4

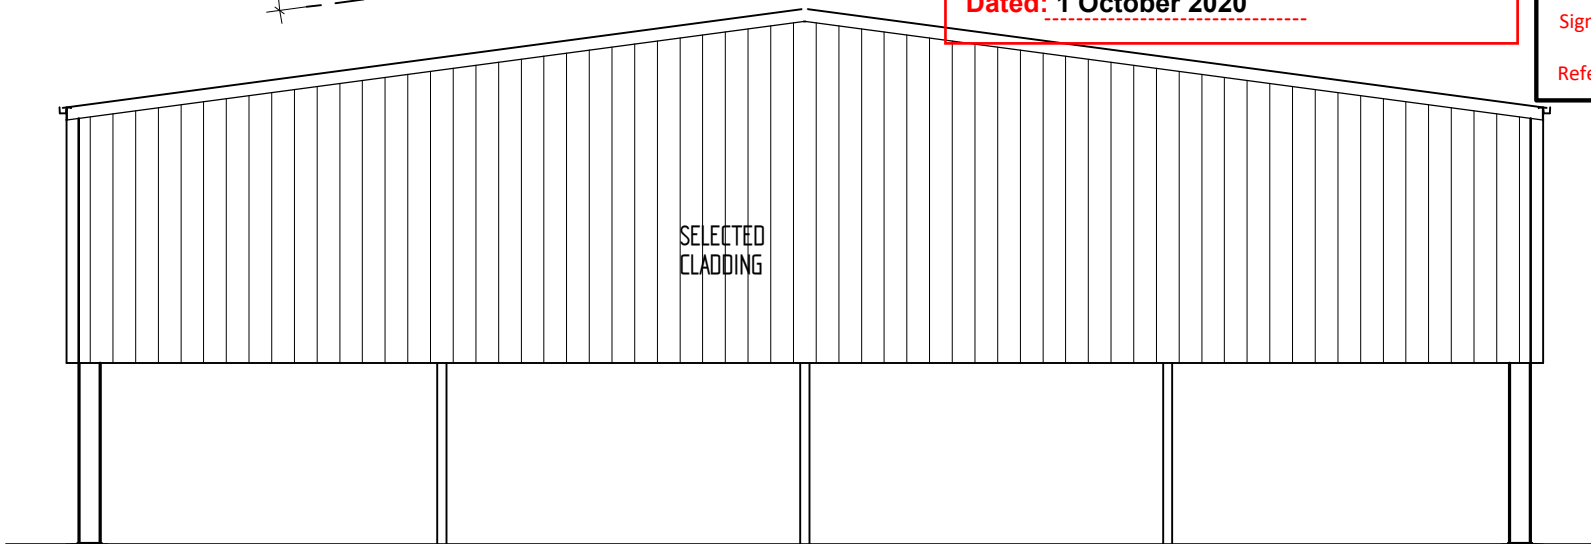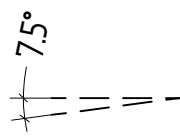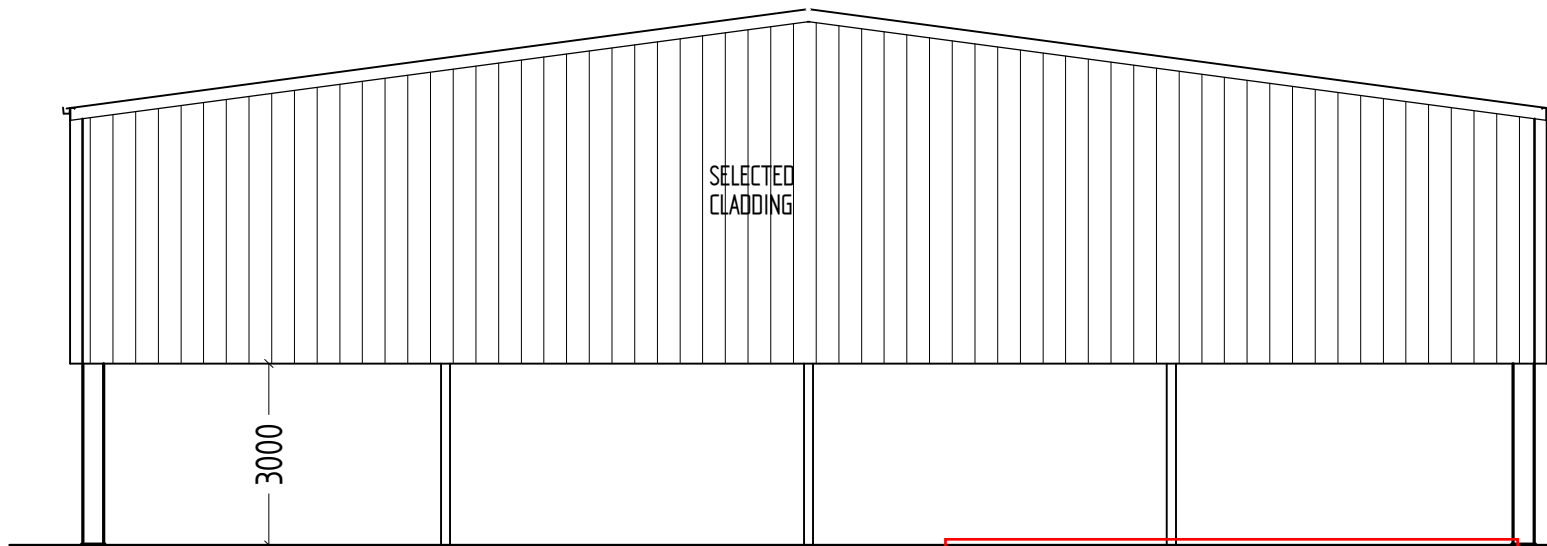

ROCKHAMPTON REGIONAL COUNCIL
APPROVED PLANS
These plans are approved subject to the current conditions of approval associated with
Development Permit No.: D/86-2020
Dated: 1 October 2020

CALARE CIVIL
CONSULTING ENGINEERS

APPROVED FOR CONSTRUCTION

Signed: *[Signature]* Date: 25/06/2020
Refer to attached letter dated: 25/06/2020

This drawing is to be read in conjunction with general building drawings, specifications and other consultant's drawings applicable to this project. All figured dimensions are to be checked prior to commencement. This drawing is copyright and the property of ABC SHEDS GLOBAL PTY LTD and must not be retained, copied or used without written authority.

DRAWN: KH		DATE: 19/06/2020	CLIENT: 1269 - J BARNES & SONS
MODIFIED: KH		DATE: 19/06/2020	DRAWING: ELEVATION PLAN
CHECKED:			SCALE: 1:285
			SHEET 4 OF 4
			SHEET SIZE: A4

CS = 125X4 SHS
WB = 16MM WIRE ROPE

**ROCKHAMPTON REGIONAL COUNCIL
APPROVED PLANS**

These plans are approved subject to the current conditions of approval associated with
Development Permit No.: D/86-2020
Dated: 1 October 2020



APPROVED FOR CONSTRUCTION

Signed: *[Signature]* Date: 25/06/2020
Refer to attached letter dated: 25/06/2020

