

ROCKHAMPTON REGIONAL COUNCIL


APPROVED PLANS

These plans are approved subject to the current conditions of approval associated with


Development Permit No.: D/112-2025

Dated: 30 September 2025

Development Permit No. D/15/12/14 Dated 27
 These plans are approved subject to the current conditions of approval associated with
 ROCKHAMPTON REGIONAL COUNCIL
 AMENDED PLANS APPROVED
 DATE 30 May 2016

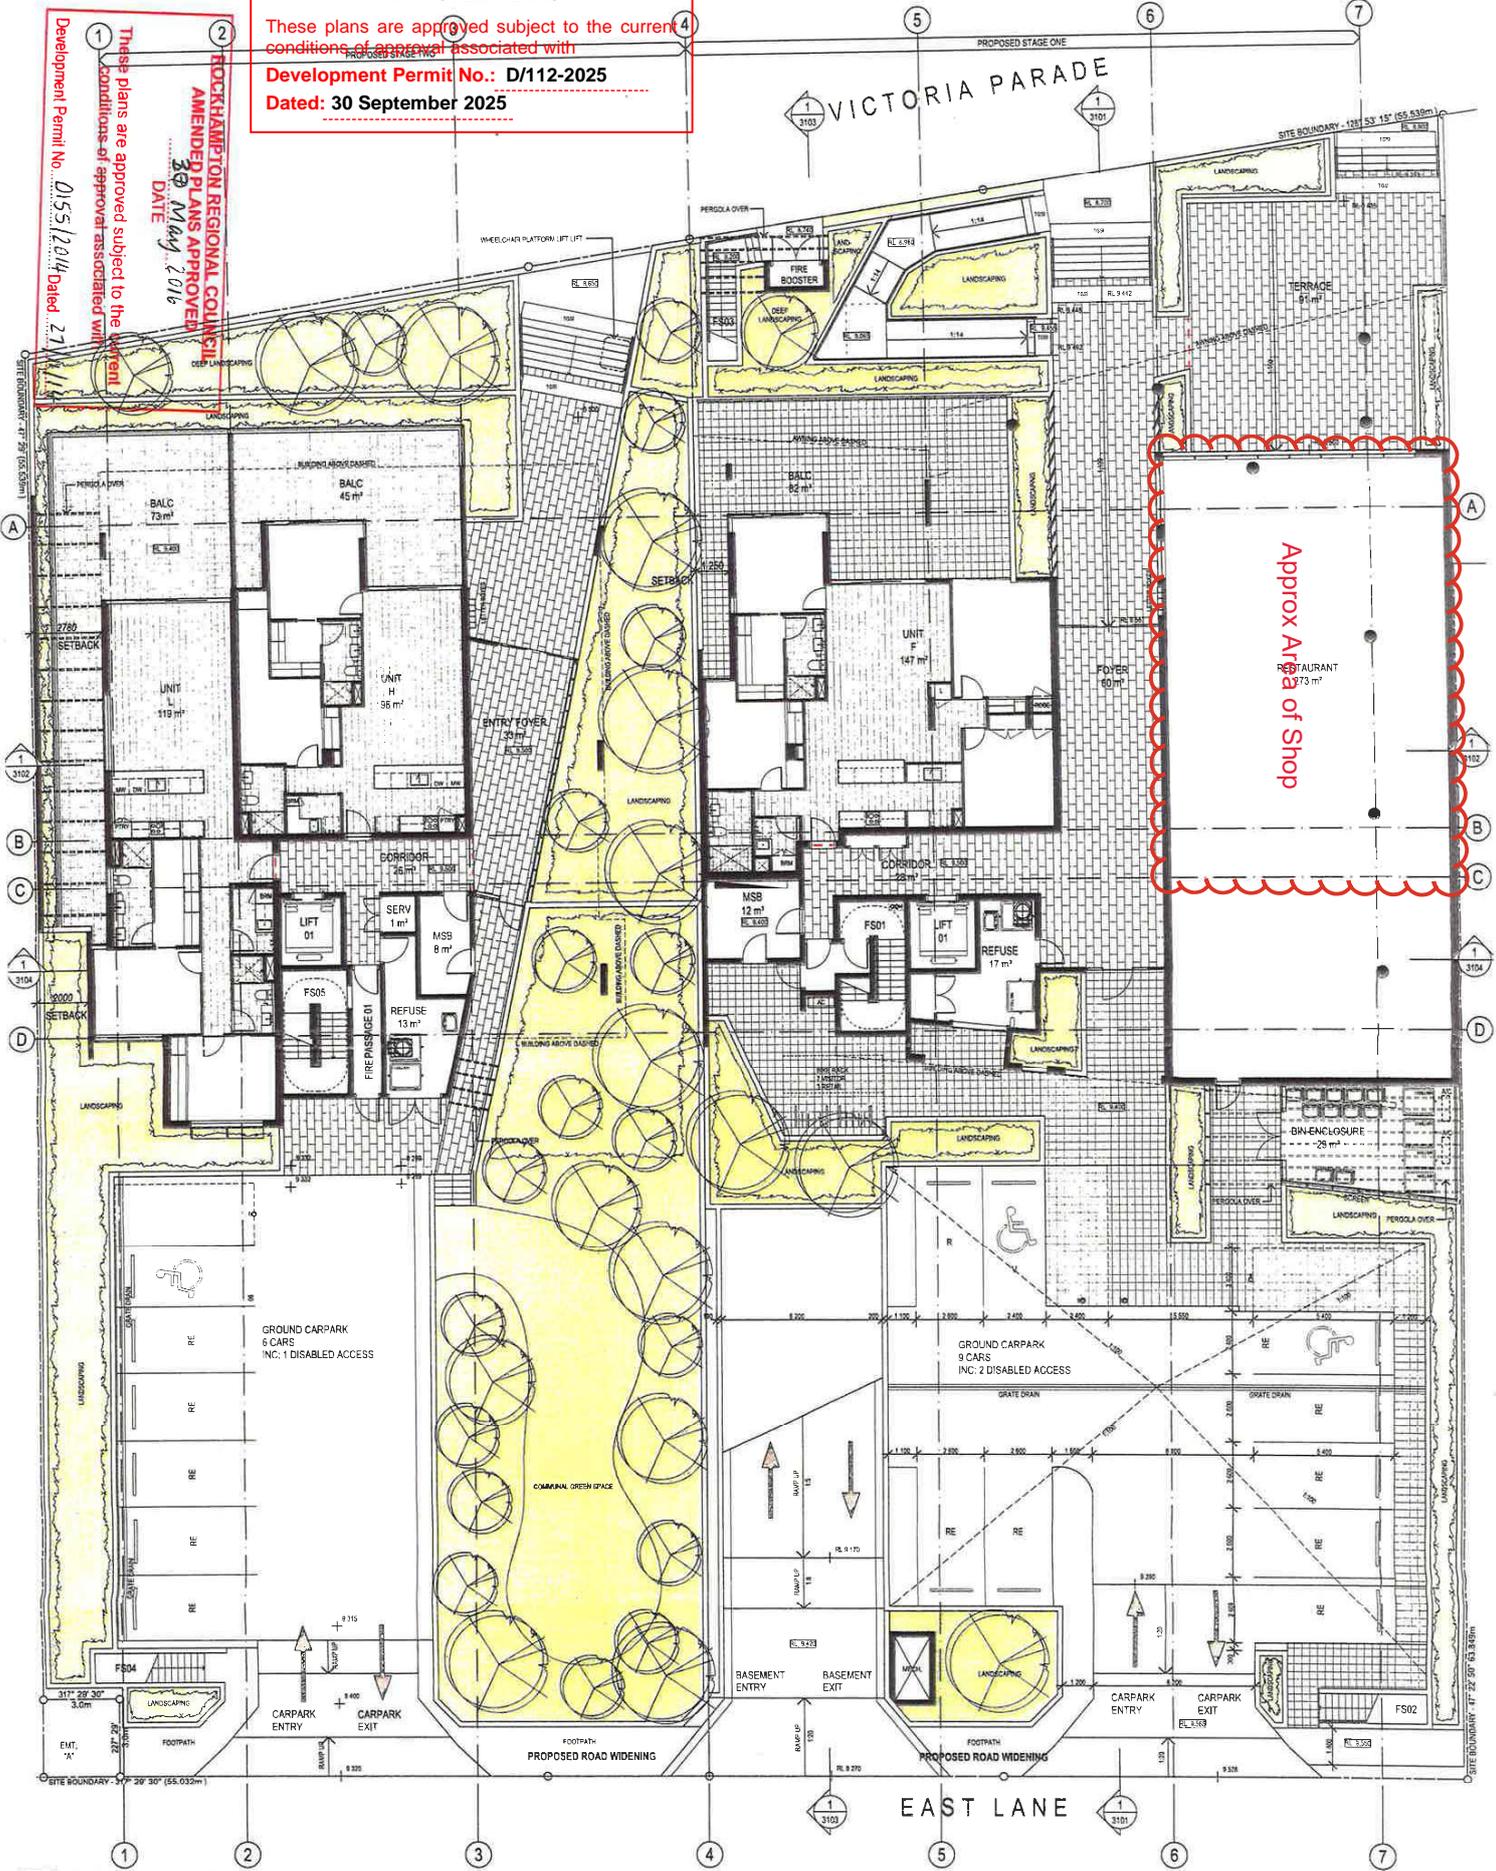

1 FLOOR PLAN - LEVEL 01
 SCALE 1:100 @ A1
 SCALE 1:200 @ A3

 

Schematic
GALLERY APARTMENTS
 COPYRIGHT COTTEE PARKER ARCHITECTS PTY LTD



Issue	Revision	Date In.	Amendments
12	ISSUE FOR DA AMENDMENT	22.04.16	CT
11	FOR DISCUSSION STAGE	15.04.16	CT
10	INTERIORS AMENDMENTS	28.01.16	CT
	- CHANGES CLOTTED		
09	5th ISSUE - REVISED	09.07.15	JP
	- CHANGES CLOTTED		

Client
 WER PTY LTD
Project Name and Location
 GALLERY APARTMENTS, 50-58 VICTORIA PARADE, ROCKHAMPTON
Drawing Title
 FLOOR PLAN - LEVEL 01

Scale
 As Shown
Date
 FEB 2014
Job no.
 4742
Drawn
 CT
Checked
 AF
Approved
 KV
Drawing no.
 SD 2010
Issue
 12

Cottee Parker Architects Pty Ltd
 ABN 77 010 924 100
Brisbane Office
 251 Montague Road
 West End QLD 4101
 T 617 3846 7422
 F 617 3846 7433
 W www.cottee-parker.com.au

