



DO NOT SCALE DRAWING			
ALL DIMENSION IN MILLIMETERS			
No:	Description:	Date:	REVISIONS
-	-	-	

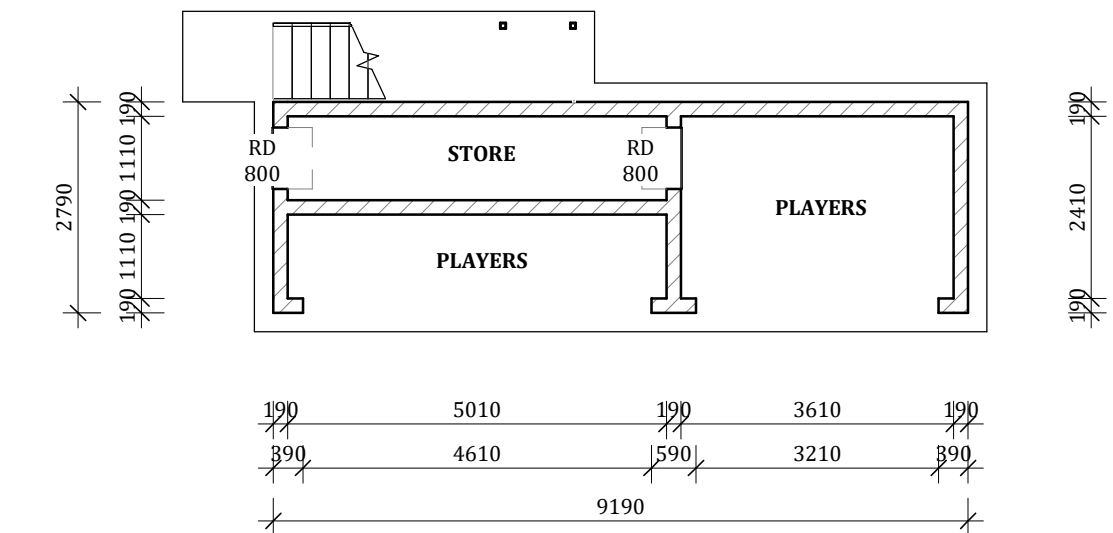




PROPOSED GROUND FLOOR

1 : 100

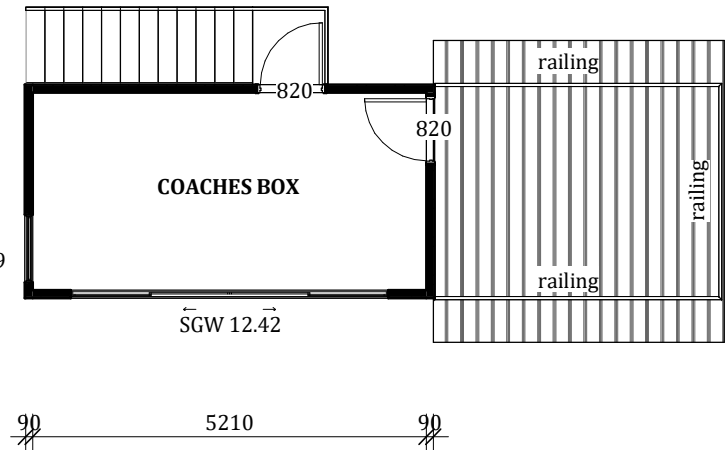

PROPOSED UPPER PLAN

1 : 100

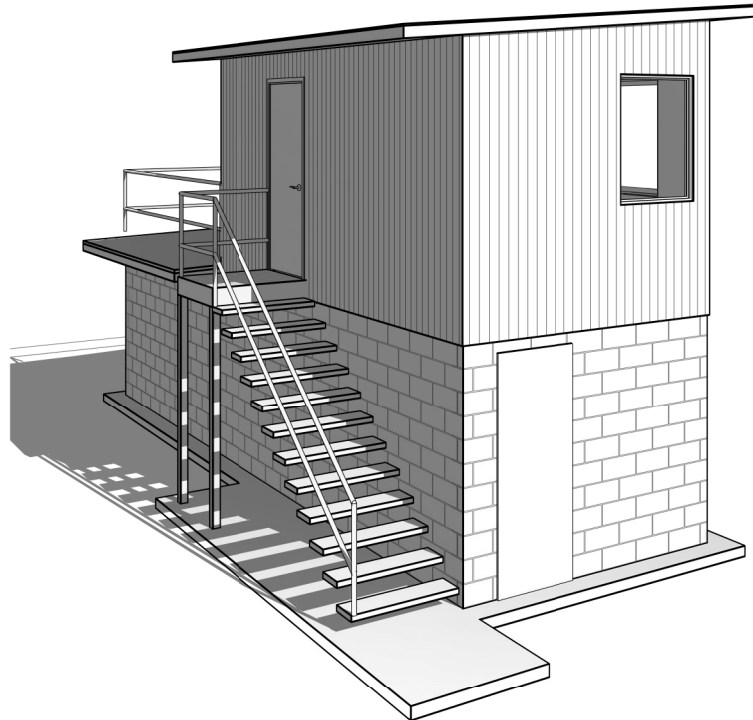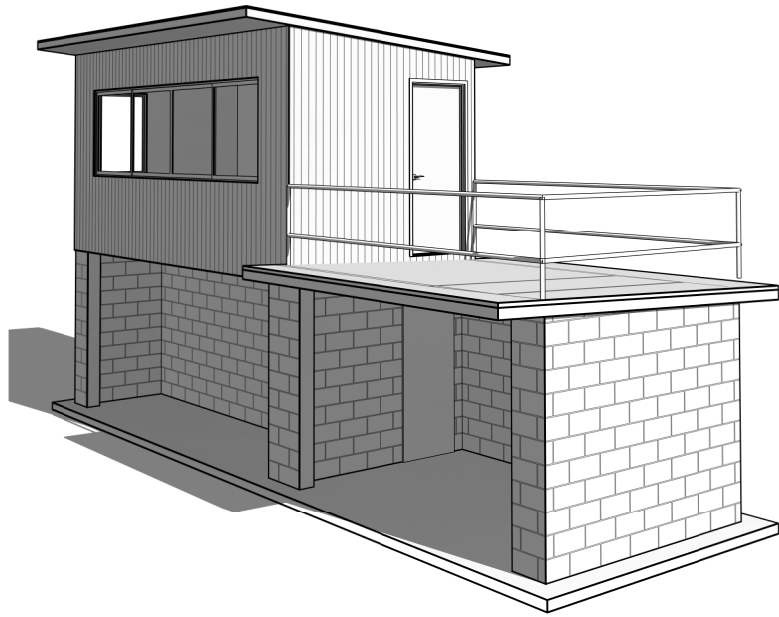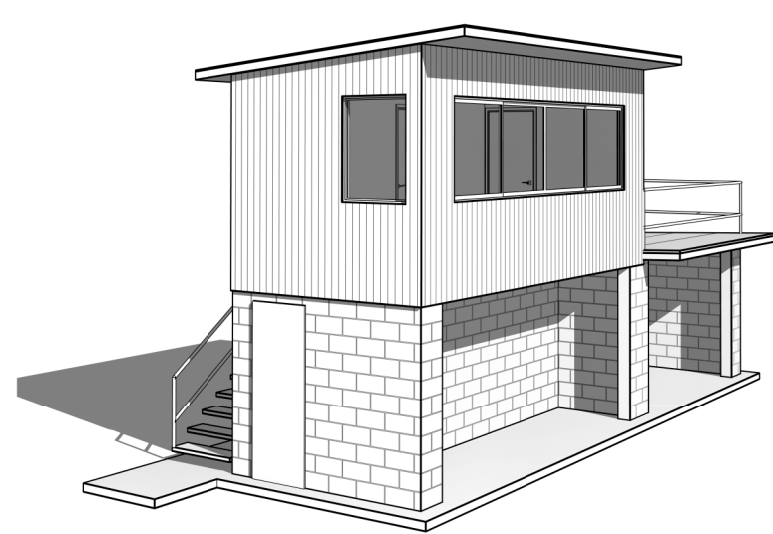

ISSUED FOR
PRELIMINARY

Project Details:
PROPOSED DUG OUTS
BROTHERS AFL
-
Drawing Title:
HOME TEAM

0407 271 336 M
info@dezienelements.com.au E
QBCC No: 1247120 BDAQ No: 0001677


Scale: 1 : 100	Rev: -	28/01/2018 7:50:30 AM
Date: JAN 2018		
Drawn: NJB		
Project No: 18_007	Drawing No: S-01	

ROCKHAMPTON REGIONAL COUNCIL

APPROVED PLANS

These plans are approved subject to the current conditions of approval associated with **Development Permit No.: D/13-2018**



Dated: 1 March 2018

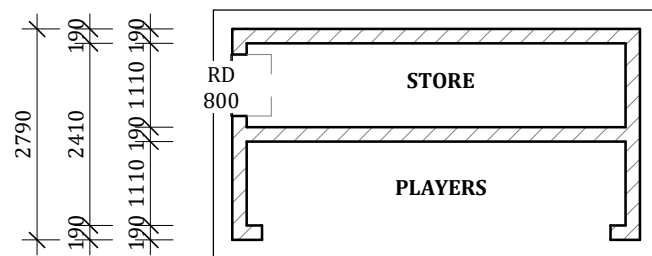

190	5010	190
390	4610	390
	5390	

PROPOSED GROUND FLOOR

1 : 100

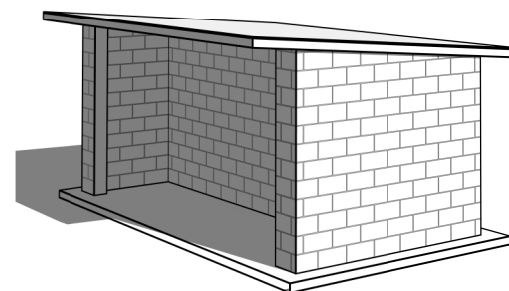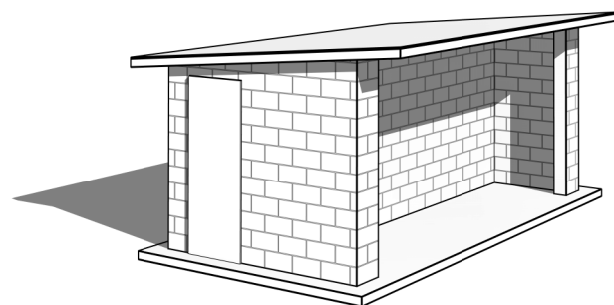

ROCKHAMPTON REGIONAL COUNCIL

APPROVED PLANS

These plans are approved subject to the current conditions of approval associated with

Development Permit No.: D/13-2018

Dated: 1 March 2018

DO NOT SCALE DRAWING

ALL DIMENSION IN MILLIMETERS

No:	Description:	Date:	REVISIONS
-	-	-	

ISSUED FOR

PRELIMINARY

Project Details:

PROPOSED DUG OUTS

BROTHERS AFL

-

Drawing Title:

VISITING TEAM



0407 271 336 M

info@deaignelements.com.au E

QBCC No: 1247120

BDAQ No: 0001677

Scale: 1 : 100	Rev: -
Date: JAN 2018	
Drawn: NJB	

Project No: Drawing No:

18_007

S-02

23/01/2018 7:48:41 PM



Scorers box to be removed
2.6m x 2.5m | 6.5m² (approx.)

Existing Coaches box
1.8m x 3m | 5.4m² (approx.)

ROCKHAMPTON REGIONAL COUNCIL

APPROVED PLANS

These plans are approved subject to the current conditions of approval associated with



Development Permit No.: D/13-2018

Dated: 1 March 2018

Existing Visitor coaches
1.8m x 3m | 5.4m² (approx.)

Not to scale

Millewa St

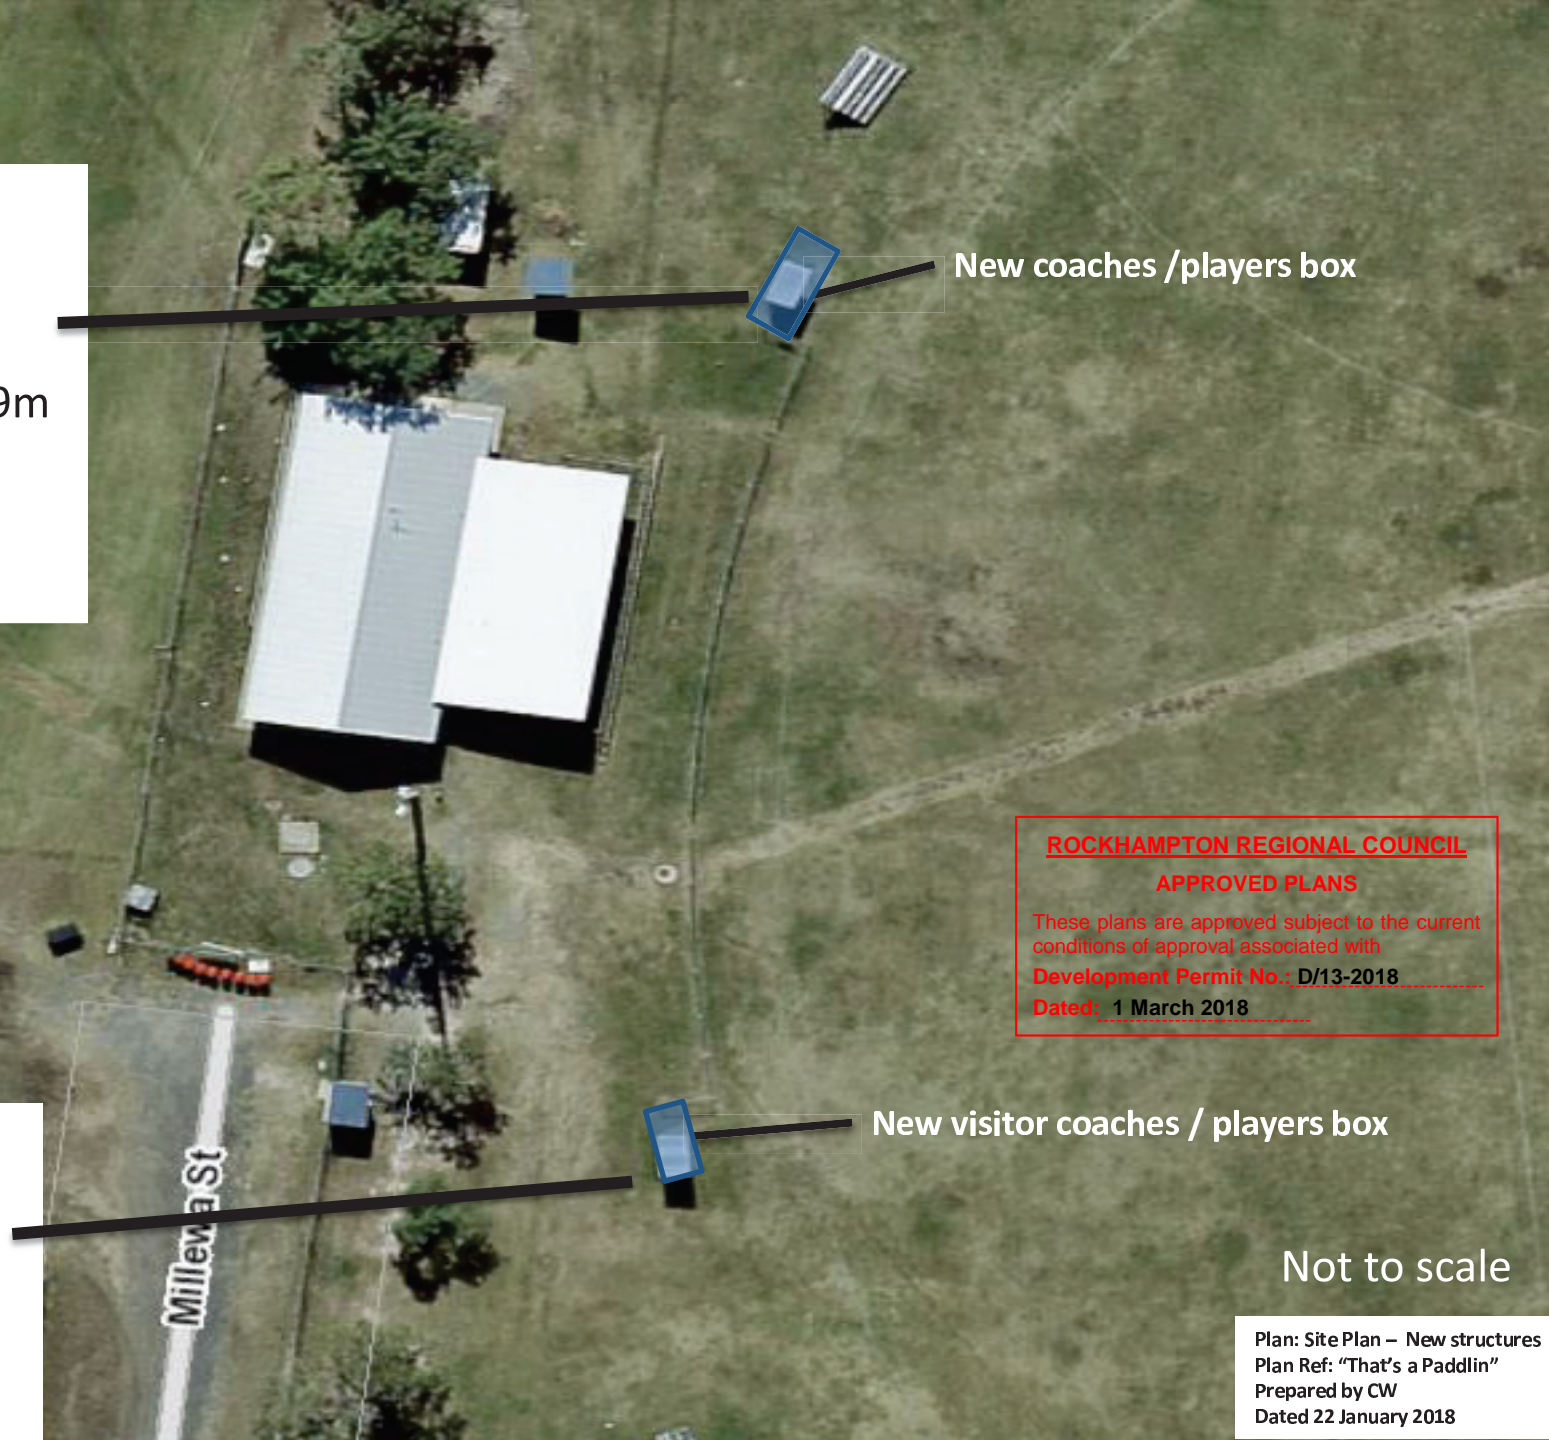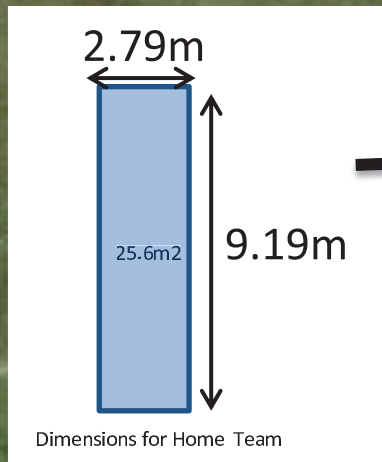

New coaches / players box

New visitor coaches / players box

ROCKHAMPTON REGIONAL COUNCIL

APPROVED PLANS

These plans are approved subject to the current conditions of approval associated with

Development Permit No.: D/13-2018

Dated: 1 March 2018

Not to scale

Plan: Site Plan – New structures
Plan Ref: “That’s a Paddlin”
Prepared by CW
Dated 22 January 2018

