


Site Plan - 1486 Thirsty Creek Rd, Gogango

Legend

 Feature 1

 Riverton

ROCKHAMPTON REGIONAL COUNCIL

APPROVED PLANS

These plans are approved subject to the current conditions of approval associated with

Development Permit No.: D/160-2021

Dated: 10 March 2022

Main entrance to property from Thirsty Creek Road

Cattle yards and shed

Riverton house and sheds

Location of Tower (-23.539590°, 150.033790°)

Google Earth

Image © 2021 CNES / Airbus

Image © 2021 Maxar Technologies

Version: 1, Version Date: 24/11/2021



2 km


ONLY ONE
FACE SHOWN
FOR CLARITY

NOTE:
THIS STRUCTURE HAS NOT BEEN SITE SPECIFICALLY ENGINEERED.
THIS IS A GENERIC INSTALLATION DRAWING FOR INFORMATION ONLY.
UNLESS YOU HAVE HAD FLIGHT ENG PTY LTD UNDERTAKE THE
DESIGN OF THIS STRUCTURE AND THE FOUNDATIONS, YOU MUST
UNDERTAKE (OR ARRANGE TO BE UNDERTAKEN) YOUR OWN
ENGINEERING DESIGN ANALYSIS OF THIS STRUCTURE FOR THE
SPECIFIC SITE PARAMETERS, LOADING AND GEOTECHNICAL REPORT.

REF	PART NO.	DESCRIPTION	QTY.
1	T0150	16m GUY ANCHOR LOOP	3
2	T0233	16m GUY WIRE KIT	1
3	T9030	16m WIND UP MAST SUB-ASSY	1
4	T907	MAST ACCESSORY BAG-16m WD	1
5	T9930	MAST BASE ACCESSORY BAG	1

ROCKHAMPTON REGIONAL COUNCIL
APPROVED PLANS

These plans are approved subject to the current
conditions of approval associated with
Development Permit No.: D/160-2021
Dated: 10 March 2022

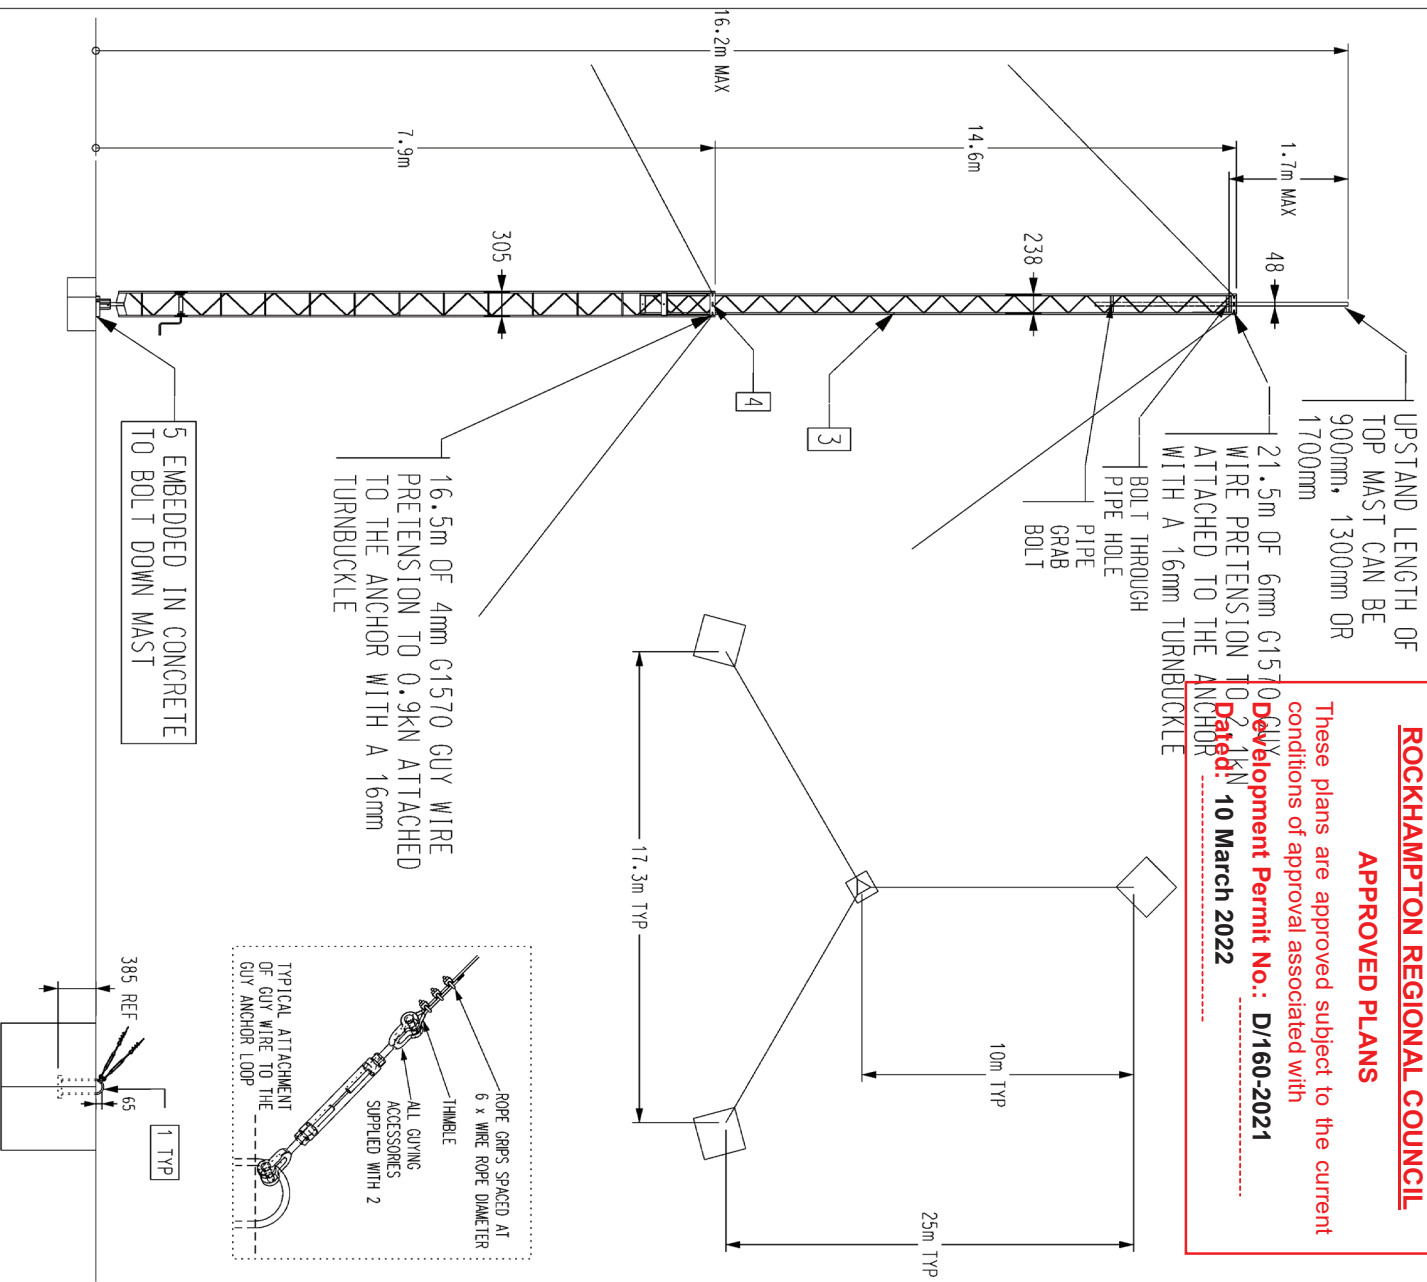

REV	DATE	ECR	REVISION DETAILS	DRAWN	CHECKED	APPR
0	15.10.20		DRAWN	C.A.	D.W.	D.F.
1	20.10.20	38172	SHOWN CORRECT LEADER NOTE	C.A.	D.W.	D.F.
FLIGHT TOWERS AND MASTS 3 WARELEY AVENUE PO BOX 352, EMERALD TOWNSHIP SOUTH AUSTRALIA 5009 flighttowers.com.au Phone : (08) 8278 3644 Fax : (08) 8277 0964 International Code (+618) THESE DRAWINGS ARE THE PROPERTY OF FLIGHT BROS PTY LTD AND ARE NOT TO BE REPRODUCED IN WHOLE OR IN PART WITHOUT THE PERMISSION OF FLIGHT BROS PTY LTD © COPYRIGHT 2016.						
DIMENSIONS IN MILLIMETRES UNLESS OTHERWISE STATED				MATERIAL		
NO DECIMAL ONE DECIMAL TWO DECIMALS THREE DECIMALS FOUR DECIMALS FIVE DECIMALS SIX DECIMALS SEVEN DECIMALS EIGHT DECIMALS NINE DECIMALS TEN DECIMALS				FINISH HOT DIP GALVANISED		
NAME 16m WIND UP MAST FULL				PART NUMBER T9035		