

304 QUAY STREET, ROCKHAMPTON

PROPOSED BIG ROCKS BREWERY



SUBJECT SITE

ROCKHAMPTON REGIONAL COUNCIL

APPROVED PLANS

These plans are approved subject to the current conditions of approval associated with

Development Permit No.: D/2-2023

Dated: 18 July 2023



DO NOT SCALE DRAWING		
ALL DIMENSION IN MILLIMETERS		
No:	Description:	Date:
-	-	-

REVISIONS

ISSUED FOR
PRELIMINARY


Project Details:	
304 QUAY STREET	
PROPOSED BREWERY	
Drawing Title:	
OVERALL SITE / TITLE	



0407 271 336 M	
info@deaignelements.com.au E	
QBCC No: 1247120 BDAQ No: 0001677	
Scale:	Rev:
Date: JULY 2022	-
Drawn: NJB	
Project No: 22_137	Drawing No: S-00



DO NOT SCALE DRAWING			REVISIONS
No:	Description:	Date:	
-	-	-	

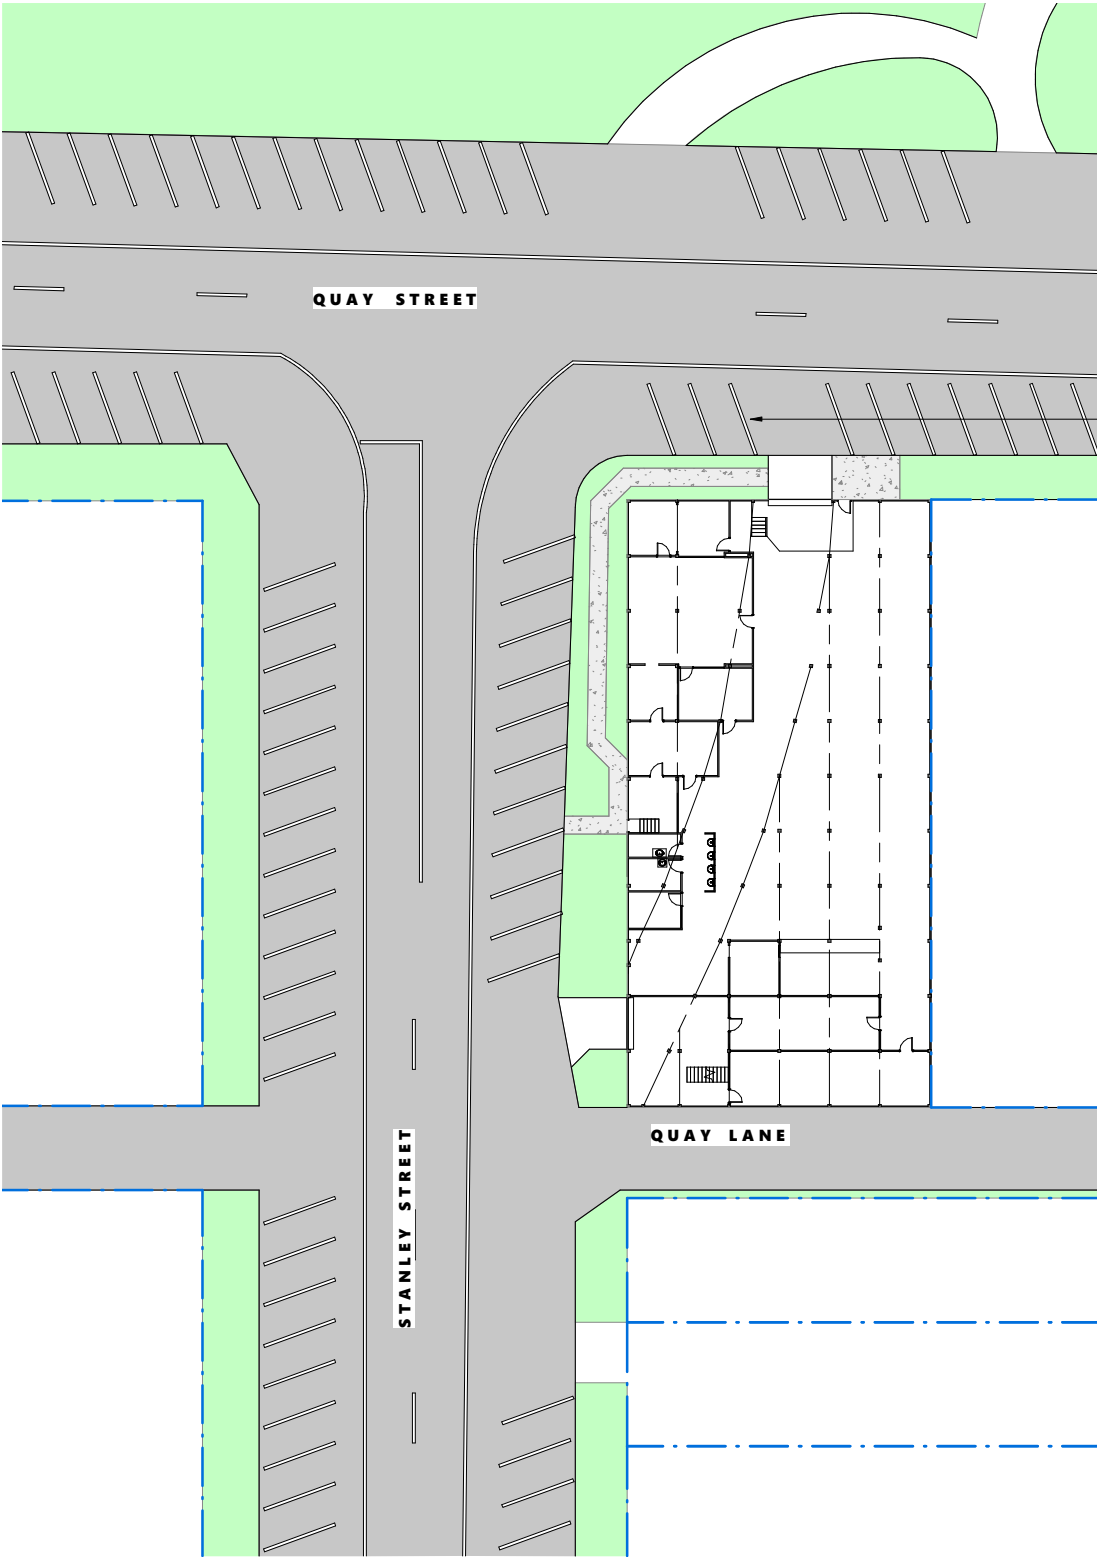

Parking Plan
1 : 250

ROCKHAMPTON REGIONAL COUNCIL

APPROVED PLANS

These plans are approved subject to the current conditions of approval associated with

Development Permit No.: D/2-2023

Dated: 18 July 2023

ISSUED FOR
PRELIMINARY

Project Details:

304 QUAY STREET

PROPOSED BREWERY

Drawing Title:

SITE PLAN - PARKING


dezinelements
BUILDING DESIGNERS
0407 271 336 M
info@dezi

QBCC No: 1247120		BDAQ No: 0001677	
Scale:	1 : 250	Rev:	-
Date:	JULY 2022	28/06/2023 11:33:05 AM	
Drawn:	NJB		
Project No:	22_137	Drawing No:	S-01




QUAY STREET

STANLEY STREET

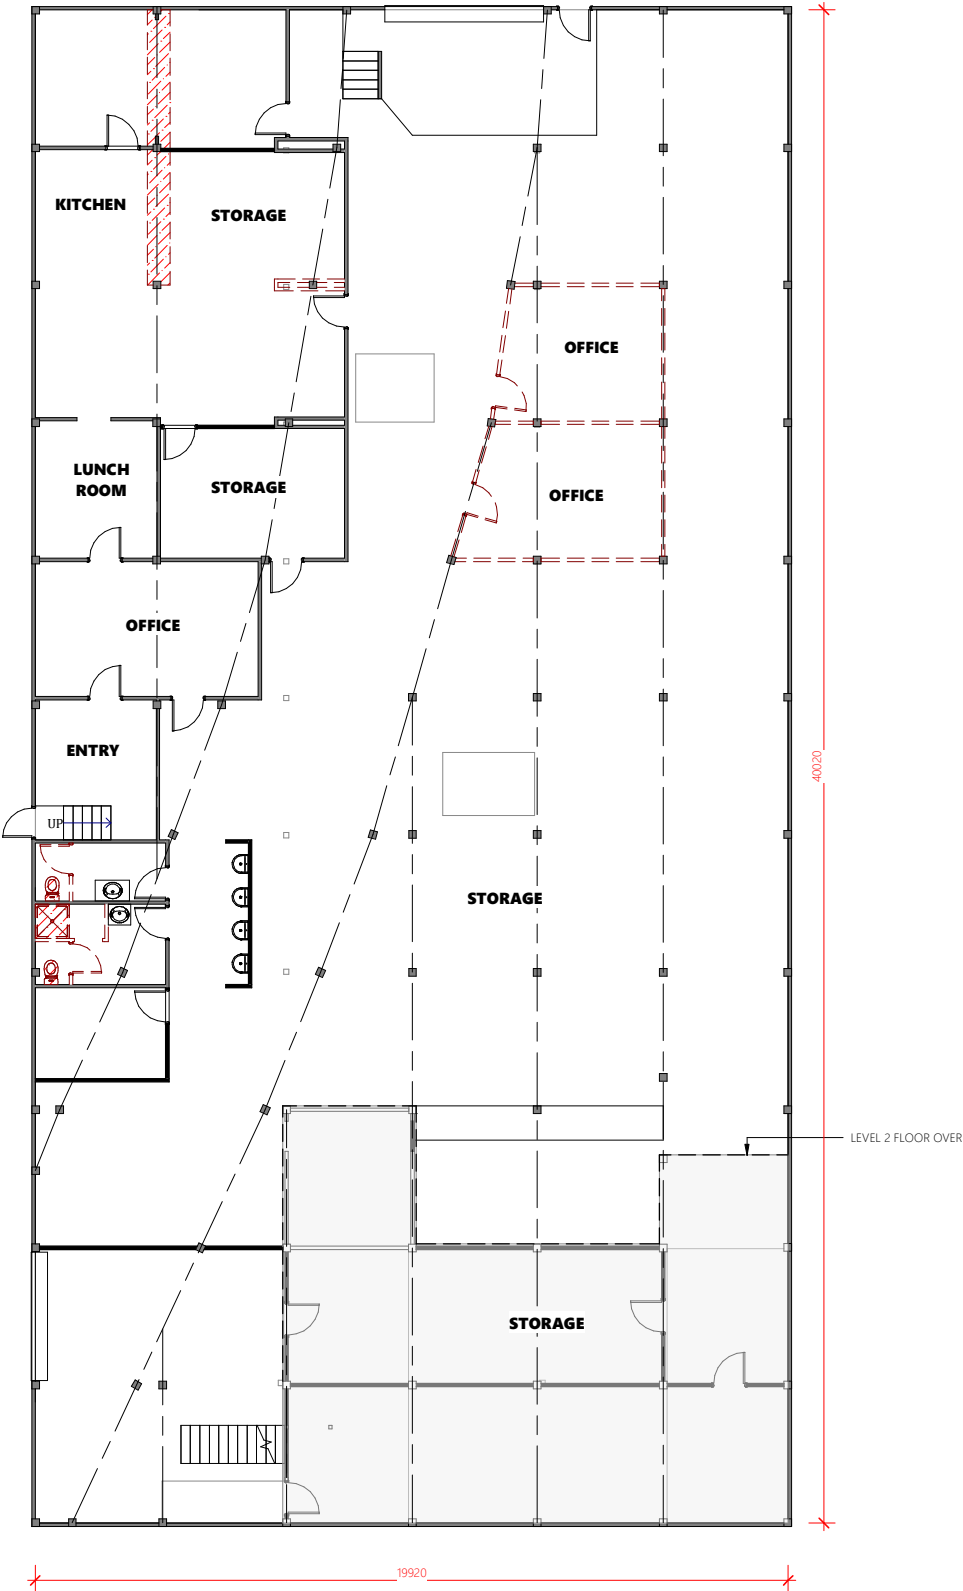

Level 1 - Existing

1 : 100

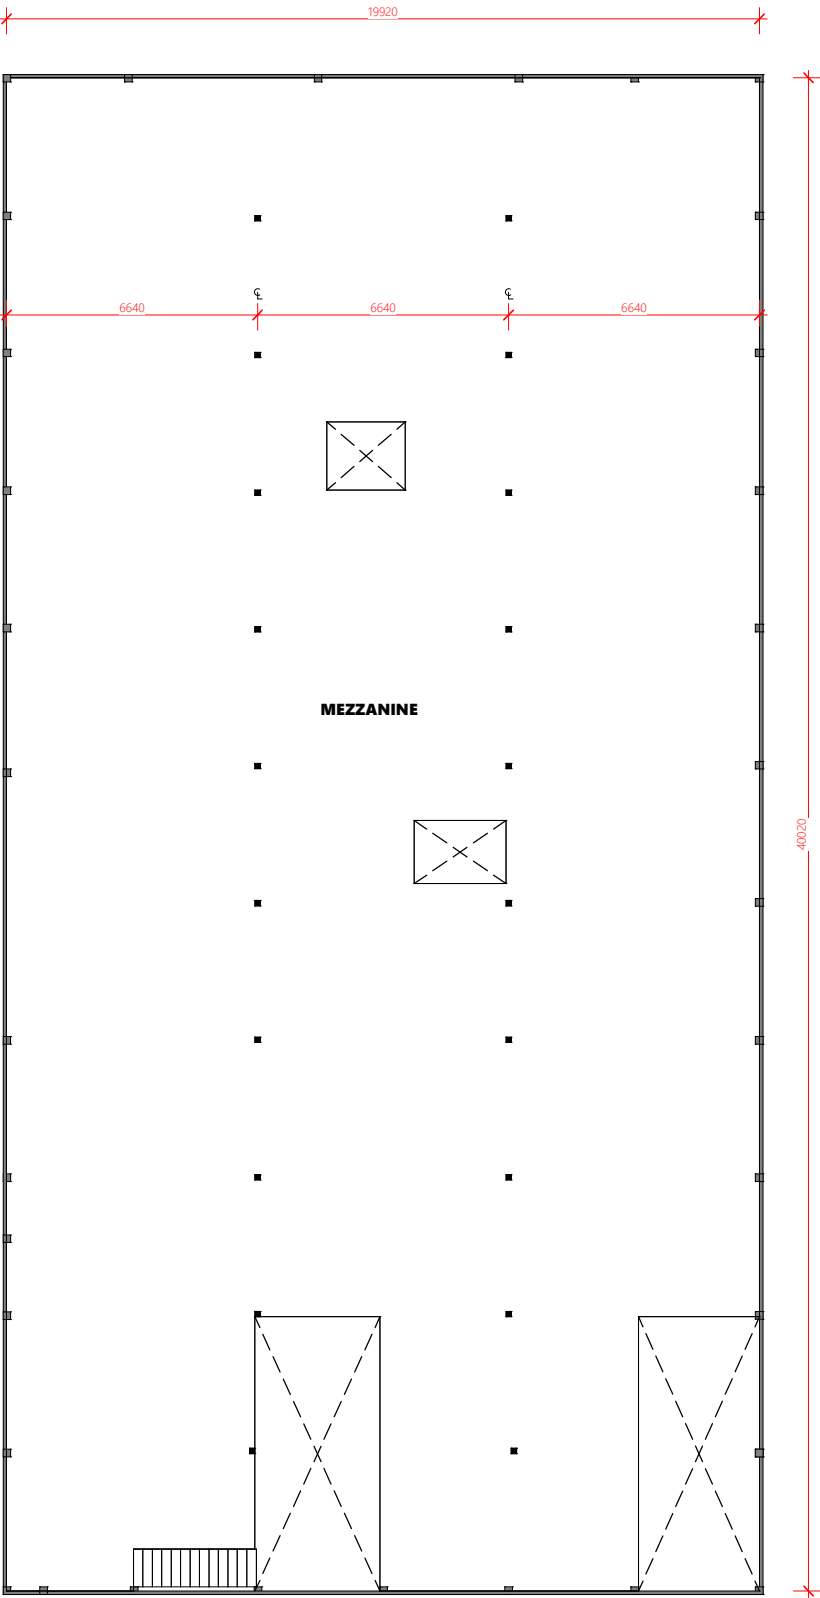

Level 3 - Existing

1 : 100

DO NOT SCALE DRAWING ALL DIMENSION IN MILLIMETERS			REVISIONS
No:	Description:	Date:	
-	-	-	

ROCKHAMPTON REGIONAL COUNCIL
APPROVED PLANS

These plans are approved subject to the current conditions of approval associated with
Development Permit No.: D/2-2023
Dated: 18 July 2023

ISSUED FOR
PRELIMINARY

Project Details:
304 QUAY STREET
PROPOSED BREWERY
Drawing Title:
EXISTING FLOOR PLAN




0407 271 336 M

info@dezi nelements.com.au E

QBCC No: 1247120 BDAQ No: 0001677


Scale: 1 : 100	Rev: -	28/06/2023 1:33:06 AM
Date: JULY 2022	-	
Drawn: NJB	-	
Project No: 22_137	Drawing No: S-02	

DO NOT SCALE DRAWING ALL DIMENSION IN MILLIMETERS		
No:	Description:	Date:
-	-	-
		REVISIONS

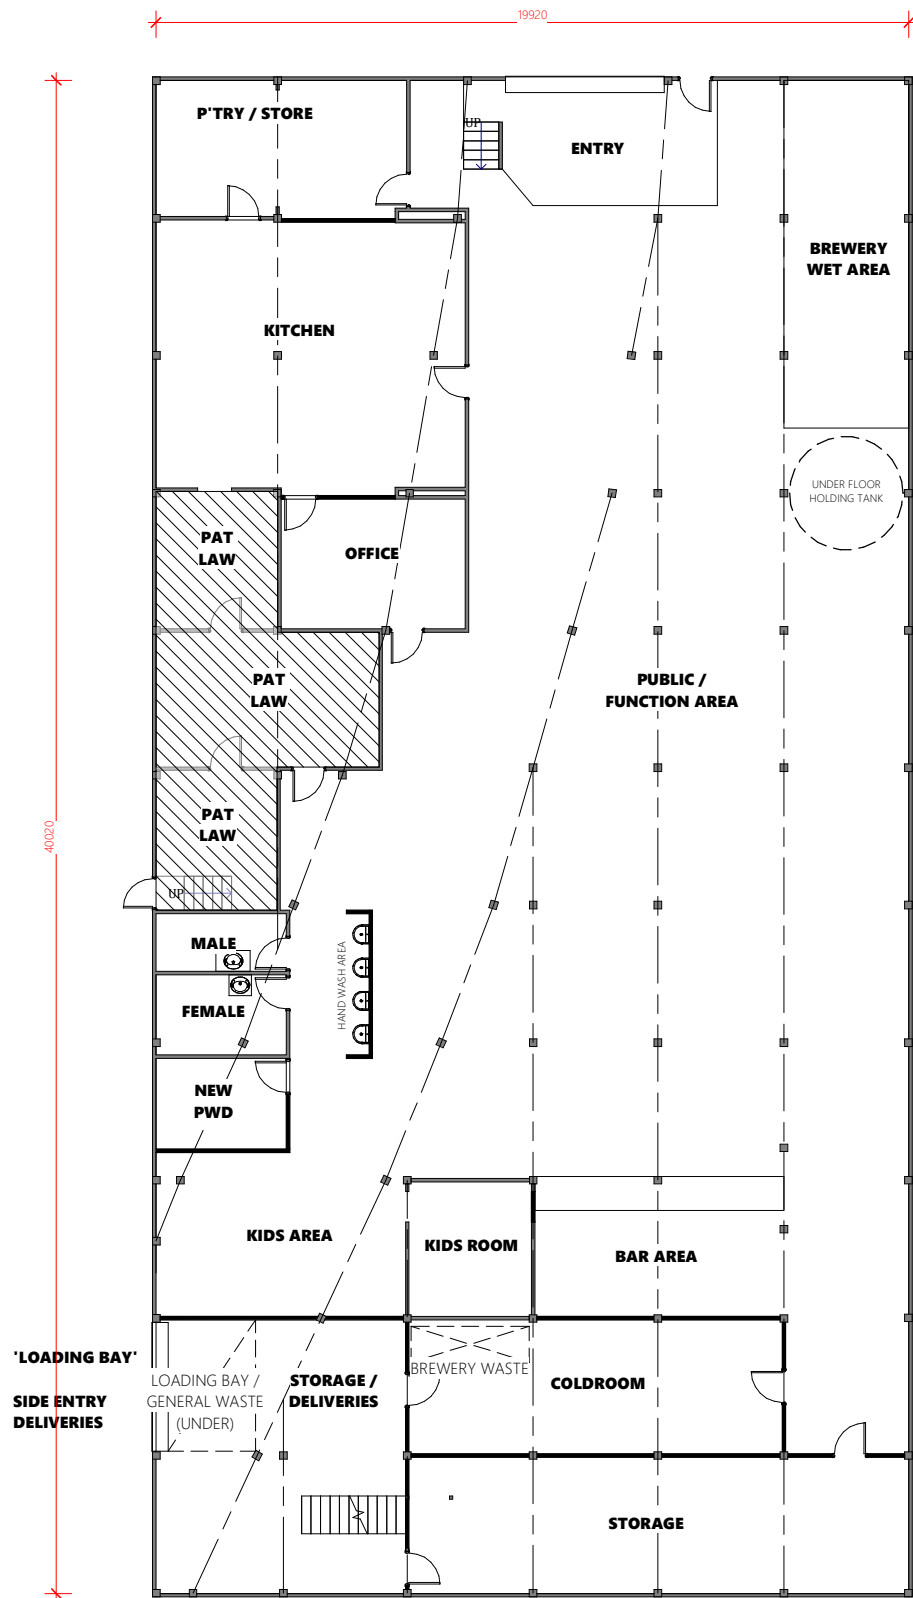

Level 1 - Proposed

1 : 100

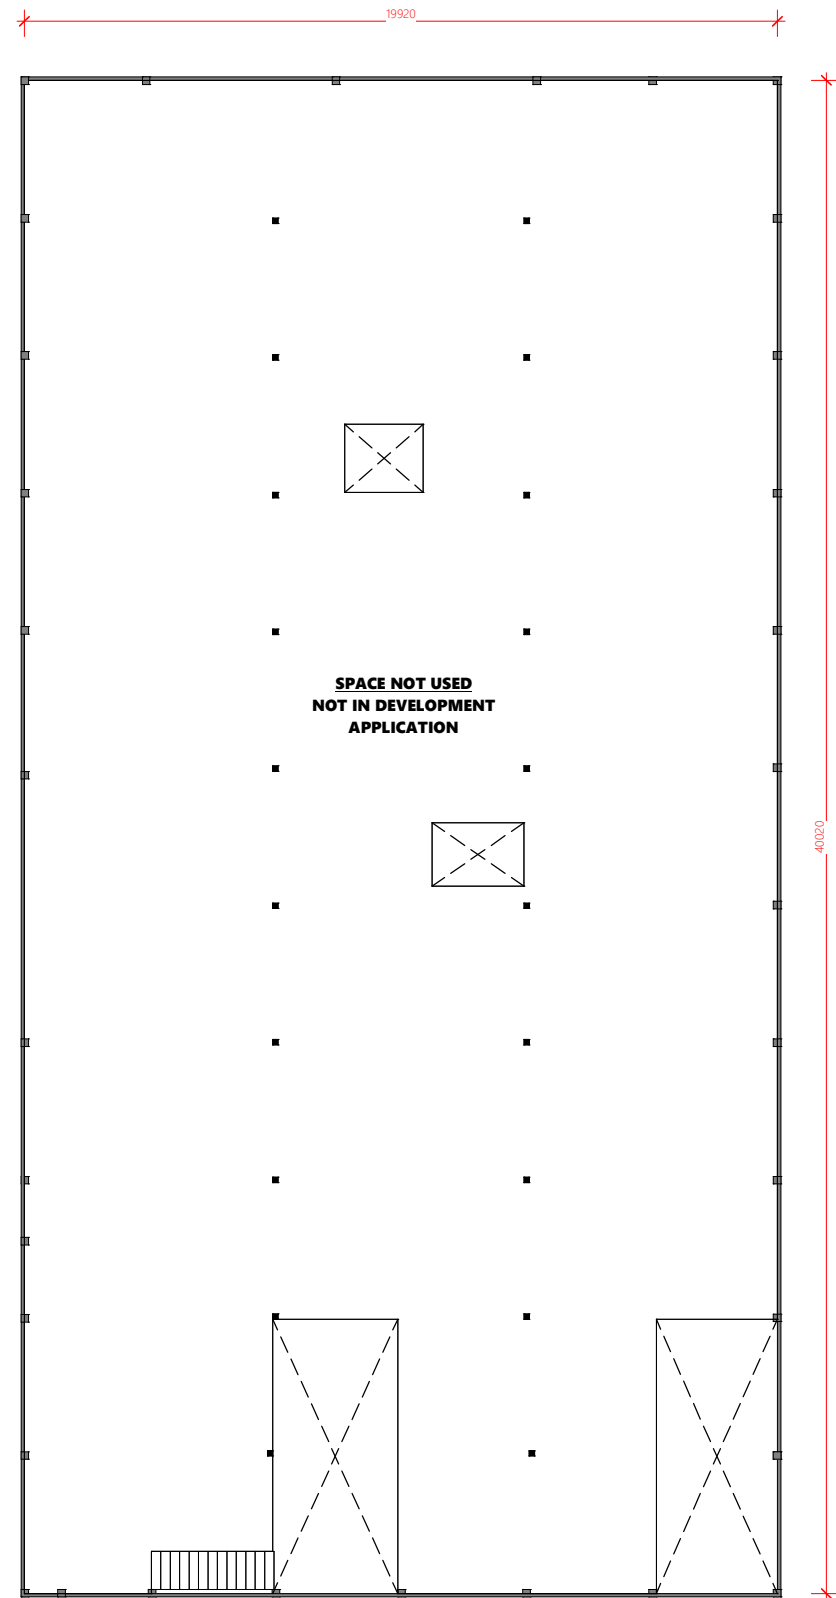

Level 3 - Proposed

1 : 100

ROCKHAMPTON REGIONAL COUNCIL
APPROVED PLANS
These plans are approved subject to the current conditions of approval associated with
Development Permit No.: D/2-2023
Dated: 18 July 2023

ISSUED FOR
PRELIMINARY

Project Details:
304 QUAY STREET
PROPOSED BREWERY
Drawing Title:
PROPOSED FLOOR PLAN

dezinelements
BUILDING DESIGNERS

0407 271 336 M

info@dezi

QBCC No: 1247120 BDAQ No: 0001677

Scale: 1 : 100	Rev: -
Date: JULY 2022	
Drawn: NJB	
Project No: 22_137	Drawing No: S-03

28/06/2023 1:33:06 AM

