


DO NOT SCALE DRAWING
ALL DIMENSION IN MILLIMETERS

No:	Description:	Date:
A	FOR APPROVAL	06.1.2025

REVISIONS

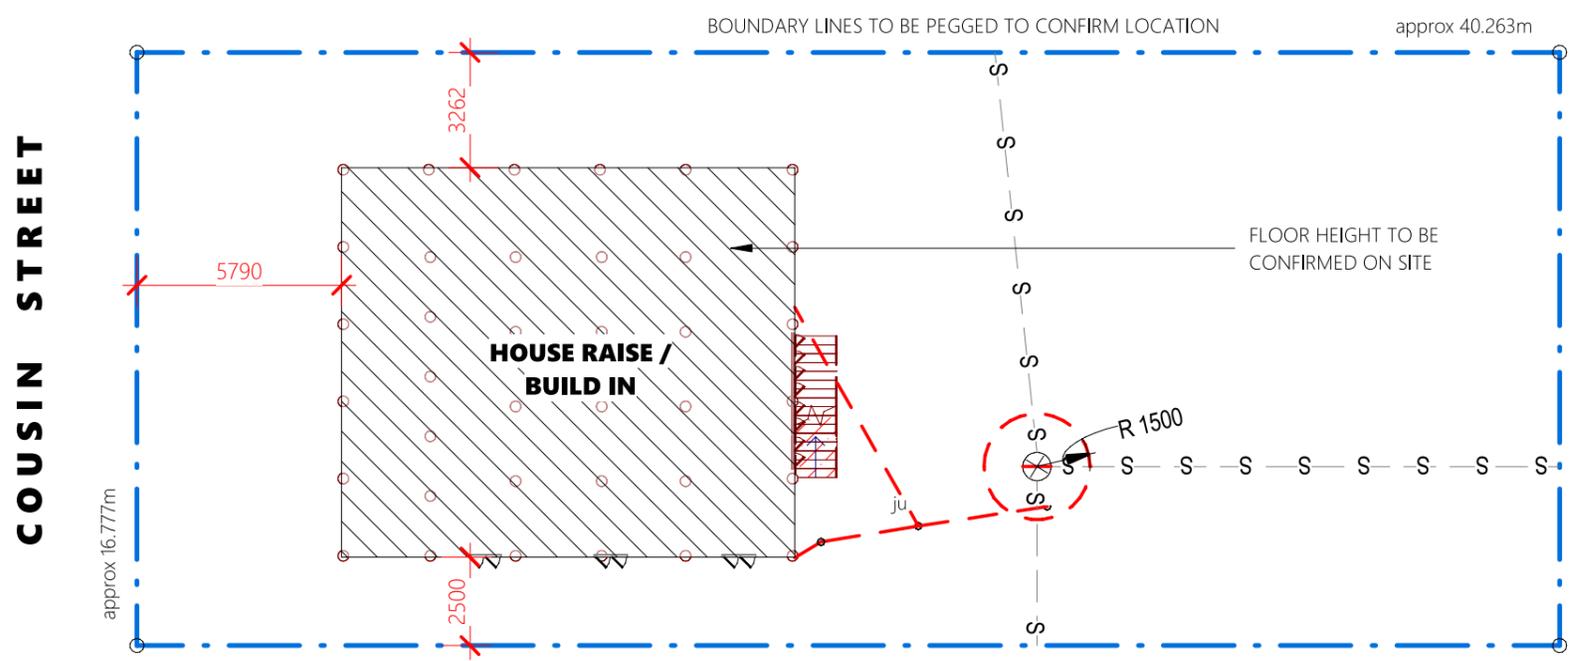


Existing Site Plan

1 : 200

REAL PROPERTY DESCRIPTION
Lot Number: 3
Reg/Survey Plan Number: RP 602 173

ISSUED FOR
FOR APPROVAL

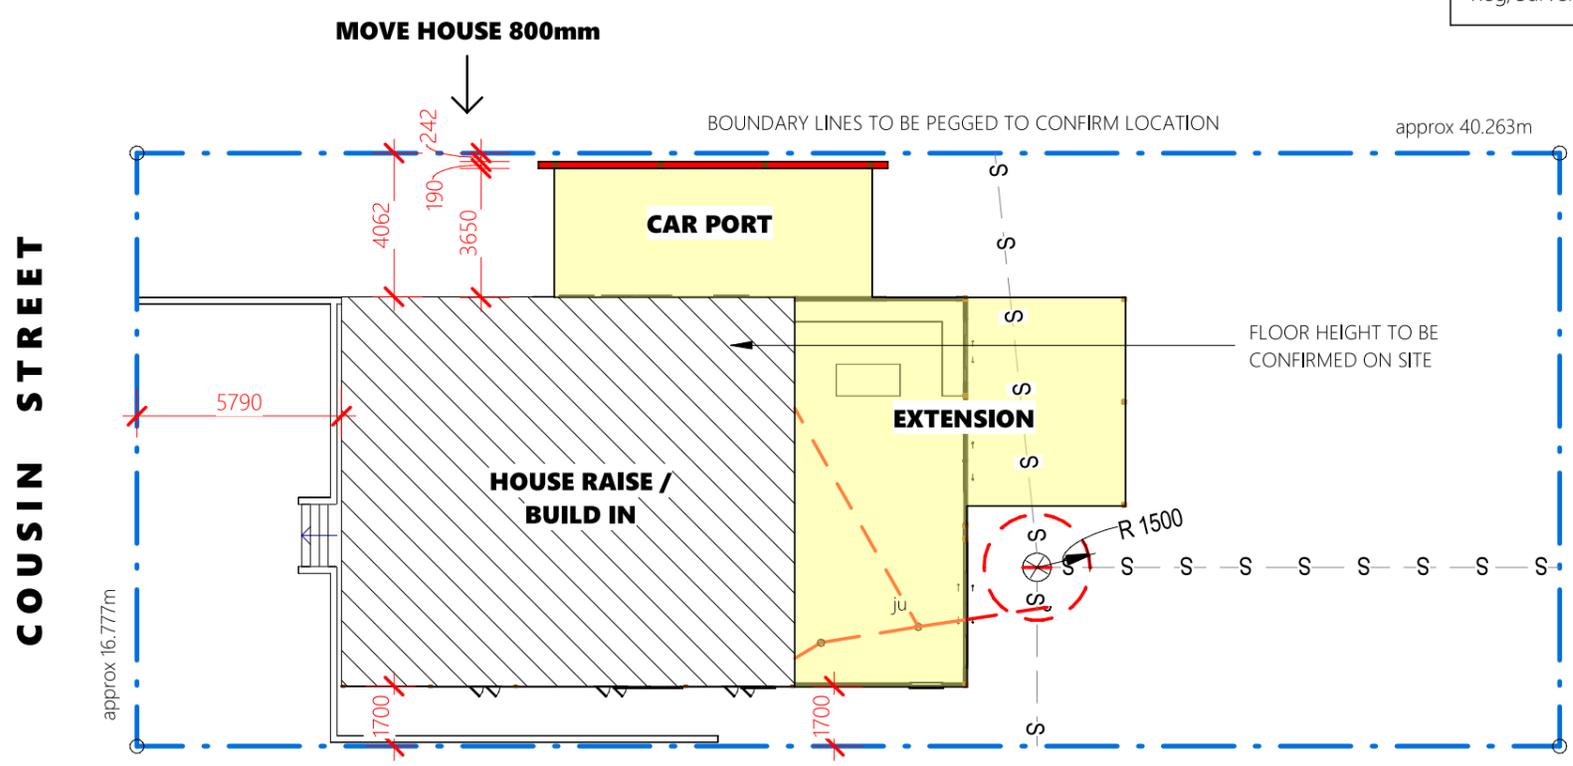

Proposed Site Plan

1 : 200

Project:
HOUSE RAISE / BUILD IN
Address:
25 COUSIN STREET
Drawing Title:
NOTES & SITE PLAN

dezinelements
BUILDING DESIGNERS
0407 271 336 M
info@dezi nelements.com.au E
QBCC No: 1247120 BDAQ No: 0001677

Scale: As indicated	Rev: A
Date: MAR 2022	6/11/2025 7:21:23 AM
Drawn: NJB	
Project No: 20_195	Drawing No: A-01

