


Notes:

All dimensions and locations shown are indicative only and subject to final design and site verification.


The proposed LCD screen is located at Century 21, 29 East Street, Rockhampton QLD 4700.

Screen size is 8.0m wide x 2.0m high.


Final installation details are subject to relevant approvals.

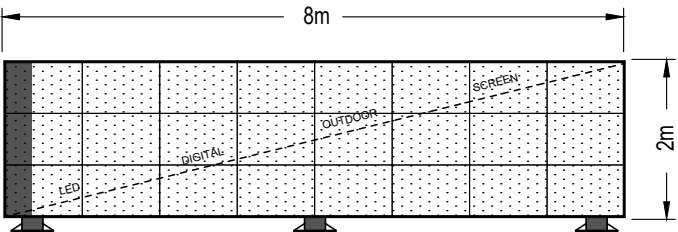


Front Elevation
Scale 1:100

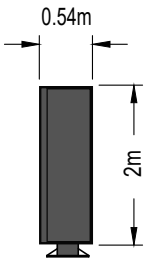


LHS Elevation
Scale 1:100

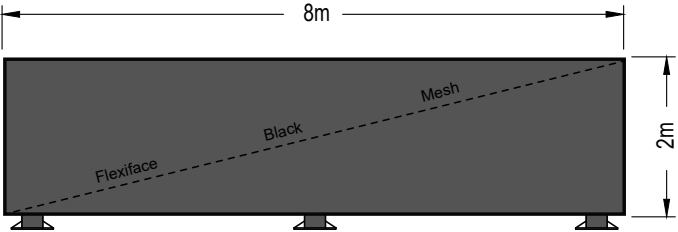

Front Elevation
Scale 1:100

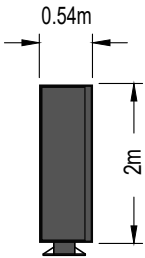

LHS Elevation
Scale 1:100

 

IMPORTANT NOTE

This plan was prepared to accompany an application to Rockhampton Regional Council and should not be used for any other purpose.

The dimensions and areas shown hereon are subject to field survey and also to the requirements of council and any other authority which may have requirements under any relevant legislation.

In particular, no reliance should be placed on the information on this plan for any financial dealings involving the land.

This note is an integral part of this plan.

Event Holding Solutions Pty Ltd

project
29 East Street,
Rockhampton 4700

plan of
Century 21 Solution
(Advertising Device - Digital LCD Screen)

rpd

lga
Rockhampton Regional Council

issue	date	details	authorised
A	04-02-2026	Initial Issue	RJKF

created



07 4927 6199 | reception@csgcq.com.au | 132 Victoria Parade, Rockhampton QLD 4700

cq

scale
1:250 @ A3
sheet no.
1 of 1
plan no.
9323-01-PRO
A

datum
-
cad file
9323-01-PRO-A
issue

ROCKHAMPTON REGIONAL COUNCIL

APPROVED PLANS

These plans are approved subject to the current conditions of approval associated with

Development Permit No.: D/71-2026

Dated: 2 July 2026

0m 2 4 6 8 10 12 14 16 18 20 22 24 26 28 30 32 34 36 38 40m