


REAL PROPERTY DESCRIPTION

Lot Number: 2
Reg/Survey Plan Number: RP 605214
Area: 612 m²

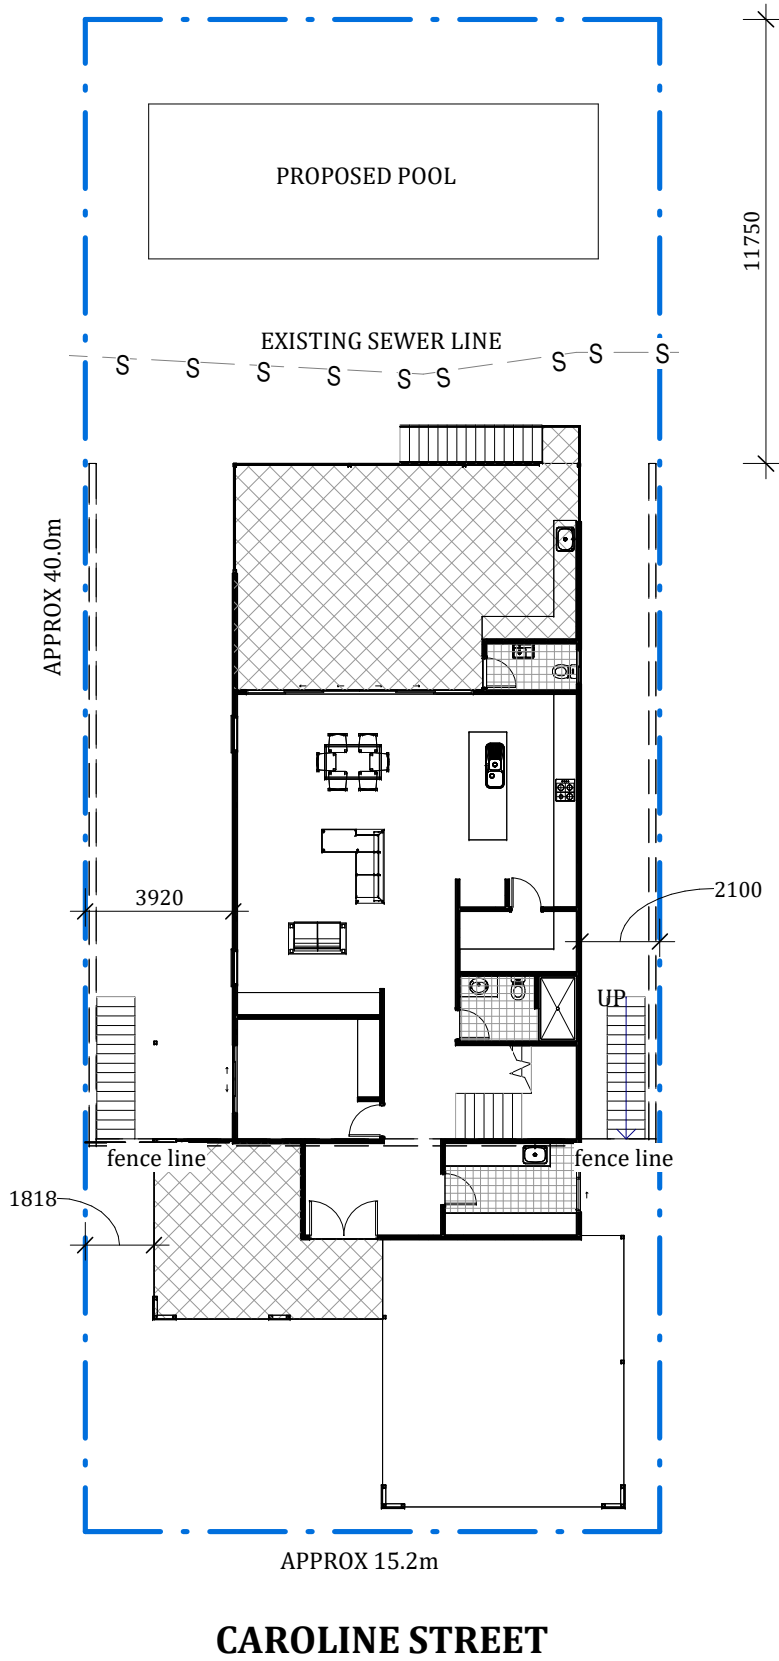

ROCKHAMPTON REGIONAL COUNCIL

APPROVED PLANS

These plans are approved subject to the current conditions of approval associated with
Development Permit No.: D/76-2018
Dated: 13 August 2018

DO NOT SCALE DRAWING
ALL DIMENSION IN MILLIMETERS

No:	Description:	Date:	REVISIONS
-	-	-	

ISSUED FOR
PRELIMINARY

Project Details:
NEW DWELLING
WILLIAMS
187 CAROLINE STREET
Drawing Title:
SITE



0407 271 336 M
info@dezinements.com.au E
QBCC No: 1247120 BDAQ No: 0001677

Scale: As indicated	Rev:	-	30/07/2018 11:53:39 AM
Date: FEB 2018			
Drawn: NJB			
Project No: 18_013	Drawing No: S-00		


OVERALL SITE

1 : 200

ROCKHAMPTON REGIONAL COUNCIL

APPROVED PLANS

These plans are approved subject to the current conditions of approval associated with
Development Permit No.: D/76-2018
Dated: 13 August 2018

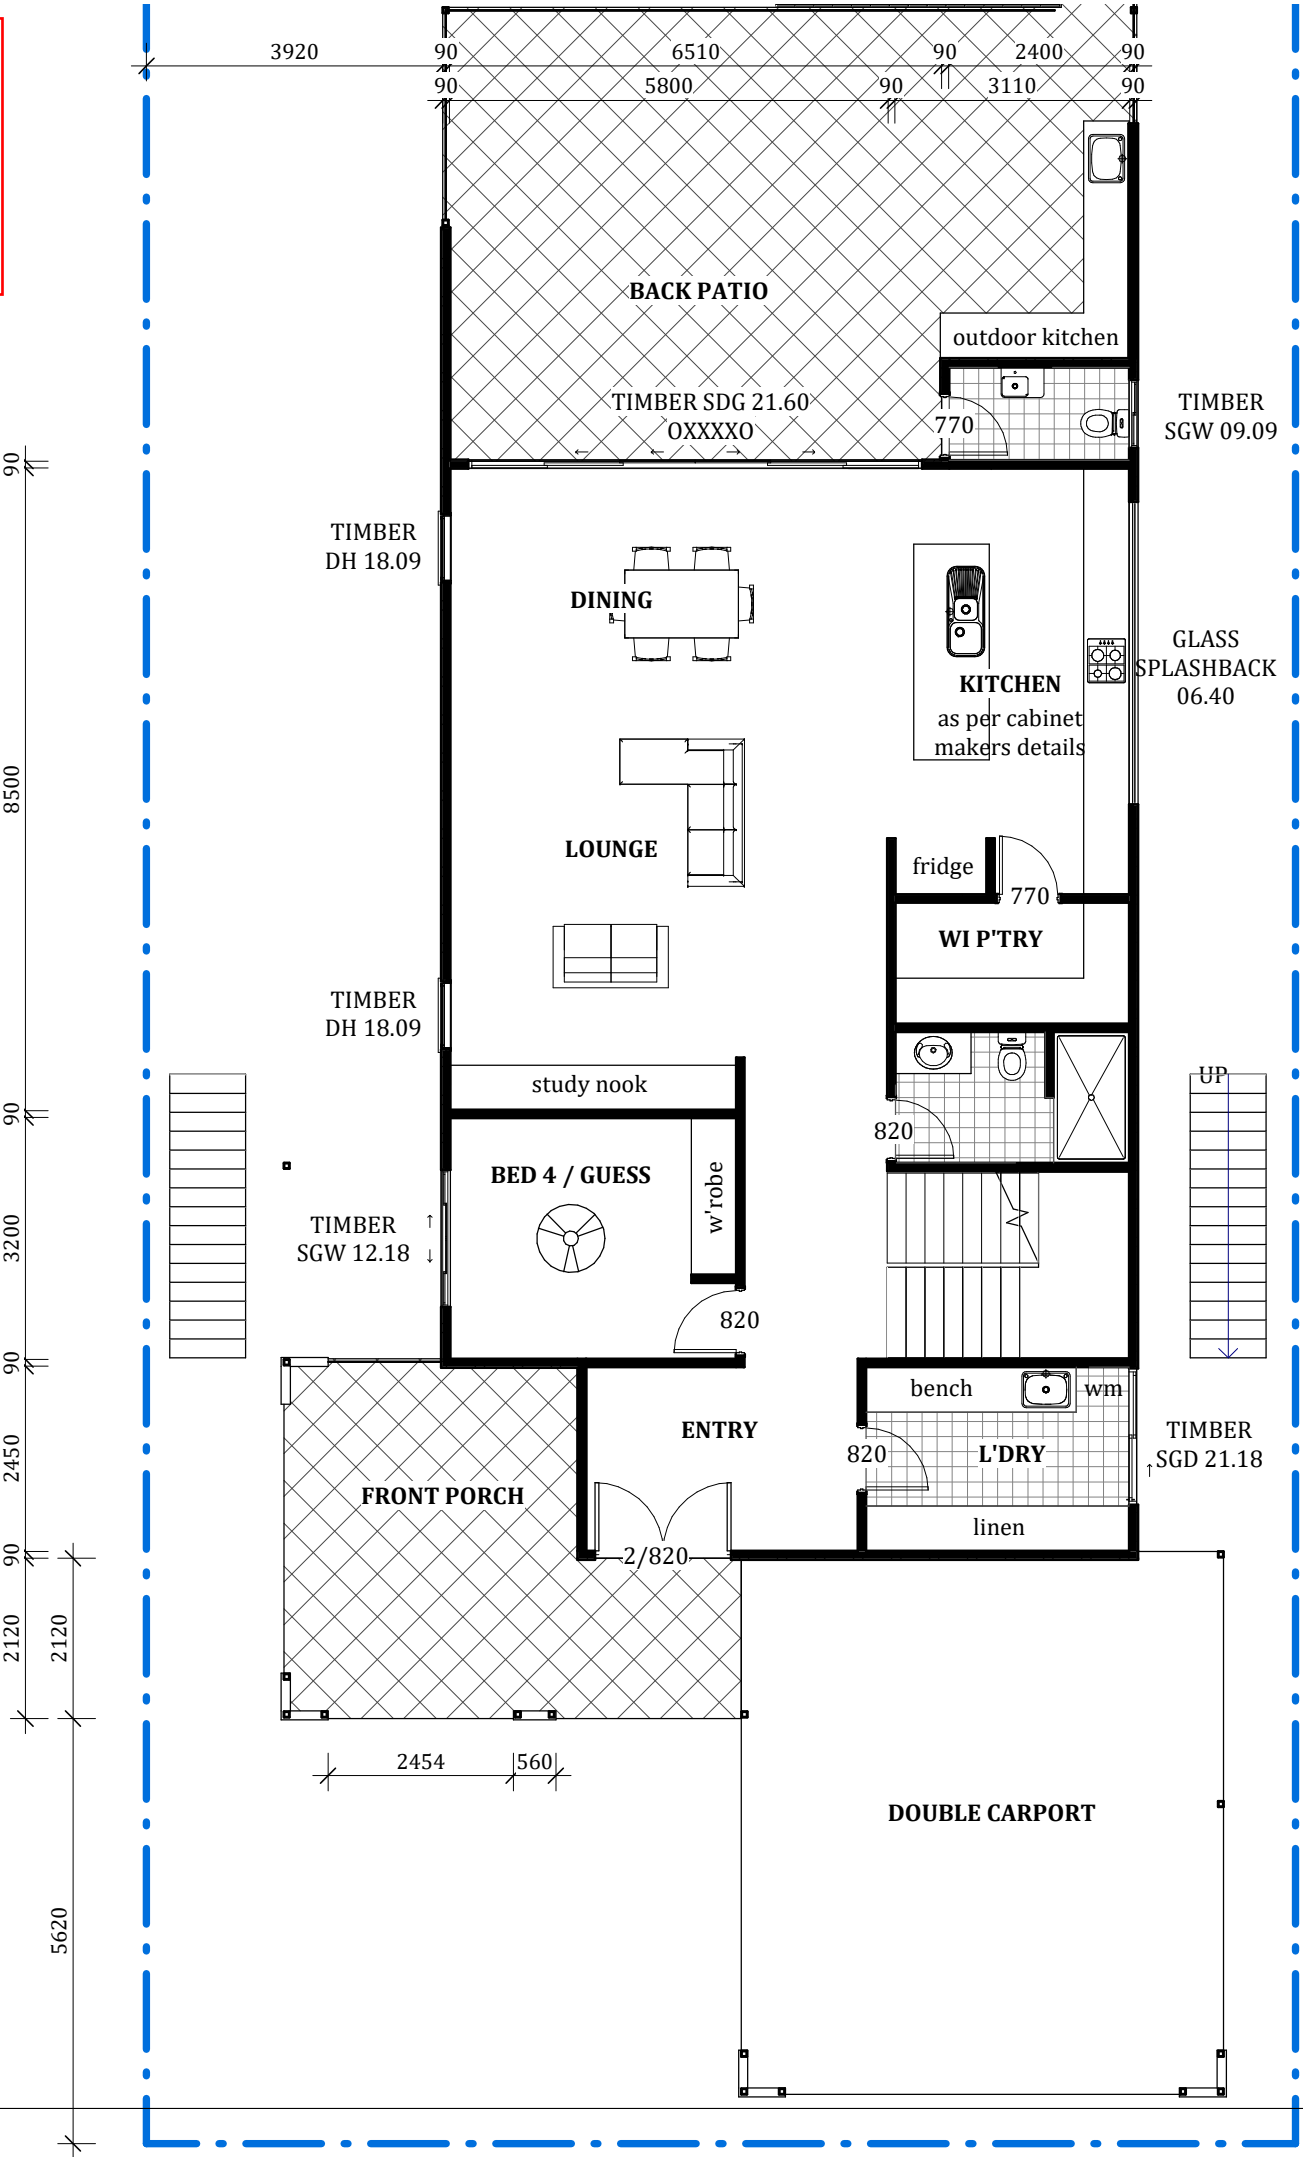

DO NOT SCALE DRAWING
ALL DIMENSION IN MILLIMETERS

No:	Description:	Date:	REVISIONS
-	-	-	

FLOOR AREA'S

GROUND: 177.42 m²
PORCH: 22.95 m²
PATIO: 51.63 m²

UPPER: 154.38 m²
DECK: 23.73 m²

TOTAL: 430.11 m²

ISSUED FOR
PRELIMINARY

Project Details:
NEW DWELLING
WILLIAMS
187 CAROLINE STREET
Drawing Title:
GROUND FLOOR PLAN



0407 271 336 M
info@dezinements.com.au E
QBCC No: 1247120 BDAQ No: 0001677


Scale: 1 : 100	Rev: -	30/07/2018 11:53:39 AM
Date: FEB 2018	-	
Drawn: NJB	-	
Project No: 18_013	Drawing No: S-01	

GROUND FLOOR

1 : 100

UPPER FLOOR

1 : 100

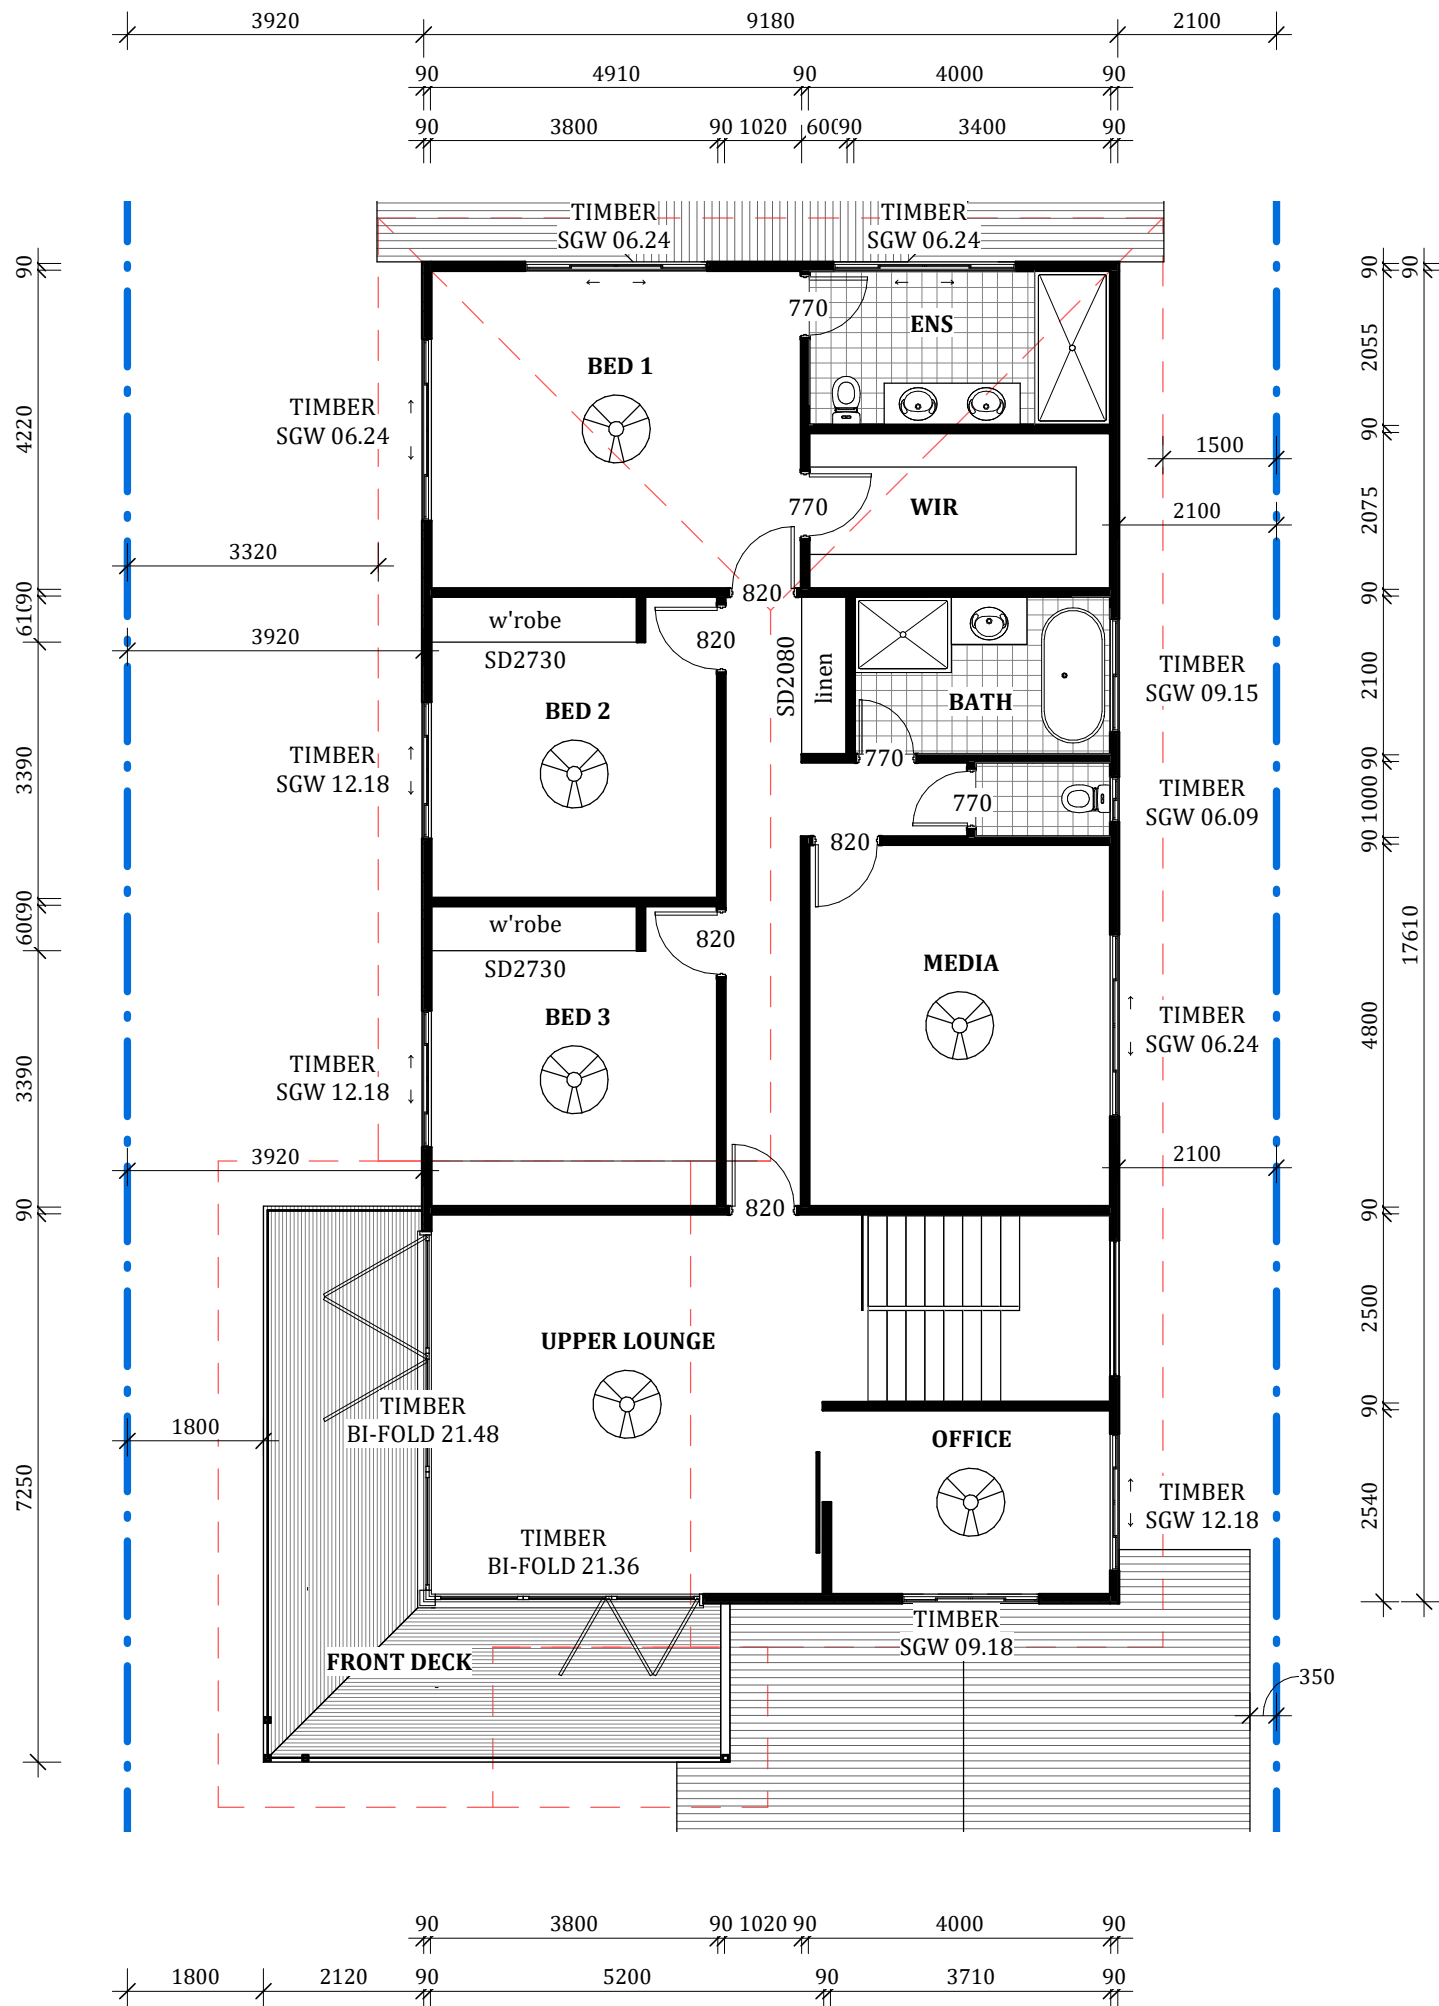

ROCKHAMPTON REGIONAL COUNCIL

APPROVED PLANS

These plans are approved subject to the current conditions of approval associated with

Development Permit No.: D/76-2018

Dated: 13 August 2018

DO NOT SCALE DRAWING

ALL DIMENSION IN MILLIMETERS

No:	Description:	Date:	REVISIONS
-	-	-	

ISSUED FOR
PRELIMINARY


Project Details:
NEW DWELLING
WILLIAMS
187 CAROLINE STREET
Drawing Title:
UPPER FLOOR PLAN



0407 271 336 M
info@deaignelements.com.au E
QBCC No: 1247120 BDAQ No: 0001677

Scale: 1 : 100	Rev: -
Date: FEB 2018	
Drawn: NJB	
Project No: 18_013	Drawing No: S-02

DO NOT SCALE DRAWING			
ALL DIMENSION IN MILLIMETERS			
No:	Description:	Date:	REVISIONS
-	-	-	

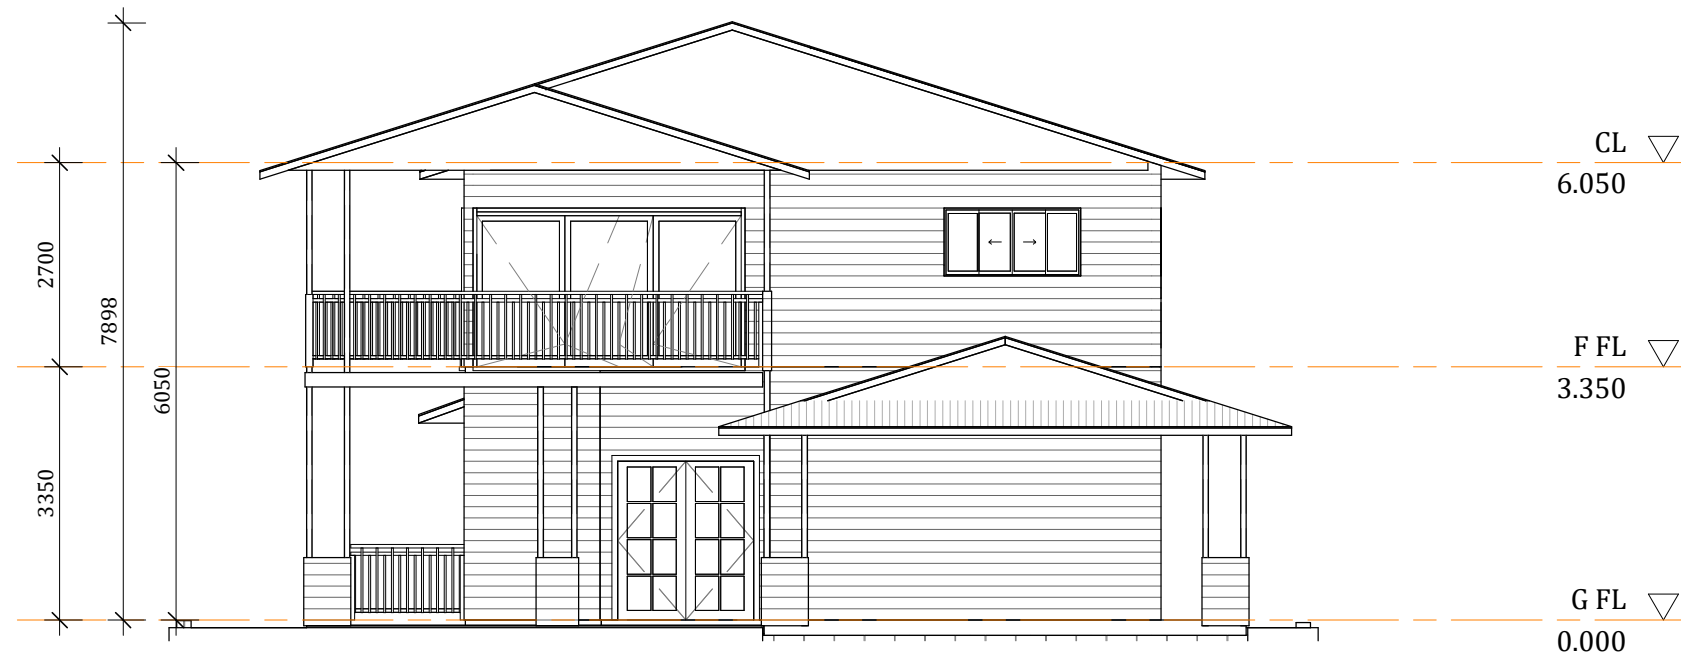

ELEVATION 1

1 : 100

ROCKHAMPTON REGIONAL COUNCIL

APPROVED PLANS

These plans are approved subject to the current conditions of approval associated with

Development Permit No.: D/76-2018

Dated: 13 August 2018



ELEVATION 2


1 : 100

ISSUED FOR
PRELIMINARY

Project Details:
NEW DWELLING
WILLIAMS
187 CAROLINE STREET
Drawing Title:
ELEVATION

	
0407 271 336 M info@dezi elements.com.au E	
QBCC No: 1247120 BDAQ No: 0001677	
Scale: 1 : 100	Rev:
Date: FEB 2018	-
Drawn: NJB	
Project No: 18_013	Drawing No: S-03

30/07/2018 11:53:40 AM

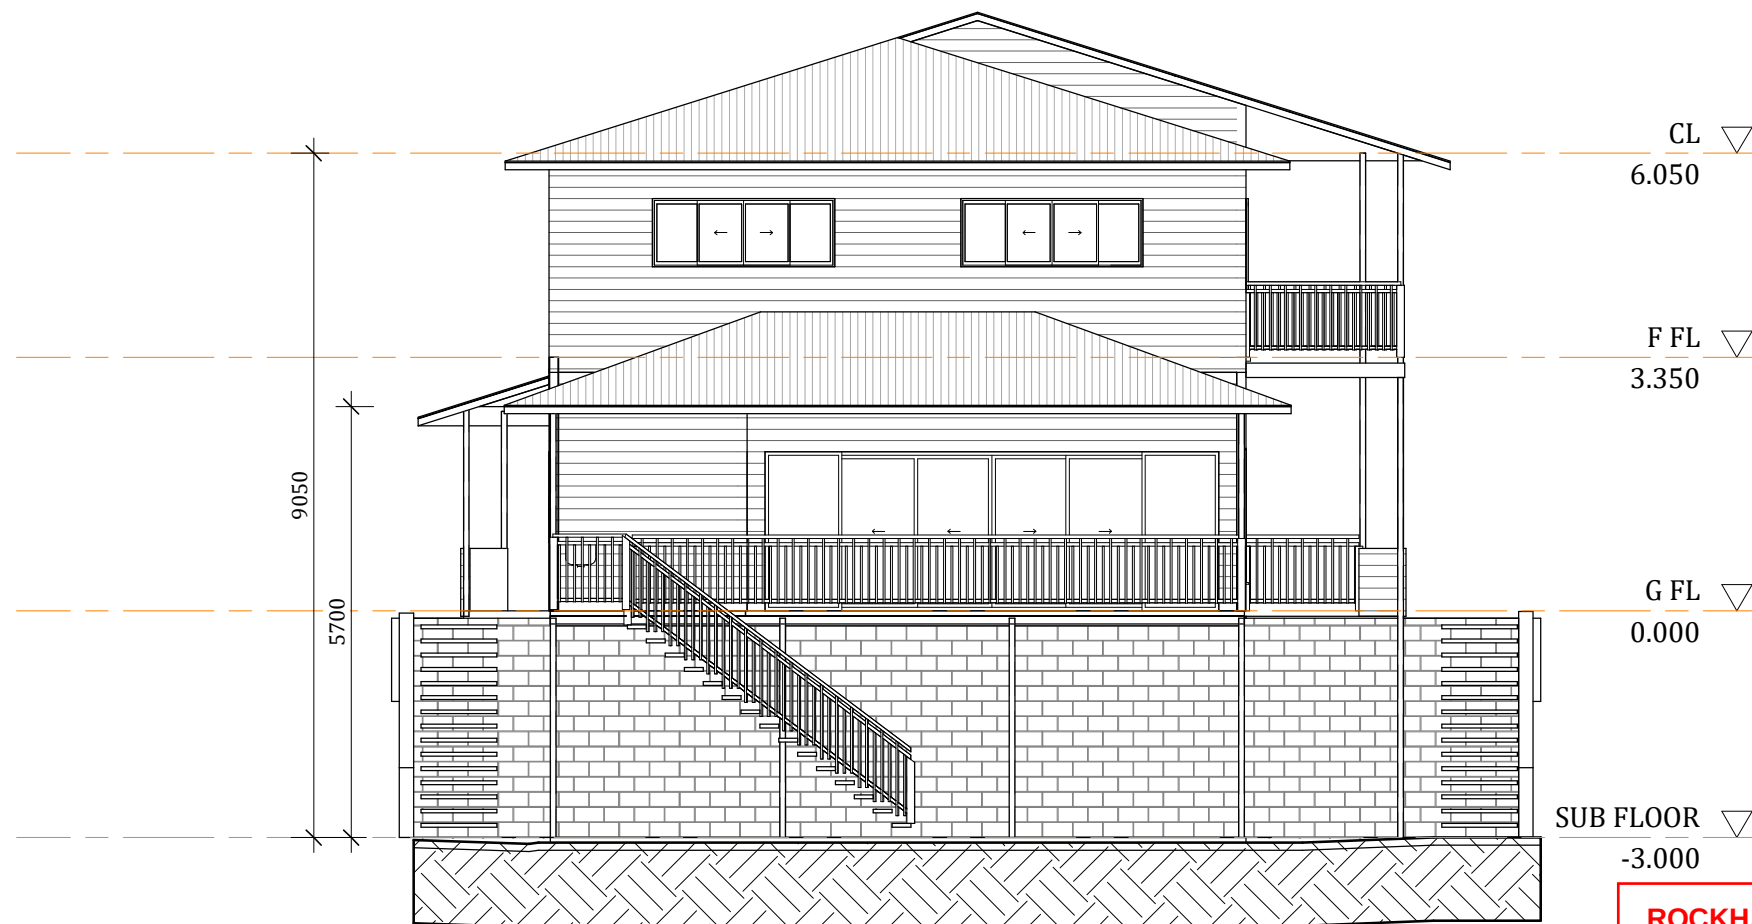

ELEVATION 3

1 : 100


ROCKHAMPTON REGIONAL COUNCIL

APPROVED PLANS

These plans are approved subject to the current conditions of approval associated with

Development Permit No.: D/76-2018

Dated: 13 August 2018

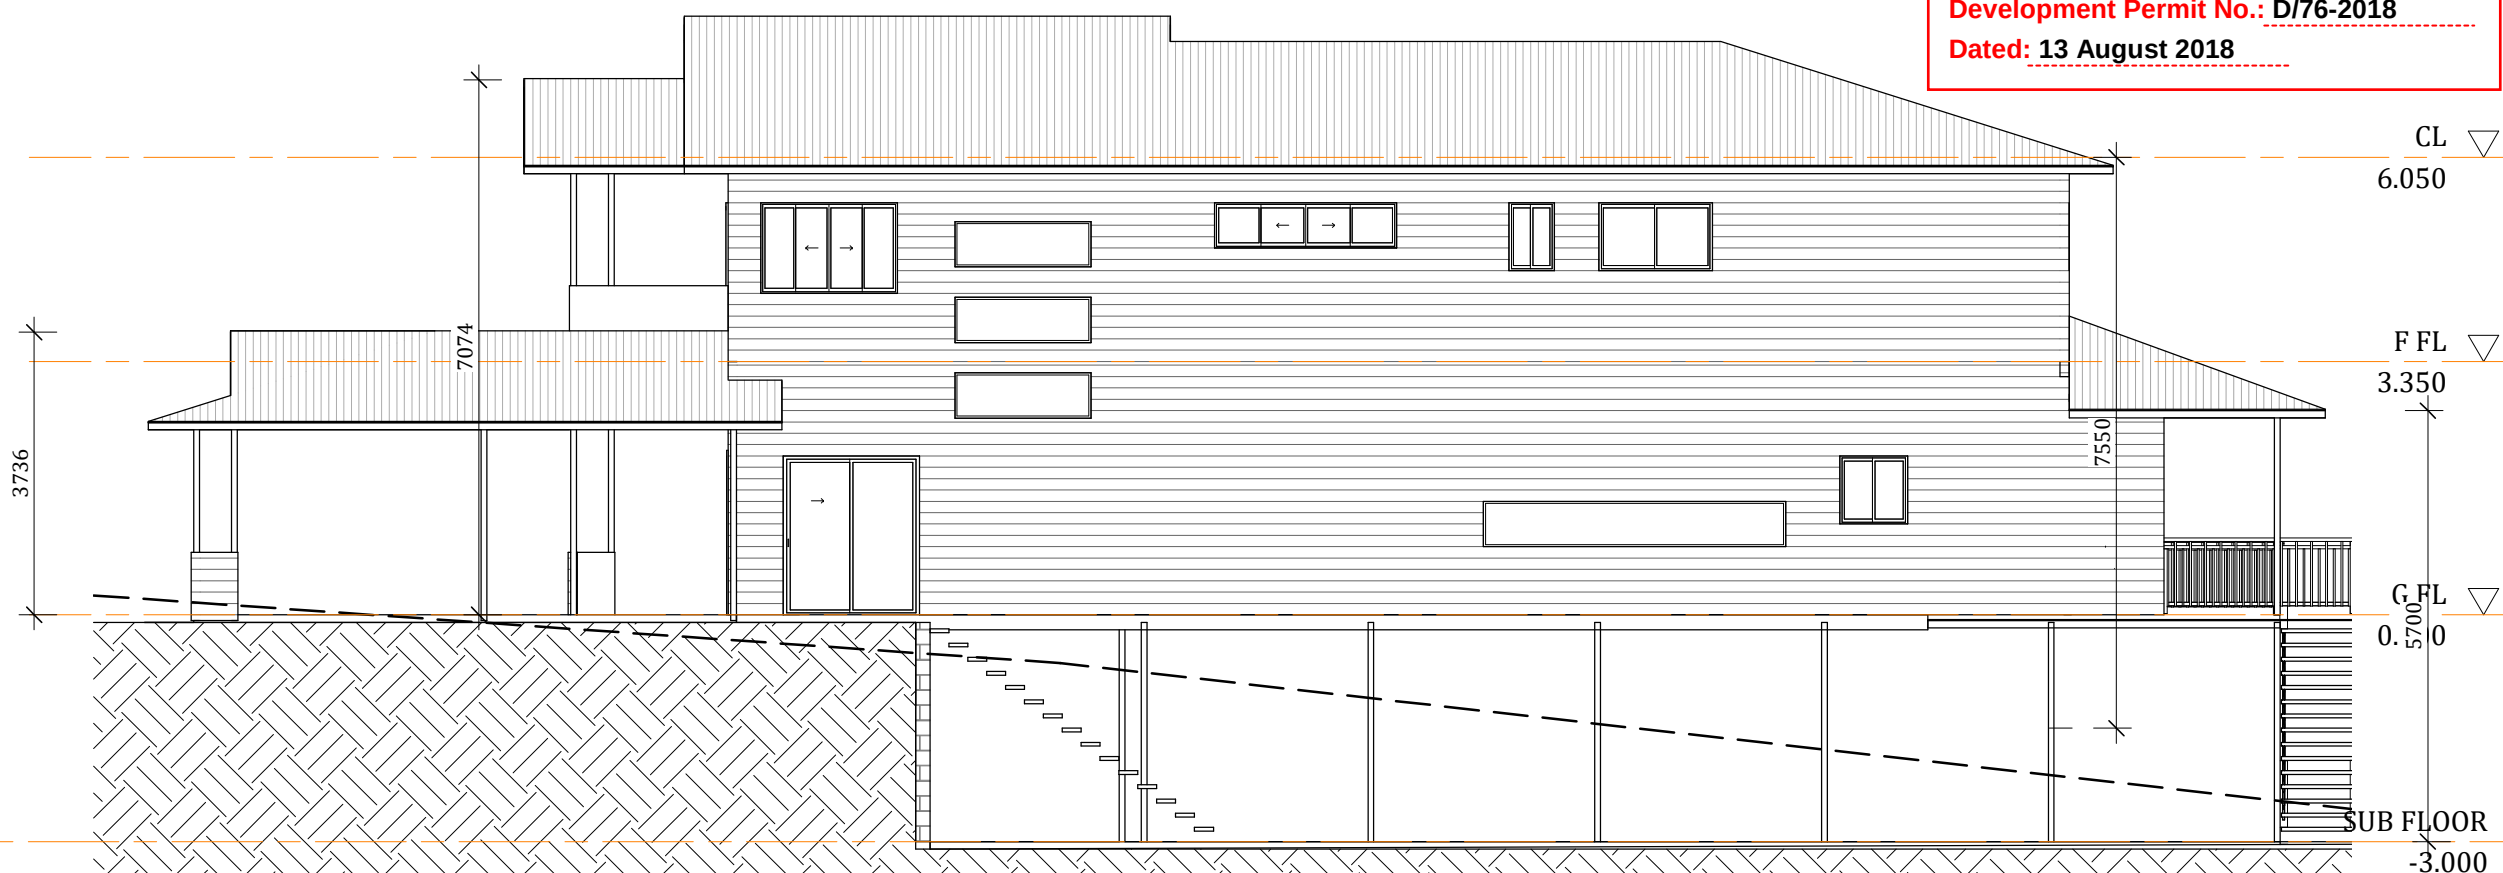

ELEVATION 4

1 : 100

DO NOT SCALE DRAWING

ALL DIMENSION IN MILLIMETERS

No:	Description:	Date:	REVISIONS
-	-	-	

ISSUED FOR

PRELIMINARY

Project Details:

NEW DWELLING

WILLIAMS

187 CAROLINE STREET

Drawing Title:

ELEVATIONS




0407 271 336 M
info@deaignelements.com.au E
QBCC No: 1247120 BDAQ No: 0001677

Scale: 1 : 100	Rev: -
Date: FEB 2018	
Drawn: NJB	



Project No: **18_013**
Drawing No: **S-04**

30/07/2018 11:53:40 AM

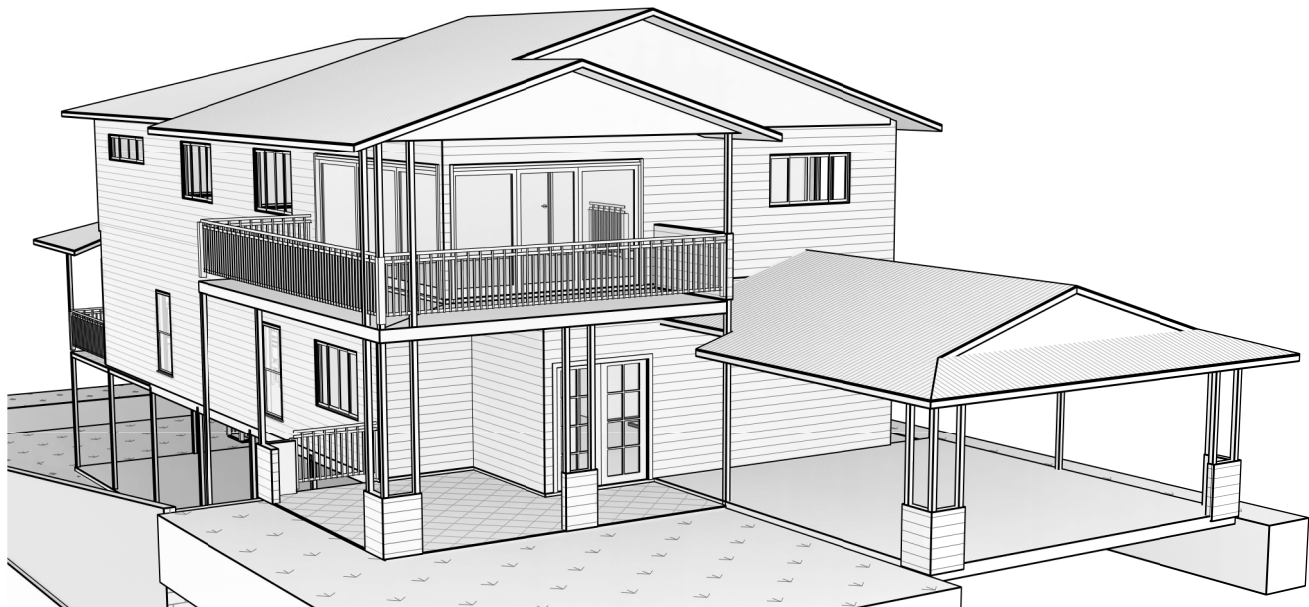

ROCKHAMPTON REGIONAL COUNCIL
APPROVED PLANS
These plans are approved subject to the current conditions of approval associated with
Development Permit No.: D/76-2018
Dated: 13 August 2018

DO NOT SCALE DRAWING			
ALL DIMENSION IN MILLIMETERS			
No:	Description:	Date:	REVISIONS
-	-	-	

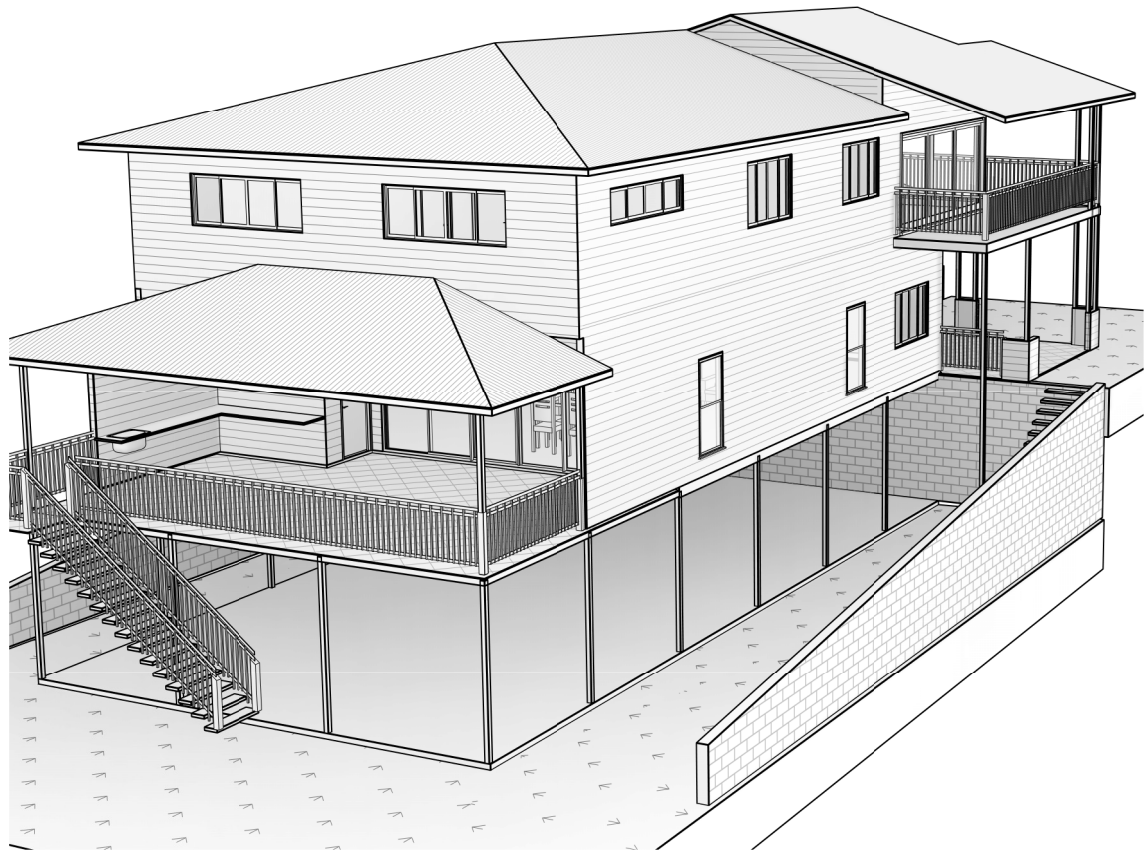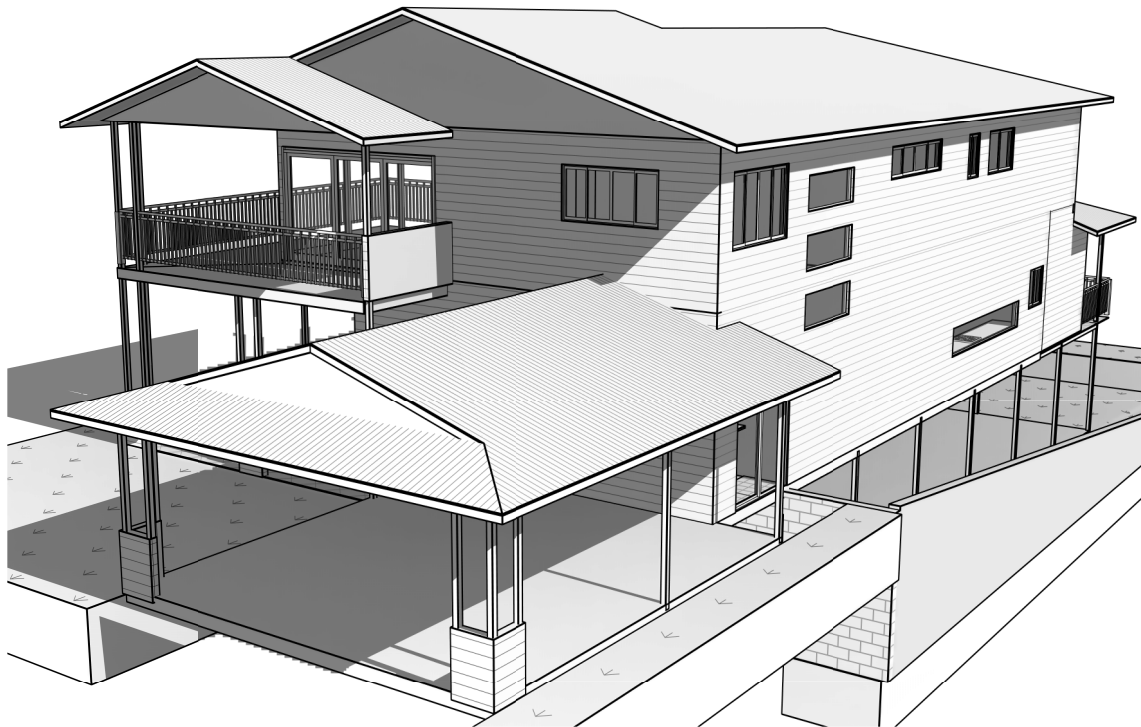

ISSUED FOR
PRELIMINARY

Project Details:
NEW DWELLING
WILLIAMS
187 CAROLINE STREET
Drawing Title:
3D VIEWS



0407 271 336 M
info@dezienelements.com.au E
QBCC No: 1247120 BDAQ No: 0001677

Scale:	Rev:	30/07/2018 11:53:44 AM
Date: FEB 2018	-	
Drawn: NJB	-	
Project No:	Drawing No:	
18_013	S-05	