

Billboard Location

ROCKHAMPTON REGIONAL COUNCIL

APPROVED PLANS

These plans are approved subject to the current conditions of approval associated with

Development Permit No.: D/85-2019

Dated: 26 November 2019

 **SITE PLAN**
1:200 @A3

-PRELIMINARY-

bishopp

| | | |
|--------|-------------------|------------|
| 0 | PRELIMINARY ISSUE | 2019-07-22 |
| ISSUE: | REF: | DATE: |

Proposed Billboard
59 Fitzroy St. Rockhampton

for
BISHOPP OUTDOOR ADVERTISING PTY LTD

ARCHITECT:

nikolaou
ASSOCIATES

PO Box 177, Paddington, Qld 4064
+61 7 3369 8218
www.nikolaou.com.au

Drawing Title:


Location Plan

Plot Date:
2019-07-22



Project No:
1904

Drawing No:
DD-1[0]

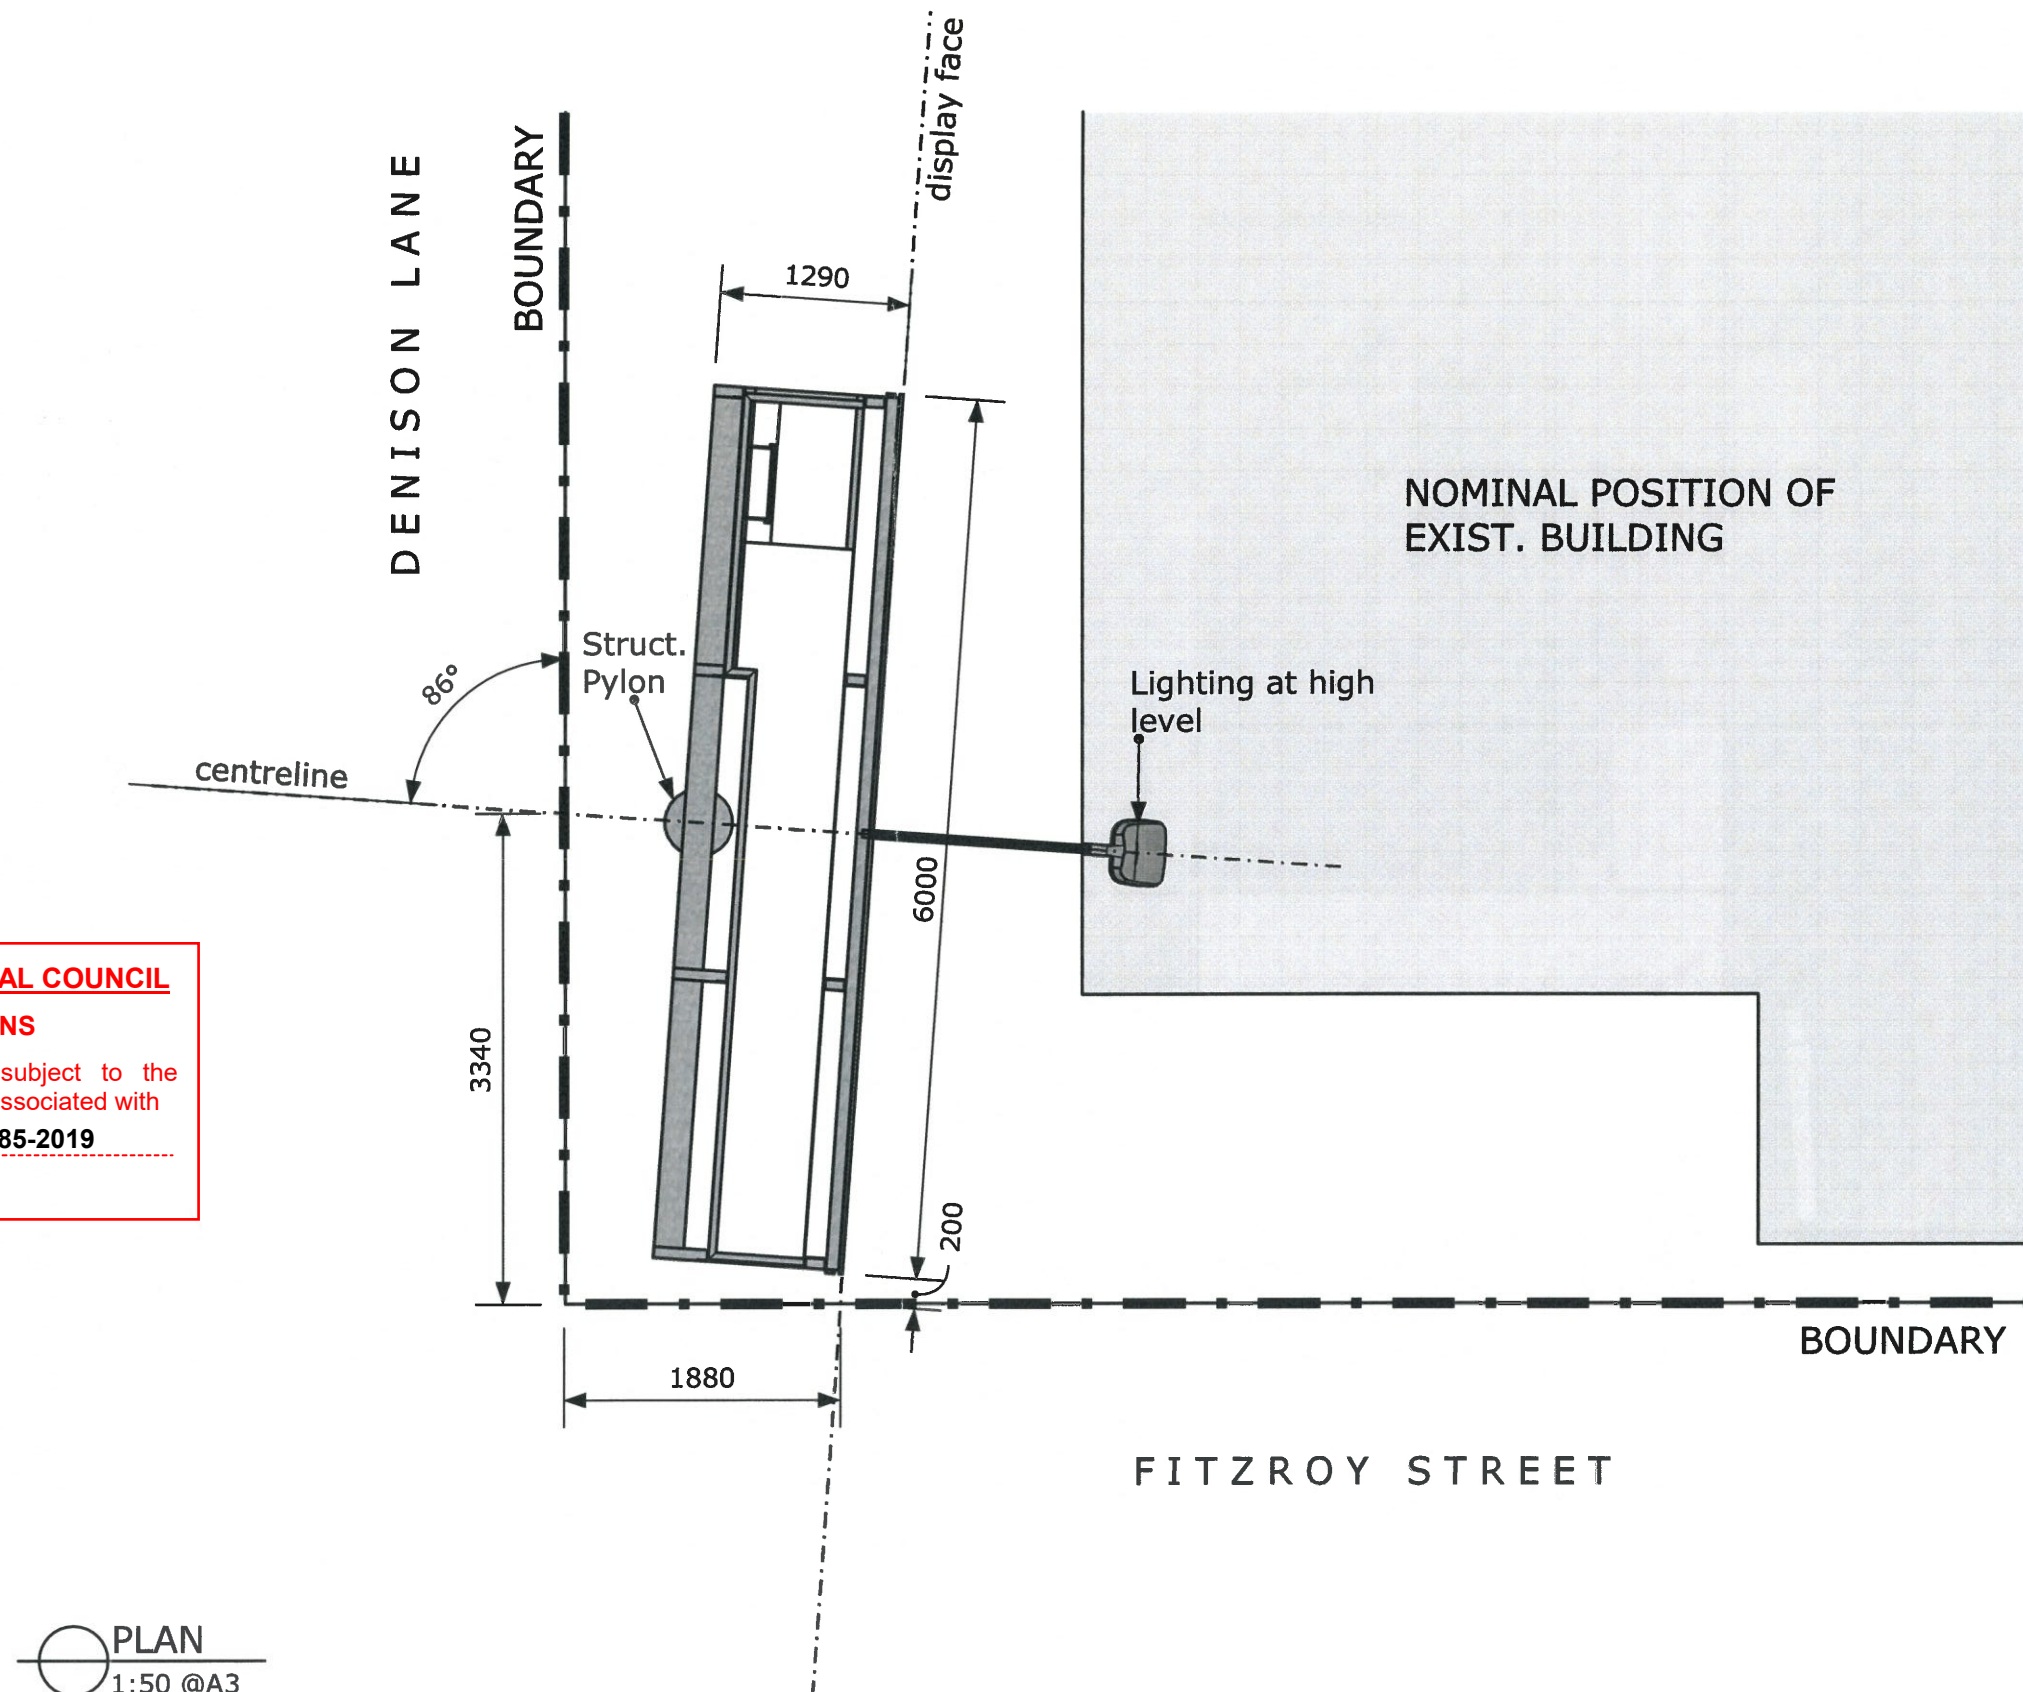ROCKHAMPTON REGIONAL COUNCIL
APPROVED PLANS
 These plans are approved subject to the
 current conditions of approval associated with
Development Permit No.: D/85-2019
Dated: 26 November 2019



-PRELIMINARY-

| | | | | | | |
|---|--------------------------------|-------------------------------------|---|-------------------------------|------------------|---------------------|
|  | | Proposed Billboard | ARCHITECT:  PO Box 177, Paddington, Qld 4064 +61 7 3369 8218 www.nikolaou.com.au | Drawing Title: Plan | | |
| | | 59 Fitzroy St. Rockhampton | | | | |
| | | for | | | | |
| | | BISHOPP OUTDOOR ADVERTISING PTY LTD | | | | |
| | | | | | | |
| | 0 PRELIMINARY ISSUE 2019-07-22 | | | Plot Date: 2019-07-22 | Project No: 1904 | Drawing No: DD-2[0] |
| | ISSUE: REF: DATE: | | | | | |


ROCKHAMPTON REGIONAL COUNCIL

APPROVED PLANS

These plans are approved subject to the current conditions of approval associated with

Development Permit No.: D/85-2019

Dated: 26 November 2019

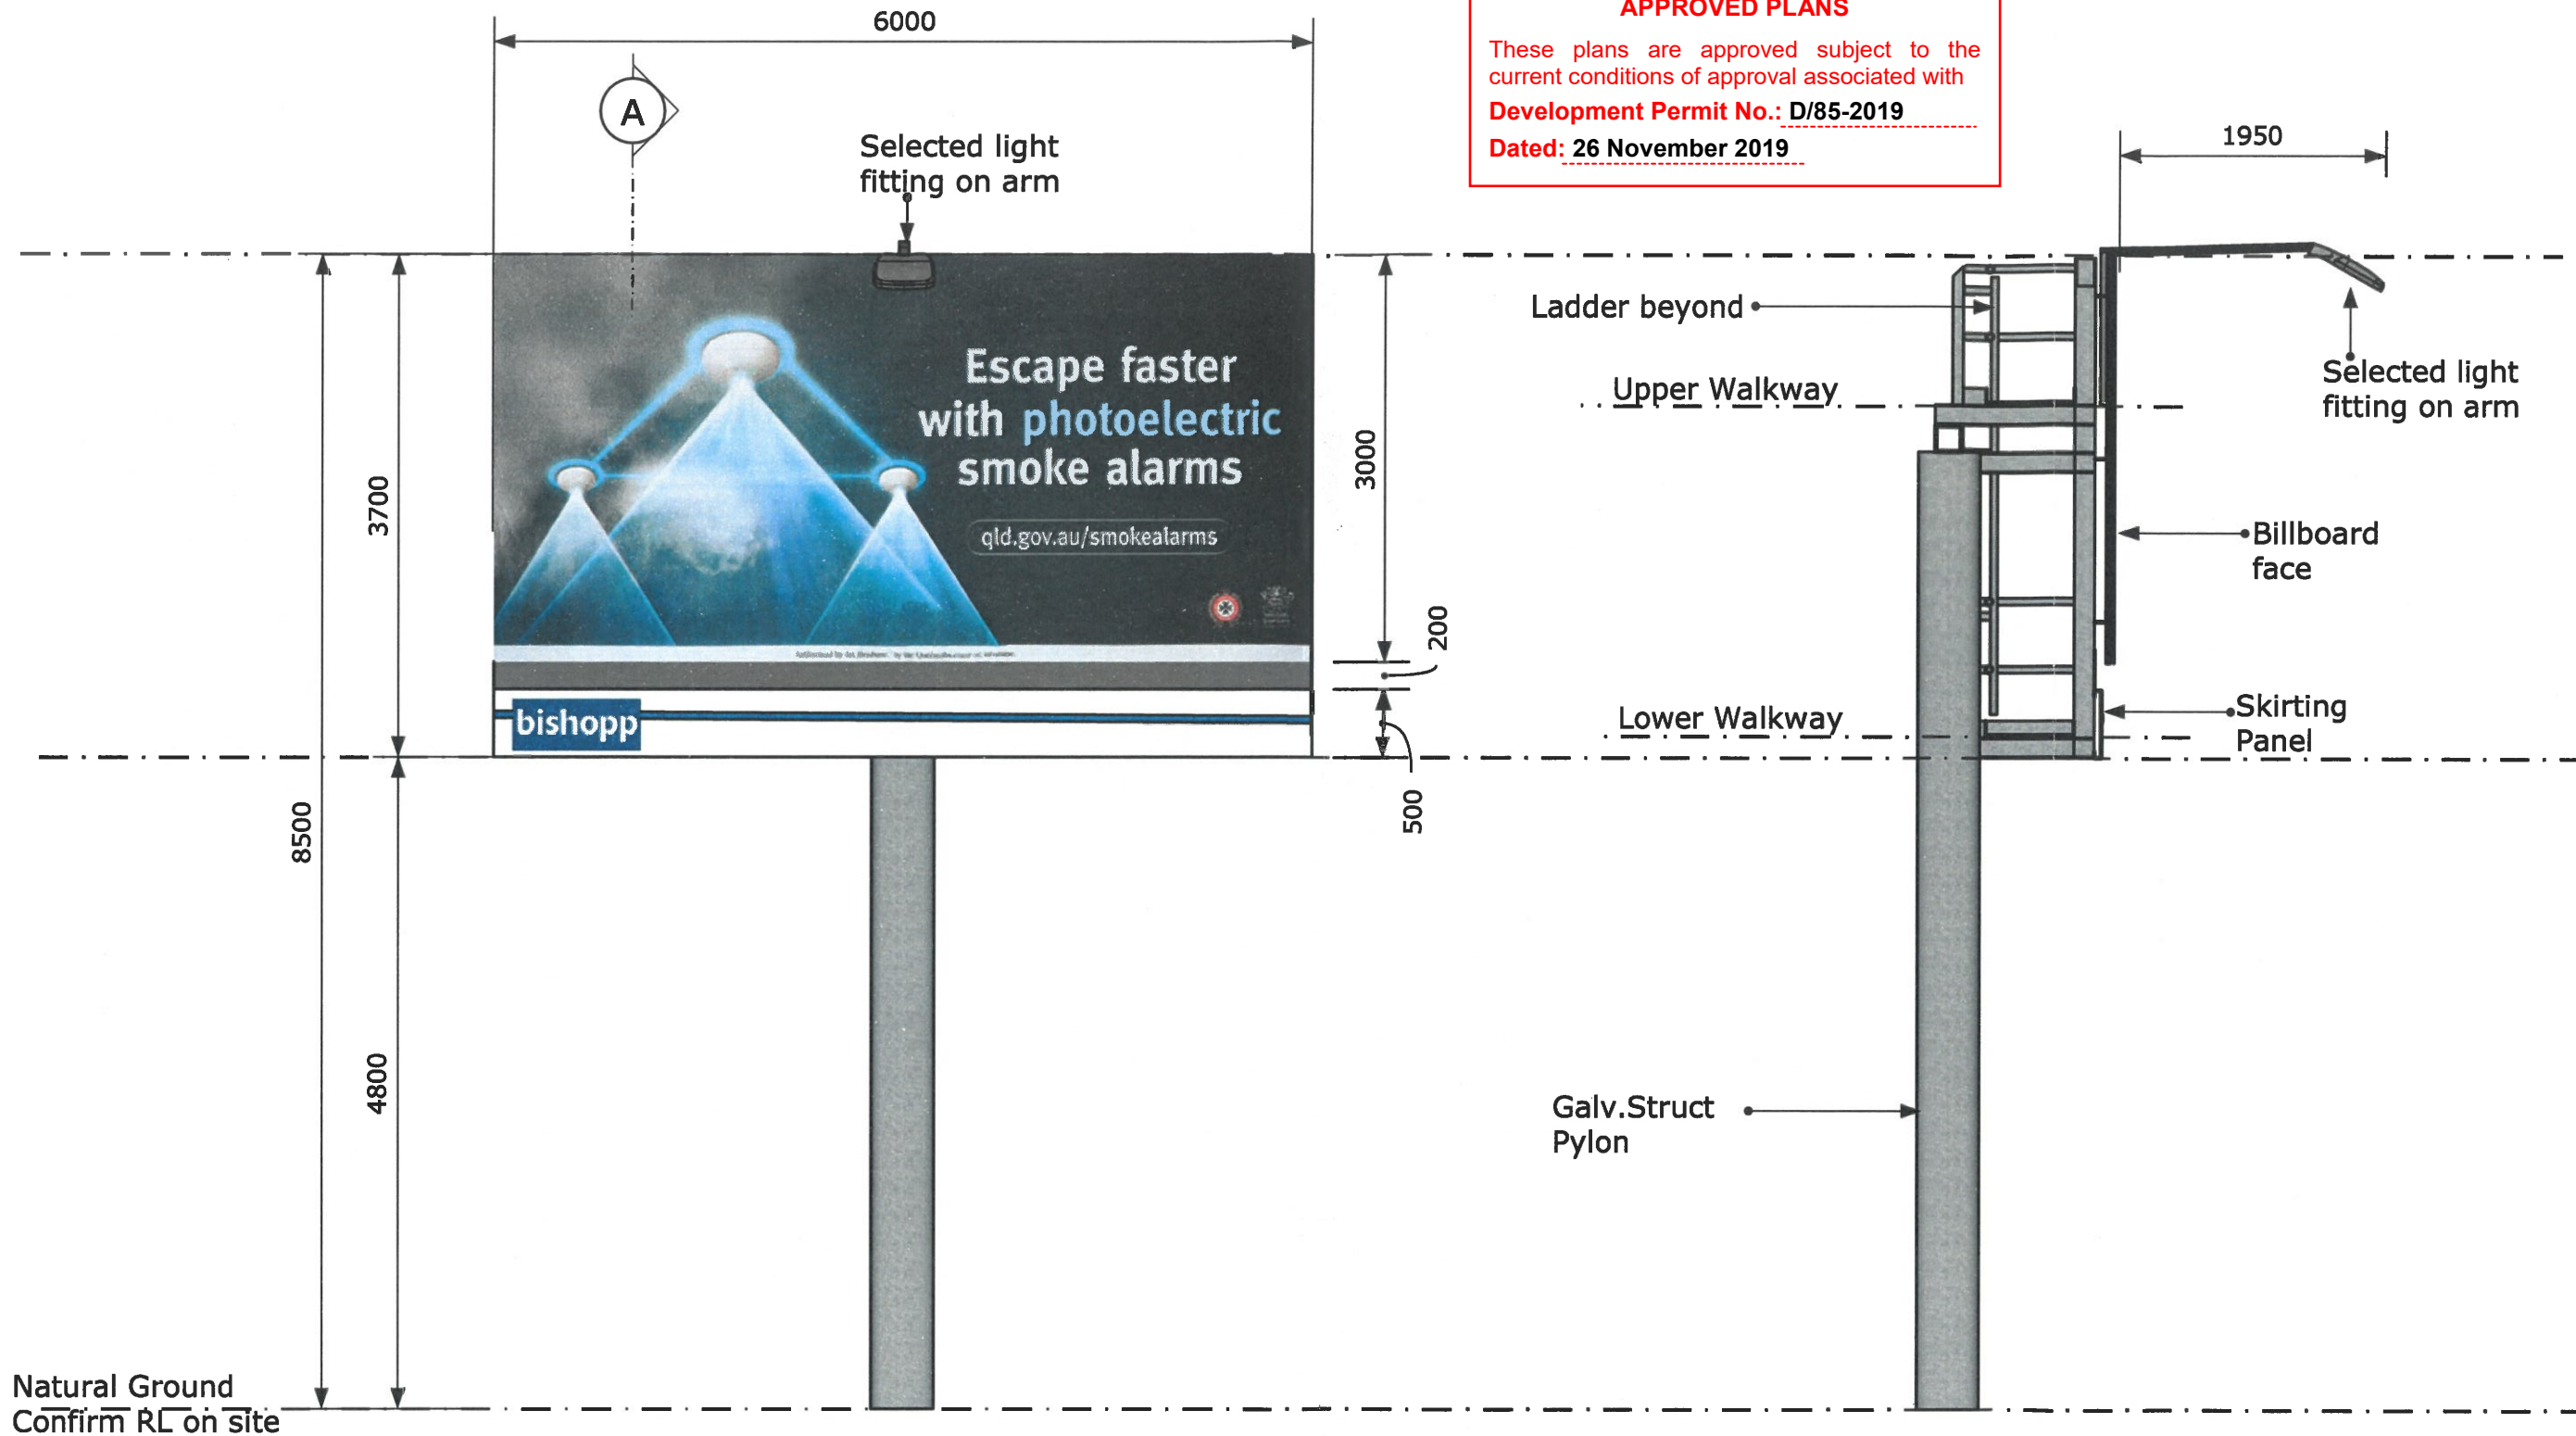

ELEVATION 1 (shown true)
1:50 @A3

SECTION A
1:50 @A3

-PRELIMINARY-



| | | |
|--------|-------------------|------------|
| 0 | PRELIMINARY ISSUE | 2019-07-22 |
| ISSUE: | REF: | DATE: |

Proposed Billboard
59 Fitzroy St. Rockhampton

for
BISHOPP OUTDOOR ADVERTISING PTY LTD

ARCHITECT:

nikolaou
ASSOCIATES

PO Box 177, Paddington, Qld 4064
+61 7 3369 8218
www.nikolaou.com.au

Drawing Title:
Elevations

Plot Date: 2019-07-22 Project No: 1904 Drawing No: DD-3[0]




ROCKHAMPTON REGIONAL COUNCIL

APPROVED PLANS

These plans are approved subject to the current conditions of approval associated with
Development Permit No.: D/85-2019
Dated: 26 November 2019

PERSPECTIVE VIEW
NTS

INDICATIVE ONLY

| | | | | | | | |
|---|--------|-------------------|--|---|--|--|--|
|  | | | Proposed Billboard 59 Fitzroy St. Rockhampton for BISHOPP OUTDOOR ADVERTISING PTY LTD | ARCHITECT: nikolaou ASSOCIATES PO Box 177, Paddington, Qld 4064 +617 3369 8218 www.nikolaou.com.au | Drawing Title: Perspective Plot Date: 2019-07-22 Project No: 1904 Drawing No: DD-4[0] | | |
| | | | | | | | |
| | 0 | PRELIMINARY ISSUE | 2019-07-22 | | | | |
| | ISSUE: | REF: | DATE: | | | | |