




SITE PLAN

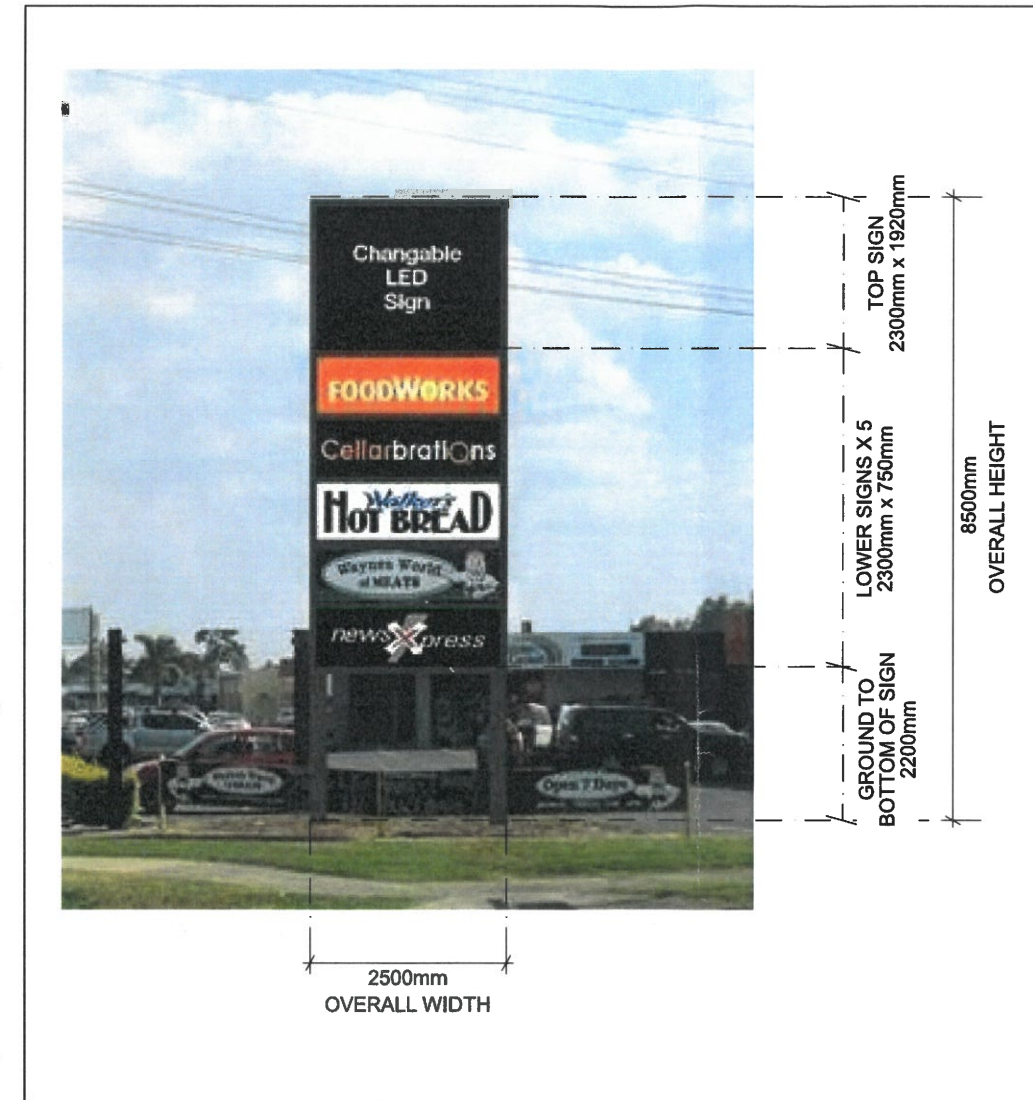

SIGNAGE CONCEPT ELEVATION

- NOTES:
1. ALL CONSTRUCTION SHALL COMPLY WITH THE BUILDING CODE OF AUSTRALIA, ASUTRALISM STANDARTS AND COUNCIL BY-LAWS
 2. THESE DRAWINGS ARE COPYRIGHT PROPERTY
 3. DO NOT SCALE DRAWING- USE FIGURED DIMENSIONS
 4. WHEN IN DOUBT, PLEASE ASK



DRAWING NO:
SK-001

LOCATION:
305 RICHARDSON ROAD,
KAWANA
(LOT 7 ON RP617098)

PROJECT:
PROPOSED SIGNAGE

TITLE:
SITE PLAN

DATE: SEP 2019

SCALE: 1:500

SHEET No:
1 OF 1

ROCKHAMPTON REGIONAL COUNCIL

APPROVED PLANS

These plans are approved subject to the current conditions of approval associated with
Development Permit No.: D/86-2019
Dated: 01 October 2019