


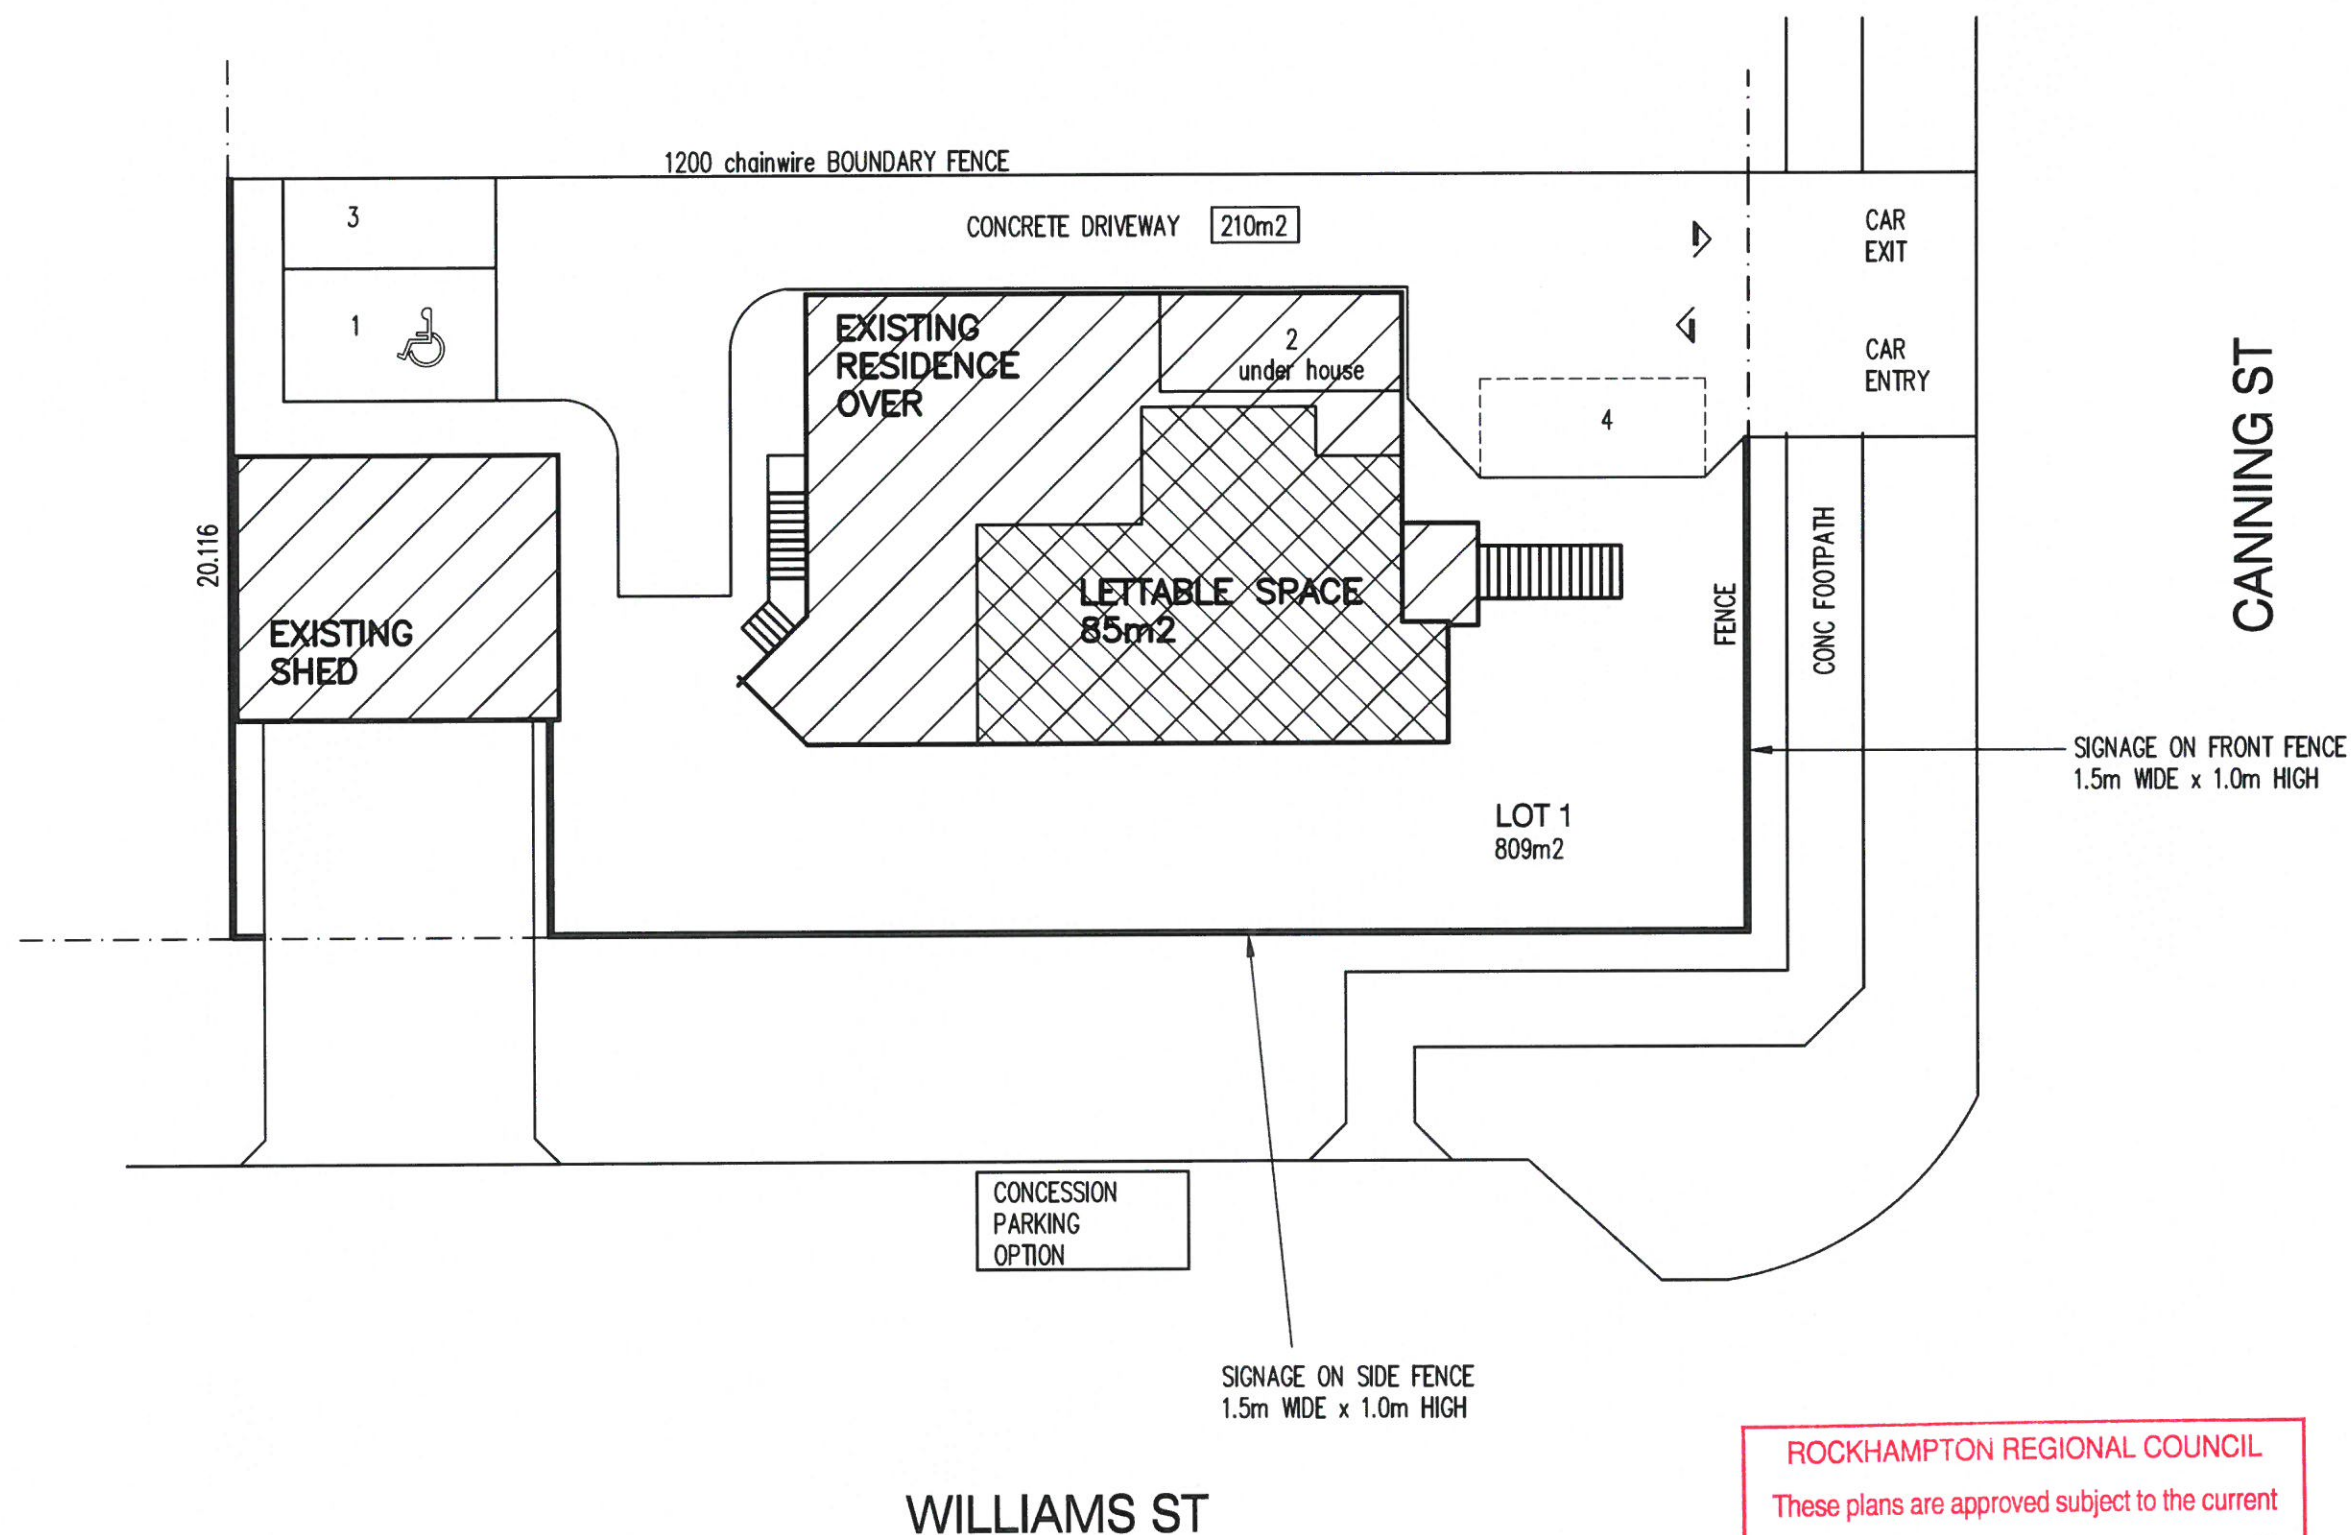

Drafting
Design
CAD Impresa
15 Caesar Close
Mooroolbark 4870
Tel 40336232
Mob 0407034075

Kevin Stoter
Building Designer
QBSA 707733
cadimpresa@ozemail.com.au

PROJECT
**COMMERCIAL
SPACE
ADDITION**
224 CANNING ST
ALLENSTOWN

JOB NO.
217-1224
WIND
CLASSIFICATION
C1

1	CLIENT ISSUE	21/11/17
REVISION	DATE	
REVISION	1	

SHEET TITLE
SITE PLAN



SHEET NO.
1



SITE PLAN
SCALE: 1:200

R.P.D.
LOT 1 on RP603291
COUNTY of LIVINGSTONE
PARISH of ROCKHAMPTON

ROCKHAMPTON REGIONAL COUNCIL
These plans are approved subject to the current
conditions of approval associated with
Development Permit No. D/93-2017
Dated 23-11-2017

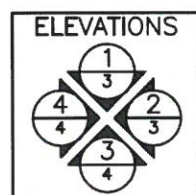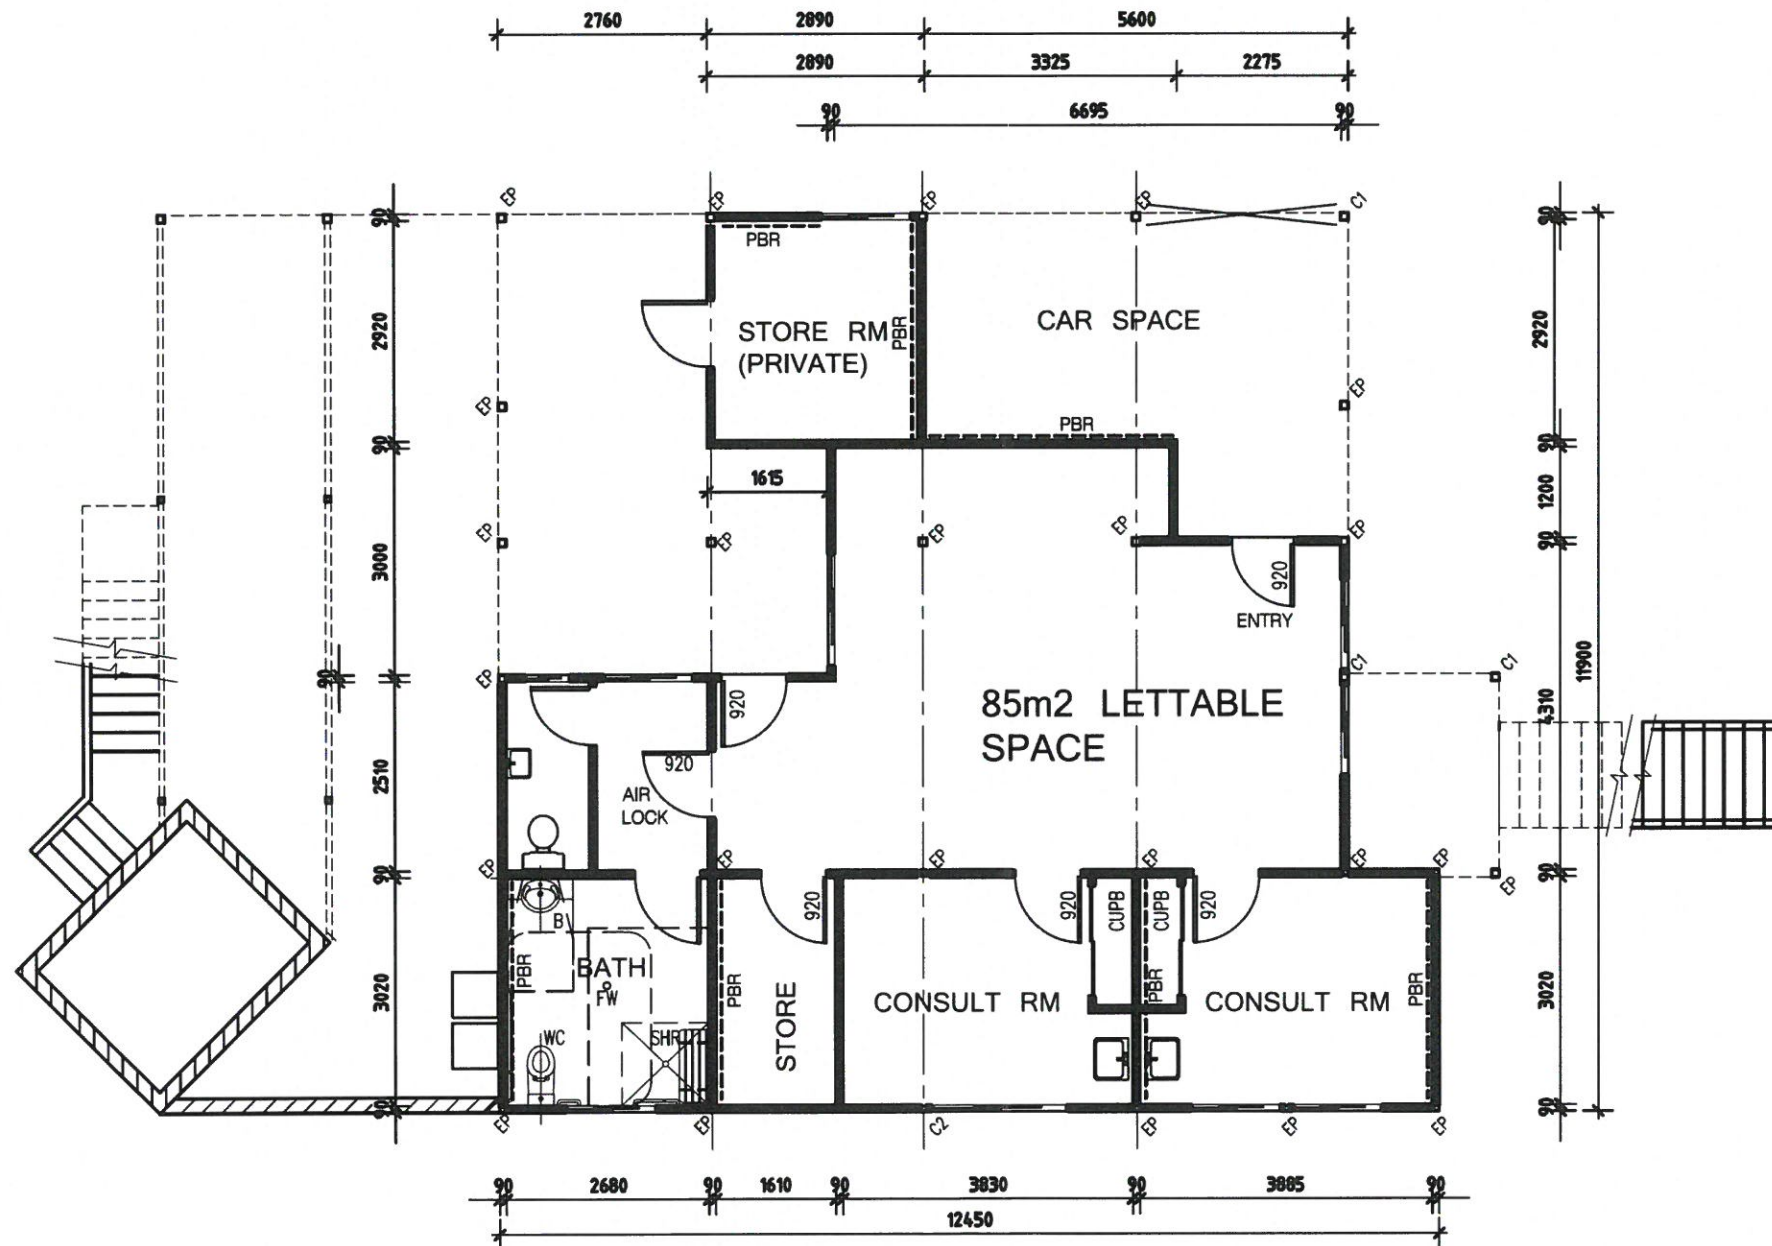

LOWER FLOOR PLAN

SCALE: 1:100

ROCKHAMPTON REGIONAL COUNCIL

These plans are approved subject to the current
conditions of approval associated with
Development Permit No. D/93-2017
Dated 23-11-2017

Drafting
Design
**CAD
Impresa**

15 Caesar Close
Mooroolbark 4870
Tel 40336232
Mob 0407034075

Kevin Stoter
Building Designer
QBSA 707733
cadimpresa@ozemail.com.au

PROJECT OFFICE ADDITIONS

224 CANNING ST
ALLENSTOWN

JOB NO.
217-1224

WIND
CLASSIFICATION
C1

1 PLANNING APPROVAL 21/1/17

REVISION DATE


REVISION

1


SHEET TITLE
**LOWER FLOOR
PLAN**

SHEET NO.

2

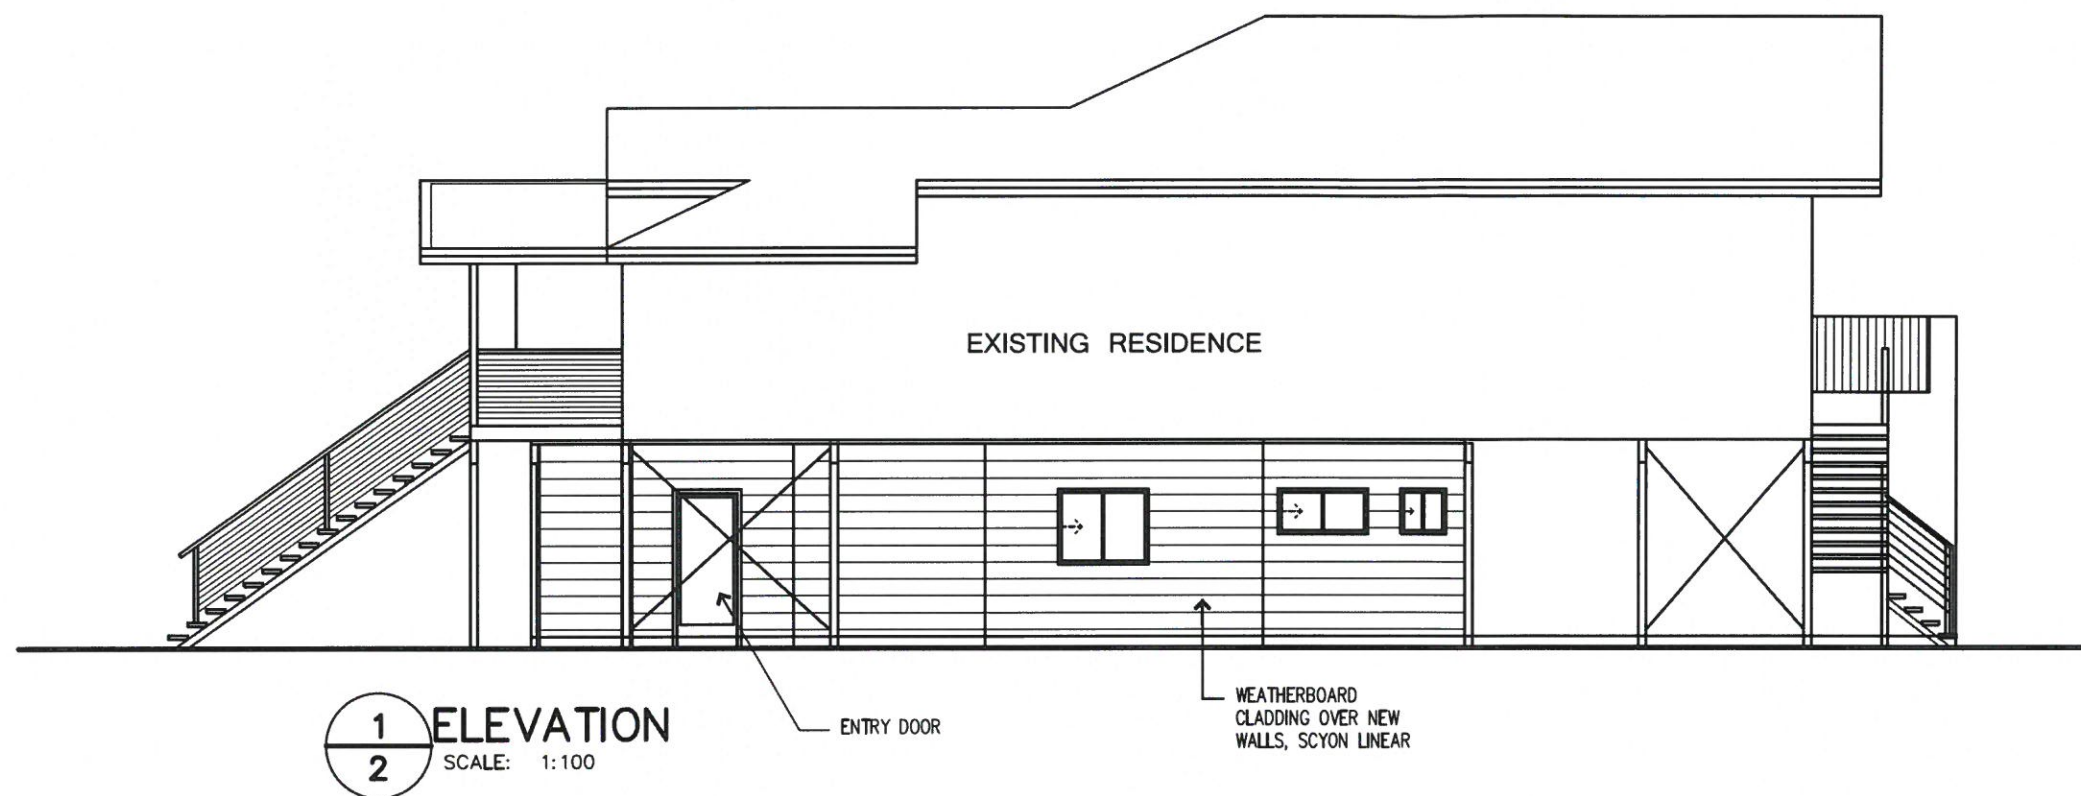

1
2
ELEVATION
SCALE: 1:100

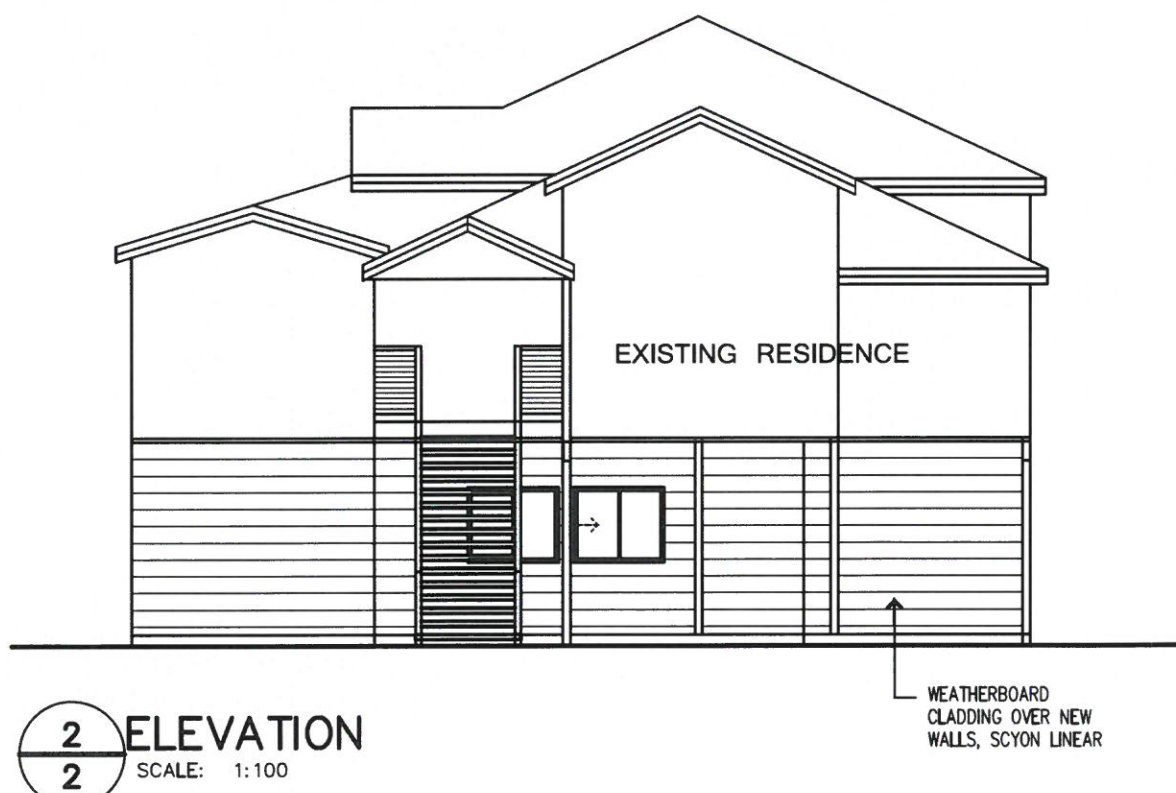

2
2
ELEVATION
SCALE: 1:100

CANNING STREET

Drafting
Design
CAD
Impresa

15 Caesar Close
Mooroolbark 4870
Tel 40336232
Mob 0407034075

Kevin Stoter
Building Designer
QBSA 707733
cadimpresa@ozemail.com.au

PROJECT
OFFICE
ADDITIONS
224 CANNING ST
ALLENSTOWN


JOB NO.
217-1224
WIND
CLASSIFICATION
C1

ROCKHAMPTON REGIONAL COUNCIL
These plans are approved subject to the current
conditions of approval associated with
Development Permit No. D/93-2017
Dated 23-11-2017

1	PLANNING APPROVAL	21/1/17
REVISION	DATE	
REVISION 1		

SHEET TITLE
ELEVATIONS

SHEET NO.
3

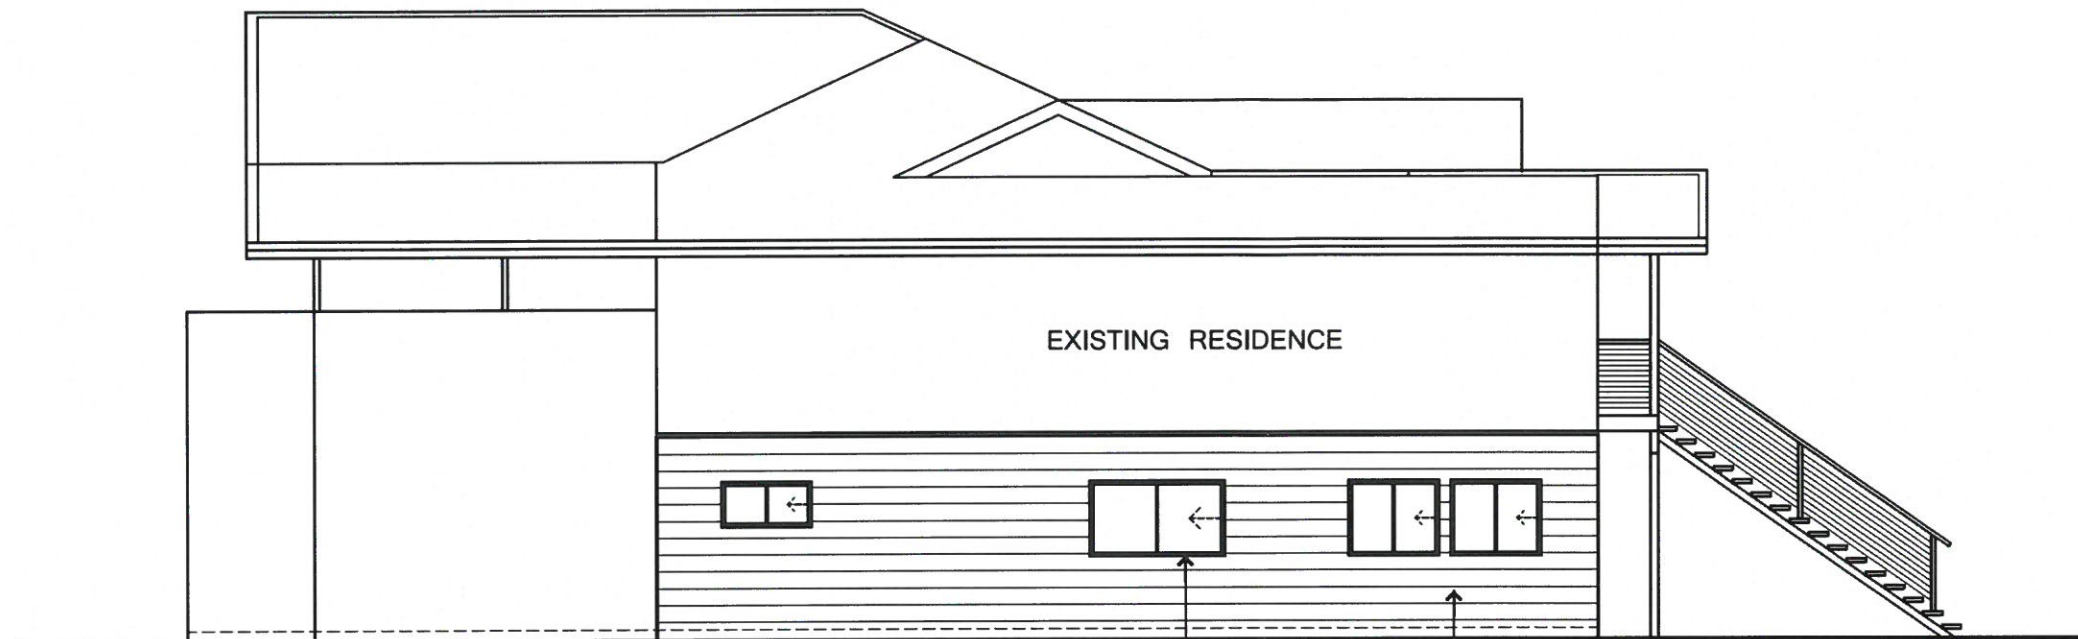


3
2 ELEVATION
SCALE: 1:100

WILLIAM STREET

EXISTING RESIDENCE

SLIDING GL.
WINDOWS IN
POWDERCOATED AL
FRAME

WEATHERBOARD
CLADDING OVER NEW
WALLS, SCYON LINEAR

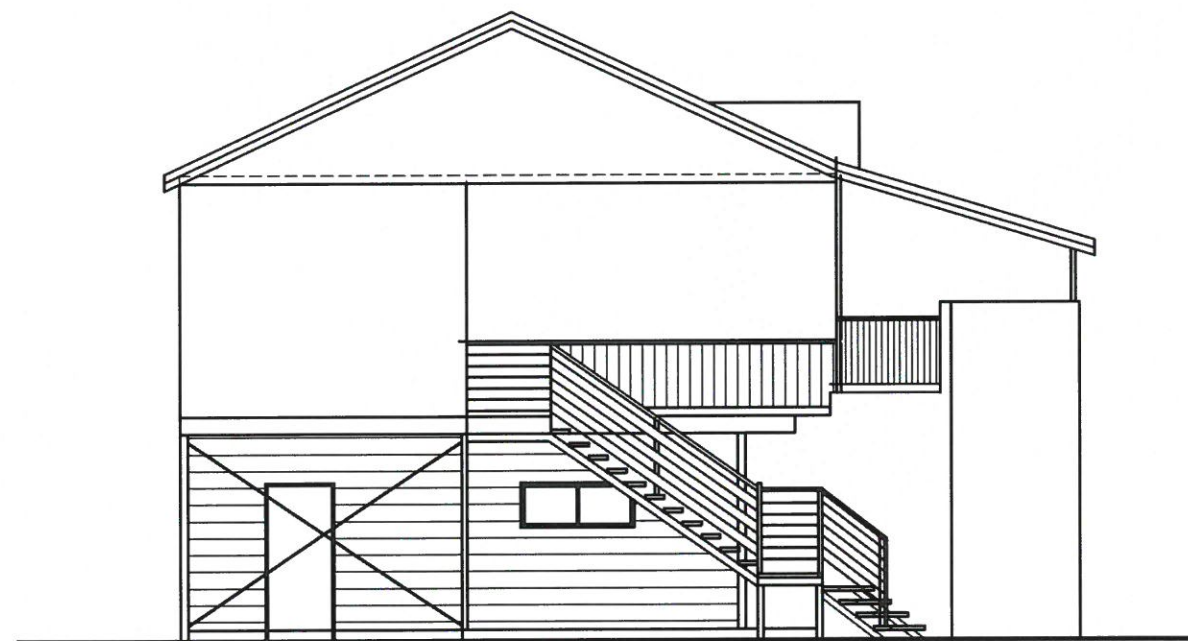

4
2 ELEVATION
SCALE: 1:100

Drafting
Design
CAD
Impresa

15 Caesar Close
Mooroolbark 4870
Tel 40336232
Mob 0407034075

Kevin Stoter
Building Designer
QBSA 707733
cadimpresa@ozemail.com.au

PROJECT
**OFFICE
ADDITIONS**
224 CANNING ST
ALLENSTOWN

JOB NO.
217-1224
WIND
CLASSIFICATION
C1

ROCKHAMPTON REGIONAL COUNCIL
These plans are approved subject to the current
conditions of approval associated with
Development Permit No. D/93-2017
Dated 23-11-2017

1	PLANNING APPROVAL	21/11/17
REVISION	DATE	
REVISION	1	

SHEET TITLE
ELEVATIONS

SHEET NO.
4