

GENERAL NOTE:

- THESE DRAWINGS ARE PART OF A TOWN PLANNING APPROVAL APPLICATION TO THE LOCAL COUNCIL AND SHOULD NOT BE USED FOR ANY OTHER REASON
- TRAFFIC/STORMWATER/OPERATIONAL WORKS: AS PER CIVIL ENGINEER DOCUMENTS AND DRAWINGS IF REQUIRED
- CURRENT LOCATIONS AND BOUNDARY LINE ARE APPROXIMATE, RELEVANT SURVEY TO BE CONDUCTED BEFORE ANY DOCUMENTATION OR CONSTRUCTION
- REFER TO TOWN PLANNING APPLICATION AND OPERATIONAL WORKS DOCUMENTATION WHEN VIEWING THESE PLANS
- THESE DRAWINGS ARE AS-BUILTS AND DO NOT REFLECT BUILDING APPROVAL, PLUMBING APPROVAL, QFRS APPROVAL OR DISABILITY REQUIREMENTS. CLIENT TO CONFIRM AND GET APPROVAL FROM RELEVANT AUTHORITIES

AREA LEGEND:


SITE AREA (LOT 34+35 RP603516): 4046 sqm

ABRASIVE BLASTING AND SPRAY BOOTH: 133 sqm

ROCKHAMPTON REGIONAL COUNCIL

These plans are approved subject to the current conditions of approval associated with Development Permit No. D/94-2017

Dated 23-11-2017

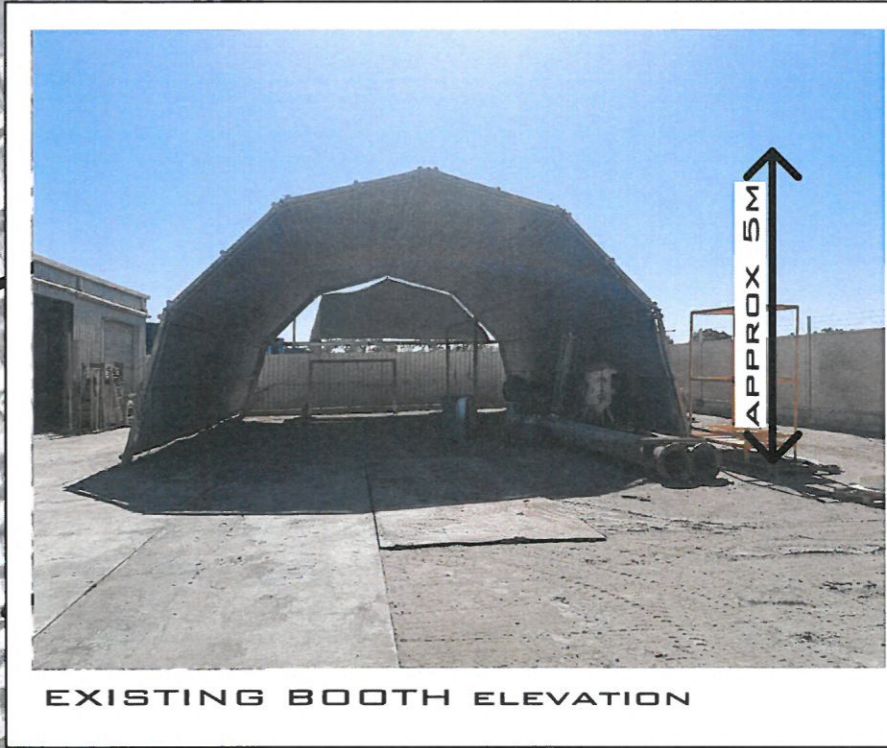

drawing title:
SITE PLAN

drawing no: **SP-001**



project: **ABRASIVE BLASTING AND SPRAY BOOTH**

location:
LOT 34, 35 RP 603516

client:

REVISION
1
REVISIONS
DESCRIPTION
PRELIMINARY
DATE
07/17

PRELIMINARY SKETCH PLANS:
If the drawings are labelled and issued 'preliminary', below, they are not suitable for Building Application, tender or construction purposes! The intent of preliminary sketch plans are only for presenting the concept for the specific project to the client as nominated in the title sheet.

COPYRIGHT & LIABILITY:
These drawings, concepts and designs are copyrighted and the property of design+architecture and not to be used for any other reason without the consent or permission of design+architecture PTY LTD. (ACN 167 978 832)

design+architecture accept no responsibility for the accuracy, completeness of electronically transferred documents.

NEVER SCALE OF DRAWINGS, IF IN DOUBT, ASK!

Design + Architecture

abn: 80167978832 Pty Ltd.


044 968 2924 design@designaa.com.au
www.designaa.com.au reg no:4610

**ISSUED FOR
PRELIMINARY**


project no: scale
As indicated
date
JUL 17
drawn
CC

rev
1


ROCKHAMPTON REGIONAL COUNCIL
These plans are approved subject to the current
conditions of approval associated with
Development Permit No. D/94-2017
Dated 23-11-2017

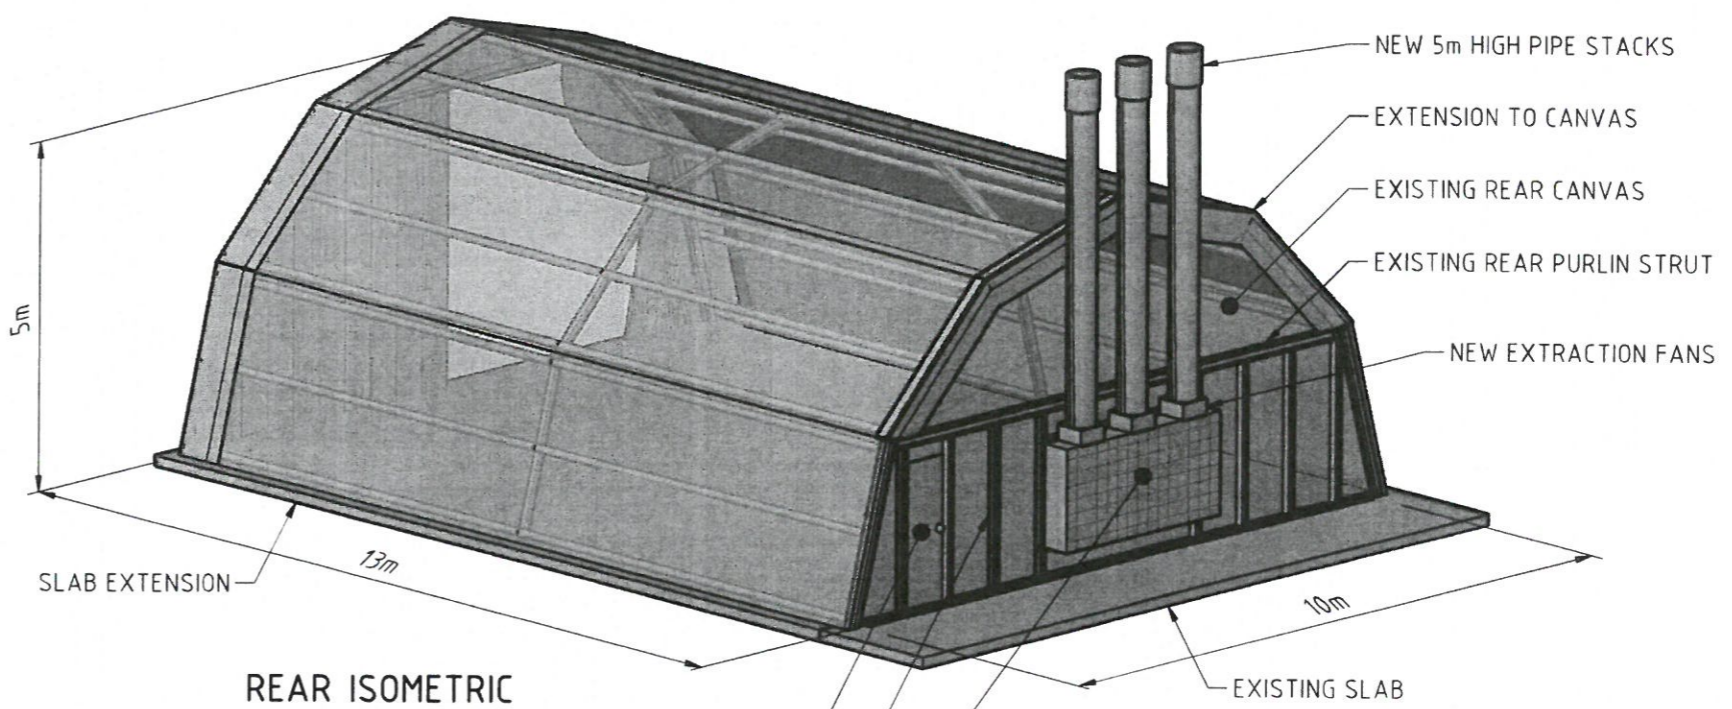

REAR ISOMETRIC
A1 - 1:50, A3 - 1:100

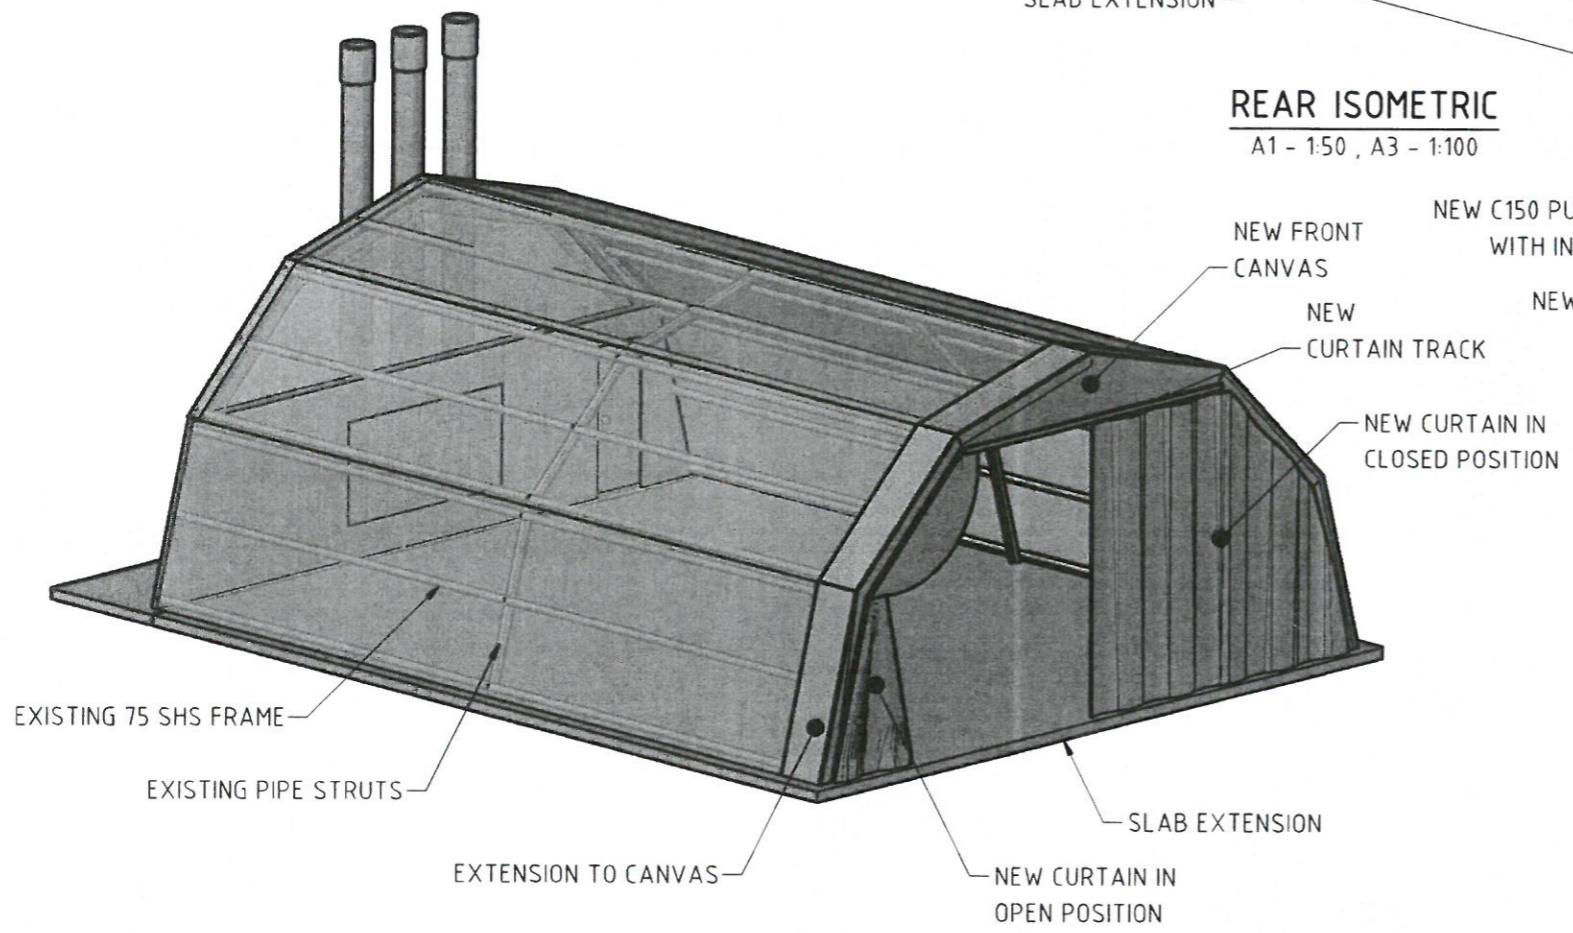

BLAST AND PAINT IGLOO - FRONT ISOMETRIC
A1 - 1:50, A3 - 1:100

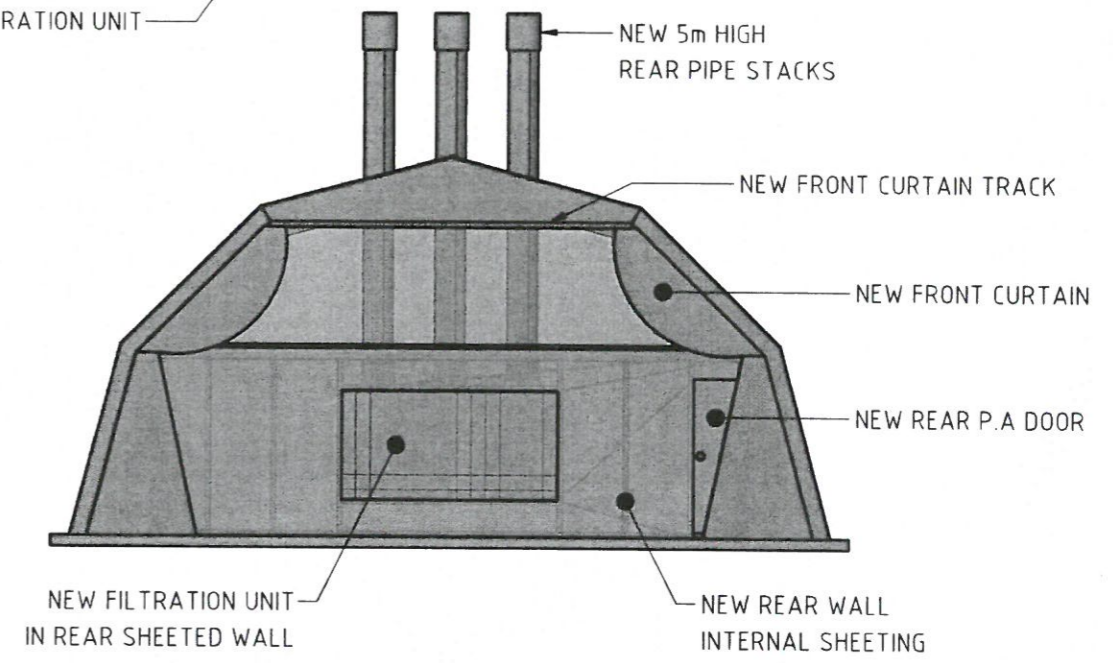

BLAST AND PAINT IGLOO - FRONT ISOMETRIC
A1 - 1:50, A3 - 1:100

© Copyright ROBERTS ENGINEERING AND DRAFTING This document remains the property of Roberts Engineering and Drafting and no part may be disclosed, stored, reproduced or used without prior written consent		ROBERTS ENGINEERING AND DRAFTING		DO NOT SCALE ALL DIMENSIONS IN MILLIMETRES 10 0 10 20 30		SCALE	A1 - 1:50	A3 - 1:100	CLIENT NAME: CHAUVEL INDUSTRIAL SERVICES	
MODIFICATIONS ARE INDICATIVE, FINAL MODIFICATION MAY VARY		112 MENZIES STREET ROCKHAMPTON, QLD 4701 PH/FX: (07) 4926 5831 info.robertsengineering.com.au		STRUCTURAL, MECHANICAL INDUSTRIAL, COMMERCIAL, MINING PROFESSIONAL DESIGN, DRAFTING, DETAILING AND PROJECT SERVICES		DRAWN	C.J.R.		26 HEMPENSTALL STREET	
GENERAL NOTES		ISSUES				ENGINEER			BLAST AND PAINT IGLOO UPGRADE	
						ARCHITECT			PROPOSED MODIFICATIONS	
						APPROVED			DRAWING NO: 1724-01	
										ISSUE: A A1 A3