



# HUNGRY JACK'S ROCKHAMPTON SOUTH ADDITIONAL DRIVE-THRU FACILITY

160 GEORGE STREET ROCKHAMPTON QLD 4700

SUBJECT SITE



1 AERIAL PLAN  
- NTS

## ROCKHAMPTON REGIONAL COUNCIL

### AMENDED PLANS APPROVED

21 February 2022

DATE

These plans are approved subject to the current conditions of approval associated with

Development Permit No.: D/1195-2009

Dated: 17 May 2010

## DRAWING LIST

- A000 LOCATION PLAN / DRAWING INDEX
- A100 EXISTING & DEMOLITION SITE PLAN
- A101 PROPOSED SITE PLAN
- A200 SIGNAGE DETAILS
- A201 ORDER CANOPY DETAILS

SUMMARY SCHEDULE	EXISTING	PROPOSED
NUMBER OF CARS FROM ORDER STATION TO PICK WINDOW	7	9
NUMBER OF CARS FROM ENTRY TO PICK UP WINDOW	9	13
NUMBER OF WAITING BAYS	2	2
CAR PARK SPACES (INCL. WAITING BAY)	45	42

NO CHANGES TO BUILDING FOOTPRINT, GFA OR TRADING AREAS


<p>HUNGRY JACK'S PTY. LTD. L6 - 100 WILLIAM STREET WOOLLOOMOOLOO NSW 2011</p> <p>COPYRIGHT HUNGRY JACK'S PTY LTD COPYING, REPRODUCTION OR USE OF THIS DESIGN OR DRAWING IN WHOLE OR PART IS PROHIBITED WITHOUT THE WRITTEN CONSENT OF HUNGRY JACK'S PTY LTD</p>	REV	DATE	AMENDMENT	DRW	<p>VERIFY ALL DIMENSIONS AND LEVELS ON SITE AND REPORT ANY DISCREPANCIES PRIOR TO THE COMMENCEMENT OF WORK. DRAWINGS ARE TO BE READ IN CONJUNCTION WITH ALL CONTRACT DOCUMENTS. USE FIGURED DIMENSIONS ONLY. DO NOT SCALE FROM DRAWINGS. THE COMPLETION OF THE ISSUE DETAILS CHECKED AND AUTHORISED SECTION IS CONFIRMATION OF THE STATUS OF THE DRAWING. THE DRAWING SHALL NOT BE USED FOR CONSTRUCTION UNLESS ENDORSED 'FOR CONSTRUCTION' AND AUTHORISED FOR ISSUE.</p>	<p>63 WYNDHAM STREET ALEXANDRIA NSW 2015 ABN 47 627 526 881 PH : 02 8590 5185 info@fangarchitects.com.au Nominated Architect: Shyan Fang Reg 7958</p>	<p>PROJECT</p> <p>PROJECT DUAL LANE DRIVE THRU</p> <p> <input type="radio"/> SKETCH  <input checked="" type="radio"/> DA  <input type="radio"/> AMENDED DA  <input type="radio"/> BA/CC  <input type="radio"/> TENDER  <input type="radio"/> CONSTRUCTION         </p>	<p>ROCKHAMPTON</p> <p>160 GEORGE STREET ROCKHAMPTON SOUTH QLD 4700</p>	<p>DRAWING</p> <p>LOCATION PLAN/ DRAWING INDEX</p> <p>PROJECT NO. 210501 D 31 DATE SEPTEMBER 2021</p> <p>SCALE NTS @ A3 DRAWING NO. A 000 REV. A</p>	
	A	26.10.19	ISSUE FOR DA	LL						

These plans are approved subject to the current conditions of approval associated with

Development Permit No.: D/1195-2009

Dated: 17 May 2010

# GEORGE STREET

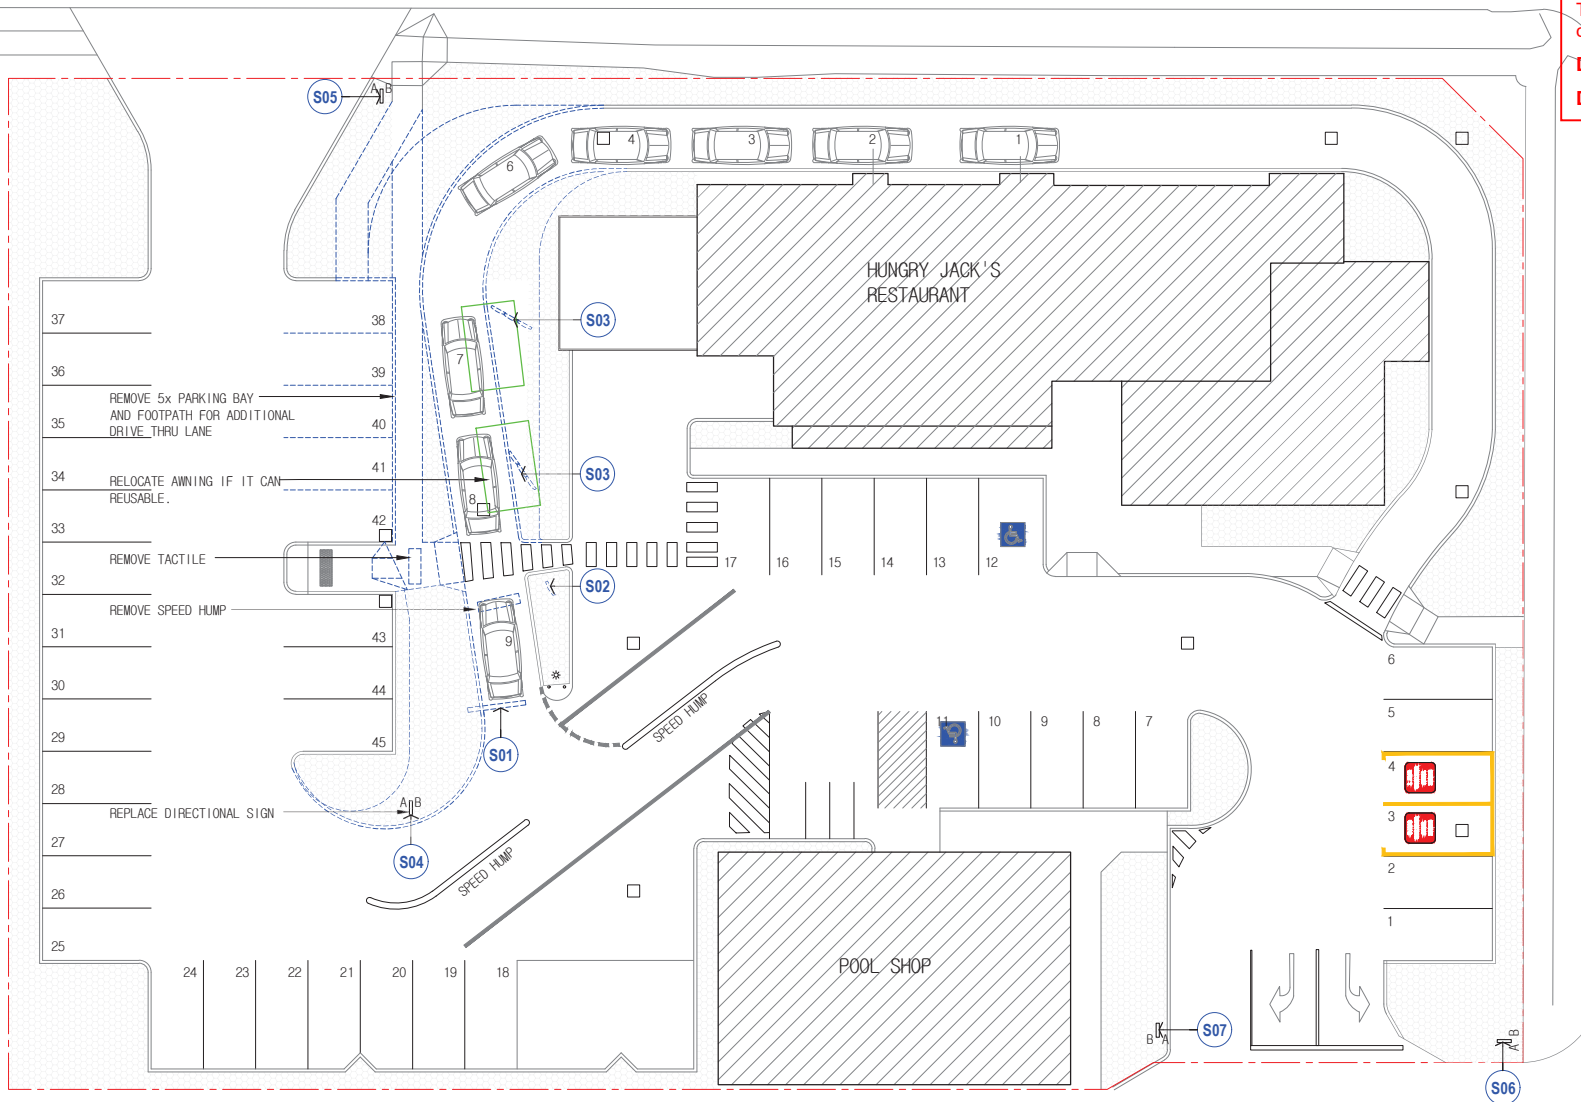

# DENHAM STREET

# GEORGE LANE

- EXISTING LANDSCAPE
- TO BE REMOVED
- TO BE RELOCATED
- EXISTING SIGN



CLIENT  
HUNGRY JACK'S PTY. LTD.  
L6 - 100 WILLIAM STREET  
WOOLLOOMOOLOO NSW 2011

COPYRIGHT HUNGRY JACK'S PTY LTD  
COPYING, REPRODUCTION OR USE OF THIS DESIGN OR DRAWING IN  
WHOLE OR PART IS PROHIBITED WITHOUT THE WRITTEN CONSENT OF  
HUNGRY JACK'S PTY LTD

REV	DATE	AMENDMENT	DRW
1	13.09.19	ISSUE FOR REVIEW	LL
2	15.09.19	LEASE INFORMATION ADDED	LL
A	10.10.19	ISSUE FOR REVIEW	LL
B	26.10.19	ISSUE FOR DA	LL

VERIFY ALL DIMENSIONS AND LEVELS ON SITE AND REPORT ANY DISCREPANCIES PRIOR TO THE COMMENCEMENT OF WORK.  
DRAWINGS ARE TO BE READ IN CONJUNCTION WITH ALL CONTRACT DOCUMENTS. USE FIGURED DIMENSIONS ONLY. DO NOT SCALE FROM DRAWINGS. THE COMPLETION OF THE ISSUE DETAILS CHECKED AND AUTHORISED SECTION IS CONFIRMATION OF THE STATUS OF THE DRAWING. THE DRAWING SHALL NOT BE USED FOR CONSTRUCTION UNLESS ENDORSED 'FOR CONSTRUCTION' AND AUTHORISED FOR ISSUE.

FANG ARCHITECTS  
63 WYNDHAM STREET  
ALEXANDRIA NSW 2015  
ABN 47 627 526 881  
PH : 02 8590 5185  
info@fangarchitects.com.au  
Nominated Architect: Shyan Fang Reg 7958

- PROJECT
- SKETCH
- DA
- AMENDED DA
- BA/CC
- TENDER
- CONSTRUCTION

PROJECT DUAL LANE DRIVE THRU  
**ROCKHAMPTON**  
160 GEORGE STREET  
ROCKHAMPTON SOUTH  
QLD 4700


DRAWING		
EXISTING/DEMOLITION SITE PLAN		
PROJECT NO. 210501 D 31	DATE SEPTEMBER 2021	
SCALE 1:250 @ A3	DRAWING NO. A 100	REV. B

These plans are approved subject to the current conditions of approval associated with

Development Permit No.: D/1195-2009

Dated: 17 May 2010

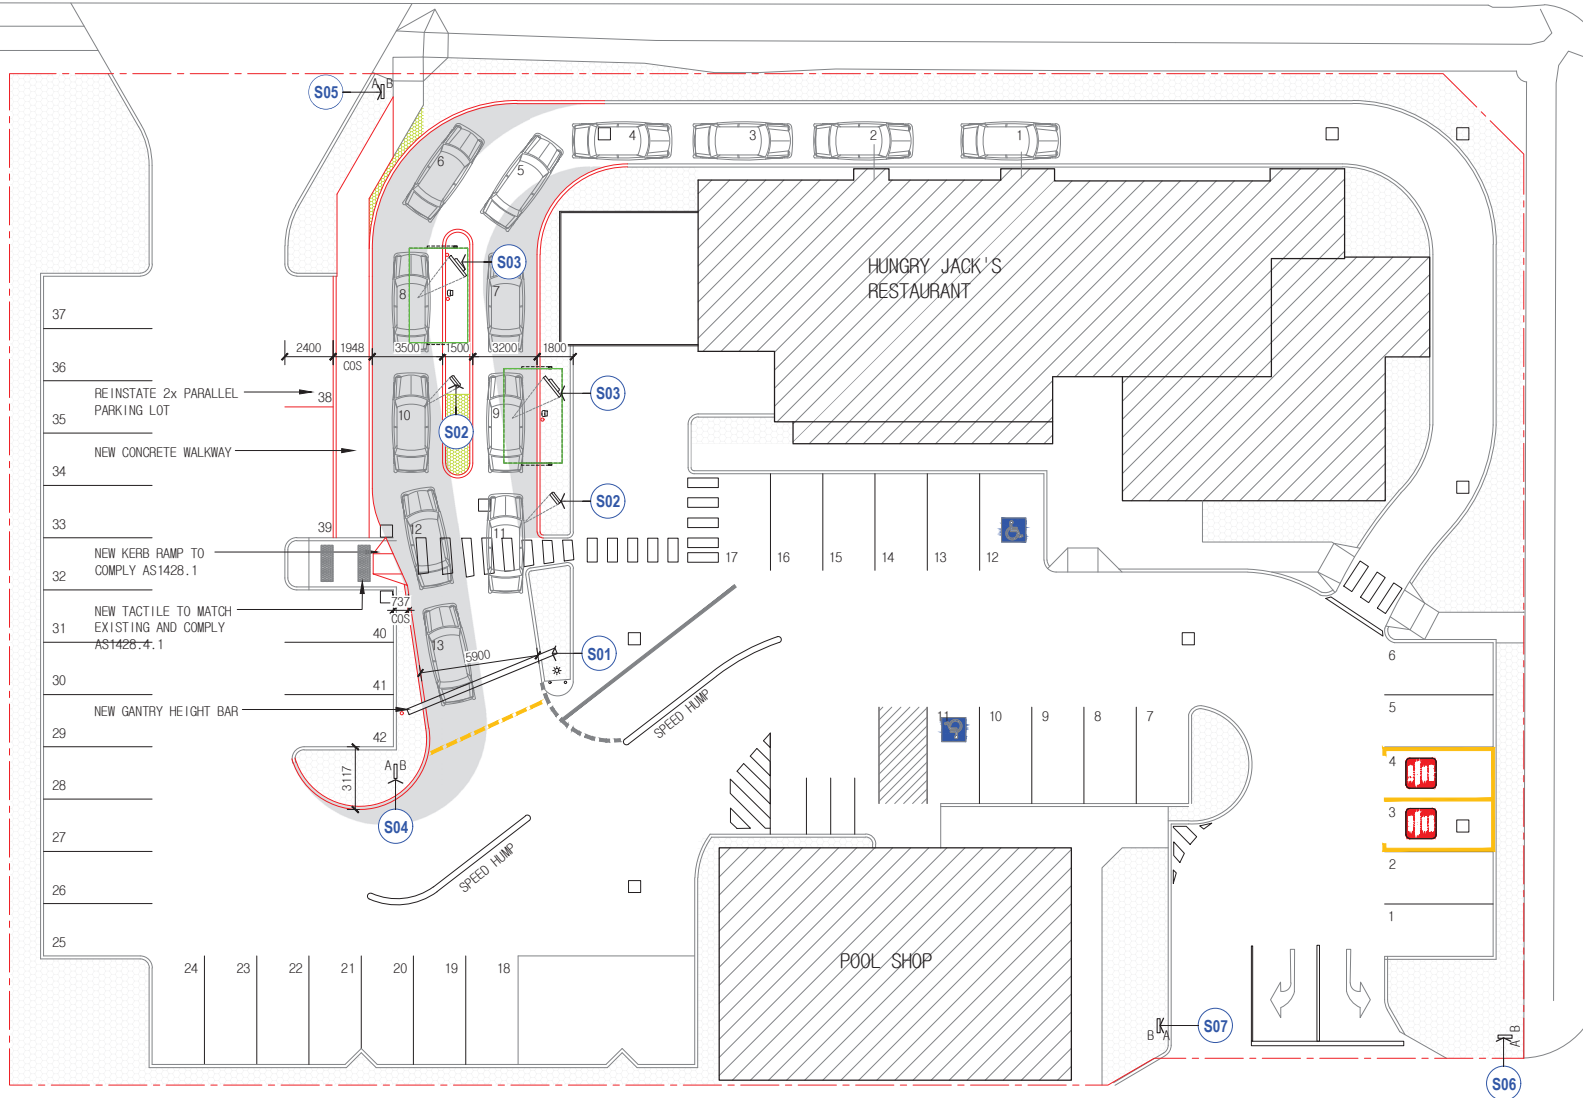

# GEORGE STREET



# DENHAM STREET

# GEORGE LANE



<div><div>CLIENT</div><div></div><div>HUNGRY JACK'S PTY. LTD. L6 - 100 WILLIAM STREET WOOLLOOMOOLOO NSW 2011</div><div><small>COPYRIGHT HUNGRY JACK'S PTY LTD COPYING, REPRODUCTION OR USE OF THIS DESIGN OR DRAWING IN WHOLE OR PART IS PROHIBITED WITHOUT THE WRITTEN CONSENT OF HUNGRY JACK'S PTY LTD</small></div></div>	REV	DATE	AMENDMENT	DRW	<div><div>FANG ARCHITECTS</div><div></div><div>63 WYNDHAM STREET ALEXANDRIA NSW 2015 ABN 47 627 526 881 PH : 02 8590 5185 info@fangarchitects.com.au</div><div><small>Nominated Architect: Shiyun Fang Reg 7958</small></div></div>	<div><div>PROJECT</div><div>DUAL LANE DRIVE THRU</div><div><b>ROCKHAMPTON</b></div><div>160 GEORGE STREET ROCKHAMPTON SOUTH QLD 4700</div></div>	<div><div>DRAWING</div><div><b>PROPOSED SITE PLAN</b></div><div>PROJECT NO. 210501 D 31</div><div>DATE SEPTEMBER 2021</div><div>SCALE</div><div>1:250 @ A3</div></div>	<div><div>SKETCH</div><div><input checked="" type="radio"/> DA</div><div><input type="radio"/> AMENDED DA</div><div><input type="radio"/> BA/CC</div><div><input type="radio"/> TENDER</div><div><input type="radio"/> CONSTRUCTION</div></div>
	1	13.09.19	ISSUE FOR REVIEW	LL				
	2	15.09.19	LEASE INFORMATION ADDED	LL				
	A	10.10.19	ISSUE FOR REVIEW	LL				
	B	26.10.19	ISSUE FOR DA	LL				

VERIFY ALL DIMENSIONS AND LEVELS ON SITE AND REPORT ANY DISCREPANCIES PRIOR TO THE COMMENCEMENT OF WORK.  
 DRAWINGS ARE TO BE READ IN CONJUNCTION WITH ALL CONTRACT DOCUMENTS. USE FIGURED DIMENSIONS ONLY. DO NOT SCALE FROM DRAWINGS. THE COMPLETION OF THE ISSUE DETAILS CHECKED AND AUTHORISED SECTION IS CONFIRMATION OF THE STATUS OF THE DRAWING. THE DRAWING SHALL NOT BE USED FOR CONSTRUCTION UNLESS ENDORSED 'FOR CONSTRUCTION' AND AUTHORISED FOR ISSUE.




63 WYNDHAM STREET  
 ALEXANDRIA NSW 2015  
 ABN 47 627 526 881  
 PH : 02 8590 5185  
 info@fangarchitects.com.au  
 Nominated Architect: Shiyun Fang Reg 7958

- SKETCH
- DA
- AMENDED DA
- BA/CC
- TENDER
- CONSTRUCTION

PROJECT DUAL LANE DRIVE THRU  
**ROCKHAMPTON**  
 160 GEORGE STREET  
 ROCKHAMPTON SOUTH  
 QLD 4700

**DRAWING**  
**PROPOSED SITE PLAN**  
 PROJECT NO. 210501 D 31  
 SCALE 1:250 @ A3  
 DATE SEPTEMBER 2021  
 DRAWING NO. A 101  
 REV. B



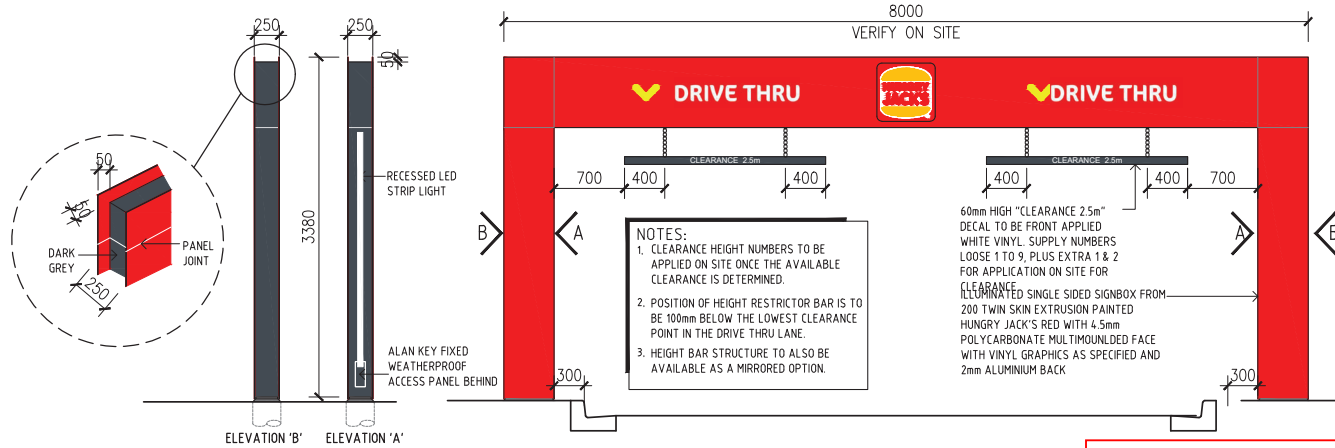

S01 HEIGHT BAR  
SCALE 150

## ROCKHAMPTON REGIONAL COUNCIL

### AMENDED PLANS APPROVED





21 February 2022



DATE

These plans are approved subject to the current conditions of approval associated with

Development Permit No.: D/1195-2009

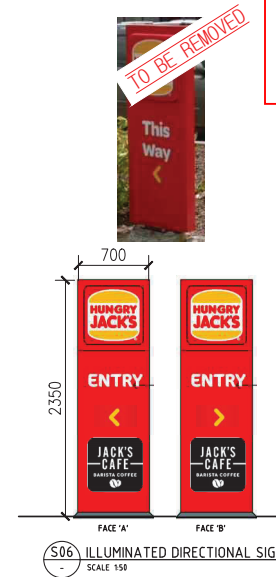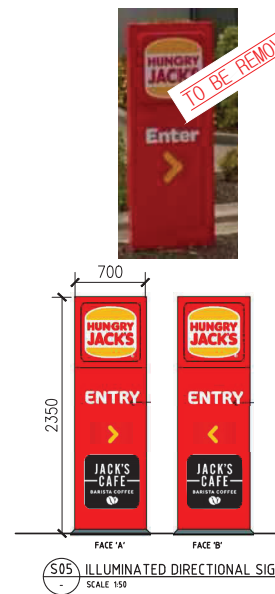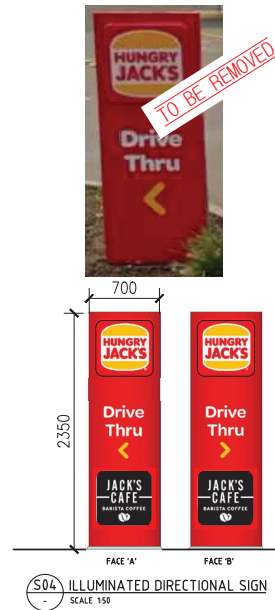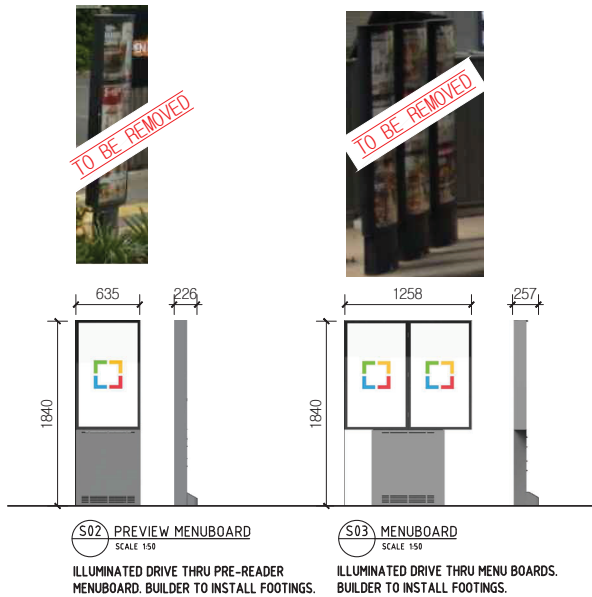Dated: 17 May 2010



<div>CLIENT</div> <div><b>HUNGRY JACK'S PTY. LTD.</b> L6 - 100 WILLIAM STREET WOOLLOOMOOLOO NSW 2011</div> <div>COPYRIGHT HUNGRY JACK'S PTY LTD COPYING, REPRODUCTION OR USE OF THIS DESIGN OR DRAWING IN WHOLE OR PART IS PROHIBITED WITHOUT THE WRITTEN CONSENT OF HUNGRY JACK'S PTY LTD</div>	REV	DATE	AMENDMENT	DRW	<div>FANG ARCHITECTS</div> <div></div> <div>63 WYNDHAM STREET ALEXANDRIA NSW 2015 ABN 47 627 526 881 PH : 02 8590 5185 info@fangarchitects.com.au <small>Nominated Architect: Shyan Fang Reg 7958</small></div>	<div>PROJECT</div> <div><input type="radio"/> SKETCH <input checked="" type="radio"/> DA <input type="radio"/> AMENDED DA <input type="radio"/> BA/CC <input type="radio"/> TENDER <input type="radio"/> CONSTRUCTION</div>	<div>PROJECT DUAL LANE DRIVE THRU</div> <div><b>ROCKHAMPTON</b> 160 GEORGE STREET ROCKHAMPTON SOUTH QLD 4700</div>	<div>DRAWINGS</div> <div><b>SIGNAGE DETAILS</b></div>		
	A	10.10.19	ISSUE FOR REVIEW	LL				<div>PROJECT NO. 210501 D 31</div> <div>DATE SEPTEMBER 2021</div>		
	B	26.10.19	ISSUE FOR DA	LL				<div>SCALE</div> <div>AS SHOWN @ A3</div>		
							<div>DRAWING NO.</div> <div>A 200</div>	<div>REV</div> <div>B</div>		




L11a : NITTO 65 SM  
SURFACE MOUNTED CONTINUOUS IP54  
WEATHERPROOF LED PROFILE WITH 4000K CCT  
SUPPLIER : (02) 9525 6999  
justin@thehouseoflight.com.au




100mm  $\phi$  GALVANISED BOLLARD  
COLOUR: SILVER WITH CLASS 1 RED REFLECTIVE TAPE  
HEIGHT: 1300mm (1000mm ABOVE GROUND AND 300mm BELOW GROUND)  
FIXING: ANCHOR ROD INCLUDED AT BASE WHICH CAN BE REMOVED WHEN CORE DRILLING INTO EXISTING CONCRETE OR INSERTED WHEN SETTING IN NEW CONCRETE

LOCATION : DRIVE THRU ORDER STATION

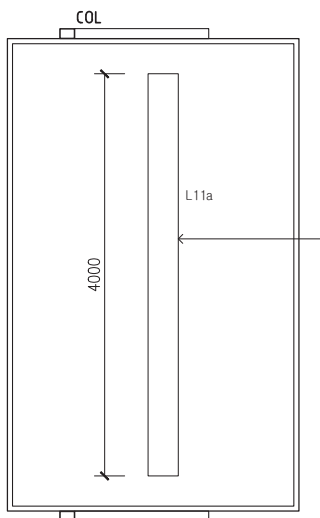

1 REFLECTED CEILING PLAN  
1:50

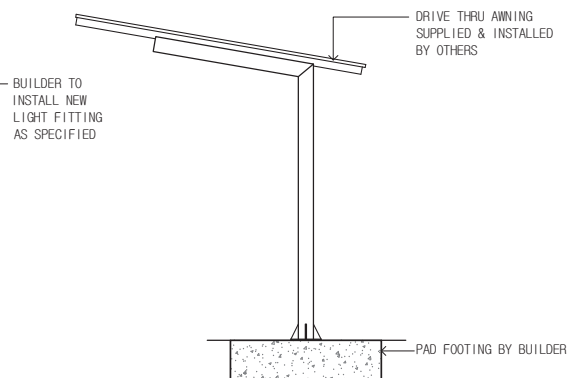

2 ELEVATION  
1:50

**ROCKHAMPTON REGIONAL COUNCIL**

**AMENDED PLANS APPROVED**



**21 February 2022**

**DATE**

These plans are approved subject to the current conditions of approval associated with

**Development Permit No.:** D/1195-2009

**Dated:** 17 May 2010

CLIENT		REV	DATE	AMENDMENT	DRW	VERIFY ALL DIMENSIONS AND LEVELS ON SITE AND REPORT ANY DISCREPANCIES PRIOR TO THE COMMENCEMENT OF WORK. DRAWINGS ARE TO BE READ IN CONJUNCTION WITH ALL CONTRACT DOCUMENTS. USE FIGURED DIMENSIONS ONLY. DO NOT SCALE FROM DRAWINGS. THE COMPLETION OF THE ISSUE DETAILS CHECKED AND AUTHORISED SECTION IS CONFIRMATION OF THE STATUS OF THE DRAWING. THE DRAWING SHALL NOT BE USED FOR CONSTRUCTION UNLESS ENDORSED 'FOR CONSTRUCTION' AND AUTHORISED FOR ISSUE.	<div>FANG ARCHITECTS</div> <div></div> <div>63 WYNDHAM STREET ALEXANDRIA NSW 2015 ABN 47 627 526 881 PH : 02 8590 5185 info@fangarchitects.com.au Nominated Architect: Shyan Fang Reg 7958</div>	PROJECT		PROJECT DUAL LANE DRIVE THRU		DRAWING		ORDER CANOPY DETAILS	
<div></div> <div>HUNGRY JACK'S PTY. LTD. L6 - 100 WILLIAM STREET WOOLLOOMOOLOO NSW 2011</div> <div>COPYRIGHT HUNGRY JACK'S PTY LTD COPYING, REPRODUCTION OR USE OF THIS DESIGN OR DRAWING IN WHOLE OR PART IS PROHIBITED WITHOUT THE WRITTEN CONSENT OF HUNGRY JACK'S PTY LTD</div>		A	10.10.19	ISSUE FOR REVIEW	LL			<div><input type="radio"/> SKETCH <input checked="" type="radio"/> DA <input type="radio"/> AMENDED DA <input type="radio"/> BA/C <input type="radio"/> TENDER <input type="radio"/> CONSTRUCTION</div>		ROCKHAMPTON		PROJECT NO. 210501 D 31		DATE: SEPTEMBER 2021	
		B	26.10.19	ISSUE FOR DA	LL			160 GEORGE STREET ROCKHAMPTON SOUTH QLD 4700		SCALE		DRAWING NO.		REV.	
								AS SHOWN @ A3		A 201		B			