

drawing title:
PROPOSED SITE PLAN

drawing no: **SP-001** project no: **RA-008**



project:
HOLLINGSWORTH SPRAY BOOTH

location:
88 HOLLINGSWORTH
STREET, KAWANA,
QUEENSLAND

client:

REVISIONS

REV	DESCRIPTION	DATE
1	PRELIMINARY	2019-03-04
2	PRELIMINARY	2019-04-02

PRELIMINARY SKETCH PLANS:
If the drawings are labeled and issued 'preliminary', below, they are not suitable for Building Application, tender or construction purposes.
The intent of preliminary sketch plans are only for presenting the concept for the specific project to the client as nominated in the title sheet.

COPYRIGHT & LIABILITY:
These drawings, concepts and designs are copyrighted and the property of DESIGNANDARCHITECTURE and not to be used for any other reason without the consent or permission of designandarchitecture PTY LTD. (ACN 167 978 832)

DESIGNANDARCHITECTURE accept no responsibility for the accuracy, completeness or electronically transferred documents.

NEVER SCALE OF DRAWINGS, IF IN DOUBT, ASK!


design + architecture
abn: 80167978832 Pty.Ltd.

044 968 2924
www.designea.com.au

design@designea.com.au
reg no:4610

ISSUED FOR PRELIMINARY

scale	rev
1 : 500	2
date APR 19	
drawn CC	

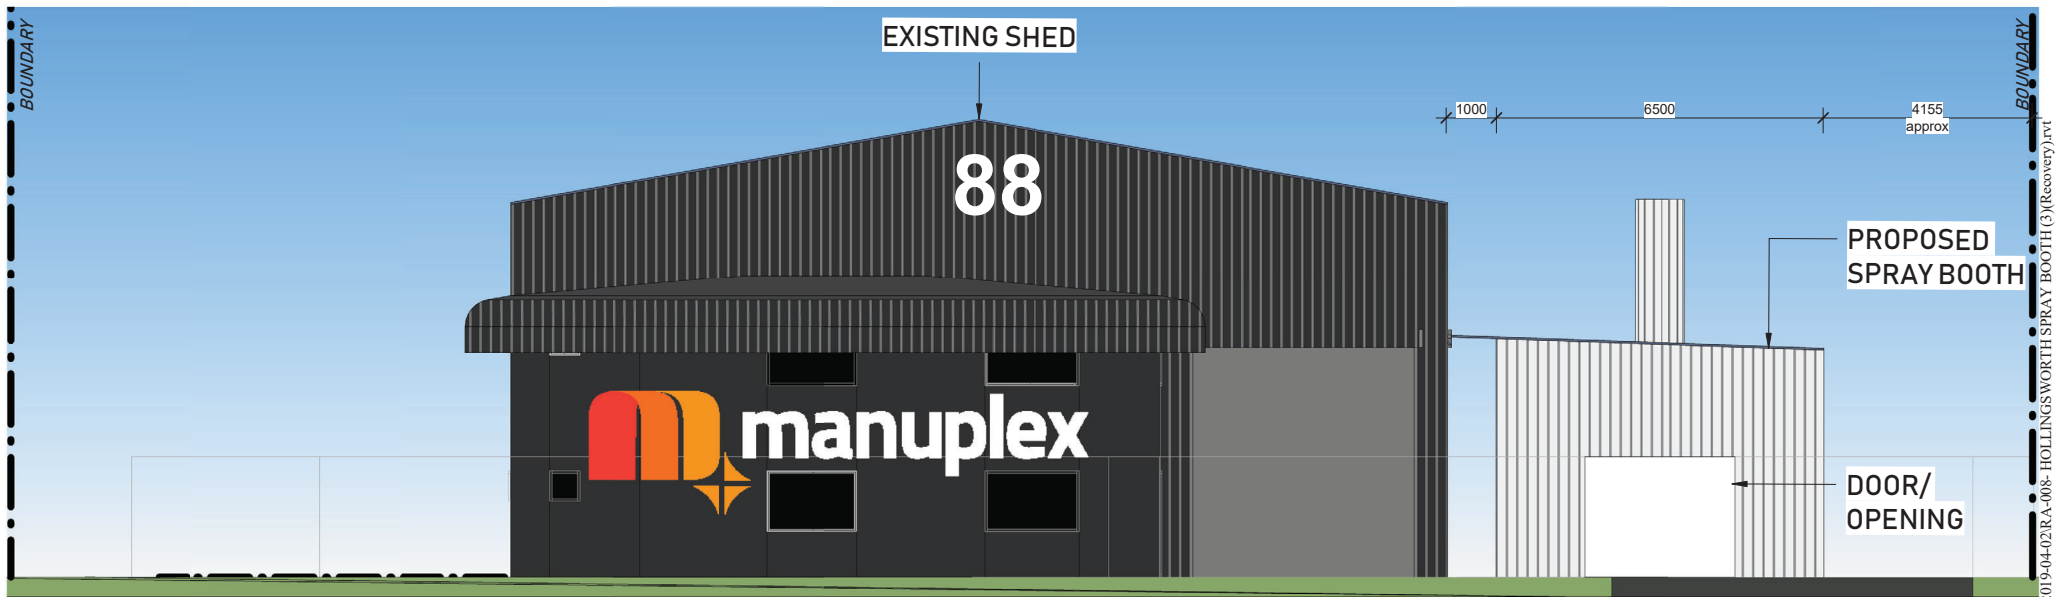

1 PROPOSED ELEVATION
SP-001 1 : 100 @ A3

ROCKHAMPTON REGIONAL COUNCIL

APPROVED PLANS

These plans are approved subject to the current conditions of approval associated with

Development Permit No.: D/26-2019

Dated: 26 June 2019

drawing title:
PROPOSED ELEVATION

drawing no: **SP-002** project no: **RA-008**

project: A3 DRAWING NOTED SCALES RELATE TO A3 DRAWINGS HOLLINGSWORTH SPRAY BOOTH	
location: 88 HOLLINGSWORTH STREET, KAWANA, QUEENSLAND	client:

REV	DESCRIPTION	DATE
1	PRELIMINARY	2019-03-04
2	PRELIMINARY	2019-04-02

PRELIMINARY SKETCH PLANS:
If the drawings are labeled and issued 'preliminary', below, they are not suitable for Building Application, tender or construction purposes.
The intent of preliminary sketch plans are only for presenting the concept for the specific project to the client as nominated in the title sheet.

COPYRIGHT & LIABILITY:
These drawings, concepts and designs are copyrighted and the property of DESIGNANDARCHITECTURE and not to be used for any other reason without the consent or permission of designandarchitecture PTY LTD (ACN 167 978 832).
DESIGNANDARCHITECTURE accept no responsibility for the accuracy, completeness or electronically transferred documents.
NEVER SCALE OF DRAWINGS, IF IN DOUBT, ASK!

 design + architecture abn: 80167978832 Pty.Ltd.	
044 968 2924 www.designea.com.au	design@designea.com.au reg no:4610

ISSUED FOR PRELIMINARY	
scale 1 : 100	rev 2
date APR 19	Author


ROCKHAMPTON REGIONAL COUNCIL

APPROVED PLANS


These plans are approved subject to the current conditions of approval associated with

Development Permit No.: D/26-2019

Dated: 26 June 2019

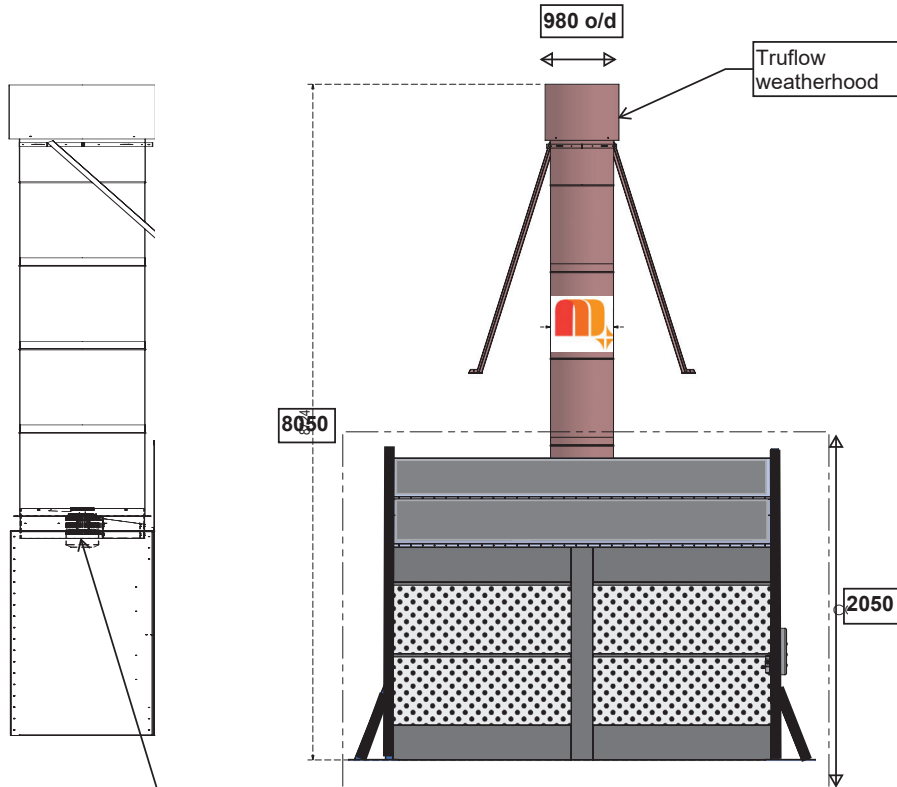

Truflow AE32" HO
spray booth exhaust
fan assembly

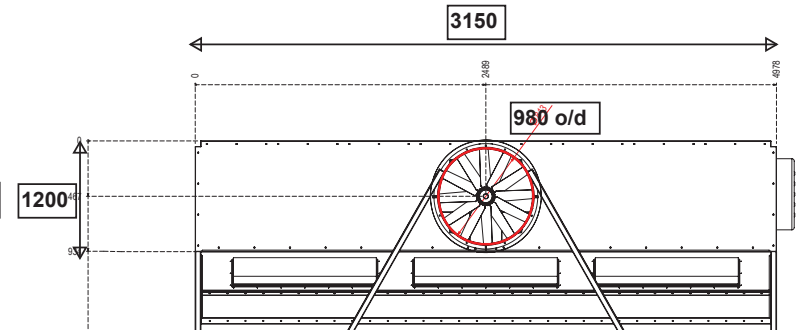


TRUFLOW
Spray Booths (Aust) Pty Ltd

REV.	COMMENTS	DATE	DRWN
A	ISSUE FOR APPROVAL	1/4/2019	DCF



DRWN: DCF
CH'KD:
APP'D:

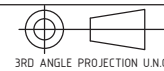

ALL DIMENSIONS IN MM U.N.O
TOLERANCES: $\pm 0.5\text{MM}$ U.N.O

REV:
0

DWG NO.

MP-SB-0001


**88 HOLLINGSWORTH ST SPRAY BOOTH
EXTRACTION SYSTEM**

PART CODE:

SHEET NO. 1 OF 1.

DATE: 1/4/2019

FINISH IN MICRONS, $\frac{1}{16}$ U.N.O

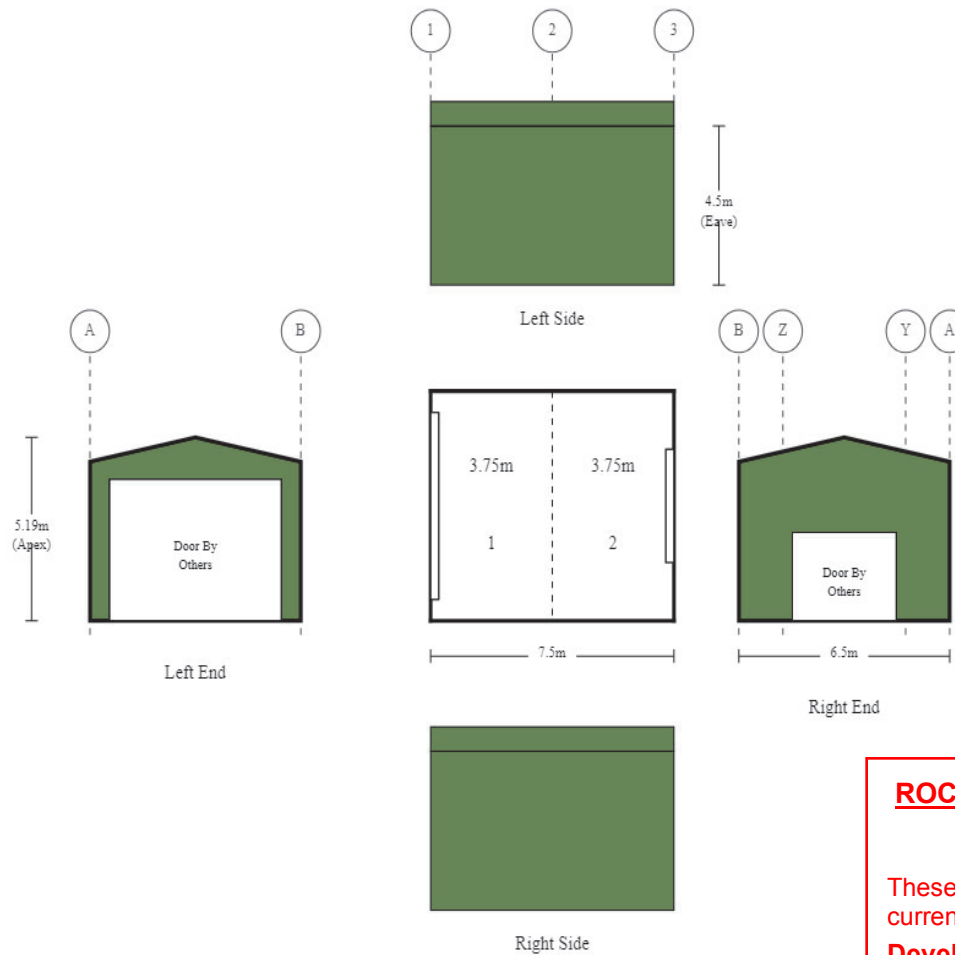

ROCKHAMPTON REGIONAL COUNCIL

APPROVED PLANS

These plans are approved subject to the current conditions of approval associated with

Development Permit No.: D/26-2019

Dated: 26 June 2019

Purchaser Name: Manuplex Pty Ltd

Site Address: 88 Hollingsworth Street ROCKHAMPTON QLD 4700 Australia

Drawing # AWS190020 - 3

Print Date: 02/04/19

Layout
NOT FOR CONSTRUCTION
Not to Scale
© Copyright Steelx IP Pty Ltd

Seller: Wide Span Sheds Industrial
Wide Span Sheds Pty Ltd
Phone: 07 5657 8888
Fax: 07 5657 8899
Email: admin@sheds.com.au

TNC ENGINEERING PTY LTD
ACN: 610 855 260
ME Aust. (Registered NER Structural & Civil) 2741240
QLD : RPEQ No. 13750; VIC : EC44684; TAS : CC6968; N.T.: 225521ES;
Practising Professional Structural & Civil Engineer

Signature:  R. Nancarrow Date: 02/04/19