



**LOCALITY MAP**  
COPYRIGHT © GOOGLE MAPS

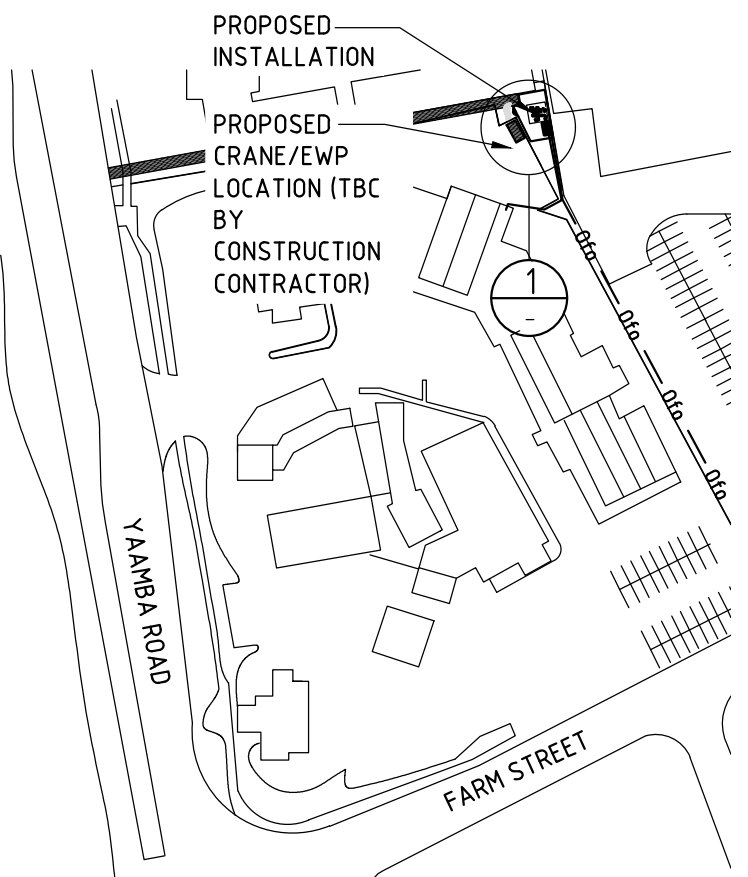

**OVERALL SITE PLAN**  
SCALE 1:2000

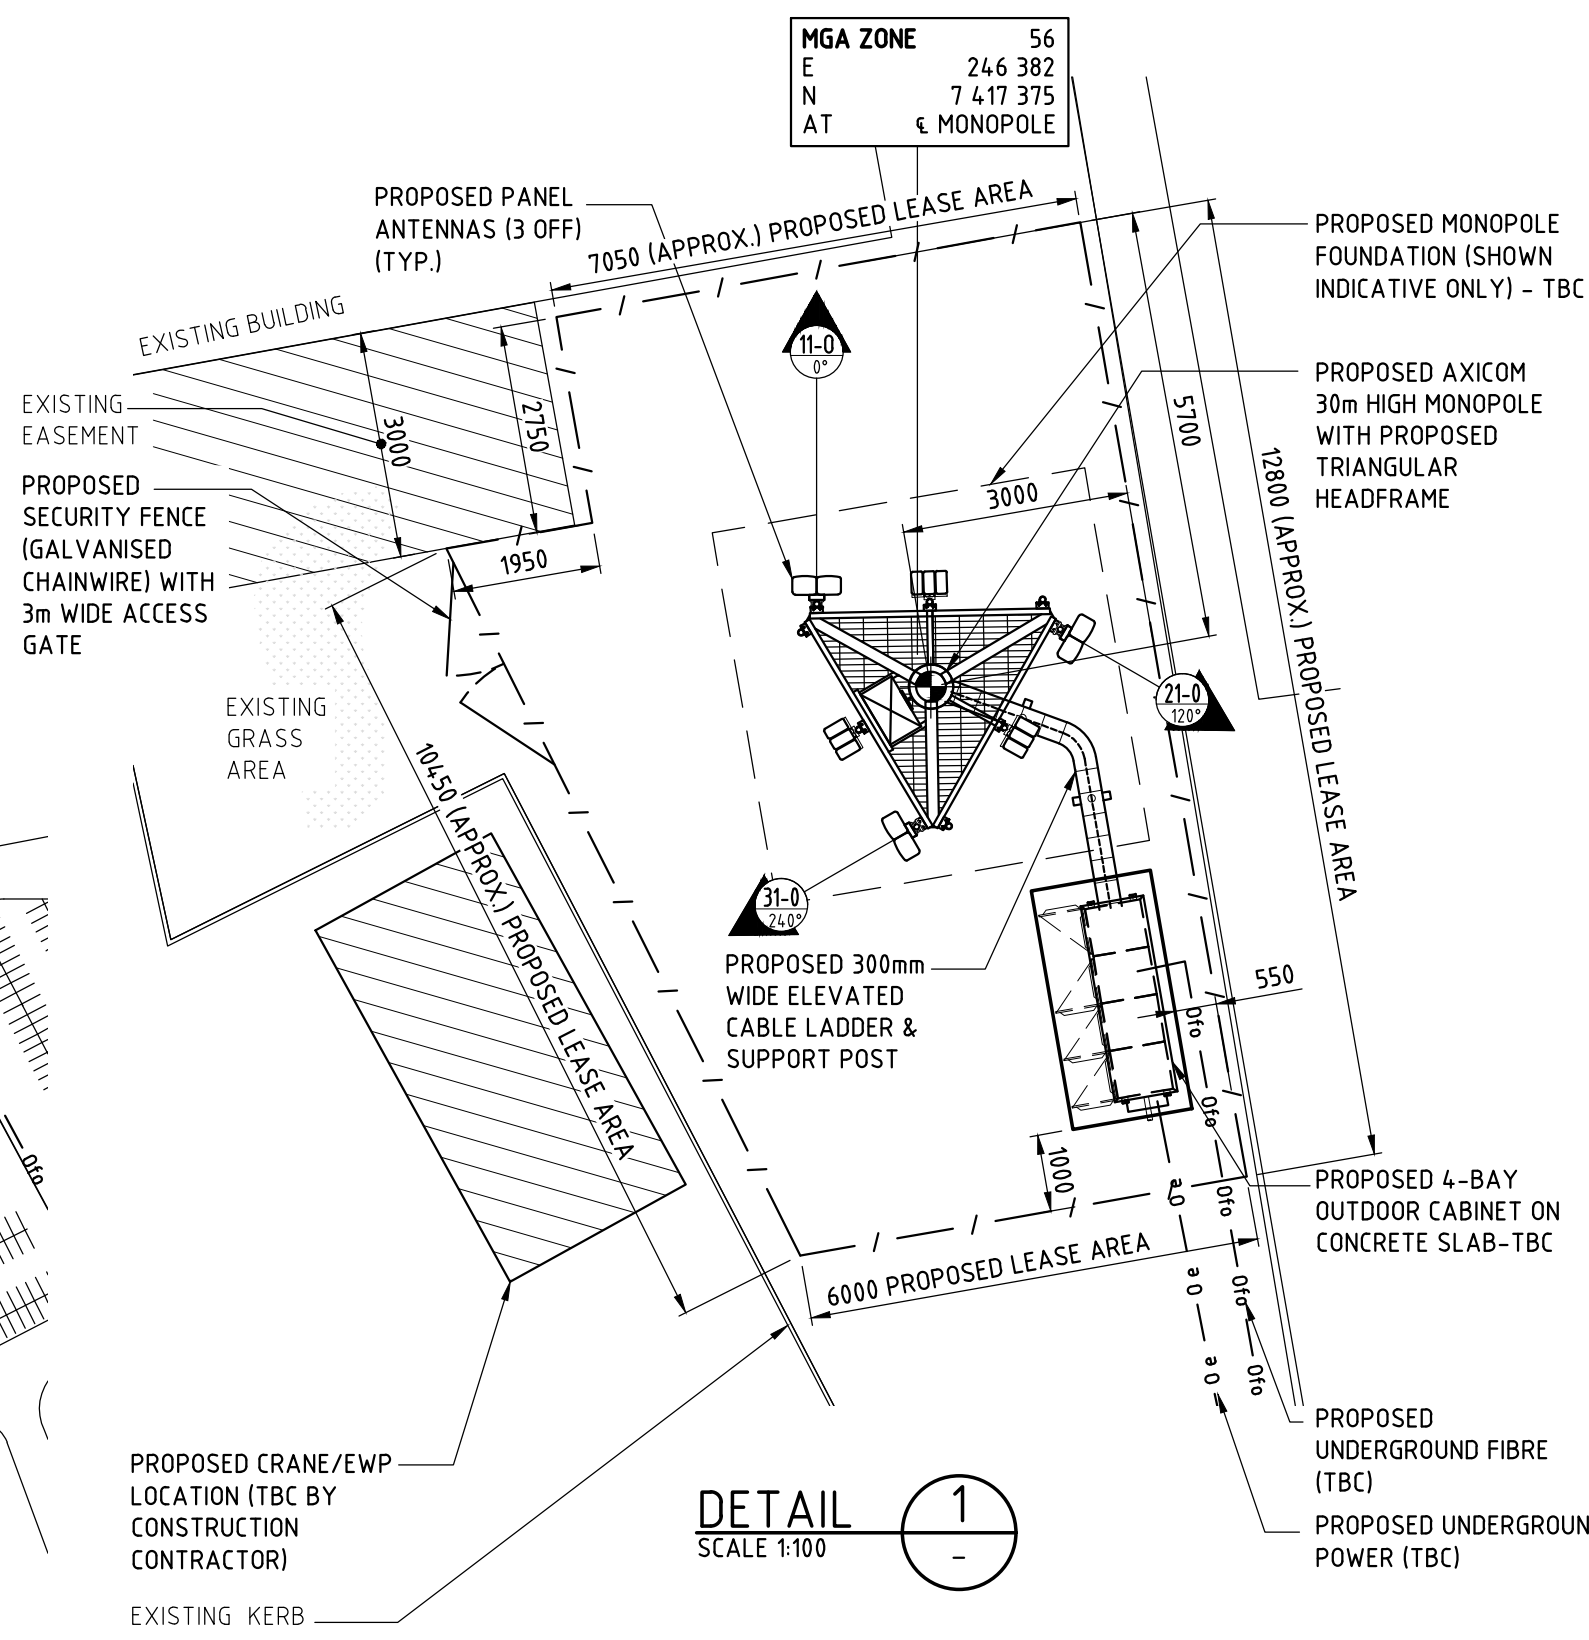

**DETAIL 1**  
SCALE 1:100

**NOTE:**  
THIS DRAWING IS DIAGRAMMATIC ONLY AND SHOULD NOT BE SCALED. DIMENSIONS, COORDINATES, AND LEVELS SHOWN ARE NOMINAL AND SUBJECT TO CONFIRMATION BY SURVEYOR.

**SITE ADDRESS:**  
301-303 FARM STREET  
NORMAN GARDENS  
QLD 4701

- NOTES:**
- BASIS OF DESIGN**
    - > SITE INSPECTION 29/04/2020
  - PANEL ANTENNAS**
    - > 1-OFF PER SECTOR (EACH 2.6m LONG) AT EL 31m
    - > SECTOR 1 - 0°, SECTOR 2 - 120°, SECTOR 3 - 240°
    - > MOUNTED ON TRIANGULAR HEADFRAME
  - TRANSMISSION**
    - > FIBRE
    - > TO BE CONFIRMED
  - OUTDOOR CABINET**
    - > 4-BAY OUTDOOR CABINET ON CONCRETE SLAB COLOURED "PAPER BARK"
    - > SUPPORTED ON CONCRETE SLAB- TBC
  - AXICOM MONOPOLE**
    - > 30m HIGH MONOPOLE WITH TRIANGULAR HEADFRAME AT EL 31m
  - FEEDER CABLES/ HYBRID TRUNK CABLES**
    - > 2 OFF 9/18 MLEH ALL SECTORS
    - > LENGTH: 40m ALL SECTORS
    - > 300mm WIDE HORIZONTAL ELEVATED CABLE LADDER ON SUPPORT POSTS
  - SITE ACCESS**
    - > 24/7 OFF FARM STREET
    - > PROVIDE 48 HOURS PRIOR NOTIFICATION TO AXICOM SMC ON 1800 006 667 OR accesstosite@axicom.com.au
  - ANTENNA ACCESS**
    - > STEP-PEGS/LADDER & 'LAD-SAF' PROVIDED ON MONOPOLE
  - POWER SUPPLY**
    - > 3-PHASE 63Amp SUPPLY TO BE PROVIDED
    - > DETAILS TO BE CONFIRMED
  - OTHER (PAINTING, LANDSCAPING, SCREENING)**
    - > N/A

**ROCKHAMPTON REGIONAL COUNCIL**  
**APPROVED PLANS**

These plans are approved subject to the current conditions of approval associated with  
**Development Permit No.: D/38-2021**  
**Dated: 22 December 2021**

01	31.03.21	FOR APPROVAL	AXICOM	GE	GE	PB	PM
Rev	Date	Revision Details	Consultant	CAD	Designer	Verifier	Approver




Project: **MOBILE NETWORK AUSTRALIA**  
SITE No:- B1227-A  
NORMN GARDENS  
SHORT ADDRESS

Drawing Title: **DRAFT SITE LAYOUT**


Drawing Status: **FOR APPROVAL**

Drawing No. **B1227-A-P1** Revision **01**

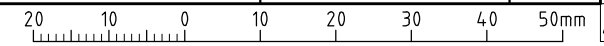

CAD File: \\ciccaudata3\internal\axicom.com.au\operations\SAED\PROJECTS\Optus Fast Start\Sites\B1227 Norman Gardens\4. CAD (Markups, Dwg), PDFs \DWG\B1227-Norman Gardens\_DSL\_REV\_01-31.03.2021.dwg Date: 28.07.20

**NOTE:**  
THIS DRAWING IS DIAGRAMMATIC ONLY  
AND SHOULD NOT BE SCALED.

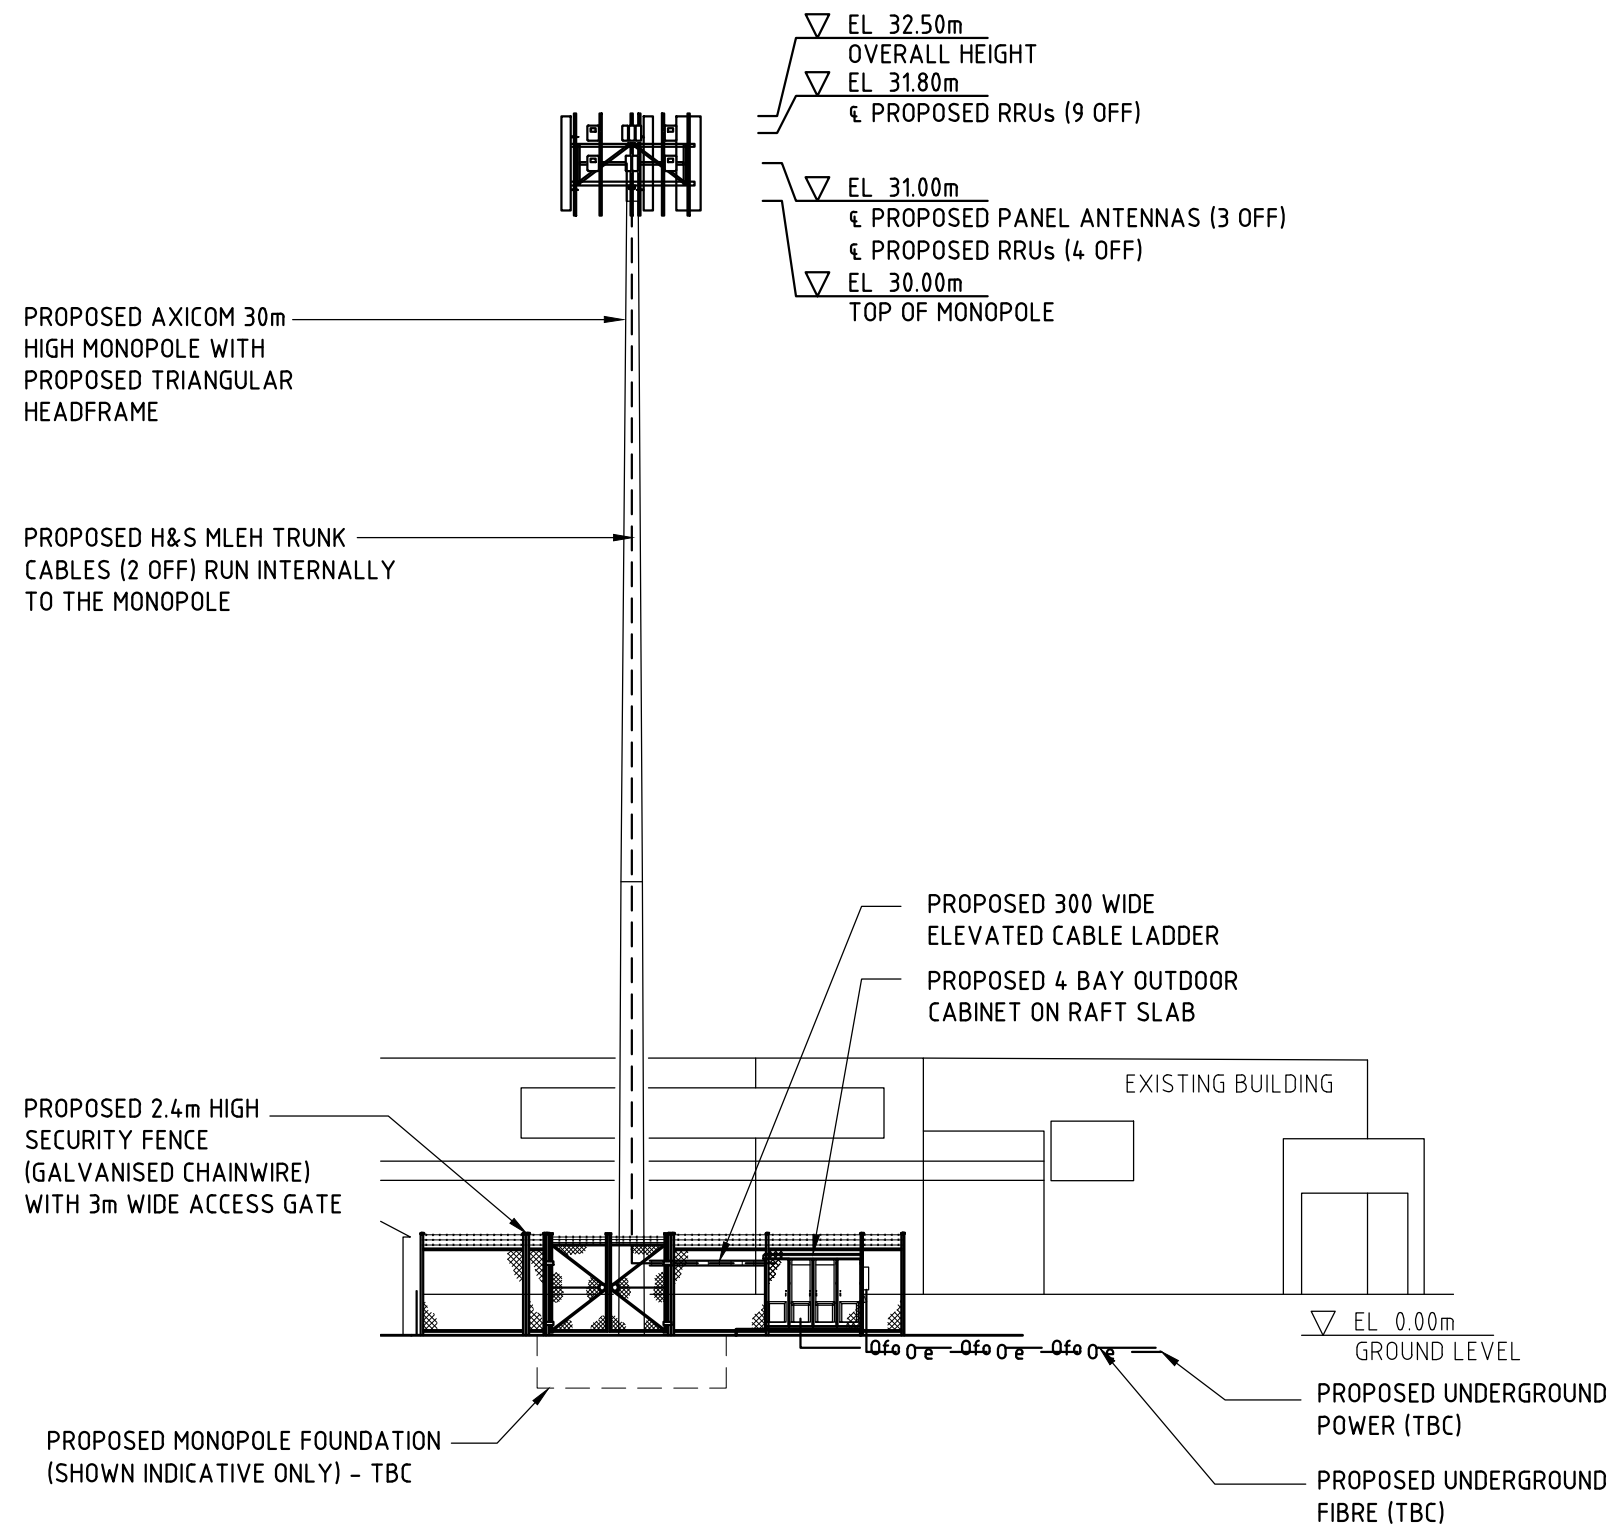

**SOUTH WEST ELEVATION**  
SCALE 1:200

**ROCKHAMPTON REGIONAL COUNCIL**  
**APPROVED PLANS**  
These plans are approved subject to the current conditions of approval associated with  
**Development Permit No.: D/38-2021**  
**Dated: 22 December 2021**

Rev	Date	Revision Details	AXICOM Consultant	GE CAD	GE Designer	PB Verifier	PM Approver
01	31.03.21	FOR APPROVAL					



Project:  
**MOBILE NETWORK AUSTRALIA**  
SITE No:- B1227-A  
NORMN GARDENS  
SHORT ADDRESS

Drawing Title:  
**DRAFT SITE ELEVATION**

Drawing Status:  
**FOR APPROVAL**

Drawing No.  
**B1227-A-P2**

Revision  
**01**