

# GEORGE STREET

EXISTING STREET KERB.

## PARKING:

EXISTING PARKING:  
58 PARKING BAYS  
2 ACCESSIBLE BAYS

PROPOSED PARKING:  
53 PARKING BAYS  
2 ACCESSIBLE BAYS  
REDUCED BY 5.

EXISTING DRIVE-THRU LANE:  
10 - D-THRU CARS  
2 - WAITING BAYS

PROPOSED DUAL DRIVE-THRU LANE:  
19 - D-THRU CARS  
2 - WAITING BAYS  
INCREASED BY 9.

EXISTING SERVERY WINDOW.

EXISTING CASHIER WINDOW.


EX. KERB RETAINED.

PROPOSED LINEMARKING.

PROPOSED NEW KERB TO D-THRU CORNER.


PROPOSED LINEMARKED ROLL-OVER ISLAND TO D-THRU CORNER.

PROPOSED NEW FENCE TO CORRAL.

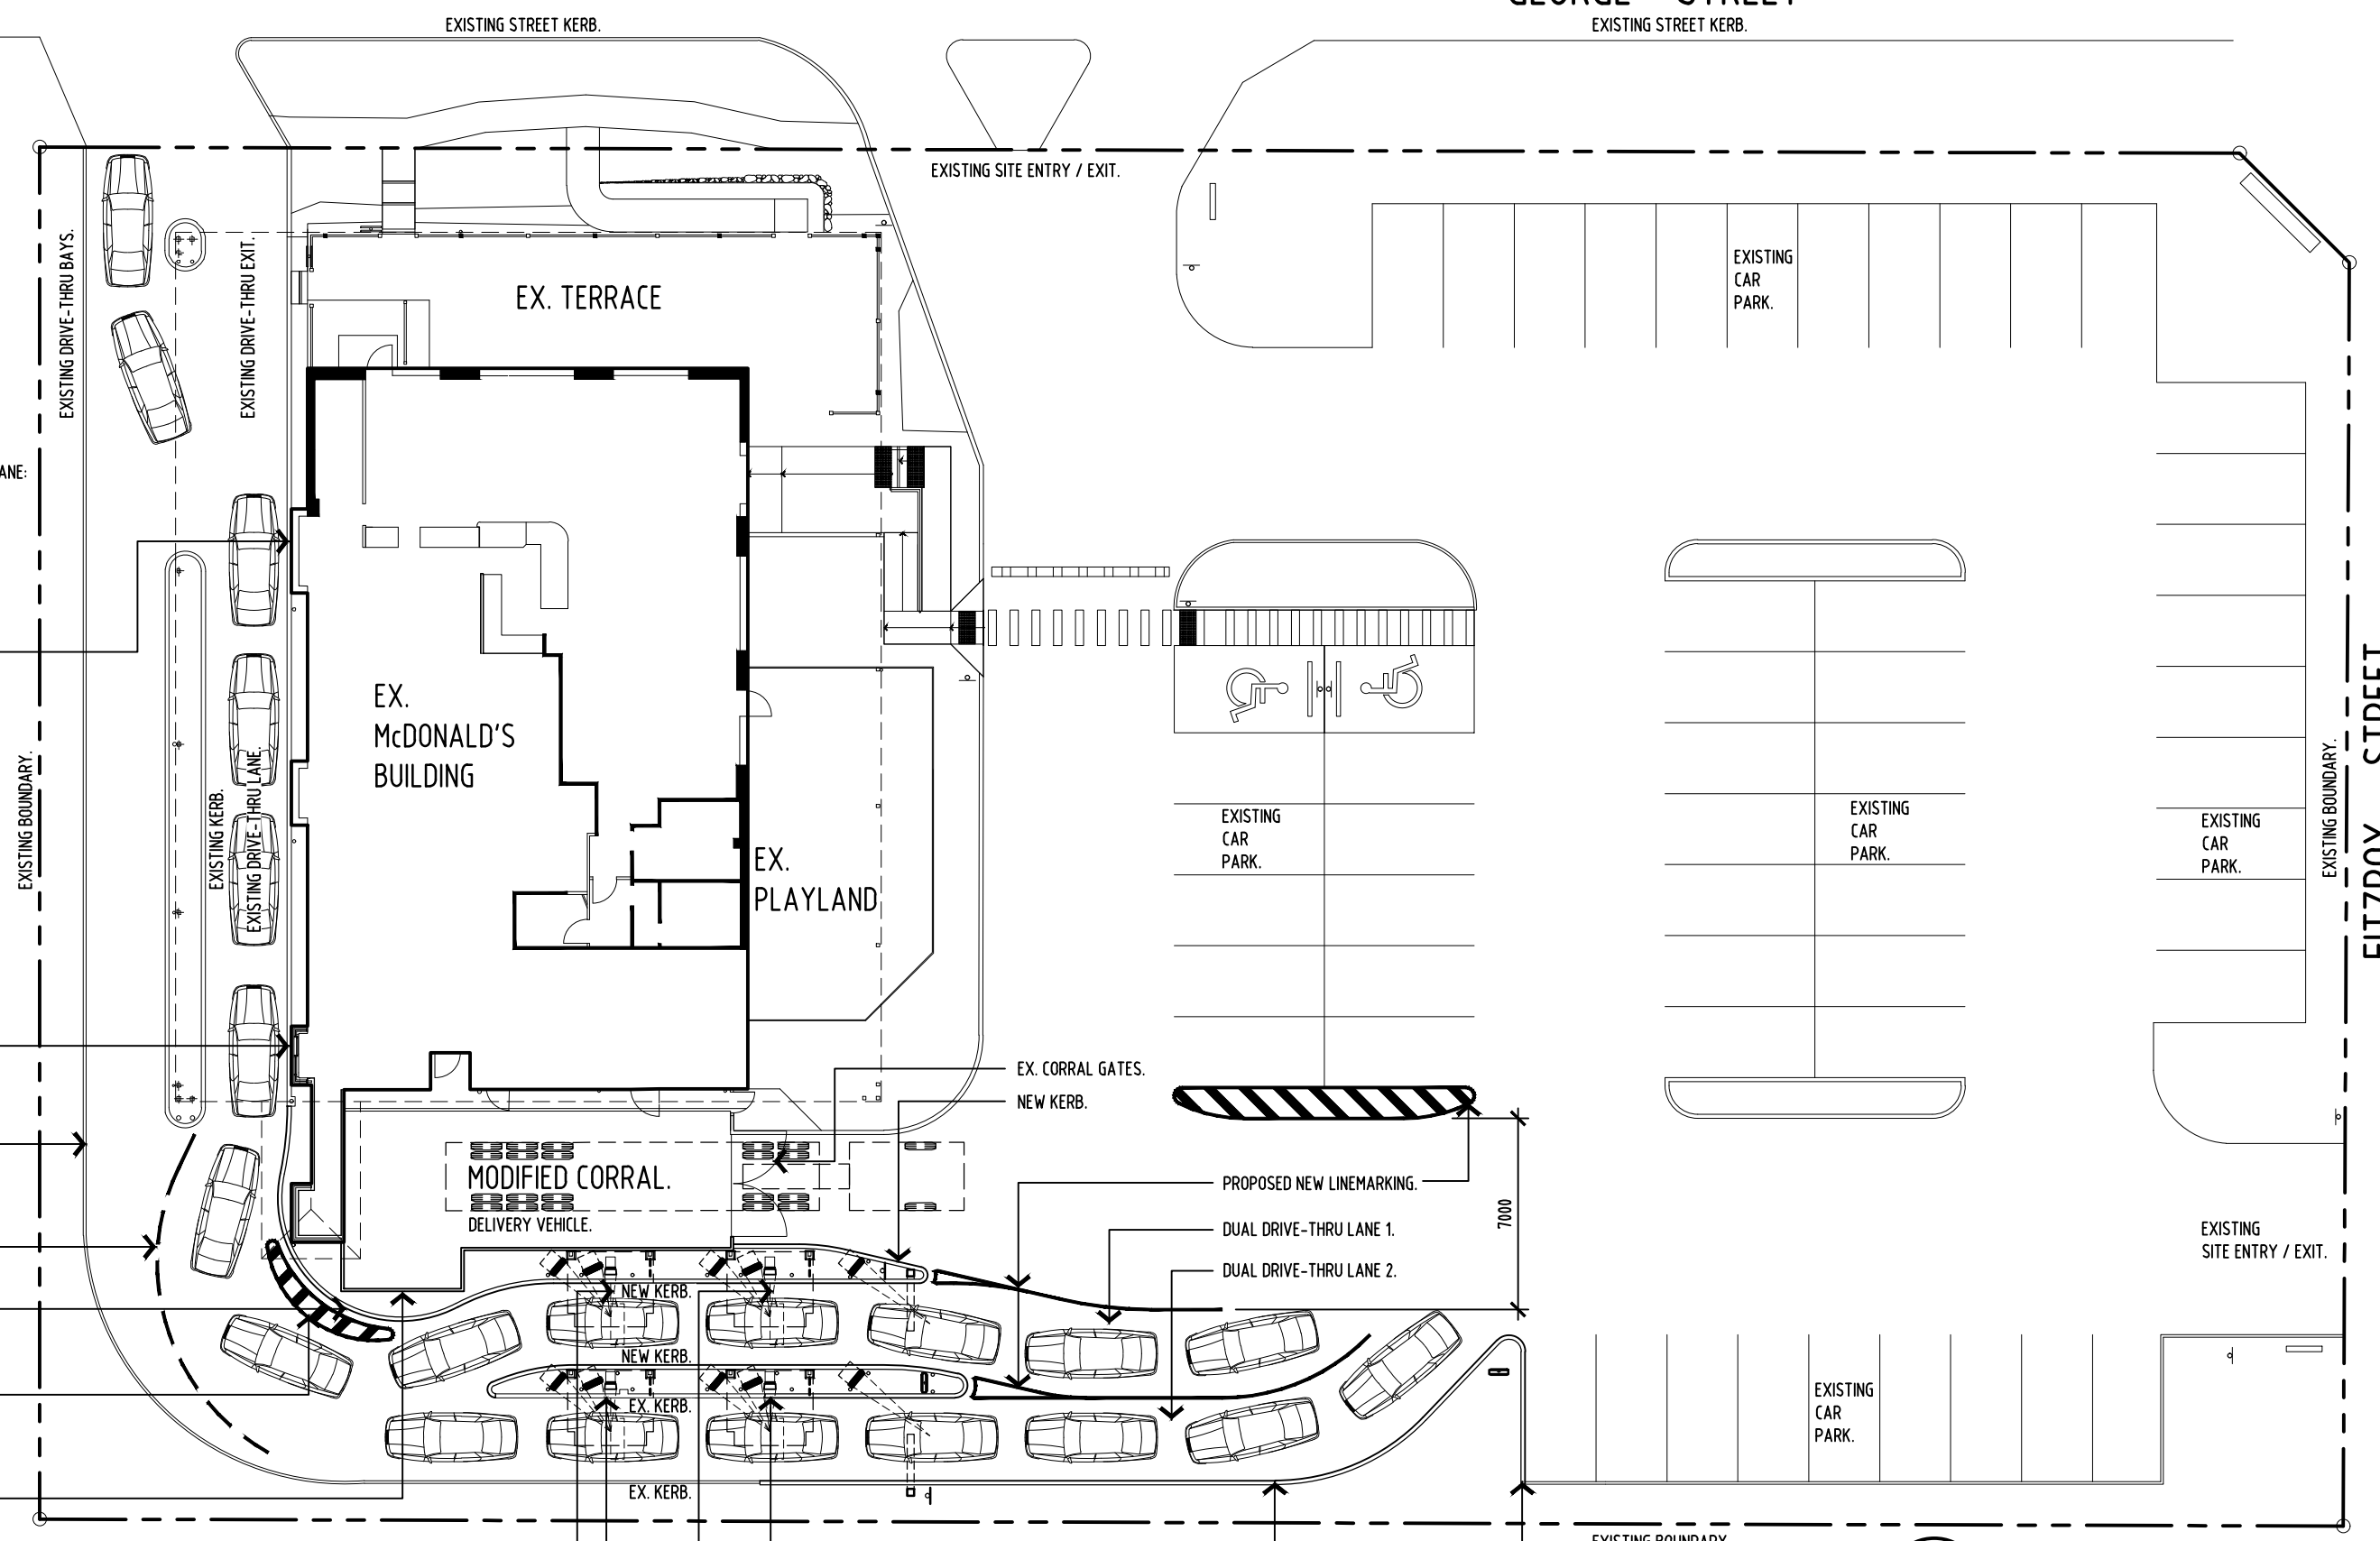


01 PROPOSED SITE PLAN  
- DUAL DRIVE-THRU  
SCALE 1:250

REV	AMENDMENT	DATE	INT	NOTES
				1. DO NOT SCALE THIS DRAWING.
				2. THE DRAWING SHOWS DESIGN INTENT ONLY. ALL DIMENSIONS TO BE CHECKED ON SITE PRIOR TO CONSTRUCTION OR PRODUCTION. CONSTRUCTION DETAILS TO BE CONFIRMED BY CONTRACTOR/MANUFACTURER.
				3. THIS IS A COMPUTER GENERATED DRAWING. DO NOT AMEND BY HAND.
				4. FIGURE DIMENSIONS ARE TO BE USED. CONTACT ARCHITECT FOR CLARIFICATION IF DIMENSIONS ARE NOT CLEAR.
				5. ALL DISCREPANCIES AND OMISSIONS ON SITE MUST BE REPORTED TO THE ARCHITECT FOR THEIR COMMENTS OR APPROVAL PRIOR TO COMMENCING WORK.
				6. ALL DIMENSIONS ARE IN MILLIMETERS.

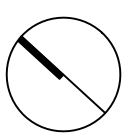


**ARCHITECTURAL CONSULTANT**  
**PA ARCHITECTS**  
4/27 JEAYS STREET  
BOWEN HILLS QLD. 4006  
TELEPHONE 0732571422  
FACSIMILE 0732571272  
21RM0266 MAC21001

**BUILDING OPTIONS**



McDonald's Australia Limited  
ABN: 43 008 496 928  
02 9875 6666  
devgroup-aust@au.mcd.com



**NATIONAL DEVELOPMENT GROUP**

PROJECT:  
PROPOSED REMODEL TO EXISTING McDONALD'S BUILDING AT:  
122 GEORGE STREET (CNR FITZROY ST) ROCKHAMPTON QLD 4700

TITLE: SITE PLAN - PROPOSED

DRAWN	CHECKED	SCALE	DATE	DRAWING. NO.	REV.
MM	GD	1:250	FEB 2021	SK-A003	-