



building designers
association of
queensland

ROCKHAMPTON REGIONAL COUNCIL


APPROVED PLANS

These plans are approved subject to the
current conditions of approval associated with

Development Permit No.: D/61-2018

Dated: 6 July 2018

C
D < B
A >
ELEVATIONS

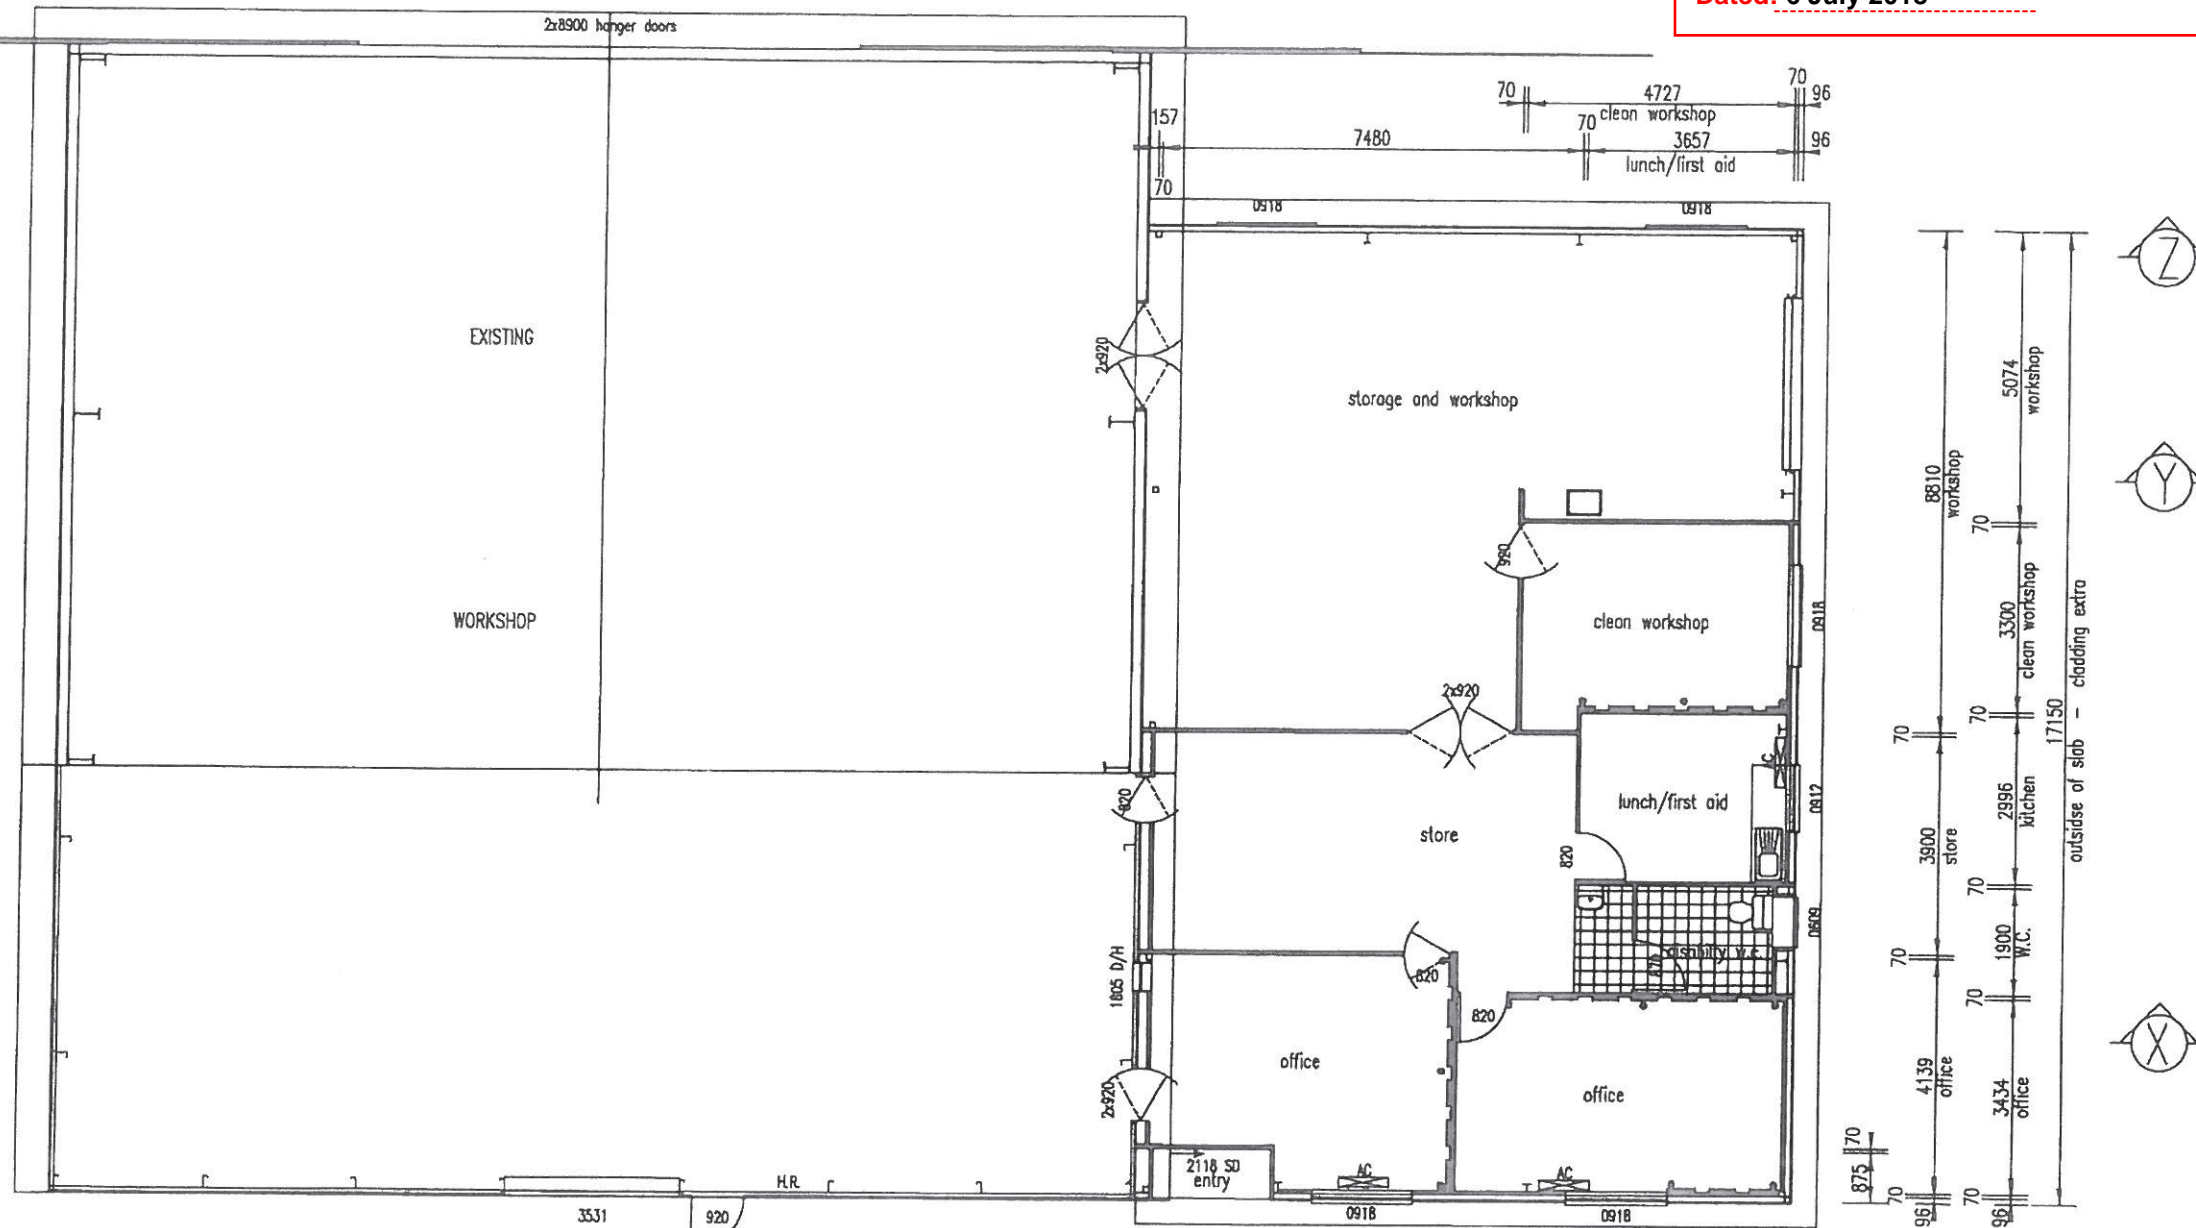

FLOOR PLAN

LEGEND:
- - - structural ply bracing
• M12 tiedown bolts
NOTE:
Securely fix timber walls
to steel framing


ALANO BUILDING
BUILDING DESIGN SERVICE
Des Haughton, A.D.C.E., M.BDAQ, M.QMBA Phone (07) 49264003
ABN 31 412 306 218 Fax 07 49264007 Mobile 0407760733
85 Burnett Street, North Rockhampton 4701

AUSTIN GRILLMEIER RPEQ No. 2048
Signed *Austin* Date 13 May 18

PROJECT PROPOSED EXTENSION TO EXISTING WORKSHOP
SITE ADDRESS CANOONA ROAD, ROCKHAMPTON. QLD. 4700
CLIENT ROCKHAMPTON REGIONAL COUNCIL OWNER ROCKHAMPTON REGIONAL COUNCIL
CLIENT ADDRESS BOLSOVER STREET, ROCKHAMPTON. QLD. 4700 OWNERS ADDRESS P. O. BOX 1860, ROCKHAMPTON.QLD. 4700

SCALE: 1:125
JOB No: 18.29
08-05-2018 SHEET 2 OF 19


QBCC. Lic. No. 57924

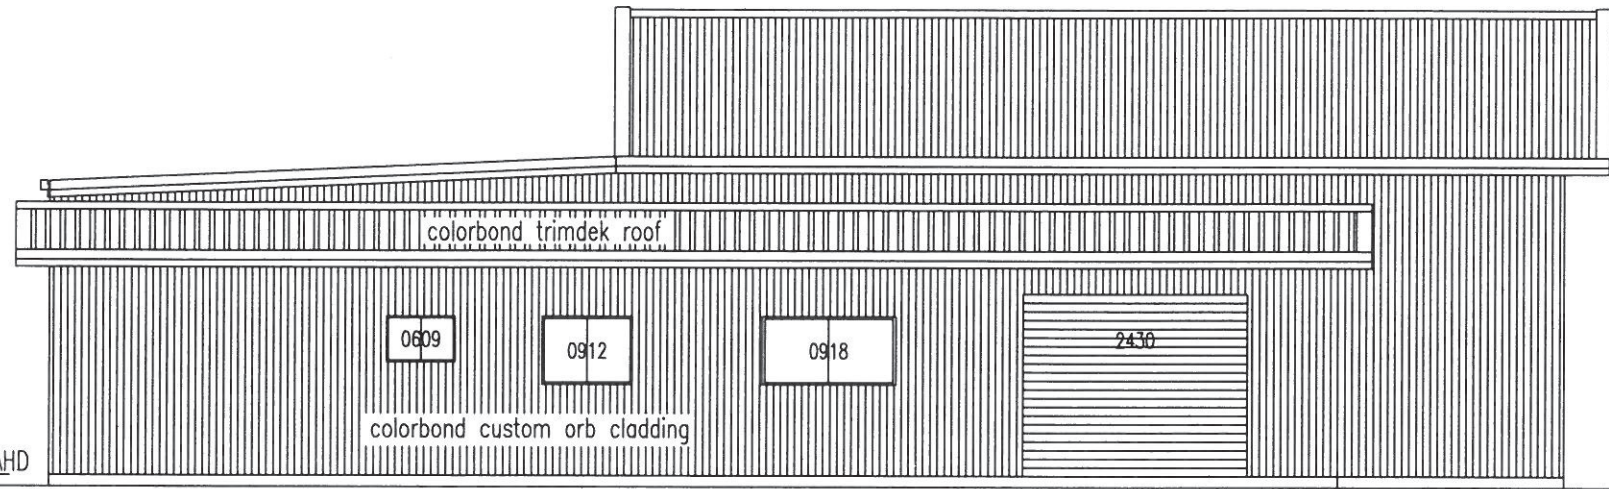

flood extent level 10.8m
existing ground level 10.415m AHD floor_line 10.57m AHD

ELEVATION B

ROCKHAMPTON REGIONAL COUNCIL
APPROVED PLANS
These plans are approved subject to the current conditions of approval associated with
Development Permit No.: D/61-2018
Dated: 6 July 2018

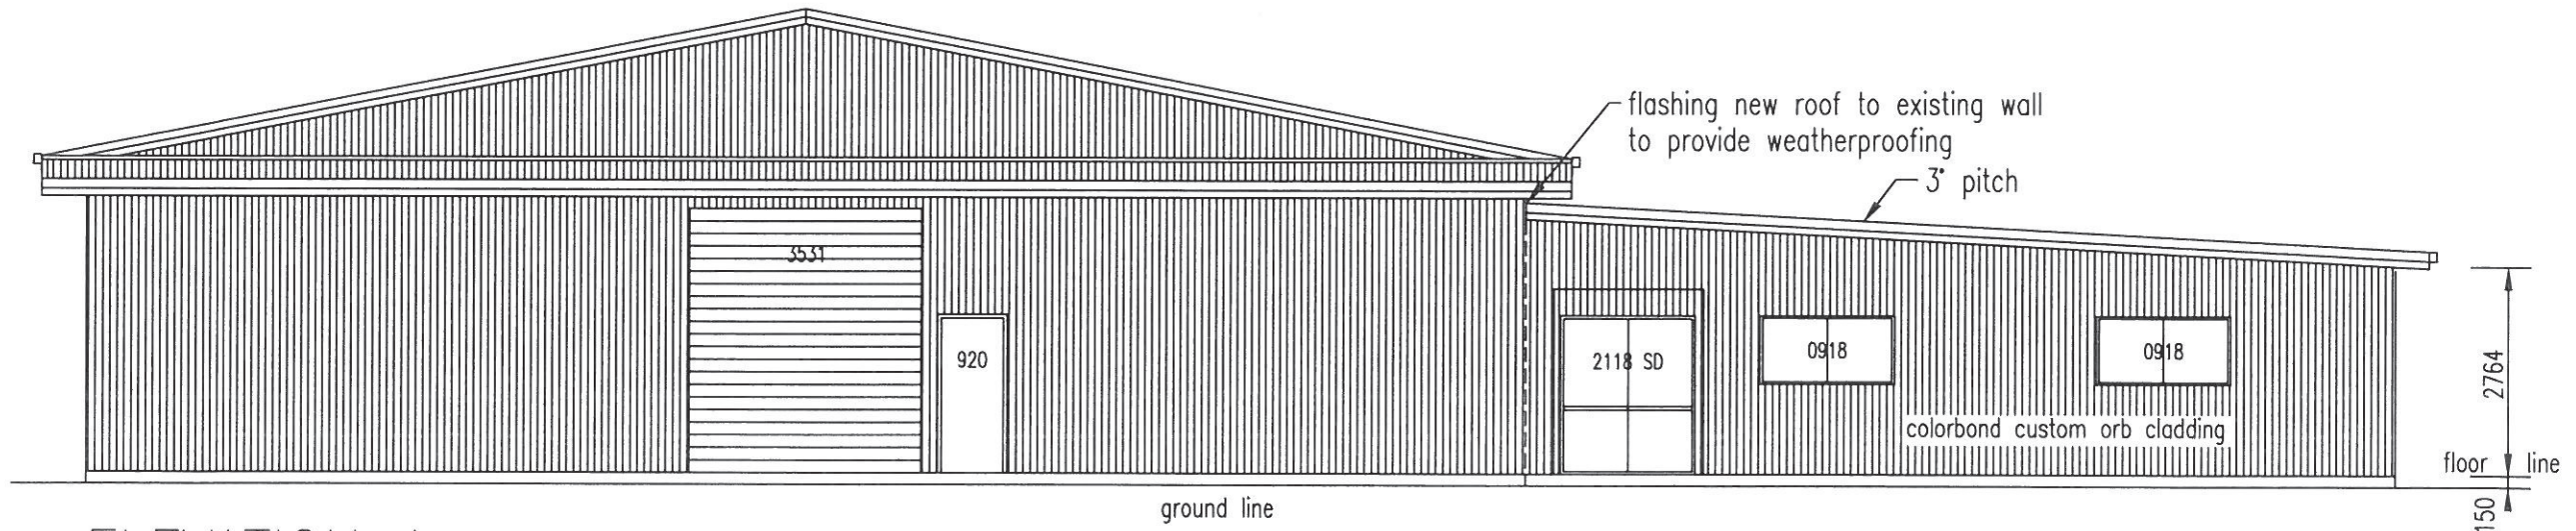



ELEVATION A

PLAN
a
BUILDING
BUILDING DESIGN SERVICE
Des Houghton, A.D.C.E., M.BDAQ, M.QMBA Phone (07) 49264003
ABN 31 412 306 218 Fax 07 49264007 Mobile 0407760733
95 Burnett Street, North Rockhampton 4701
QBCC. Lic. No. 57924

AUSTIN GRILLMEIER RPEQ No. 2048
Signed *Austin* Date 11-5-2018

PROJECT	PROPOSED EXTENSION TO EXISTING WORKSHOP	SCALE:	JOB No:
SITE ADDRESS	CANOONA ROAD, ROCKHAMPTON. QLD. 4700	1:100	18.29
CLIENT	ROCKHAMPTON REGIONAL COUNCIL	08-05-2018	SHEET 3 OF 19
CLIENT ADDRESS	BOLSOVER STREET, ROCKHAMPTON. QLD. 4700		
OWNER	ROCKHAMPTON REGIONAL COUNCIL		
OWNERS ADDRESS	P. O. BOX 1860, ROCKHAMPTON.QLD. 4700		

ROCKHAMPTON REGIONAL COUNCIL
APPROVED PLANS
These plans are approved subject to the
current conditions of approval associated with
Development Permit No.: D/61-2018
Dated: 6 July 2018

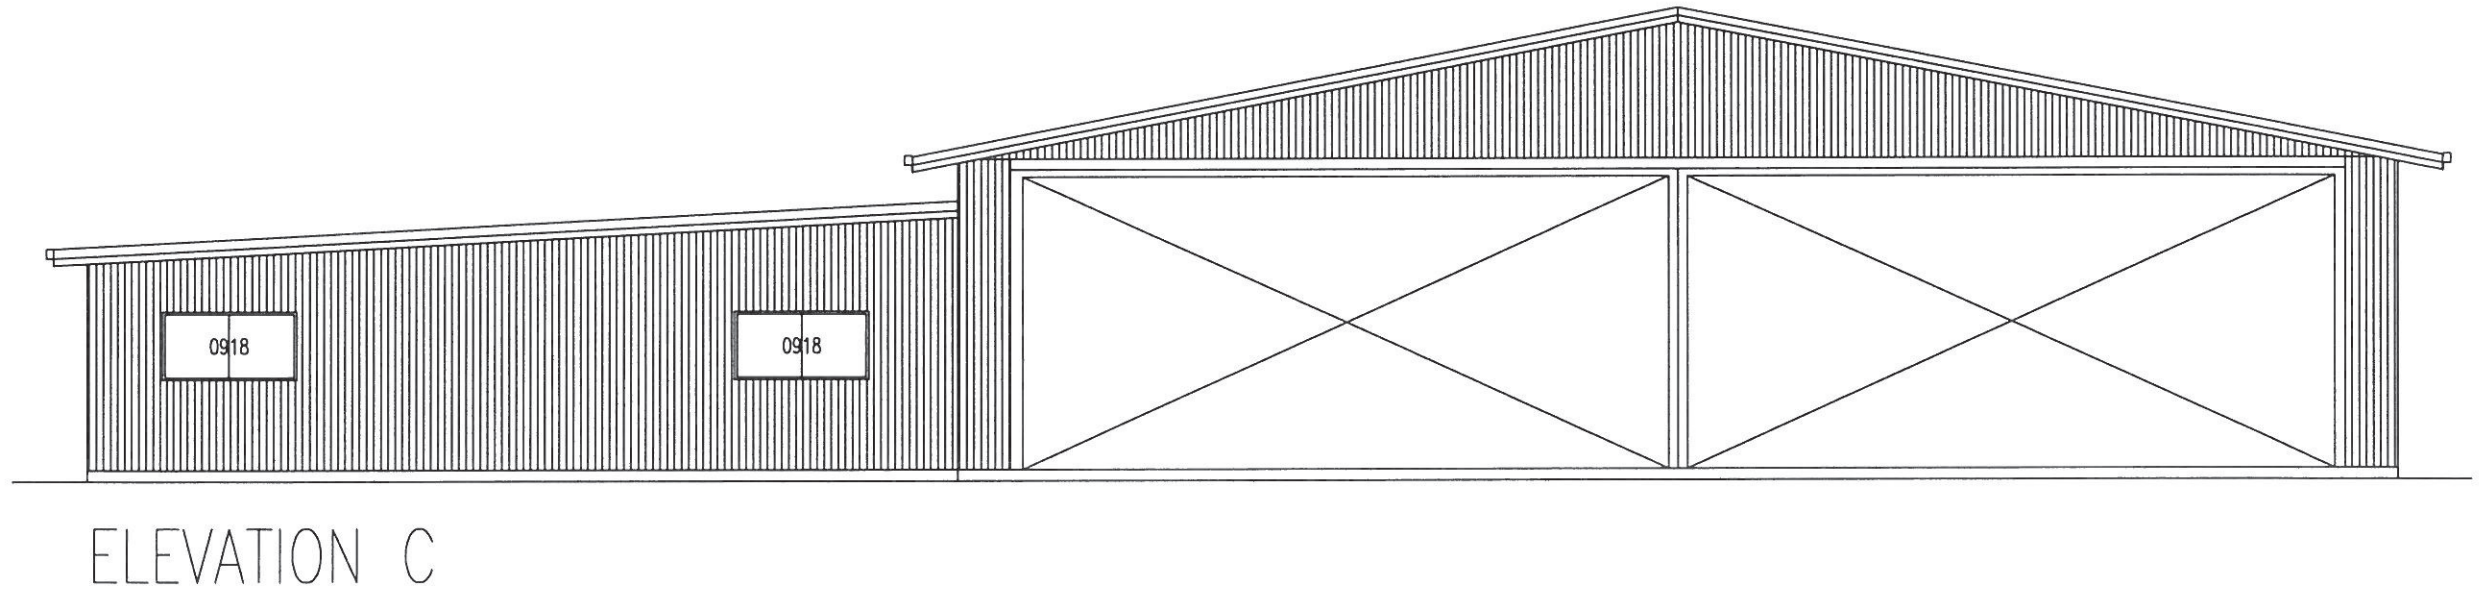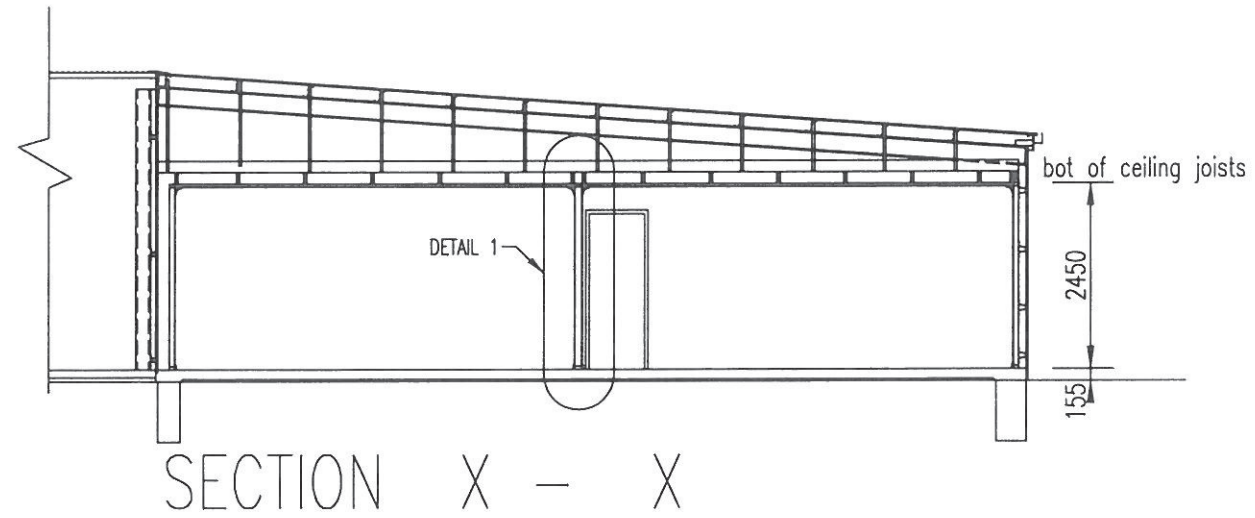

AUSTIN GRILLMEIER RPEQ No. 2048
Signed *Austin Grillmeier* Date 11-5-2018


PROJECT	PROPOSED EXTENSION TO EXISTING WORKSHOP	SCALE:	1:100	JOB No:	18.29
SITE ADDRESS	CANOONA ROAD, ROCKHAMPTON. QLD. 4700				
CLIENT	ROCKHAMPTON REGIONAL COUNCIL	OWNER	ROCKHAMPTON REGIONAL COUNCIL		
CLIENT ADDRESS	BOLSOVER STREET, ROCKHAMPTON. QLD. 4700	OWNERS ADDRESS	P. O. BOX 1860, ROCKHAMPTON.QLD. 4700	08-05-2018	SHEET 4 OF 19

Map

ation for your map.

Legend

Rockhamp

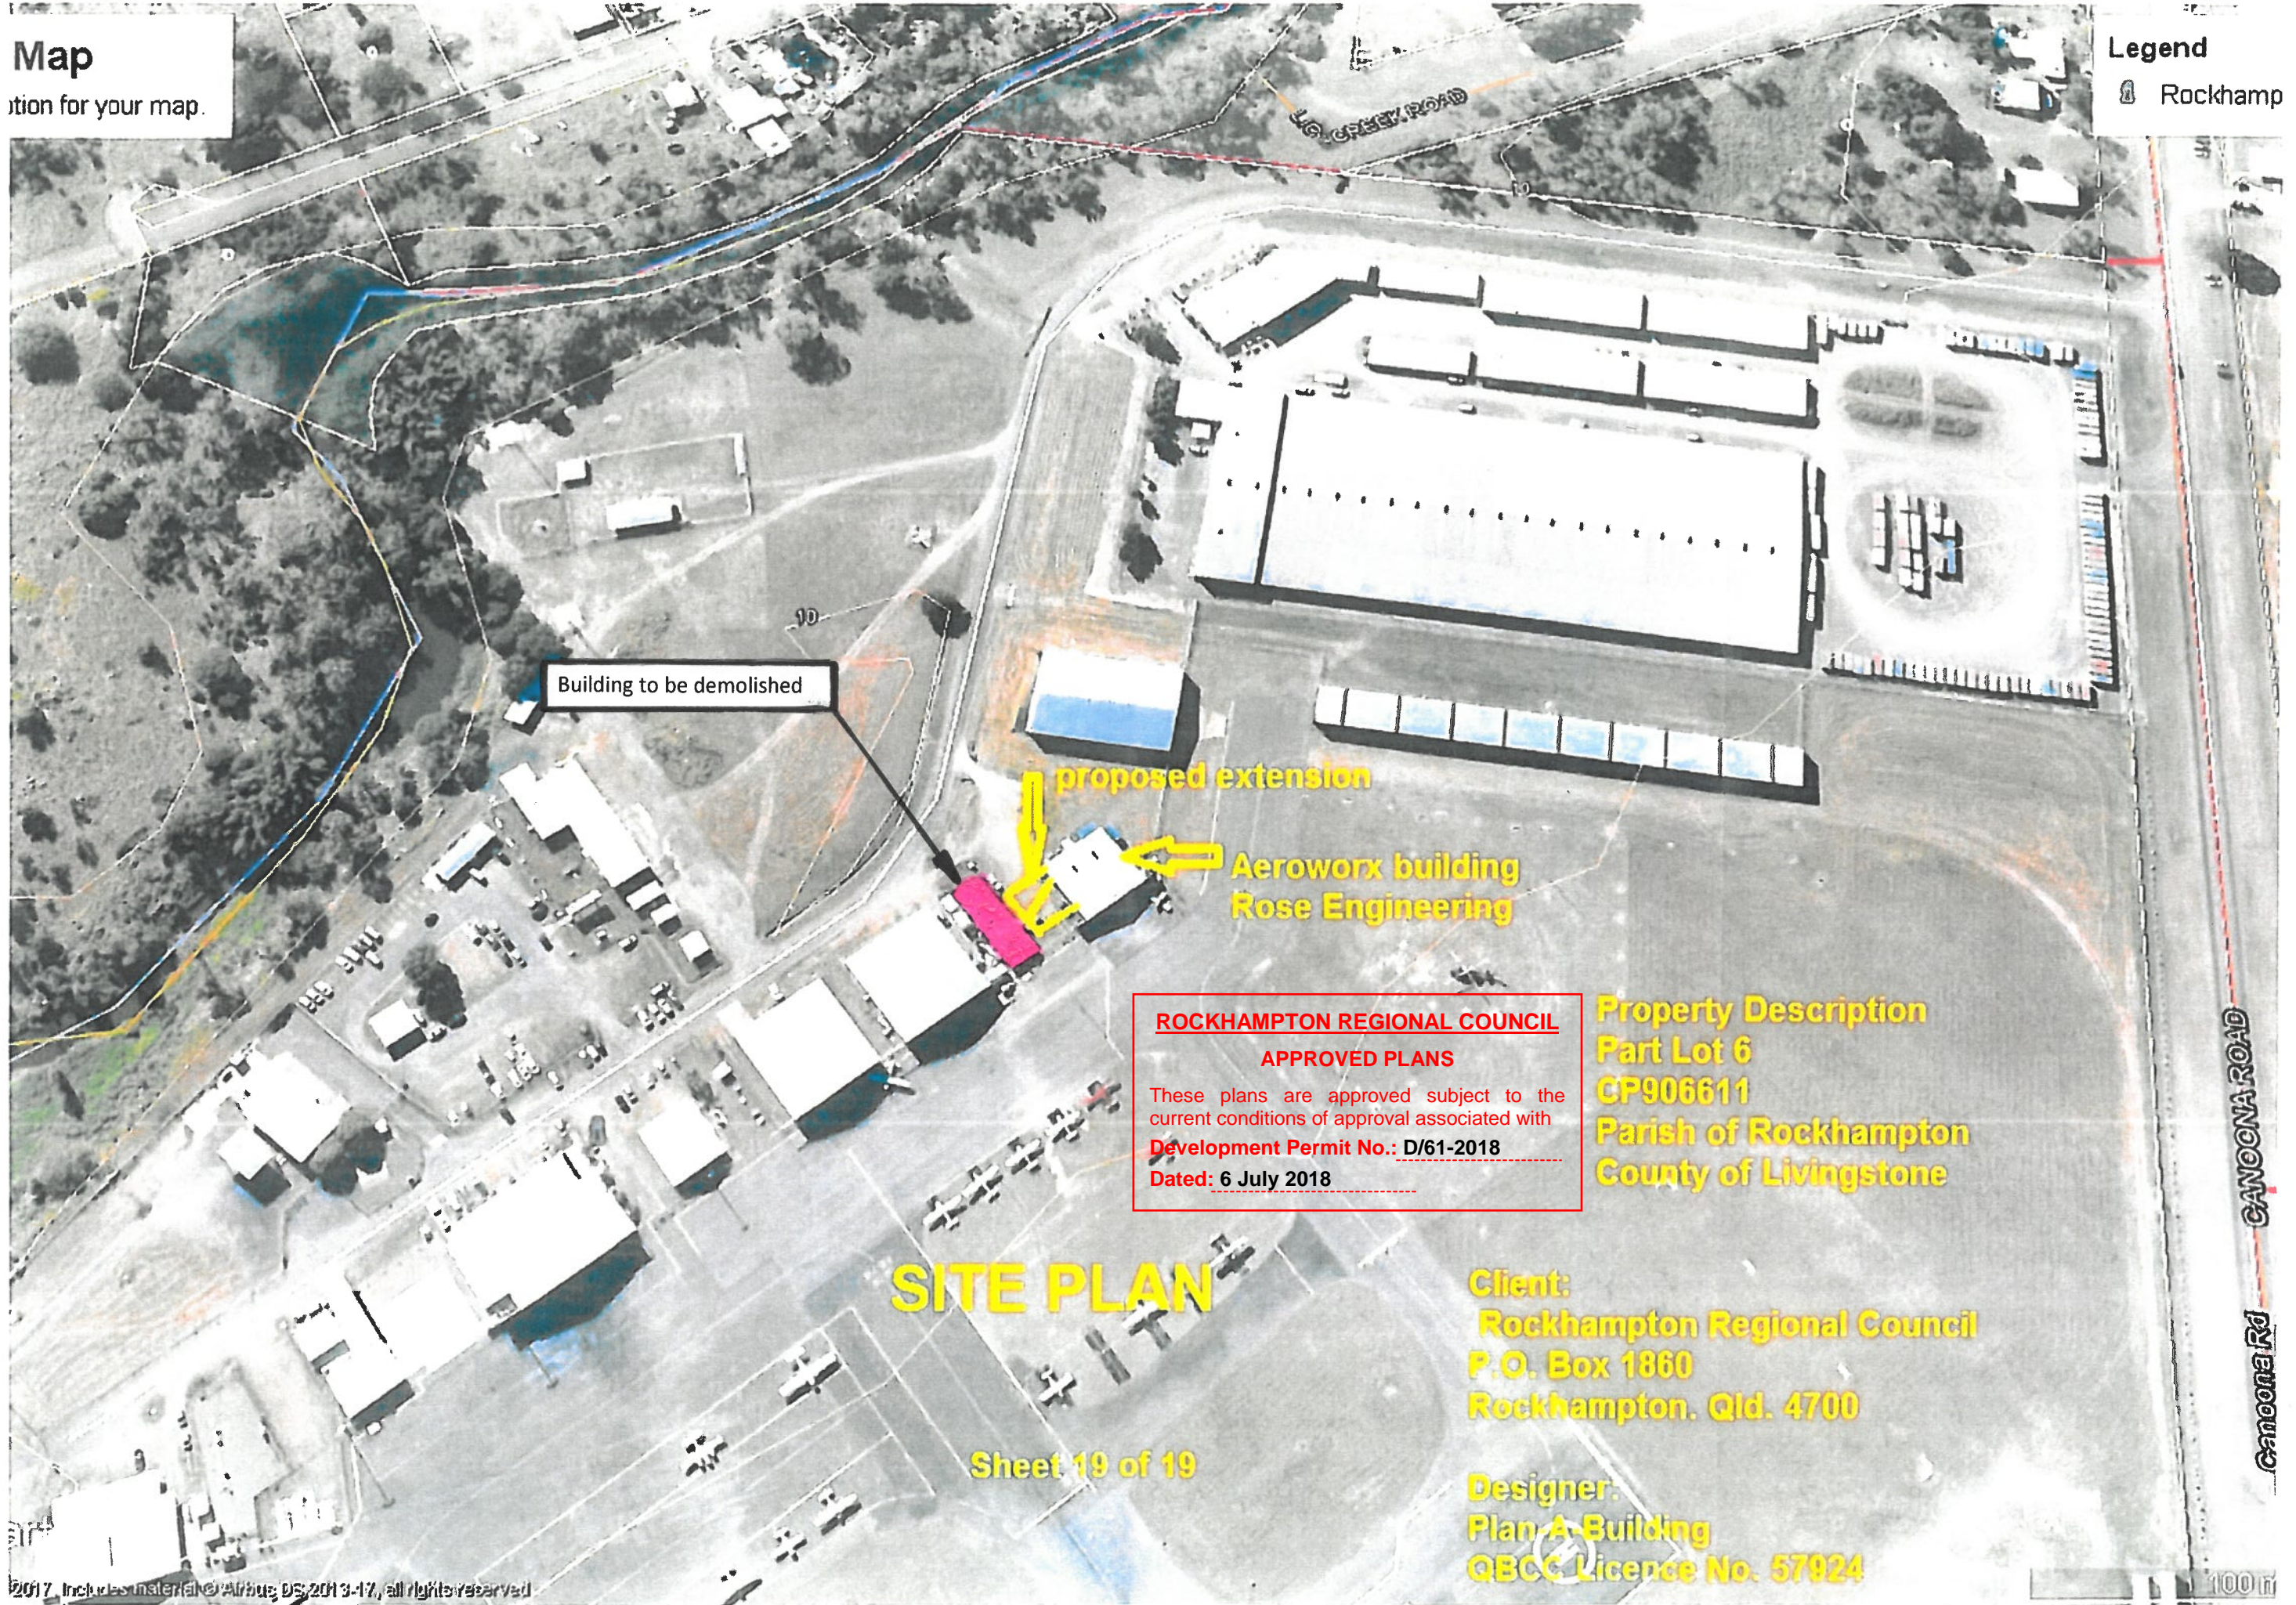

Building to be demolished

proposed extension

Aeroworx building
Rose Engineering

ROCKHAMPTON REGIONAL COUNCIL

APPROVED PLANS

These plans are approved subject to the current conditions of approval associated with

Development Permit No.: D/61-2018

Dated: 6 July 2018

Property Description

Part Lot 6

CP906611

Parish of Rockhampton

County of Livingstone

SITE PLAN

Sheet 19 of 19

Client:
Rockhampton Regional Council
P.O. Box 1860
Rockhampton, Qld. 4700

Designer:
Plan A Building
QBCC Licence No. 57924