



S01 EX. ROUND BUN LOGO
DA02 SCALE NTS
REFER TO DA01 FOR LOCATION



S02/S03 EX. ILLUMINATED HUNGRY JACKS LETTERSET
DA02 SCALE NTS
TO BE RELOCATED TO NORTHWEST ELEVATION



S03 EX. DT WINDOW SIGN
DA02 SCALE NTS




S04 EX. DT WINDOW SIGN
DA02 SCALE NTS



S05 EX. WAITING BAY POST AND GROUND MARKING
DA02 SCALE NTS



S06 EX. DT PRINTED GRAPHIC
DA02 SCALE NTS

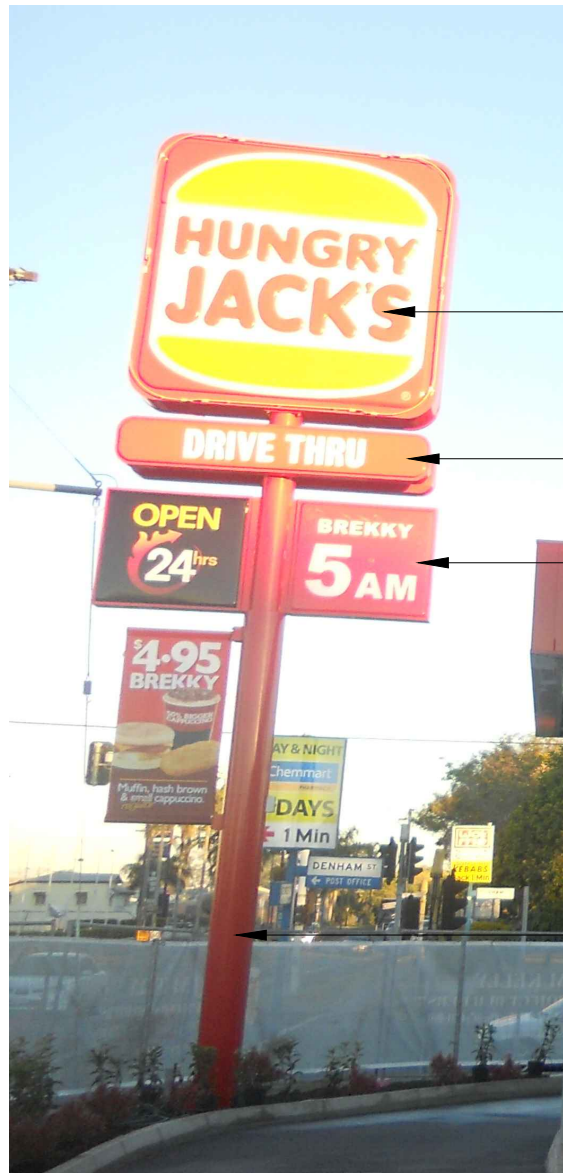

S07 EX. LOLLIPOP PYLON SIGN
DA02 SCALE NTS

LIGHTBOXES TO BE UPDATED

NEW PAINT FINISH TO POLE




S09 EX. ILLUMINATED HUNGRY JACKS LETTERSET
DA02 SCALE NTS



S10 EX. ILLUMINATED HUNGRY JACKS LETTERSET
DA02 SCALE NTS



S11 EX. ILLUMINATED RED BAND
DA02 SCALE NTS

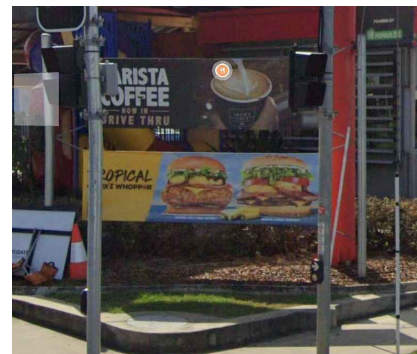


CNR GEORGE STREET AND DENHAM STREET



GEORGE STREET ENTRY


S12 EX. BANNER POLES
DA02 SCALE NTS

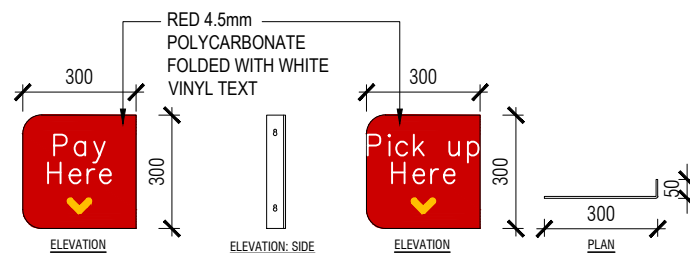

WINDOW 1

WINDOW 2

S14/S15 NEW DT WINDOW SIGNS
DA02 SCALE 1:20

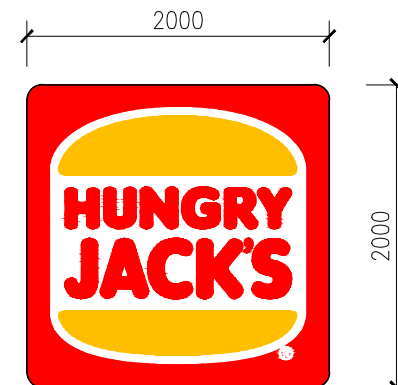

S13 ILLUMINATED BUN LOGO
DA02 SCALE 1:50
SUPPLY BY HJ'S, INSTALL BY BUILDER.

ROCKHAMPTON REGIONAL COUNCIL

AMENDED PLANS APPROVED

26 July 2023

DATE

These plans are approved subject to the current conditions of approval associated with

Development Permit No.: D/1195-2009

Dated: 21 February 2022

NOTE:

- BUILDER TO PROVIDE FOOTING & ADEQUATE SUPPORT FOR ALL NEW SIGNAGES
- ALL SITE SIGNAGE WILL BE SUPPLIED BY HJ AND INSTALLED BY HJ CONTRACTOR UNLESS NOTED OTHERWISE.
- STATUTORY SIGNS AND ALL DOOR SIGNS BY BUILDER UNLESS NOTED OTHERWISE

VERIFY ALL DIMENSIONS AND LEVELS ON SITE AND REPORT ANY DISCREPANCIES PRIOR TO THE COMMENCEMENT OF WORK. DRAWINGS ARE TO BE READ IN CONJUNCTION WITH ALL CONTRACT DOCUMENTS. USE FIGURED DIMENSIONS ONLY. DO NOT SCALE FROM DRAWINGS. THE COMPLETION OF THE ISSUE DETAILS CHECKED AND AUTHORISED SECTION IS CONFIRMATION OF THE STATUS OF THE DRAWING. THE DRAWING SHALL NOT BE USED FOR CONSTRUCTION UNLESS ENDORSED 'FOR CONSTRUCTION' AND AUTHORISED FOR ISSUE.

CLIENT
HUNGRY JACK'S PTY. LTD.
L6 - 100 WILLIAM STREET
WOOLLOOMOOLOO NSW 2011
COPYRIGHT HUNGRY JACK'S PTY LTD. COPYING, REPRODUCTION OR USE OF THIS DESIGN OR DRAWING IN WHOLE OR PART IS PROHIBITED WITHOUT THE WRITTEN CONSENT OF HUNGRY JACK'S PTY LTD


STATUS	REV	DATE	AMENDMENT	DRW
<input type="radio"/> SKETCH	1	06.04.23	ISSUE FOR HJ REVIEW	AM
<input checked="" type="radio"/> DA	2	11.04.23	ISSUE FOR HJ APPROVAL	AM
<input type="radio"/> AMENDED DA				
<input type="radio"/> BA/CC				
<input type="radio"/> TENDER				
<input type="radio"/> CONSTRUCTION				

PROJECT HUNGRY JACK'S
ROCKHAMPTON SOUTH
160 GEORGE ST,
ROCKHAMPTON SOUTH
QLD 4700

DRAWING			
SIGNAGE DETAILS 1			
PROJECT NO. 230308	DATE	SEPTEMBER 2022	
SCALE AS SHOWN @ A3	DRAWING NO. DA09	REV.	2

63 WYNDHAM STREET
ALEXANDRIA NSW 2015
ABN 47 627 526 881
PH : 02 8590 5185
info@fangarchitects.com.au
Nominated Architect: Shyan Fang (Reg 7958)




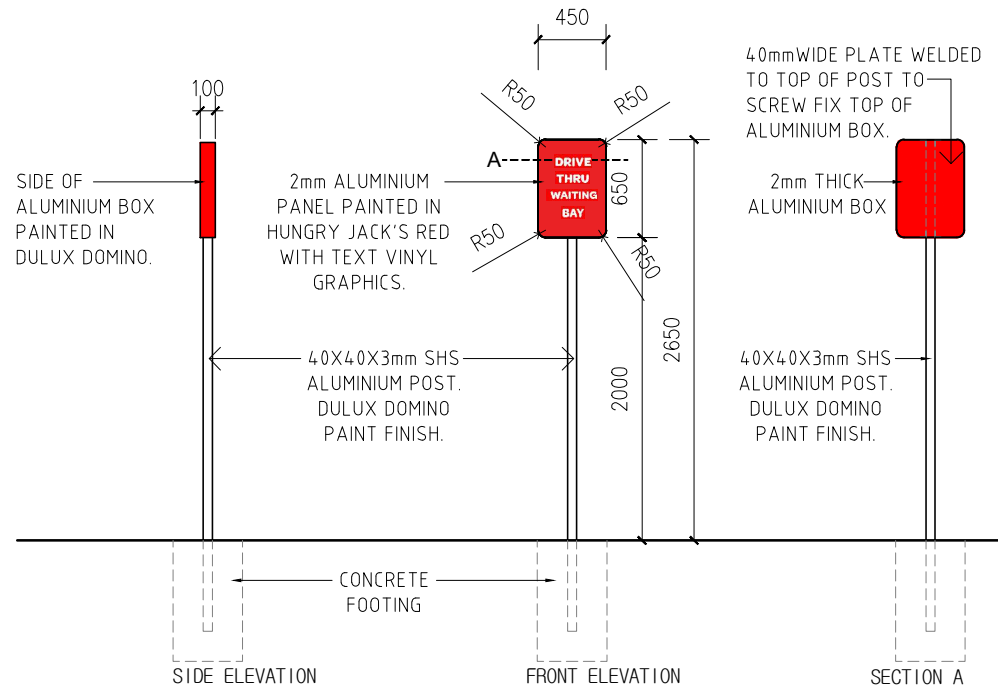


S16 WAITING BAY POST SIGN
DA02 SCALE 1:50




S17 700MM SQUARE ILLUMINATED JACK CAFE SIGN
DA02 SCALE 1:100

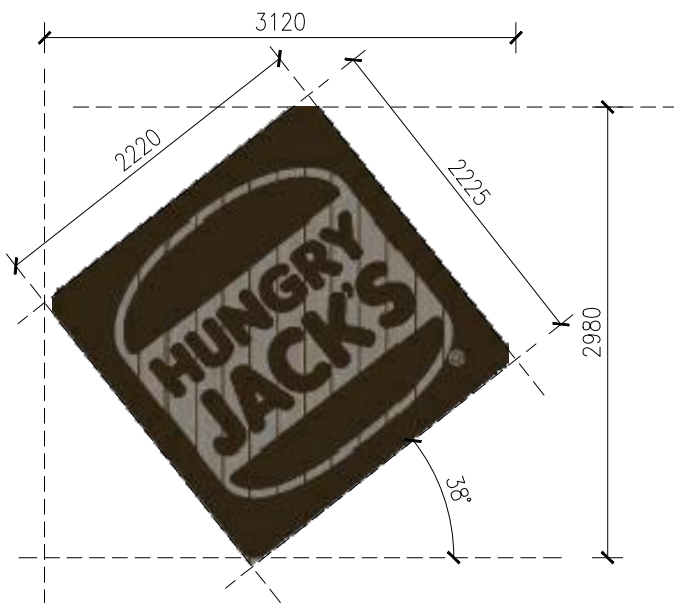


S18 PAINTED BUNRT BUN LOGO
DA02 SCALE 1:100

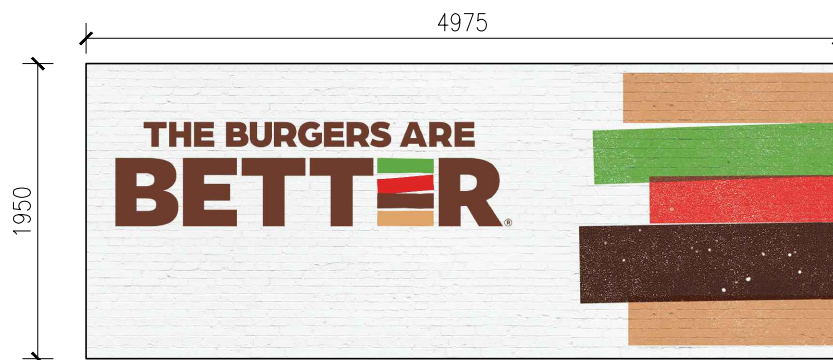


S19 PAINTED TBAB SIGNAGE
DA02 SCALE 1:100

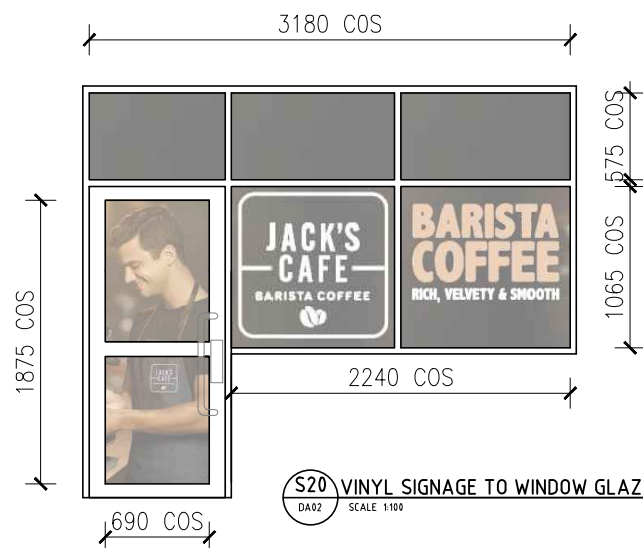


S20 VINYL SIGNAGE TO WINDOW GLAZING
DA02 SCALE 1:100

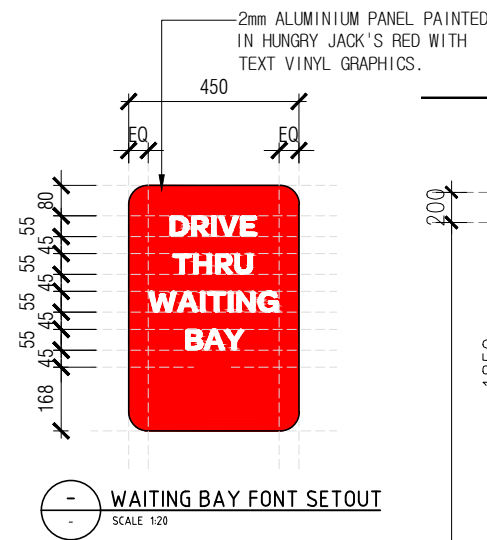

WAITING BAY FONT SETOUT
SCALE 1:20

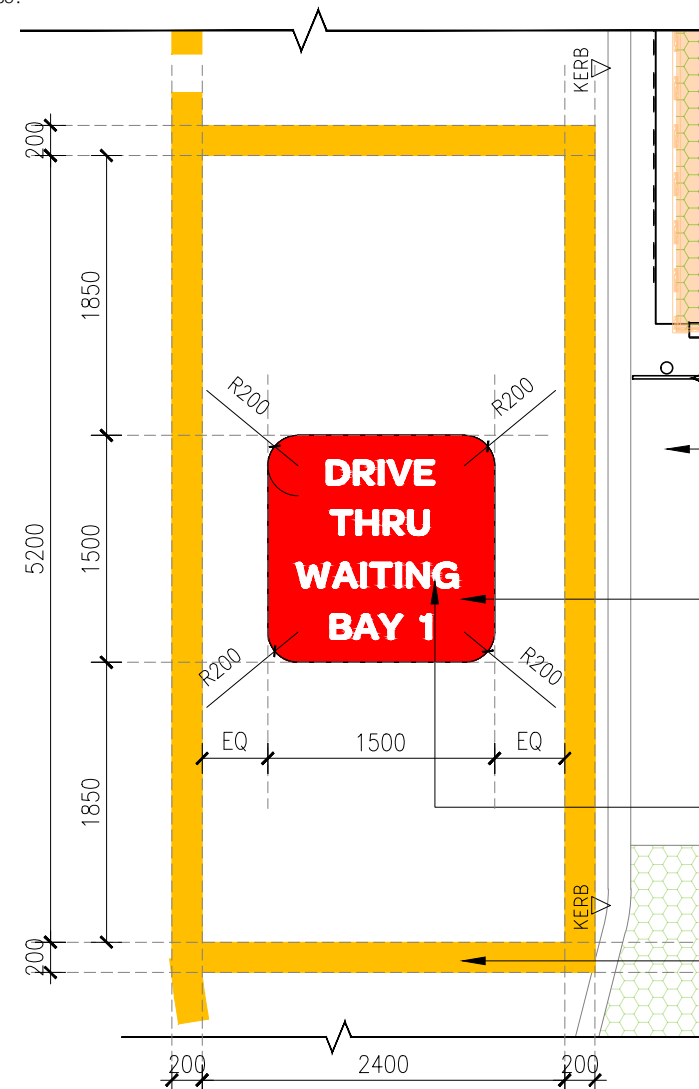

S16 WAITING BAY LINEMARKING
DA02 SCALE 1:50

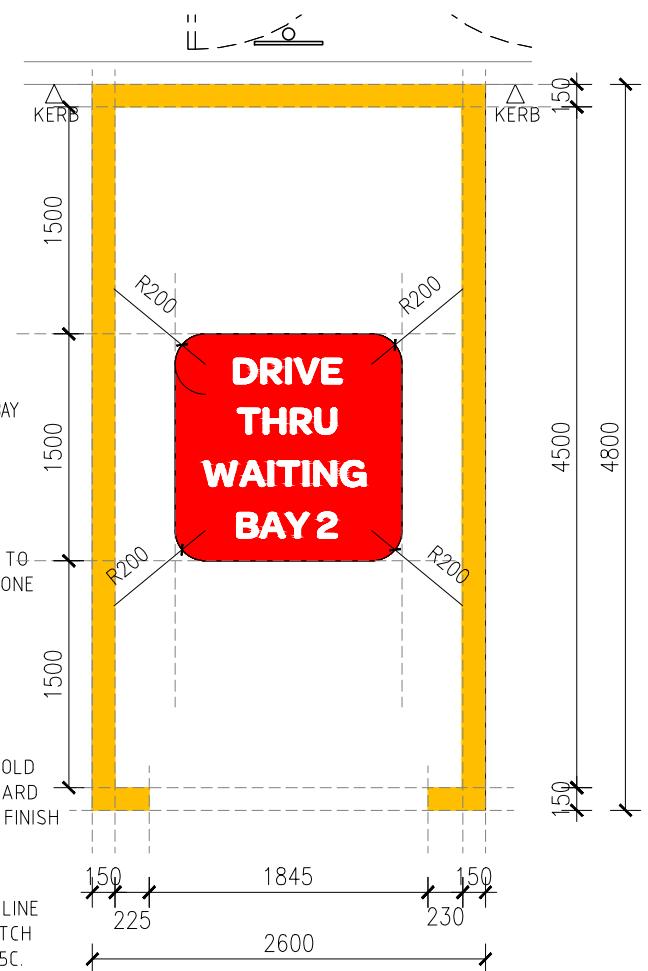

S21 PRINTED DT GRAPHIC
DA02 SCALE 1:100

NOTE:

- BUILDER TO PROVIDE FOOTING & ADEQUATE SUPPORT FOR ALL NEW SIGNAGES
- ALL SITE SIGNAGE WILL BE SUPPLIED BY HJ AND INSTALLED BY HJ CONTRACTOR UNLESS NOTED OTHERWISE.
- STATUTORY SIGNS AND ALL DOOR SIGNS BY BUILDER UNLESS NOTED OTHERWISE

ROCKHAMPTON REGIONAL COUNCIL

AMENDED PLANS APPROVED

26 July 2023

DATE

These plans are approved subject to the current conditions of approval associated with

Development Permit No.: D/1195-2009

Dated: 21 February 2022

VERIFY ALL DIMENSIONS AND LEVELS ON SITE AND REPORT ANY DISCREPANCIES PRIOR TO THE COMMENCEMENT OF WORK. DRAWINGS ARE TO BE READ IN CONJUNCTION WITH ALL CONTRACT DOCUMENTS. USE FIGURED DIMENSIONS ONLY. DO NOT SCALE FROM DRAWINGS. THE COMPLETION OF THE ISSUE DETAILS CHECKED AND AUTHORISED SECTION IS CONFIRMATION OF THE STATUS OF THE DRAWING. THE DRAWING SHALL NOT BE USED FOR CONSTRUCTION UNLESS ENDORSED 'FOR CONSTRUCTION' AND AUTHORISED FOR ISSUE.

CLIENT
HUNGRY JACK'S PTY. LTD.
L6 - 100 WILLIAM STREET
WOOLLOOMOOLOO NSW 2011
COPYRIGHT HUNGRY JACK'S PTY LTD. COPYING, REPRODUCTION OR USE OF THIS DESIGN OR DRAWING IN WHOLE OR PART IS PROHIBITED WITHOUT THE WRITTEN CONSENT OF HUNGRY JACK'S PTY LTD


STATUS	REV	DATE	AMENDMENT	DRW
<input type="radio"/> SKETCH	1	06.04.23	ISSUE FOR HJ REVIEW	AM
<input checked="" type="radio"/> DA	2	11.04.23	ISSUE FOR HJ APPROVAL	AM
<input type="radio"/> AMENDED DA				
<input type="radio"/> BA/CC				
<input type="radio"/> TENDER				
<input type="radio"/> CONSTRUCTION				

PROJECT HUNGRY JACK'S
ROCKHAMPTON SOUTH
160 GEORGE ST,
ROCKHAMPTON SOUTH
QLD 4700

SIGNAGE DETAILS 2		
PROJECT NO. 230308	DATE	SEPTEMBER 2022
SCALE AS SHOWN @ A3	DRAWING NO. DA10	REV. 2

63 WYNDHAM STREET
ALEXANDRIA NSW 2015
ABN 47 627 526 881
PH : 02 8590 5185
info@fangarchitects.com.au
Nominated Architect: Shyan Fang (Reg 7958)



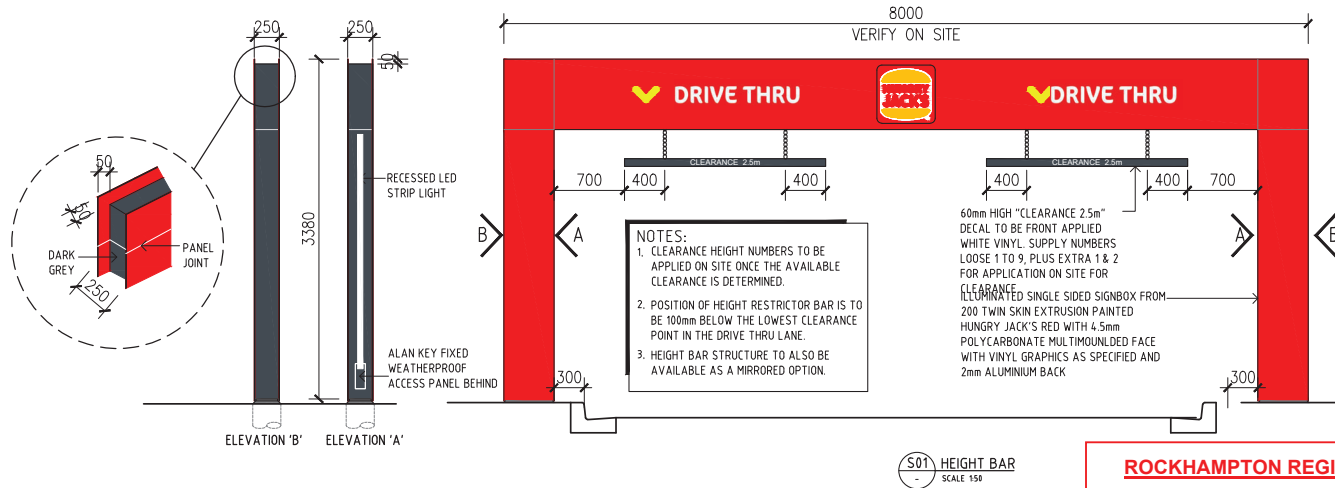

ROCKHAMPTON REGIONAL COUNCIL

AMENDED PLANS APPROVED


21 February 2022



DATE


These plans are approved subject to the current conditions of approval associated with

Development Permit No.: D/1195-2009

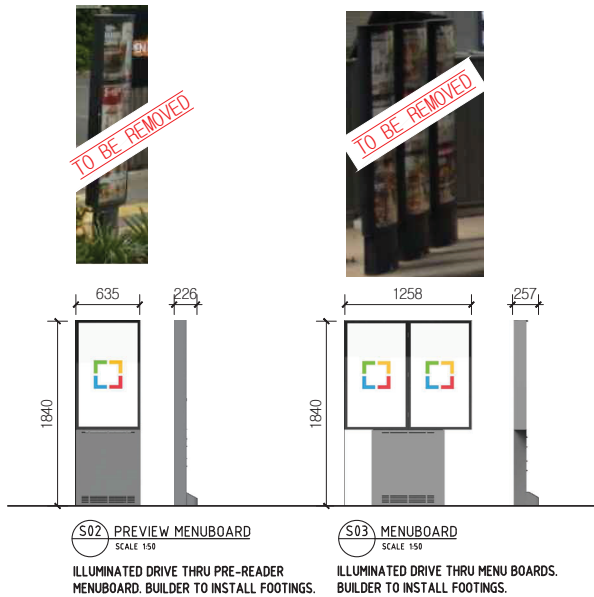Dated: 17 May 2010



CLIENT		REV	DATE	AMENDMENT	DRW	PROJECT		PROJECT DUAL LANE DRIVE THRU		DRAWING	
	HUNGRY JACK'S PTY. LTD. L6 - 100 WILLIAM STREET WOOLLOOMOOLOO NSW 2011	A	10.10.19	ISSUE FOR REVIEW	LL		63 WYNDHAM STREET ALEXANDRIA NSW 2015 ABN 47 627 526 881 PH : 02 8590 5185 info@fangarchitects.com.au Nominated Architect: Shyan Fang Reg 7958	<input type="radio"/> SKETCH <input checked="" type="radio"/> DA <input type="radio"/> AMENDED DA <input type="radio"/> BA/CC <input type="radio"/> TENDER <input type="radio"/> CONSTRUCTION		ROCKHAMPTON 160 GEORGE STREET ROCKHAMPTON SOUTH QLD 4700	
		B	26.10.19	ISSUE FOR DA	LL						
		VERIFY ALL DIMENSIONS AND LEVELS ON SITE AND REPORT ANY DISCREPANCIES PRIOR TO THE COMMENCEMENT OF WORK. DRAWINGS ARE TO BE READ IN CONJUNCTION WITH ALL CONTRACT DOCUMENTS. USE FIGURED DIMENSIONS ONLY. DO NOT SCALE FROM DRAWINGS. THE COMPLETION OF THE ISSUE DETAILS CHECKED AND AUTHORISED SECTION IS CONFIRMATION OF THE STATUS OF THE DRAWING. THE DRAWING SHALL NOT BE USED FOR CONSTRUCTION UNLESS ENDORSED 'FOR CONSTRUCTION' AND AUTHORISED FOR ISSUE.									
COPYRIGHT HUNGRY JACK'S PTY LTD COPYING, REPRODUCTION OR USE OF THIS DESIGN OR DRAWING IN WHOLE OR PART IS PROHIBITED WITHOUT THE WRITTEN CONSENT OF HUNGRY JACK'S PTY LTD						PROJECT		DATE SEPTEMBER 2021		DRAWING NO. REV.	
						AS SHOWN @ A3		A 200		B	

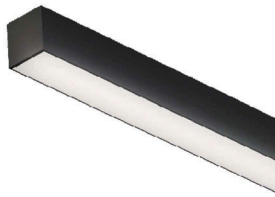


L11a : NITTO 65 SM
SURFACE MOUNTED CONTINUOUS IP54
WEATHERPROOF LED PROFILE WITH 4000K CCT
SUPPLIER : (02) 9525 6999
justin@thehouseoflight.com.au




100mm ϕ GALVANISED BOLLARD
COLOUR: SILVER WITH CLASS 1 RED REFLECTIVE TAPE
HEIGHT: 1300mm (1000mm ABOVE GROUND AND 300mm BELOW GROUND)
FIXING: ANCHOR ROD INCLUDED AT BASE WHICH CAN BE REMOVED WHEN CORE DRILLING INTO EXISTING CONCRETE OR INSERTED WHEN SETTING IN NEW CONCRETE

LOCATION : DRIVE THRU ORDER STATION

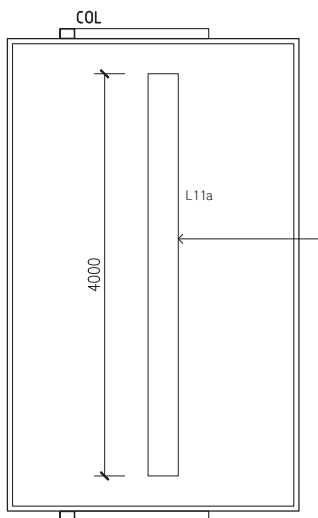

1 REFLECTED CEILING PLAN
1:50

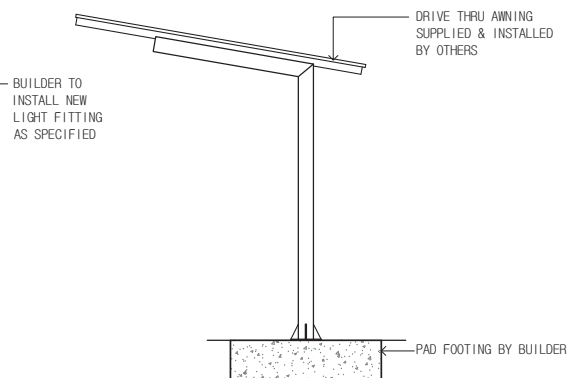

2 ELEVATION
1:50

ROCKHAMPTON REGIONAL COUNCIL

AMENDED PLANS APPROVED


21 February 2022


DATE

These plans are approved subject to the current conditions of approval associated with

Development Permit No.: D/1195-2009







Dated: 17 May 2010

CLIENT				DRW	PROJECT	PROJECT DUAL LANE DRIVE THRU	DRAWING		
REV	DATE	AMENDMENT					ORDER CANOPY DETAILS		
A	10.10.19	ISSUE FOR REVIEW		LL	 <p>63 WYNDHAM STREET ALEXANDRIA NSW 2015 ABN 47 627 526 881 PH : 02 8590 5185 info@fangarchitects.com.au Nominated Architect: Shyan Fang Reg 7958</p>	<p><input type="radio"/> SKETCH <input checked="" type="radio"/> DA <input type="radio"/> AMENDED DA <input type="radio"/> BA/CC <input type="radio"/> TENDER <input type="radio"/> CONSTRUCTION</p>	ROCKHAMPTON		
B	26.10.19	ISSUE FOR DA		LL			160 GEORGE STREET ROCKHAMPTON SOUTH QLD 4700		
COPYRIGHT HUNGRY JACK'S PTY LTD COPYING, REPRODUCTION OR USE OF THIS DESIGN OR DRAWING IN WHOLE OR PART IS PROHIBITED WITHOUT THE WRITTEN CONSENT OF HUNGRY JACK'S PTY LTD							PROJECT NO. 210501 D 31	DATE SEPTEMBER 2021	
							SCALE AS SHOWN @ A3	DRAWING NO. A 201	REV. B

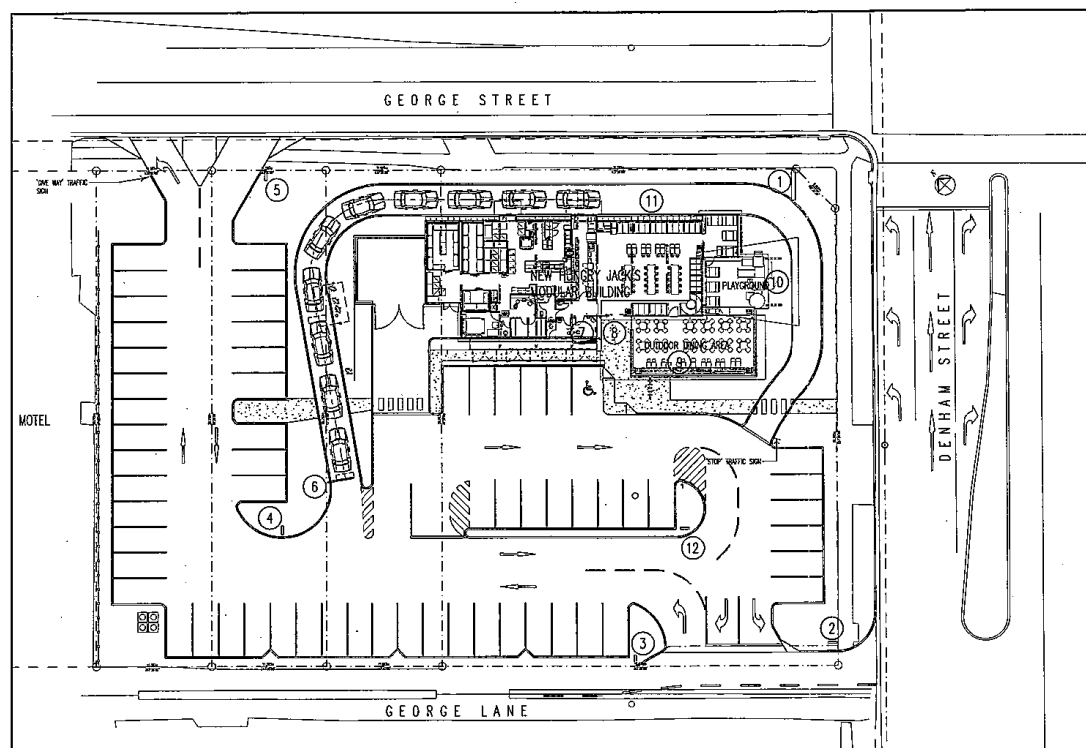

SIGN NUMBER	HUNGRY JACK'S NAME	COUNCIL SPECIFIC SIGN TYPE	COUNCIL SPECIFIC SIGN CATEGORY	REQUIREMENTS
1	PILOTON SIGN	PILOTON SIGN	FREESTANDING, ILLUMINATED	CODE
2	PILOTON SIGN	PILOTON SIGN	FREESTANDING, ILLUMINATED	CODE
ROCKHAMPTON REGIONAL COUNCIL
These plans are approved subject to the current conditions of approval associated with Development Permit No. D.1145/2.009 Dated 17/05/2010

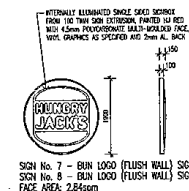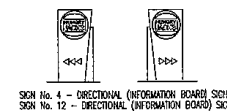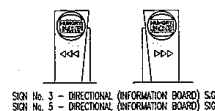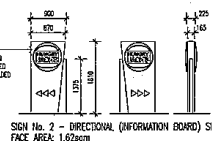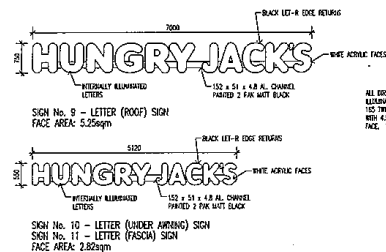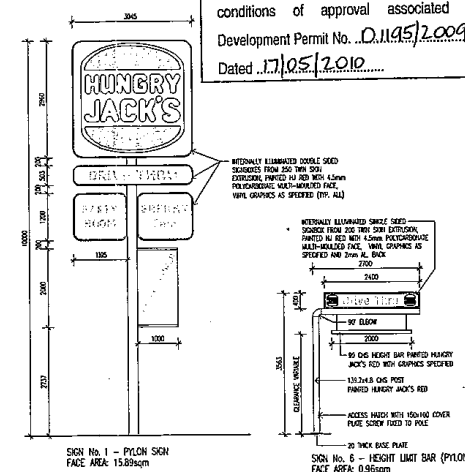

1. PROJECT TITLE	PL	20.05.08	JV
2. PROJECT LOCATION	PL	13.05.08	JV
3. PROJECT OWNER	PL	13.05.08	JV
4. PROJECT MANAGER	PL	13.05.08	JV
5. PROJECT ENGINEER	PL	13.05.08	JV
6. PROJECT ARCHITECT	PL	13.05.08	JV
7. PROJECT LANDSCAPE	PL	13.05.08	JV
8. PROJECT STRUCTURE	PL	13.05.08	JV
9. PROJECT SERVICES	PL	13.05.08	JV
10. PROJECT FINISHES	PL	13.05.08	JV
11. PROJECT MATERIALS	PL	13.05.08	JV
12. PROJECT EQUIPMENT	PL	13.05.08	JV

HUNGRY JACK'S

FOR INFORMATION
PROPOSED HUNGRY JACK'S (HJ400 MODULAR MODIFIED)
100 GEORGE STREET, ROCKHAMPTON SOUTH, QLD

DRAWING TITLE: SITE SIGNAGE PLAN & SIGNAGE ELEVATIONS FINAL
DATE: FEBRUARY 2009
PROJECT NO: 2000-705
SCALE: 1:200 & 1:50 AT A1 SIZE

DRAWING NO.
SK18
OPT: 1 REV: 6

wbp

NOTES:
1. ALL SIGNS TO BE CONSTRUCTED IN ACCORDANCE WITH THE CURRENT CONDITIONS OF APPROVAL ASSOCIATED WITH DEVELOPMENT PERMIT NO. D.1145/2.009 DATED 17/05/2010.
