


DO NOT SCALE DRAWING		
ALL DIMENSION IN MILLIMETERS		
No:	Description:	Date:
-	-	-

REVISIONS

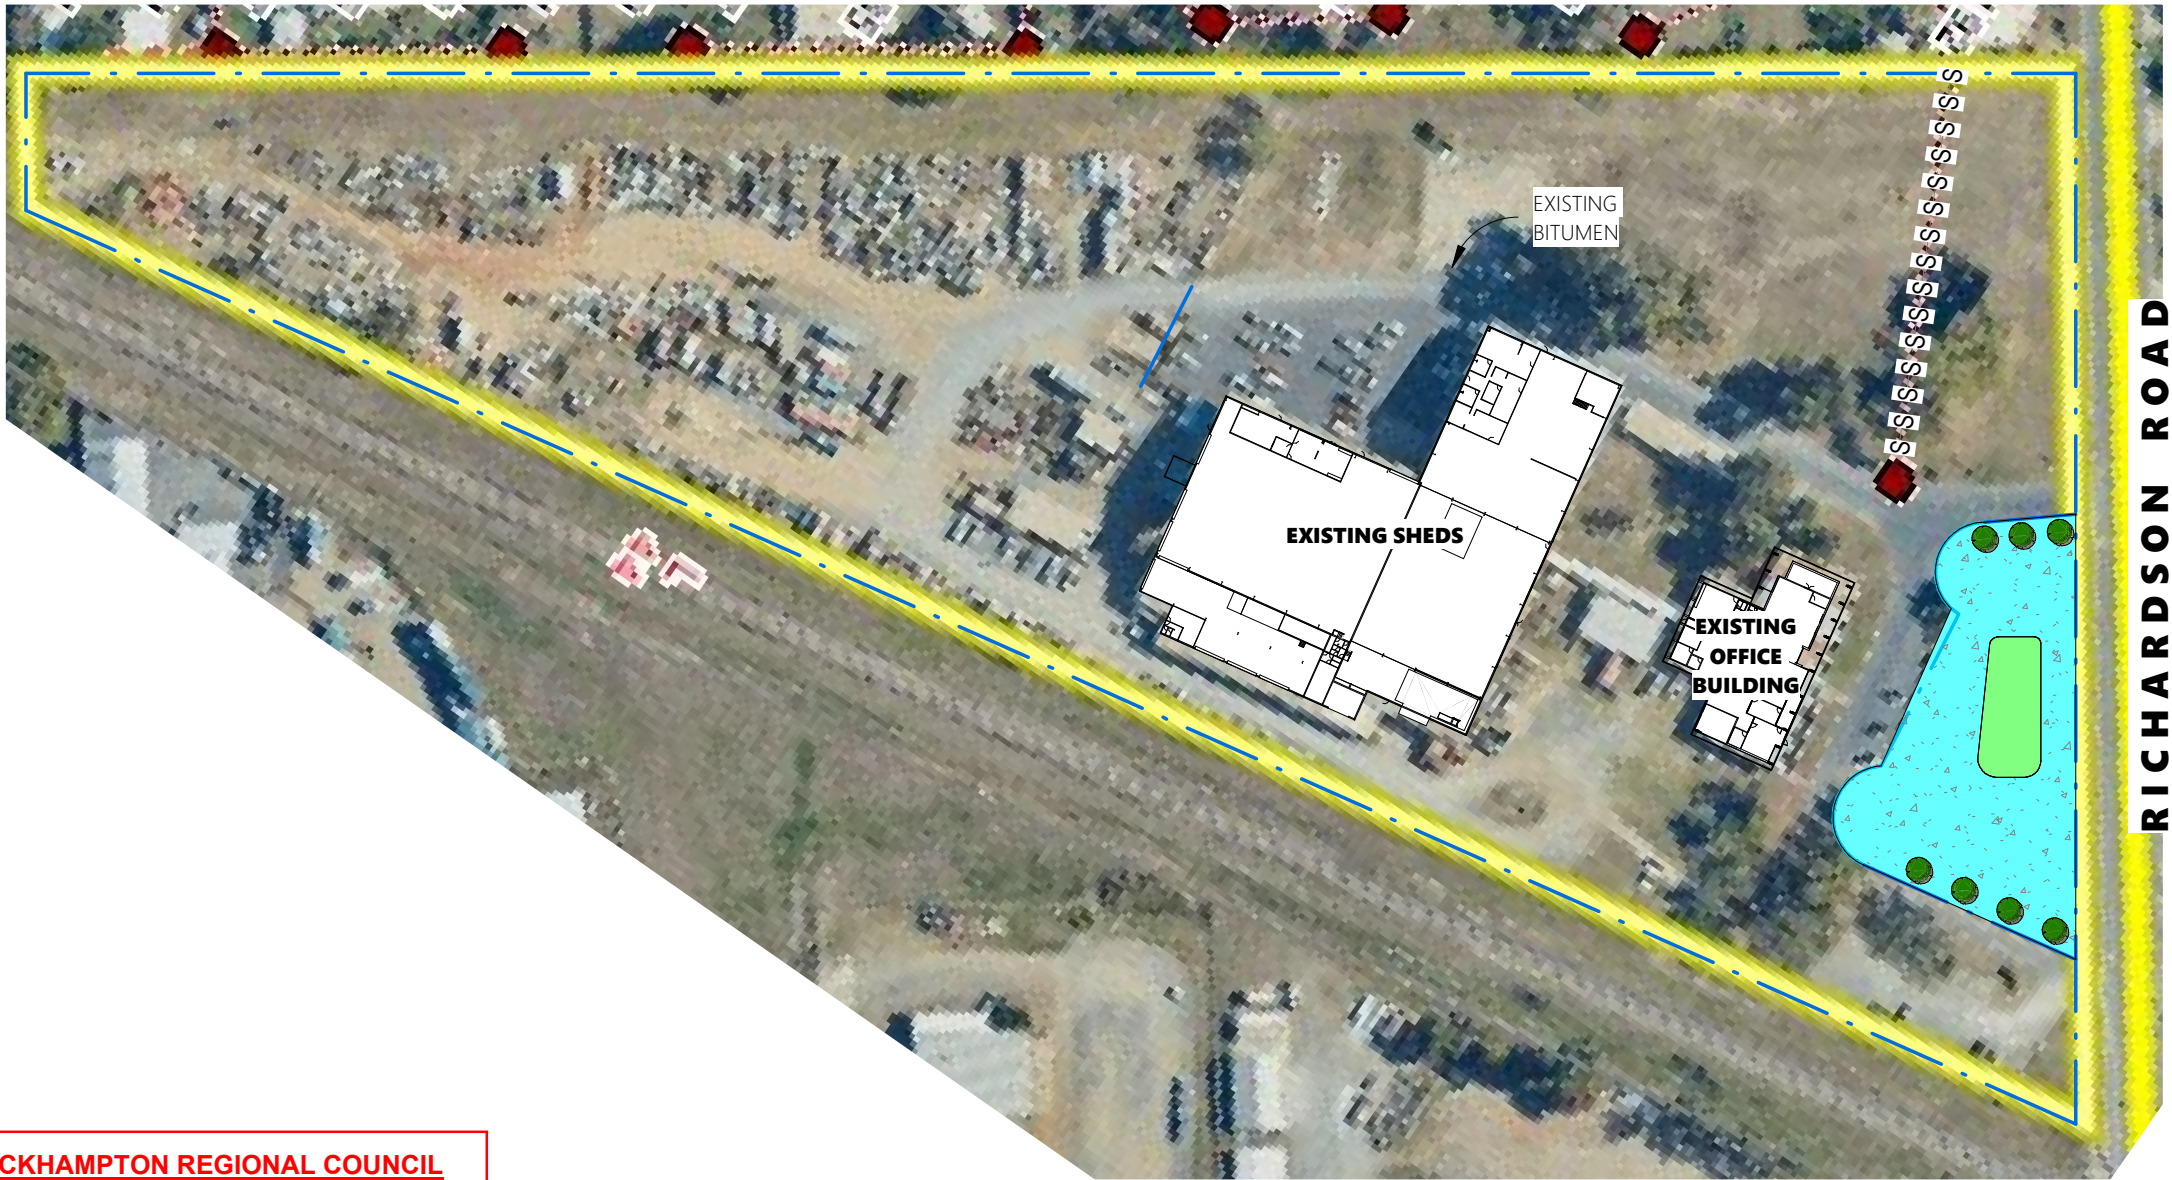

ROCKHAMPTON REGIONAL COUNCIL

APPROVED PLANS

These plans are approved subject to the current conditions of approval associated with

Development Permit No.: D/149-2022


Dated: 3 February 2023

Overall Existing Site Plan

1 : 1500


ISSUED FOR
PRELIMINARY


Project:	SITE WORKS
Address:	212 RICHARDSON ROAD
Drawing Title:	EXISTING SITE PLAN



0407 271 336 **M**
info@deziignelements.com.au **E**
QBCC No: 1247120 BDAQ No: 0001677

Scale: 1 : 1500	Rev: 2	21/11/2022 8:25:50 AM
Date: JAN 2022		
Drawn: NJB		
Project No: 21_158	Drawing No: S-01	

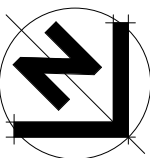

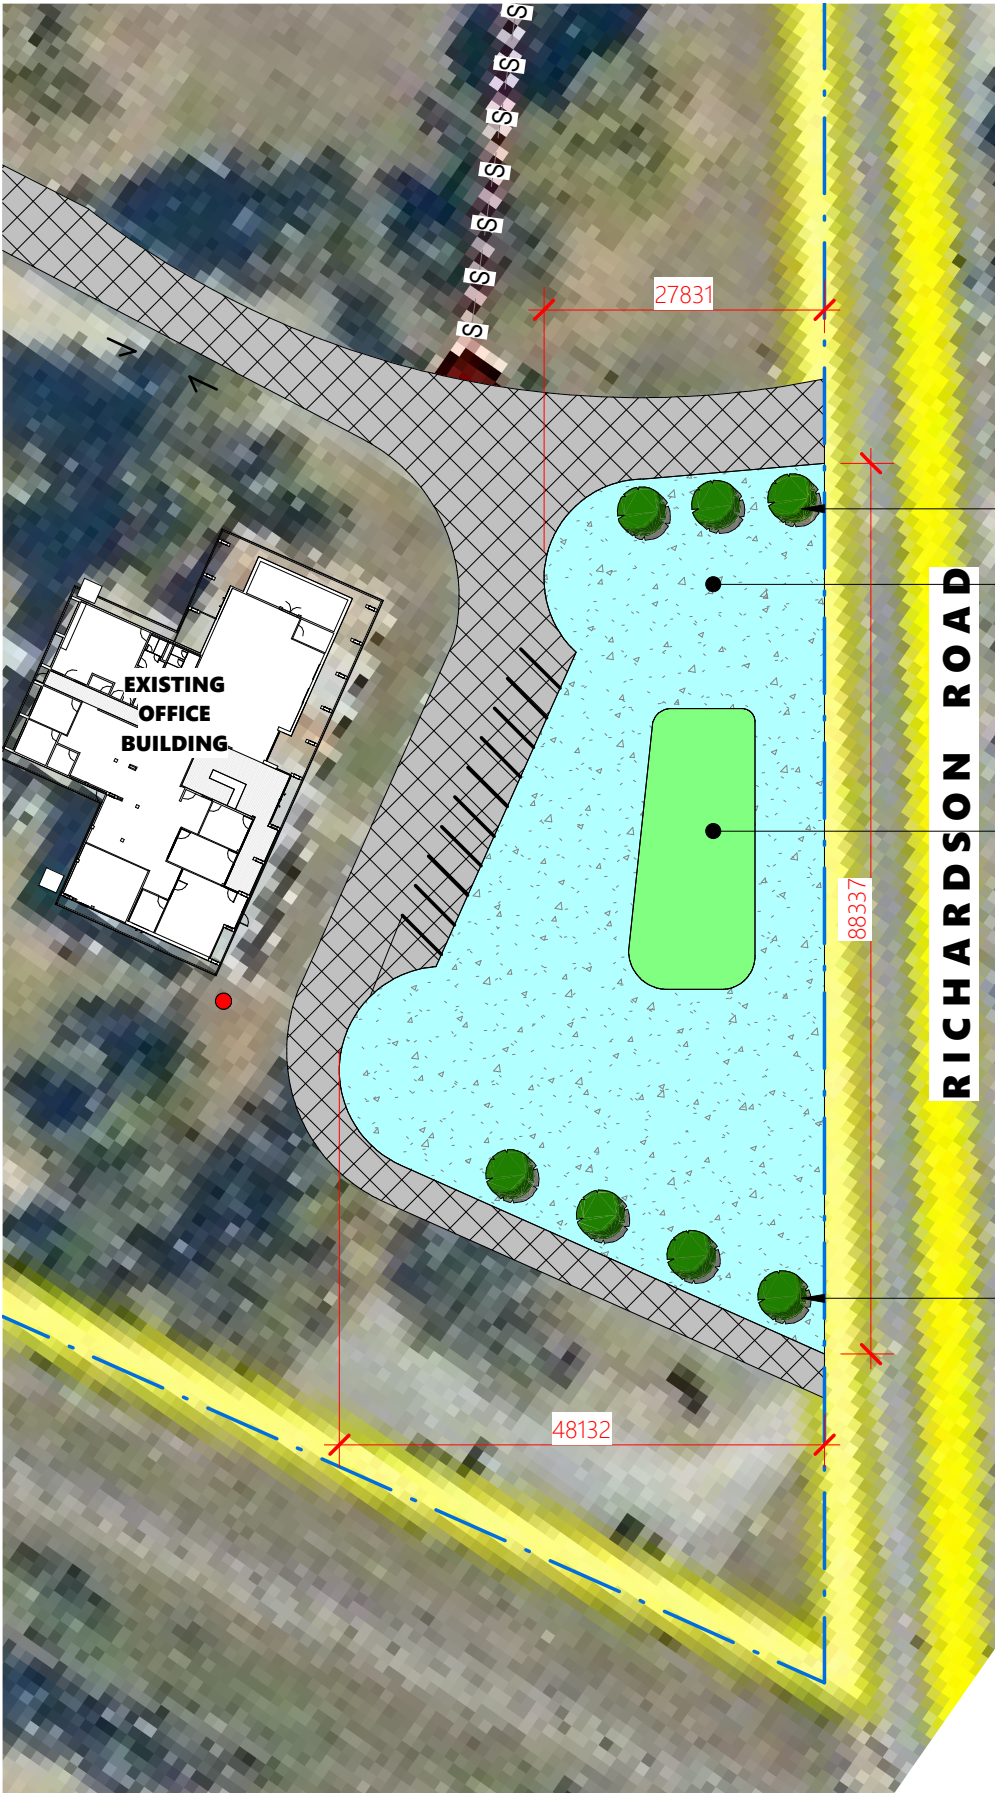

ROCKHAMPTON REGIONAL COUNCIL

APPROVED PLANS

These plans are approved subject to the current conditions of approval associated with

Development Permit No.: D/149-2022

Dated: 3 February 2023

Proposed Part Site

1 : 750

DO NOT SCALE DRAWING

ALL DIMENSION IN MILLIMETERS

No:	Description:	Date:	REVISIONS
-	-	-	

PROPOSED AREA
PROPOSED HARDSTAND
TOTAL - 2,440m²

PROPOSED AREA
RAISED MOUND
TOTAL - 310m²

ISSUED FOR
PRELIMINARY

Project:

SITE WORKS

Address:

212 RICHARDSON ROAD

Drawing Title:

**PROPOSED PART SITE
PLAN**



0407 271 336 **M**

info@deaignelements.com.au **E**

QBCC No: 1247120

BDAQ No: 0001677

Scale: As indicated	Rev:
Date: JAN 2022	2
Drawn: NJB	

Project No: Drawing No:

21_158

S-02

21/11/2022 8:25:51 AM

