


**ROCKHAMPTON REGIONAL COUNCIL APPROVED PLANS** These plans are approved subject to the current conditions of approval associated with **Development Permit No.: D/121-2023** Dated: 20 December 2022

drawing title: PROPOSED SITE PLAN

1:500 @ A3

drawing no: SK-002

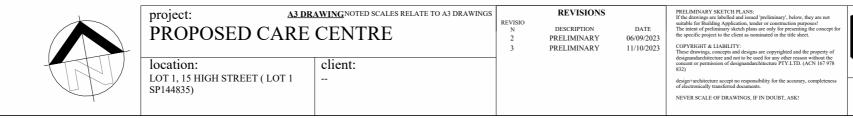


## **GENERAL NOTE:**

- THESE DRAWINGS ARE PART OF A TOWN PLANNING APPROVAL APPLICATION AND SHOULD NOT BE USED FOR ANY OTHER REASON

- THESE DRAWINGS ARE APPROXIMATE AND HIGHLY CONCEPTUAL

- TRAFFIC/STORMWATER/OPERATIONAL WORKS: AS PER CIVIL ENGINEER DOCUMENTS AND DRAWINGS IF REQUIRED - CURRENT LOCATIONS AND BOUNDARY LINE ARE APPROXIMATE, RELEVANT SURVEY TO BE CONDUCTED

BEFORE ANY DOCUMENTATION OR CONSTRUCTION - REFER TO TOWNPLANNING APPLICATION AND OPERATIONAL WORKS DOCUMENTATION WHEN VIEWING THESE PLANS - THESE DRAWINGS ARE CONCEPTUAL AND DO NOT REFLECT BUILDING APPROVAL, PLUMBING APPROVAL, QFRS APPROVAL OR DISABILITY REQUIREMENTS. CLIENT TO CONFIRM AND GET APPROVAL FROM RELEVANT AUTHORITIES - IF THE SITE OR PROJECT ARE TRIGGERED OR LOCATED IN BUSHFIRE AREA, THEN THE BUILDINGS TO COMPLY WITH BUSHFIRE REQUIREMENTS OR AS PER COUNCIL REQUIREMENTS

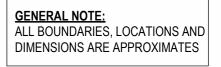



project no:

GG - L

scale As indicated AUG 23

**ISSUED FOR** 

PRELIMINARY

11/10/2023 8:29:31 AM

3

+ Architecture/PROJECTS/GG/GG - L/GG - L.rvt

nts/Design

Archite

Design

 $C: \label{eq:constraint} C: \label{eq:constraint} Users \label{eq:constraint} Design Archit\_h1reczc \label{eq:constraint} One Drive$