

**EDENBROOK LAND
PTY LTD**

**EDENBROOK ESTATE
EDENBROOK DRIVE, PARKHURST**

**PROPOSED ESTATE SIGNAGE
9 BELMONT ROAD, PARKHURST
(SITE PLAN)**

**ADJACENT LOT 28
ON RP618145**

**ROCKHAMPTON
REGIONAL COUNCIL**

Proj Description

Proj Description

Local Government

ROCKHAMPTON REGIONAL COUNCIL

APPROVED PLANS


This plan was prepared to accompany an application to Rockhampton Regional Council and should not be used for any other purpose.
The dimensions shown thereon are subject to the requirements of council at any time, which may have requirements or conditions attached thereto.
In particular, no reliance should be placed on the information on this plan in any financial dealing involving the land.
This plan is an integral part of this plan.



Scale 1:300 @ A1 AHD 0.5m Contours Sheet No. 1 of 2 Plan No. 6650-01-SIGN-B Revision B

Date 01/06/2018 Sheet No. 1 of 2 Plan No. 6650-01-SIGN-B Revision B

Scale 1:300 @ A1 AHD 0.5m Contours Sheet No. 1 of 2 Plan No. 6650-01-SIGN-B Revision B

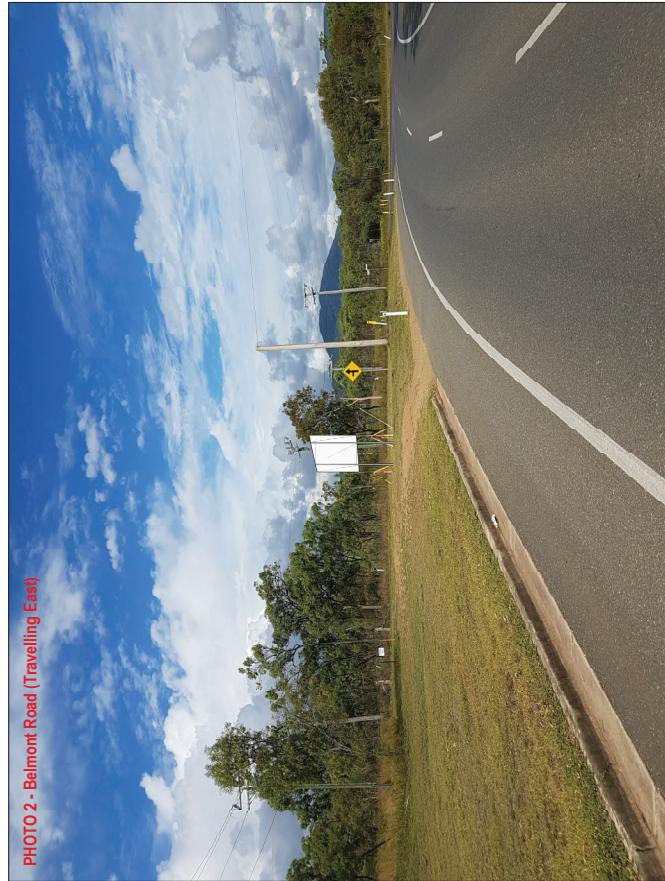PHOTO 3 - Birbeck Drive (Travelling Southwest & Looking North West)**PHOTO 1 - Alexandria Road (Travelling North West)****PHOTO 2 - Belmont Road (Travelling East)**

**EDENBROOK LAND
PTY LTD**

**EDENBROOK ESTATE
EDENBROOK DRIVE, PARKHURST**

**PROPOSED ESTATE SIGNAGE
9 BELMONT ROAD, PARKHURST
(PERSPECTIVE VIEWS & ELEVATIONS)**

**ADJACENT LOT 28
ON RP618145**

**ROCKHAMPTON
REGIONAL COUNCIL**

Project

Plan Description


Re: Development

Local Government

Notes

This plan was prepared to accompany an application to Rockhampton Regional Council and should not be used for any other purpose.
The dimensions shown therein are subject to the requirements of council as any other authority which may have requirements or set any relevant agenda.
In particular, no reliance should be placed on the information on this plan in any financial dealing involving the land.

This note is an integral part of this plan.

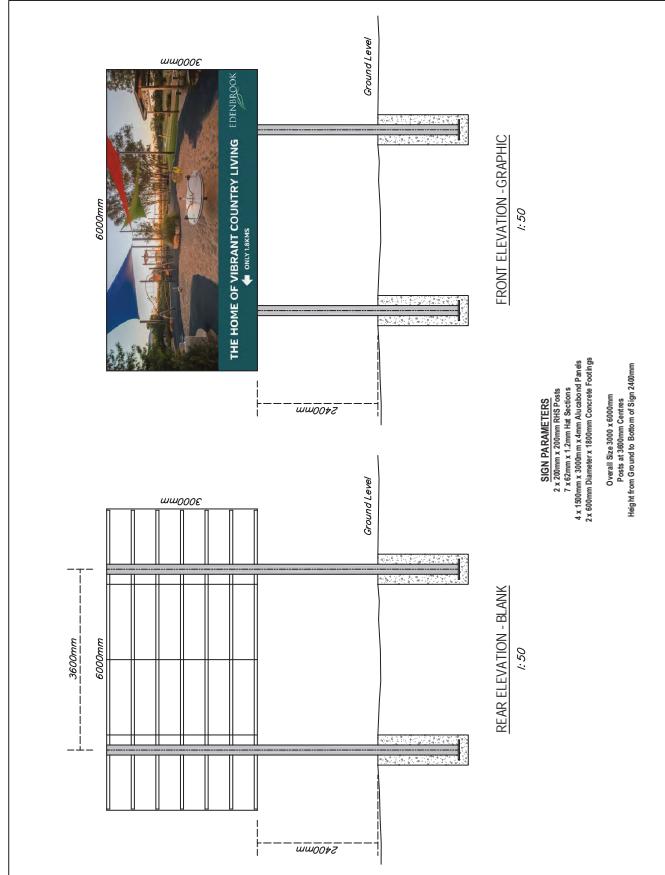

Revision	rev	date	details	3d/bm/sched
A	A	14/02/2017	Initial issue	R8f
B	B	16/03/2018	Amended proposed signage position	R8f

Scale 1:50 @ A1 AHD 0.5m Contours
Sheet No. 2 of 2 Break No. 6650-01-SIGN-B
Plan No. 6650-01-SIGN B

ERROR: ioerror
OFFENDING COMMAND: image

STACK:

-mark-
-savelevel-