



5000 - OVERALL

4752 - INTERNAL

SWITCHROOM WEIGHTS:
 SWITCHROOM - 4,700kg
 EQUIPMENT - 3,000kg
 SUB-FLOOR - 600kg
 TOTAL - 8,300kg


FIRE RATED SHEETING
 AIR-CONDITIONING CONDENSERS TO BE MOUNTED AT SLAB LEVEL
 INTERNAL SHEETING COLORBOND FLAT SHEET "SURFMIST"



LANDING BY OTHERS

METAL CLAD DOORS "PALE EUCALYPT" SEE DP01 FOR DETAILS

EXTERNAL SHEETING COLORBOND PANELRIB "PALE EUCALYPT"

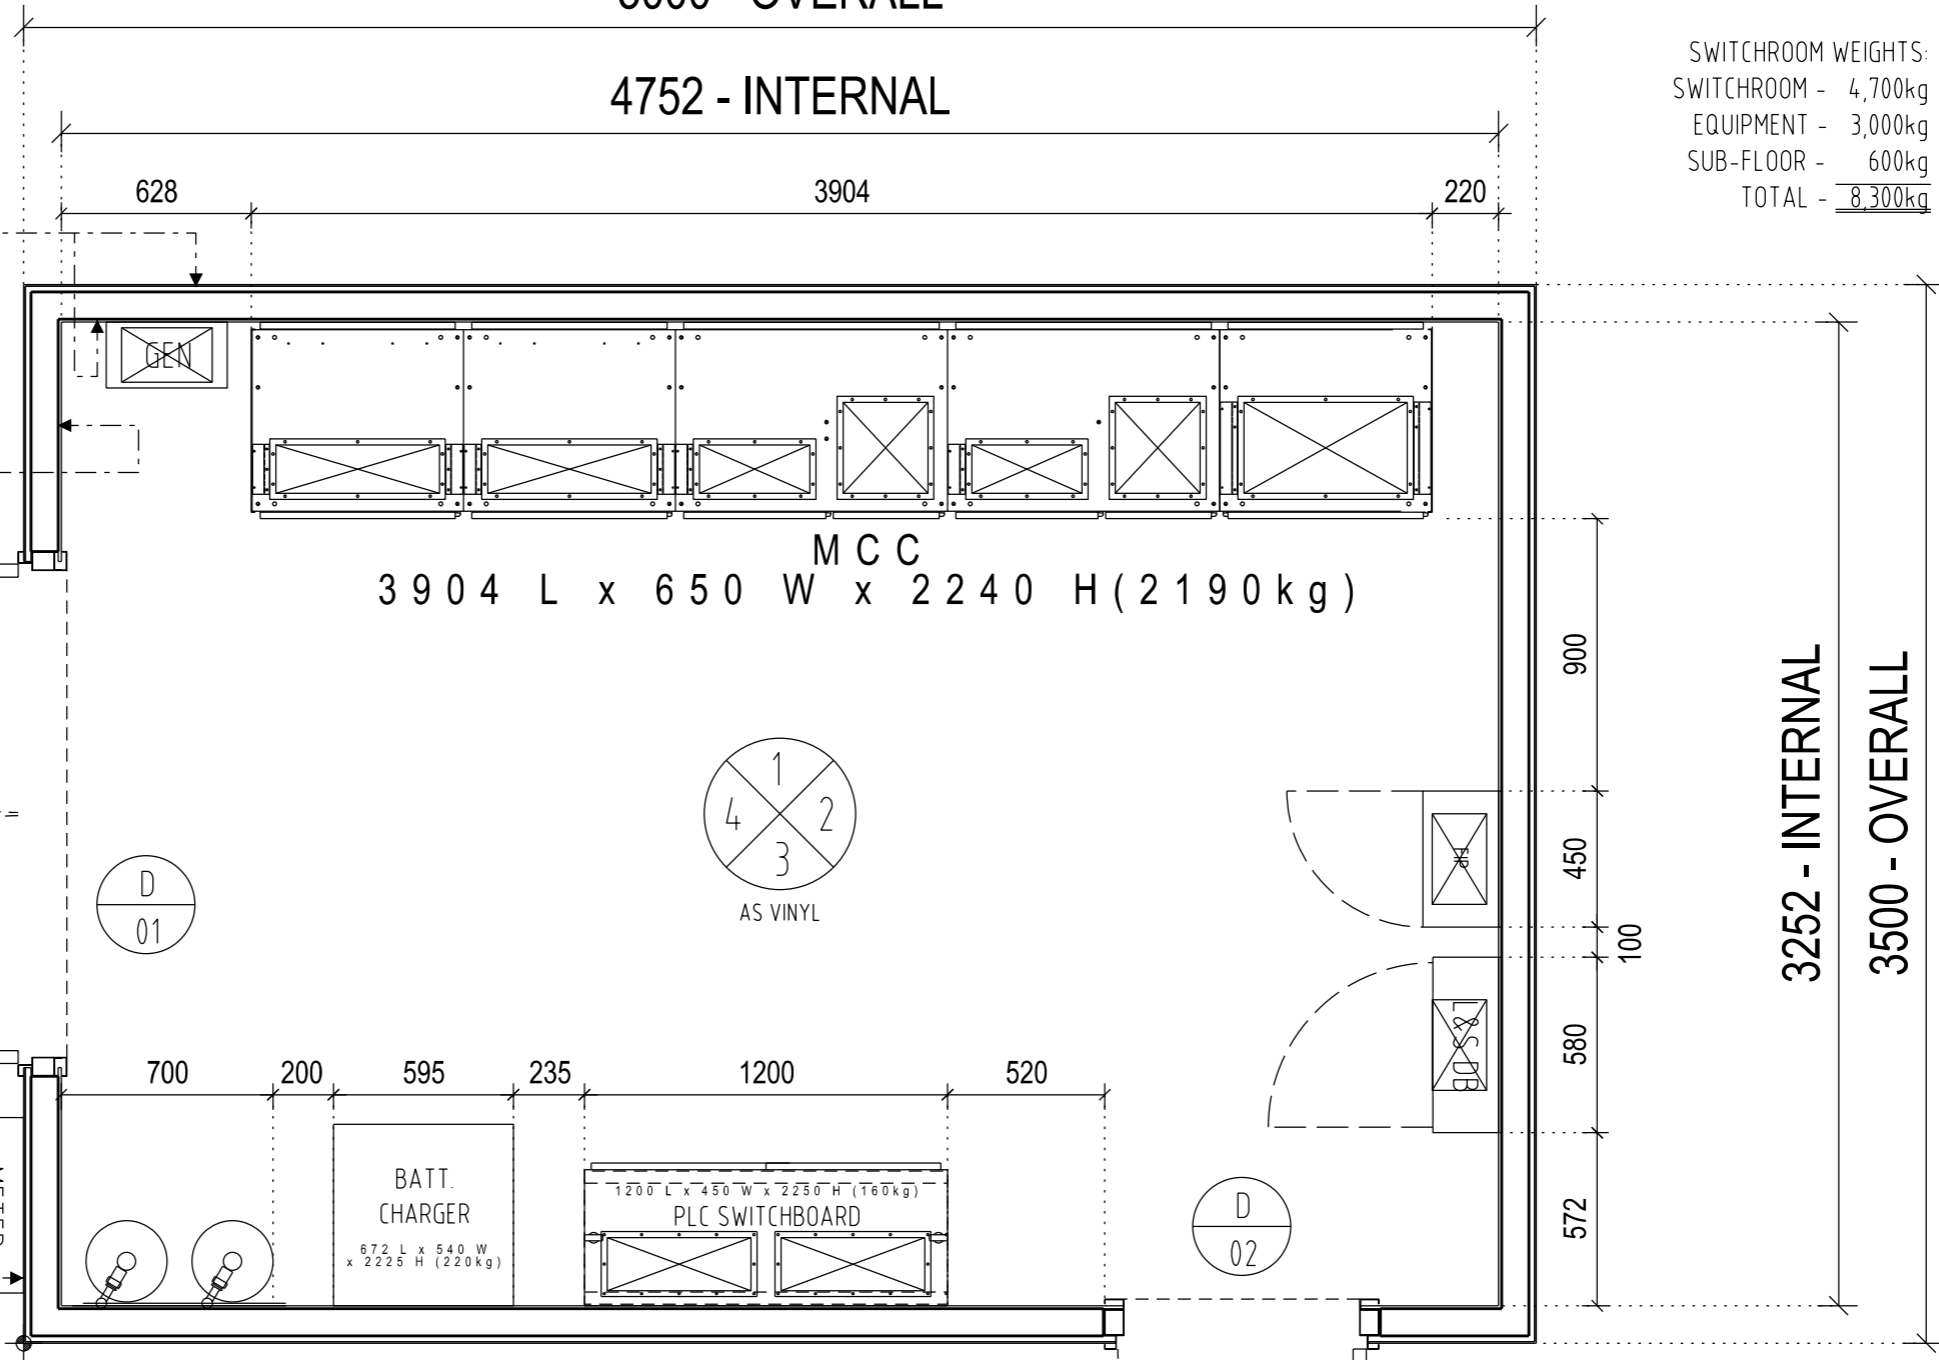

3252 - INTERNAL
 3500 - OVERALL

ROCKHAMPTON REGIONAL COUNCIL
APPROVED PLANS
 These plans are approved subject to the current conditions of approval associated with
Development Permit No.: D54/2020
Dated: 24 June 2020

GENERAL FLOOR PLAN
PUMP STATION SWITCHROOM

GROUND TO FFL = 4270mm
 FFL TO CEILING = 2900mm
 CLEARANCE UNDER = 4000mm



ALL LANDING, STAIRS AND HANDRAILINGS BY OTHERS

THIS DRAWING AND ANY INFORMATION CONTAINED WITHIN REMAINS THE INTELLECTUAL PROPERTY OF A.C.E.P.T. PTY. LTD. AND SHALL NOT BE USED FOR ANY PURPOSES WITHOUT PRIOR WRITTEN AUTHORITY FROM A.C.E.P.T. PTY. LTD. UNAUTHORIZED USE OF THIS DRAWING OR INFORMATION CONTAINED WITHIN SHALL BE DEEMED TO BE A BREACH OF COPYRIGHT.

A.C.E.P.T. Pty. Ltd.
 A.B.N. 12085669950
 australian customised equipment protection technology
 5 Combarton Street, Brendale. QLD 4500 p. (61)7 3205 9771 f. (61)7 3205 9774
 P.O. BOX 325, The Gap. QLD 4061 www.acept.com.au

Issue	Date	Description	Drawn	Client
A	22-04-20	INITIAL ISSUE: ISSUED FOR DESIGN APPROVAL	TC	
B	05-05-20	AMENDED TO CLIENT COMMENTS	TC	

SJELECTRIC
 RRC - JARDINE PARK
 SEWERAGE PUMP STATION

Scale at A3	1:20	Drawing Title	FLOOR PLAN
Date	22/04/20		
Drawn	T CLEARY		GENERAL ARRANGEMENT FOR SWITCHROOM
Checked	-		
Project No.	3000	Drawing Number	AP02B


ROCKHAMPTON REGIONAL COUNCIL

APPROVED PLANS


These plans are approved subject to the current conditions of approval associated with

Development Permit No.: D54/2020

Dated: 24 June 2020

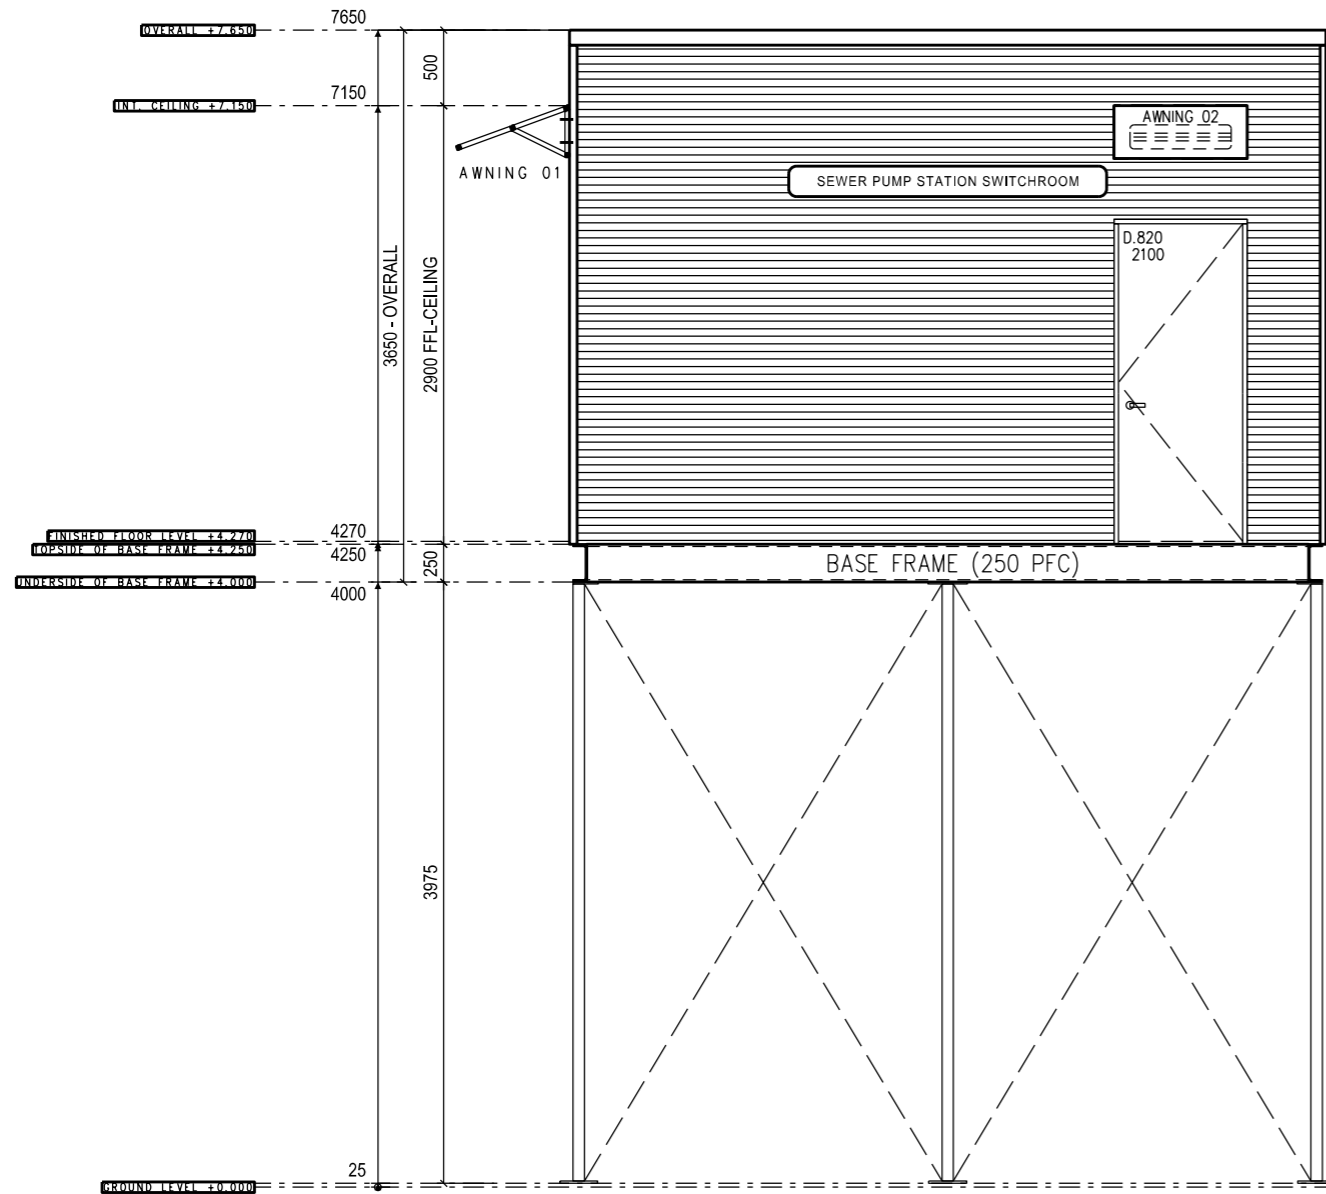

ALL LANDINGS,
 LANDING SUPPORT POSTS
 STAIR WAYS &
 HANDRAILING BY OTHERS

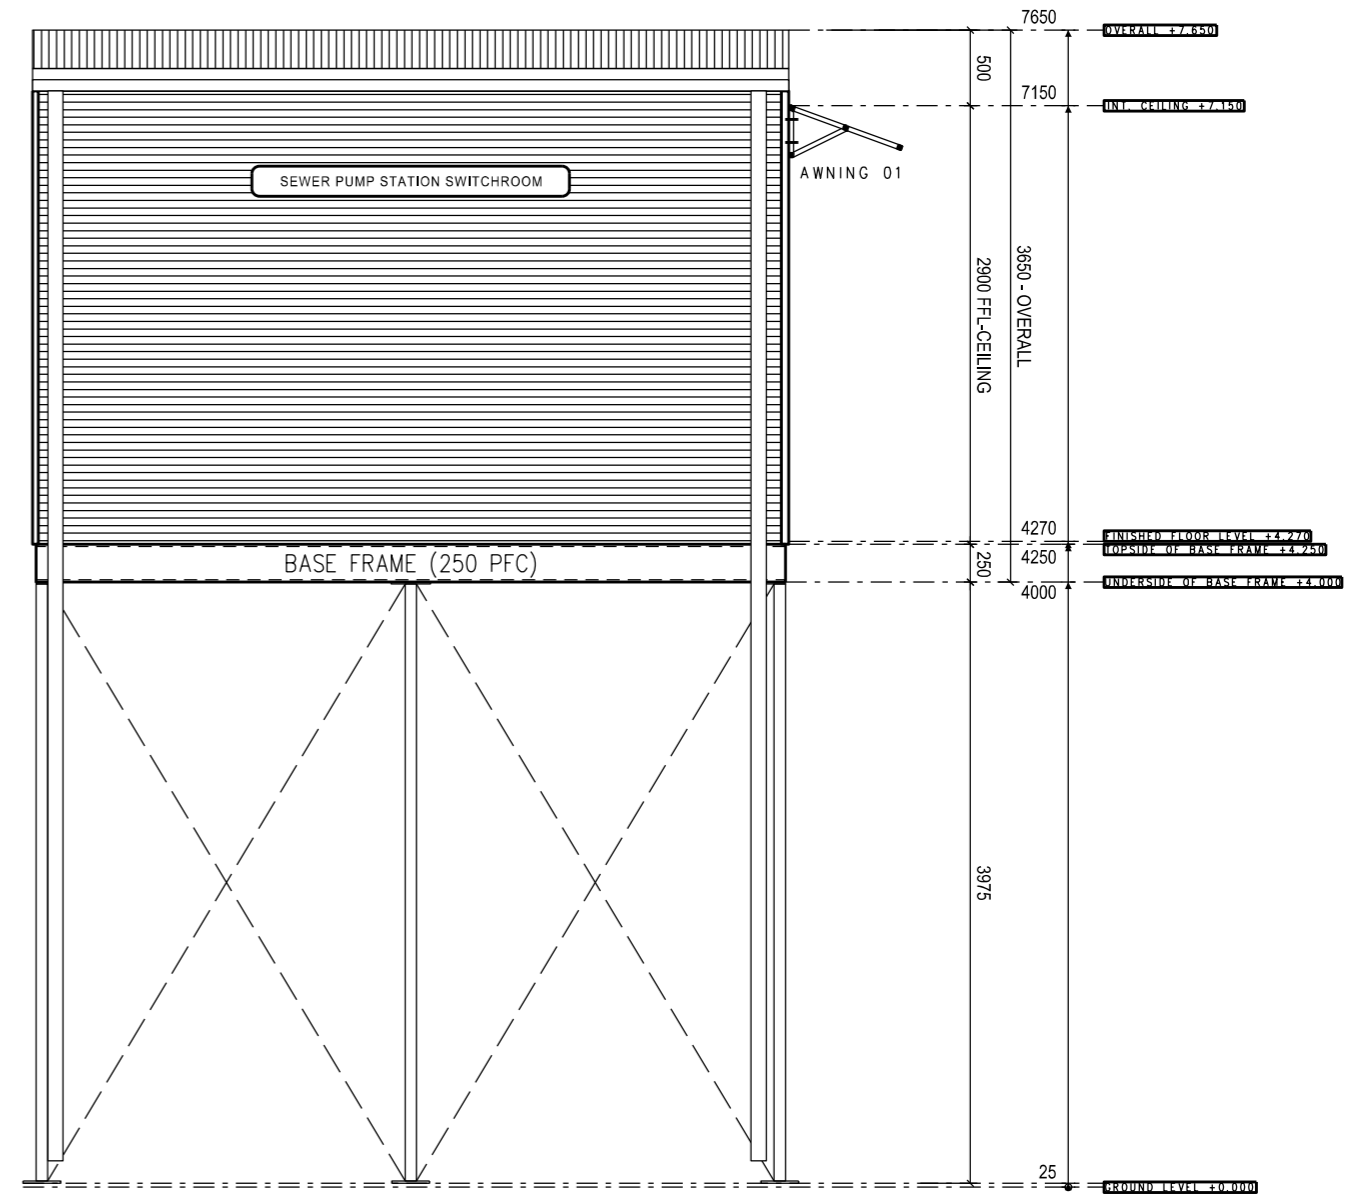

THIS DRAWING AND ANY INFORMATION CONTAINED WITHIN REMAINS THE INTELLECTUAL PROPERTY OF A.C.E.P.T. PTY. LTD. AND SHALL NOT BE USED FOR ANY PURPOSES WITHOUT PRIOR WRITTEN AUTHORITY FROM A.C.E.P.T. PTY. LTD. UNAUTHORIZED USE OF THIS DRAWING OR INFORMATION CONTAINED WITHIN SHALL BE DEEMED TO BE A BREACH OF COPYRIGHT.

A.C.E.P.T. Pty. Ltd.
 A.B.N. 12085669950
 australian customised equipment protection technology
 5 Combarton Street, Brendale. QLD 4500 p. (61)7 3205 9771 f. (61)7 3205 9774
 P.O. BOX 325, The Gap. QLD 4061 www.acept.com.au


Issue	Date	Description	Drawn	Client
A	18-05-20	INITIAL ISSUE: ISSUED FOR DESIGN APPROVAL	TC	



RCC - JARDINE
 SEWERAGE PUMP STATION

Scale at A3	1:50	Drawing Title	ELEVATIONS - EXTERNAL - 01
Date	05-05-20		
Drawn	T. CLEARY	DETAILS/LAYOUT FOR SWITCHROOM	
Checked	-		
Project No.	3000	Drawing Number	ELE02-1A

This Drawing is the property of A.C.E.P.T. Pty. Ltd and must not be used in any way without written authority.

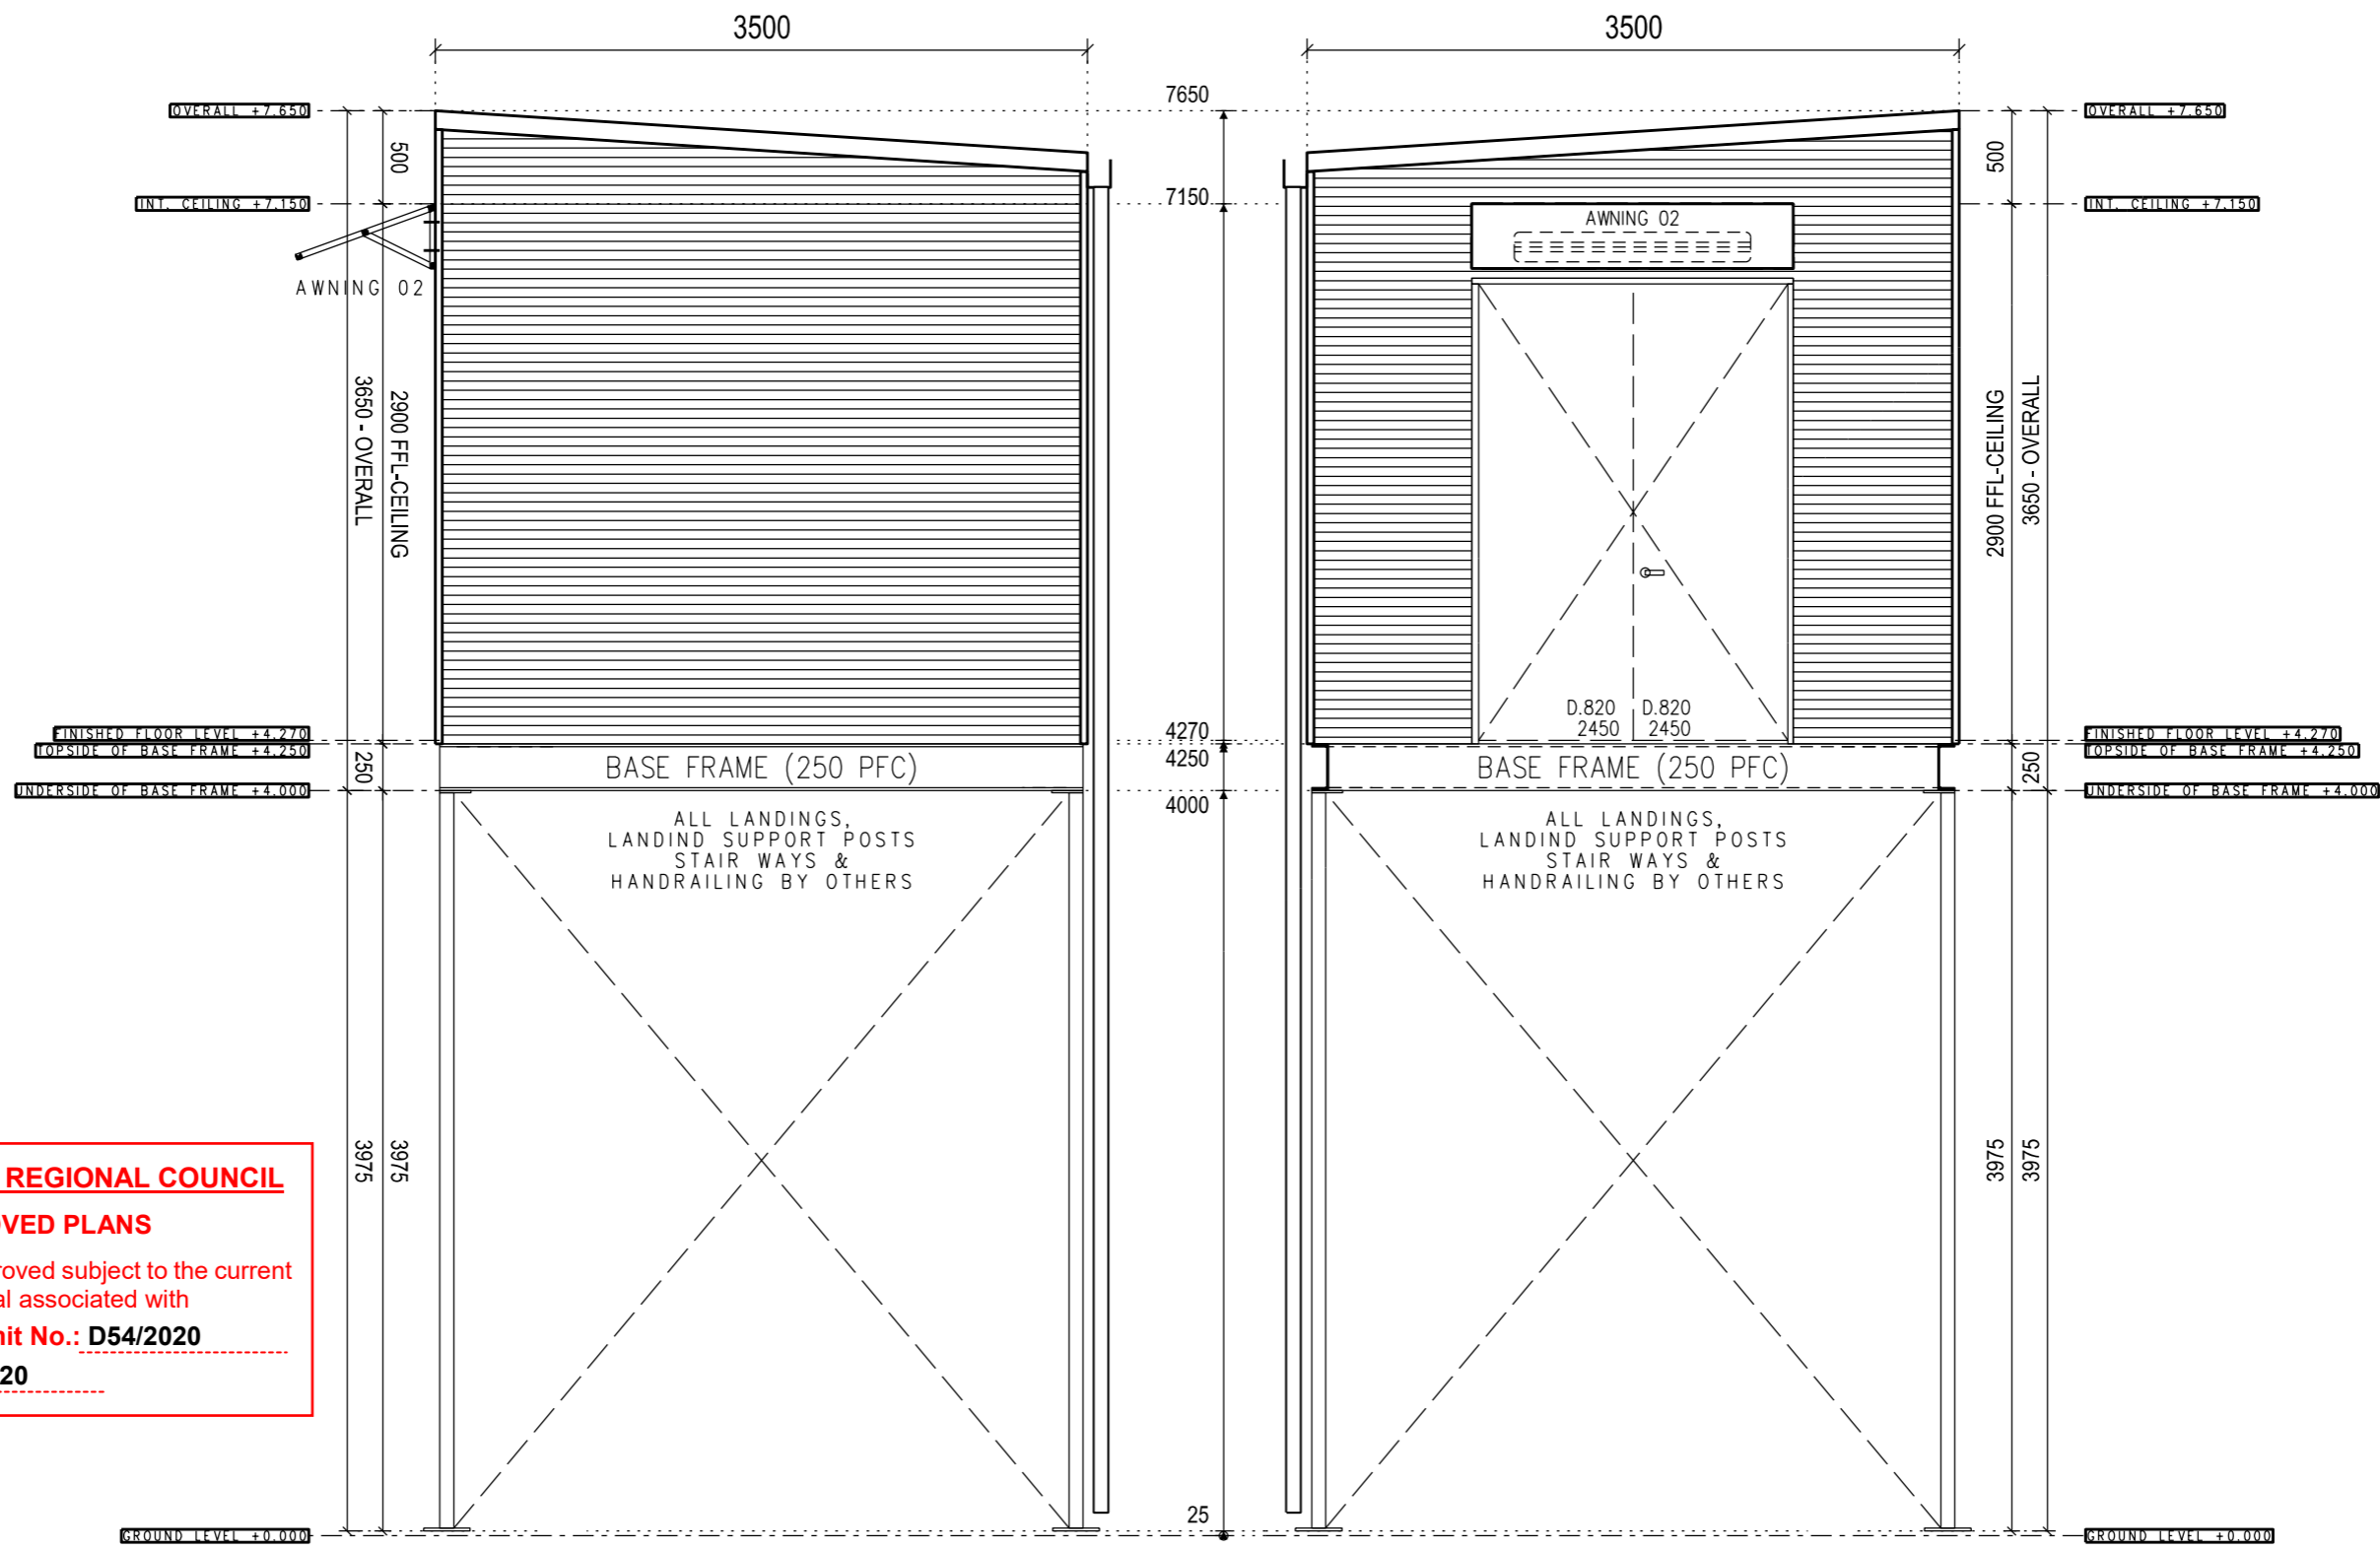

02 – EXTERNAL ELEVATION

04 – EXTERNAL ELEVATION

ROCKHAMPTON REGIONAL COUNCIL
APPROVED PLANS
 These plans are approved subject to the current conditions of approval associated with
Development Permit No.: D54/2020
Dated: 24 June 2020

THIS DRAWING AND ANY INFORMATION CONTAINED WITHIN REMAINS THE INTELLECTUAL PROPERTY OF A.C.E.P.T. PTY. LTD. AND SHALL NOT BE USED FOR ANY PURPOSES WITHOUT PRIOR WRITTEN AUTHORITY FROM A.C.E.P.T. PTY. LTD. UNAUTHORIZED USE OF THIS DRAWING OR INFORMATION CONTAINED WITHIN SHALL BE DEEMED TO BE A BREACH OF COPYRIGHT.

A.C.E.P.T. Pty. Ltd.
 A.B.N. 12085669950
 australian customised equipment protection technology
 5 Combarton Street, Brendale. QLD 4500 p. (61)7 3205 9771 f. (61)7 3205 9774
 P.O. BOX 325, The Gap. QLD 4061 www.acept.com.au

Issue	Date	Description	Drawn	Client
A	18-05-20	INITIAL ISSUE: ISSUED FOR DESIGN APPROVAL	TC	

SJELECTRIC
 RCC - JARDINE
 SEWERAGE PUMP STATION

Scale at A3	N.T.S.	Drawing Title
Date	05-05-20	ELEVATIONS - EXTERNAL - 02
Drawn	T CLEARY	DETAILS/LAYOUT FOR SWITCHROOM
Checked	-	
Project No.	3000	Drawing Number
		ELE02-2A

This Drawing is the property of A.C.E.P.T. Pty. Ltd and must not be used in any way without written authority.