


Construction Stages

Extent of work	
Stage	Description
1a	Remove existing transportable classroom New Groundfloor Shed
1b	Site footings for new Amenities & remove existing Groundfloor shed
1c	New classroom building
1d	
2a	New Hospitality Building
2b	Re-fit Science classroom
2c	Completion of new amenities

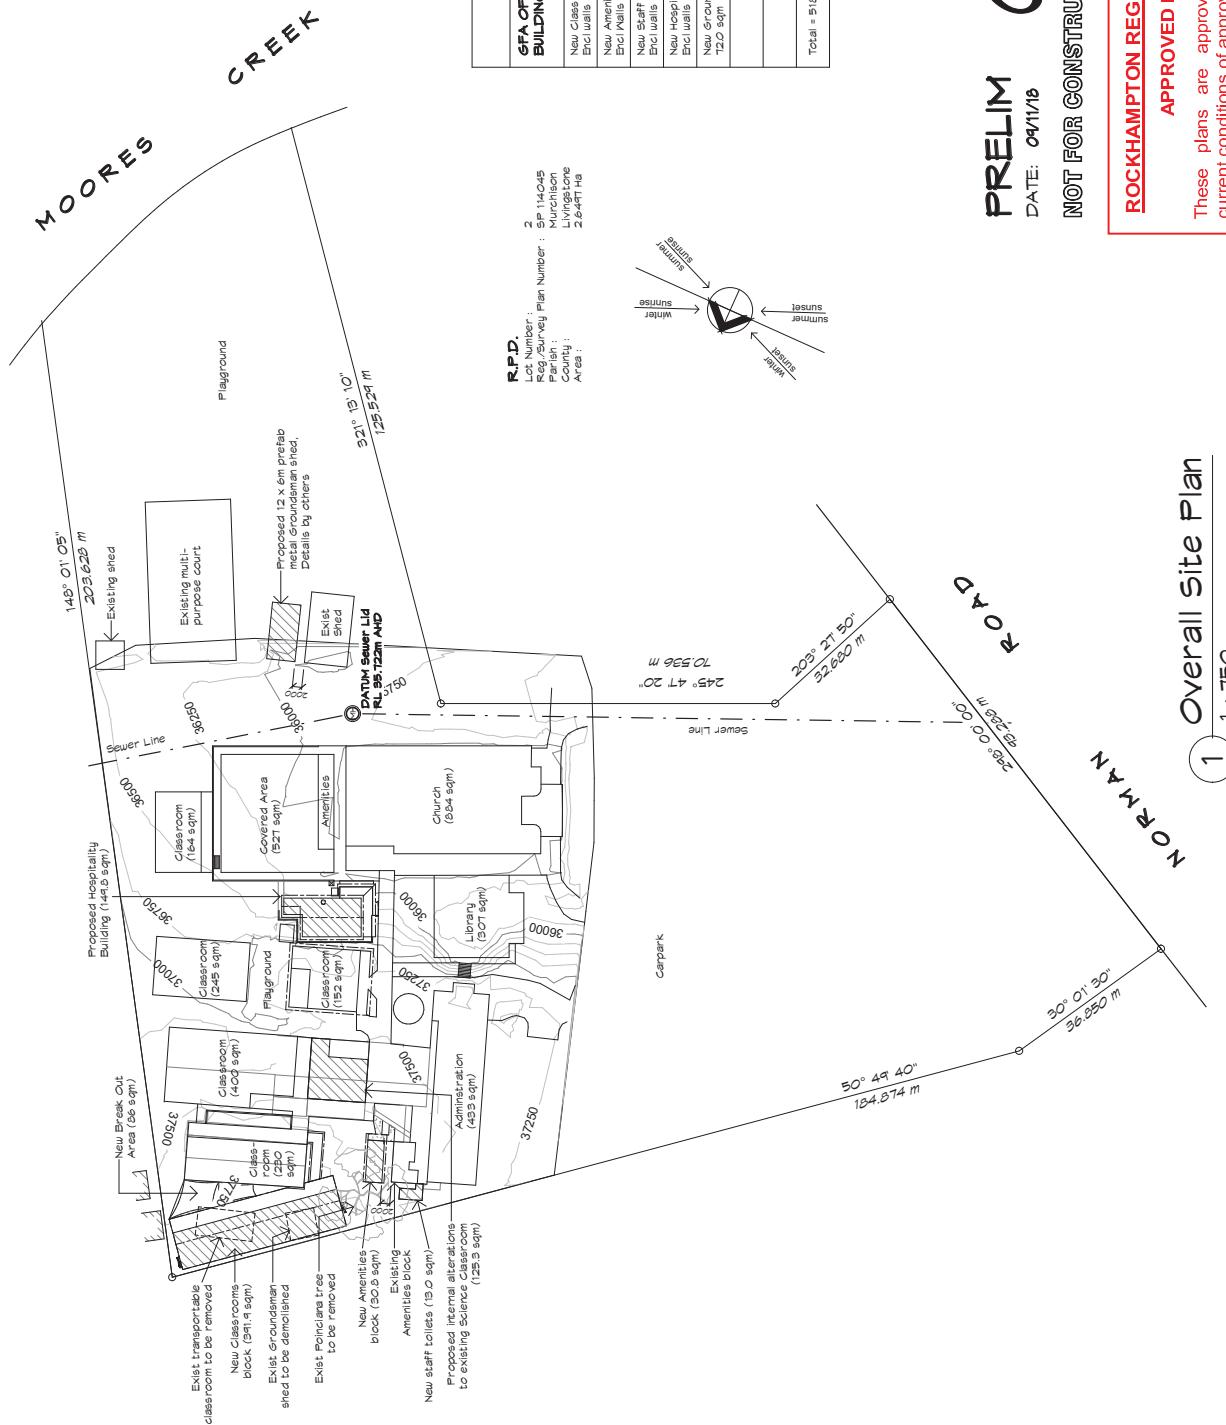

E1008 ABFEAS SCHEDUL E

GFA OF NEW BUILDINGS	GFA OF NEW IMPERVIOUS AREAS	GFA OF REMOVED BUILDINGS	GFA OF EXIST RENOVATED BUILDINGS
New Classroom Block Enc. walls 2x3.8 sqm	New Classroom Block Verandah 8x7 sqm	Existing Classroom Block 12x0.8sqm	Science Classroom 12x5.3 sqm
New Amenities Block Enc. walls 5x0.8 sqm	New Amenities Block Pavement 15x5 sqm	Existing Classroom Block 3x6.0 sqm	Existing Classroom Block 3x6.0 sqm
New Staff Toilets Enc. walls 6x1.5 sqm	New Staff Toilets Pavement 6x1.5 sqm		
New Groundsman Shed 12x0 sqm	New Groundsman Shed Verandah 9x5 sqm		
Total = 513.8 sqm	Total = 262.4 sqm	Total = 102.0 sqm	Total = 125.3 sqm

**PROPOSED ADDITIONS FOR
THE LIGHTHOUSE CHRISTIAN S.
AT 480 NORMAN ROAD
NORMAN GARDENS**



Overall Site Plan

APPROVED PLANS

APPROVED PLANS
These plans are approved subject to the current conditions of approval associated with Development Permit No.: D/108-2018
Dated: 13 November 2018

४०

卷之三

NOT FOR CONSTRUCTION

Overall Site Plan

over
1 1 750

Overall Site Plan


PROJECT MANAGER :	T.J.R.	DRAWN :	<u>Dan</u>
DESIGNER :		CHKD :	
WIND SPEED :		PLAY SIZE :	

PRINT DATE : 9/11/2018 1:55:22 PM

ROCKHAMPTON REGIONAL COUNCIL

APPROVED PLANS

These plans are approved subject to the current conditions of approval associated with Development Permit No.: D108-2018
Dated: 13 November 2018

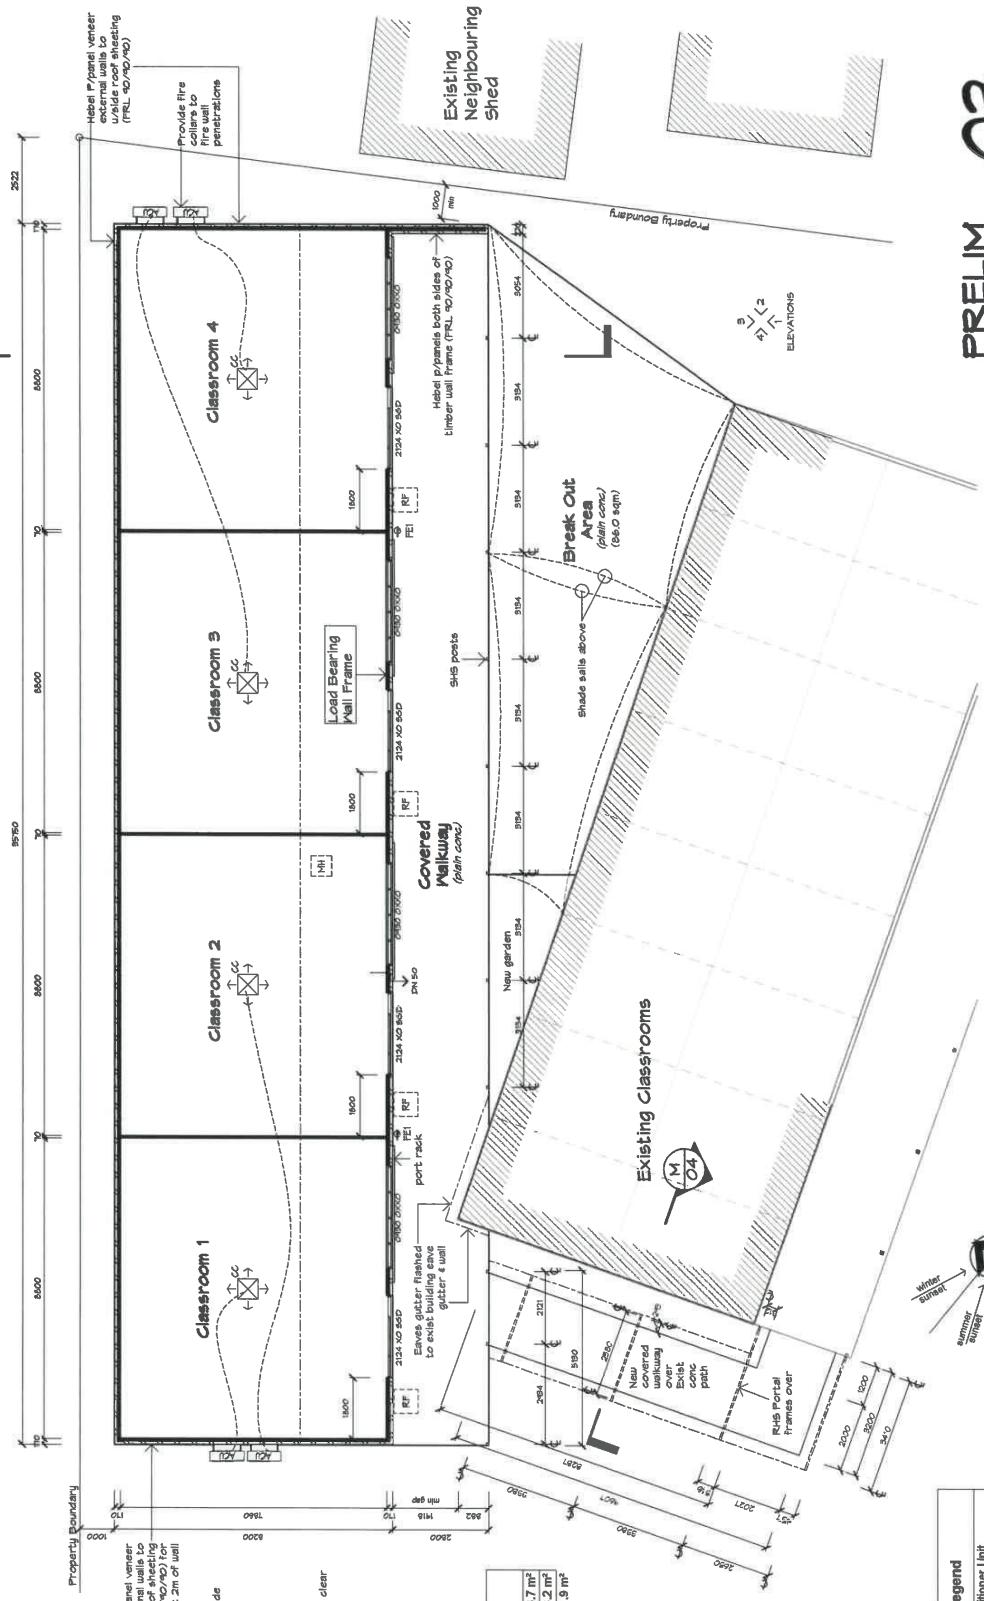

Plan Legend	
ACU	Air Conditioner Unit
CC	Ceiling Cassette
CF	Ceiling Fan
DP	Down Pipe
FE1	9kg water fire extinguisher (rating: 2A)
HC	Hose Cock
MH	Man Hole
RF	Refrigerator

PRELIM
DATE: 08/10/18
NOT FOR CONSTRUCTION

1 1 : 100
New Classrooms Floor Plan



REVISION	DESCRIPTION	DATE	PROJ. MEMBER	LEADER/HOLDER	PROJECT NUMBER
SHEET 01 OF 15 SHEETS	18050508-03	08/10/18	MEMBER : T.J.R. DRAWN : 2018-10-08 PLAN : A2 SIZE : REVISION	ASSOC. OF QSL INC. LIC. NO. 180026 Telephone 617-492-5611 Facsimile 617-492-5619 Email rufus@rufusgroup.com	18050508-03


PRINT DATE: 8/10/2018 10:01:55 AM

APPROVED PLANS

These plans are approved subject to the current conditions of approval associated with Development Permit No.: D/108-2018

Dated: 13 November 2018

Flash eaves gutter to existing building

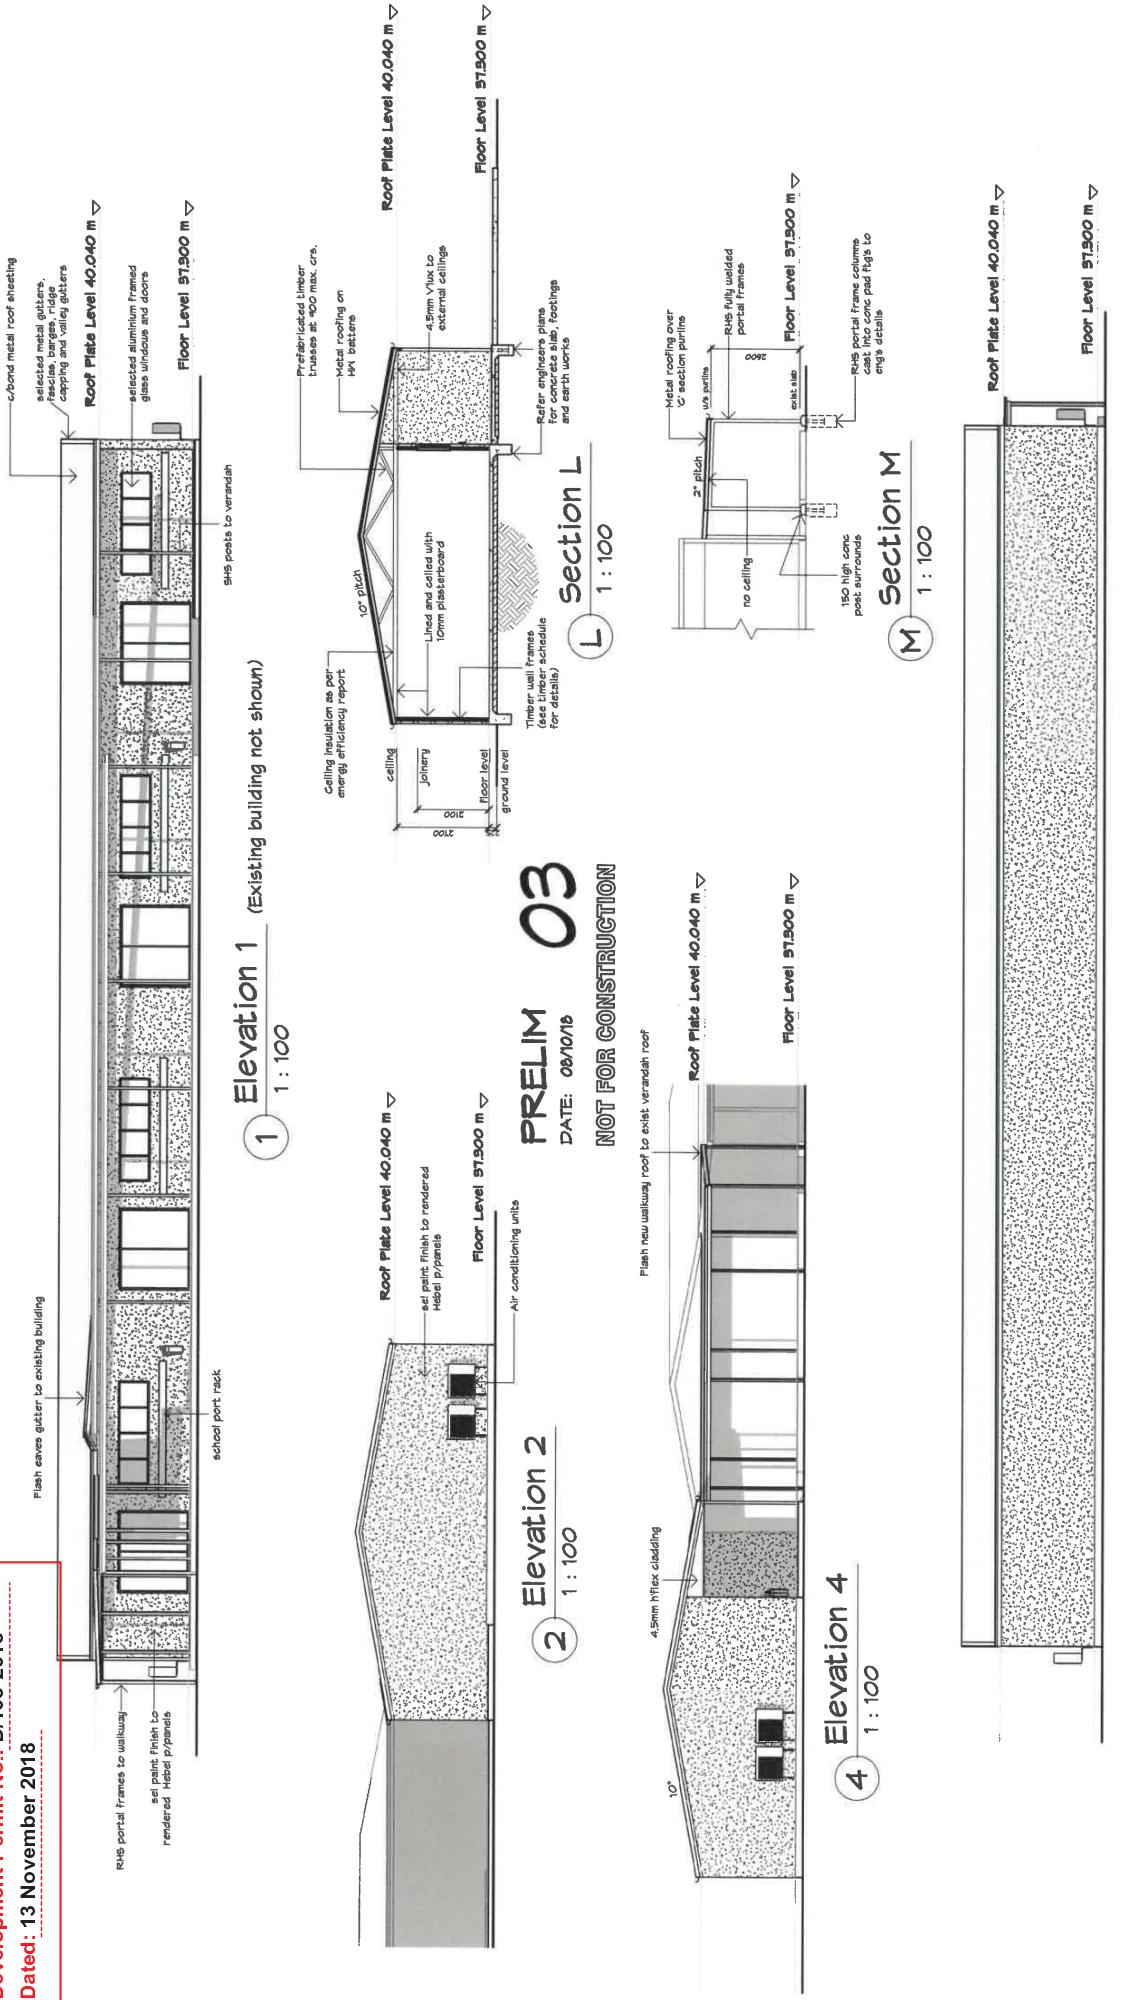


REVISIONS	DESCRIPTION	DATE	PROJECT NUMBER	MANAGER	REVISION
	PROPOSED CLASSROOMS FOR THE LIGHTHOUSE CHRISTIAN SCHOOL AT 480 NORMAN ROAD, NORMAN GARDENS		180508 - 04	Licensed under the OSA Act in No. ASSOC OF Q.D.M.C. Telephone 6174928088 Faximile 6174926579 E-mail mailbox@lighthouselivinggroup.com	A2 SHEET 04 OF 15 SHEETS

ROCKHAMPTON REGIONAL COUNCIL

APPROVED PLANS

- [These plans are approved subject to the current conditions of approval associated with Development Permit No.: D108-2018]
Dated: 13 November 2018

Dated: 13 November 2018


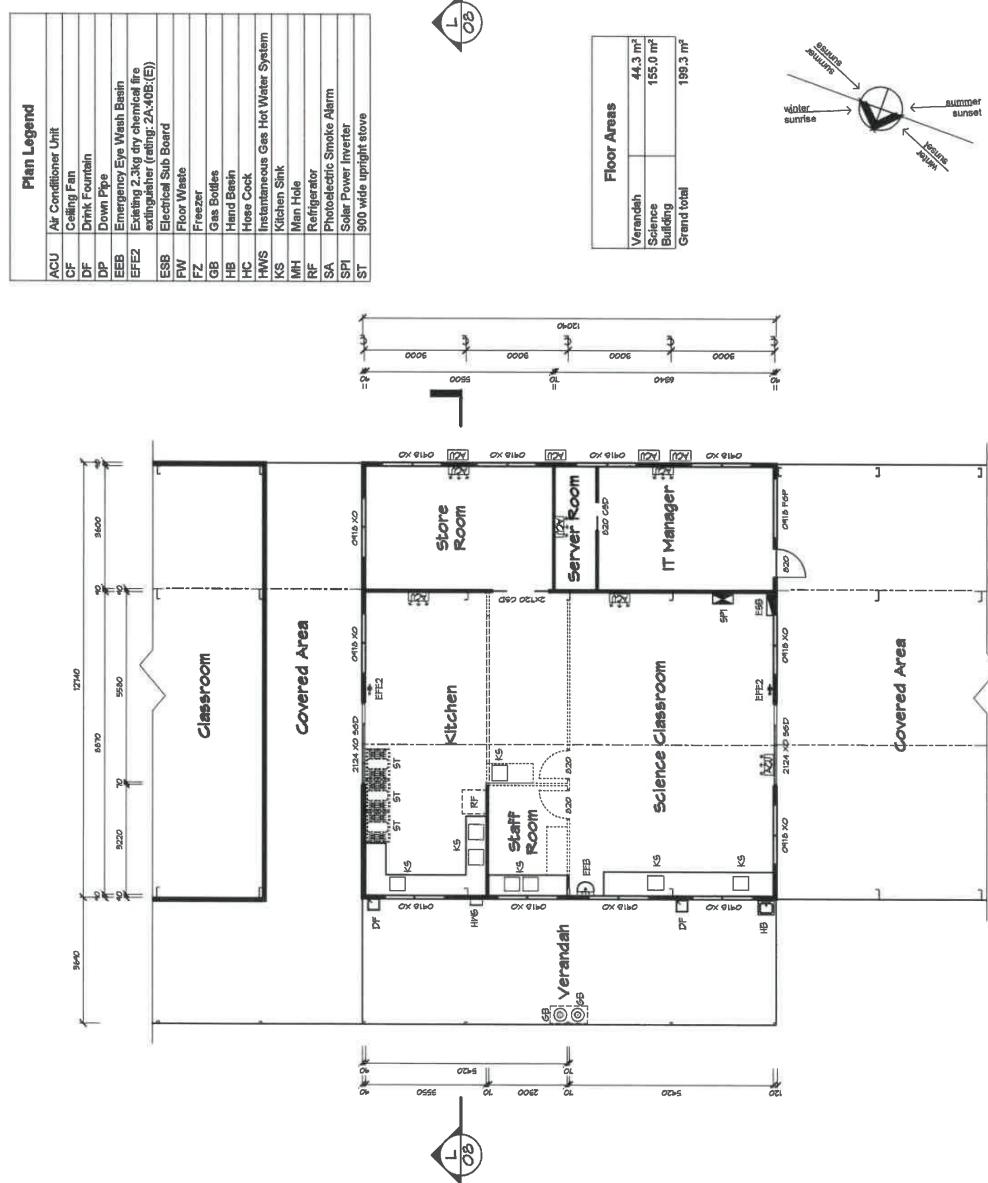


Existing Floor & Demolition Plan

PRELLI
DATE: 08/10
NOT FOR C


03
DUCTION

DATE: 08/10/18
NOT FOR CONSTRUCTION


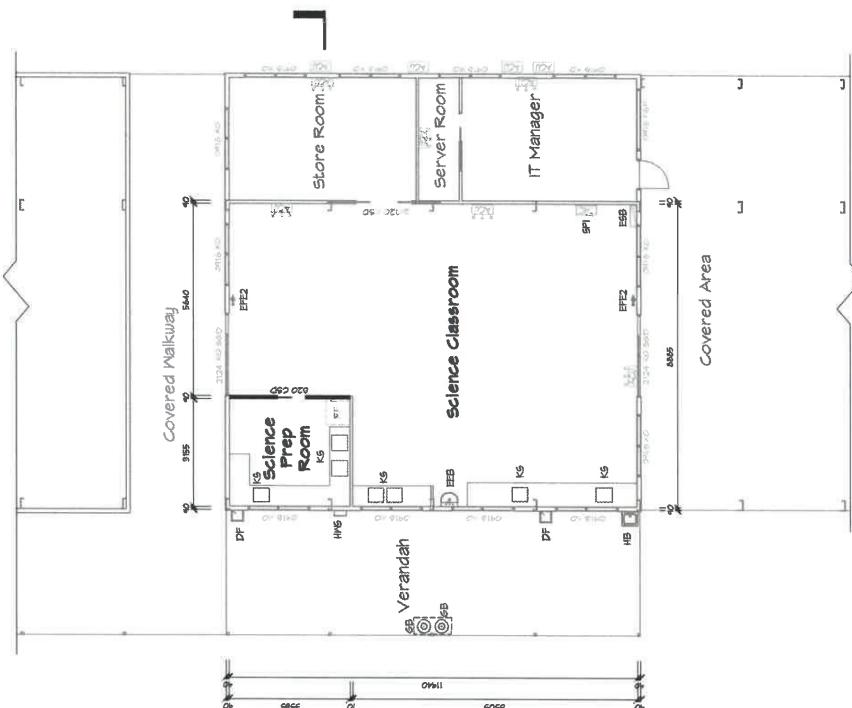
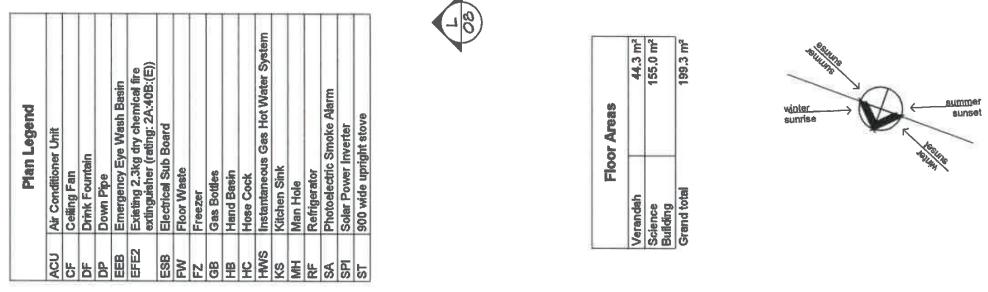


Science Classroom Floor Plan
1 : 100

Science 1:100

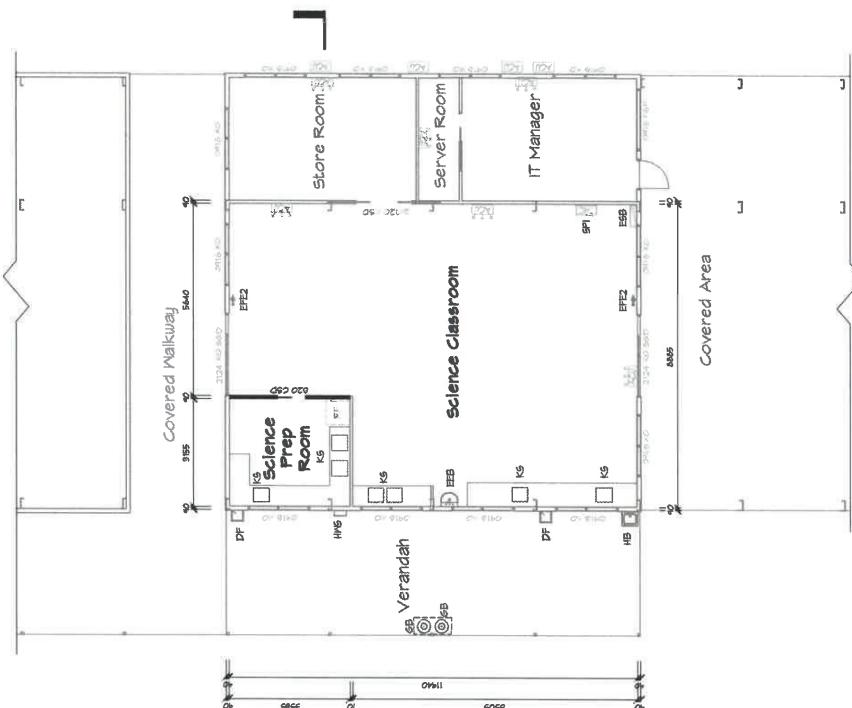

REVISIONS		PROPOSED ADDITIONS FOR THE LIGHTHOUSE CHRISTIAN SCHOOL AT 480 NORMAN ROAD, NORMAN GARDENS		18th drawing Science Classroom Floor Plans		PROJECT NUMBER : 180508-07	
						PRODUCT NUMBER : TJR	
						MANAGER : Lorraine Miller Le No. 1180286	
						DRAWN : 22/4/	
						TELEPHONE : 617 4528501	
						FAX : 617 4528519	
						E-MAIL : lmm@lighthousechristianschool.org	
						SHEET : A2 OF 15 SHEETS	
						REVISION : 07	

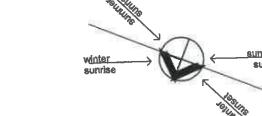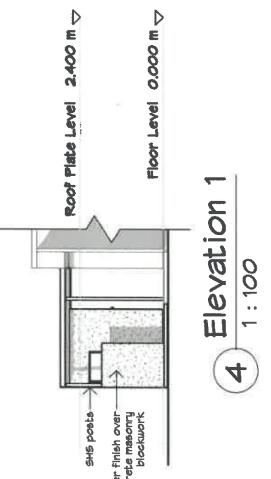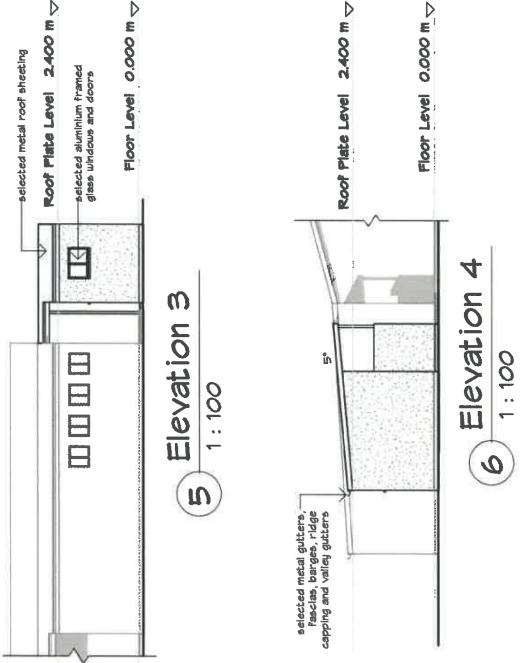

ROCKHAMPTON REGIONAL COUNCIL

APPROVED PLANS

These plans are approved subject to the current conditions of approval associated with
Development Permit No.: D108-2018
Dated: 13 November 2018

PRELIM 03
DATE: 08/08/18
NOT FOR CONSTRUCTION




NOT FOR CONSTRUCTION

NOT FOR CONSTRUCTION

Section L

Section M
1 : 100

Refer to eng's
plans for concrete
slabs & footings
details

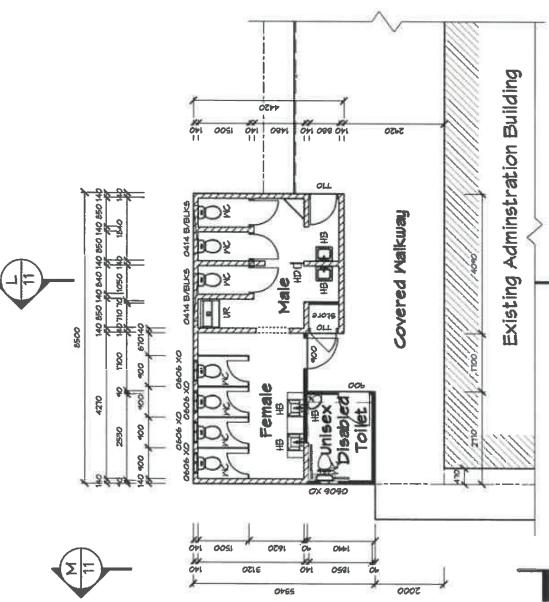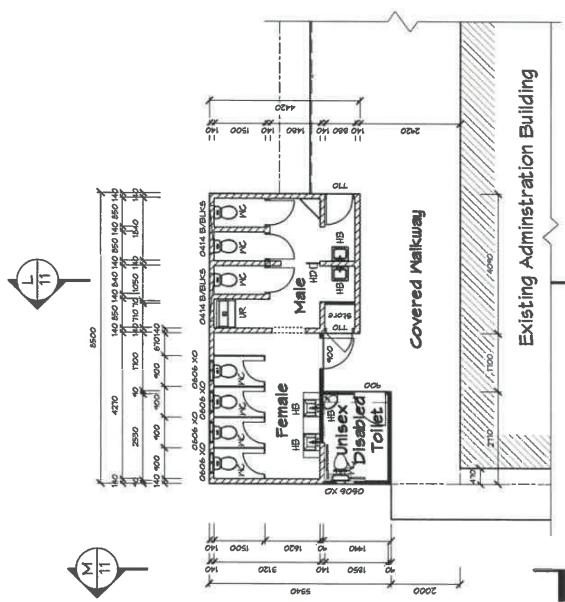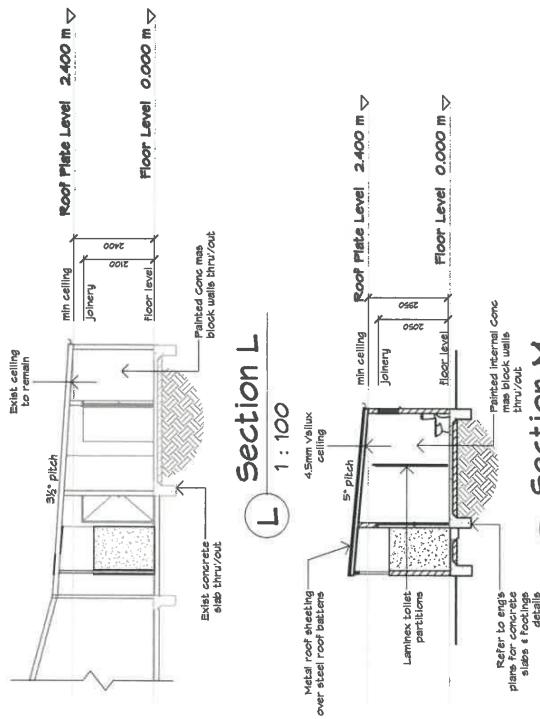


Existing Floor & Demolition Plan

Existing Amenities Floor Plan

Existir
2 1 : 100

Floor & Demolition Plan		Existing Amenities Floor Plan	
2	1 : 100	101 drawing	Existing Amenities Floor Plans, Elevations & Sections L & M
		PROPOSED ADDITIONS FOR THE LIGHTHOUSE CHRISTIAN SCHOOL AT 480 NORMAN ROAD, NORMAN GARDENS	
REVISIIONS		 Rufus Design Group <small>TIME - BEAUTY - INNOVATION</small>	
No.	DESCRIPTION	DATE	

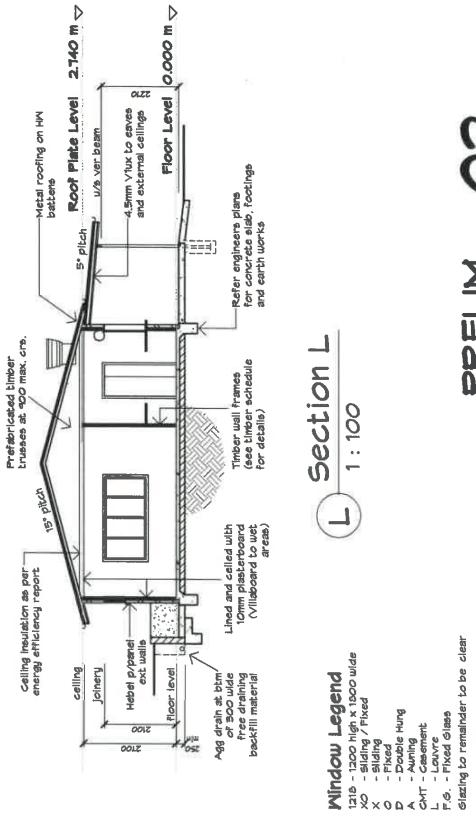


Section L

1 : 100

03

**PRELIM
DATE: 03/10/18
NOT FOR CONSTRUCTION**

**ROCKHAMPTON REGIONAL COUNCIL
APPROVED PLANS**
These plans are approved subject to the current conditions of approval associated with Development Permit No.: D/108-2018
Dated: 13 November 2018

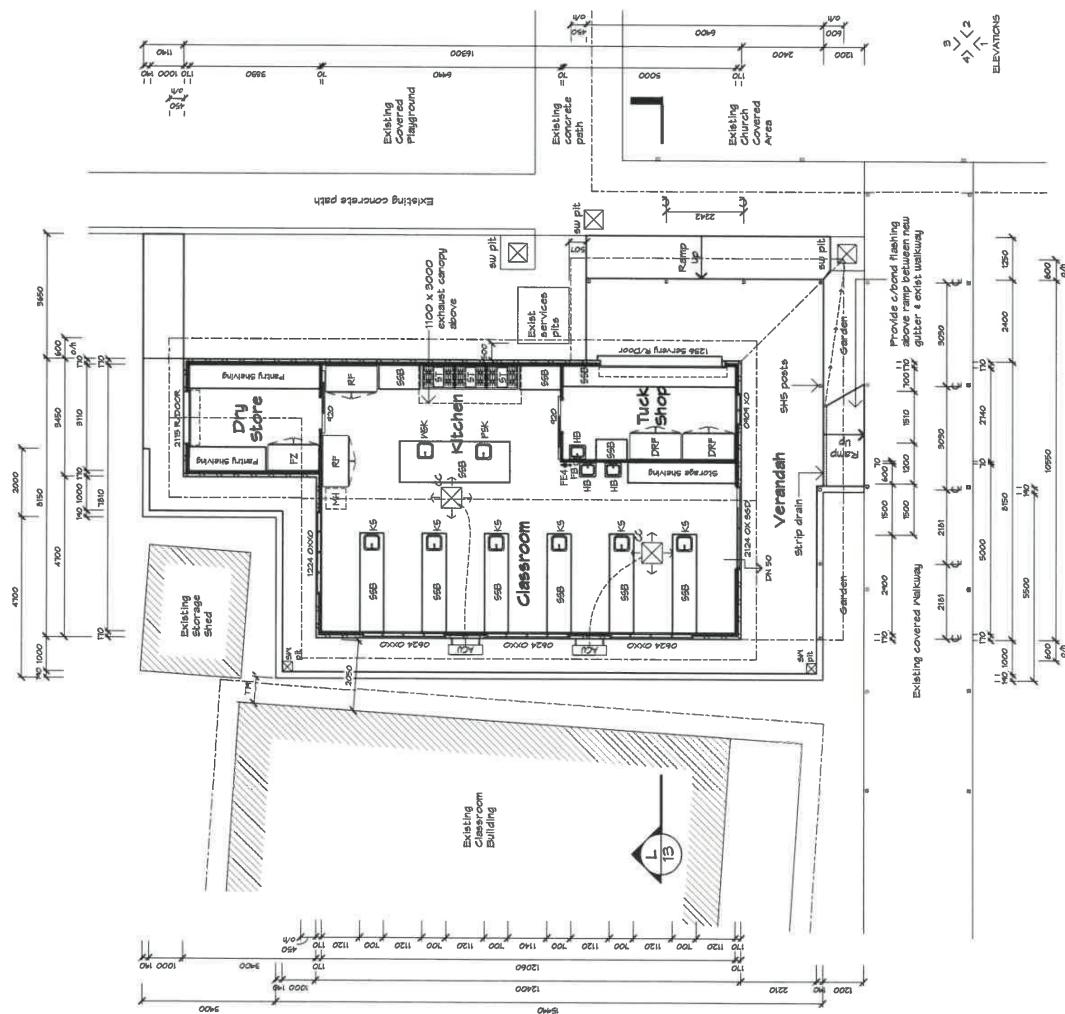

Hospitality Building Floor Plan

1 1 : 100

PROPOSED ADDITIONS FOR THE LIGHTHOUSE CHRISTIAN SCHOOL AT 480 NORMAN ROAD NORMAN GARDENS		Floor Plan & Section L - Hospitality Building	
REVISIONS		PROJECT NUMBER	1805008-13
No.	DESCRIPTION	PROJECT MANAGER	The GBA Ad Assoc. Of QLD Inc. LIC No. 1180206 Telephone 61 7 49280111 Email Facsimile 61 7 49280579 Email: info@thegbaqld.com

REVISED	MEMBER	PROJECT NUMBER
		1805008-13
REVISION	DRAWN:	18/02/18 15:46:21 AM
A2	PLAN SIZE:	A2

ROCKHAMPTON REGIONAL COUNCIL


APPROVED PLANS

These plans are approved subject to the current conditions of approval associated with
Development Permit No.: D108-2018
Dated: 13 November 2018


03 PRELIM DATE: 08/10/16

卷之三


NOT FOR CONSTRUCTION

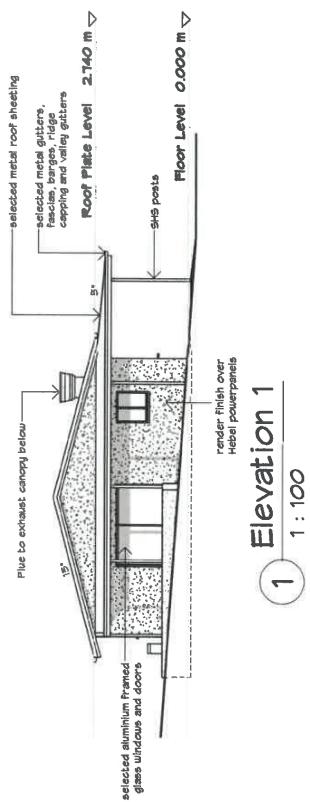


Elevation 1
1 : 100

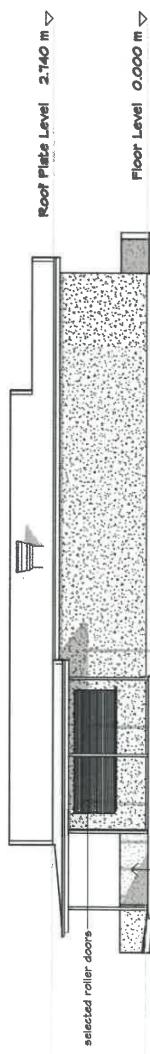


Elevation 2
2 1 : 100

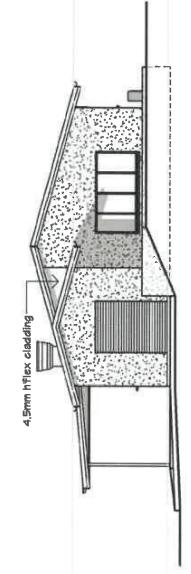

Elevation 3
3 1 : 100

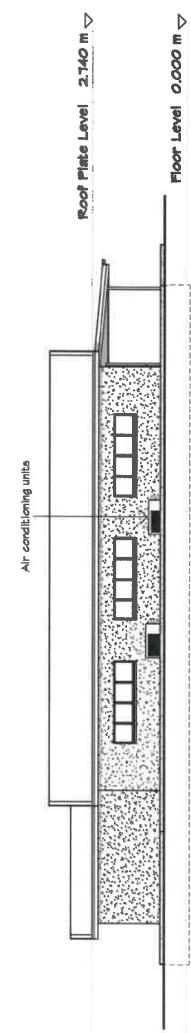

Elevation 4
1 : 100

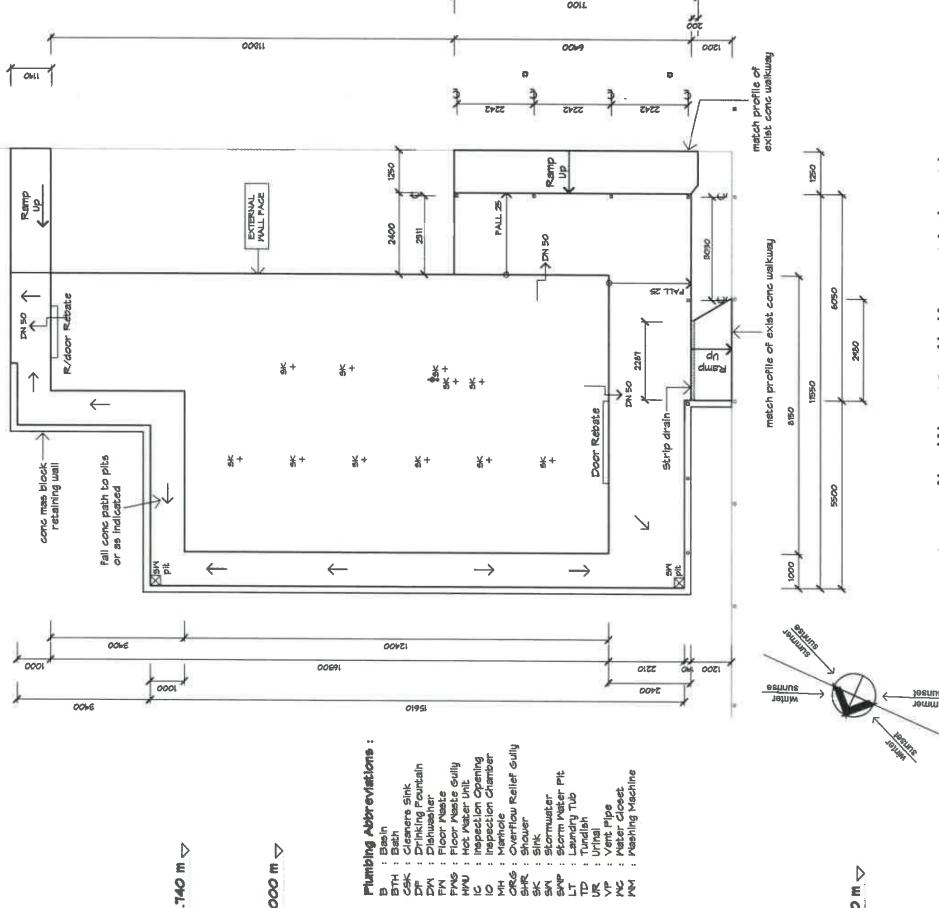

Hospitality Building Slab Plan

REVISION No.		DESCRIPTION	DATE
PROPOSED ADDITIONS FOR THE LIGHTHOUSE CHRISTIAN SCHOOL AT 480 NORMAN ROAD NORMAN GARDENS			
<p>this drawing</p> <p>Elevations & Slab Plan - Hospitality Building</p>			
 RUFUS Group <small>STRUCTURAL GROUP</small> <small>STRUCTURE-QUALITY-INSPIRATION</small>		<p>PROJECT : TJR</p> <p>PROJECT NUMBER : 180508-14</p> <p>MANAGER : Lorenzo</p> <p>ASSOC. OF Q.C. : Q.C. INC.</p> <p>License No. : 1102026</p> <p>DRWNS : ZB</p> <p>Phone : 617 598-2011</p> <p>Fax/Email : 617 598-5579</p> <p>E-mail : rufusgroup@rufusgroup.com</p> <p>PRINT SIZE : A2</p> <p>SHRTR : 14 CP / 18 SHEETS</p> <p>REVISION : C1</p>	