
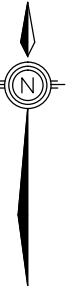


WANDAL

ROAD

WOODVILLE

STREET

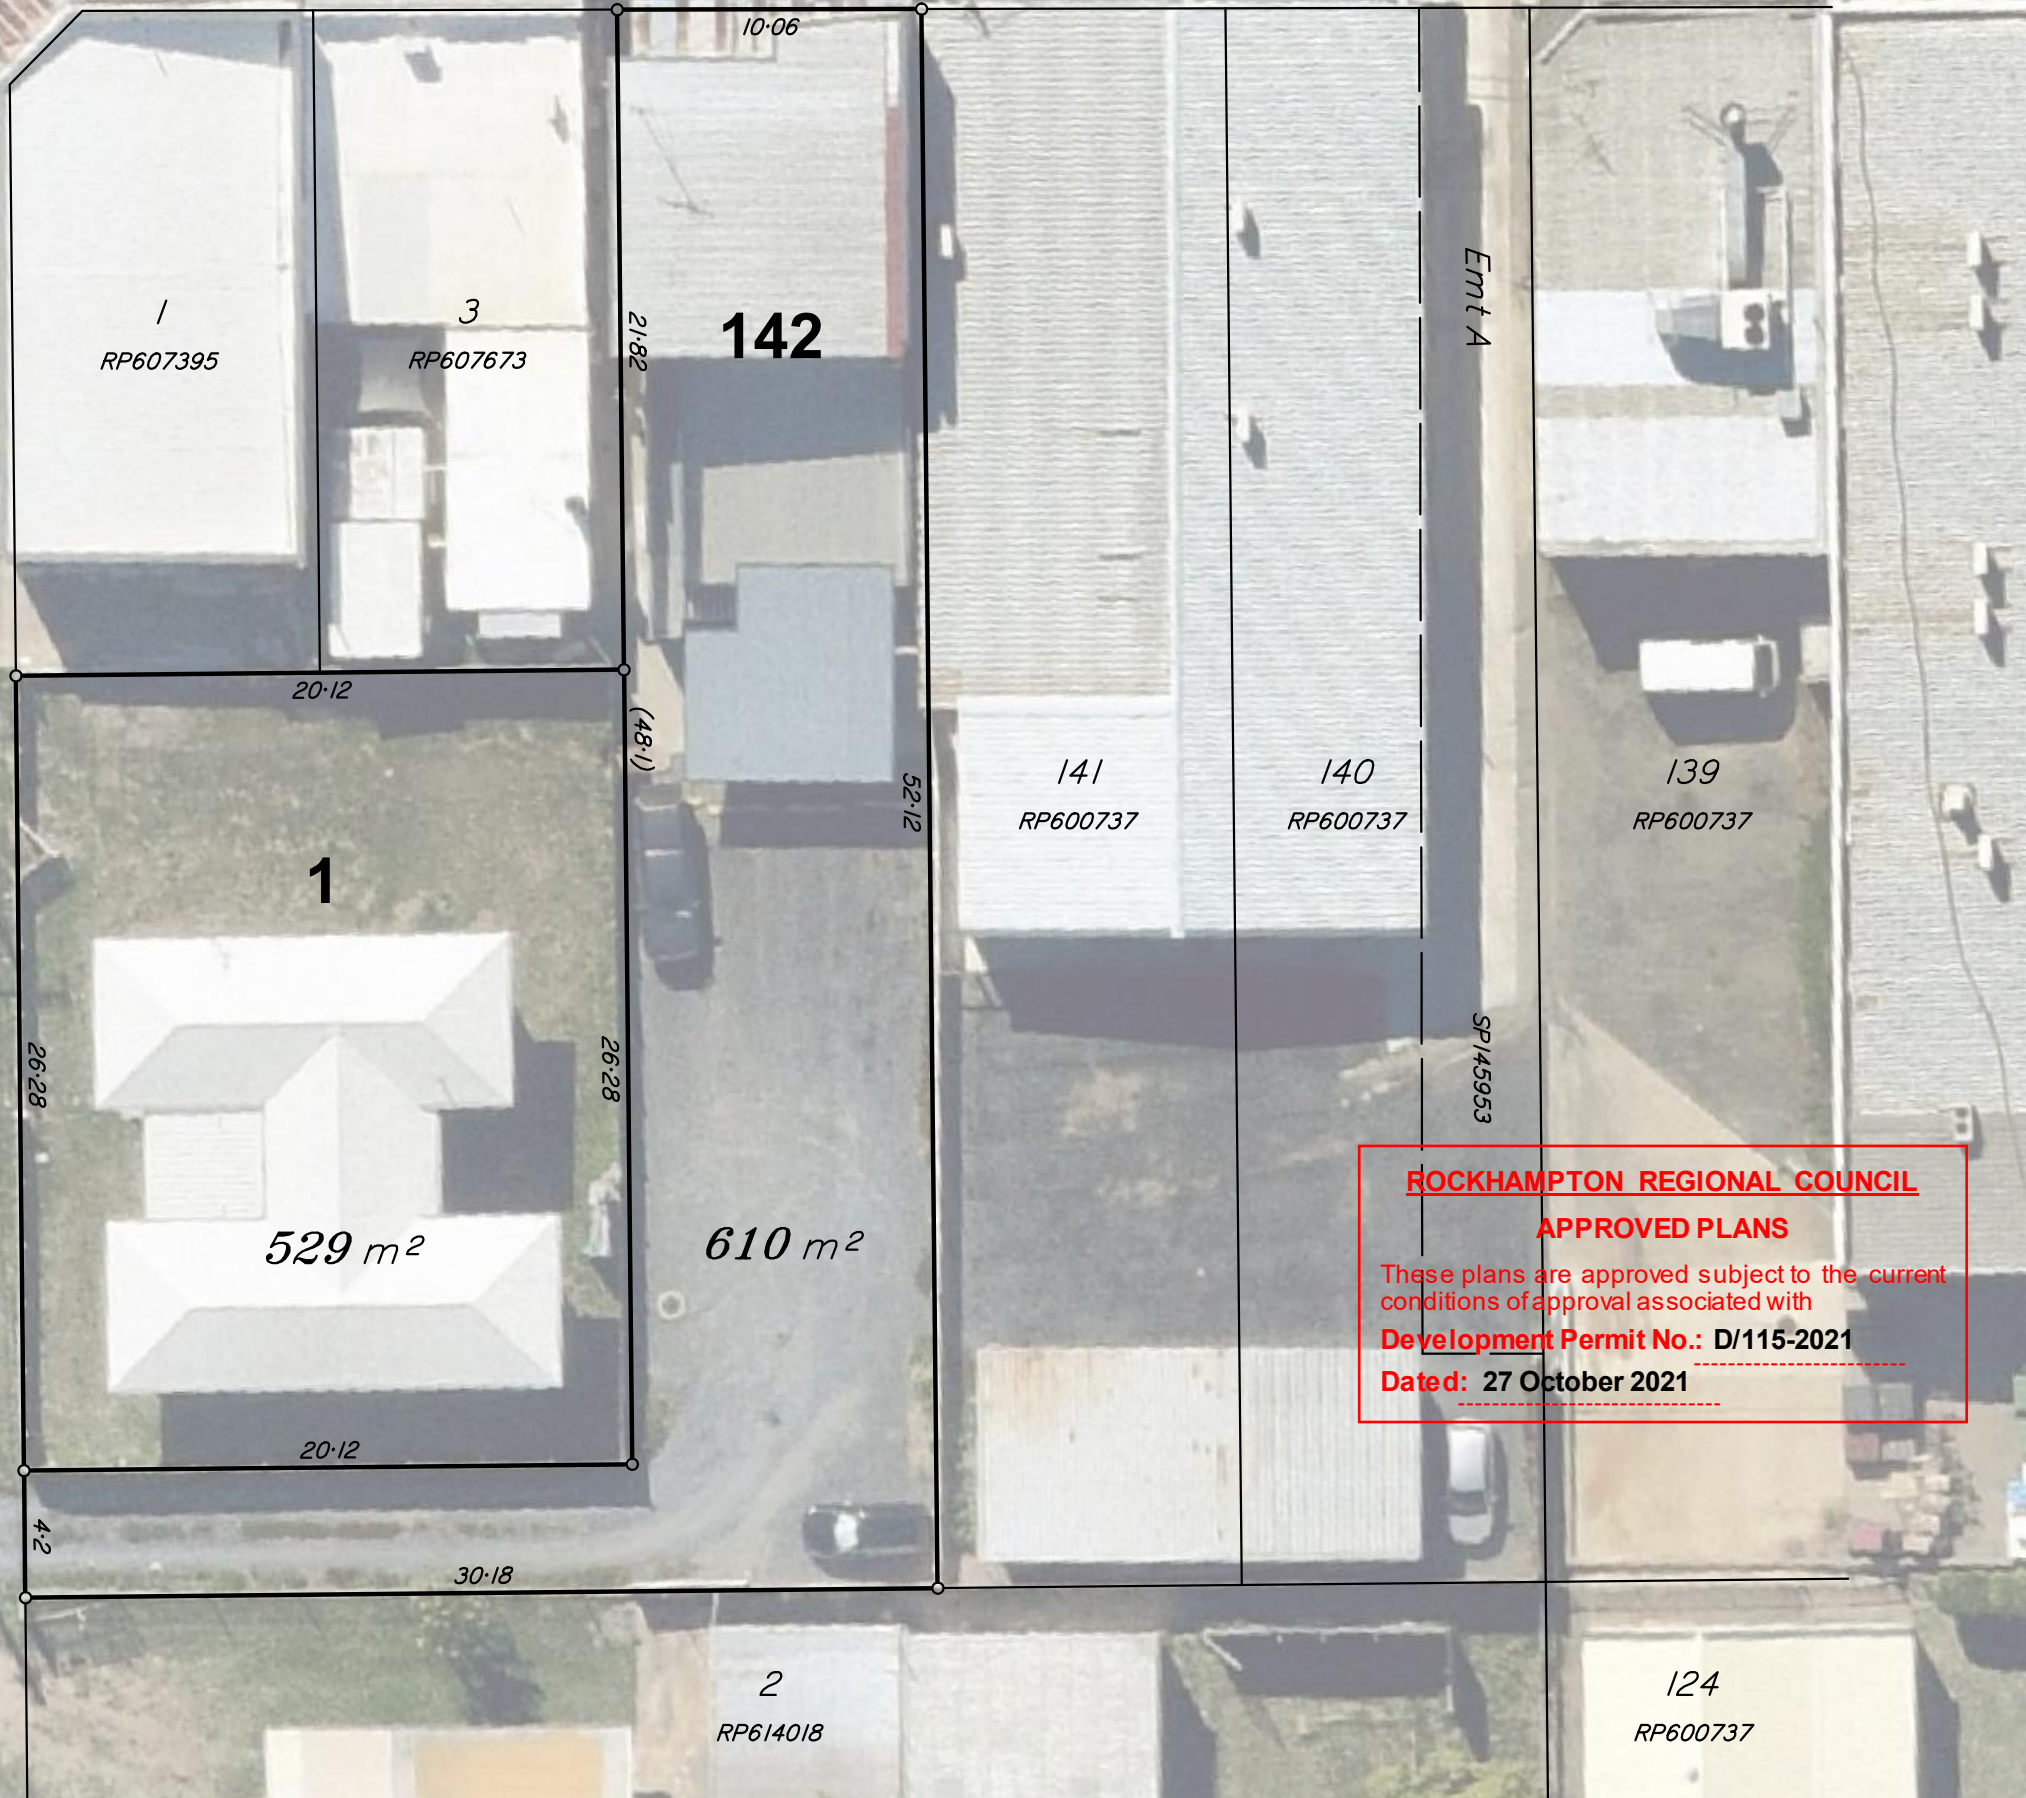

IMPORTANT NOTE

This plan was prepared to accompany an application to Rockhampton Regional Council and should not be used for any other purpose.

The dimensions and areas shown hereon are subject to field survey and also to the requirements of council and any other authority which may have requirements under any relevant legislation.

In particular, no reliance should be placed on the information on this plan for any financial dealings involving the land.

This note is an integral part of this plan.

client

R. and G. Stibbards

project

11 Wandal Road & 56 Woodville Street, Wandal

plan of

**Reconfiguration Plan
(2 Lots into 2 Lots Realignment)
with Ortho Underlay**

rpd

Lot 142 on RP600737 & Lot 1 on RP607673

lga

Rockhampton Regional Council

| issue | date | details | authorised |
|-------|------------|---------------|------------|
| A | 24-08-2021 | Initial Issue | RJKF |

created



scale 1:250 @ A3
sheet no. 1 of 1
plan no. 8276-01-ROL
datum -
cad file 8276-01-ROL-A
issue A

**ROCKHAMPTON REGIONAL COUNCIL
APPROVED PLANS**
These plans are approved subject to the current conditions of approval associated with
Development Permit No.: D/115-2021
Dated: 27 October 2021