

GENERAL NOTES:

CONSULTANTS ARE TO PROVIDE THE HEAD CONTRACTOR ALL CERTIFICATES OF COMPLIANCE

EXTERNAL SIGNAGE UNDER REVIEW:

SIGNAGE LOCATIONS TO BE CONFIRMED
SIGNAGE ARTWORKS, TYPES AND CONSTRUCTION TO BE CONFIRMED BY CBA AND CBA BRANDING TEAM.

SIZE/DIMENSIONS OF PROPOSED CBA SIGNAGE DOES NOT ALIGN WITH CBA SIGNAGE STANDARDS. CBA TO APPROVE PROPOSED BUILDING SIGNAGE DESIGN.

LEGEND - SIGNAGE TYPES

- 01a Fascia Plate Signage
- 01b Fascia Plate Signage
- 02 Wheel Stops Plate Signage
- 03 Billboard Plate Signage
- 04 Pylon Signage

ROCKHAMPTON REGIONAL COUNCIL

APPROVED PLANS

These plans are approved subject to the current conditions of approval associated with

Development Permit No.: D/122-2020

Dated: 1 April 2021

Date	Rev	Revision/Issue Description
17.03.21	P3	Amended for DA
21.10.20	P2	Amended for DA
18.08.20	P1	ISSUED FOR SIGNAGE DA

This drawing and design is subject to copyright and may not be reproduced without prior written consent. Contractor to verify all dimensions on site before commencing work. Report all discrepancies to project manager prior to construction. Figured dimensions to be taken in preference to scaled drawings. All work is to conform to relevant Australian Standards and other Codes as applicable, together with other Authorities' requirements and regulations.

Builder



Client

CommonwealthBank



Architect

nettleontribe


117 Willoughby Road, Crows Nest, NSW 2065
e: sydney@nettleontribe.com.au ABN 58 161 683 122

Project
ROCKHAMPTON BUSINESS CENTRE

Project Address
192 QUAY STREET, ROCKHAMPTON QLD

Sheet Name:
Signage DA - Sheet 1


Checked By: GP		
Scale: As indicated @A3		
Date: 27.10.20	Drawing Number:	Revision
Drawn By: BL	11674_801	P3
File Name: C:\REVIT\LOCAL 2019\11674-CBA BBC Rockhampton_TomR.rvt		

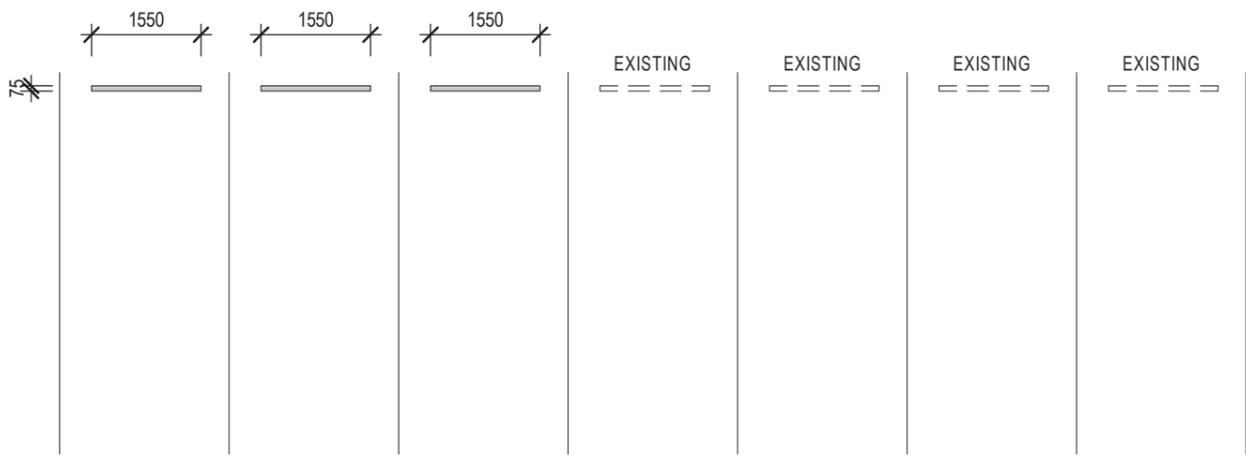

ROCKHAMPTON REGIONAL COUNCIL
APPROVED PLANS
 These plans are approved subject to the current conditions of approval associated with
Development Permit No.: D/122-2020
Dated: 1 April 2021


GENERAL NOTES:
 CONSULTANTS ARE TO PROVIDE THE HEAD CONTRACTOR ALL CERTIFICATES OF COMPLIANCE

EXTERNAL SIGNAGE UNDER REVIEW:
 SIGNAGE LOCATIONS TO BE CONFIRMED
 SIGNAGE ARTWORKS, TYPES AND CONSTRUCTION TO BE CONFIRMED BY CBA AND CBA BRANDING TEAM.
 SIZE/DIMENSIONS OF PROPOSED CBA SIGNAGE DOES NOT ALIGN WITH CBA SIGNAGE STANDARDS. CBA TO APPROVE PROPOSED BUILDING SIGNAGE DESIGN.

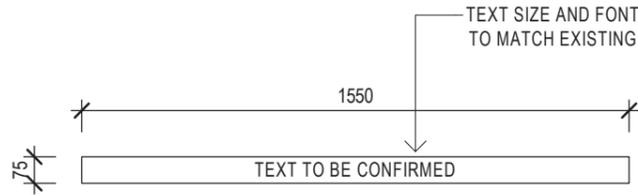


1 Signage - Wheel Stops - Plan
 1:100

2 Sign Type 02 - Wheel Stops Plate Signage
 1:20

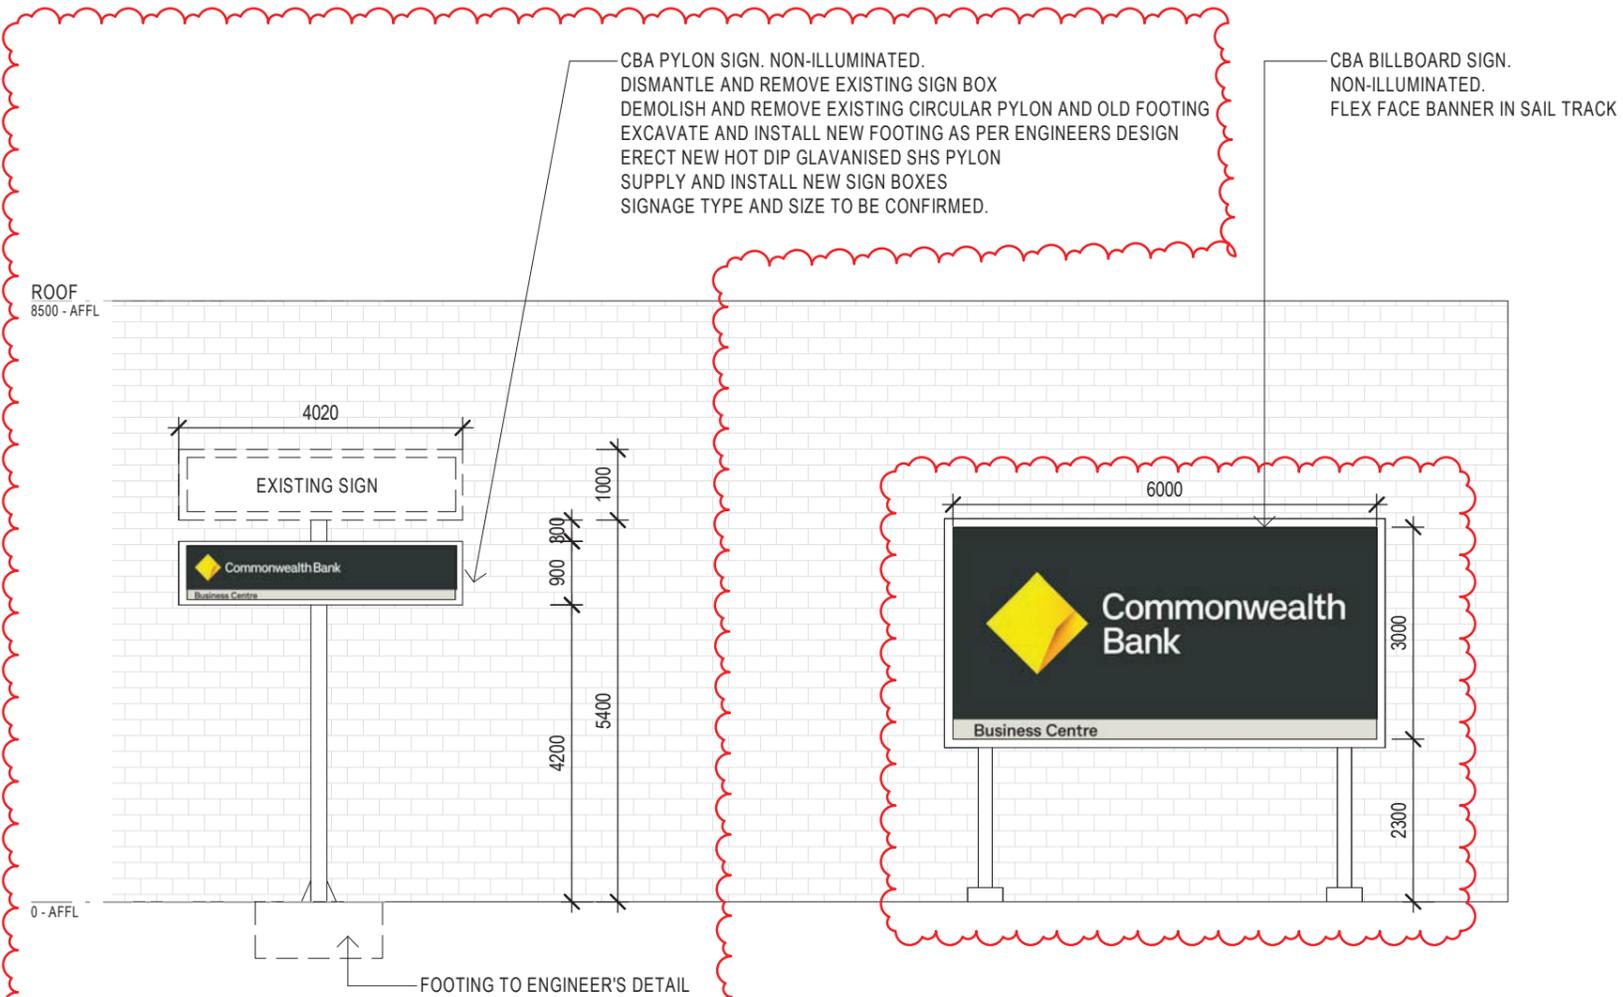

4 Sign Type 03 - Billboard Plate Signage
 1:50

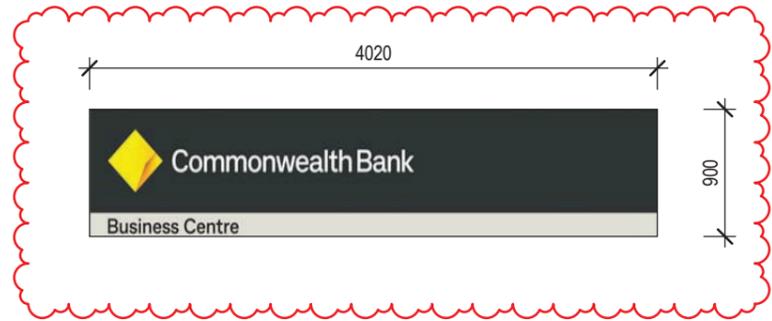

5 Sign Type 04 - Pylon Signage
 1:50

3 Signage - Denham St Parking Elevation
 1:100

Date	Rev	Revision/Issue Description
17.03.21	P3	Amended for DA
21.10.20	P2	Amended for DA
18.08.20	P1	ISSUED FOR SIGNAGE DA

This drawing and design is subject to copyright and may not be reproduced without prior written consent. Contractor to verify all dimensions on site before commencing work. Report all discrepancies to project manager prior to construction. Figured dimensions to be taken in preference to scaled drawings. All work is to conform to relevant Australian Standards and other Codes as applicable, together with other Authorities' requirements and regulations.

Builder



Client




117 Willoughby Road, Crows Nest, NSW 2065
 e: sydney@nettletontribe.com.au ABN 58 161 683 122

Project
 ROCKHAMPTON BUSINESS CENTRE

Project Address
 192 QUAY STREET, ROCKHAMPTON QLD

Sheet Name:
 Signage DA - Sheet 4

Checked By: GP		
Scale: As indicated @A3		
Date: 27.10.20	Drawing Number:	Revision
Drawn By: BL	11674_804	P3
File Name: C:\REVIT\LOCAL\2019\11674-CBA BBC Rockhampton_TomR.rvt		

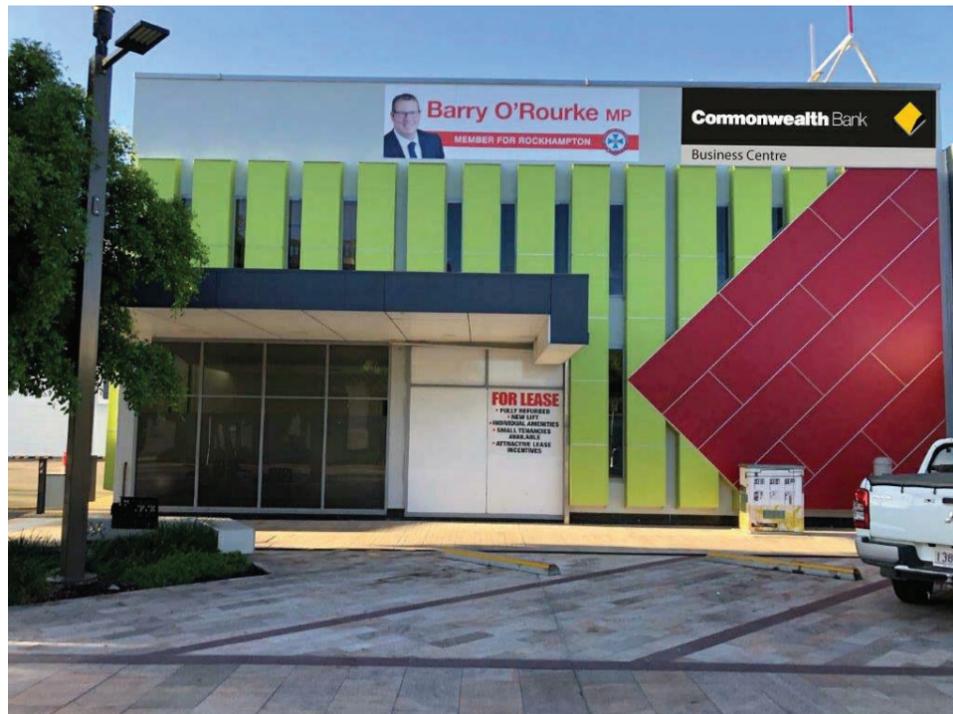

GENERAL NOTES:

CONSULTANTS ARE TO PROVIDE THE HEAD CONTRACTOR ALL CERTIFICATES OF COMPLIANCE

EXTERNAL SIGNAGE UNDER REVIEW:

SIGNAGE LOCATIONS TO BE CONFIRMED
SIGNAGE ARTWORKS, TYPES AND CONSTRUCTION TO BE CONFIRMED BY CBA AND CBA BRANDING TEAM.

SIZE/DIMENSIONS OF PROPOSED CBA SIGNAGE DOES NOT ALIGN WITH CBA SIGNAGE STANDARDS. CBA TO APPROVE PROPOSED BUILDING SIGNAGE DESIGN.

ROCKHAMPTON REGIONAL COUNCIL

APPROVED PLANS

These plans are approved subject to the current conditions of approval associated with

Development Permit No.: D/122-2020

Dated: 1 April 2021

Date	Rev	Revision/Issue Description
21.10.20	P2	Amended for DA
18.08.20	P1	ISSUED FOR SIGNAGE DA

This drawing and design is subject to copyright and may not be reproduced without prior written consent. Contractor to verify all dimensions on site before commencing work. Report all discrepancies to project manager prior to construction. Figured dimensions to be taken in preference to scaled drawings. All work is to conform to relevant Australian Standards and other Codes as applicable, together with other Authorities' requirements and regulations.

Builder



Client



Architect



117 Willoughby Road, Crows Nest, NSW 2065
e: sydney@nettletontribe.com.au ABN 58 161 683 122

Project
ROCKHAMPTON BUSINESS CENTRE

Project Address
192 QUAY STREET, ROCKHAMPTON QLD

Sheet Name:
Signage DA - Sheet 5

Checked By: GP		
Scale: 1 : 50 @A3		
Date: 21.10.20	Drawing Number:	Revision
Drawn By: BL	11674_805	P2
File Name: C:\Users\beatrice\Documents\11674-CBA BBC Rockhampton_BeatriceLaFora.rvt		