


**LEGEND**

- IN RIVER DREDGE AREA - 111,391m<sup>2</sup>
- ON LAND/RIVERBANK AREA (LOT 1) - 26,653m<sup>2</sup>  
ON LAND/RIVERBANK AREA (LOT 3) - 35,372m<sup>2</sup>
- SCREENING / STOCKPILING FOR BATCHING OPERATIONS - 51,108m<sup>2</sup>
- BATCH PLANT LOCATION - 12,136m<sup>2</sup>
- SUNWATER PROJECT AREA - 659,408m<sup>2</sup>
- SUNWATER INFRASTRUCTURE AREA - 288,618m<sup>2</sup>
- CONTOUR RL 35.00
- HIGHBANK ALIGNMENT

**SIZE OF IMPACT AREAS:**

LOT 1: 370,991m<sup>2</sup>  
LOT 3: 288,417m<sup>2</sup>

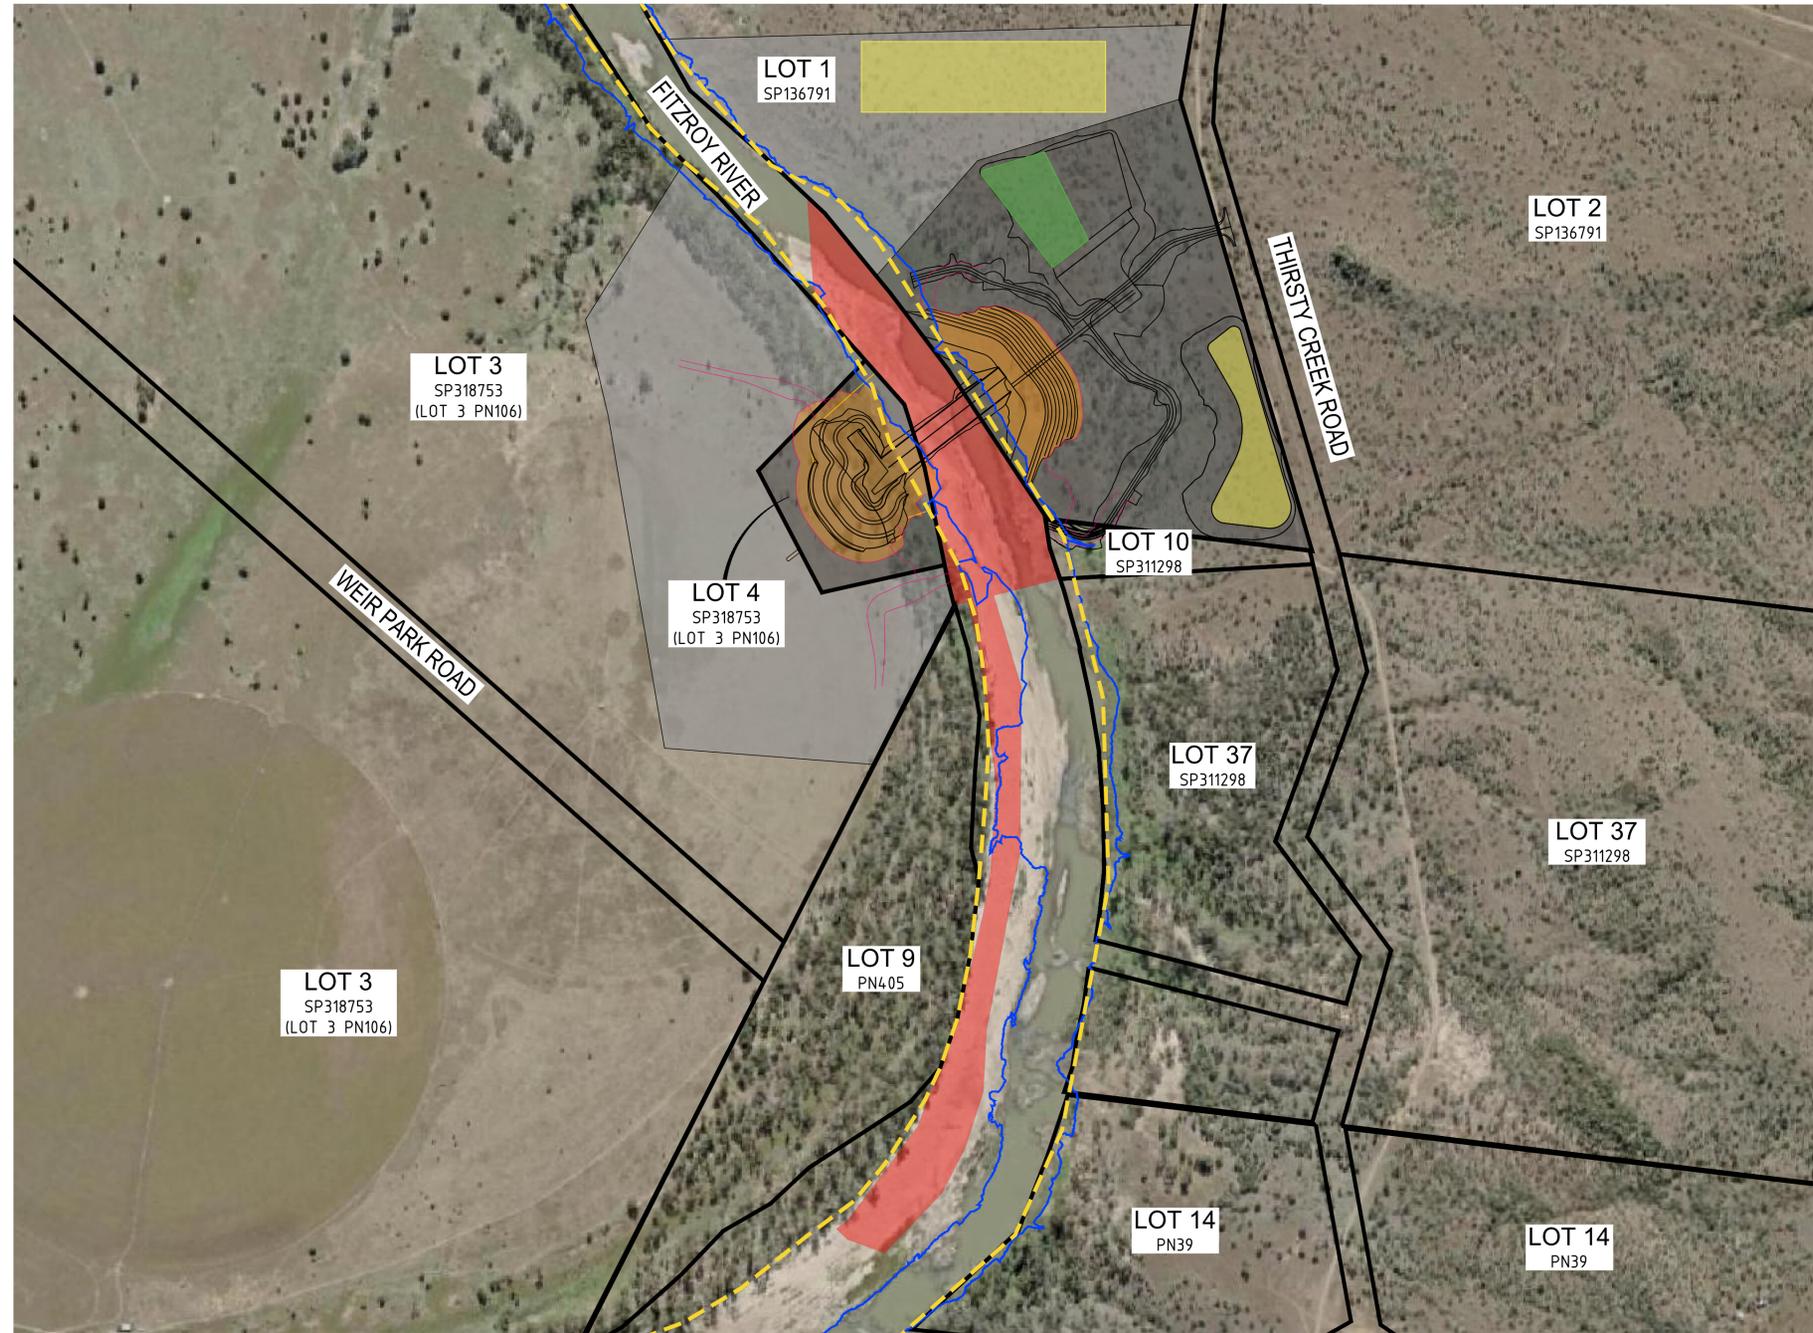


**ROCKHAMPTON REGIONAL COUNCIL**

**APPROVED PLANS**

These plans are approved subject to the current conditions of approval associated with **Development Permit No.: D/135-2020**  
**Dated: 23 March 2021**


**PROPOSED EXTRACTIVE INDUSTRY & MEDIUM IMPACT INDUSTRY**

SCALE: 1:5,000(A1) 1:10,000(A3)

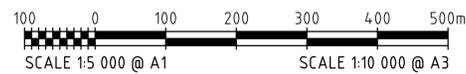

**INFORMATION ONLY**

SURVEYOR																							
ADDRESS:																							
CO-ORDINATE DATUM																							
HEIGHT DATUM																							
DRAWING No.		REFERENCE DRAWING TITLE		REV		DATE		REVISION DESCRIPTION		DFT		DFT CHK		DES		DES CHK		RPEQ No:		SCALE: AS SHOWN		McMurtrie Consulting Engineers Pty Ltd	
G		02.12.20		AMENDED CALCULATED AREAS		RN		CH															
F		30.11.20		PROPOSED HIGHBANK ALIGNMENT ADDED		RN		CH		REVIEWED													
E		19.11.20		ADDED RL 35.00 CONTOUR		RN		CH															
D		05.11.20		ADDED RL 56.00 CONTOUR		R.N		C.H															
C		22.09.20		ADDED NEW PROPERTY BOUNDARY EXTENTS LOT 10 SP311298		R.C		C.H															
B		21.09.20		ADDED ACCESS TRACK EXTENTS IN LOT 37		R.C		C.H															
A		27.07.20		SUBMITTED FOR INFORMATION		M.T		C.H															
G		02.12.20		SUBMITTED FOR INFORMATION		M.T		C.H															
H		02.12.20		SUBMITTED FOR INFORMATION		M.T		C.H															
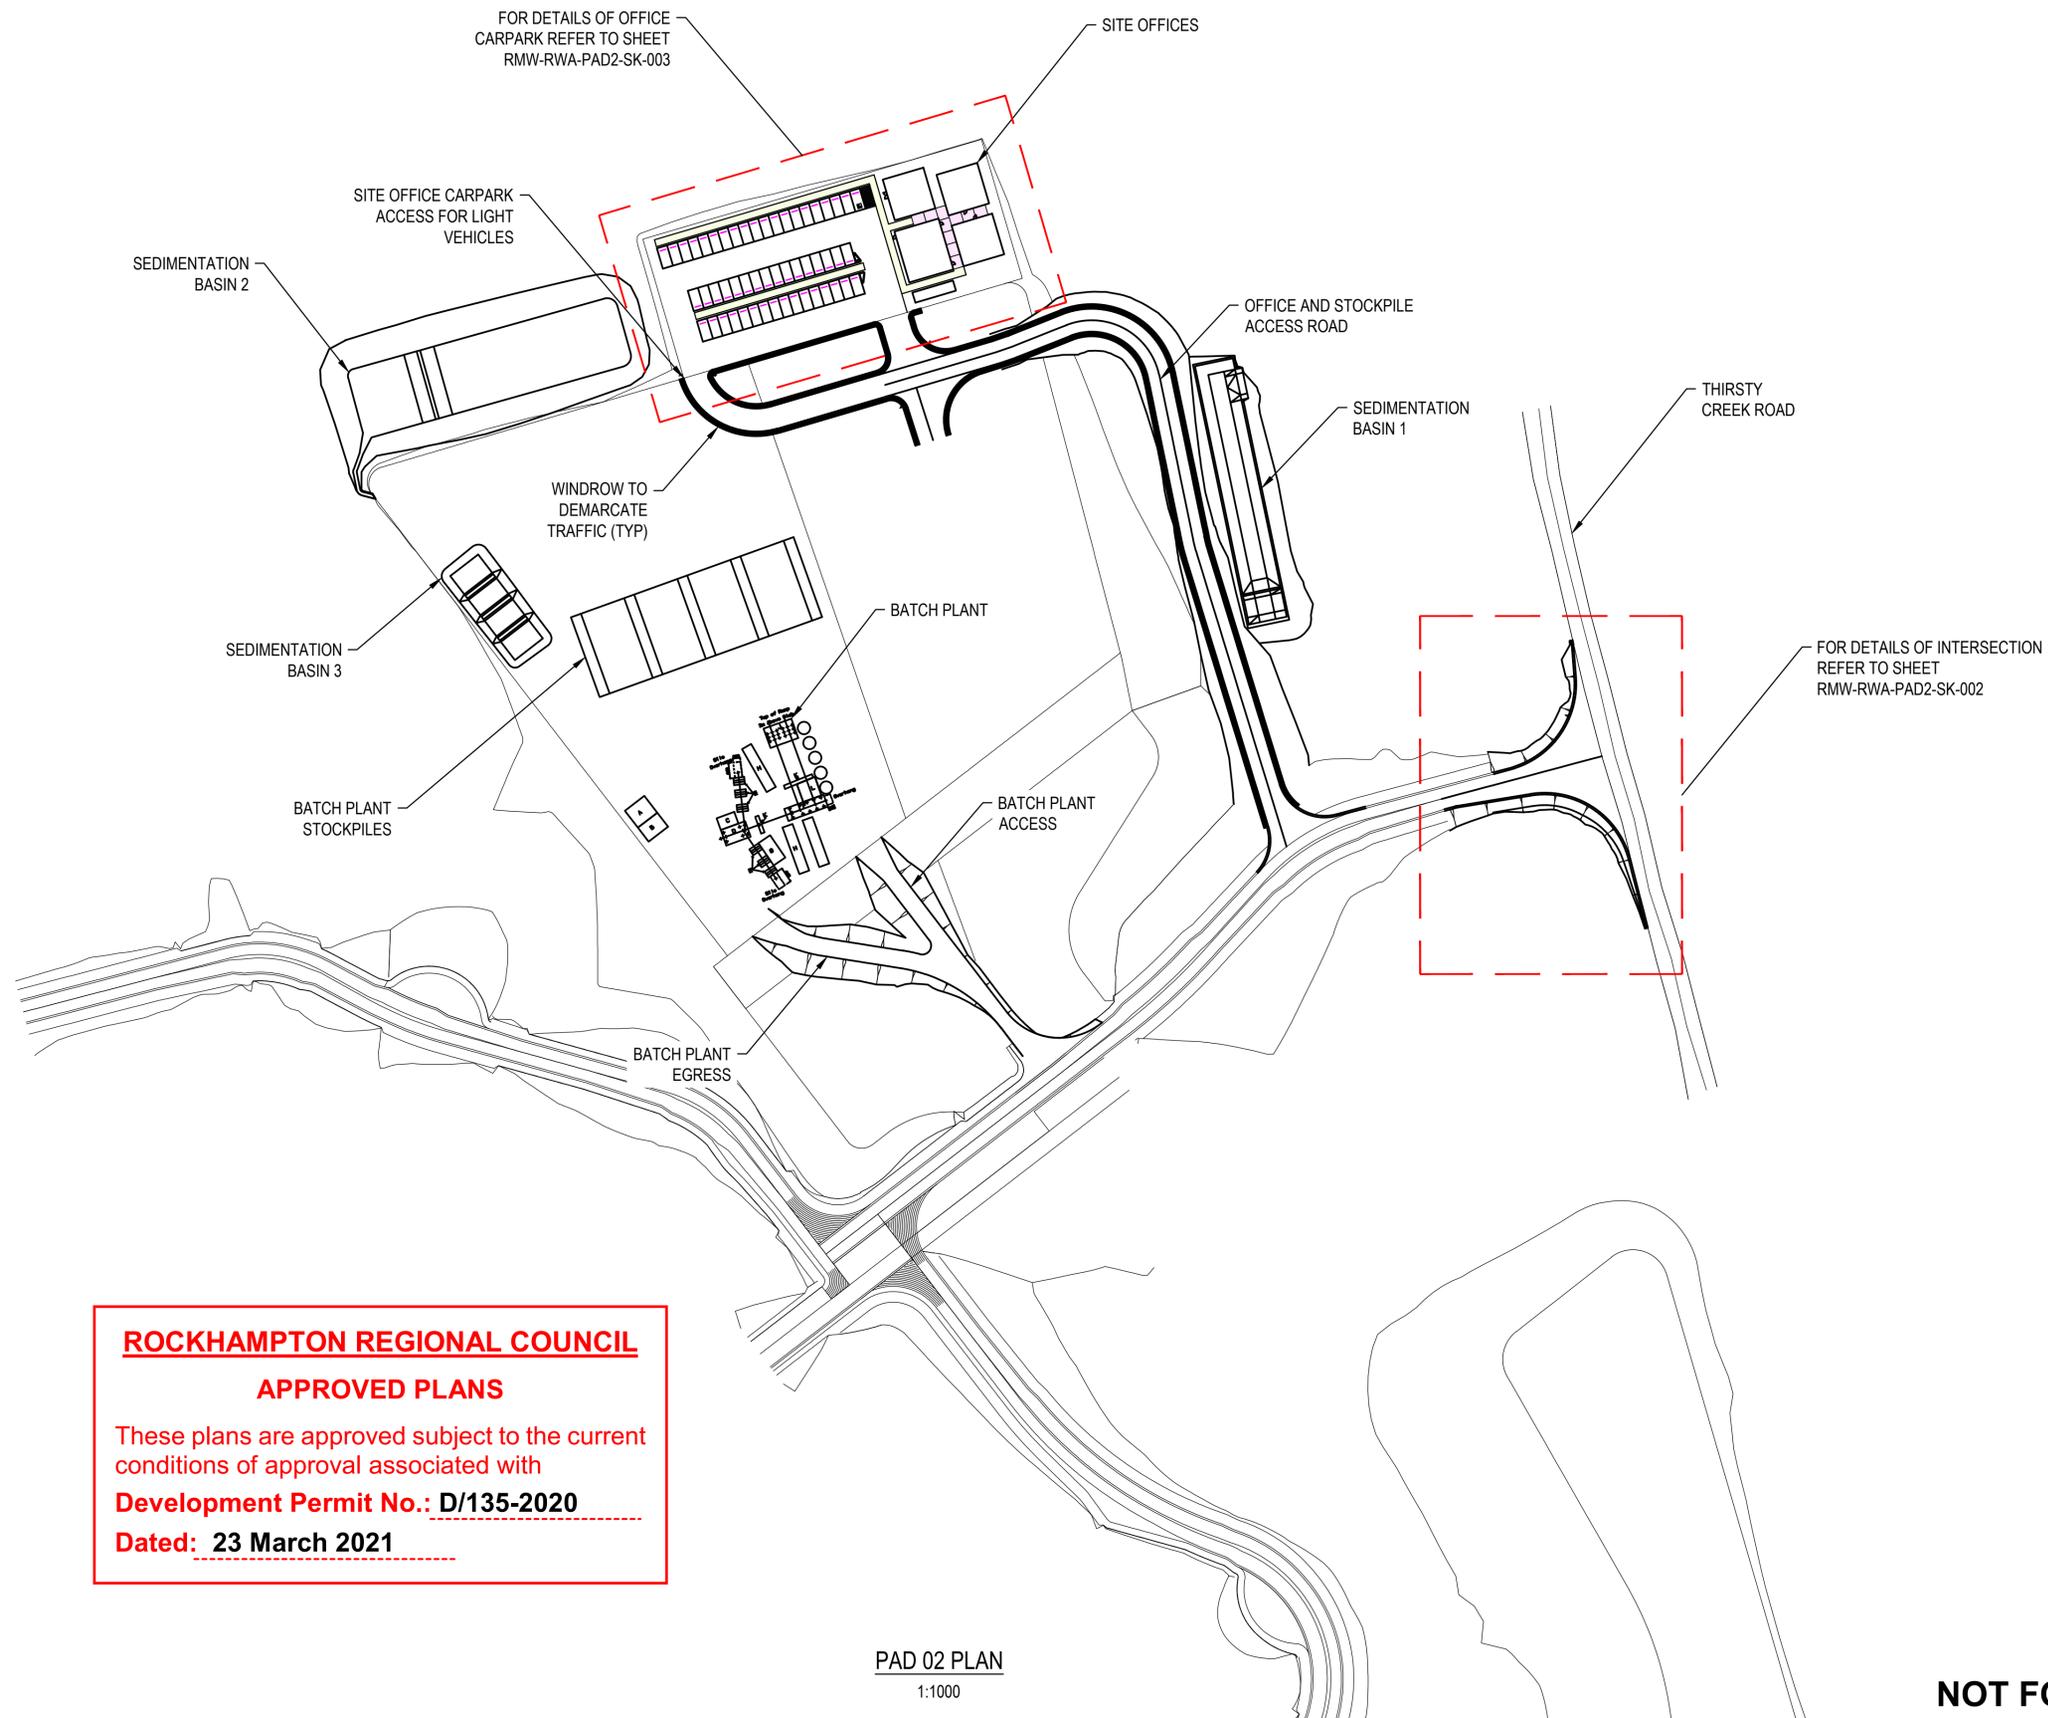

**ROCKHAMPTON REGIONAL COUNCIL**  
**APPROVED PLANS**  
 These plans are approved subject to the current conditions of approval associated with  
**Development Permit No.: D/135-2020**  
**Dated: 23 March 2021**

LEGEND	
PROPOSED ROADS	— 30.0 —
PERMANENT ROADS	— —
PERMANENT DESIGN CONTOURS	— — — —
TEMPORARY RIVER BARRIER	— — — —
CULVERT	— D — D —

PAD 02 PLAN  
1:1000

**NOT FOR CONSTRUCTION**

				<b>DO NOT SCALE</b>	<b>RPEQ</b>	Drawn L. YOUNG Designer M. MONAGHAN	Drafting Check ... Design Check ...	Client <b>SUNWATER</b> Project <b>ROOKWOOD WEIR PROJECT</b> Title <b>PAD 02 WORKS AND CONNECTING ROADS OVERALL PLAN</b>
P1 ISSUE FOR INFORMATION No. Revision Note: * indicates signatures on original issue of drawing or last revision of drawing Drawn LBY Project Manager Project Director Date 28.01.21				Conditions of Use: This document may only be used by Rookwood Alliance's client (and any other person who the Rookwood Alliance has agreed can use this document) for the purpose for which it was prepared and must not be used by any other person or for any other purpose.		Name ... Signature ... Date ... Approved (Project Director) Date ... Discipline ... No. ... Scale 1:1000		Original Size <b>A1</b> Drawing No: <b>RWW - RWA -PAD2- SK - 001 -</b> Rev: <b>P1</b>