

LEGEND:

- 1 PYLON FACE SIGN
- 2 ENTRY PORTAL SIGN
- 3 BANNER SIGN

ROCKHAMPTON REGIONAL COUNCIL

APPROVED PLANS

These plans are approved subject to the current conditions of approval associated with

Development Permit No.: D/2-2018


Dated: 1 March 2018


NOTE 1. The colour representation shown in this artwork are indicative only and are not to be used for reproduction. NOTE 2. Any and all penetrations into building surface must be waterproofed and all surfaces must be angled to direct water away from building and into drainage system.

<div><div>S SIGNSPEC</div><div>TALK ABOUT DESIGN</div><div>A division of the ALBERT SMITH GROUP</div><div>Ph 07 3305 1000 Fax 07 3305 0713 signspec@asggroup.com.au</div></div>	PROJECT City Centre Plaza - Rockhampton		CONSTRUCTION DRAWING REFERENCES				LEVEL	AMENDMENTS		DWN	CKD	DATE	DRAWING TYPE PRELIMINARY	
	DESCRIPTION PHOTOMONTAGE		JOB NO.		A3	<input type="checkbox"/> DO NOT SCALE	Ø	ORIGINAL ISSUE		ASP		14.10.16	DRAWING NUMBER SPEC02672-00	
													ISSU	
													Ø	




FRONT VIEW

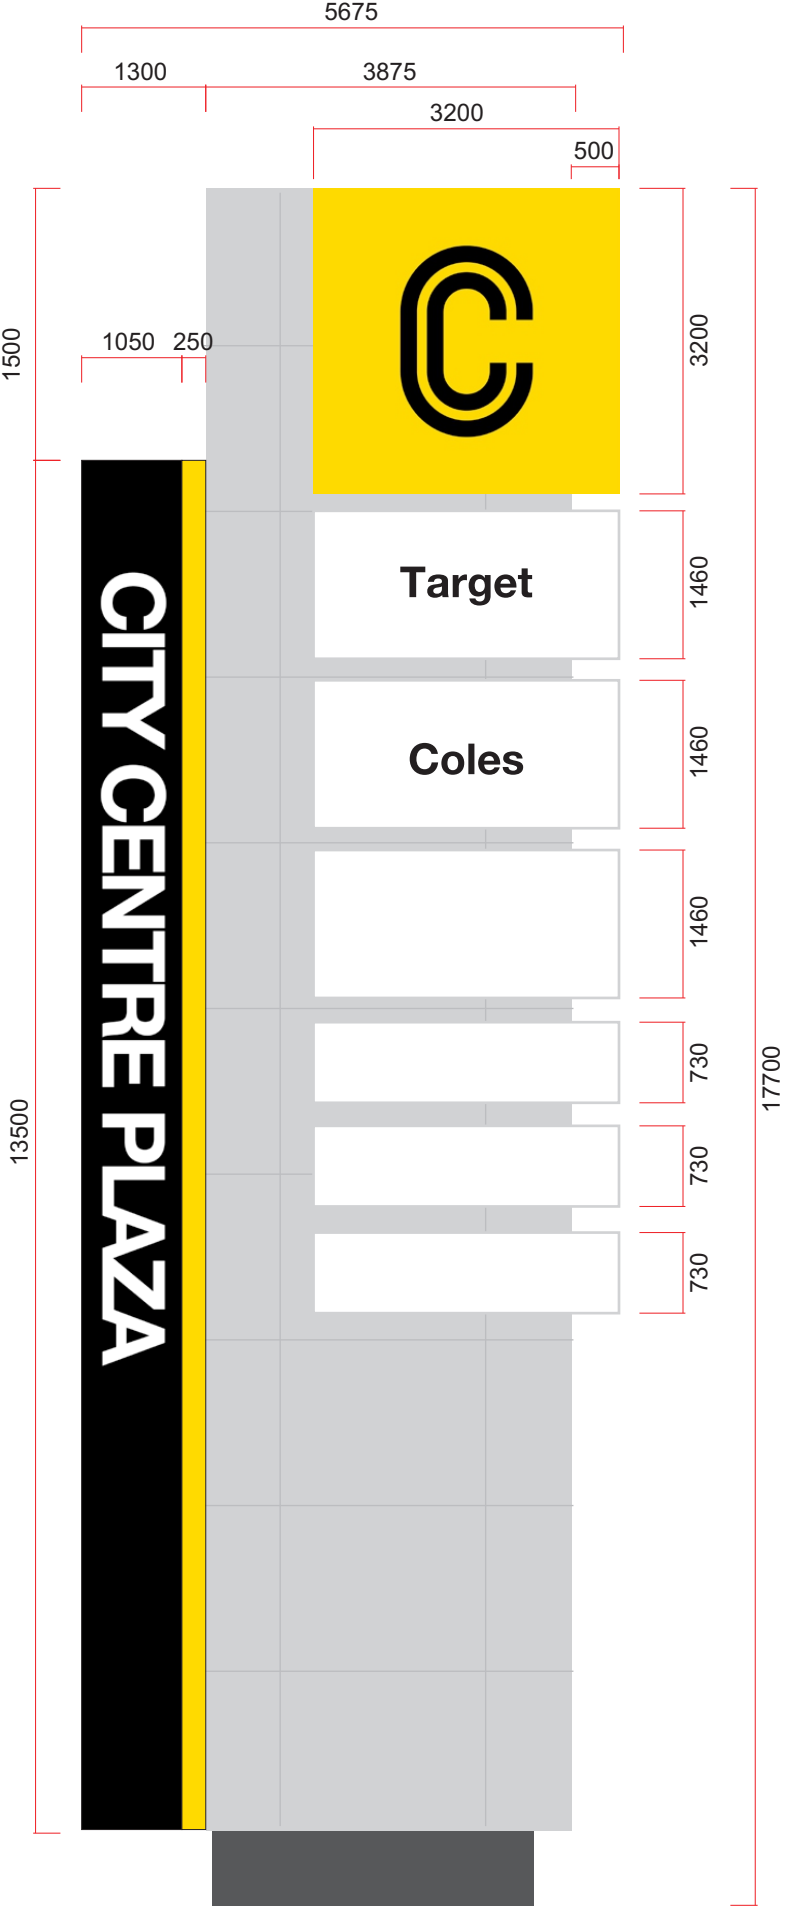

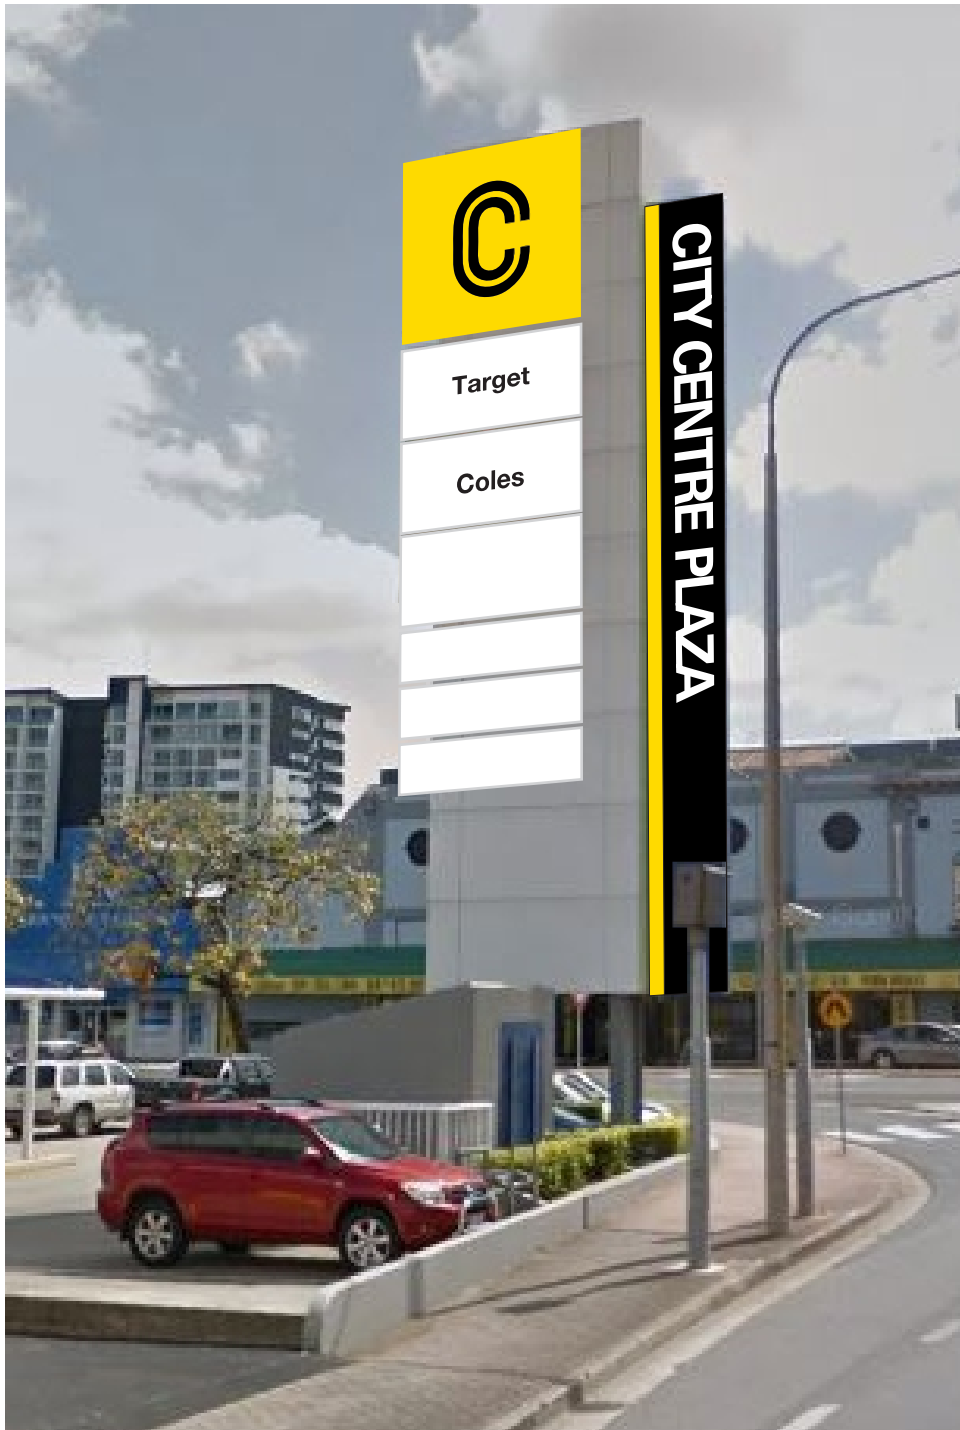

REAR VIEW

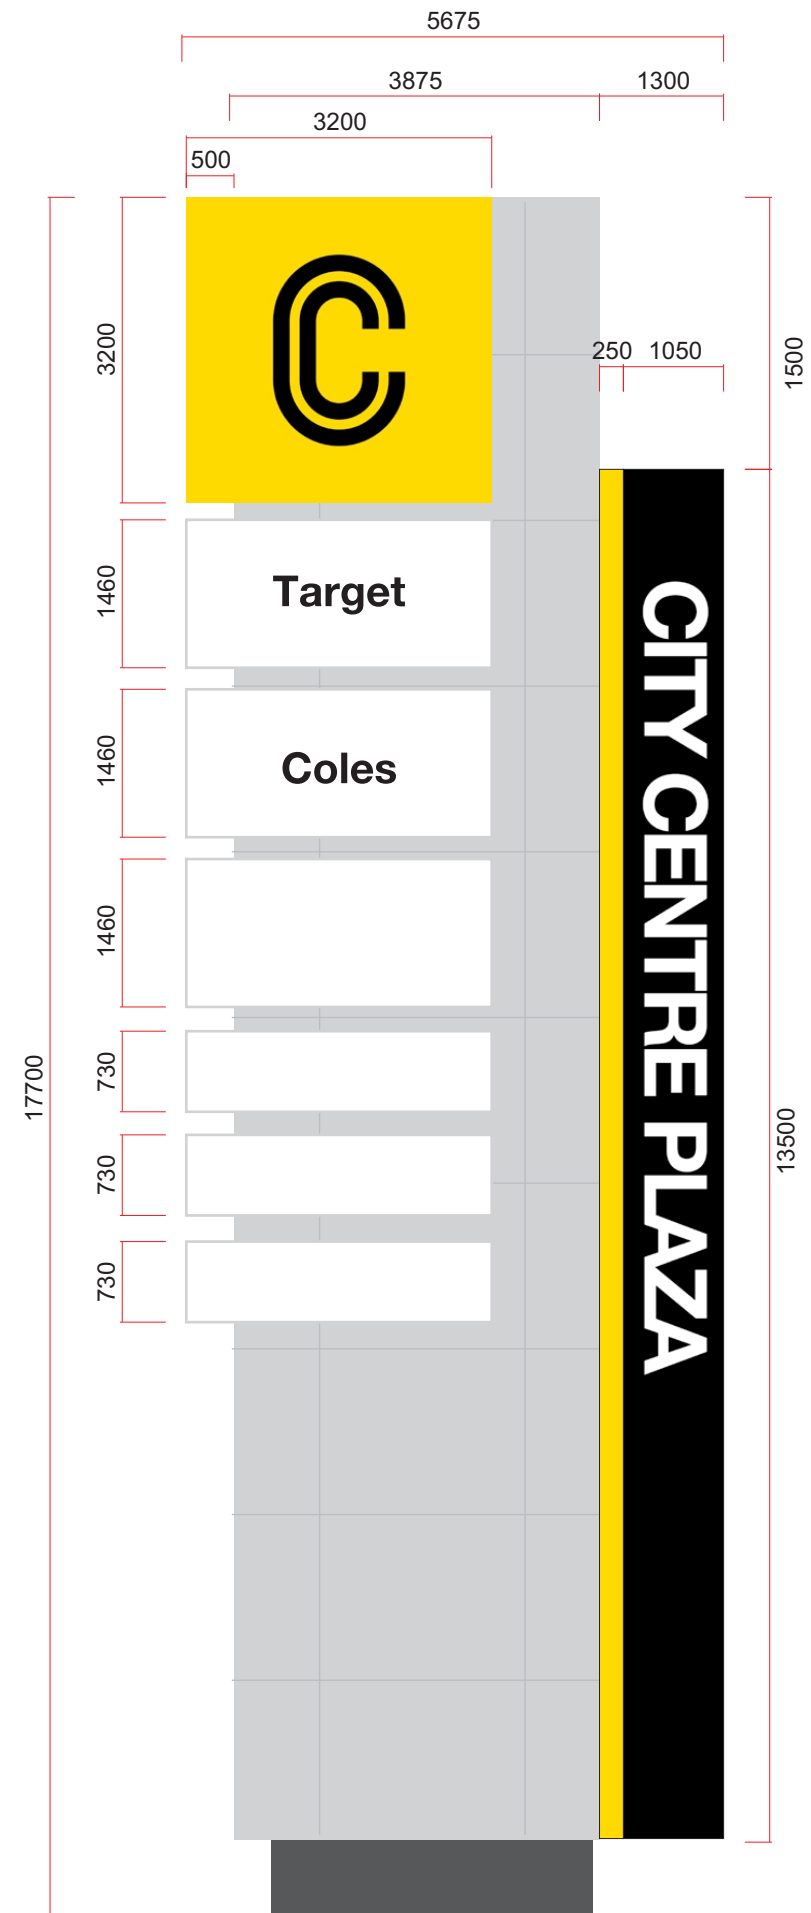

ROCKHAMPTON REGIONAL COUNCIL

APPROVED PLANS

These plans are approved subject to the current conditions of approval associated with **Development Permit No.: D/2-2018**

Dated: 1 March 2018



Front Entrance Signage *Sign #2*

Version 2


ROCKHAMPTON REGIONAL COUNCIL

APPROVED PLANS

These plans are approved subject to the current conditions of approval associated with

Development Permit No.: D/2-2018

Dated: 1 March 2018

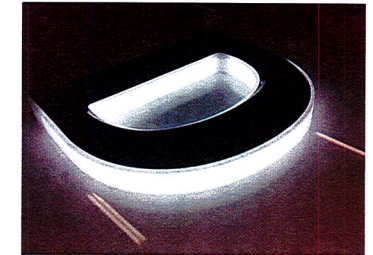

Option LED
backlit 3D letters
& raised logo



Flag Signage *Sign #3*


700mm

Flag 1

3000mm



Flag 2

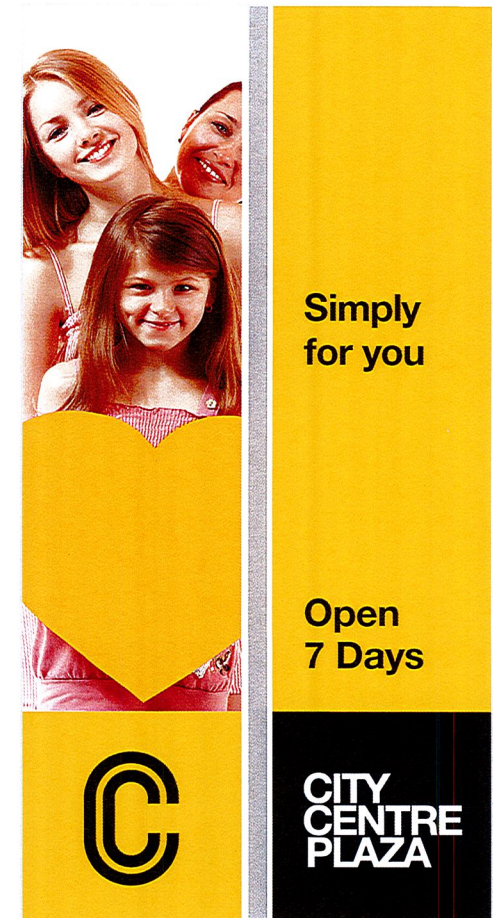

ROCKHAMPTON REGIONAL COUNCIL

APPROVED PLANS

These plans are approved subject to the current conditions of approval associated with

Development Permit No.: D/2-2018

Dated: 1 March 2018

