

Allocation Plan


ROCKHAMPTON REGIONAL COUNCIL

APPROVED PLANS

These plans are approved subject to the current conditions of approval associated with


Development Permit No.: D/3-2021

Dated: 25 February 2021

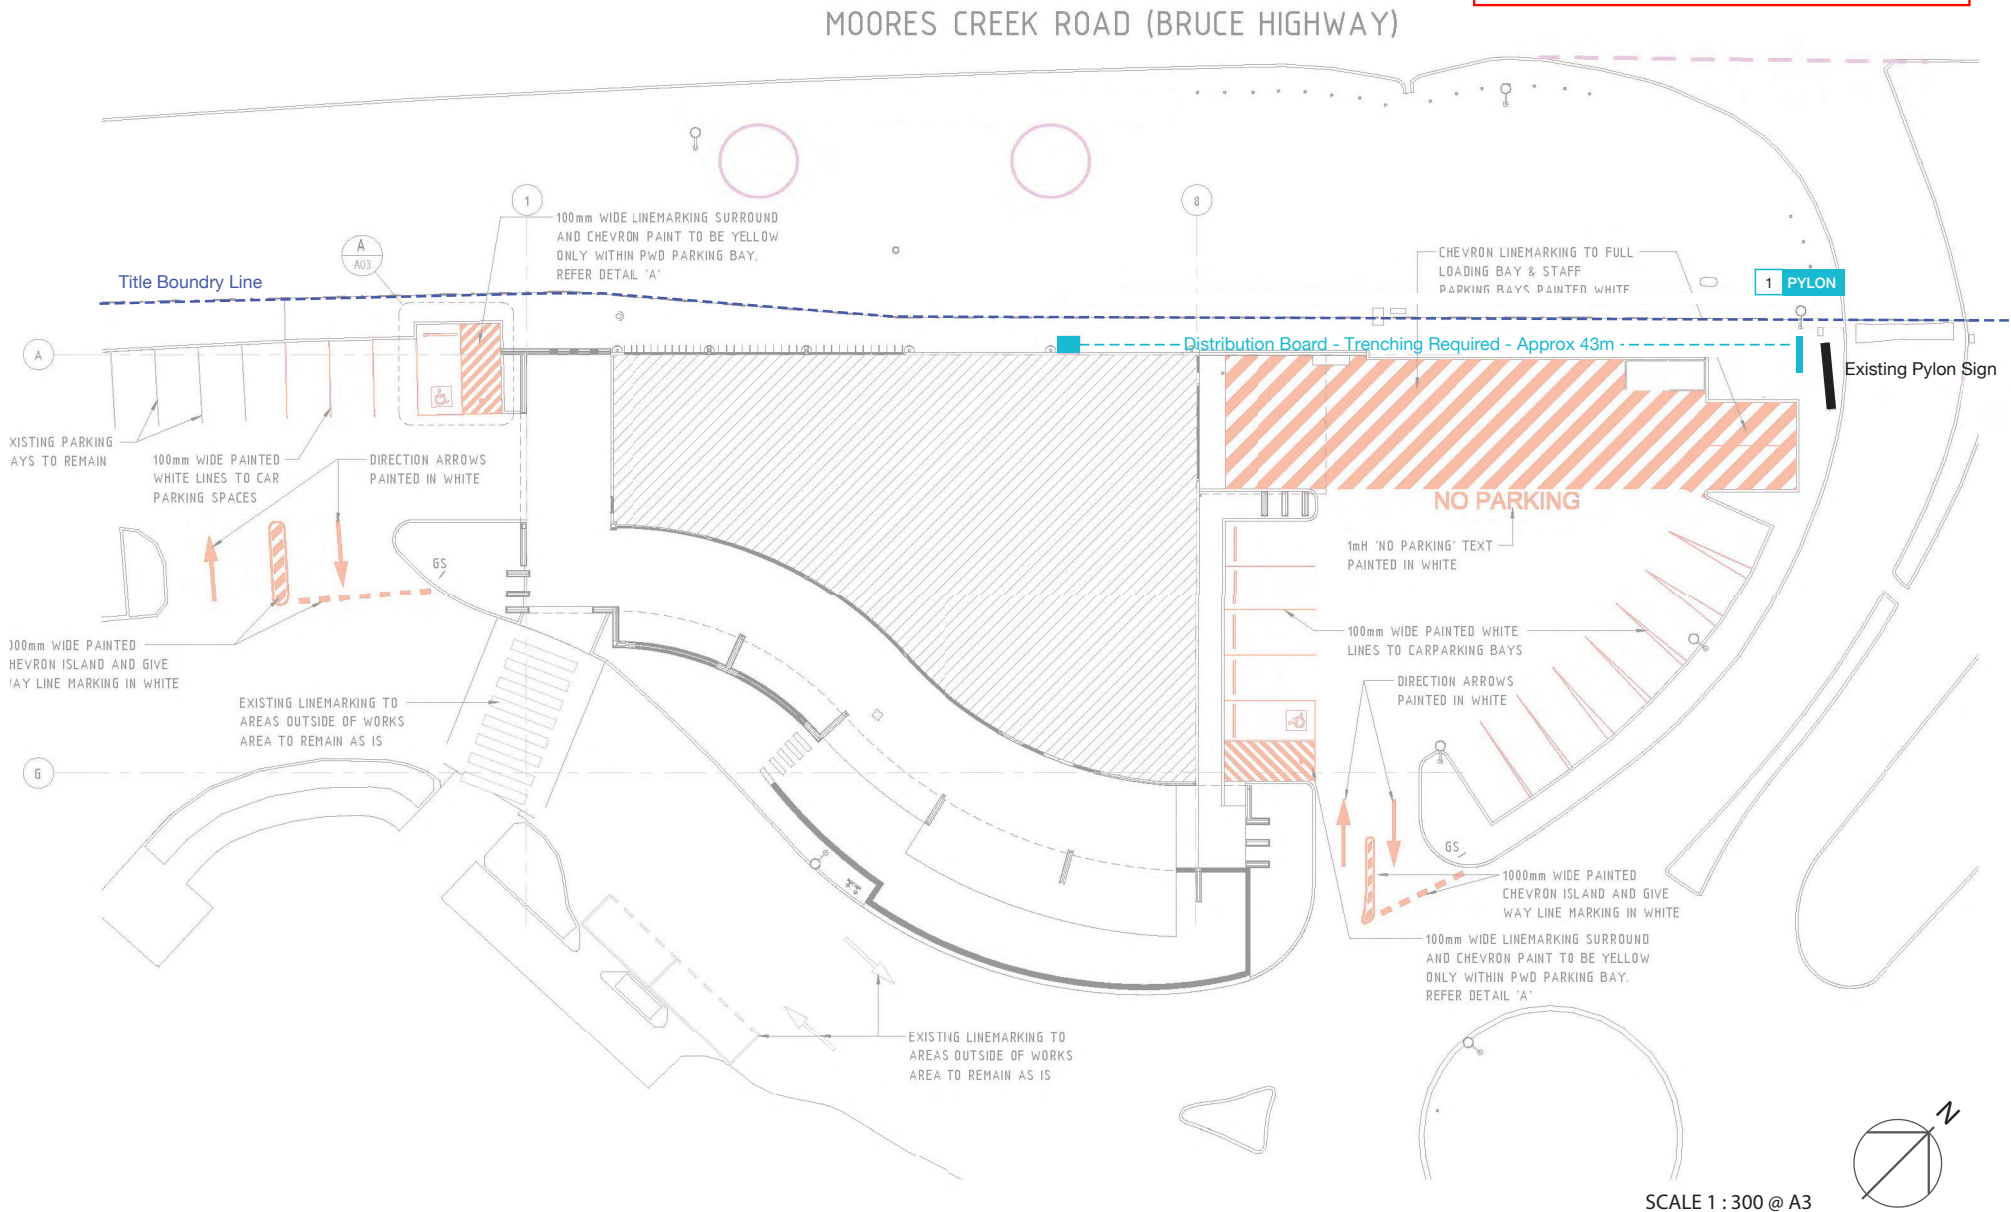

Pylon Location

ROCKHAMPTON REGIONAL COUNCIL
APPROVED PLANS
These plans are approved subject to the current conditions of approval associated with
Development Permit No.: D/3-2021
Dated: 25 February 2021

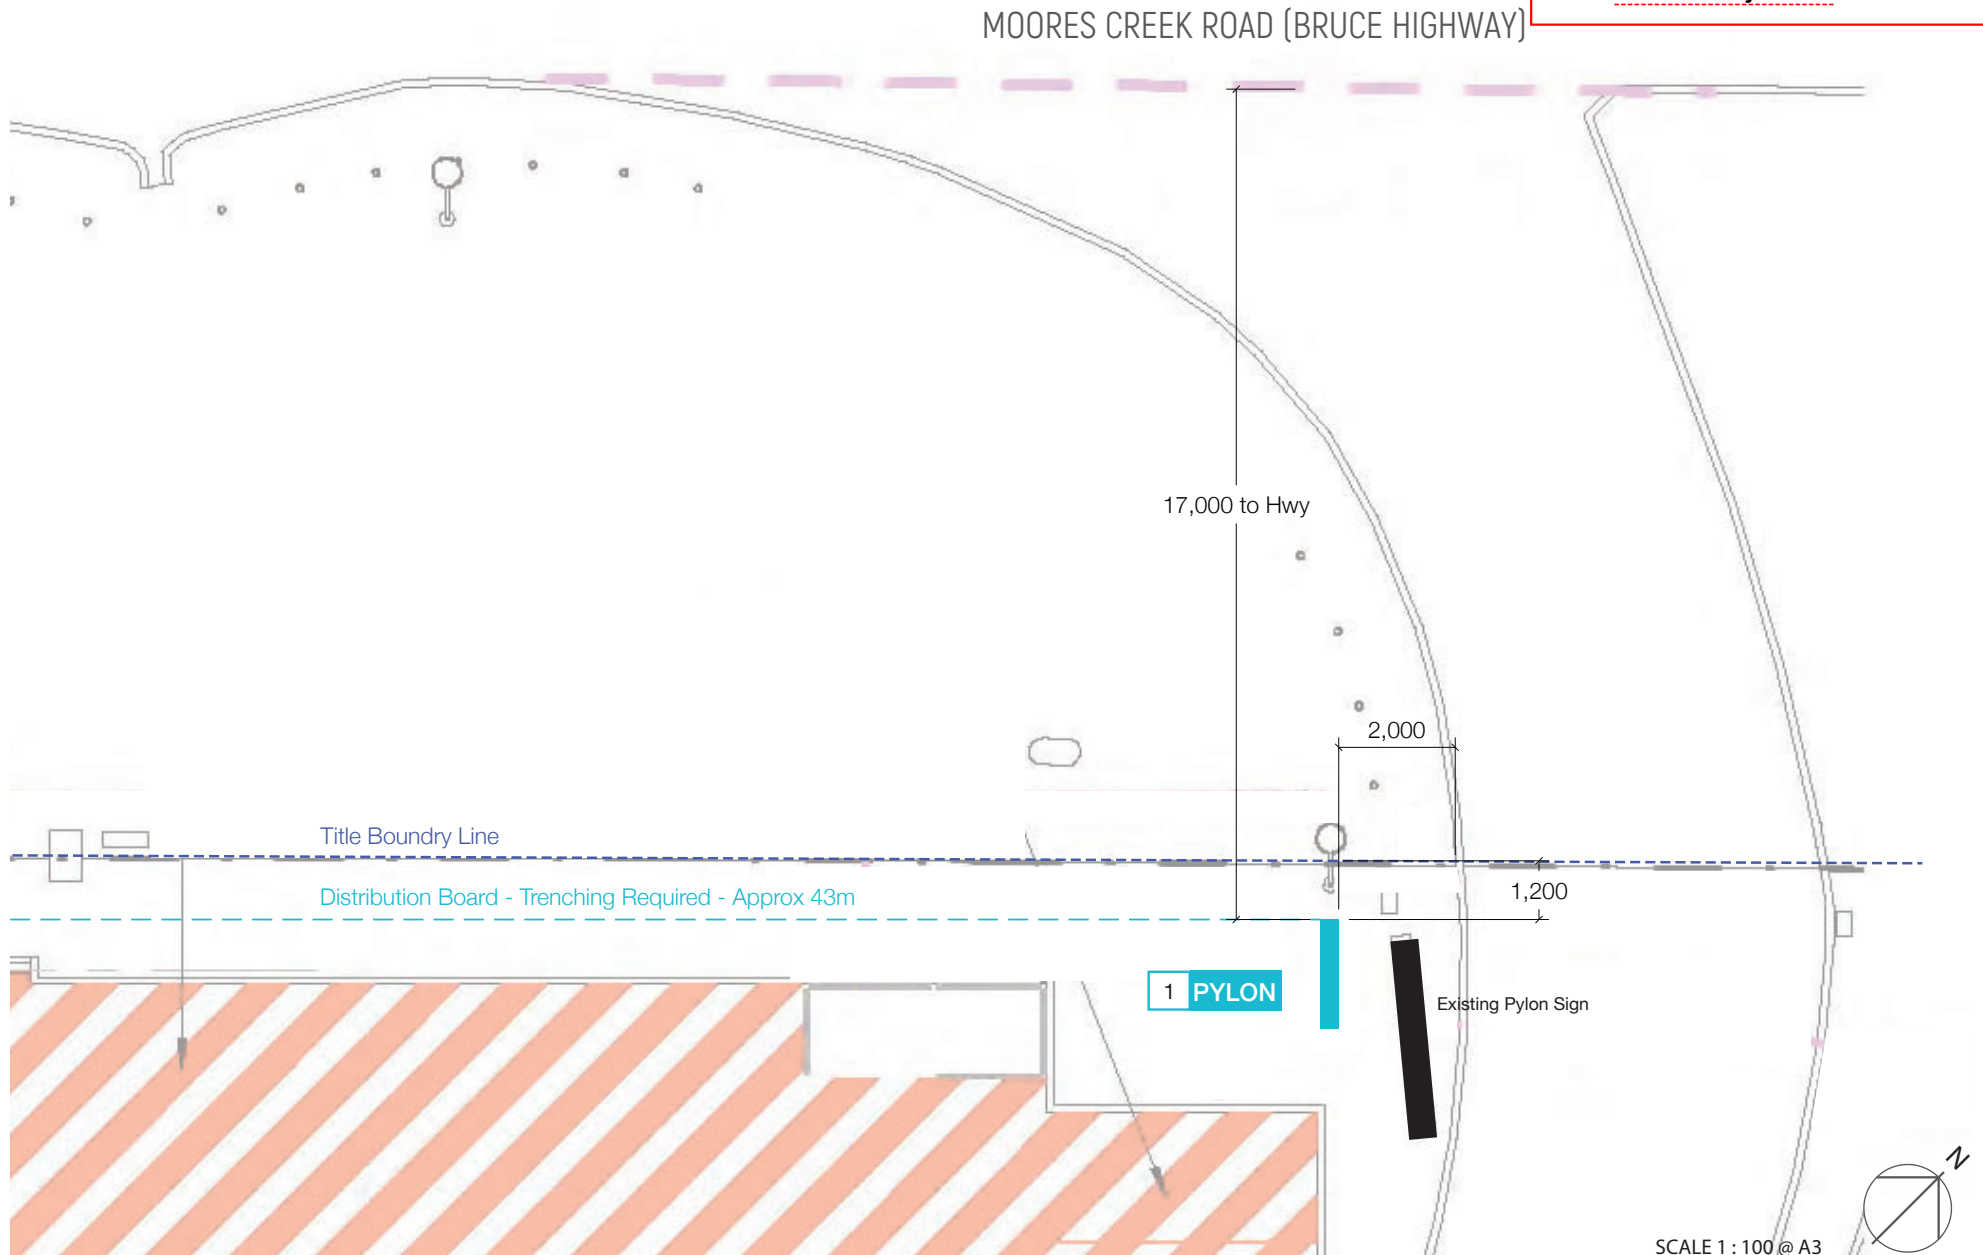

Proposed Pylon

Option A - Suite of Signs


ROCKHAMPTON REGIONAL COUNCIL

APPROVED PLANS


These plans are approved subject to the current conditions of approval associated with

Development Permit No.: D/3-2021


Dated: 25 February 2021

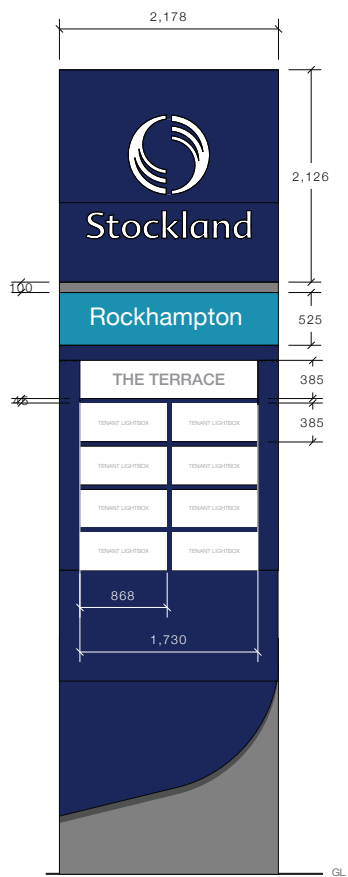

1 PYLON PYLON // FRONT VIEW
SCALE 1:75mm

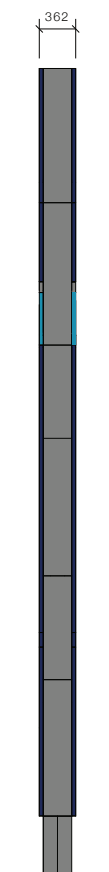

PYLON // SIDE VIEW

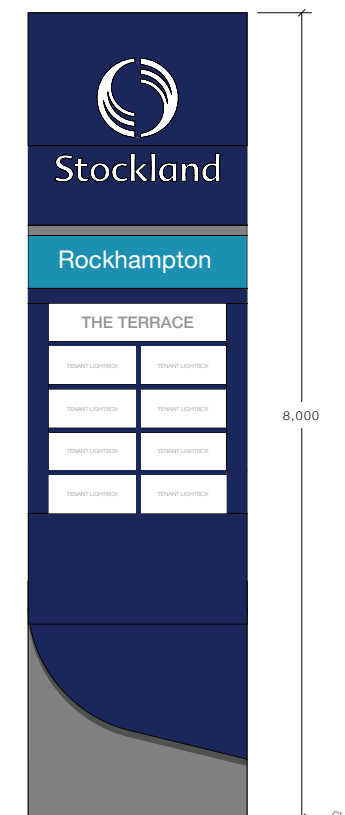

PYLON // REAR VIEW

Proposed Pylon

Option B - Custom Design


ROCKHAMPTON REGIONAL COUNCIL

APPROVED PLANS


These plans are approved subject to the current conditions of approval associated with

Development Permit No.: D/3-2021


Dated: 25 February 2021

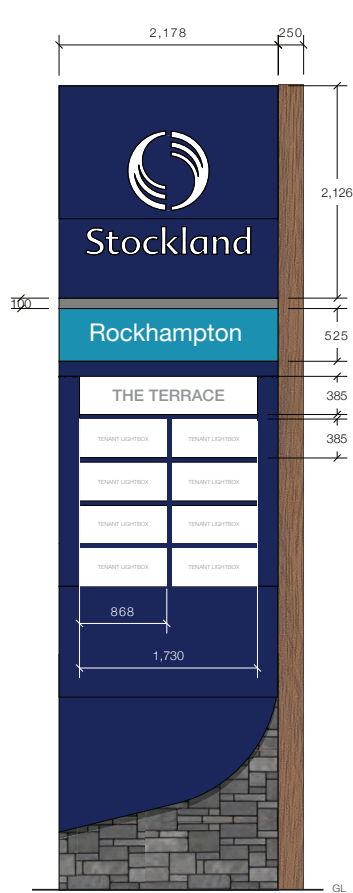

1 PYLON // FRONT VIEW
SCALE 1:75mm

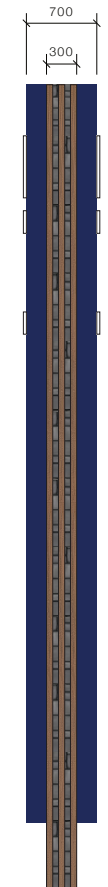

PYLON // SIDE VIEW

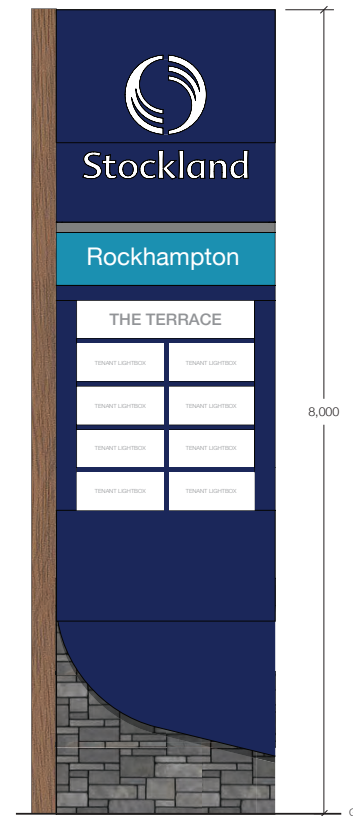

PYLON // REAR VIEW