


ROCKHAMPTON REGIONAL COUNCIL

APPROVED PLANS

These plans are approved subject to the current conditions of approval associated with

Development Permit No.: D/80-2022

Dated: 20 July 2022

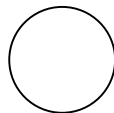

PROPOSED-PLAN

SCALE 1:50 @ A4



PROJECT MANAGER

BETTER BUILD CONSTRUCTIONS PTY LTD ACN 079 601 246

83 PICKERING STREET, ENOGGERA QLD 4051
PH: 07 3855 0200 FAX: 07 3855 2100

CLIENT



DRAWN ST	CHECKED AG	DATE CREATED 06/04/2022	SCALE 1:50
-------------	---------------	----------------------------	---------------

DRAWING TITLE

PROPOSED IDM
IDM ID: XXXXX
7 DENHAM STREET
ROCKHAMPTON QLD

DRAWING NUMBER

DWG_04_SCP_ROCKHAMPTON_XXXXX_XXXXX_060422

ISSUE

H

FOR CONSTRUCTION


ROCKHAMPTON REGIONAL COUNCIL

APPROVED PLANS

These plans are approved subject to the current conditions of approval associated with

Development Permit No.: D/80-2022

Dated: 20 July 2022

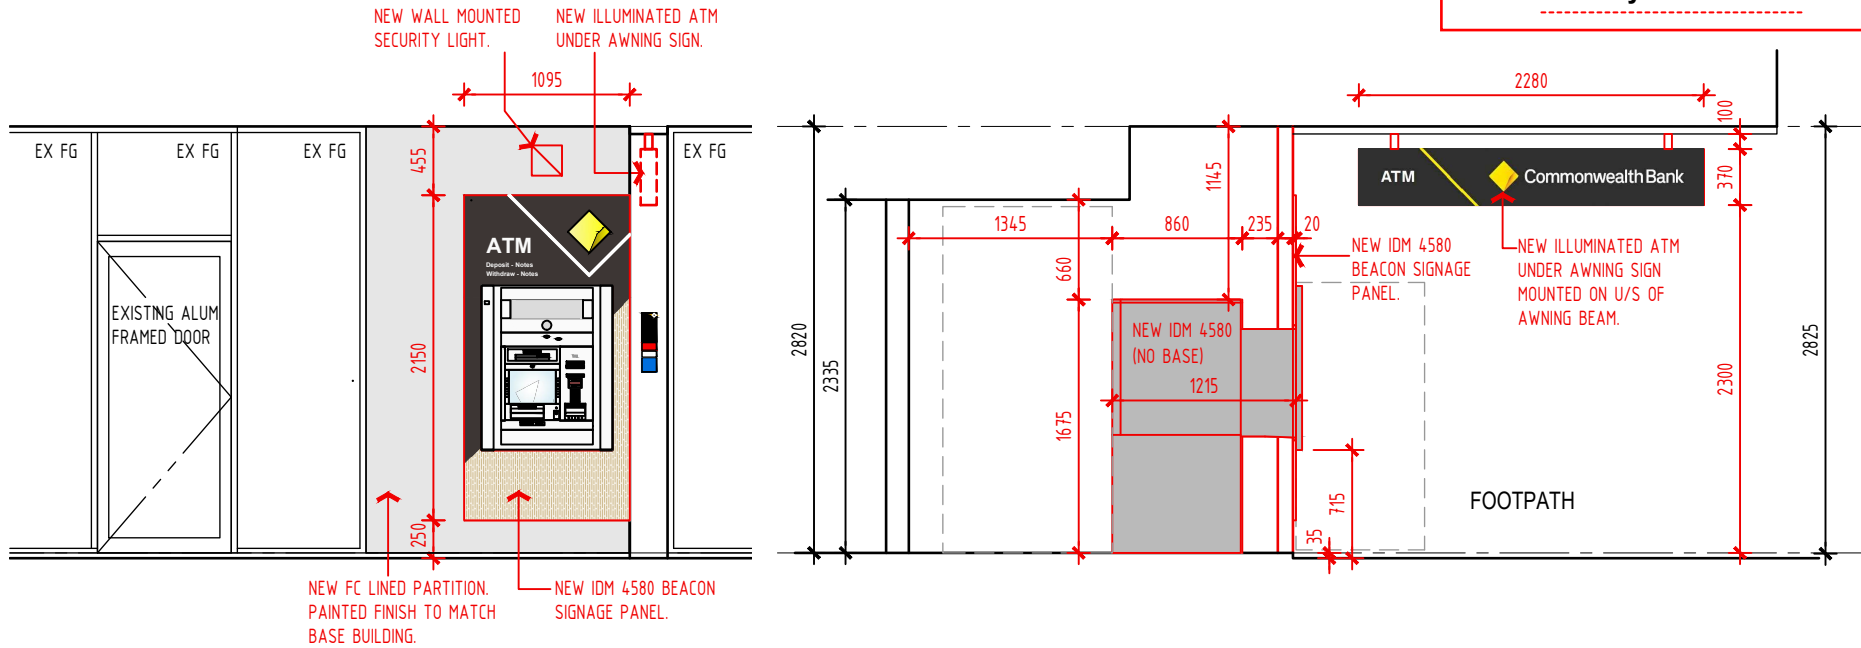

FOR CONSTRUCTION

PROPOSED-ELEVATION-SECTION
SCALE 1:50 @ A4



PROJECT MANAGER

BETTER BUILD CONSTRUCTIONS PTY LTD ACN 079 601 246

83 PICKERING STREET, ENOGGERA QLD 4051
PH: 07 3855 0200 FAX: 07 3855 2100

CLIENT



DRAWN ST	CHECKED AG	DATE CREATED 06/04/2022	SCALE 1:50
-------------	---------------	----------------------------	---------------

DRAWING TITLE

PROPOSED IDM
IDM ID: XXXXX
7 DENHAM STREET
ROCKHAMPTON QLD

DRAWING NUMBER DWG 05_SCP_ROCKHAMPTON_XXXXX_XXXXX_060422	ISSUE G
---	------------