


These plans are approved subject to the current conditions of approval associated with


Development Permit No.: D/87-2017

Dated: 1 August 2017

NORTH ROCKHAMPTON TRUCKSTOP AMPOL

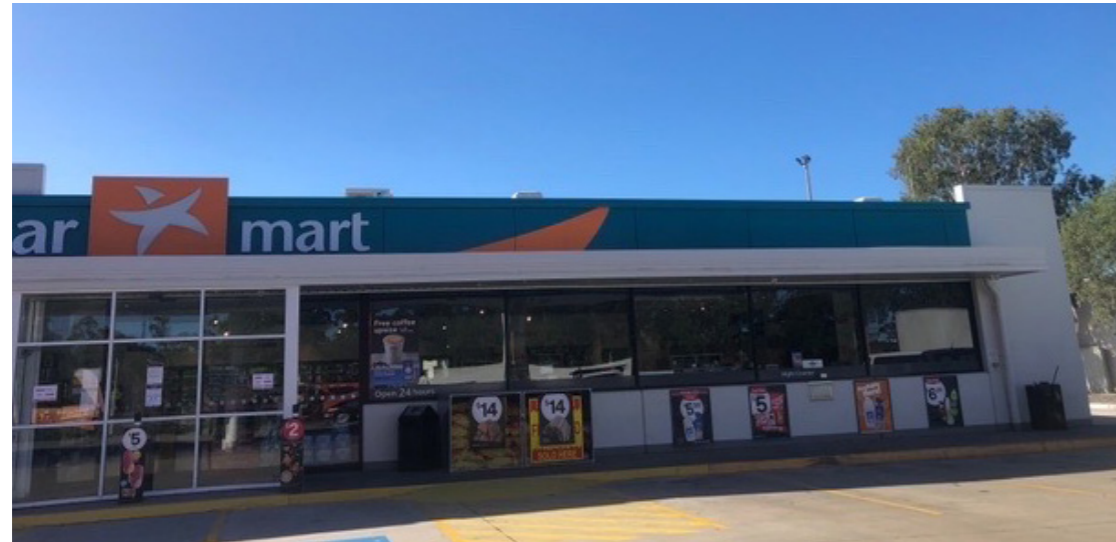


Y
A
A
M
B
A
R
O
A
D

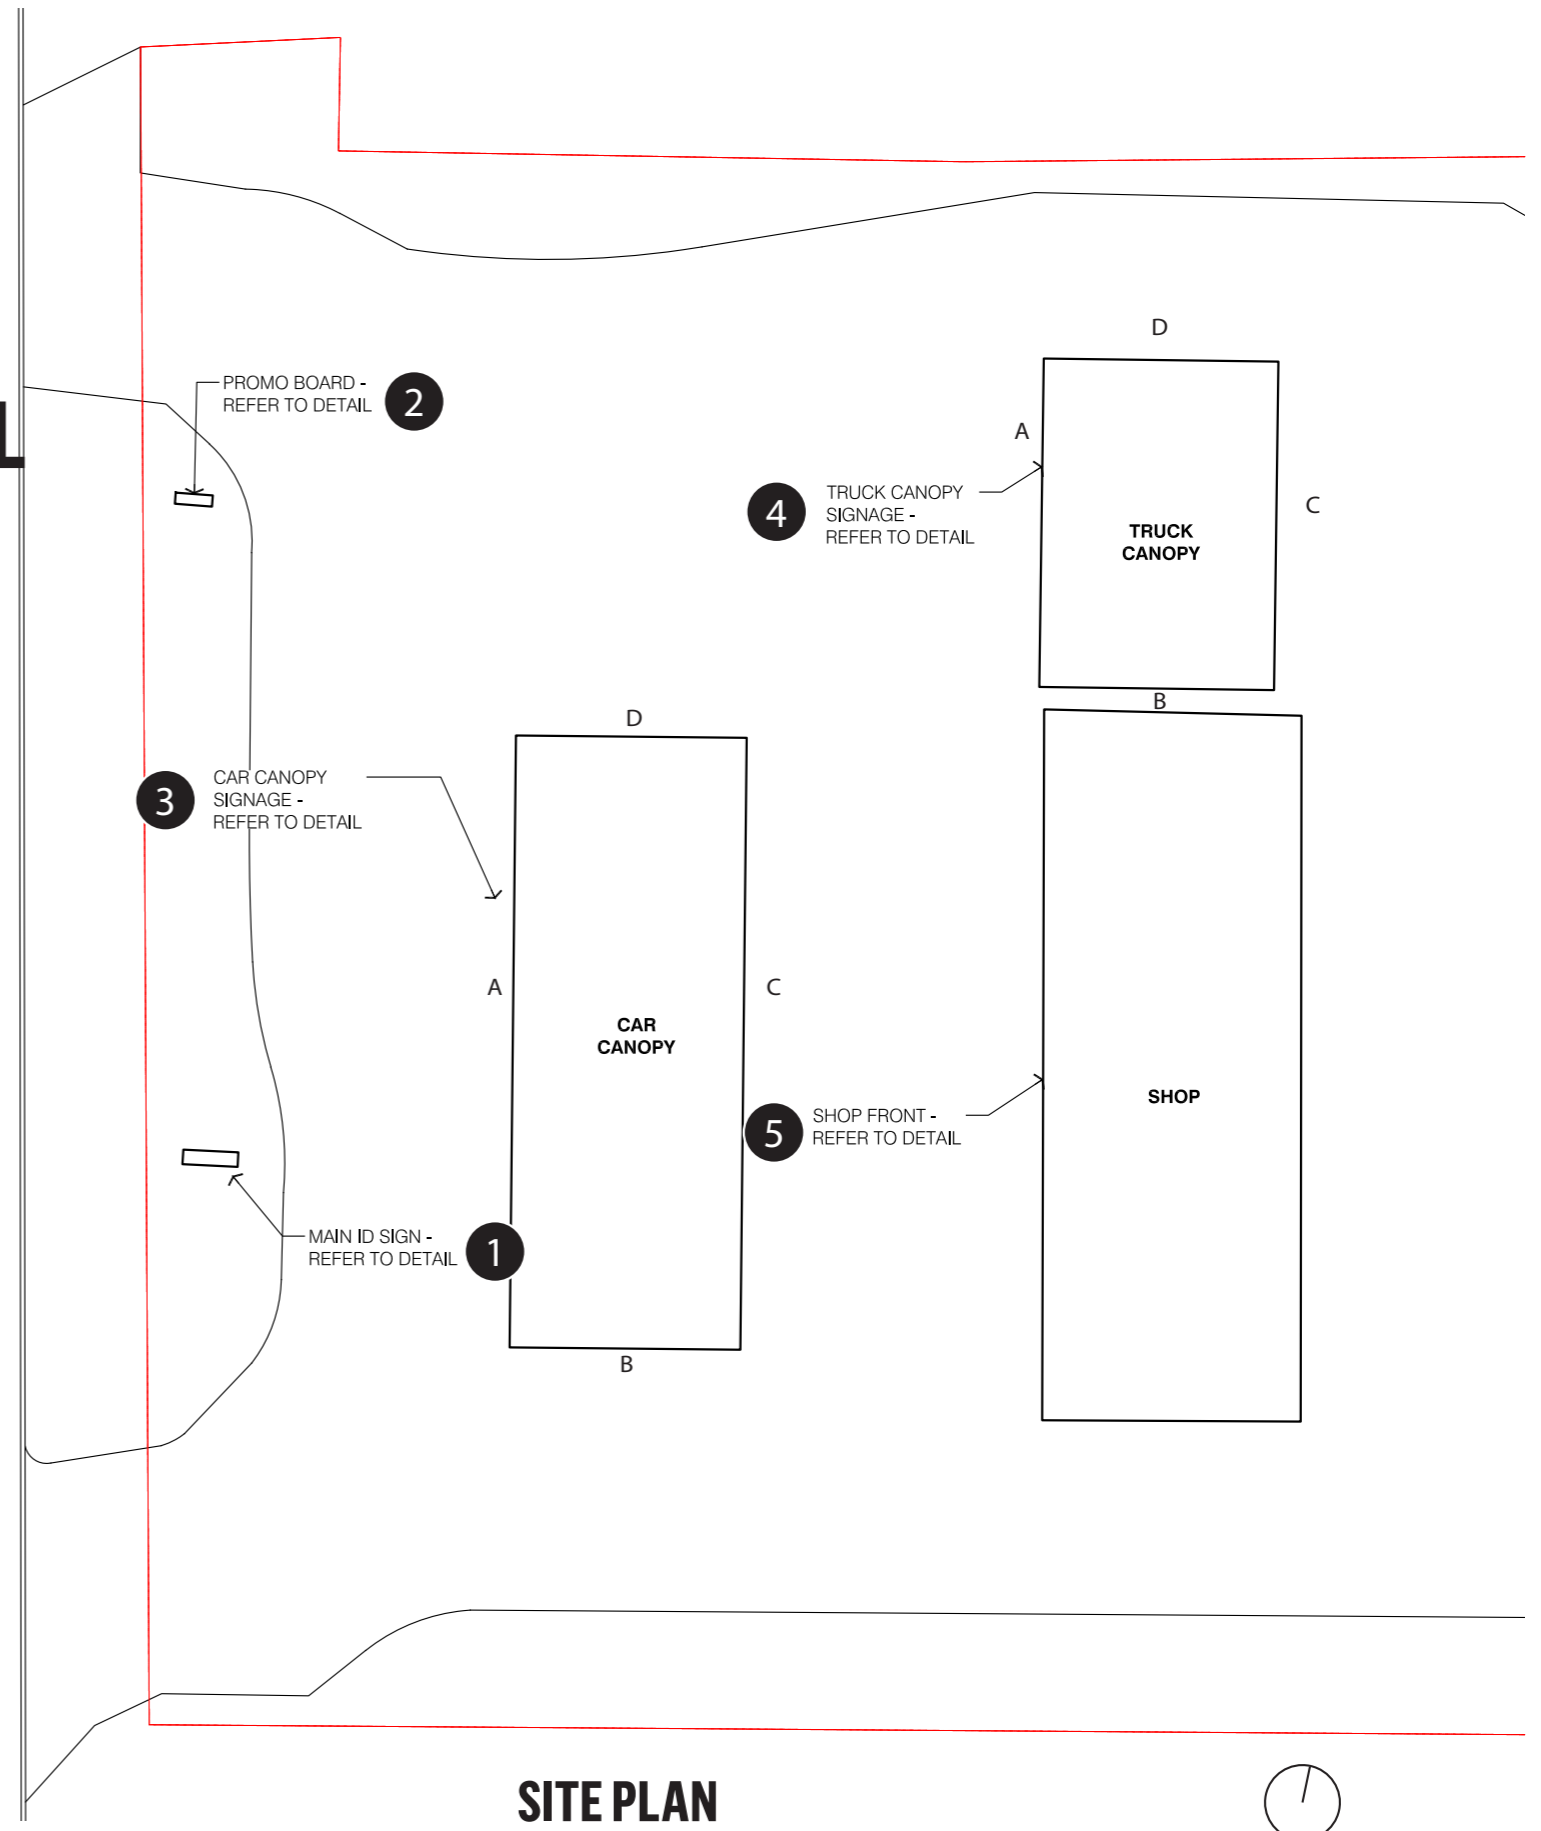


SITE PLAN



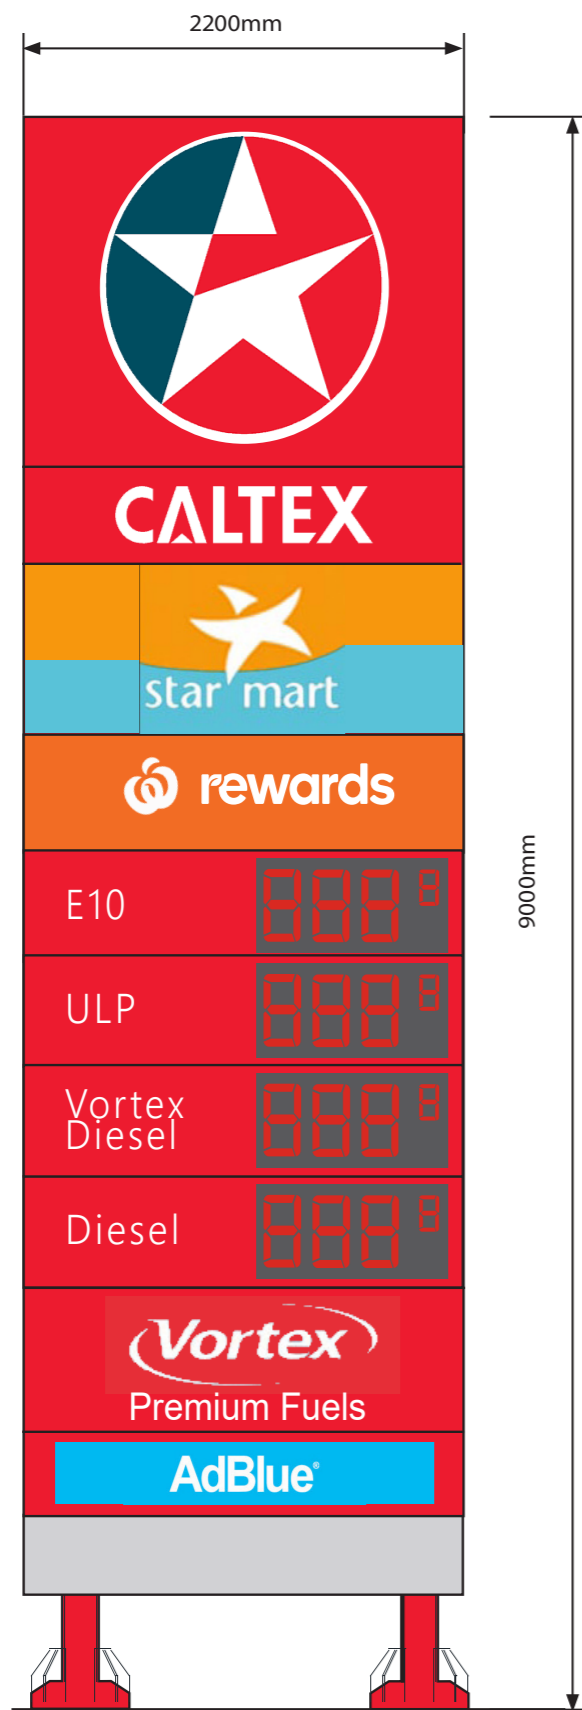

EXISTING

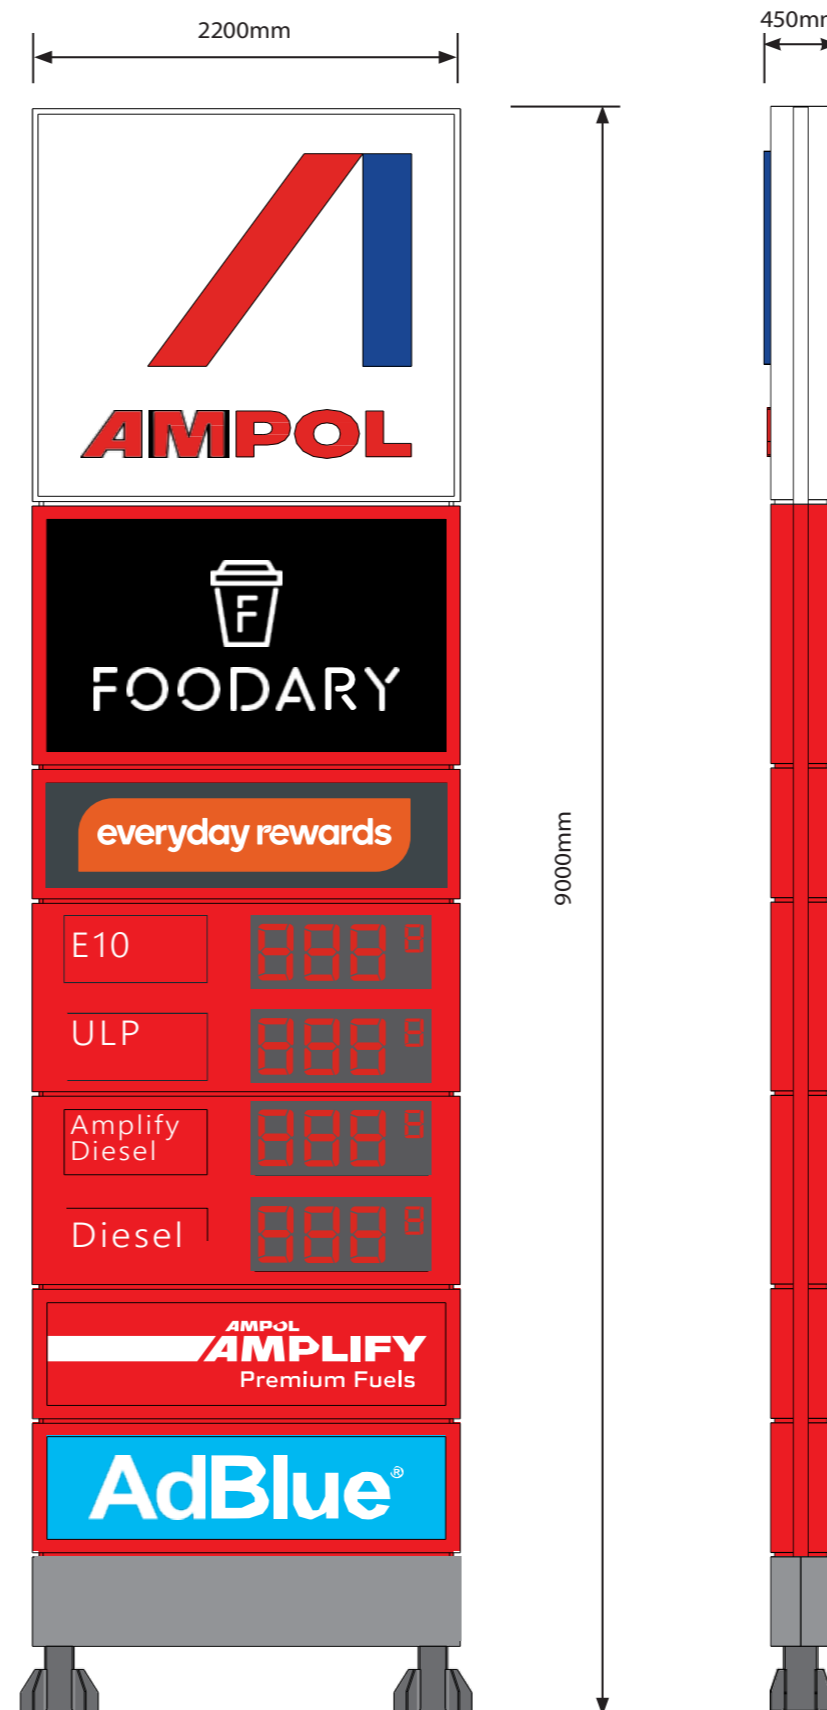


NEW


1 MAIN SITE ID SIGN

ROCKHAMPTON REGIONAL COUNCIL
AMENDED PLANS APPROVED
 19 October 2021
 DATE

These plans are approved subject to the current conditions of approval associated with
Development Permit No.: D/87-2017
Dated: 1 August 2017

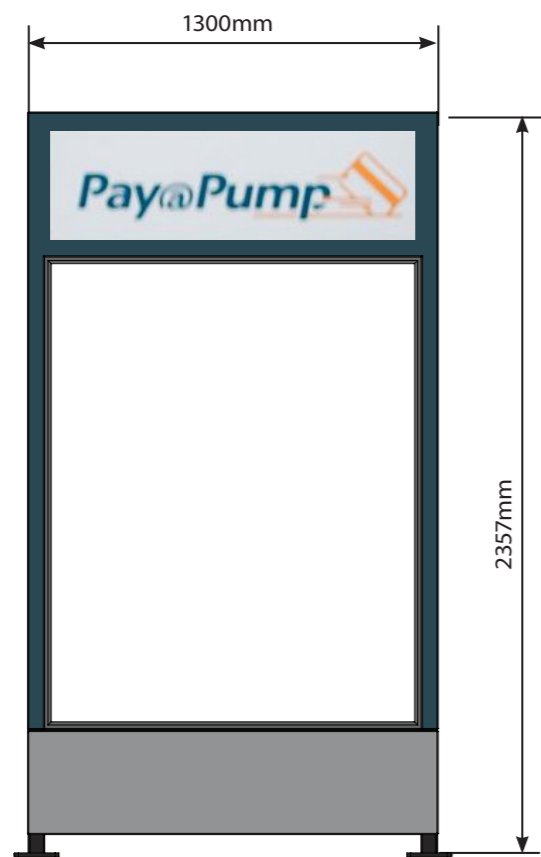

EXISTING

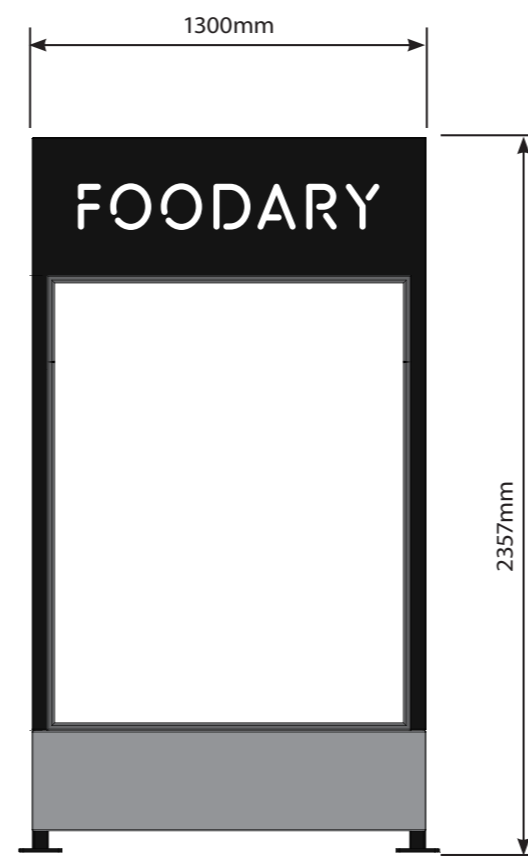

NEW



2 PROMO SIGN

ROCKHAMPTON REGIONAL COUNCIL
AMENDED PLANS APPROVED
 19 October 2021

DATE

These plans are approved subject to the current conditions of approval associated with

Development Permit No.: D/87-2017

Dated: 1 August 2017

ROCKHAMPTON REGIONAL COUNCIL

AMENDED PLANS APPROVED



19 October 2021

DATE


These plans are approved subject to the current conditions of approval associated with

Development Permit No.: D/87-2017

Dated: 1 August 2017

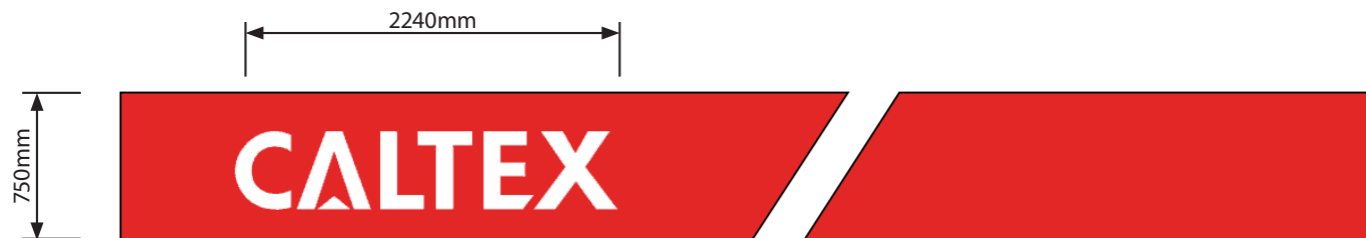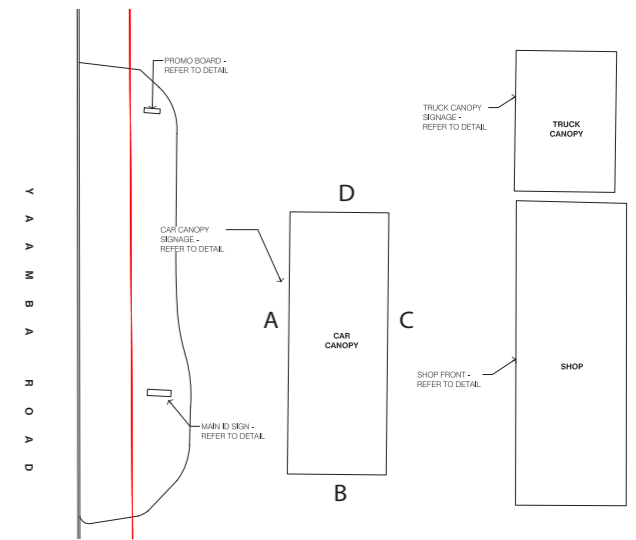


EXISTING (ELEVATION A)

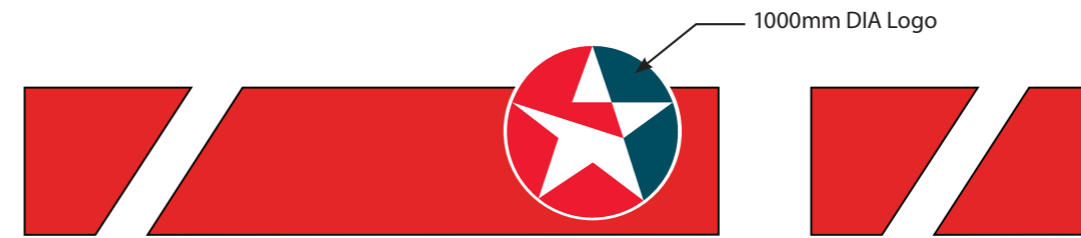

EXISTING (ELEVATION D)

EXISTING (B & C)

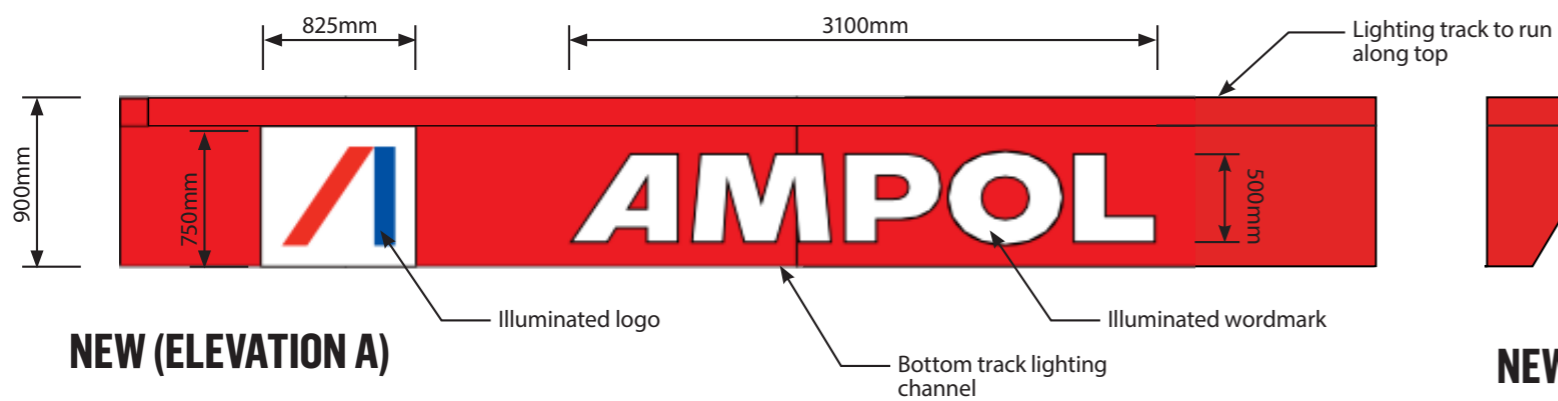




NEW (ELEVATION A)



NEW (ELEVATION D)

NEW (B & C)


3 CAR CANOPY SIGNAGE

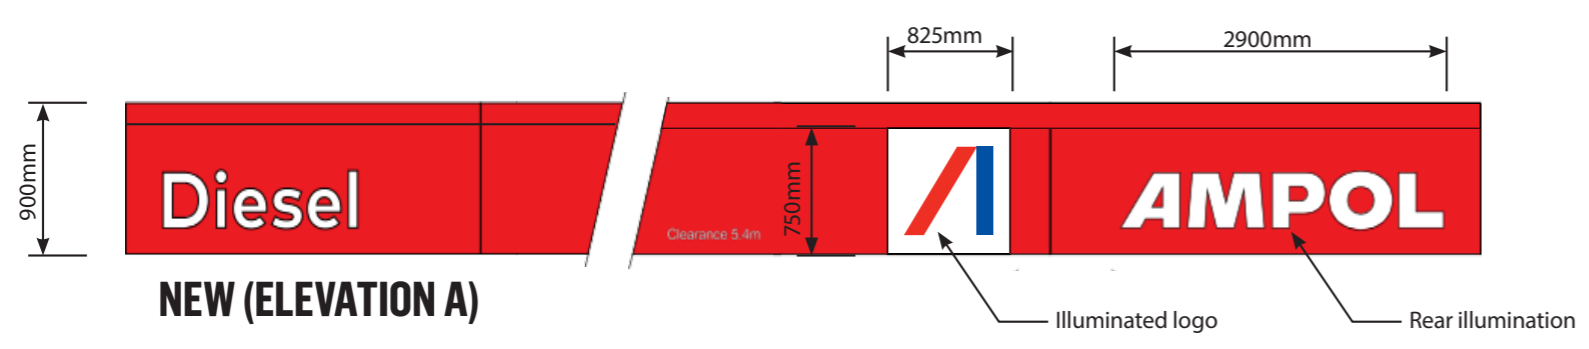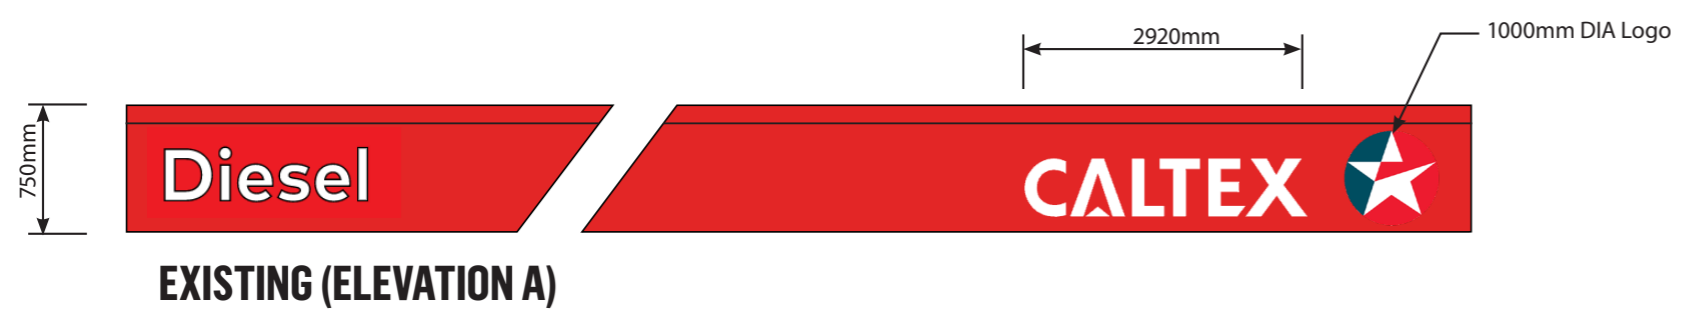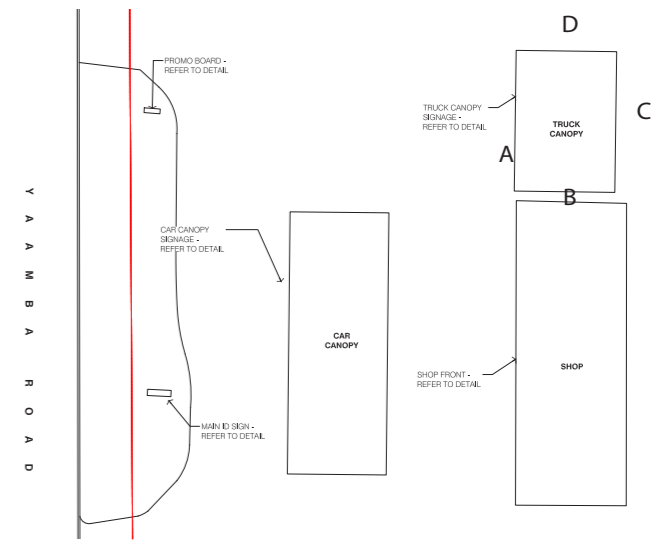


4 TRUCK CANOPY SIGNAGE

ROCKHAMPTON REGIONAL COUNCIL
AMENDED PLANS APPROVED
 19 October 2021
 DATE

These plans are approved subject to the current conditions of approval associated with
Development Permit No.: D/87-2017
Dated: 1 August 2017

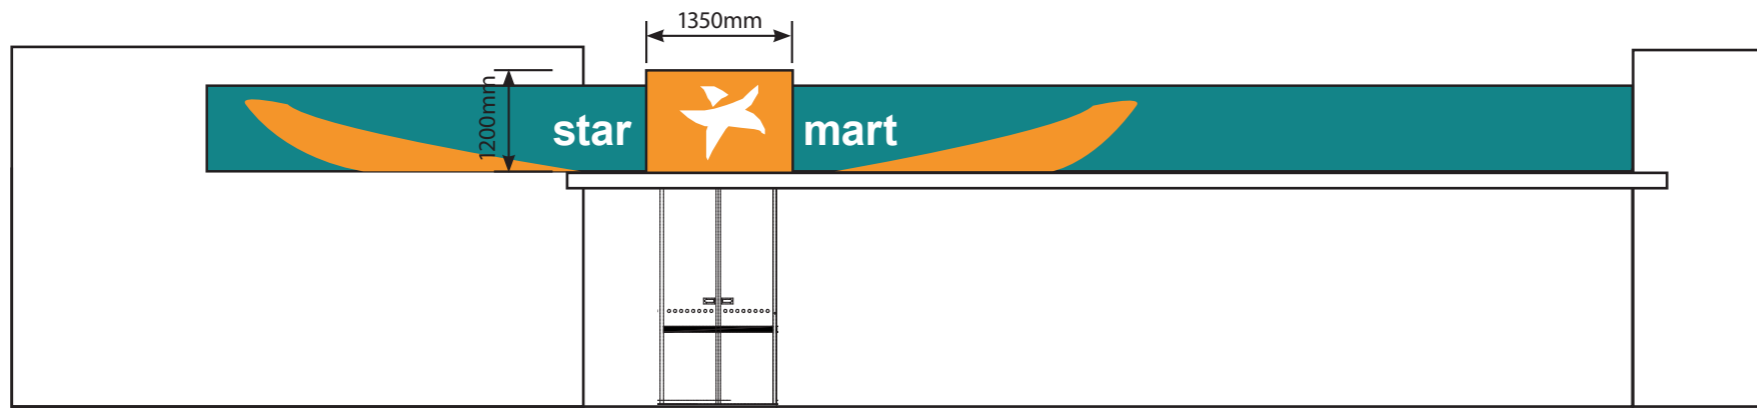

EXISTING (FRONT)

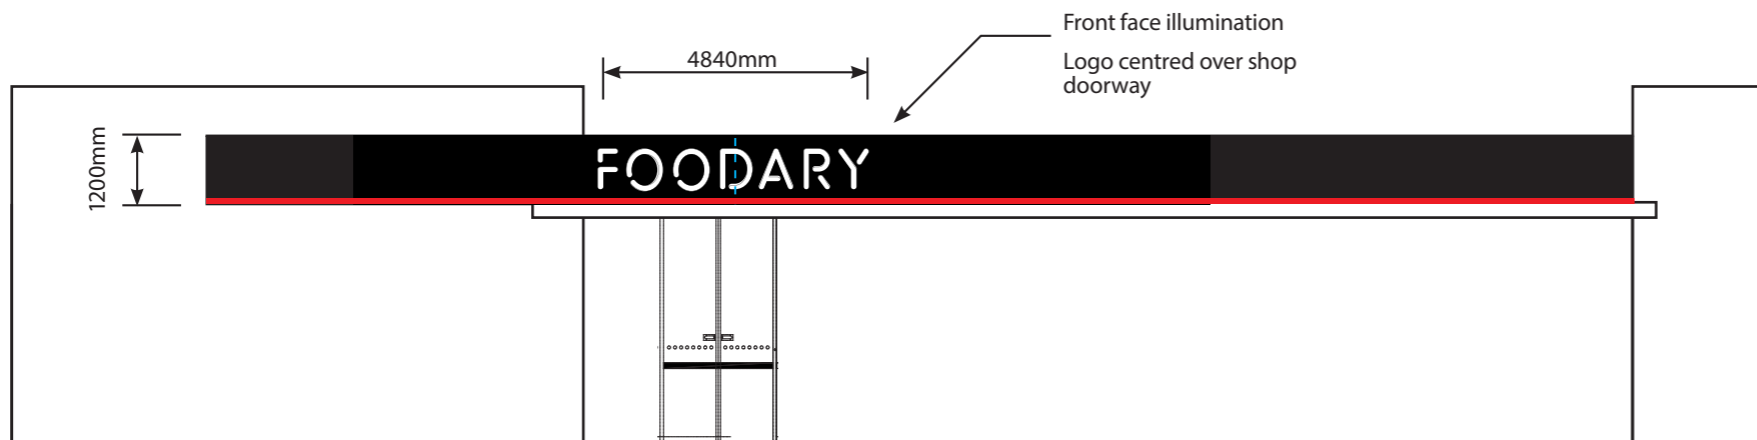

NEW (FRONT)

5 SHOP FRONT SIGNAGE

ROCKHAMPTON REGIONAL COUNCIL

AMENDED PLANS APPROVED

19 October 2021

DATE

These plans are approved subject to the current conditions of approval associated with

Development Permit No.: D/87-2017

Dated: 1 August 2017