


**ROCKHAMPTON REGIONAL COUNCIL**

## APPROVED PLANS


These plans are approved subject to the current conditions of approval associated with

**Development Permit No.: D/87-2019**

**Dated: 11 October 2019**

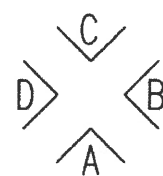

## ELEVATIONS

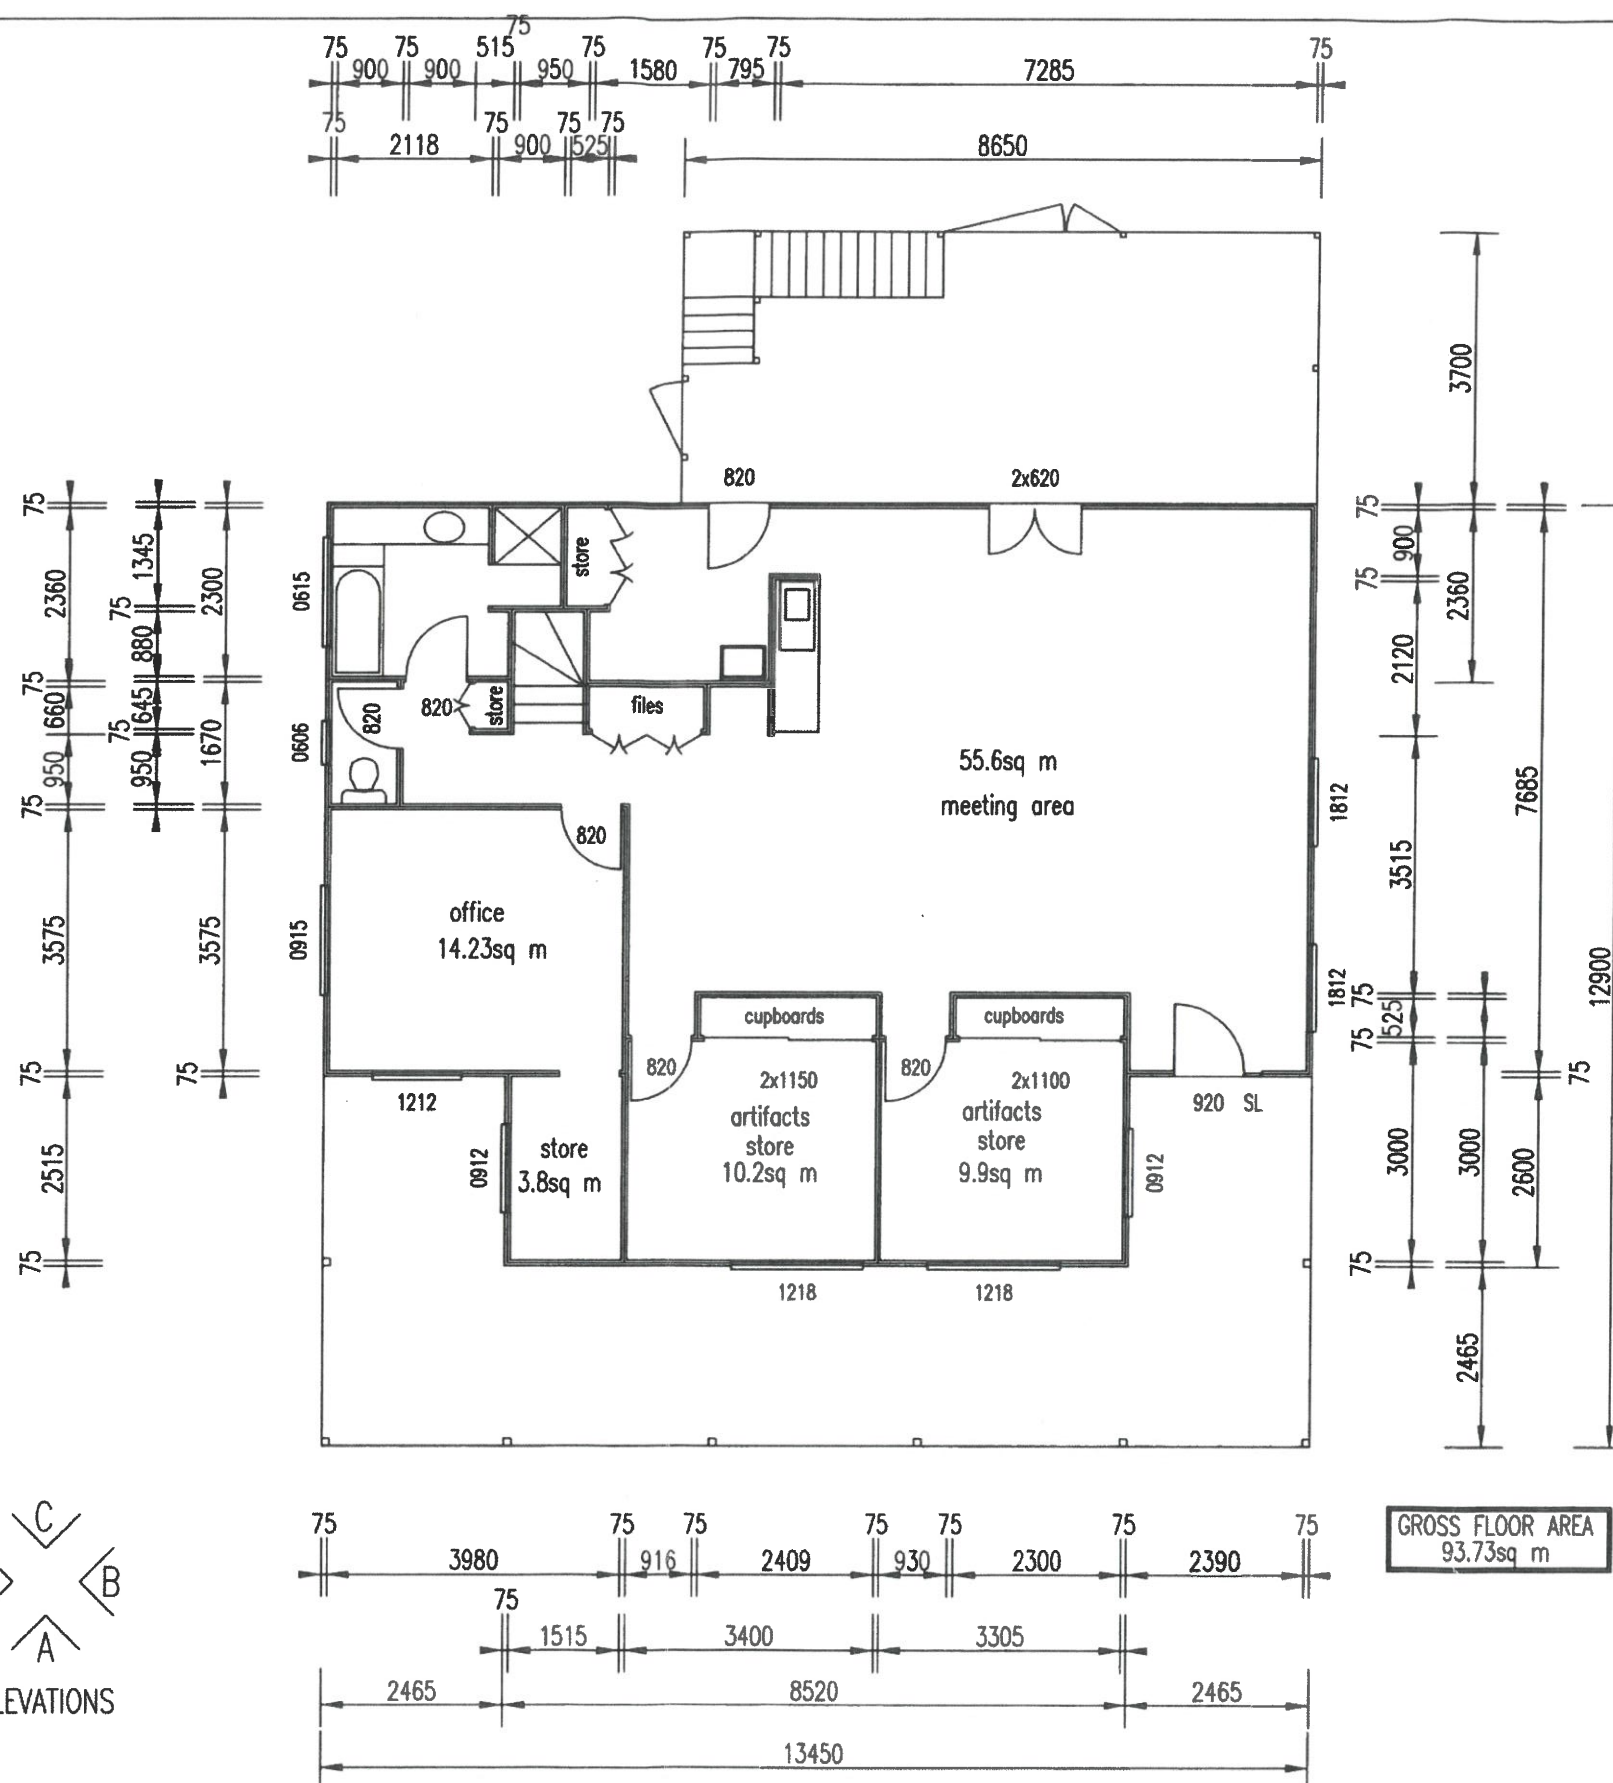

## LOWER STOREY FLOOR PLAN

## BUILDING DESIGN SERVICE

Des Houghton, A.D.C.E., M.BAQ, M.QMBA Phone (07) 49264003  
ABN 31 412 306 218 Fax 07 49264007 Mobile 0407760733

**95 Burnett Street, North Rockhampton 4701**  
Email: [plan@bigpond.net.au](mailto:plan@bigpond.net.au)

QBCC. Lic. No. 57924

|                |                                           |     |
|----------------|-------------------------------------------|-----|
| PROJECT        | BUILDING PLANS AND MEASUREMENTS           |     |
| SITE ADDRESS   | 18 PROSPECT STREET, ALLENSTOWN. QLD. 4700 |     |
| CLIENT         | CQG CONSULTING                            | OWN |
| CLIENT ADDRESS | 180 QUAY STREET, ROCKHAMPTON. QLD. 4700   | OWN |

OWNER  
OWNERS ADDRESS

SCALE:


1:100

|         |
|---------|
| JOB No: |
|---------|

19.64

12-09-2019

SHEET 1 OF 5

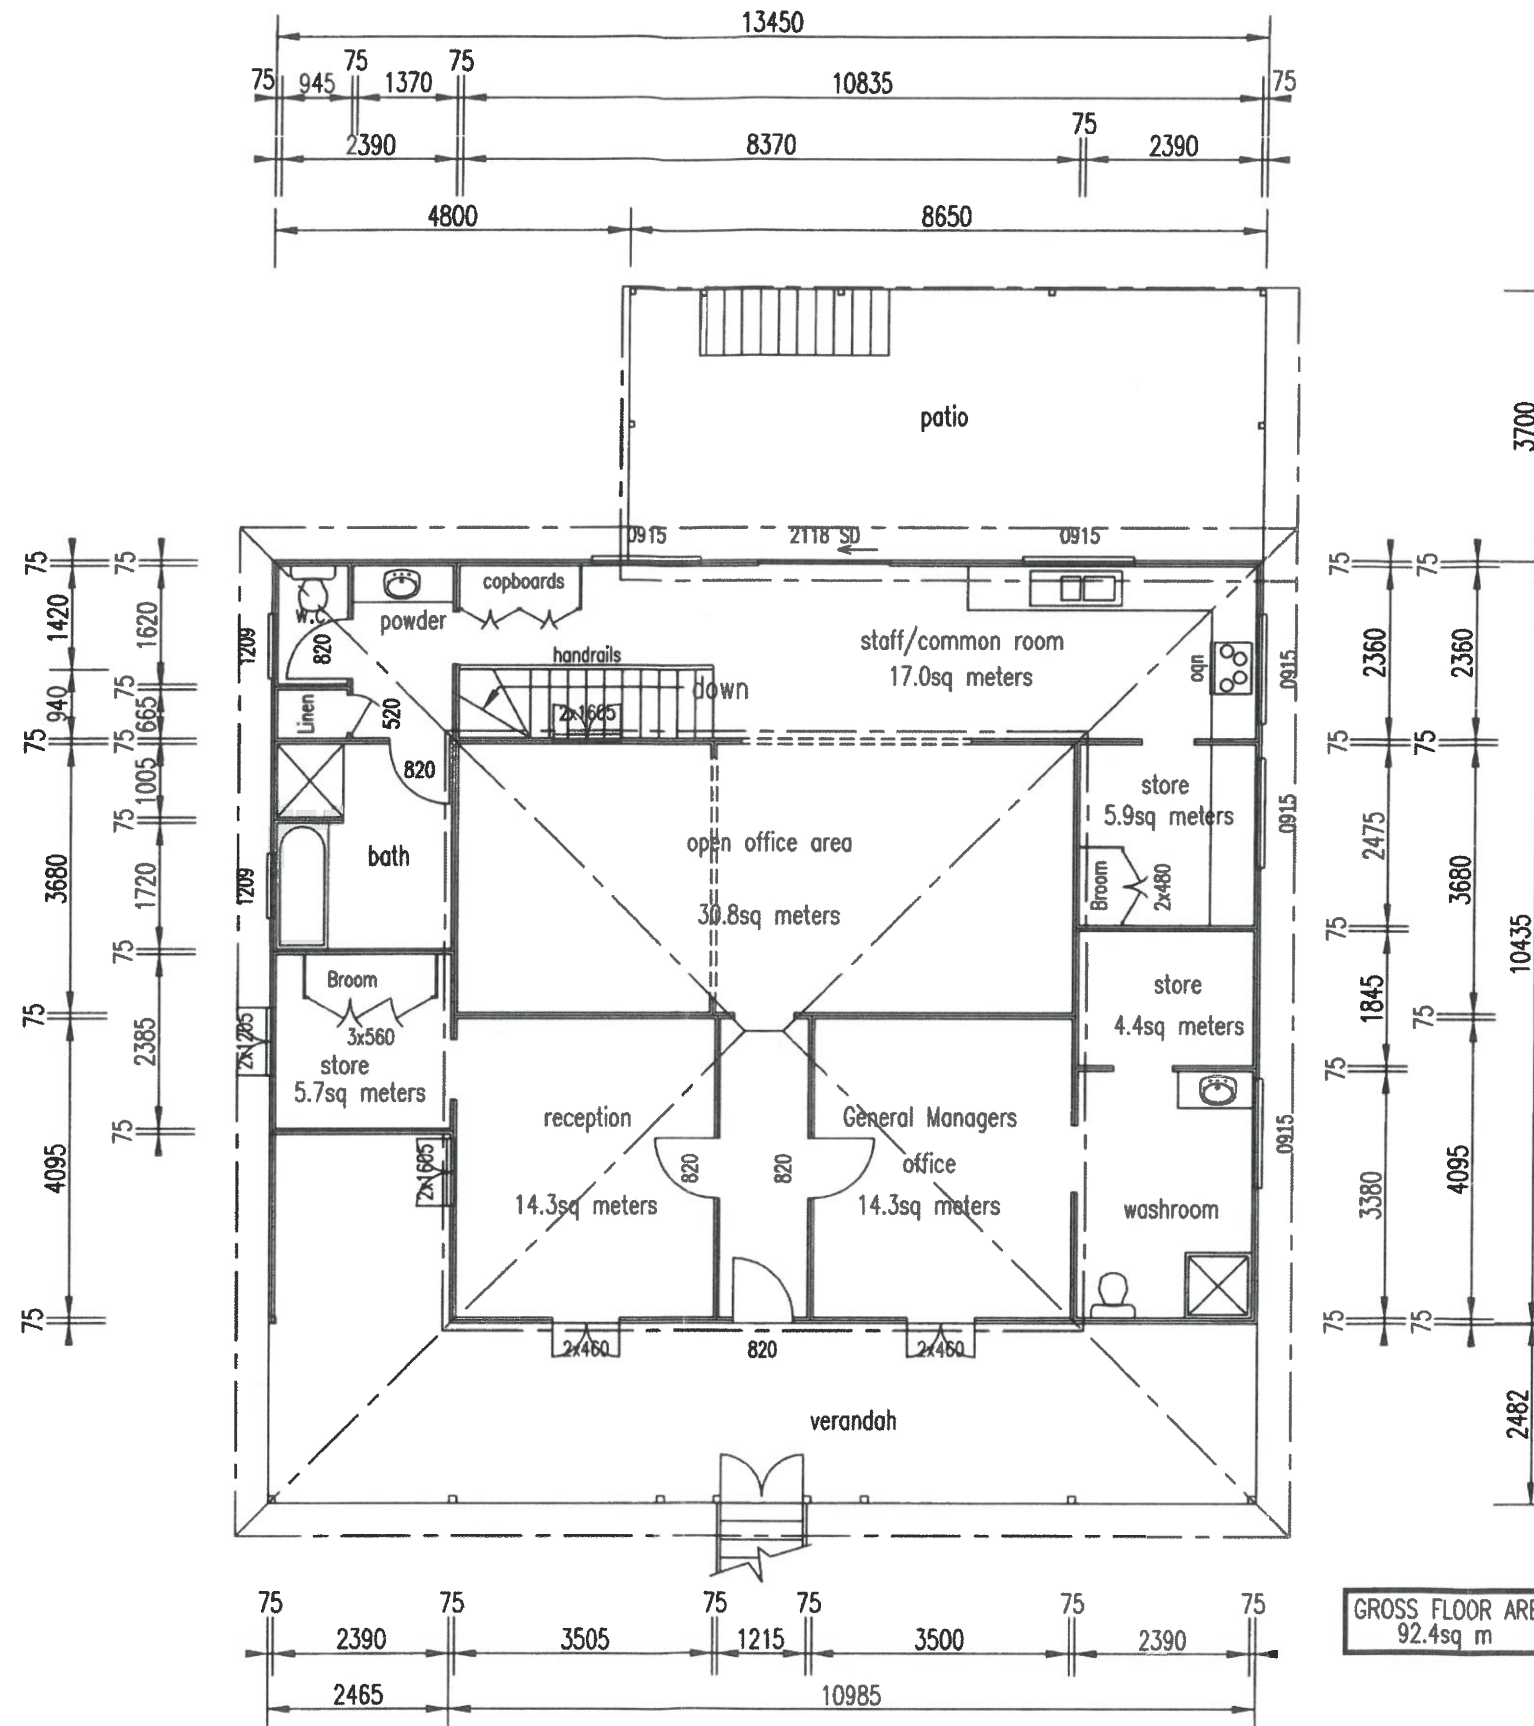

GROSS FLOOR AREA  
92.4sq m

## UPPER STOREY FLOOR PLAN


### ROCKHAMPTON REGIONAL COUNCIL

#### APPROVED PLANS

These plans are approved subject to the current conditions of approval associated with

Development Permit No.: D/87-2019

Dated: 11 October 2019

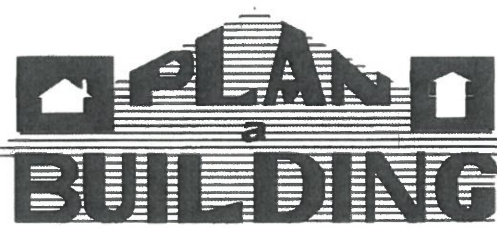

**BUILDING DESIGN SERVICE**  
Des Houghton, A.D.C.E., M.BDAQ, M.QMBA Phone (07) 49264003  
ABN 31 412 306 218 Fax 07 49264007 Mobile 0407760733  
95 Burnett Street, North Rockhampton 4701  
Email: plan@bigpond.net.au  
QBCC Lic. No. 57924

PROJECT BUILDING PLANS AND MEASUREMENTS  
SITE ADDRESS 18 PROSPECT STREET, ALLENSTOWN. QLD. 4700  
CLIENT CQG CONSULTING  
CLIENT ADDRESS 180 QUAY STREET, ROCKHAMPTON. QLD. 4700

OWNER  
OWNERS ADDRESS

SCALE:

1:100

JOB No:


19.64

12-09-2019


SHEET 2 OF 5

*Des Houghton*



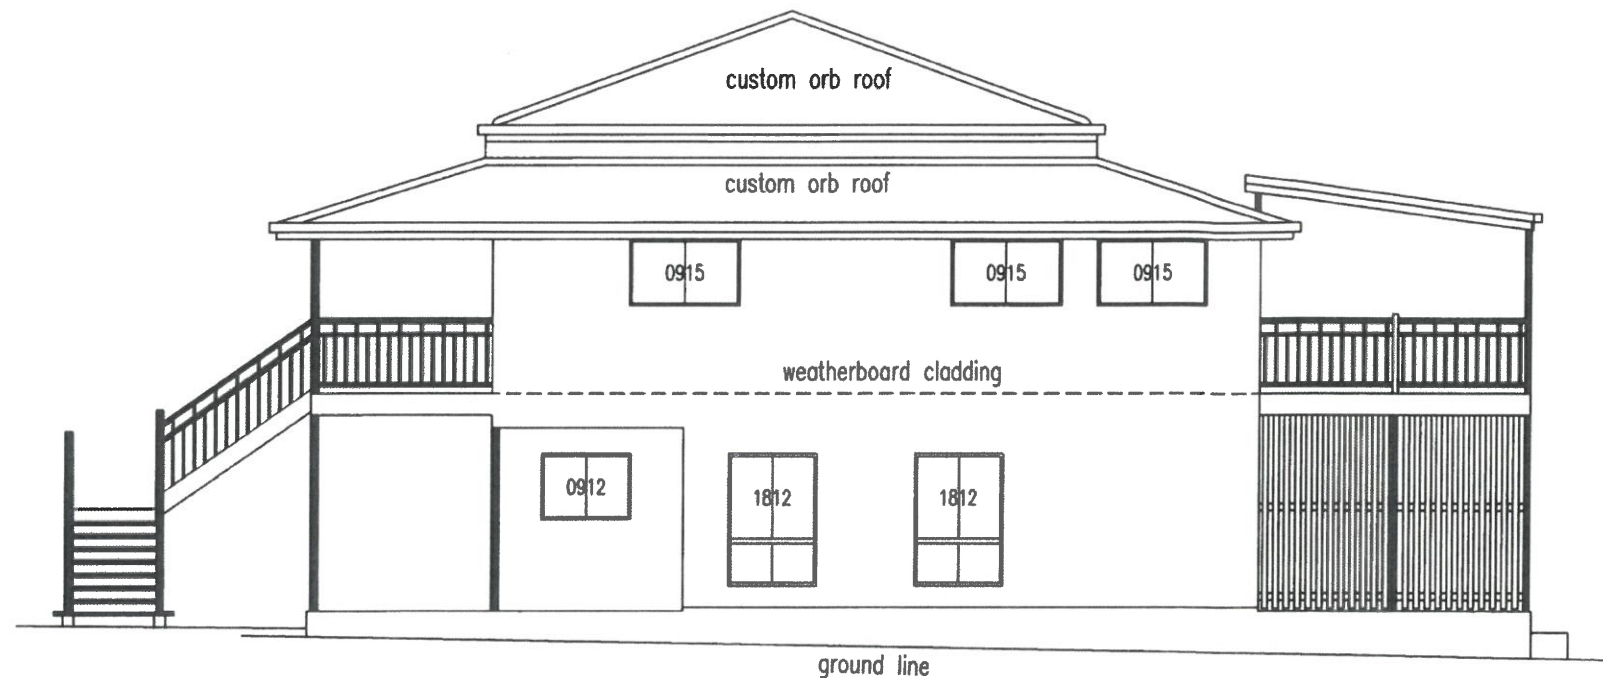

ELEVATION B

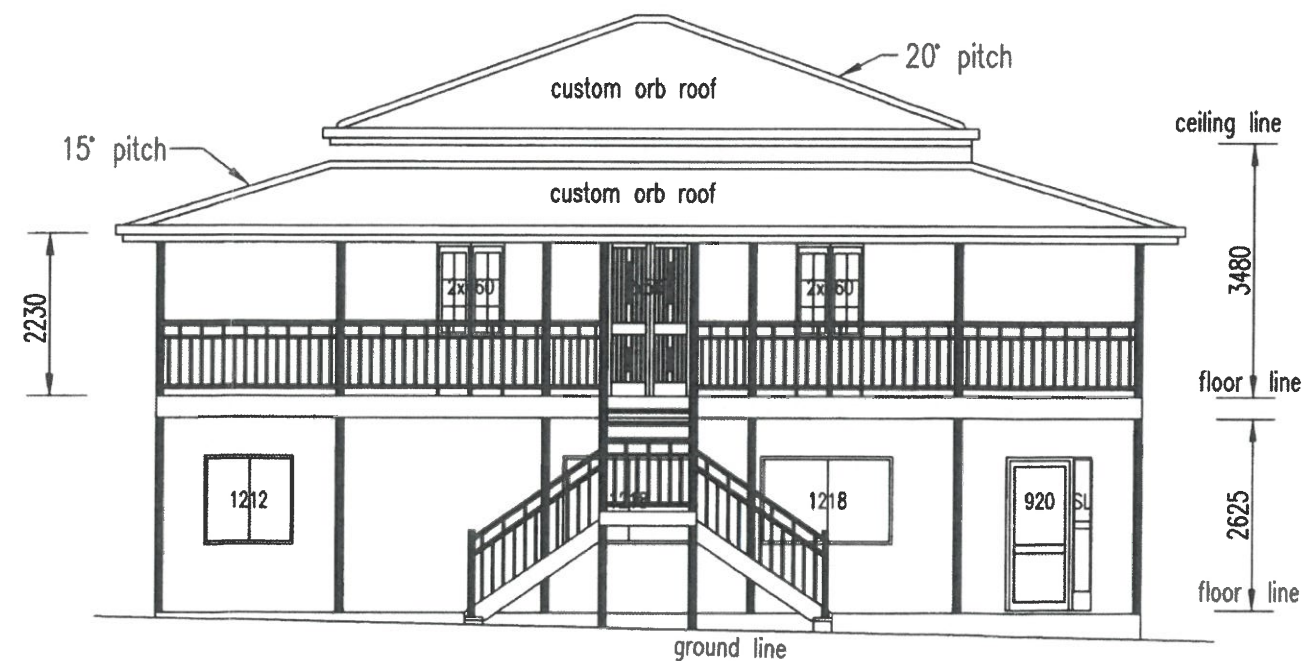

ELEVATION A

**ROCKHAMPTON REGIONAL COUNCIL**

**APPROVED PLANS**

These plans are approved subject to the current conditions of approval associated with

**Development Permit No.: D/87-2019**

**Dated: 11 October 2019**


**PLAN a BUILDING**  
BUILDING DESIGN SERVICE  
Des Houghton, A.D.C.E., M.BDAQ, M.QMBA Phone/Fax (07) 49264003  
ABN 31 412 306 218 Mobile 0407760733  
95 Burnett Street, North Rockhampton 4701

QBCC. Lic. No. 57924


PROJECT BUILDING PLANS AND MEASUREMENTS  
SITE ADDRESS 18 PROSPECT STREET, ALLENSTOWN. QLD. 4700  
CLIENT CQG CONSULTING OWNER  
CLIENT ADDRESS 180 QUAY STREET, ROCKHAMPTON. QLD. 4700 OWNERS ADDRESS

*Des Houghton*

|            |              |
|------------|--------------|
| SCALE:     | JOB No:      |
| 1:100      | 19.64        |
| 12-09-2019 | SHEET 3 OF 5 |

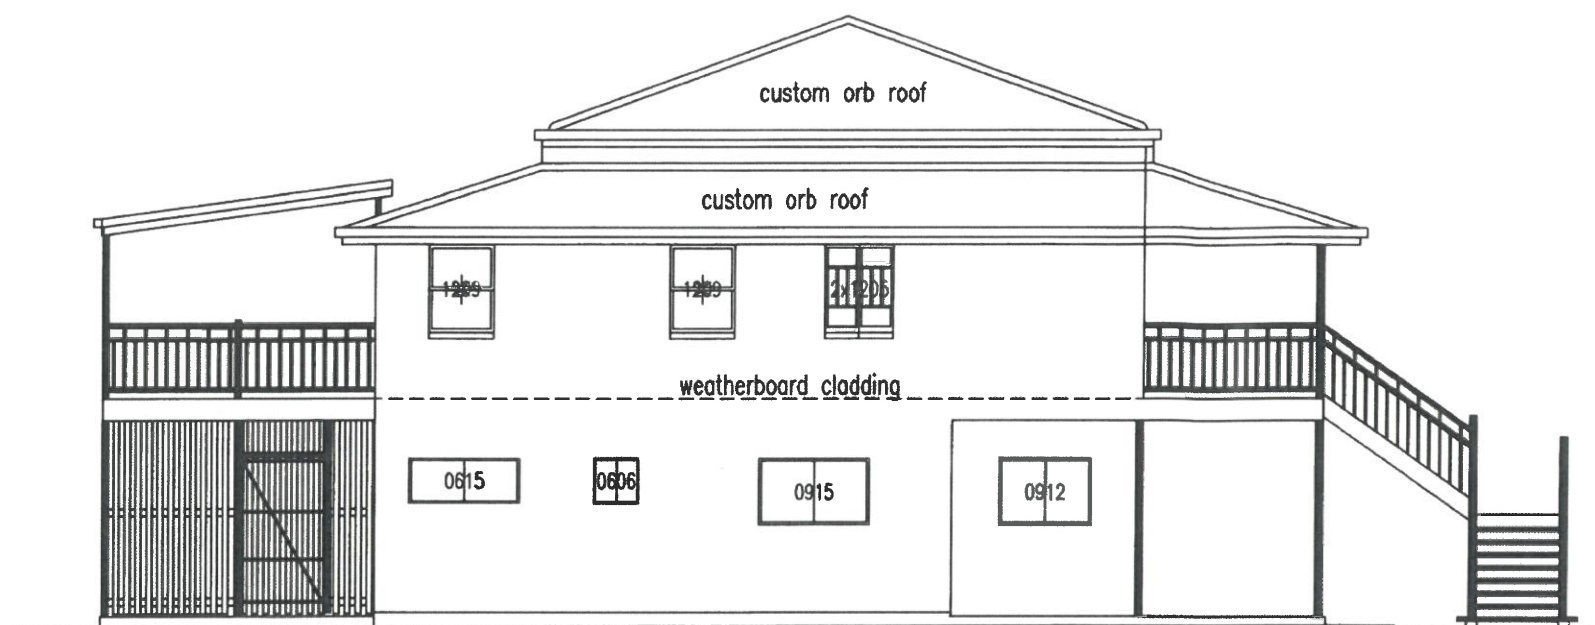

ELEVATION D

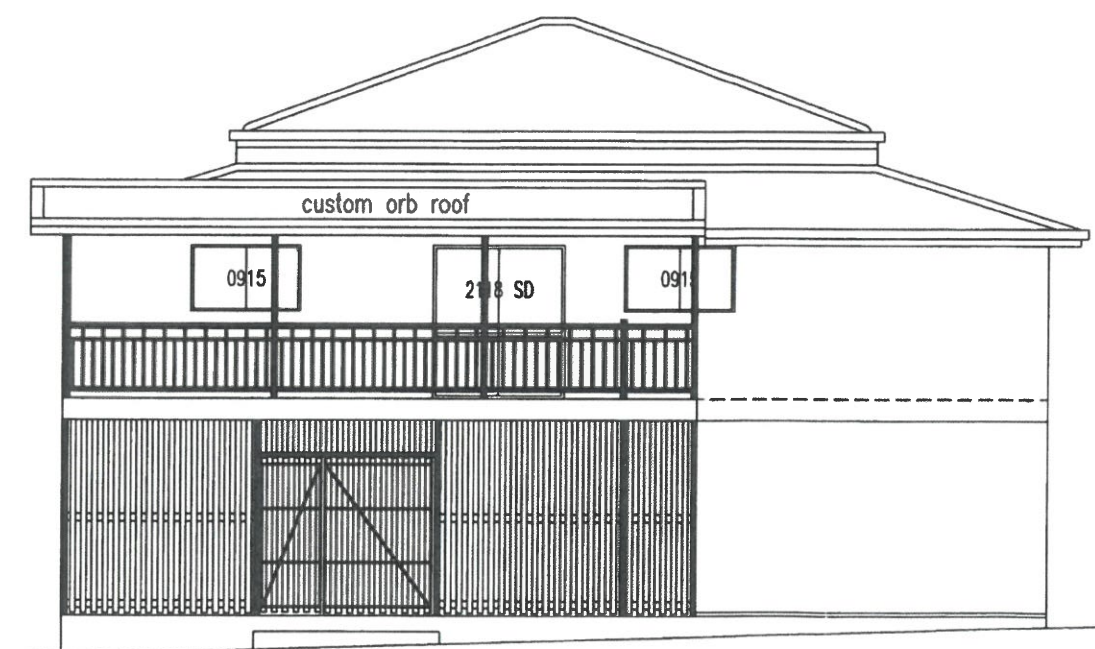

ELEVATION C

**ROCKHAMPTON REGIONAL COUNCIL**

**APPROVED PLANS**

These plans are approved subject to the  
current conditions of approval associated with

**Development Permit No.: D/87-2019**

**Dated: 11 October 2019**



**BUILDING DESIGN SERVICE**  
Des Houghton, A.D.C.E., M.BDAQ, M.QMBA Phone/Fax (07) 49264003  
ABN 31 412 306 218 Mobile 0407760733  
95 Burnett Street, North Rockhampton 4701

QBCC. Lic. No. 57924

|                |                                           |                |  |
|----------------|-------------------------------------------|----------------|--|
| PROJECT        | BUILDING PLANS AND MEASUREMENTS           |                |  |
| SITE ADDRESS   | 18 PROSPECT STREET, ALLENSTOWN. QLD. 4700 |                |  |
| CLIENT         | CQG CONSULTING                            | OWNER          |  |
| CLIENT ADDRESS | 180 QUAY STREET, ROCKHAMPTON. QLD. 4700   | OWNERS ADDRESS |  |

SCALE:

1:100

JOB No:

19.64

12-09-2019

SHEET 4 OF 5




**LEGEND:**

-  telephone connection pit
-  telephone line
-  reticulated water meter box
-  reticulated cold water supply
-  fire hydrant
-  150mm sewer line
-  sewer manhole
-  concrete driveway and pathways
-  landscaping hedge and garden

**PROPERTY DESCRIPTION**

LOT NUMBER: 18  
REGISTERED PLAN NUMBER: 603223  
PARISH: ROCKHAMPTON  
COUNTY: LIVINGSTONE  
AREA: 1015.3 SQ.METRES

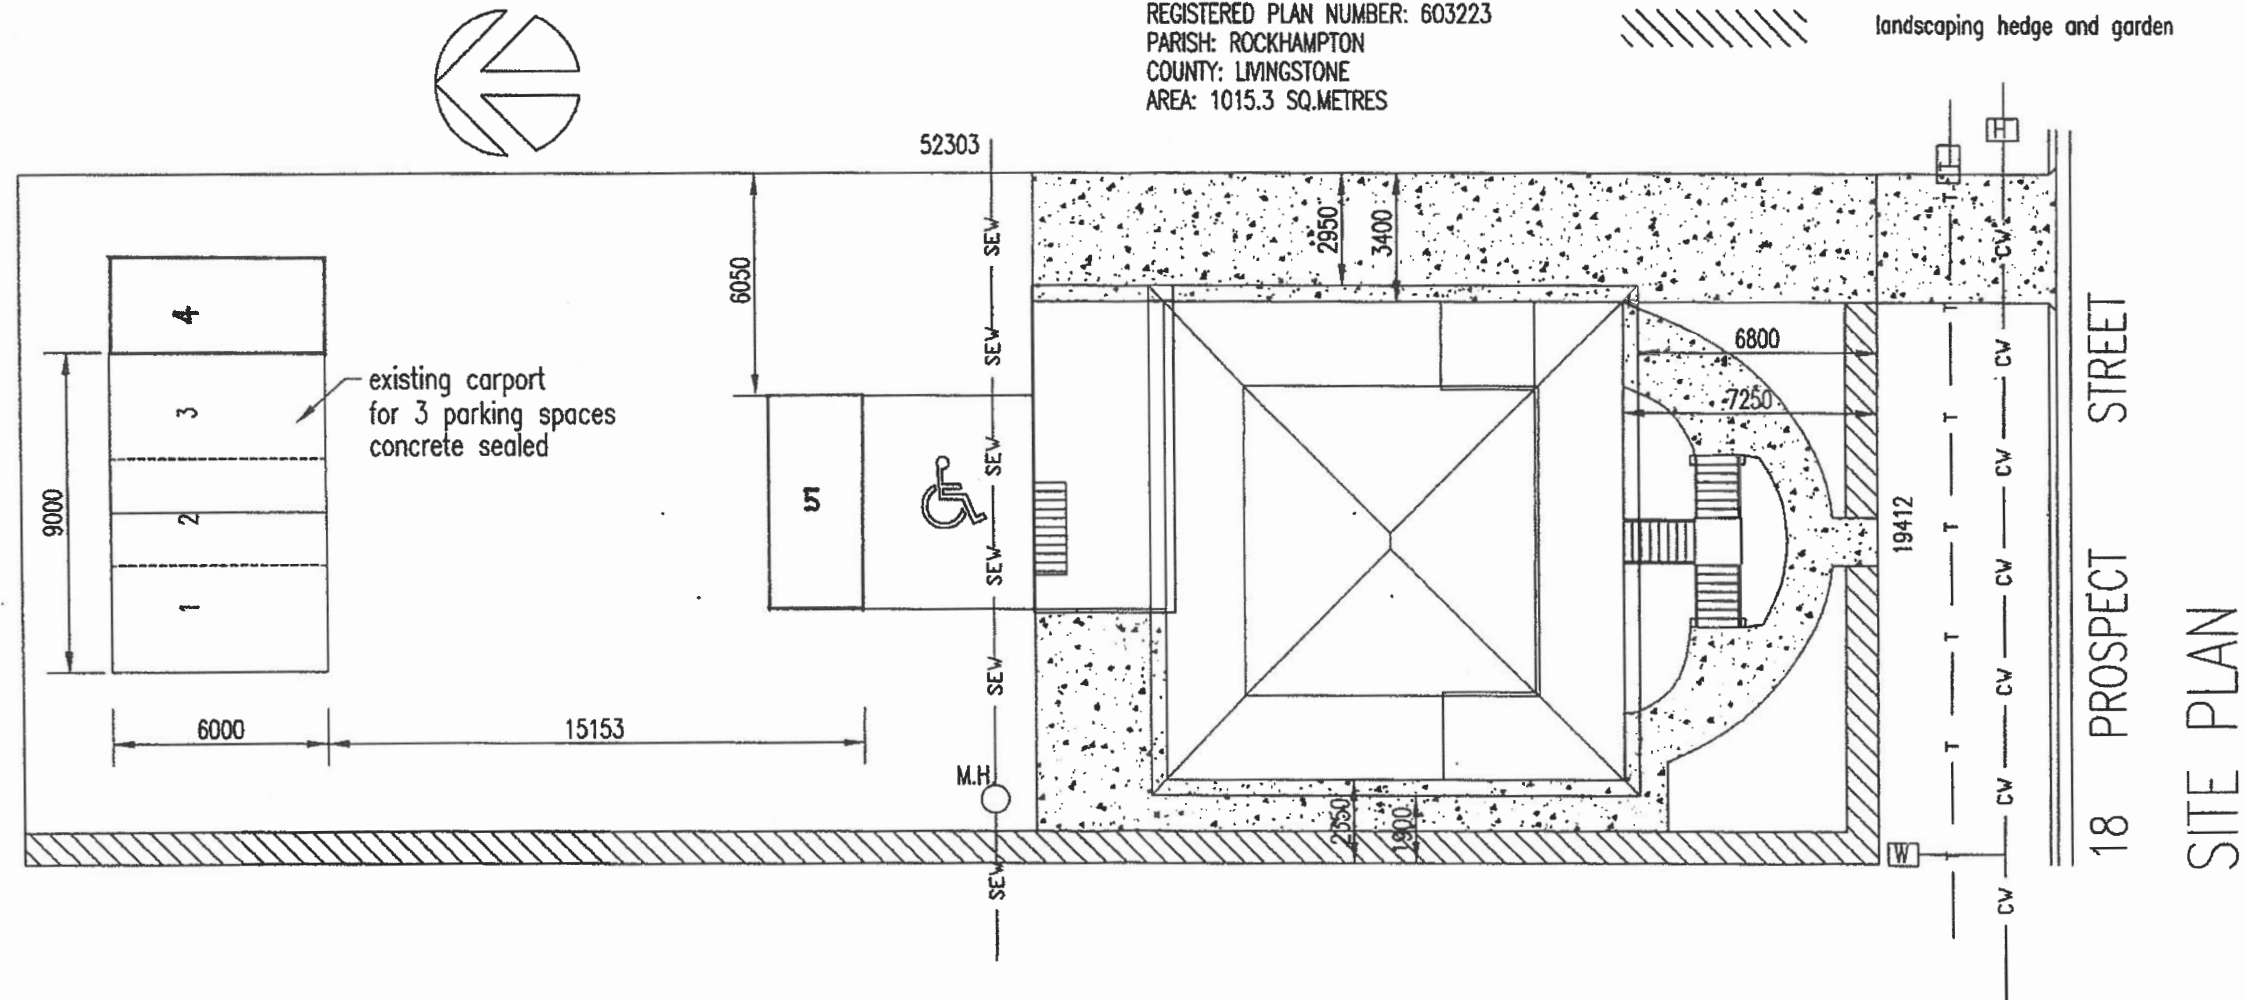

18 PROSPECT STREET  
SITE PLAN

**ROCKHAMPTON REGIONAL COUNCIL**

**APPROVED PLANS**

These plans are approved subject to the current conditions of approval associated with

**Development Permit No.: D/87-2019**

**Dated: 11 October 2019**

*Des Houghton*