

REVISIONS		
No.	DESCRIPTION	DATE

PRELIM

03



DATE: 10/06/21

NOT FOR CONSTRUCTION

R.P.D.

Lot Number :
Reg./Survey Plan Number :
Parish :
County :
Area :

3
SP 202189
Murchison
Livingstone
2.659 Ha

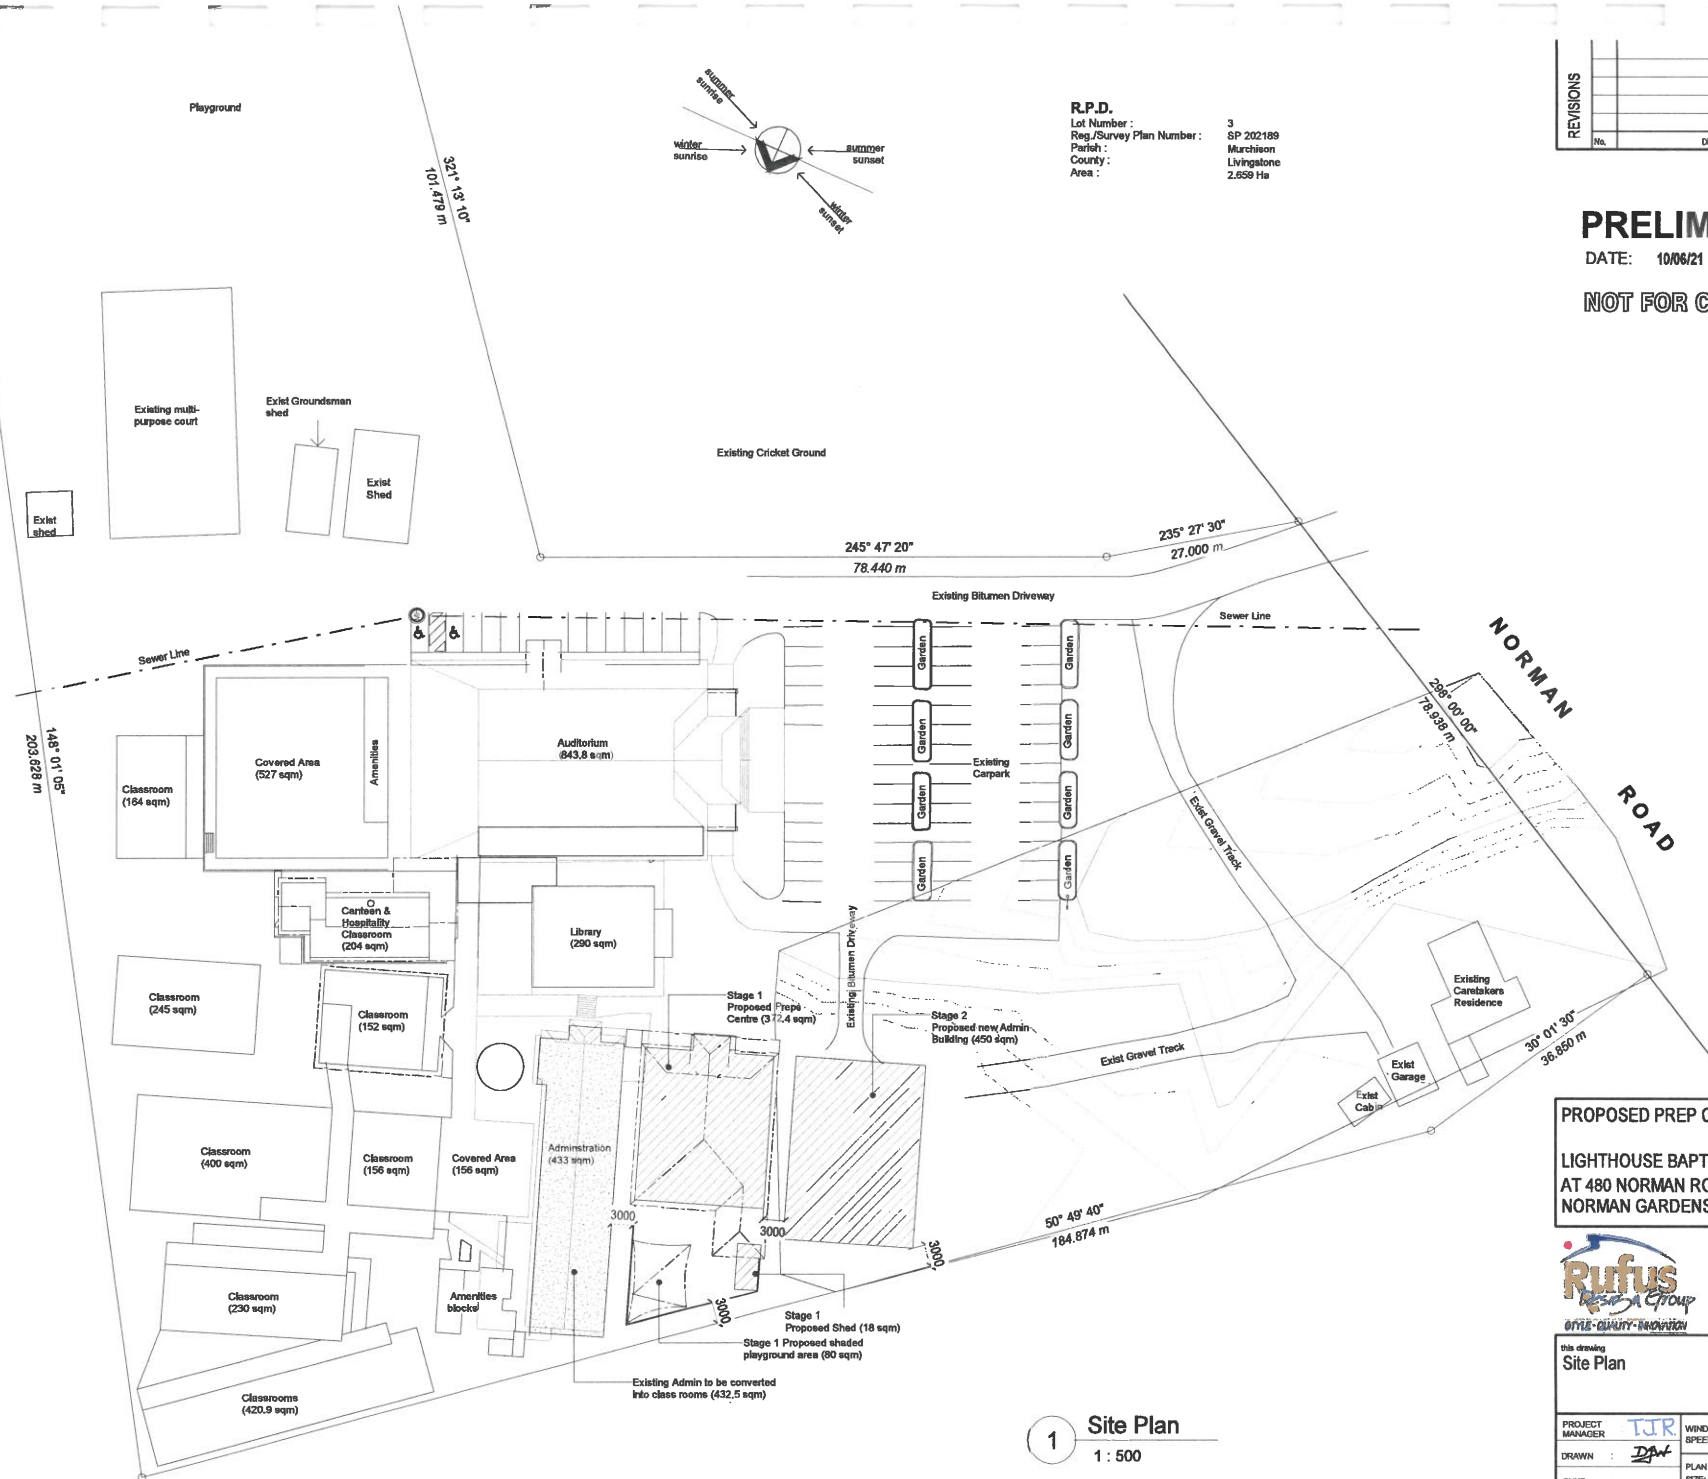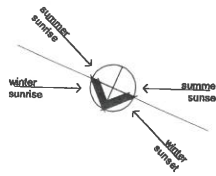


**PROPOSED PREP CENTRE FOR
LIGHTHOUSE BAPTIST CHURCH
AT 480 NORMAN ROAD
NORMAN GARDENS**



MEMBER
BUILDING DESIGNERS
ASSOC. OF QLD INC.
Licensed under the
QBCC
Lic No. 1180296
Telephone 61 7 45288011
E-mail mal@rufusdesigngroup.com

this drawing Site Plan		PROJECT NUMBER 210221 - 02	
PROJECT MANAGER TJR	WIND SPEED C1	PLAN A2	SHEET 02 OF 09 SHEETS
DRAWN DAN	SIZE A2	REVISION	
CHKD			

1 Site Plan
1 : 500

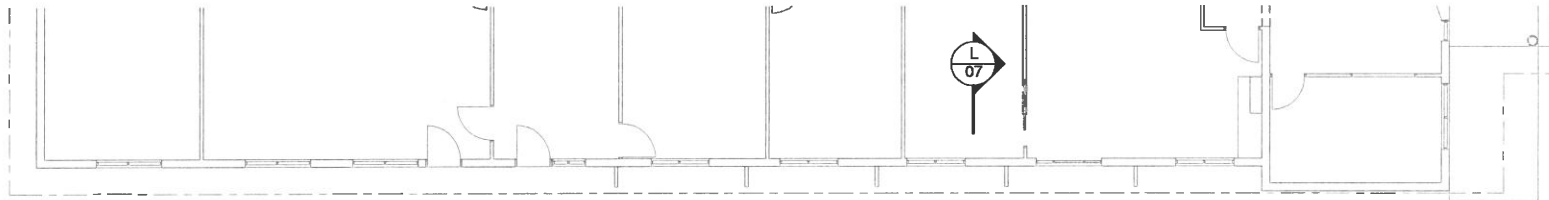

Window Legend

- 1218 - 1200 high x 1800 wide
- XO - Sliding / Fixed
- X - Sliding
- O - Fixed
- D - Double Hung
- A - Awning
- CMT - Casement
- L - Louvre
- F.G. - Fixed Glass


Glazing to wet areas to be obscure
Glazing to remainder to be solarblock

Floor Areas

Toilets 2	19.5 m ²
Toilets 1	19.7 m ²
Shed	20.2 m ²
Sensory Area	26.1 m ²
Front Verandah	56.0 m ²
Outdoor Lunch Area	94.1 m ²
Teaching Area 1	108.4 m ²
Teaching Area 2	108.4 m ²
Grand total	452.5 m ²

Plan Legend

ACU	Air Conditioner Unit
AWC	Ambulant compliant Toilet
BRF	Under bench Refrigerator
CC	Ceiling Cassette
DHB	Disabled compliant Hand Basin
DP	Down Pipe
DWC	Disabled compliant Toilet
DWT	St/steef 2 tap drinking water trough
FW	Floor Waste
HB	Hand Basin
HC	Hose Cock
KS	Kitchen Sink
MH	Man Hole
RF	Refrigerator
WC	Toilet

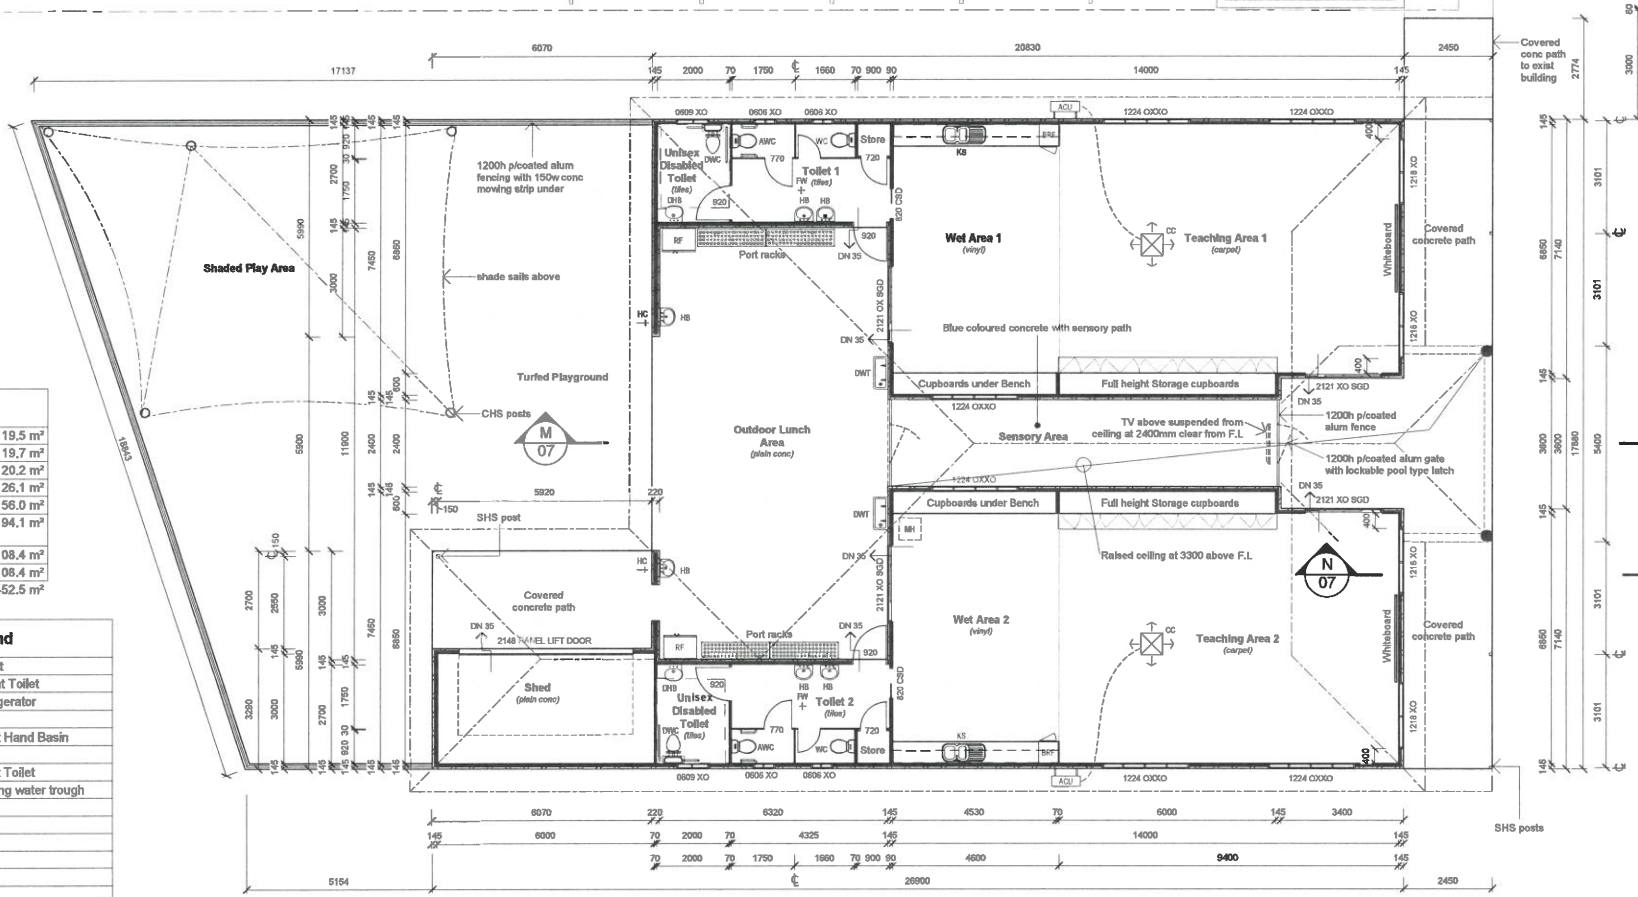

1 Proposed Floor Plan
1 : 100

PRELIM 03
DATE: 10/06/21
NOT FOR CONSTRUCTION

REVISIONS

NO.	DATE	DESCRIPTION

Proposed Prep Centre
For Lighthouse Baptist Church
At 480 Norman Road, Norman Gardens

this drawing
Floor Plan

Rufus
MEMBER OF THE QBSA ACT ASSOC. OF OLD INC.
Lic No. 1180298
Telephone 61 7 49288011
Facsimile 61 7 49265579
E-mail mailbox@rufusedesigngroup.com

PROJECT MANAGER T.J.R.
DRAWN D.P.W.
CHKD

PROJECT NUMBER	210221 - 03
WIND SPEED	C2
PLAN SIZE	A2
REVISION	

