


ROCKHAMPTON REGIONAL COUNCIL
APPROVED PLANS
These plans are approved subject to the current conditions of approval associated with
Development Permit No.: D/8-2020
Dated: 2 April 2020

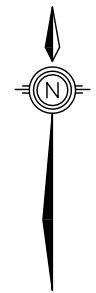

IMPORTANT NOTE

This plan was prepared to accompany an application to Rockhampton Regional Council and should not be used for any other purpose.

The dimensions and areas shown hereon are subject to field survey and also to the requirements of council and any other authority which may have requirements under any relevant legislation.

In particular, no reliance should be placed on the information on this plan for any financial dealings involving the land.

This note is an integral part of this plan.

client

Archer Property Holdings

project

**13 Williamson Street,
Koongal**

plan of

**Reconfiguration Plan
(4 Lots into 4 Lots Realignment)
with Ortho Underlay**

rp

**Lots 1-3 & 6
on SP285470**

lga

Rockhampton Regional Council


| issue | date | details | authorised |
|-------|------------|---------------|------------|
| A | 20-12-2019 | Initial Issue | RJKF |

created



scale
1:1000 @ A3
sheet no.
1 of 1
plan no.
7575-01-ROL

datum
QLD Globe
cad file
7575-01-ROL-A
issue
A

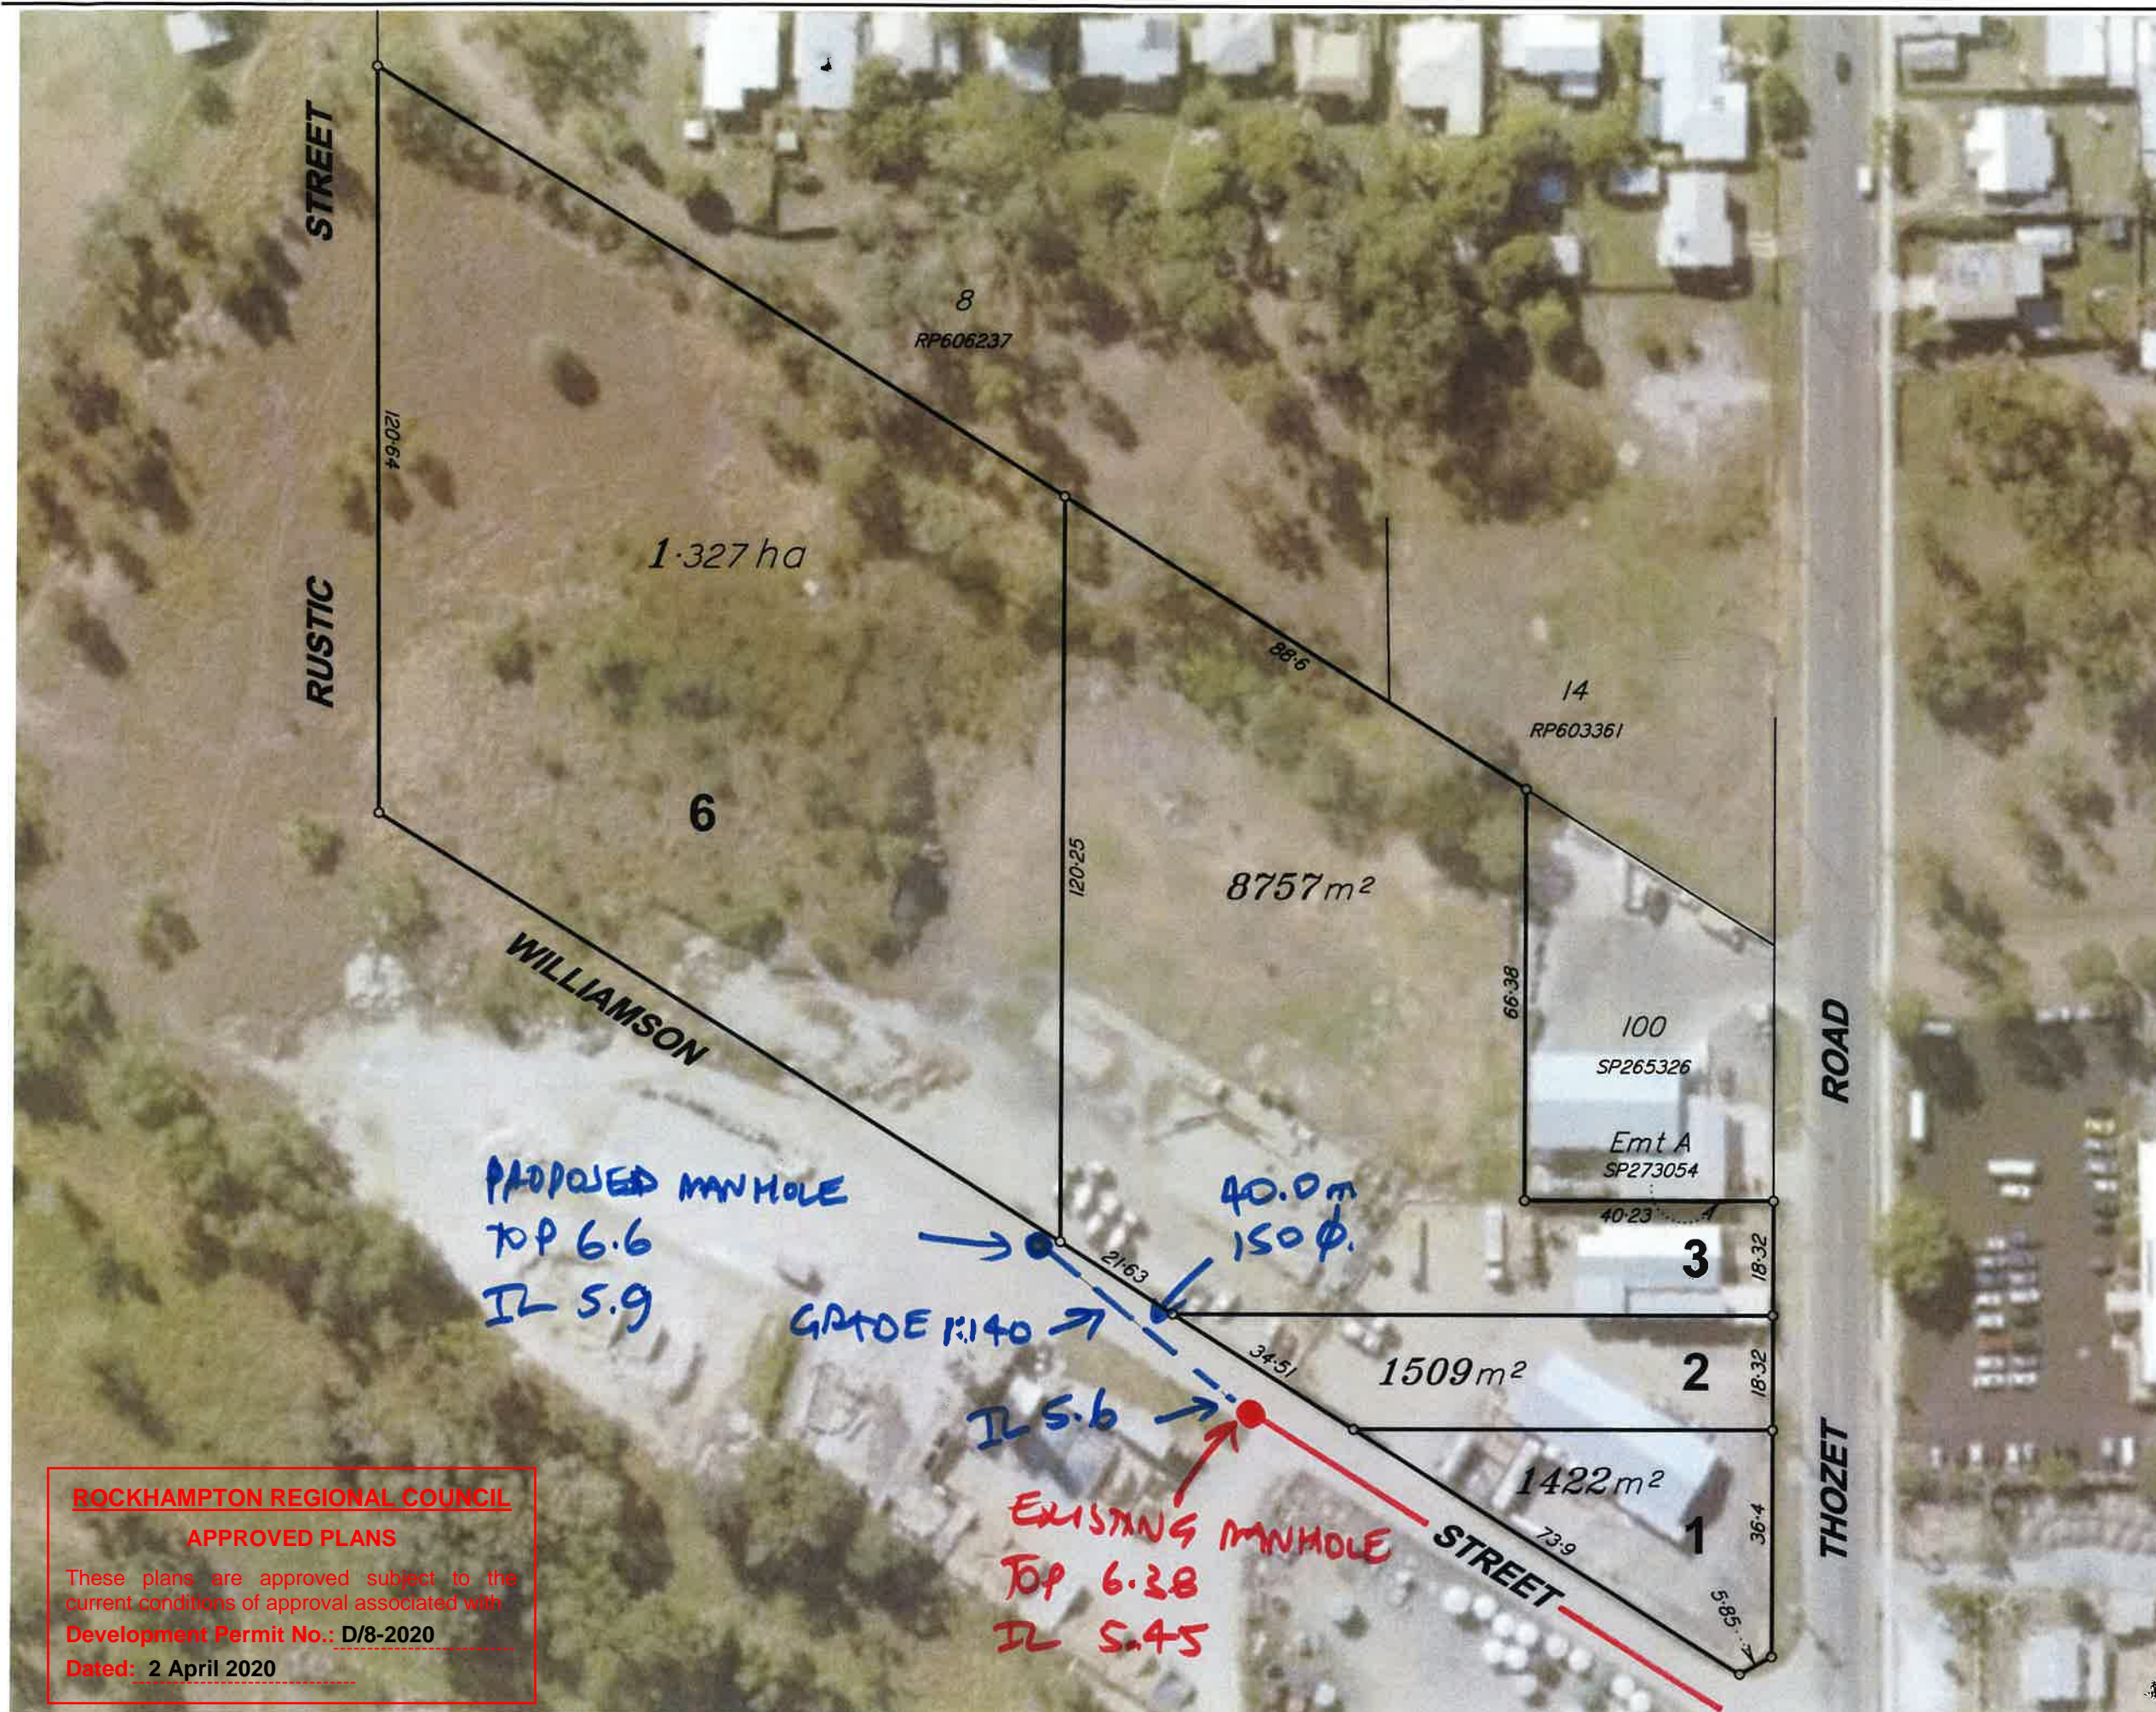

IMPORTANT NOTE

This plan was prepared to accompany an application to Rockhampton Regional Council and should not be used for any other purpose.

The dimensions and areas shown hereon are subject to field survey and also to the requirements of council and any other authority which may have requirements under any relevant legislation.

In particular, no reliance should be placed on the information on this plan for any financial dealings involving the land.

This note is an integral part of this plan.

client:

Archer Property Holdings

project:

13 Williamson Street,
Koongal

plan of:

Reconfiguration Plan
(4 Lots into 4 Lots Realignment)
with Ortho Underlay

rpj:

Lots 1-3 & 6
on SP285470
Proposed Sewerage Works

lga:

Rockhampton Regional Council

| issue | date | details | authorised |
|-------|------------|---------------|------------|
| A | 20-12-2019 | Initial Issue | RJF |

created



| | | | |
|-----------|-------------|----------|---------------|
| scale | 1:1000 @ A3 | datum | QLD Globe |
| sheet no. | 1 of 1 | cad file | 7575-01-ROL-A |
| plan no. | 7575-01-ROL | issue | A |

ROCKHAMPTON REGIONAL COUNCIL APPROVED PLANS

These plans are approved subject to the current conditions of approval associated with
Development Permit No.: D/8-2020
Dated: 2 April 2020