


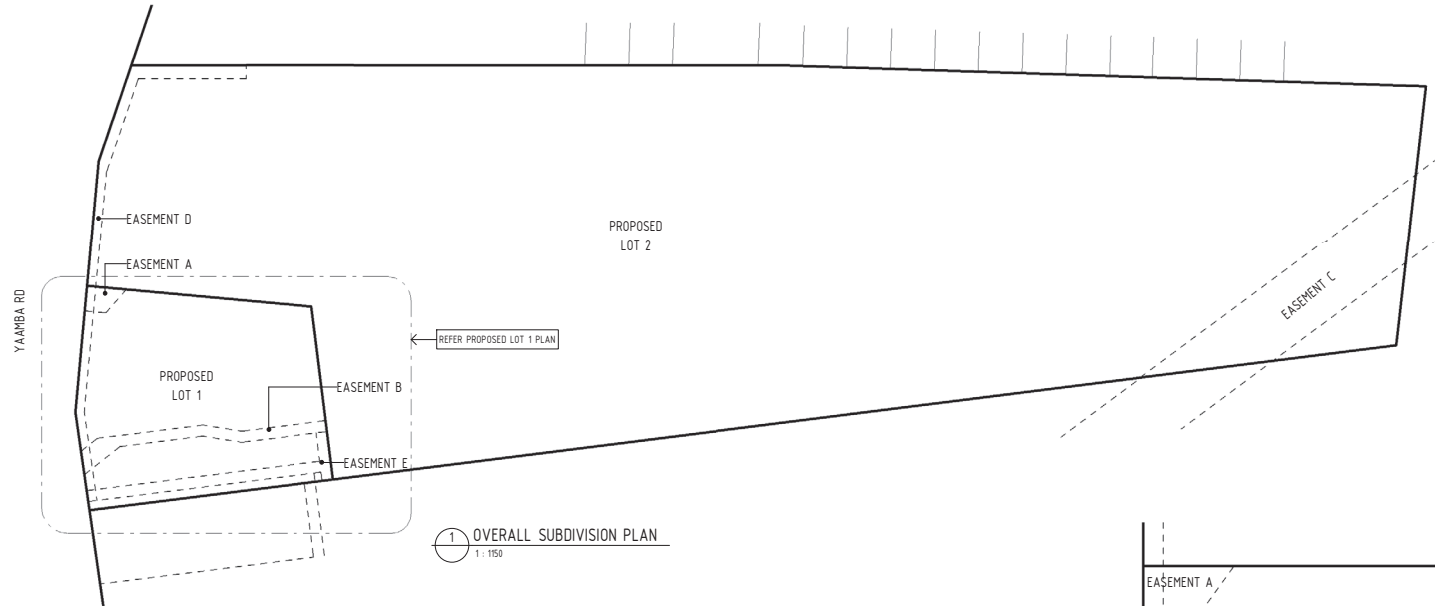

DA ISSUE
THIS DRAWING IS NOT
FOR CONSTRUCTION




ROCKHAMPTON REGIONAL COUNCIL
APPROVED PLANS

These plans are approved subject to the current
conditions of approval associated with

Development Permit No.: D/25-2020

Dated: 4 July 2023

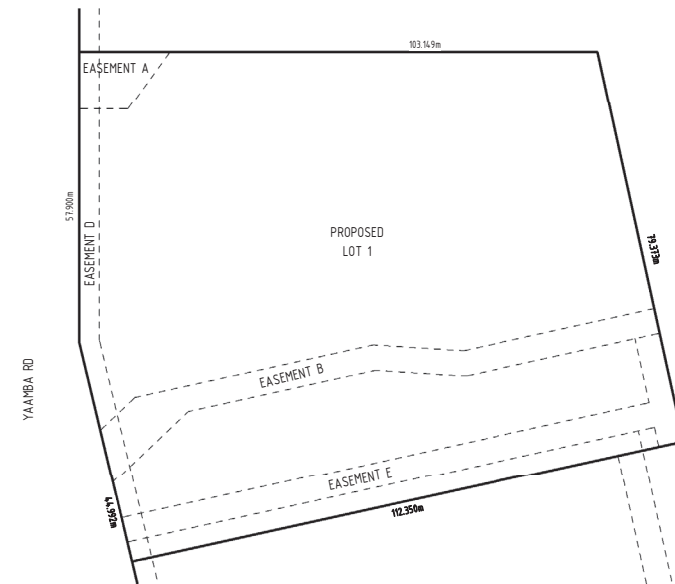

VERVE SCHEDULES DISCLAIMER:

- ALL SCHEDULES SHOULD BE CHECKED WITH THE REMAINDER OF THE DRAWING SET.
- SCHEDULED RATES AND AREAS ARE INTENDED FOR ASSISTANCE ONLY. NO RESPONSIBILITY IS TAKEN FOR THE ACCURACY OF QUANTITIES.
- ANY DISCREPANCIES IN SCHEDULES SHOULD BE IDENTIFIED TO THE AUTHOR NOTED.
- ALL AREAS ARE GROSS AREAS, UNLESS NOTED OTHERWISE.

CONSULTING ENGINEER



☐ commercial / industrial / retail
☐ fast food restaurant design
☐ travel centre / service station
☐ project concept to completion

© 2023 copyright all rights reserved

This drawing is the property of Verve Building Design Co. and is not to be used for any other purpose without the written consent of Verve Building Design Co.

Do not scale this

Check all dimensions on site prior to construction of works

Revision and approvals

Rev	Date	By	Description	Appr
A	16/12/2022	TH	PRELIMINARY ISSUE	ON
B	05/12/2022	TH	DA ISSUE	ON
C	09/12/2022	TH	DA ISSUE	ON
D	14/01/2023	TH	RESPONSE TO INFORMATION REQUEST	ON

Project Description

PROP. SERVICE STATION DEVELOPMENT

1018 BRUCE HIGHWAY, PARKHURST

Scale: 0/1

As indicated

Drawn: TH

Date:

SEPT 2022

Approved By: ON

Drawing Title

SUBDIVISION PLAN

Job Number - Drawing Number

22175

DA06

Revision: **D**