

- Legend**
- Cadastre
 - Subject Site
 - Double-Brick Exterior Wall
 - Staff Parking
 - Loading Area
- Use Areas**
- Reception/Shop Area
 - Animal Holding
 - Veterinary Operations
 - Utility
 - Animal Boarding
 - Waste Disposal

ROCKHAMPTON REGIONAL COUNCIL

APPROVED PLANS

These plans are approved subject to the current conditions of approval associated with

Development Permit No.: D/38-2023


Dated: 19 October 2023

Scale (A3 Original)
1:250



Sources
Milford Planning GIS (2023)
DCCB Extract - State of Queensland (2023)
Aerial Imagery - Bing (2023)

Disclaimer
Areas and dimensions are approximate only and are subject to site survey.

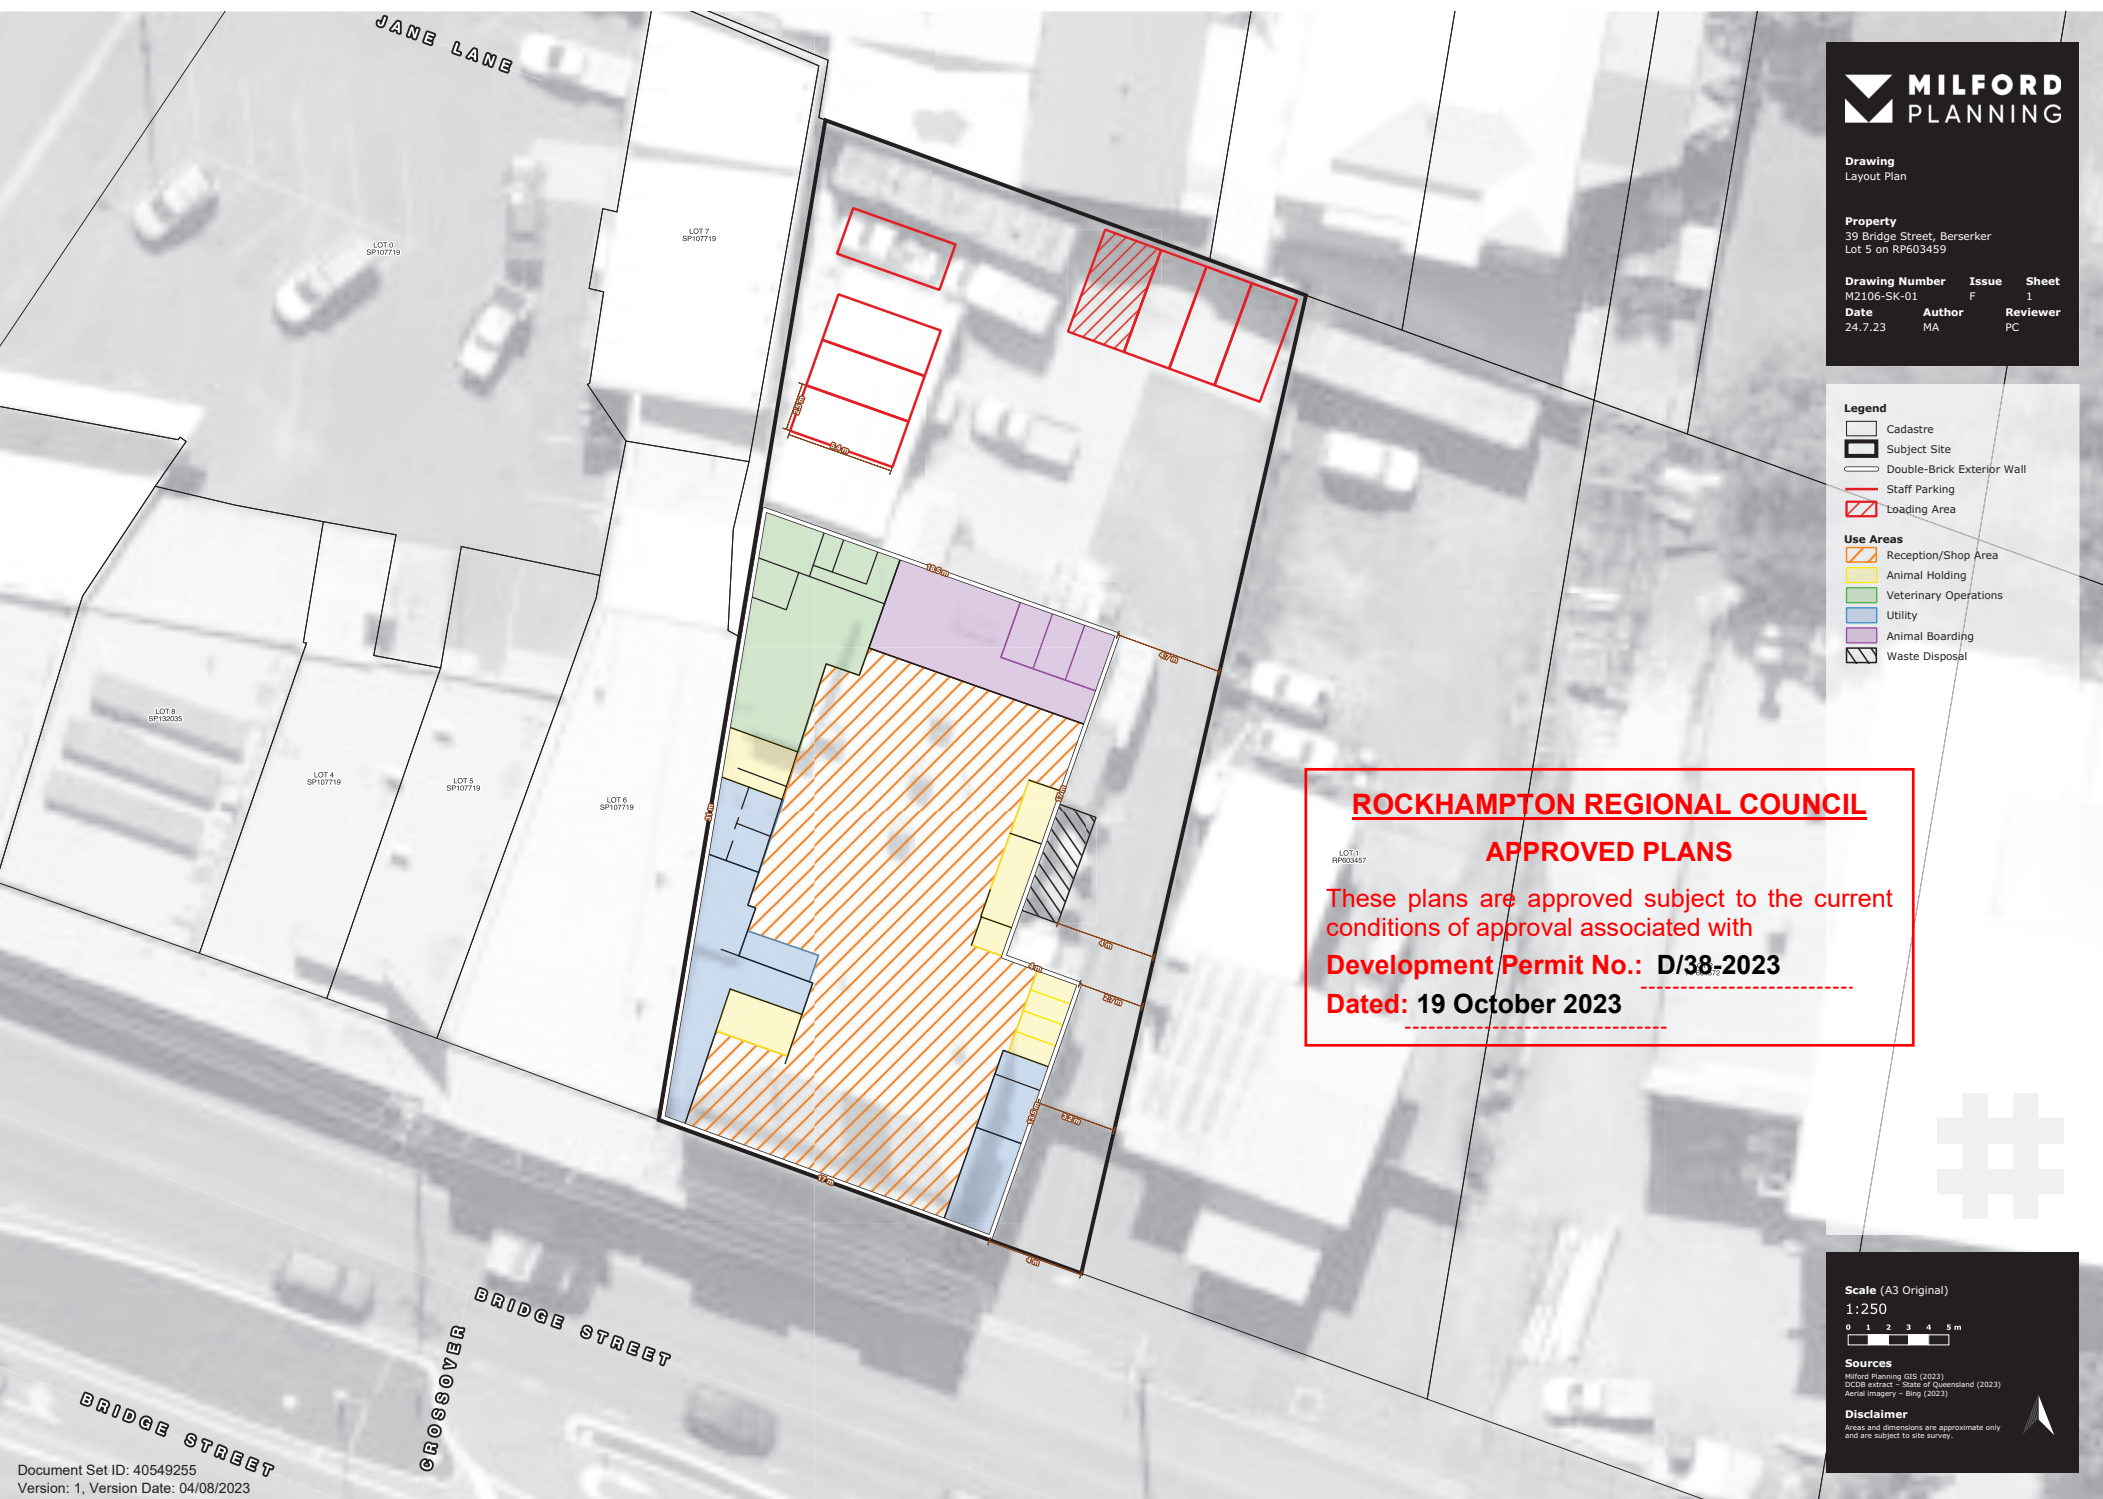

ROCKHAMPTON REGIONAL COUNCIL

APPROVED PLANS

These plans are approved subject to the current conditions of approval associated with

Development Permit No.: D/38-2023

Dated: 19 October 2023

LOT 1
RP603457



ROCKHAMPTON REGIONAL COUNCIL

APPROVED PLANS

These plans are approved subject to the current
conditions of approval associated with

Development Permit No.: D/38-2023

Dated: 19 October 2023

