



CENTRE MAP

nab ROCKHAMPTON


ROCKHAMPTON REGIONAL COUNCIL

APPROVED PLANS


These plans are approved subject to the current conditions of approval associated with


Development Permit No.: D/118-2021

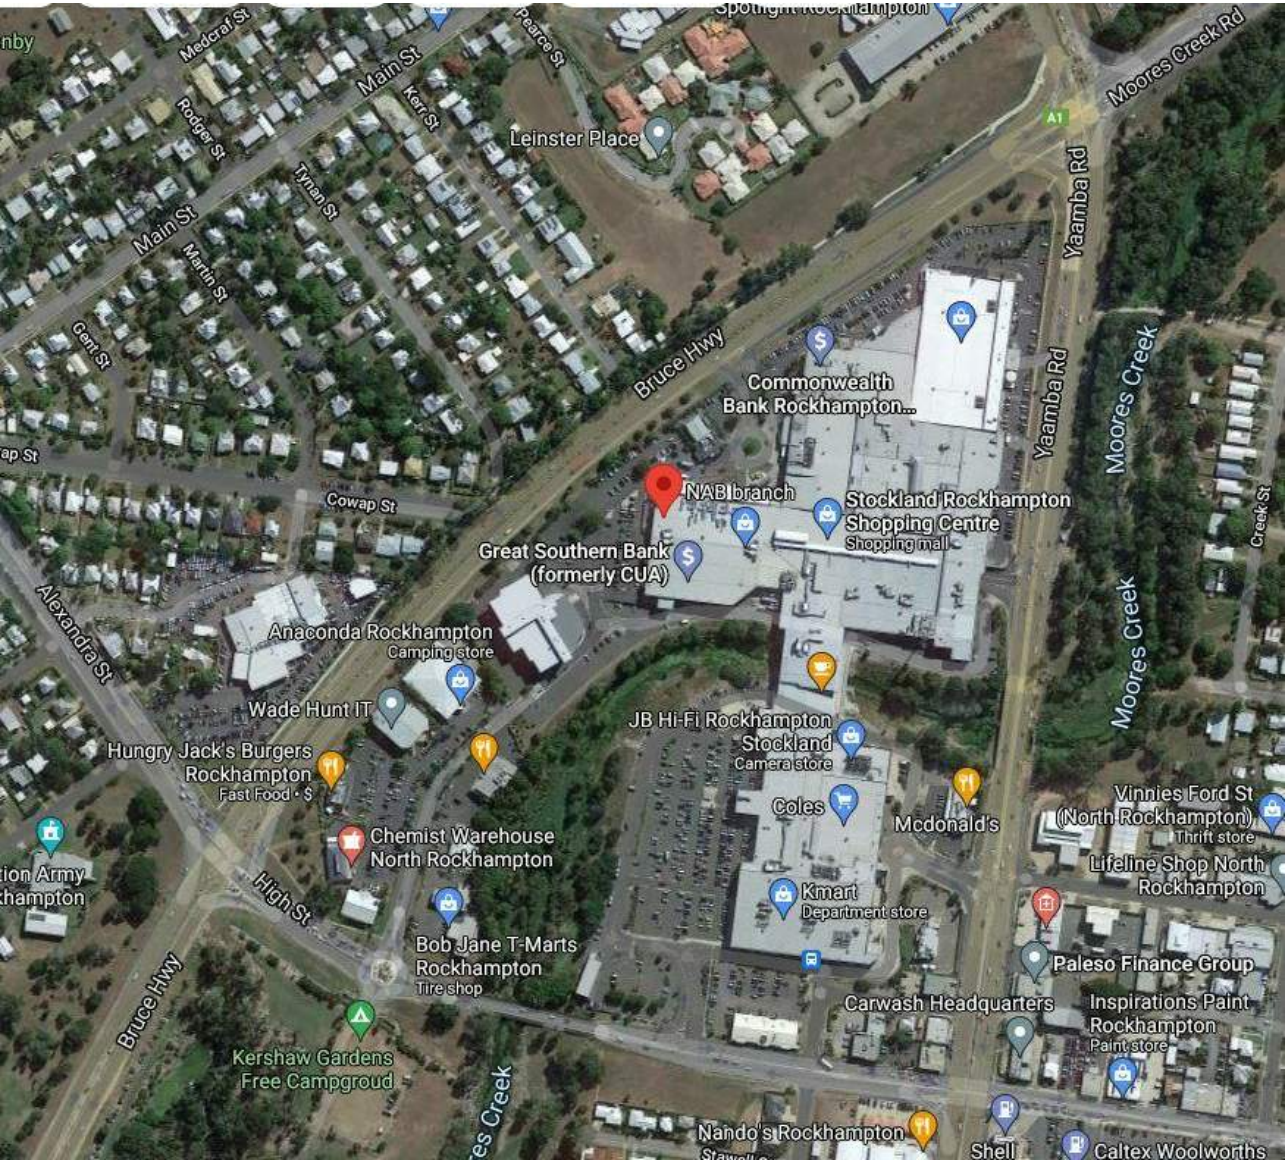


Dated: 29 September 2021

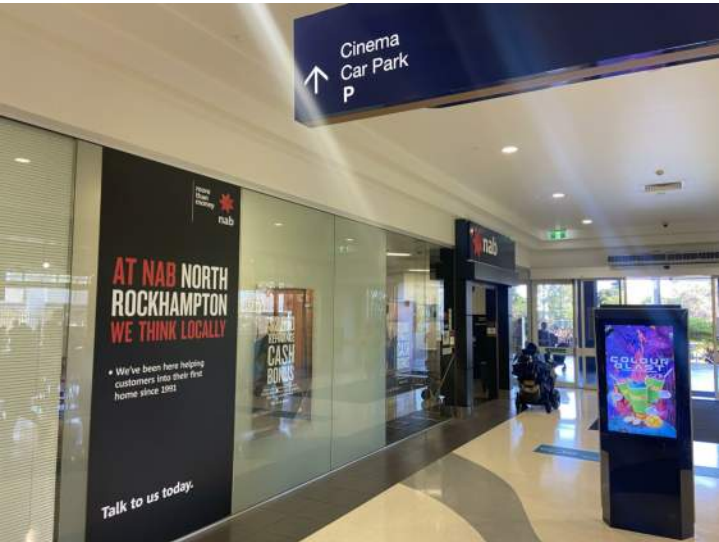


LOCATION MAP

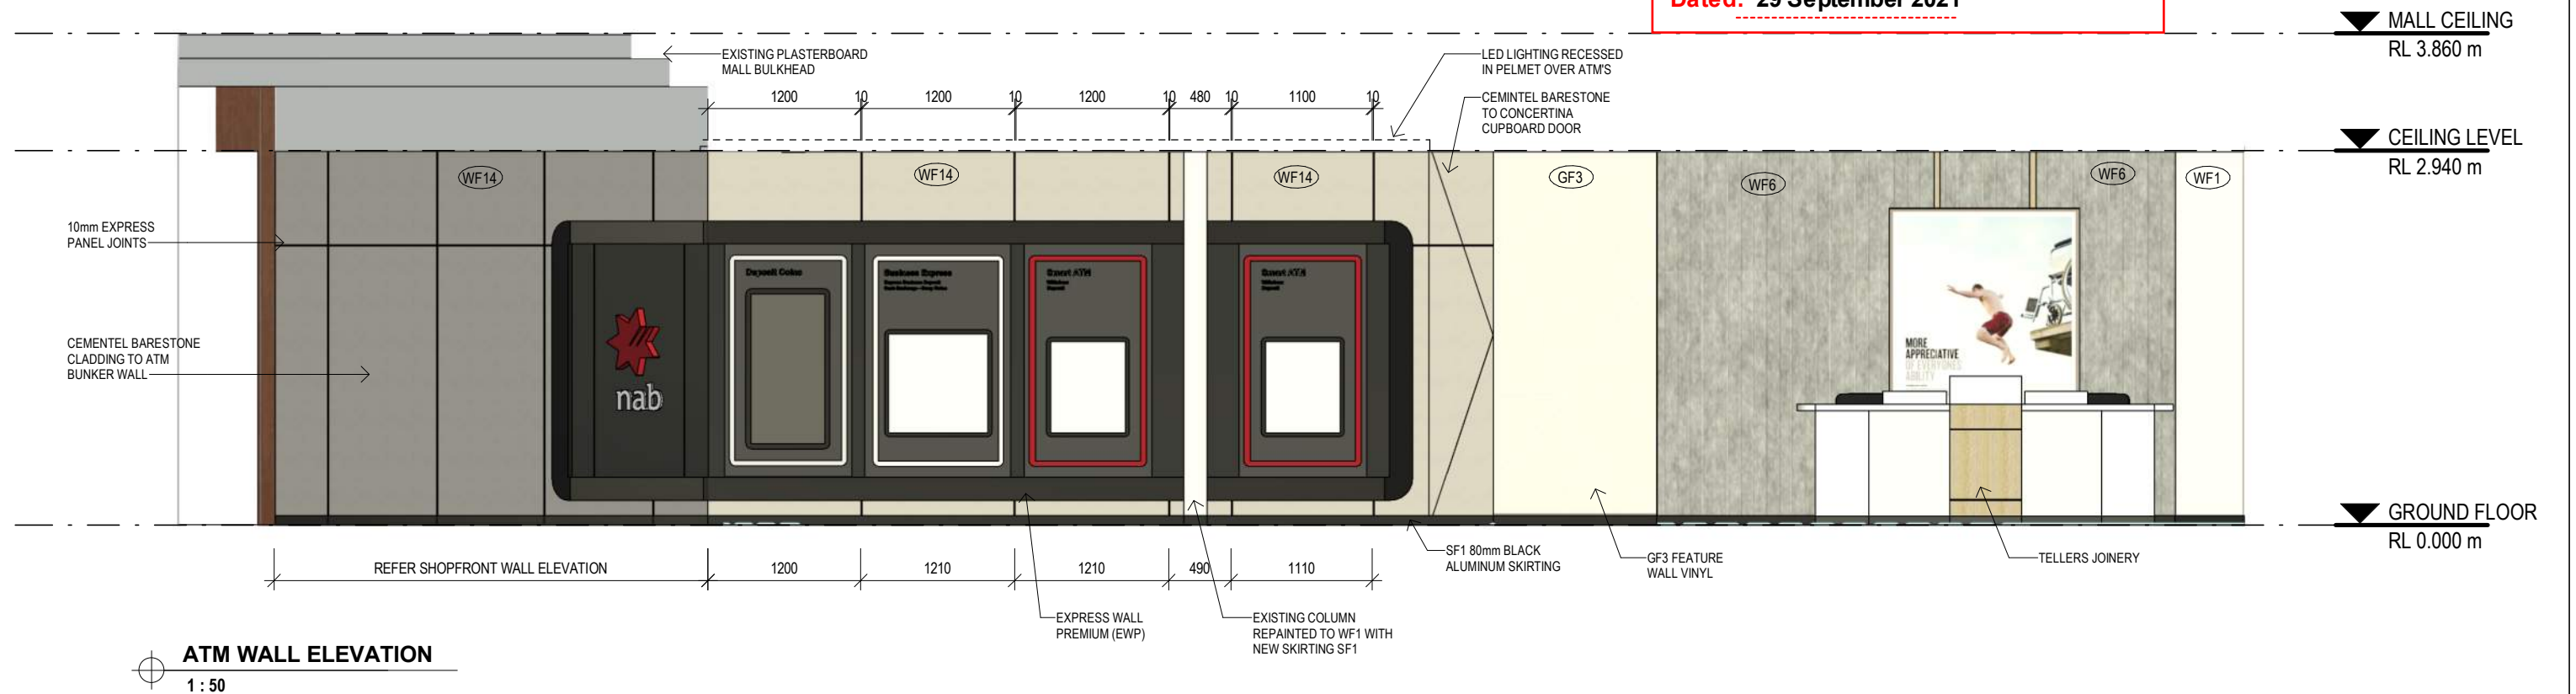



| | | | | | | | | | | | | | | |
|-----|--|--|----------------------------|--|---|--|----------------------|--|----------|--|---|--|---|--|
| | | | Drawing Title | | Project | | Scale | | Job No | |   | |  | |
| | | | Mall and Bunker Elevations | | nab ROCKHAMPTON STOCKLAND ROCKHAMPTON 120-331 YAAMBA ROAD ROCKHAMPTON QLD | | 1 : 50 (A3 SHEET) | | 4319 | | | | | |
| | | | | | | | Date | | Dwg No | | | | | |
| | | | | | | | JULY 2021 | | CP04 | | | | | |
| A | | | 30.07.2021 | | FOR APPROVAL | | Drawn | | Revision | | | | | |
| No. | | | Date | | Description | | MC | | A | | | | | |
| | | | | | This drawing is copyright and shall remain the property of Scatena Clocherty Architects and must not be retained, copied or used without permission | | | | | | | | | |

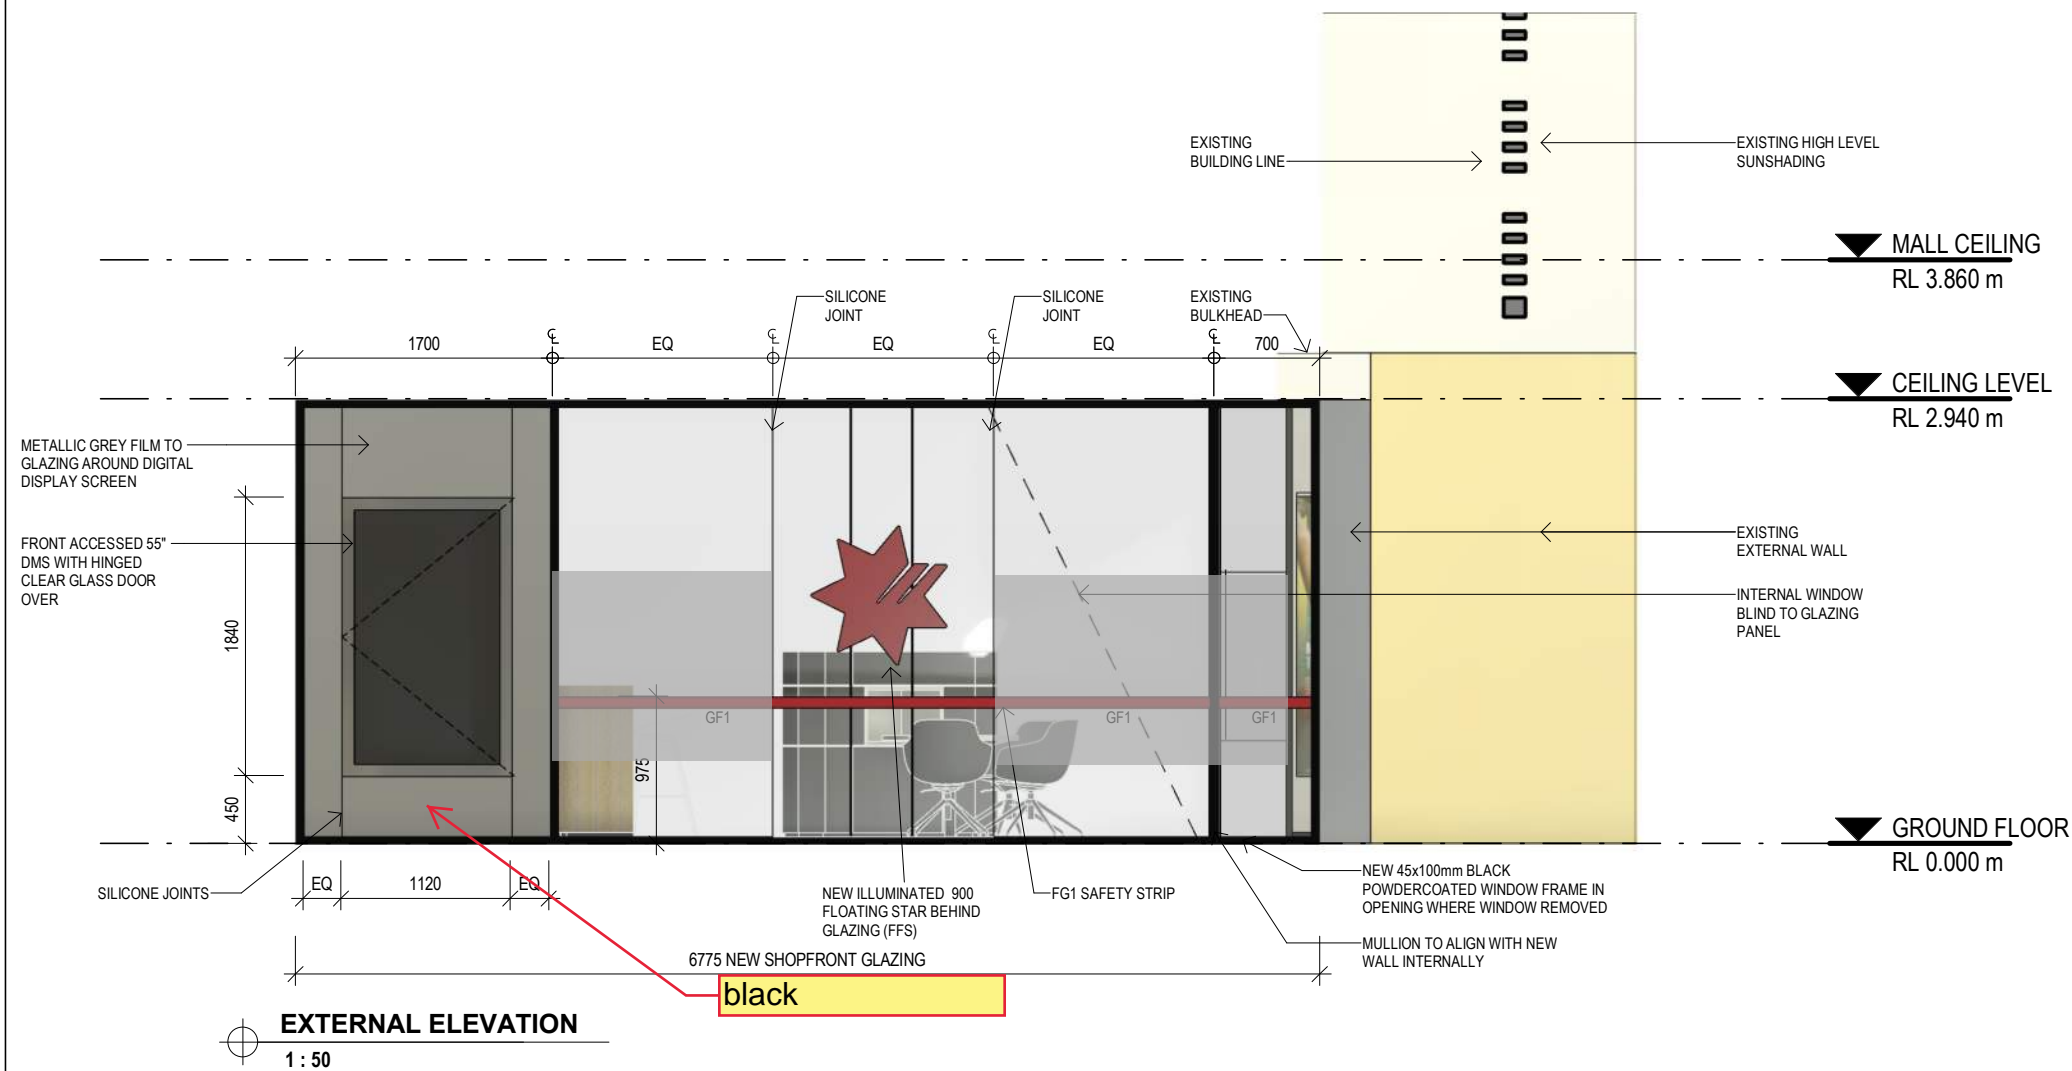

ROCKHAMPTON REGIONAL COUNCIL

APPROVED PLANS

These plans are approved subject to the current conditions of approval associated with

Development Permit No.: D/118-2021




Dated: 29 September 2021



3D EXTERNAL SHOPFRONT

 

3D MALL ELEVATION

| | | | | | | | | | | | |
|-----|------------|--------------|---|--|--|----------|---|---|---|--------|------|
| | | | Drawing Title | Project | Scale | Job No |  |  |  | | |
| | | | External Elevation, 3D views | nab ROCKHAMPTON STOCKLAND ROCKHAMPTON 120-331 YAAMBA ROAD ROCKHAMPTON QLD | 1 : 50 (A3 SHEET) Date JULY 2021 Drawn MC | 4319 | | | | Dwg No | CP05 |
| A | 30.07.2021 | FOR APPROVAL | This drawing is copyright and shall remain the property of Scatena Clocherty Architects and must not be retained, copied or used without permission | | | Revision | | | | A | |
| No. | Date | Description | | | | | | | | | |
| | | | | | | | | | | | |

ROCKHAMPTON REGIONAL COUNCIL

APPROVED PLANS

These plans are approved subject to the current conditions of approval associated with

Development Permit No.: D/118-2021

Dated: 29 September 2021






3D PUBLIC SPACE



AXONOMETRIC



3D TELLER

| | | | | | | | | | |
|-----|------------|--------------|---|--|--|----------|---|--|--|
| | | | Drawing Title | Project | Scale | Job No |   |  | |
| | | | Axonometric | nab ROCKHAMPTON STOCKLAND ROCKHAMPTON 120-331 YAAMBA ROAD ROCKHAMPTON QLD | (A3 SHEET) Date JULY 2021 Drawn MC | 4319 | | | |
| No. | Date | Description | This drawing is copyright and shall remain the property of Scatena Clocherty Architects and must not be retained, copied or used without permission | | | CP06 | | | |
| A | 30.07.2021 | FOR APPROVAL | | | | Revision | A | PO Box 1171 West Leederville WA 6901 Suite 7, 6 Abbotsford Street West Leederville WA 6007 T: (08) 9381 4994 E: info@scatenaclocherty.com.au ABN: 46 906 785 684 W: www.scatenaclocherty.com.au | |