

BOUNDARY

DEMOLITION PLAN

drawing no: SK-003

LOT 30N RP604510

MULTI-RESIDENTIAL

project no: KP-005

SUBJECT SITE LOT 30N RP602746

SUBJECT SITE

BOUNDARY

BOUNDARY

BOUNDARY

LOT 20N RP602746 SIDENTIAL

Z

4

G

0

A3 DRAWING NOTED SCALES RELATE TO A3 DRAWINGS FOOD + DRINK OUTLET

location: 106 GEORGE STREET. ROCKHAMPTON, 4700. QUEENSLAND, AUSTRALIA

KELE PROPERTY GROUP (Q.L.D) PTY. LTD.

REVISIONS DESCRIPTION PRELIMINARY PRELIMINARY PRELIMINARY

2018-01-19 2018-02-01 2018-03-08


OPYRIGHT & LIABILITY


tese drawings, concepts and designs are copyrighted and the property
ESIGNANDARCHITECTURE and not to be used for any other reast
thout the concept or permission of designands whitesture PTV LTD

design + architecture 044 968 2924

ISSUED FOR **PRELIMINARY** scale 1:250

JUN 18

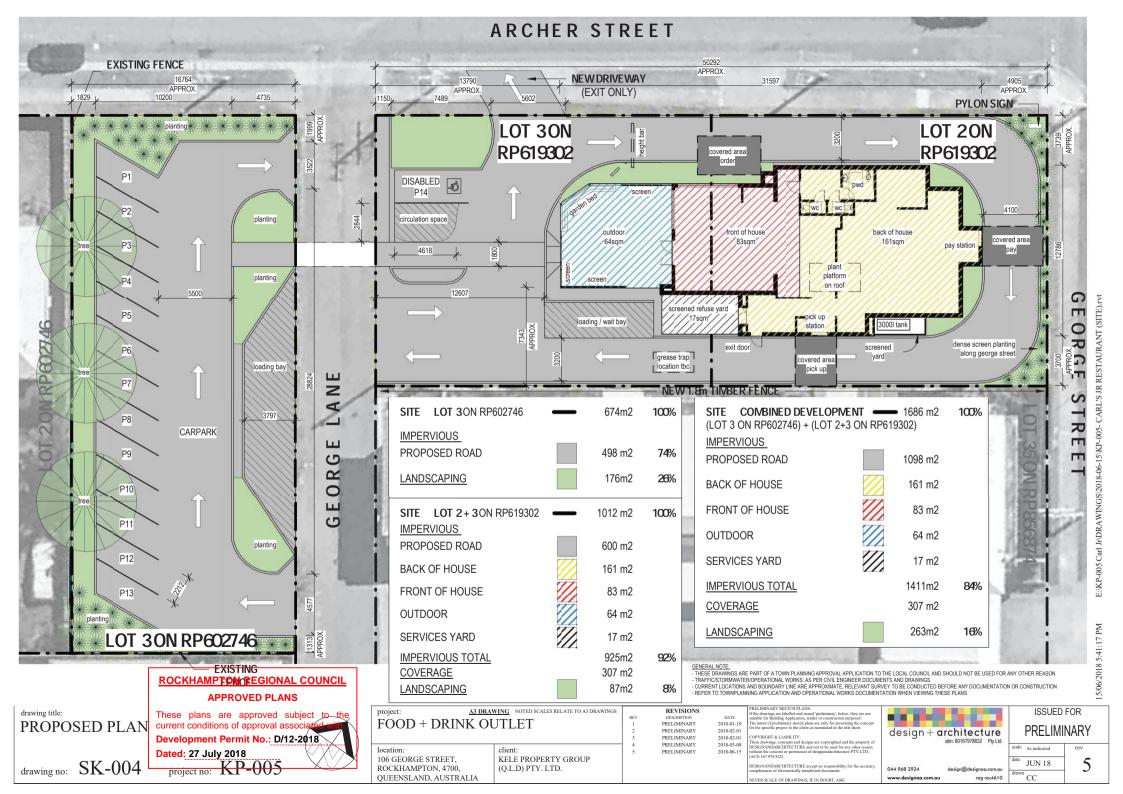

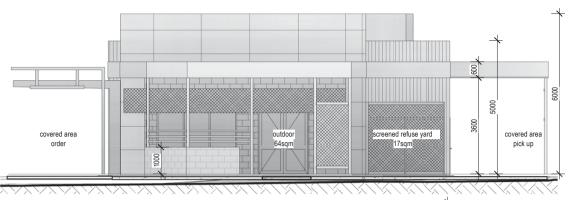


ROCKHAMPTON REGIONAL COUNCIL

APPROVED PLANS

These plans are approved subject to the current conditions of approval associated with

Development Permit No.: D/12-2018

Dated: 27 July 2018

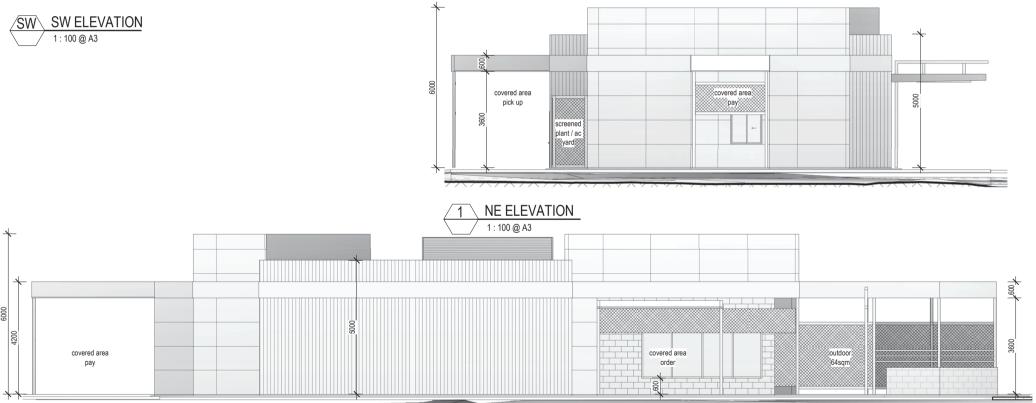

drawing title: **ELEVATIONS**

drawing no: SK-005

NW ELEVATION 1:100 @ A3

> A3 DRAWINGNOTED SCALES RELATE TO A3 DRAWINGS project: FOOD + DRINK OUTLET

location: 106 GEORGE STREET, KELE PROPERTY GROUP (QLD) PTY ROCKHAMPTON 4700, QLD

REVISIONS DESCRIPTION PRELIMINARY


Design + Architecture


ISSUED FOR **PRELIMINARY**


KP-005 JUN 18

044 968 2924 design@designaa.com.au www.designaa.com.au reg no:4610



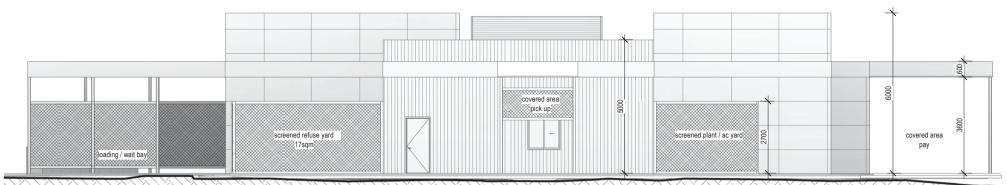

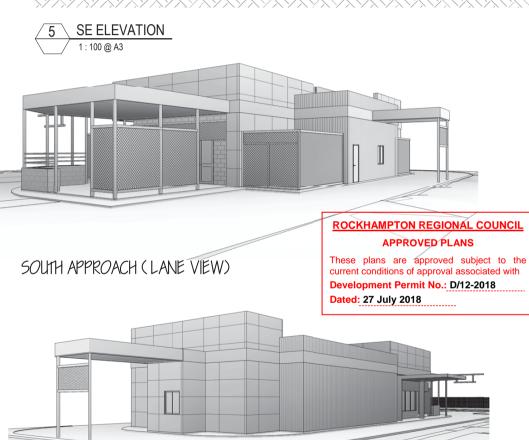

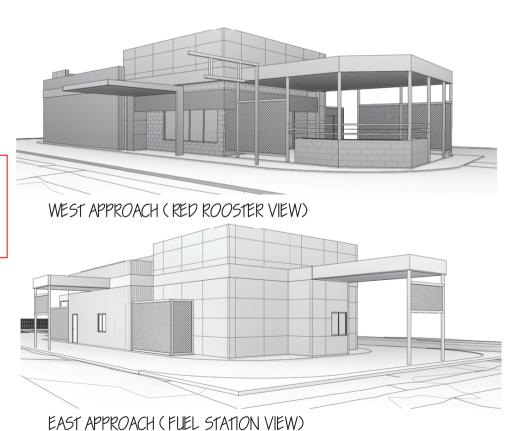

NORTH APPROACH (SUBWAY VIEW)

drawing title: 3D VIEWS

drawing no: SK-006

project: A3 DRAWINGNOTED SCALES RELATE TO A3 DRAWINGS FOOD + DRINK OUTLET

location: 106 GEORGE STREET, ROCKHAMPTON 4700, QLD

KELE PROPERTY GROUP (QLD) PTY

DESCRIPTION PRELIMINARY

Design + Architecture 044 968 2924 design@designaa.com.au


reg no:4610


www.designaa.com.au


ISSUED FOR **PRELIMINARY**


KP-005

JUN 18

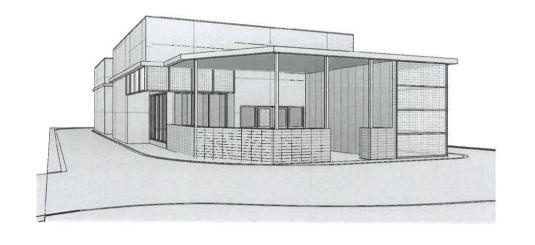

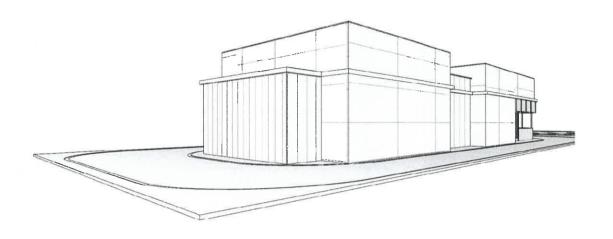

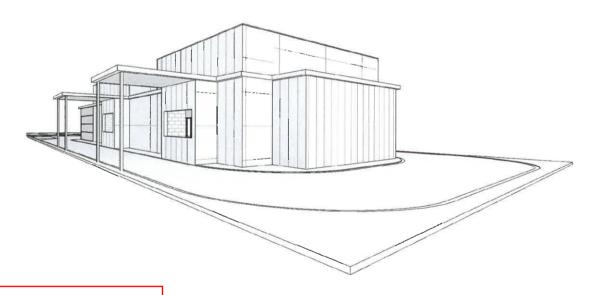

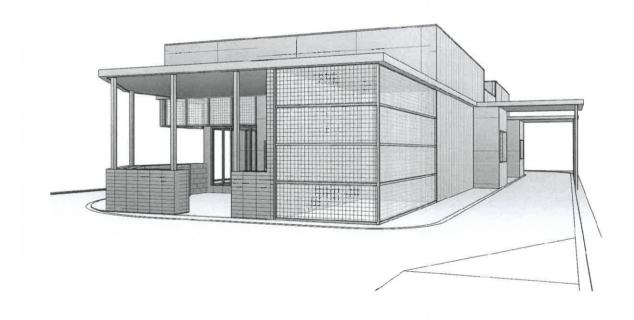

ROCKHAMPTON REGIONAL COUNCIL

APPROVED PLANS

These plans are approved subject to the current conditions of approval associated with

Development Permit No.: D/12-2018

Dated: 27 July 2018

drawing title: **CONCEPTUAL IMAGES**

drawing no: SK-008

project no: KP-005

A3 DRAWING NOTED SCALES RELATE TO A3 DRAWINGS FOOD + DRINK OUTLET

location: 106 GEORGE STREET, ROCKHAMPTON, 4700, QUEENSLAND, AUSTRALIA

KELE PROPERTY GROUP (Q.L.D) PTY. LTD.

REVISIONS DESCRIPTION
PRELIMINARY
PRELIMINARY

DATE 2018-02-01 2018-03-08

design + architecture

abn: 80167978832 Pty.Ltd.

CONCEPTUAL

ISSUED FOR **PRELIMINARY**

044 968 2924

MAR 18

