



PLAN ELEVATION:

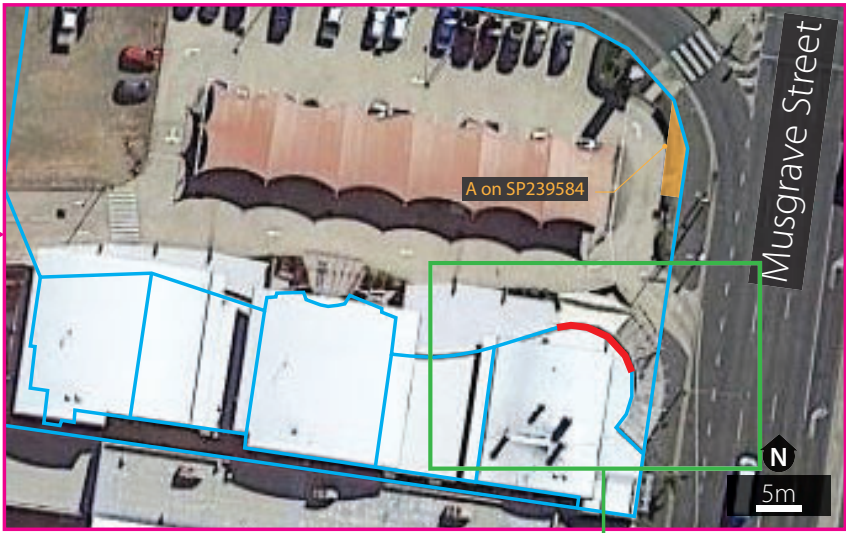

SECTIONAL ELEVATION:

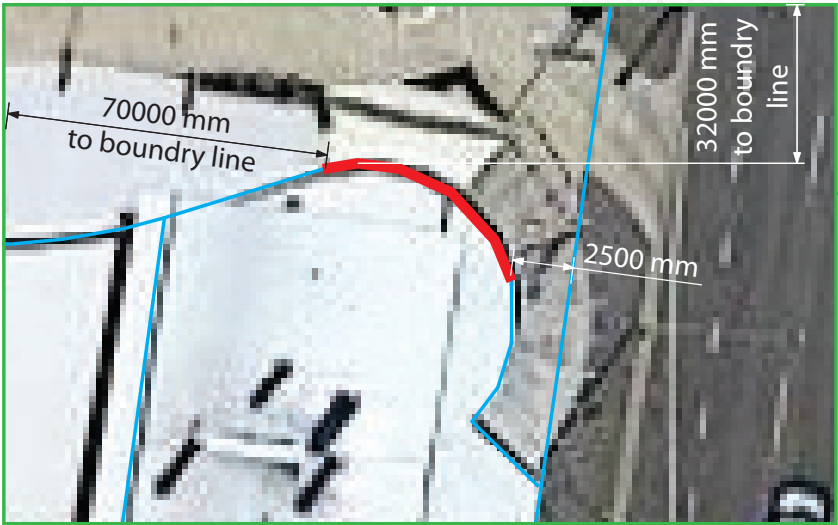

DIGITAL ROOF SIGN PLAN ELEVATION LOCATION:

Designed for concept visualisation purposes only.  
All sizes may vary slightly due to Engineering & on site conditions.

**ROCKHAMPTON REGIONAL COUNCIL**  
**APPROVED PLANS**

These plans are approved subject to the  
current conditions of approval associated with  
**Development Permit No.: D/127-2018**  
**Dated: 21 February 2019**

- LEGEND:**
- INDICATES BOUNDARY LINE.
  - INDICATES VISUAL AREA.
  - INDICATES EASEMENTS.
  - INDICATES PROPOSED DIGITAL ROOF SIGN LOCATION.

Colours  
- CMYK: (None Specified).

Materials  
- Steel Structure framing.

Description  
Proposed Digital Roof Sign and  
estimated location of the Digital Roof  
Sign to existing site boundary.

Luminosity:  
6500 cd/m2

Digital Display:  
24 m2

Dwell Time:  
Recommended 8 seconds.

Quantity  
1

Page  
1 of 3

Scale  
NOT TO SCALE

File Location  
MYCLOUDPR4100\Public\Jobs\NnkSpin  
\26826 - OR-100273 - Nando's -  
Rockhampton\5 - Proofs

Client  
Nando's Rockhampton

Project  
Digital Roof Sign

Work Order #  
26826

Item #  
1


Version #  
1

Date  
23-10-2018


Designer  
DT

Checked  
N/A

© All artwork remains the property of SignSite. Copyright is reserved by SignSite.  
Unless authorised by SignSite in writing, no reproduction or disclosure to any third party is permitted.

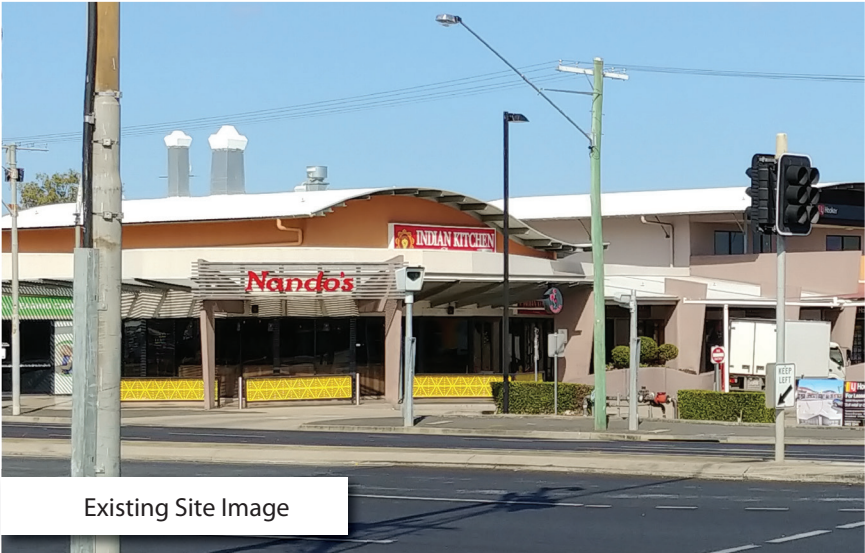

Existing Site Image

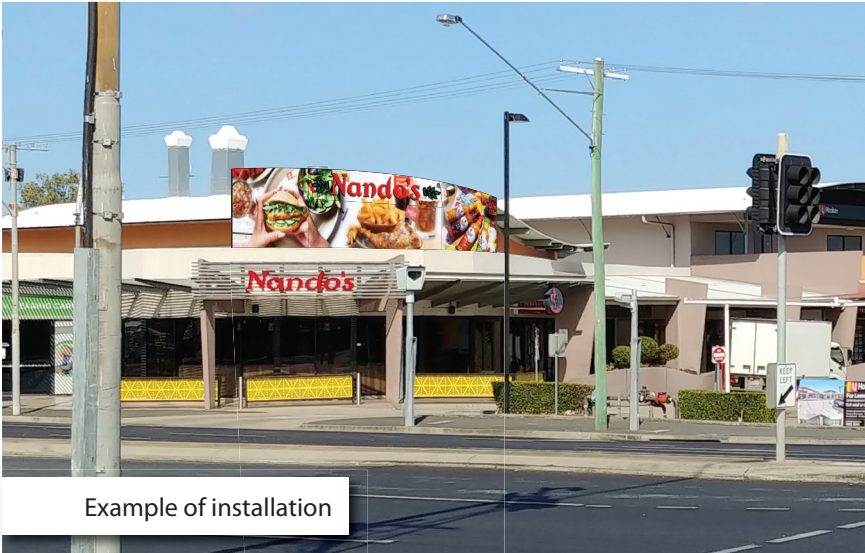

Example of installation

Colours  
- CMYK: (None Specified).

Materials  
- Steel Structure framing.

Description  
Proposed Digital Roof Sign and  
estimated location of the Digital Roof  
Sign to existing site boundry.

Luminosity:  
6500 cd/m2

Digital Display:  
24 m2

Dwell Time:  
Recommended 8 seconds.

Quantity  
1  
Page  
2 of 3

Scale  
NOT TO SCALE

File Location  
MYCLOUDPR4100\Public\Jobs\InkSpin  
26826 - OR-100273 - Nando's -  
Rockhampton\5 - Proofs

Client  
Nando's Rockhampton

Project  
Digital Roof Sign

Work Order #  
26826

Item #  
1

Version #  
1

Date  
23-10-2018


Designer  
DT

Checked  
N/A

ROCKHAMPTON REGIONAL COUNCIL  
APPROVED PLANS


These plans are approved subject to the  
current conditions of approval associated with  
**Development Permit No.: D/127-2018**  
**Dated: 21 February 2019**

NTS  
01  
**TYPICAL PLAN ELEVATION:**  
GENERAL OVERVIEW  
\* Dimensions & Specification TBC  
on product selection.

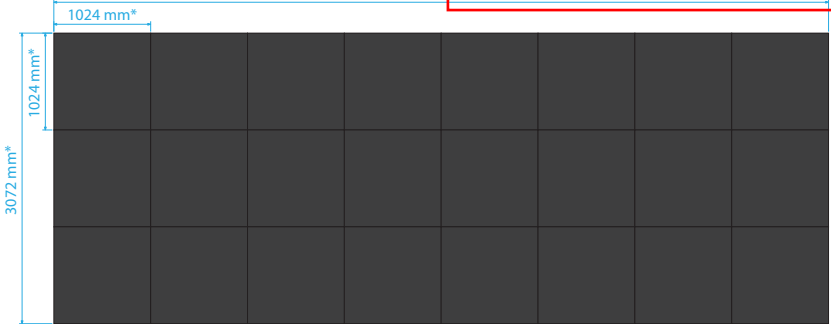


NTS  
02  
**TYPICAL FRONT ELEVATION:**  
GENERAL OVERVIEW  
\* Dimensions & Specification TBC  
on product selection.

NTS  
03  
**TYPICAL ISOMETRIC ELEVATION:**  
GENERAL OVERVIEW  
\* Dimensions & Specification TBC  
on product selection.

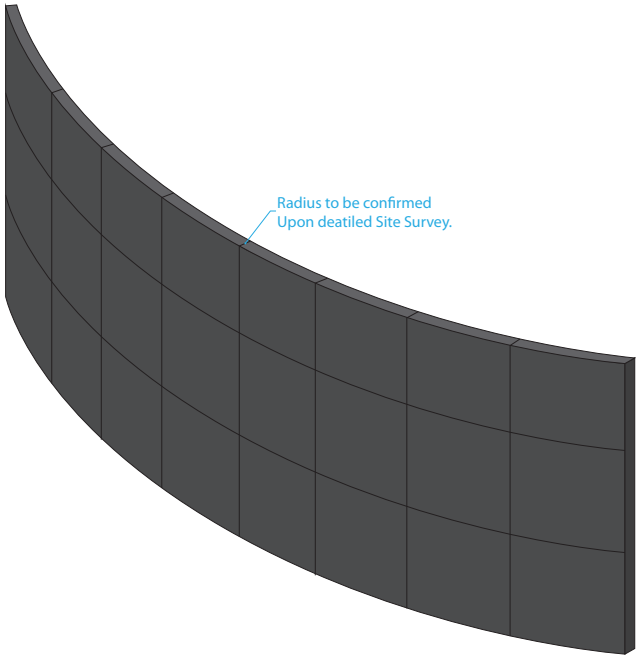

© All artwork remains the property of SignSite. Copyright is reserved by SignSite.  
Unless authorised by SignSite in writing, no reproduction or disclosure to any third party is permitted.

Designed for concept visualisation purposes only.  
All sizes may vary slightly due to Engineering & on site conditions.

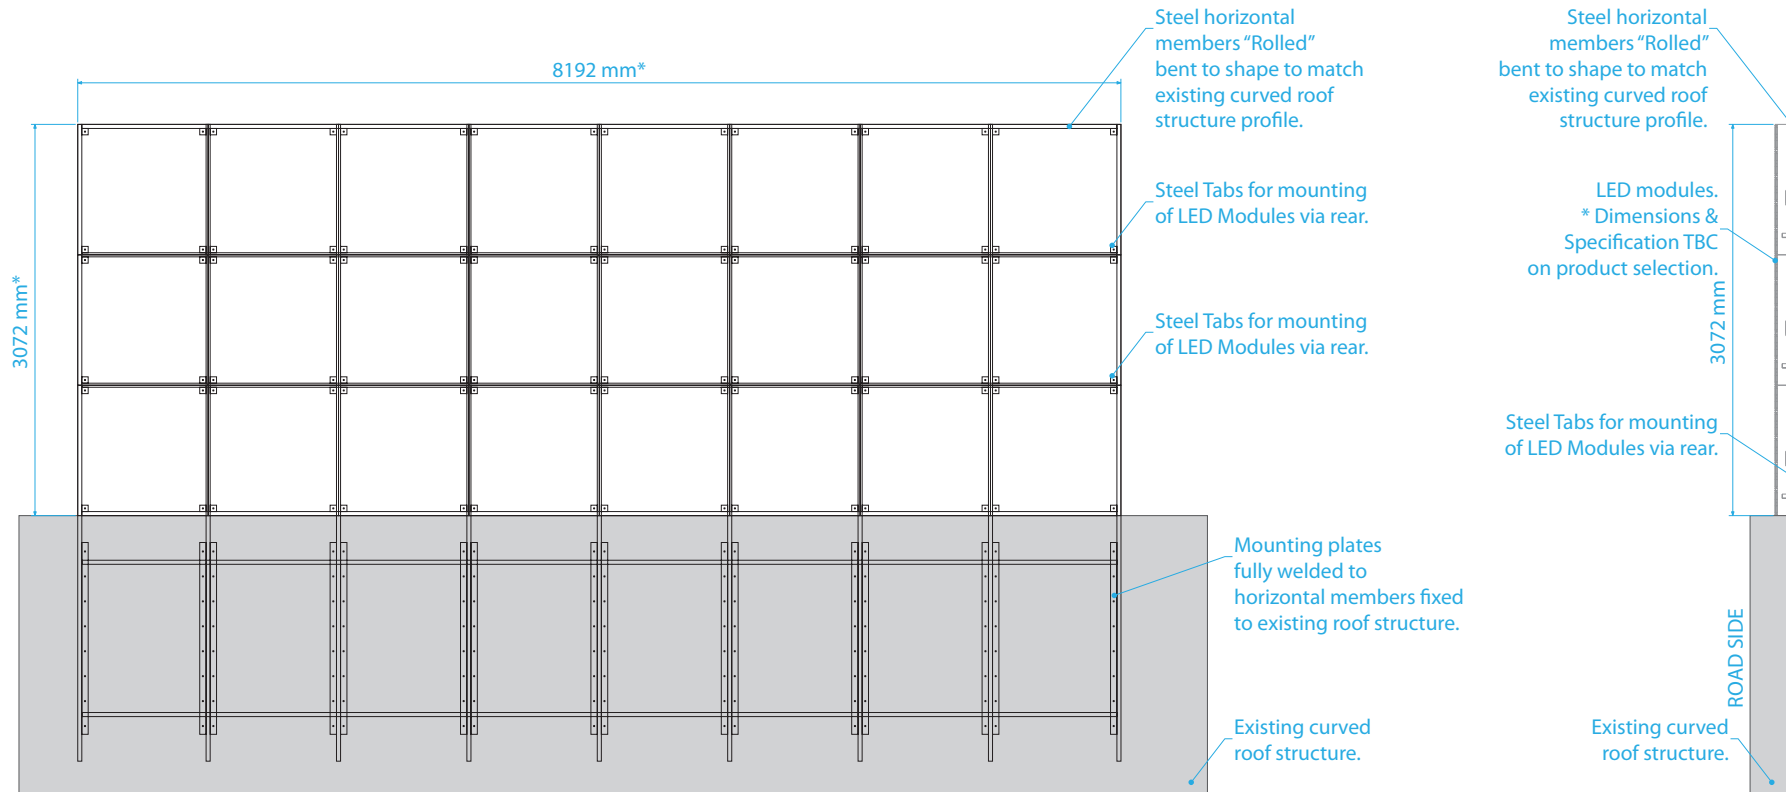

NTS 01 **TYPICAL FRONT ELEVATION:**  
SUB FRAME GENERAL OVERVIEW  
\* Dimensions & Specification TBC  
on product selection.

## ROCKHAMPTON REGIONAL COUNCIL

### APPROVED PLANS

These plans are approved subject to the  
current conditions of approval associated with

**Development Permit No.: D/127-2018**

**Dated: 21 February 2019**

NTS 02 **TYPICAL SIDE ELEVATION:**  
SUB FRAME GENERAL OVERVIEW  
\* Dimensions & Specification TBC  
on product selection.

Colours  
- CMYK: (None Specified).

Materials  
- Steel Structure framing.

Description  
Proposed Digital Roof Sign and  
estimated location of the Digital Roof  
Sign to existing site boundary.

Luminosity:  
6500 cd/m2

Digital Display:  
24 m2

Dwell Time:  
Recommended 8 seconds.

Quantity  
1

Page  
3 of 3

Scale  
NOT TO SCALE

File Location  
MYCLOUDPR4100\Public\Jobs\NnkSpin  
\26826 - OR-100273 - Nando's -  
Rockhampton\5 - Proofs

Client  
**Nando's Rockhampton**

Project  
**Digital Roof Sign**

Work Order #  
**26826**

Item #  
**1**

Version #  
**1**

Date  
**23-10-2018**

Designer  
**DT**

Checked  
**N/A**

© All artwork remains the property of SignSite. Copyright is reserved by SignSite.  
Unless authorised by SignSite in writing, no reproduction or disclosure to any third party is permitted.

#### IMPORTANT NOTICE

Although every care is taken to ensure that the layout in this artwork is accurate, Signsite will accept no responsibility for incorrect information or spelling errors after receiving your design approval. So please take extra care in checking all info, including colours, sizes, quantities, etc. We will endeavour to match your colour to our best ability, however due to the limitation of the technology we cannot guarantee a perfect match. Thank you.