

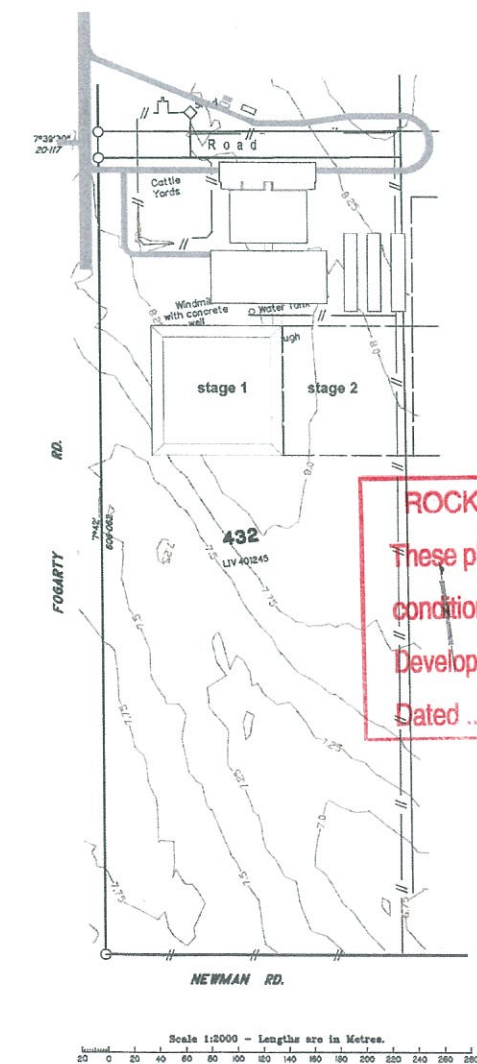
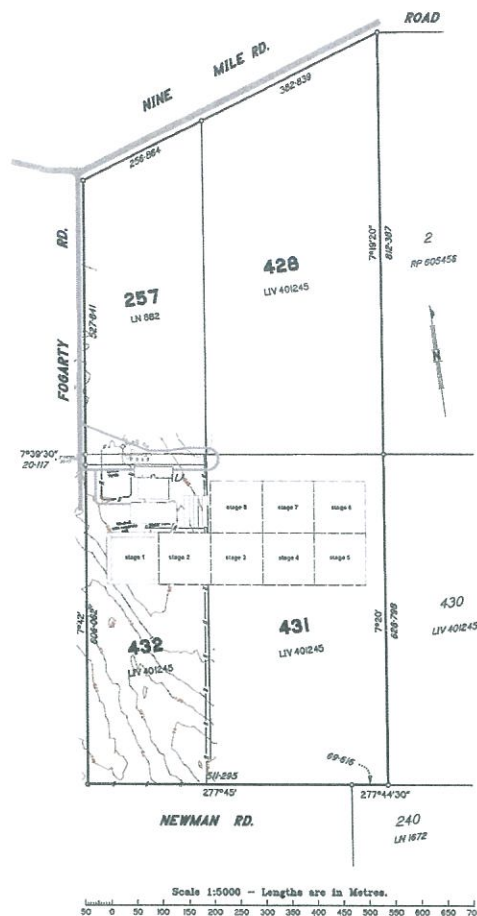


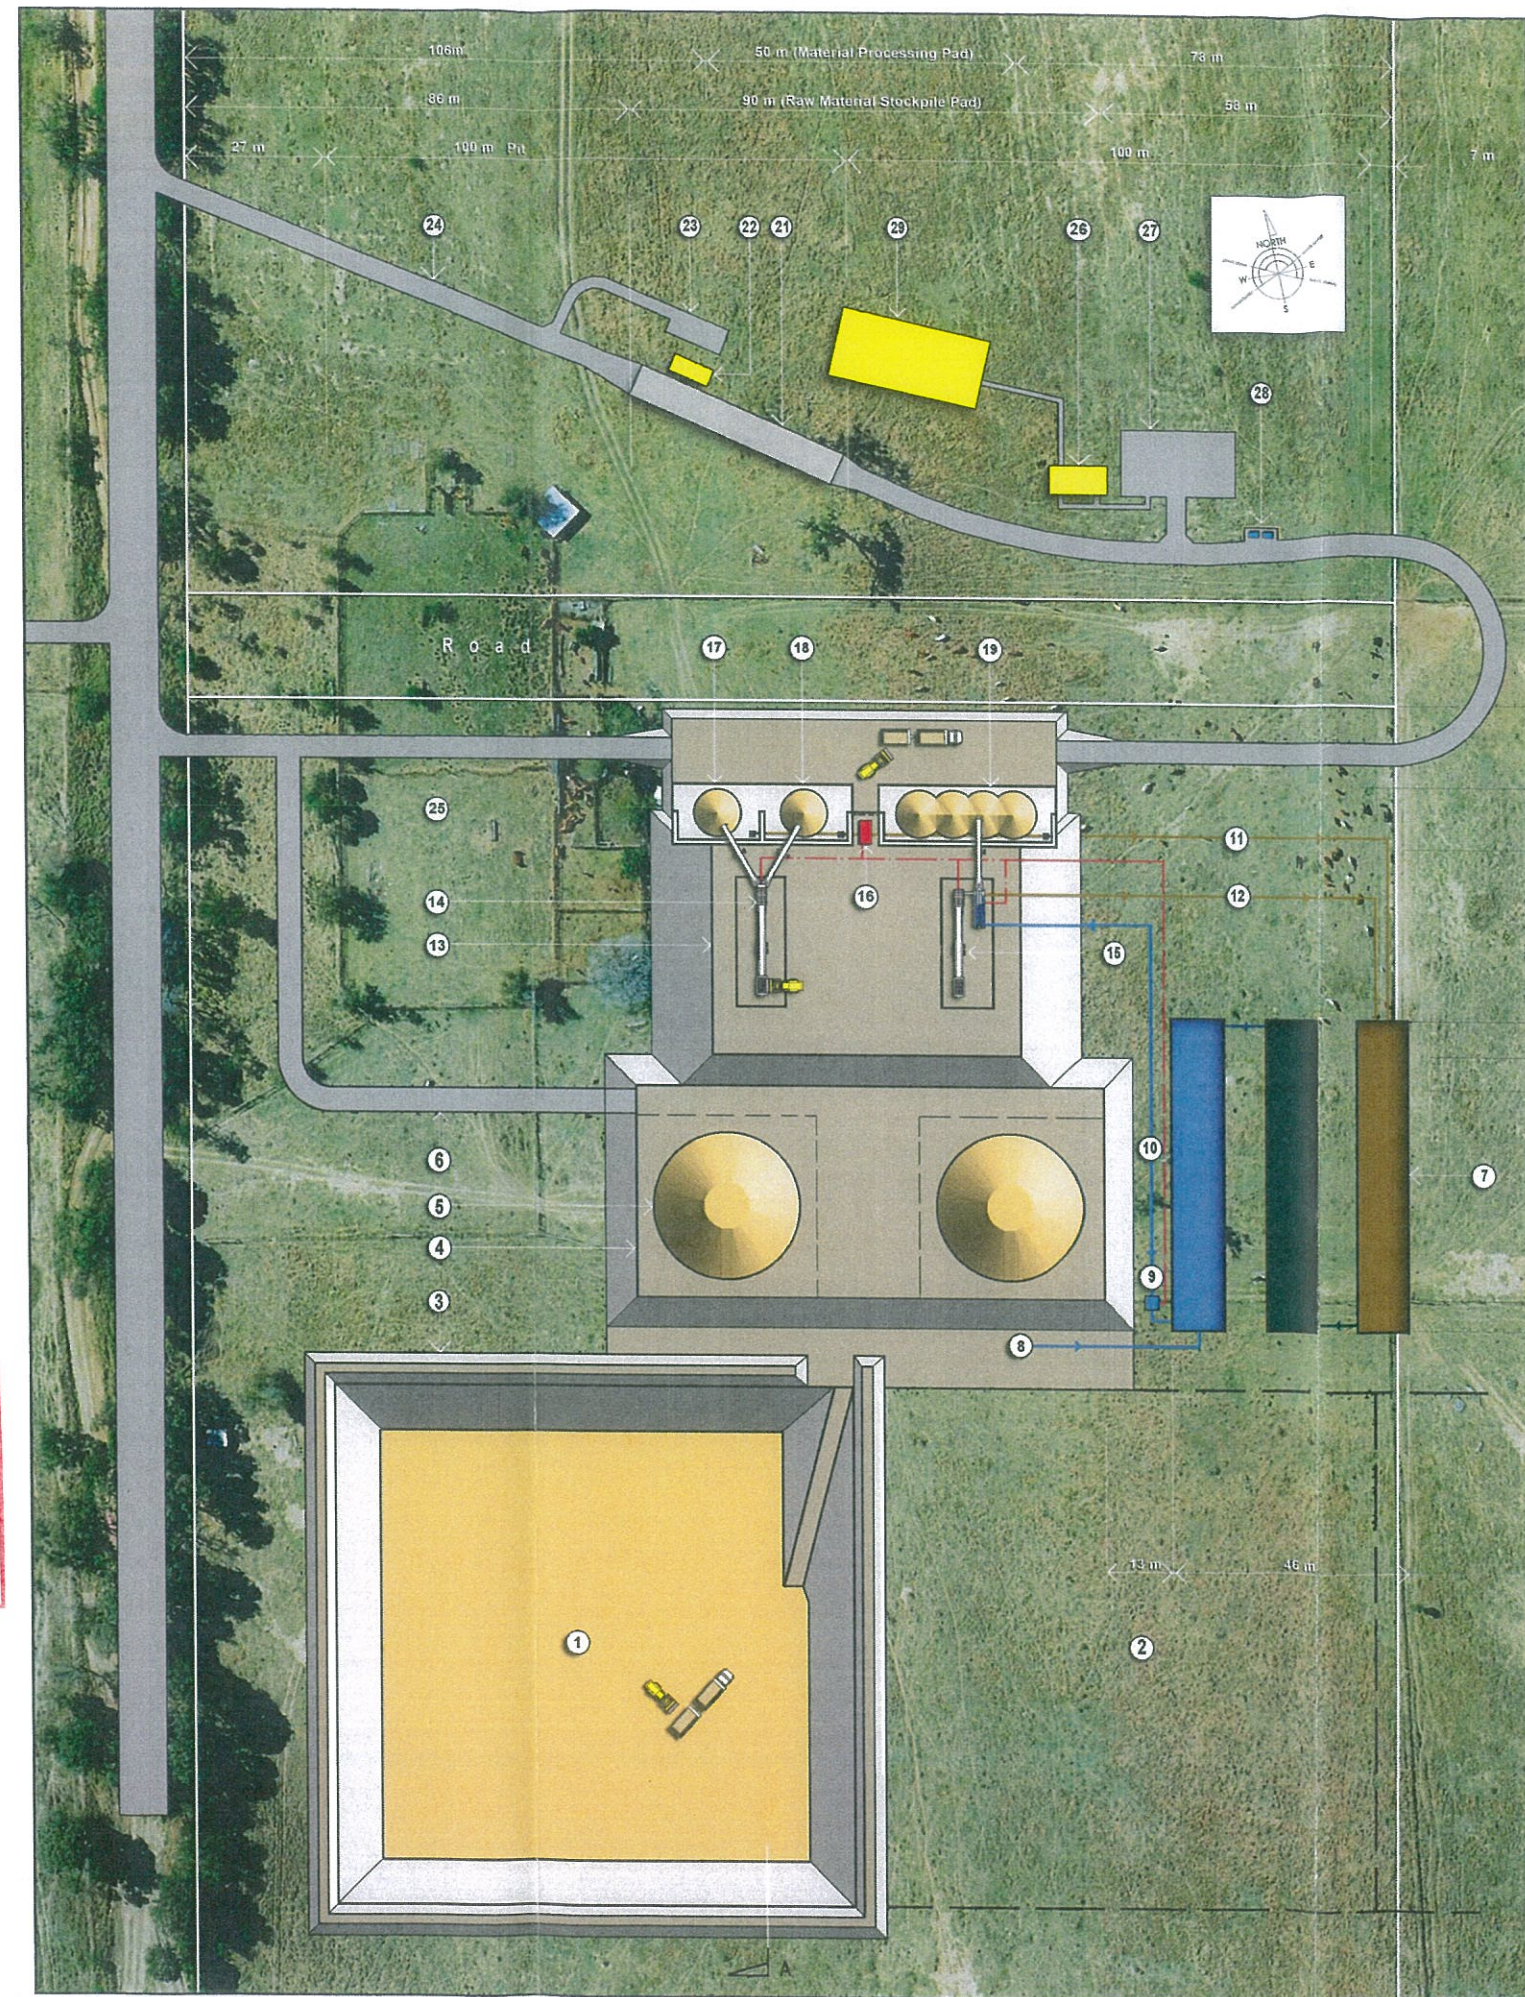

ROCKHAMPTON REGIONAL COUNCIL
 These plans are approved subject to the current
 conditions of approval associated with
 Development Permit No. D/278-2013
 Dated 05-02-14

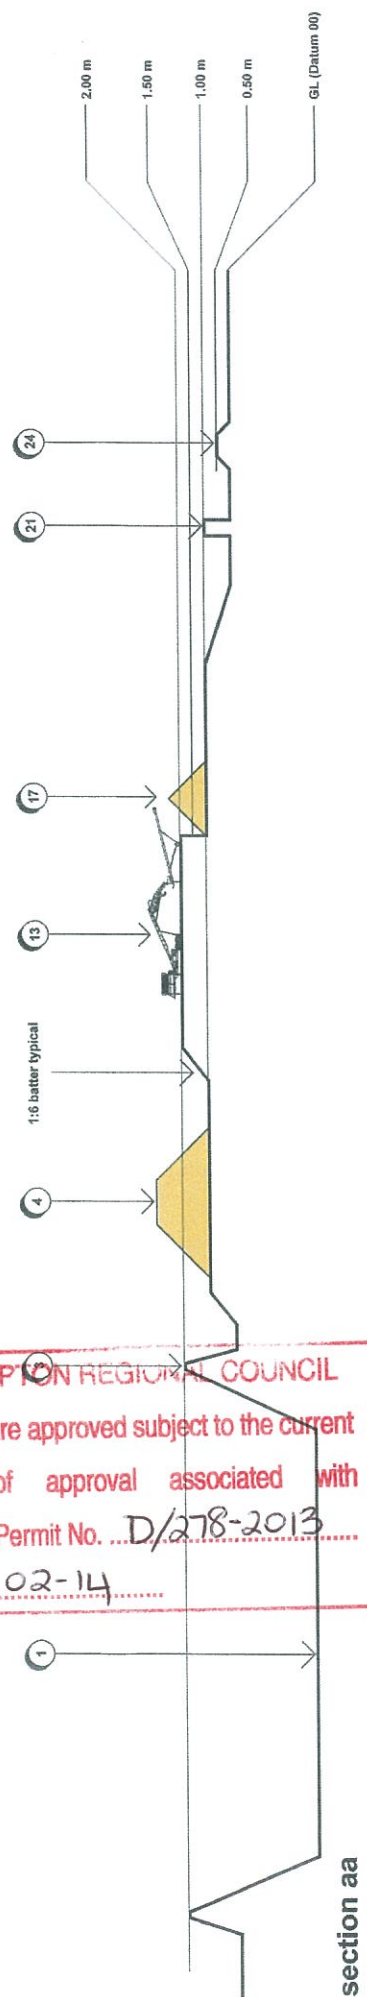

GENERAL NOTES

1. THESE DESIGNS, DRAWINGS AND SPECIFICATIONS AND THE COPYRIGHT THEREOF ARE THE PROPERTY OF TAPSELL CONSULTING ENGINEERS PTY LTD AND MUST NOT BE USED, RETAINED OR COPIED WITHOUT WRITTEN AUTHORITY OF TAPSELL CONSULTING ENGINEERS PTY LTD.
2. ALL DIMENSIONS SHOWN SHALL BE VERIFIED ON SITE PRIOR TO CONSTRUCTION AND/OR PREFABRICATION

LEGEND

- 1 Pit No. 1
- 2 Pit No. 2
- 3 2m bundwall
- 4 Raw material stockpile pad (1m above GL)
- 5 Raw material stockpile
- 6 Secondary access road
- 7 Settling ponds
- 8 Fresh water supply
- 9 Return water pump
- 10 Return water
- 11 Waste water from bunds
- 12 Waste water from wash plant
- 13 Processing plant pad (2m above GL)
- 14 Dry screening plant
- 15 Wet screening/wash plant
- 16 Generator
- 17 Coarse processed material
- 18 Fine processed material
- 19 Washed fine processed material
- 20 Loading area
- 21 Weigh bridge
- 22 Weigh bridge monitoring office wc
- 23 Staff carpark
- 24 One way primary access road
- 25 Existing cattle yards
- 26 Staff lunch room and amenities
- 27 Secure vehicle compound
- 28 Screened industrial waste bins
- 29 Shed

NO.	AMENDMENT	DATE	INTL
C	Access Road alignment revised	14/9/11	
B	Development align revd to clear road	8/8/11	
A			

TAPSELL CONSULTING ENGINEERS Pty Ltd
 14 Milford Avenue North Rockhampton

Approved: _____ RPEQ 3164
 Date: _____

Client
Paul Waardyk

Project
Proposed sand and gravel extraction and processing facility

Site
**Lots 257, 428, 431 & 432
 LIV 401245
 Fogarty Rd
 Rockhampton**

Drawing Title
Proposed Site Development Layout

Design	DMW
Drawn	DMW
Checked	PW
Date	Aug 2011
Scale	1:100
Sheet Size	A0
Drawing No.	WD 1057.1
Rev.	C



ROCKHAMPTON REGIONAL COUNCIL
These plans are approved subject to the current
conditions of approval associated with
Development Permit No. D/278-2013
Dated 05-02-14

Project Area in:



- Lot 428 1014 sqm
- Lot 257 1.74 ha
- Lot 432 5.46 ha
- Lot 431 8.69 ha

Total Project Area 15.99 ha

Scale 1:7500 – Lengths are in Metres.



Location of Proposed Project Area

Notes:
This plan was prepared to accompany an application to the Rockhampton Regional Council and should not be used for any other purpose. The dimensions and areas shown hereon are approximate only and subject to field survey and also to the requirements of council and any other authority which may have requirements under any relevant legislation. In particular, no reliance should be placed on the information on this plan for any financial dealings involving the land. 0.25m Contours on AHD derived from PSM 45162. RL 7.841 (4th Order)
This note is an integral part of this plan.

SCHLENCKER SURVEYING
A.B.N. 37 147 098 815
SURVEYING, MAPPING & DEVELOPMENT CONSULTANTS
181 East St., ROCKHAMPTON
Ph. (07) 49 271744
Fax (07) 49 223164
Also at BRISBANE & GOLD COAST

Horizontal Datum:	C.A.M.	Drawn:	DCE	Scale	1:7500 @ A4
Meridian:	MGA by RTK GPS	Date:	18-11-2011	Parish	ROCKHAMPTON
Vertical Datum:	AHD	AutoCAD Scale:	1:1000	County:	Livingstone
Derived from:	-	Backup	-	Ref:	6208-06
				Rev:	B