


RUNDLE STREET



**LEGEND**

Contour line Minor	
Contour Line Major	
Wire Overhead	
Telecom Pit Centre	
Gully Trap Centre	
Sewer Manhole	
Building	
Tree	
Traffic Sign	
Power Pole with Light	
Bench Mark	
Change Grade	
DBYD Water Pipe Underground	
DBYD Sewer Pipe Underground	
Clothes Line	

NAUGHTON STREET

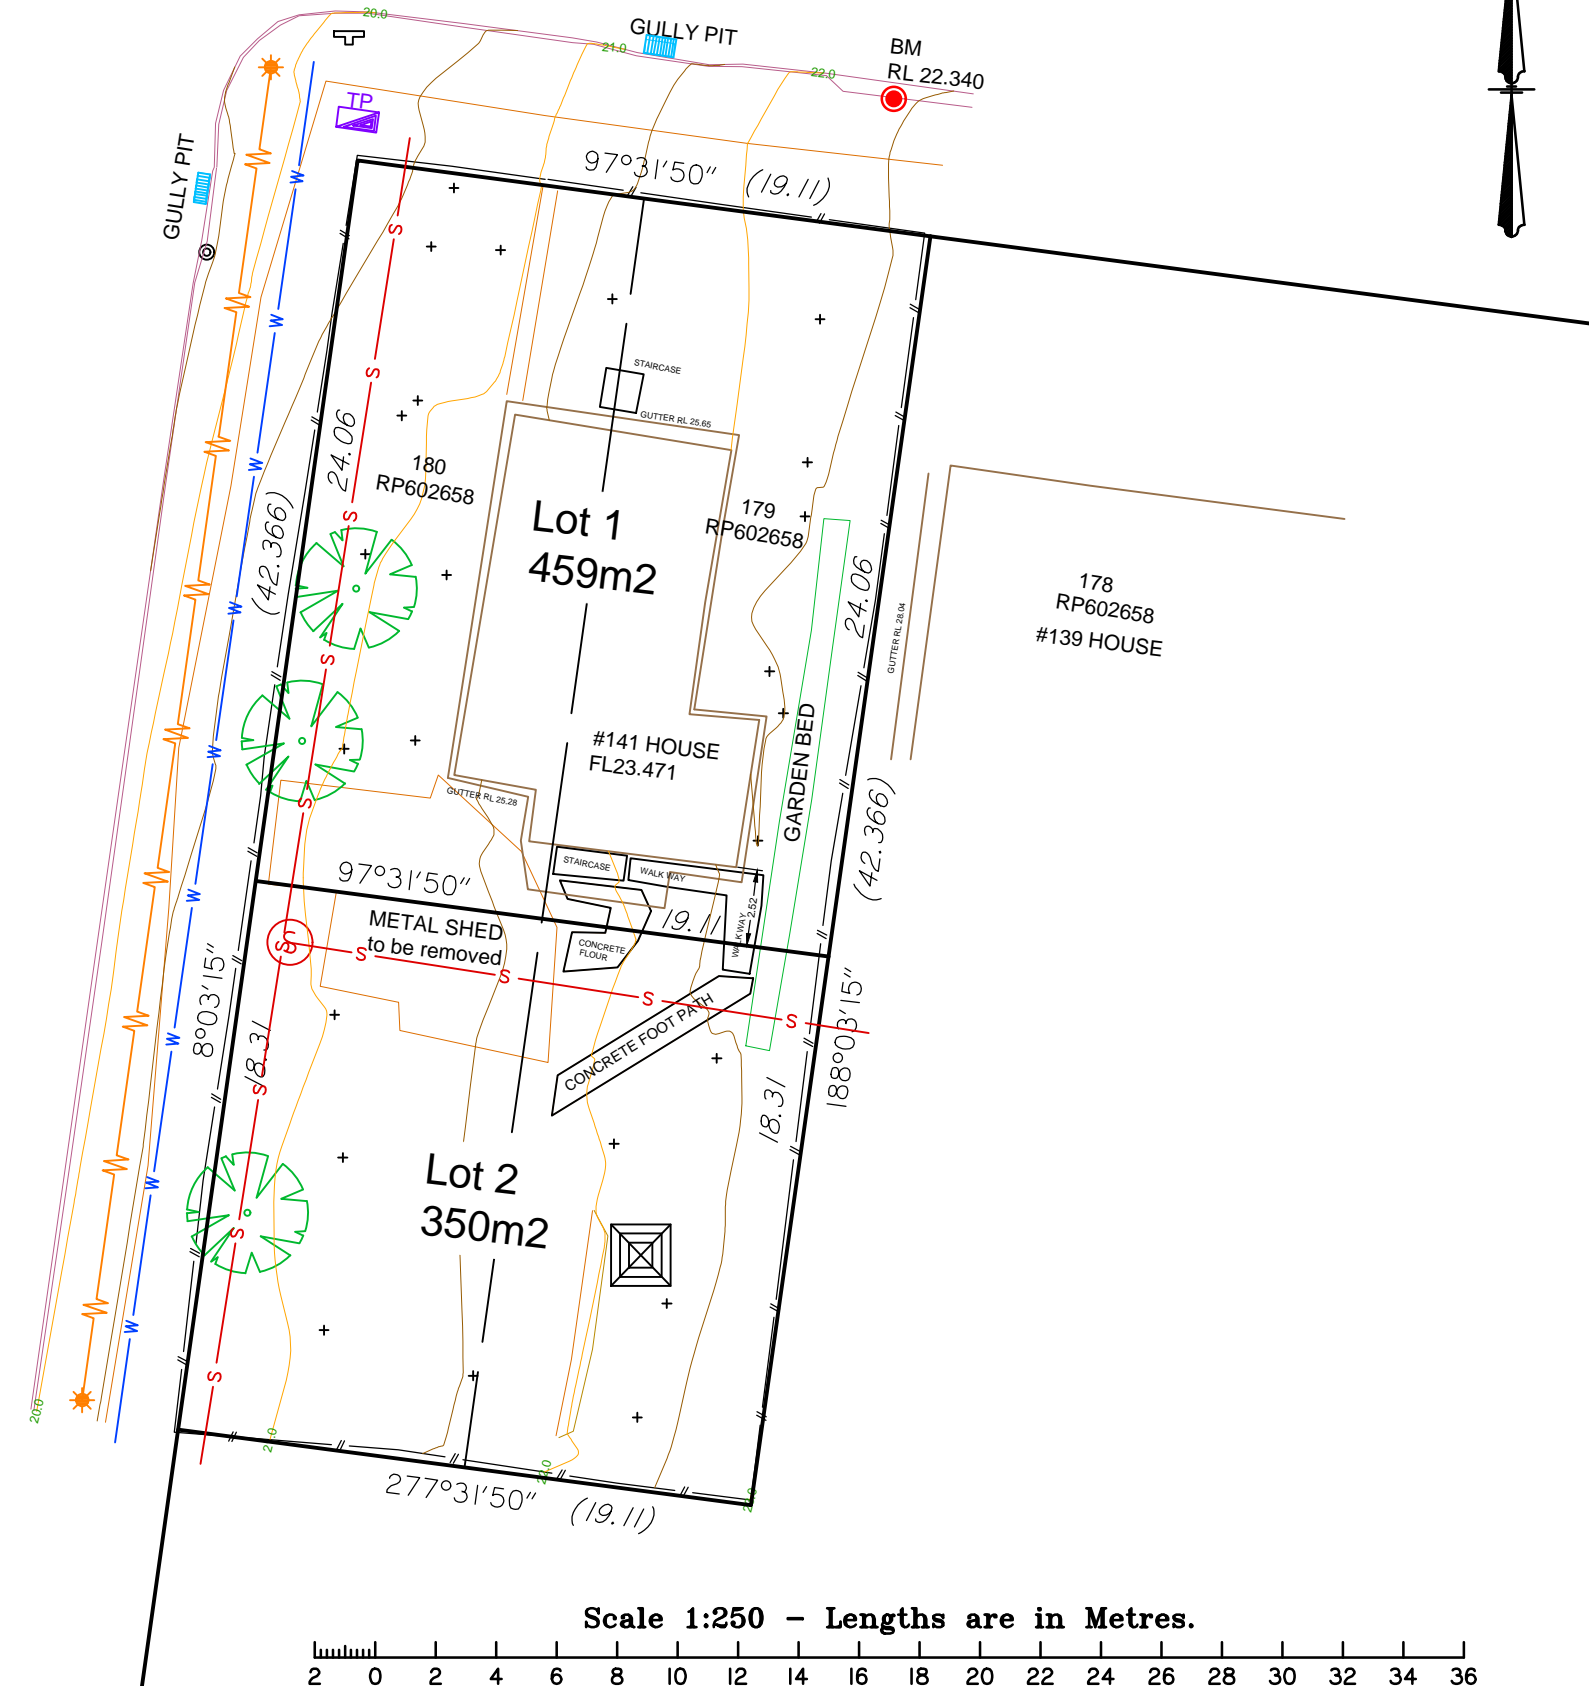


**NOTES:**

- Proposed new boundary dimensions have been rounded to the nearest 0.01m and are subject to final survey and Council Approval
- This plan was prepared as a proposed subdivision and should not be used for any other purpose. The dimensions, areas and total number of lots shown hereon are subject to field survey and also to the requirements of Council and any other authority which may have requirements under any relevant legislation. In particular, no reliance should be placed on the information on this plan for any financial dealing involving the land.
- This note is an integral part of the plan..

**ROCKHAMPTON REGIONAL COUNCIL**  
**APPROVED PLANS**  
 These plans are approved subject to the current conditions of approval associated with  
**Development Permit No.: D/40-2020**  
**Dated: 12 May 2020**

Scale 1:250 - Lengths are in Metres.

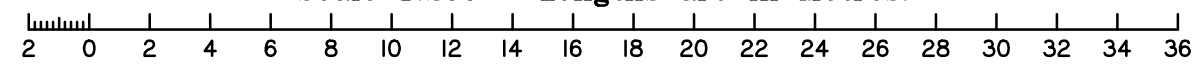

**MASTERS SURVEYING**  
 Brisbane Gladstone Mackay Wollongong  
 1300 245 427  
 masterssurveying.com.au

Project: 141 Rundle street Wandal QLD4700		Local Government: Rockhampton Regional		Locality: Wandal	
Title: Proposed Reconfiguration		Co-ord System: MGA		Level Datum: AHD	
Client: Brendan Jamieson		Scale: 1:250 at A3		Sheet: 1 of 1	
Rev.		Date		Revision:	
B	Added Underground Services	7/4/2020	KN		
A	Original Issue	10.03.2020	RM/KN	KN	RM
Drawing No: 60016-PRO-001		Revision: B			