

**Gracemere Sports Club**  
Armstrong Street, Gracemere, QLD 4702



**ROCKHAMPTON REGIONAL COUNCIL**  
**APPROVED PLANS**

These plans are approved subject to the  
current conditions of approval associated with  
**Development Permit No.: D/41-2019**  
**Dated: 19 June 2019**

Received by Council 24 May 2019

GSC001





# ROCKHAMPTON REGIONAL COUNCIL

## APPROVED PLANS


These plans are approved subject to the current conditions of approval associated with

Development Permit No.: D/41-2019


Dated: 19 June 2019

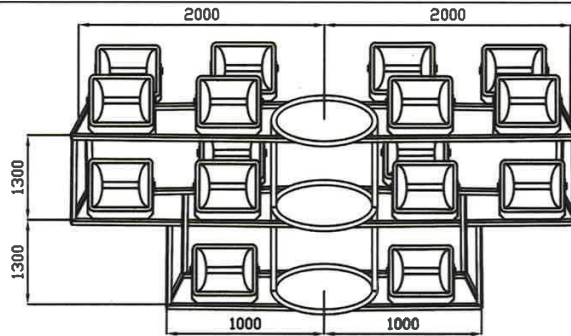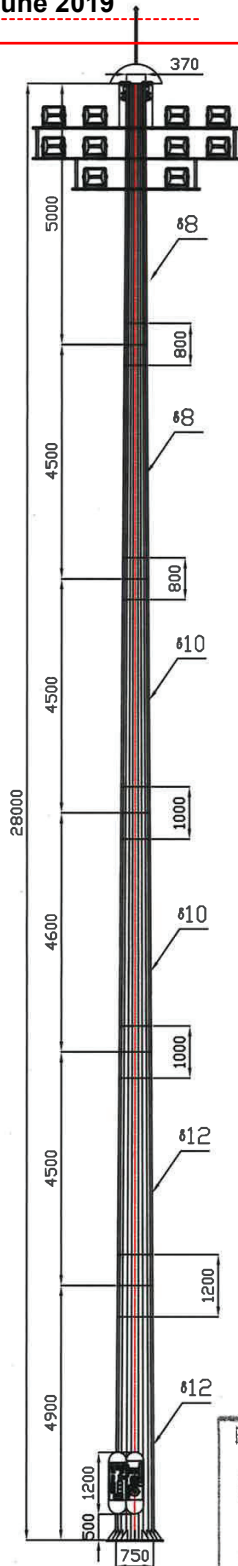


LAMP PLATE

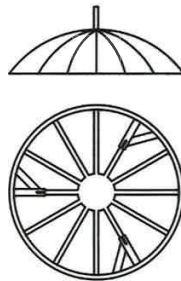


COVER RAINHAT

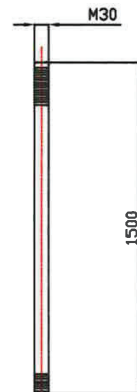


ANCHOR BOLT DETAIL

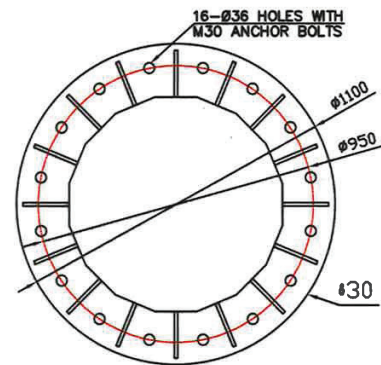

FLANGE

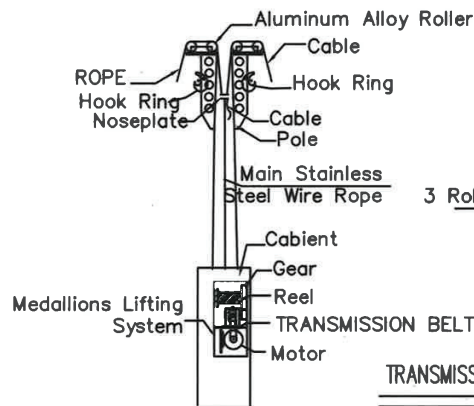

TRANSMISSION SYSTEM

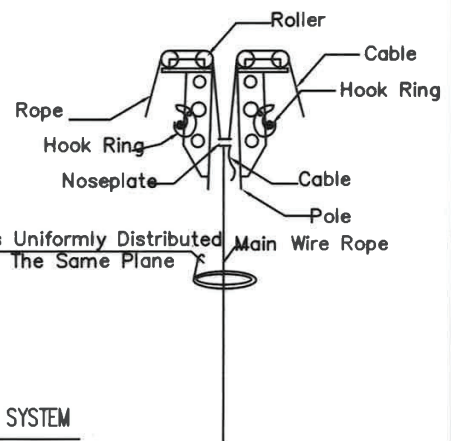

Note:

- 1-Design wind speed: 70m/s.
- 2-All dimensions are in mm, unless otherwise specified.
- 3-All materials are Q235 steel.
- 4-All steel parts are hot dipped galvanized to BS EN ISO 1461:2009.
- 5-Tolerances are according to DIN EN ISO 13920.

Registered Professional Engineer  
**GRAEME C MOULSTON**  
P.E. Aus. CP Eng 5590 RPEQ4431  
Signature: [Signature]  
Date: 4/3/19 5:12:19 PM  
STRUCTURAL ENGINEER

## 28m Pole with Lifting System

GRACEMERE SPORTS CLUB

Corner Armstrong Street & Victoria Street, Gracemere, QLD

Received by Council 24 May 2019

GSC002



# ROCKHAMPTON REGIONAL COUNCIL

## APPROVED PLANS

These plans are approved subject to the current conditions of approval associated with

Development Permit No.: D/41-2019


Dated: 19 June 2019

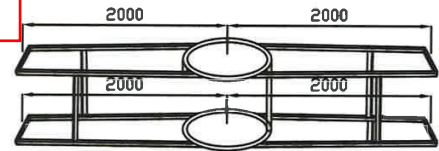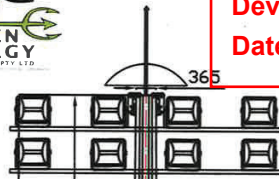


### Lamp Plate





### Cover Rainhat

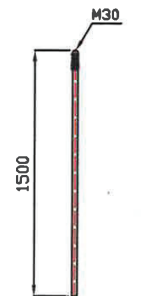


### ANCHOR BOLT

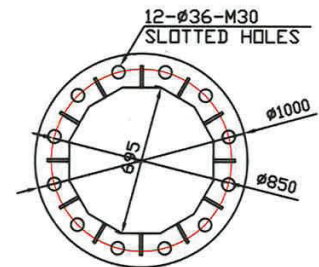

### FLANGE

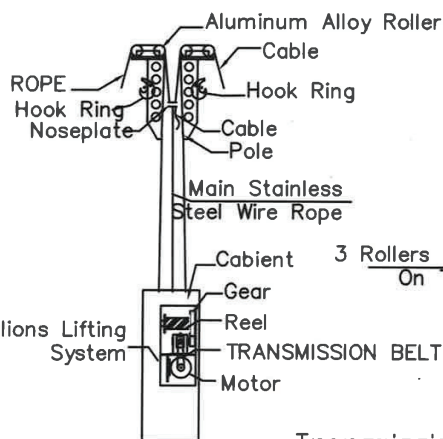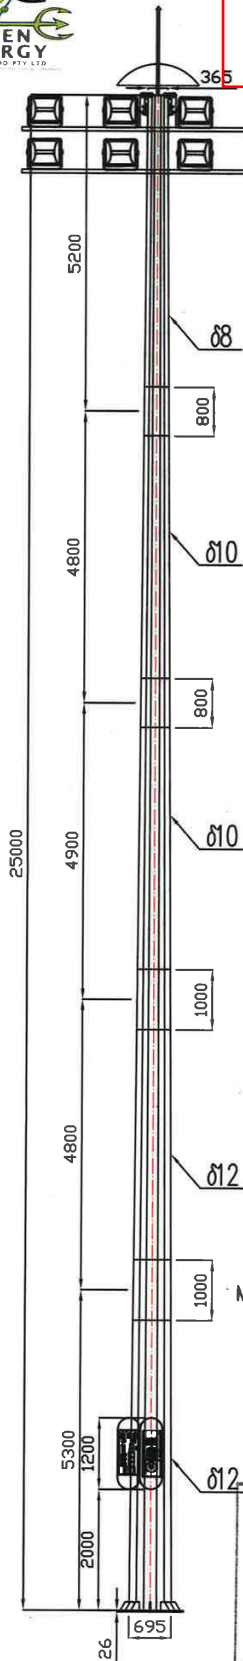

### Transmission system

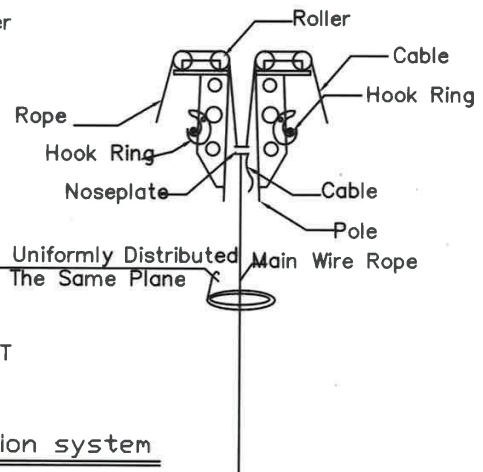

### Note:

- 1-Design wind speed: 70m/s.
- 2-All dimensions are in mm, unless otherwise specified.
- 3-All materials are Q235 steel.
- 4-All steel parts are hot dipped galvanized to BS EN ISO 1461:2009.
- 5-Tolerances are according to DIN EN ISO 13920.

Registered Professional Engineer  
**GRAEME C MOULSTON**  
FIE Aust CPEng 5590 RPEQ4431  
Signature: [Signature]  
Date: 14/3/2019  
STRUCTURAL ENGINEER

### 25m Pole with Lifting System

### GRACEMERE SPORTS CLUB

Corner Armstrong Street & Victoria Street, Gracemere, QLD