





PROJECT: Rockhampton	JOB NUMBER: JN123456	PAGE NO: 02 /12	DRAWN BY: NB	DATE DRAWN: 31/03/20	REVISION NUMBER: 03	CLIENT APPROVAL	PROJECT MANAGER	 <small>BUILDING A LASTING IMAGE</small>
FILE NAME: Daimler_Rockhampton_Signage	CLIENT : DAIMLER							
FILE PATH: Z:\Clients, builders & miscellaneous quotes etc\Daimler Truck & Bus\!SIGNAGE TENDER\QLD\Rockhampton\Drawings\Design			SHEET SIZE A3	SHEET UNITS MM	SHEET SCALE NTS	FOR CONSTRUCTION		



PROJECT: Rockhampton	JOB NUMBER: JN123456	PAGE NO: 03 /12	DRAWN BY: NB	DATE DRAWN: 31/03/20	REVISION NUMBER: 03	CLIENT APPROVAL	PROJECT MANAGER	
FILE NAME: Daimler_Rockhampton_Signage	CLIENT : DAIMLER							
FILE PATH: Z:\Clients, builders & miscellaneous quotes etc\Daimler Truck & Bus\!SIGNAGE TENDER\QLD\Rockhampton\Drawings\Design			SHEET SIZE A3	SHEET UNITS MM	SHEET SCALE NTS	FOR CONSTRUCTION		

PROPOSED

EXISTING



ROCKHAMPTON REGIONAL COUNCIL

APPROVED PLANS

These plans are approved subject to the current conditions of approval associated with

Development Permit No.: D/42-2020

Dated: 12 June 2020



Daimler Trucks Rockhampton



PROJECT: Rockhampton	JOB NUMBER: JN123456	PAGE NO: 05 /12	DRAWN BY: NB	DATE DRAWN: 31/03/20	REVISION NUMBER: 03	CLIENT APPROVAL	PROJECT MANAGER	 emSIGNS BUILDING A LASTING IMAGE
FILE NAME: Daimler_Rockhampton_Signage	CLIENT : DAIMLER							
FILE PATH: Z:\Clients, builders & miscellaneous quotes etc\Daimler Truck & Bus\!SIGNAGE TENDER\QLD\Rockhampton\Drawings\Design		SHEET SIZE A3	SHEET UNITS MM	SHEET SCALE NTS	FOR CONSTRUCTION			

IMPORTANT NOTICE: Every care is taken to ensure that the layout and spelling in this artwork is accurate. EMSIGNS will accept no responsibility for incorrect information or spelling errors after receiving your design approval. We will endeavour to match your colour to our best ability, however due to limitations of technology used we cannot guarantee a perfect match. All artwork remains the property of EMSIGNS. Copyright is reserved by EMSIGNS. Unless authorised by EMSIGNS in writing, no reproduction or disclosure to any third party is permitted.

PROPOSED

ROCKHAMPTON REGIONAL COUNCIL
APPROVED PLANS

These plans are approved subject to the current conditions of approval associated with
Development Permit No.: D/42-2020
Dated: 12 June 2020

EXISTING



ROCKHAMPTON REGIONAL COUNCIL

APPROVED PLANS

These plans are approved subject to the current conditions of approval associated with

Development Permit No.: D/42-2020

Dated: 12 June 2020


Illuminated Area 2.9 sqm (approx)

- Individual letters ONLY illuminated



Lighting:

- LOW INTENSITY LED LIGHTING

- TOTAL LIGHTING DOES NOT EXCEED 300cd/m2

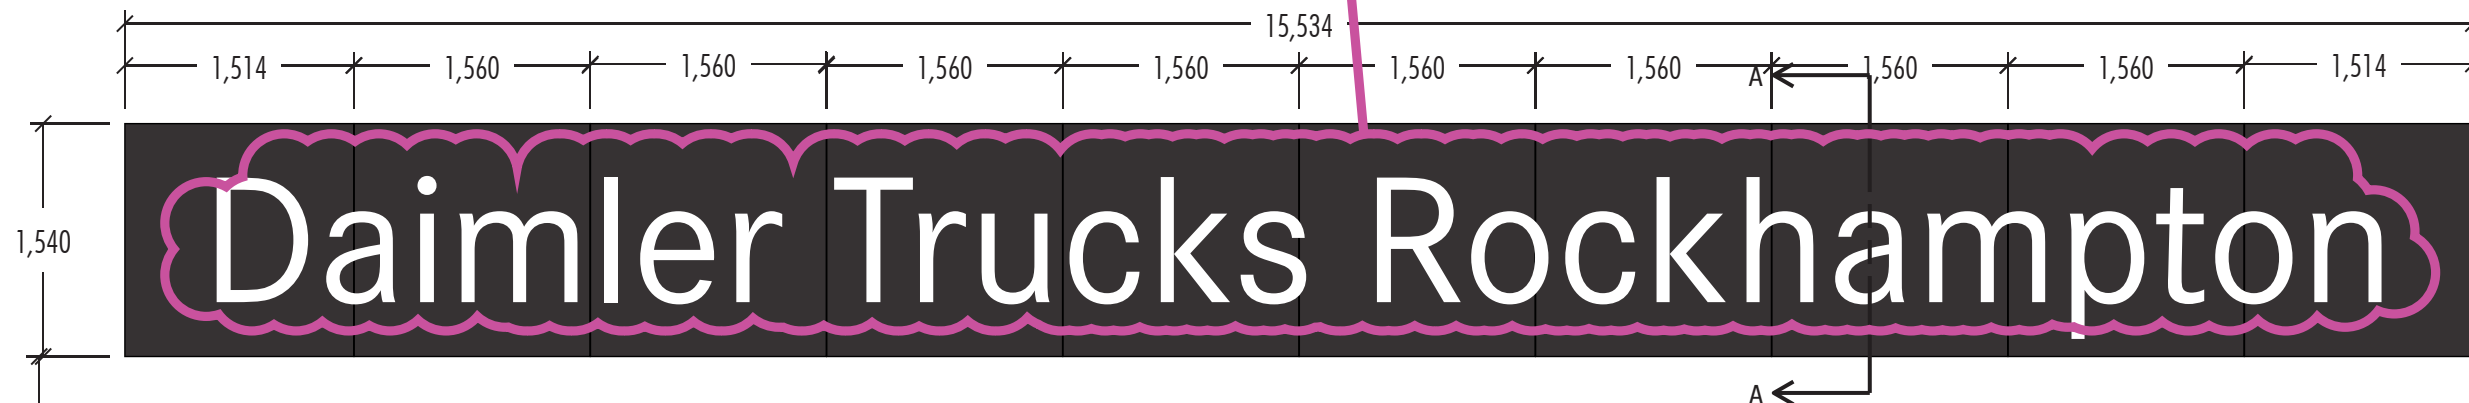

Signs installed 5.5 mtr (approx)
from ground level

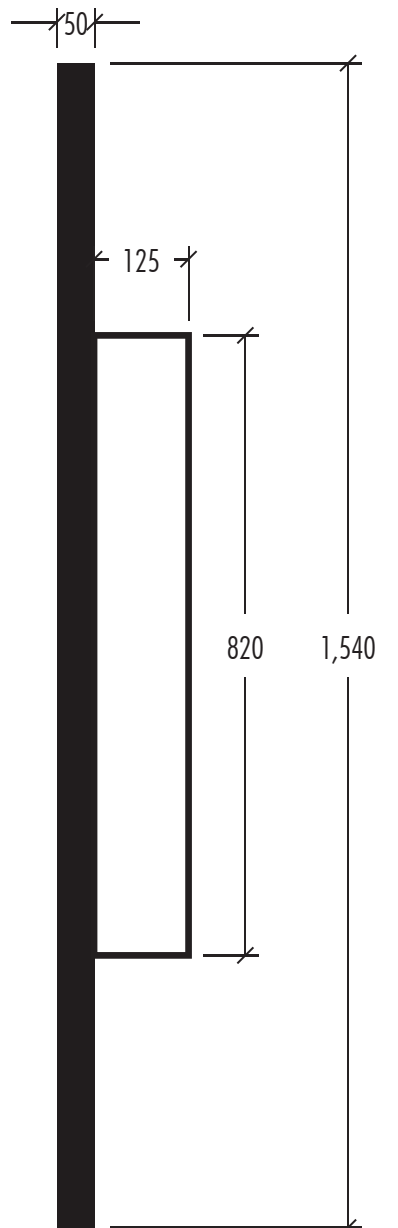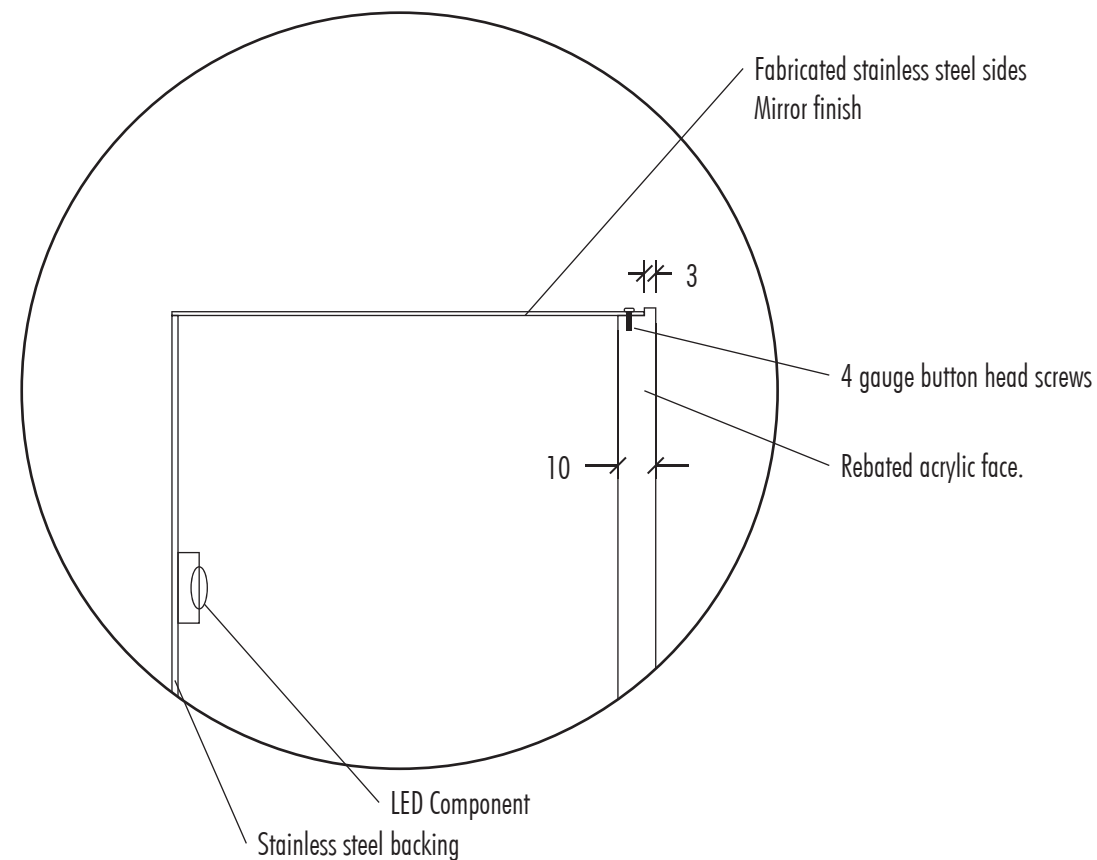

SECTION A-A

ILLUMINATION OF SIGNS WOULD STRICTLY
BE FROM THE HOURS OF DUSK TO MIDNIGHT

FONTS USED: CORPORATE S REGULAR

COLOURS:


- BLACK ACM
- 6mm thick opal faces
- 1MM THICK MIRROR FINISH RETURNS

CONSTRUCTION DETAILS:

LED ILLUMINATED LETTERSET

3D fabricated letters.
Includes opal faces and mirror stainless returns.
Letters mounted to a black ACM shoebox lid type panel.

Internal aluminium frame to support text

PROJECT: Rockhampton	JOB NUMBER: JN123456	PAGE NO: 08 /12	DRAWN BY: NB	DATE DRAWN: 31/03/20	REVISION NUMBER: 03	CLIENT APPROVAL	PROJECT MANAGER	
FILE NAME: Daimler_Rockhampton_Signage	CLIENT : DAIMLER							
FILE PATH: Z:\Clients, builders & miscellaneous quotes etc\Daimler Truck & Bus\!SIGNAGE TENDER\QLD\Rockhampton\Drawings\Design		SHEET SIZE A3	SHEET UNITS MM	SHEET SCALE NTS	FOR CONSTRUCTION			

ROCKHAMPTON REGIONAL COUNCIL


APPROVED PLANS

These plans are approved subject to the current conditions of approval associated with

Development Permit No.: D/42-2020

Dated: 12 June 2020

- Illuminated Area**
- Logos ONLY illuminate (Background does not)
 - Total illuminated SQM over full sign: 1.3 Sqm
- Lighting:**
- LOW INTENSITY LED LIGHTING
 - LIGHTING DOES NOT EXCEED 300cd/m2

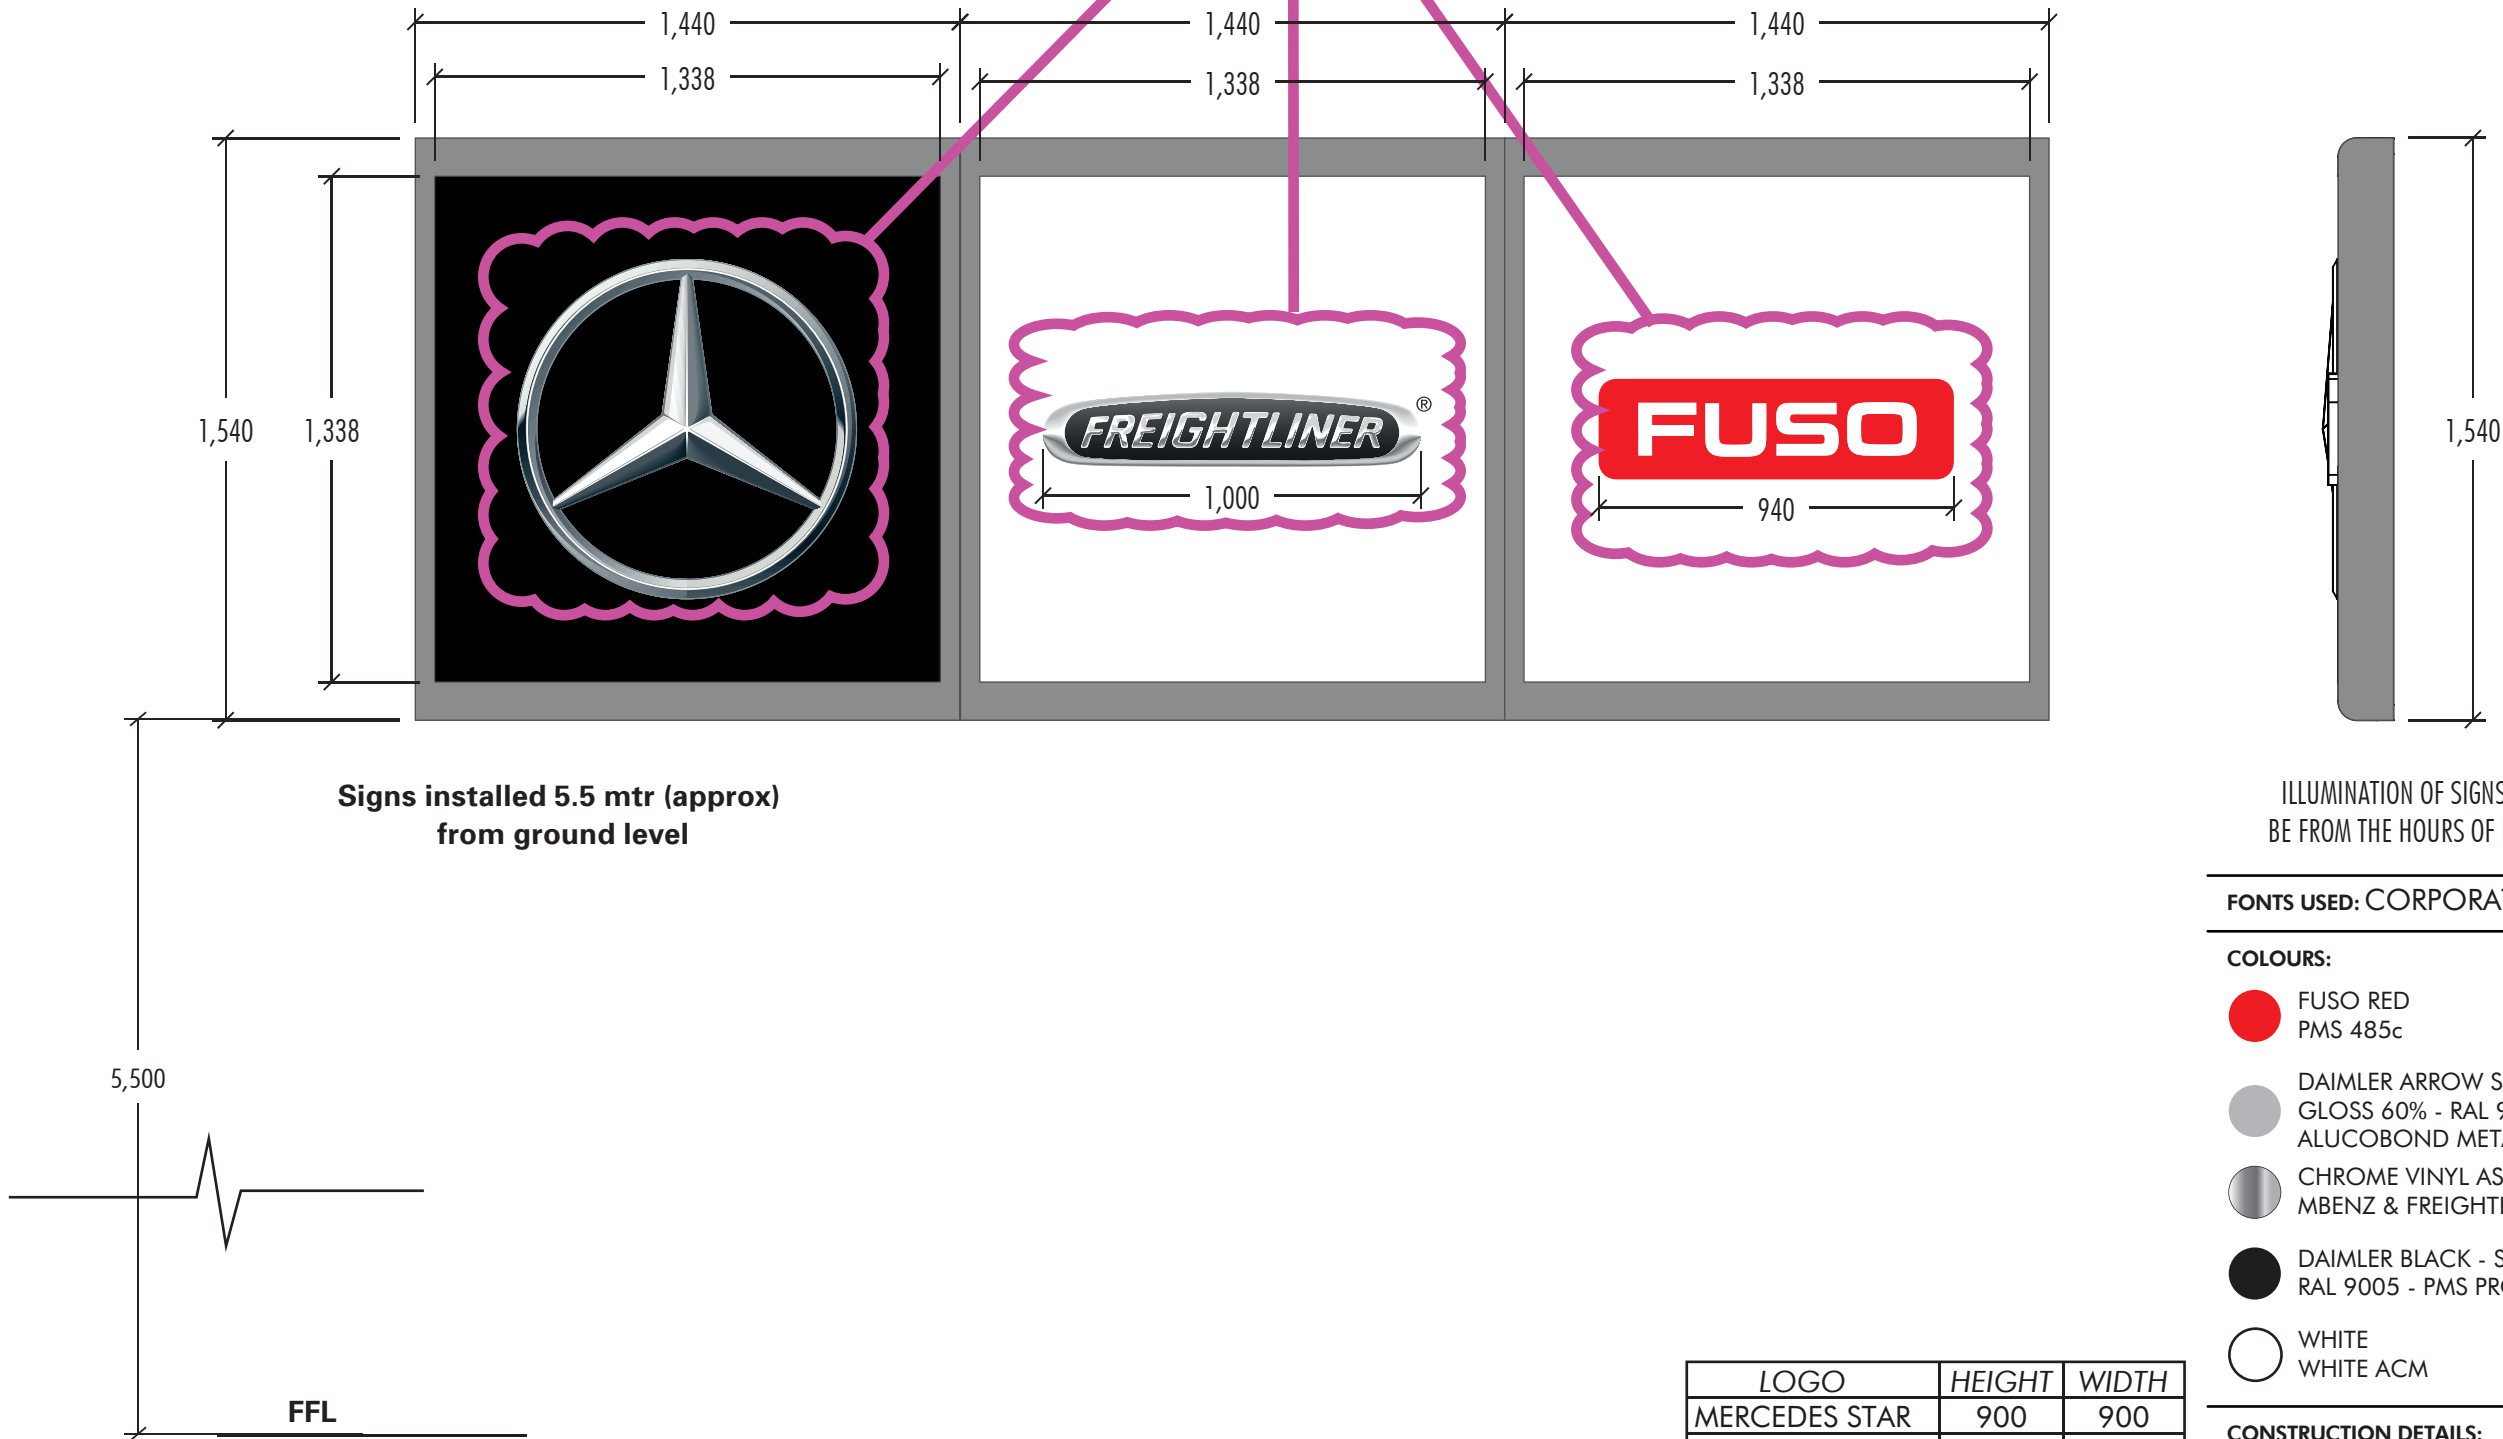

ILLUMINATION OF SIGNS WOULD STRICTLY
BE FROM THE HOURS OF DUSK TO MIDNIGHT

FONTS USED: CORPORATE S DEMI

COLOURS:

- FUSO RED
PMS 485c
- DAIMLER ARROW SILVER MET 777,
GLOSS 60% - RAL 9006
ALUCOBOND METALLIC SILVER 500
- CHROME VINYL AS PER
MBENZ & FREIGHTLINER SPECS
- DAIMLER BLACK - SCHWARTZ BLACK
RAL 9005 - PMS PROCESS BLACK
- WHITE
WHITE ACM

CONSTRUCTION DETAILS:

All brand logos to be be prismatic or 3D as per brand specifications.

PROJECT: Rockhampton

JOB NUMBER: JN123456

PAGE NO: 09 /12

DRAWN BY: NB

DATE DRAWN: 31/03/20

REVISION NUMBER: 03

CLIENT APPROVAL

PROJECT MANAGER

FILE NAME: Daimler_Rockhampton_Signage

CLIENT : DAIMLER

FILE PATH: Z:\Clients, builders & miscellaneous quotes etc\Daimler Truck & Bus\!SIGNAGE TENDER\QLD\Rockhampton\Drawings\Design

SHEET SIZE A3


SHEET UNITS MM

SHEET SCALE NTS

FOR CONSTRUCTION

emSIGNS
BUILDING A LASTING IMAGE

Dated: 12 June 2020

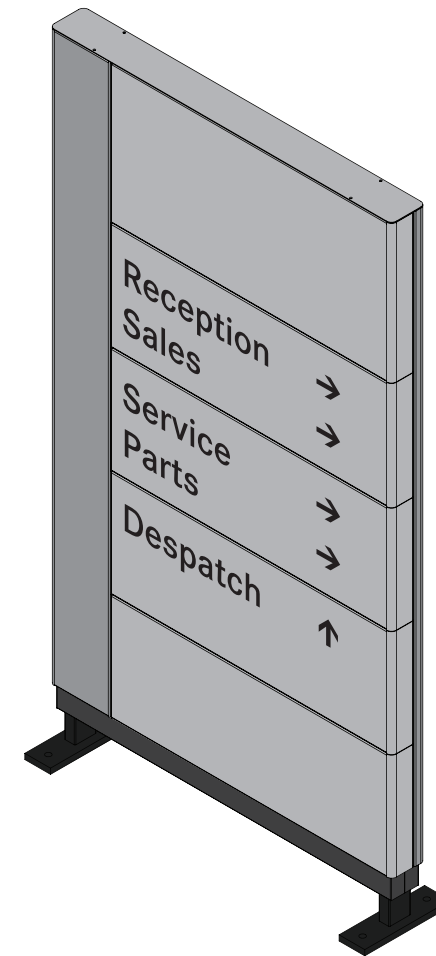

IMPORTANT NOTICE: Every care is taken to ensure that the layout and spelling in this artwork is accurate. EMSIGNS will accept no responsibility for incorrect information or spelling errors after receiving your design approval. We will endeavour to match your colour to our best ability, however due to limitations of technology used we cannot guarantee a perfect match. All artwork remains the property of EMSIGNS. Copyright is reserved by EMSIGNS. Unless authorised by EMSIGNS in writing, no reproduction or disclosure to any third party is permitted.


ROCKHAMPTON REGIONAL COUNCIL

APPROVED PLANS

These plans are approved subject to the current conditions of approval associated with

Development Permit No.: D/42-2020

Dated: 12 June 2020

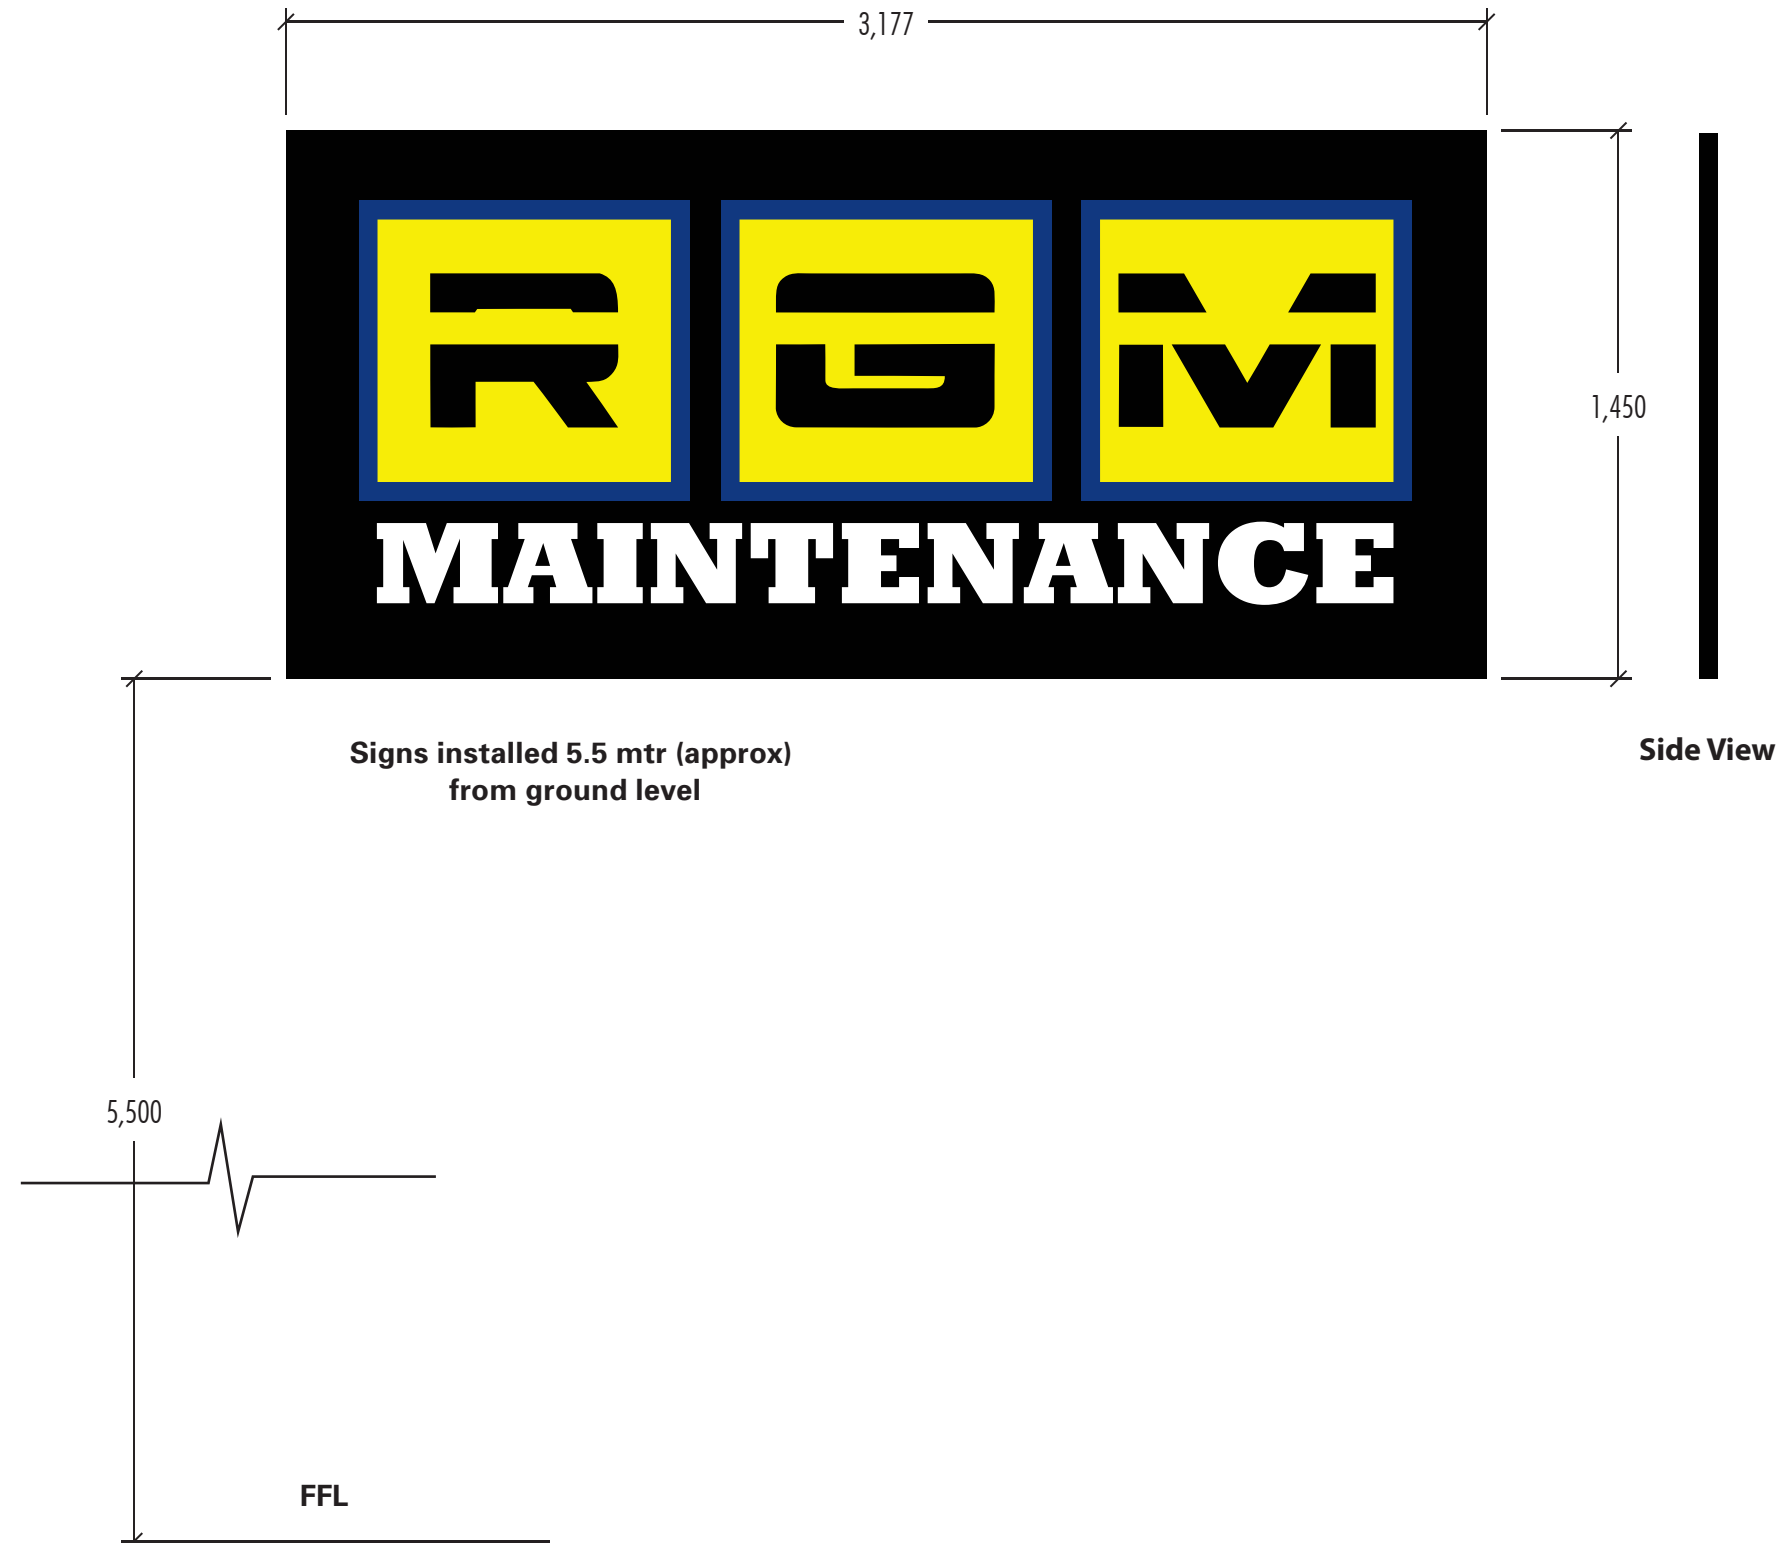

NON illuminated


FONTS USED: CORPORATE S REGULAR

COLOURS:

-  WHITE VINYL
 BLACK ACM
 SCANDINAVIA BLUE 783
 C100 M85 Y5 K20
 PROCESS YELLOW
 C0 M0 Y100 K0

CONSTRUCTION DETAILS:

CONCEPTS
Aluminium frame clad with ACM sheeting. Vinyl decorated panels

PROJECT: Rockhampton	JOB NUMBER: JN123456	PAGE NO: 11 /12	DRAWN BY: NB	DATE DRAWN: 31/03/20	REVISION NUMBER: 03	CLIENT APPROVAL	PROJECT MANAGER	
FILE NAME: Daimler_Rockhampton_Signage	CLIENT : DAIMLER							
FILE PATH: Z:\Clients, builders & miscellaneous quotes etc\Daimler Truck & Bus\!SIGNAGE TENDER\QLD\Rockhampton\Drawings\Design			SHEET SIZE A3	SHEET UNITS MM	SHEET SCALE NTS	FOR CONSTRUCTION		