



Finch
Surveying
Consultants

118 Rockhampton Rd
Yeppoon Q 4703
Phone (07) 4939 1393
Fax (07) 4939 8945
Mobile 0417 771 250
Email office@finchsurveying.com.au

This Plan is an Proposal Plan Only and As Such Should
not Be Used for Any Other Purpose.
the Dimensions Shown Are Subject to Survey.

ROCKHAMPTON REGIONAL COUNCIL

These plans are approved subject to the current
conditions of approval associated with
Development Permit No. D/48-2016

Dated: 14 July 2016

PROPOSED RECONFIGURATION OF A LOT

*Lots 20, 41-47 and 100
Cancelling Lot 40 on SP207646*

ORIGINAL Por 50

MERIDIAN
of SP207646

MAP REF
9051-34324


SCALE
1:500

DATE
Dec 18, 2015.

ARCHIVED
ROCKHAMPTON

PARISH **ARCHER**
COUNTY **Livingstone**
CITY/LOCALITY **FRENCHVILLE**
LOCAL GOVERNMENT **ROCKHAMPTON C.C.**

5489 PROP Rev 0 Sh1

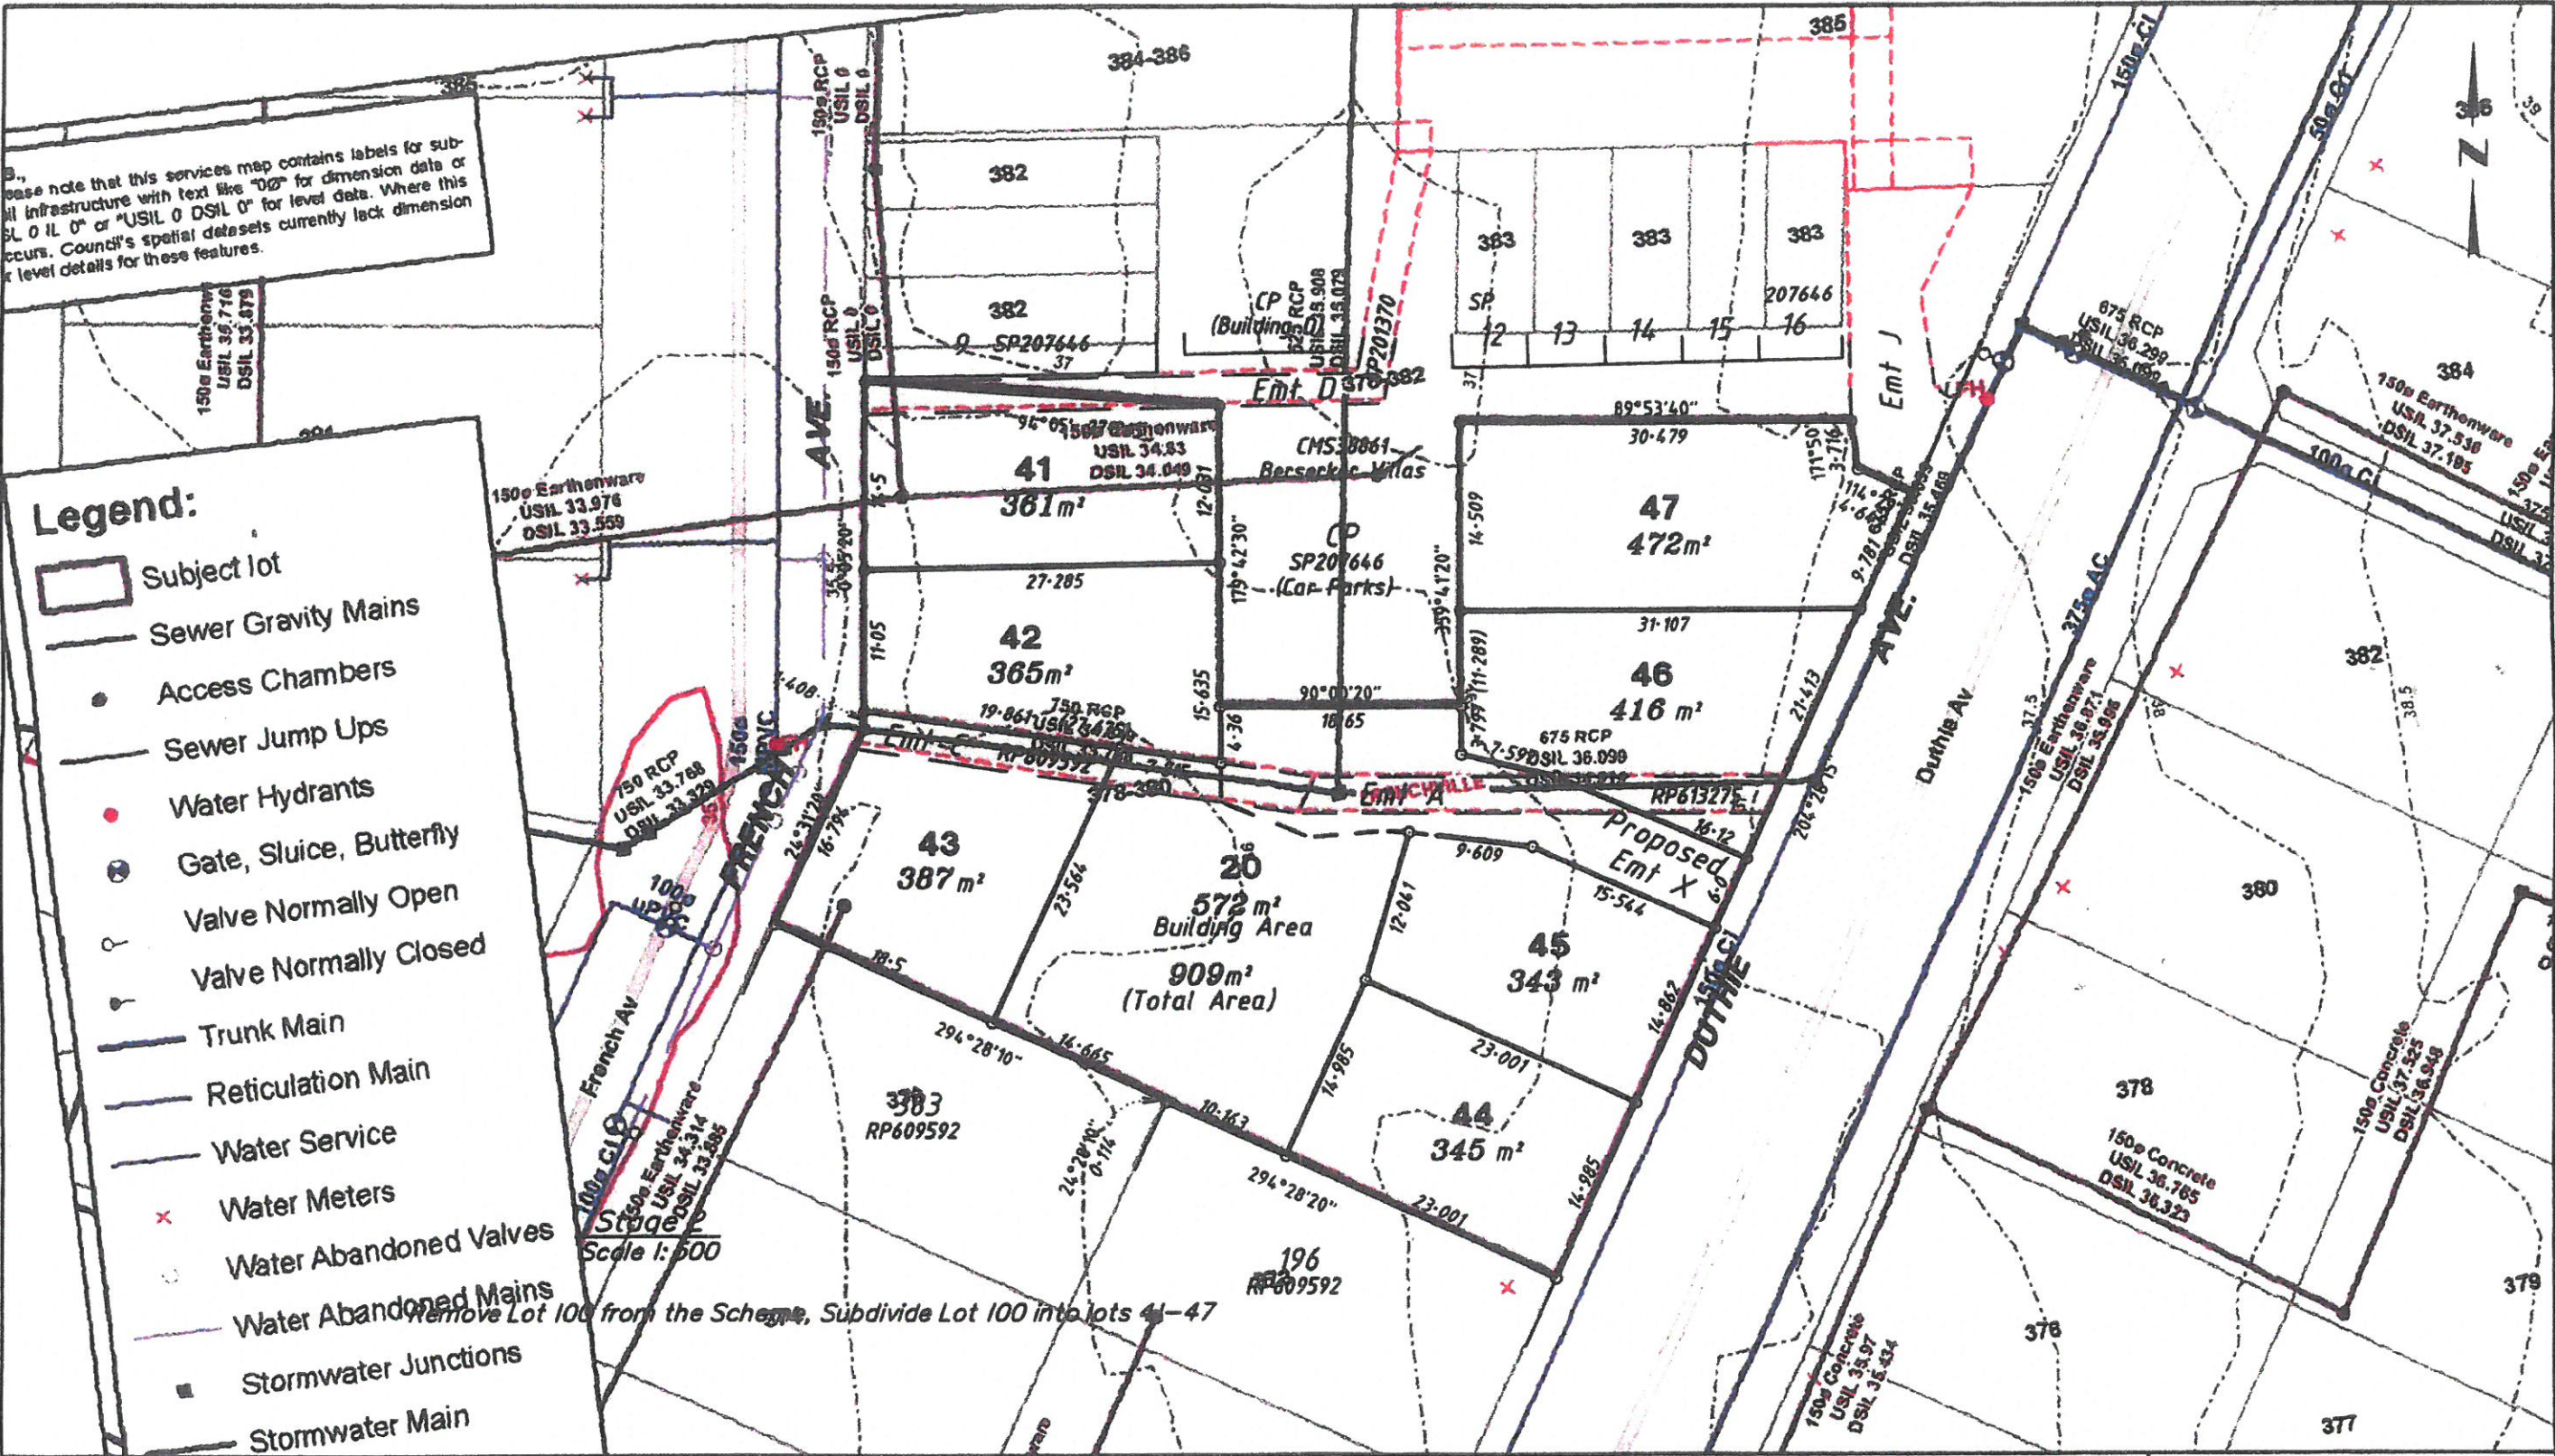

Finch
Surveying
Consultants

118 Rockhampton Rd
Yeppoon Q 4703
Phone (07) 4939 1393
Fax (07) 4939 8945
Mobile 0417 771 250
Email office@finchsurveying.com.au

This Plan is an Proposal Plan Only and As Such Should
not Be Used for Any Other Purpose.
The Dimensions Shown Are Subject to Survey

ROCKHAMPTON REGIONAL COUNCIL

These plans are approved subject to the current
conditions of approval associated with
Development Permit No. D/48-2016
Dated: 14 July 2016

PROPOSED RECONFIGURATION OF A LOT

*Lots 20, 41-47 and 100
Cancelling Lot 40 on SP207646*


ORIGINAL Por 50

MERIDIAN of SP207646	MAP REF 9051-34324	SCALE 1:500	DATE Dec 18, 2015.	ARCHIVED ROCKHAMPTON
-------------------------	-----------------------	----------------	-----------------------	-------------------------

PARISH ARCHER
COUNTY Livingstone
CITY/LOCALITY FRENCHVILLE
LOCAL GOVERNMENT ROCKHAMPTON C.C.

5489 PROP Rev 0 Sh2

M:\17M DATA\540015489prop rev 0 sh2 18 2015

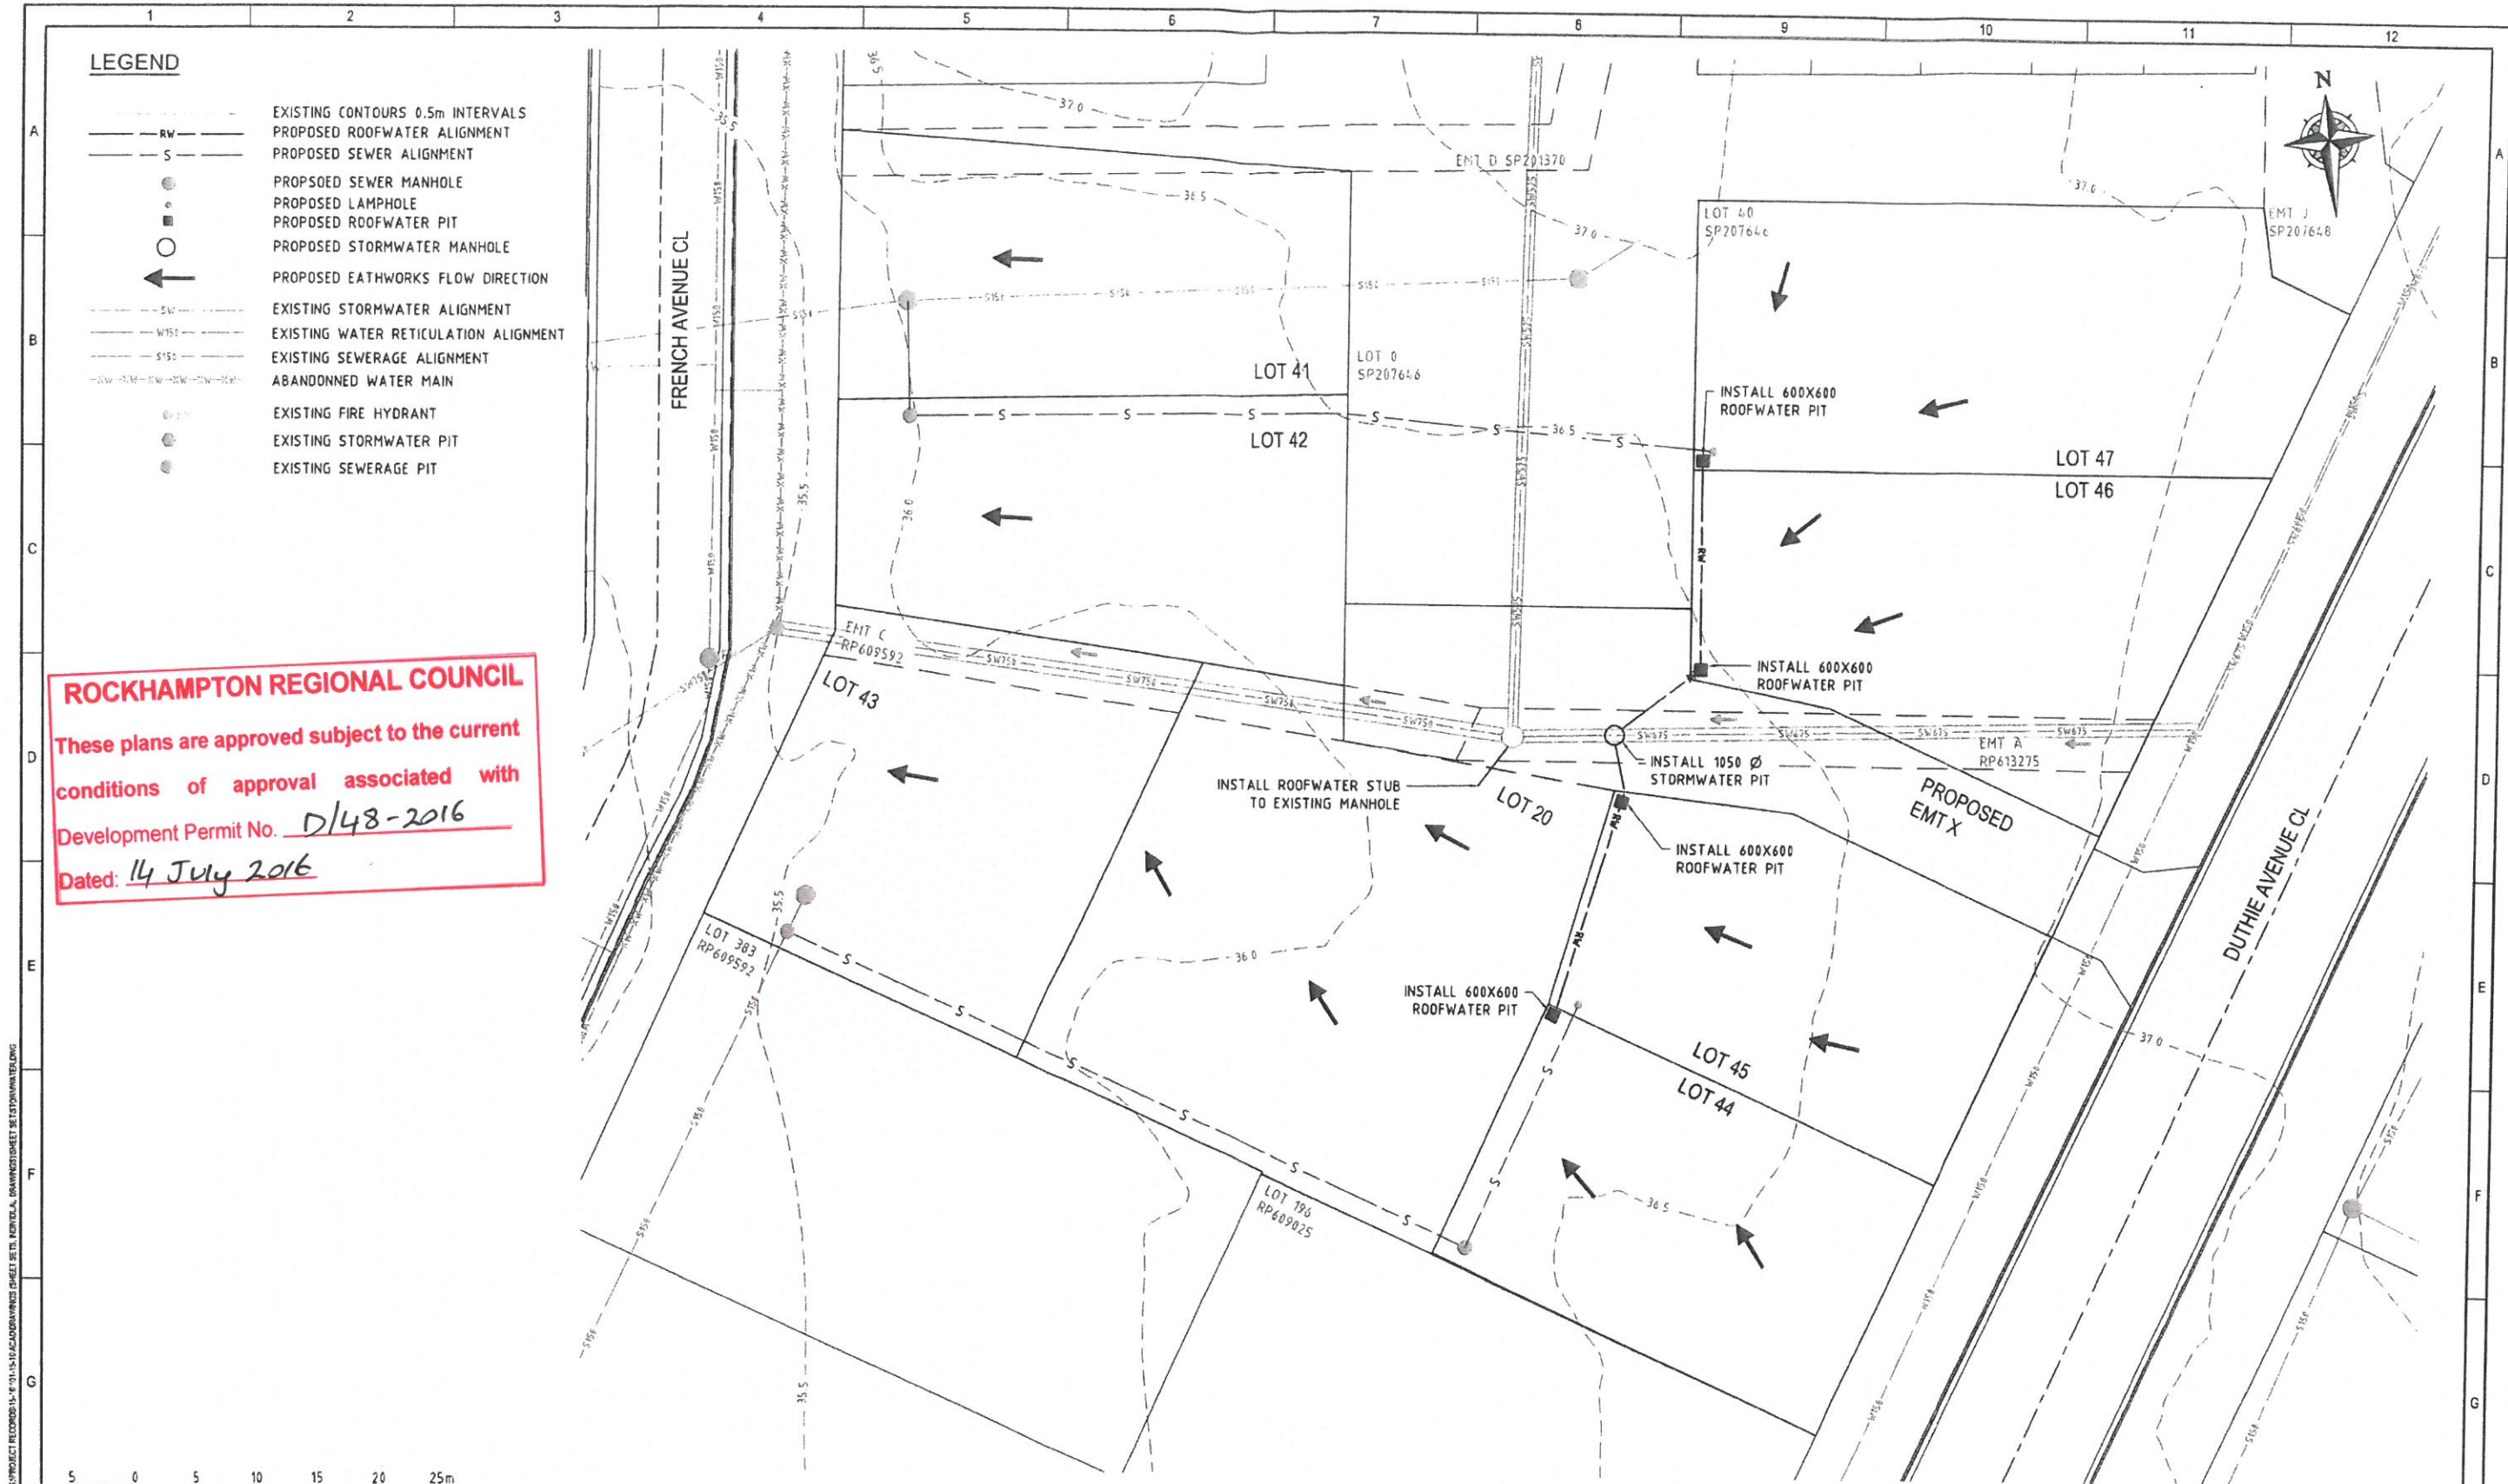

ROCKHAMPTON REGIONAL COUNCIL


These plans are approved subject to the current conditions of approval associated with Development Permit No. D/48-2016

Dated: 14 July 2016

PLAN
SCALE 1:250(A1) 1:500(A3)

INFORMATION ONLY

SURVEYOR	
----------	--	--	

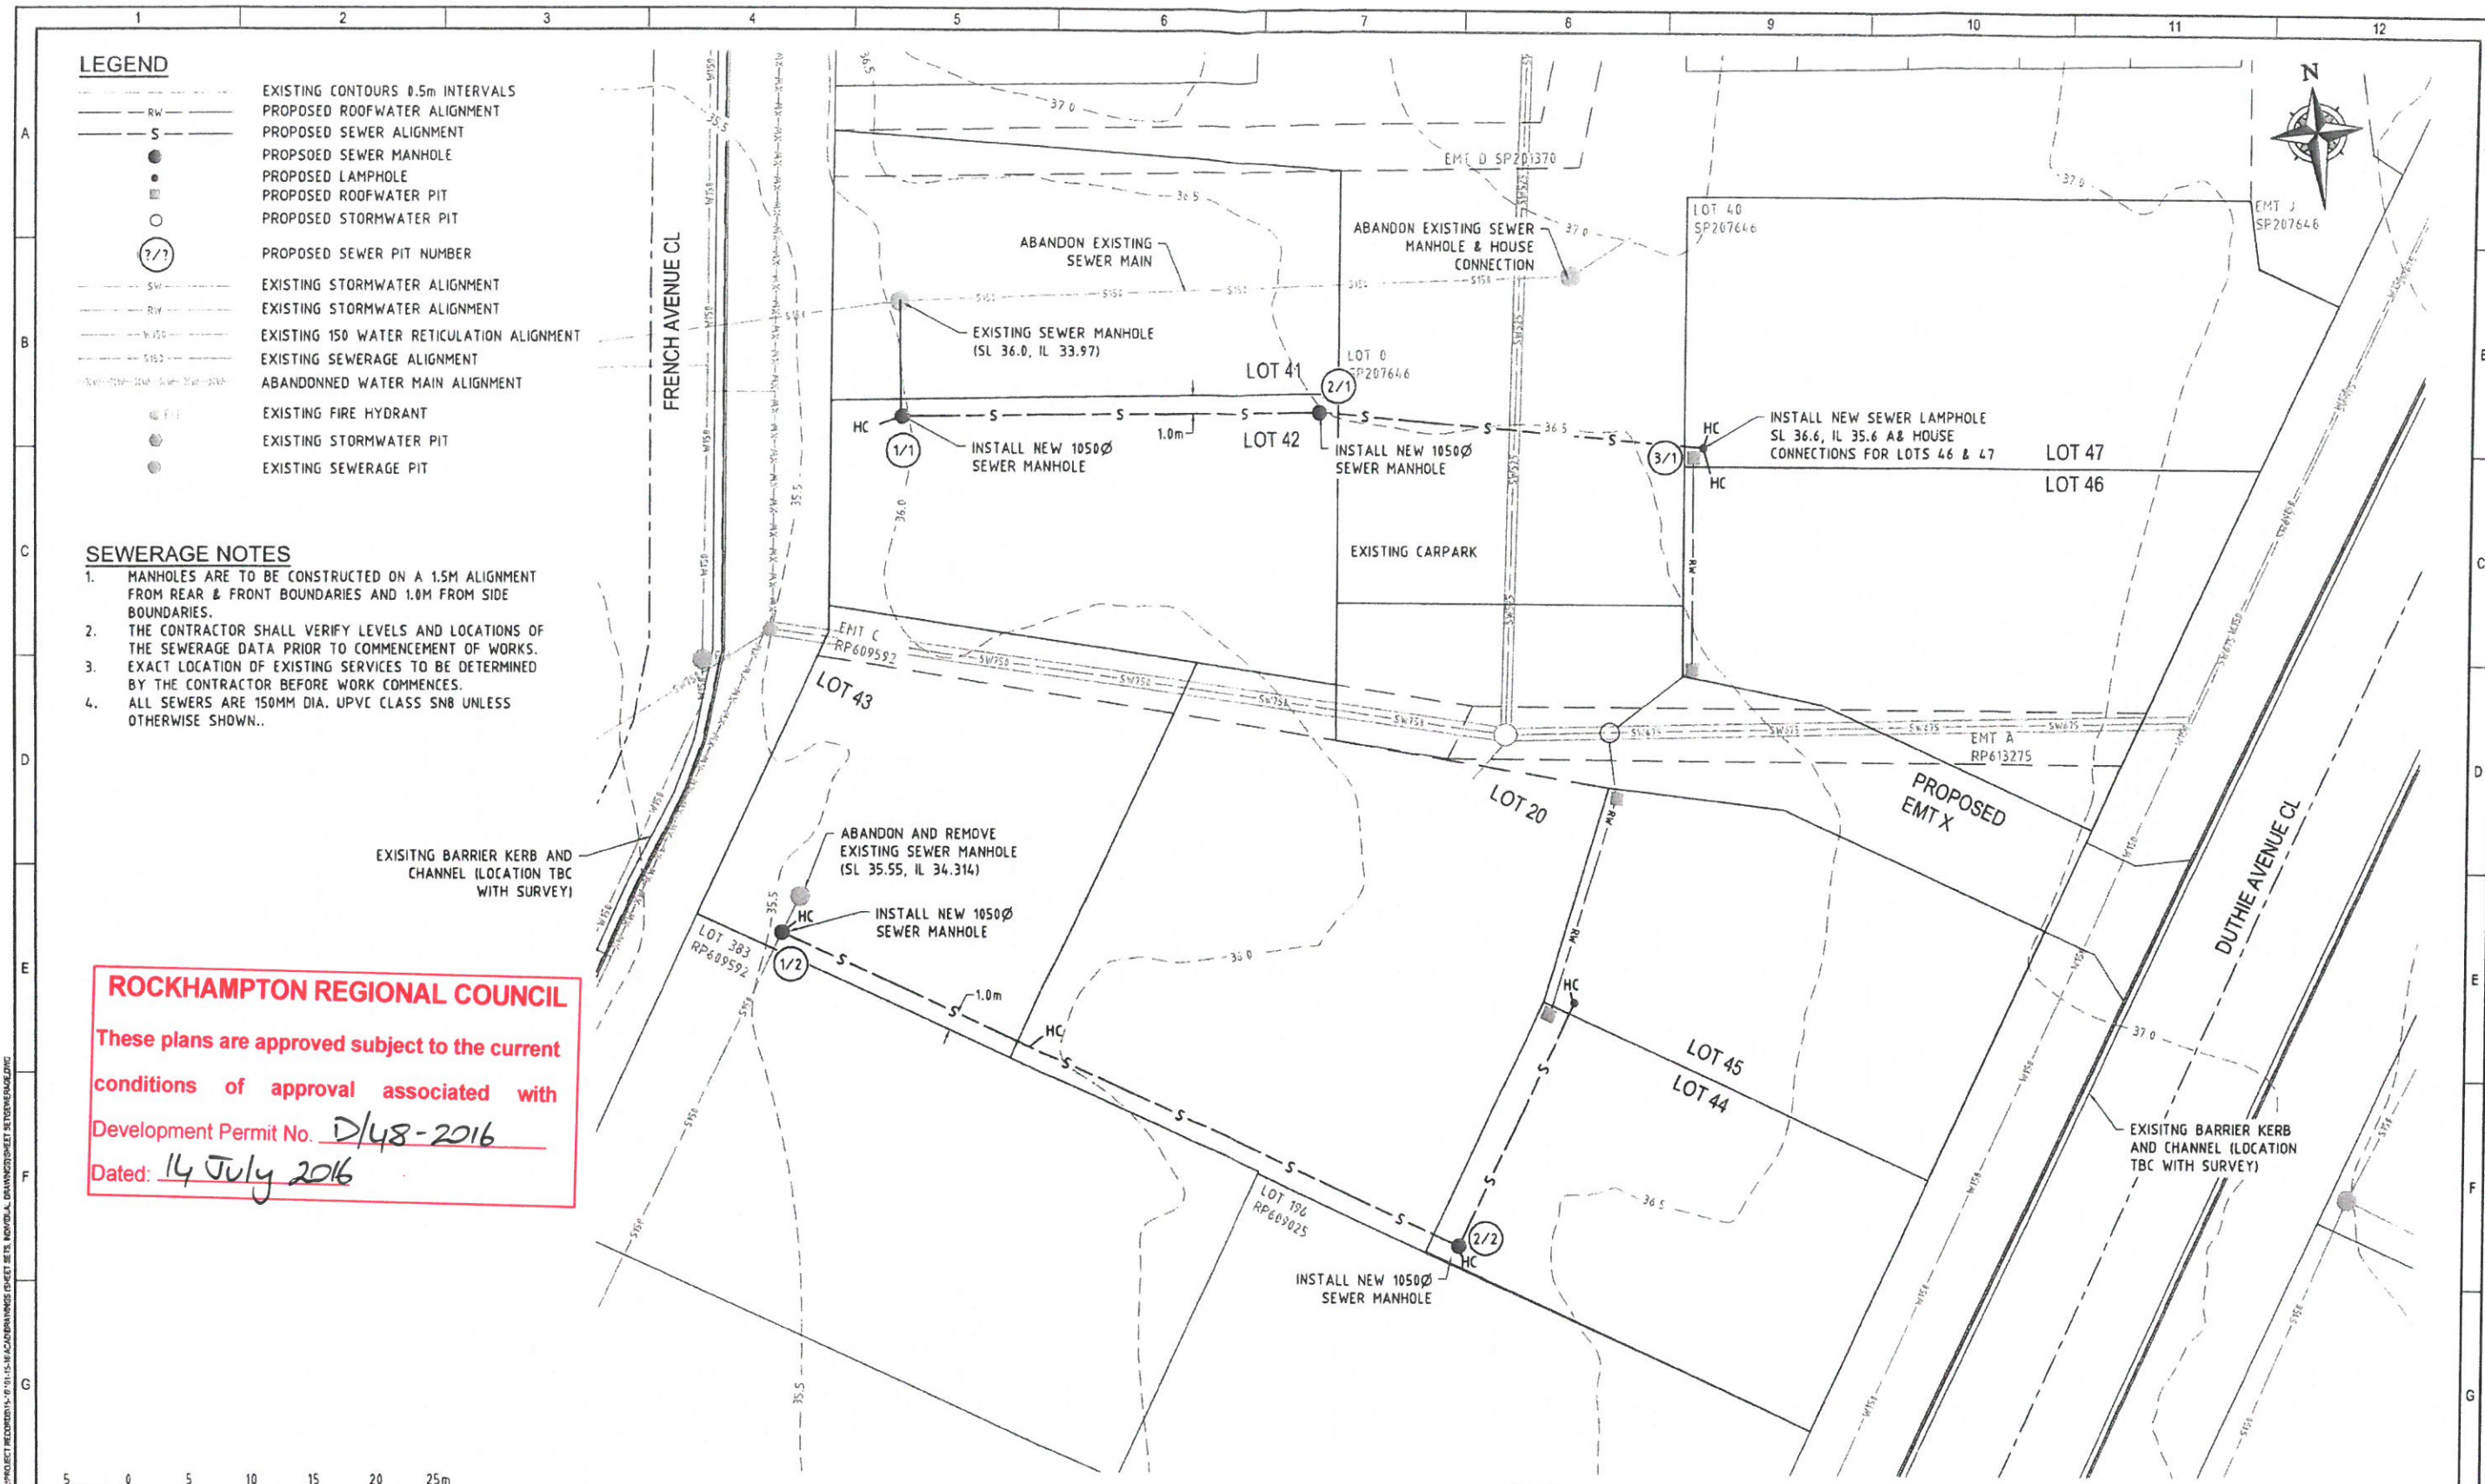

ROCKHAMPTON REGIONAL COUNCIL
These plans are approved subject to the current conditions of approval associated with Development Permit No. D/48-2016
Dated: 14 July 2016

INFORMATION ONLY

SURVEYOR		BY		DATE		CLIENT		PREPARED BY		CLIENT	
ADDRESS:		REVIEWED						1011516		ANSAN PTY LTD	
CO-ORDINATE DATUM		RPEQ ENG						PROJECT		8 LOT SUBDIVISION, FRENCHVILLE	
HEIGHT DATUM		RPEQ No:						TITLE		SEWERAGE	
A		SCALE: NTS						LAYOUT PLAN			
22/01/16		McMurtrie & Associates Pty Ltd						DRAWING NUMBER		1011516-1001	
SUBMITTED FOR INFORMATION		KLF						REVISION		A	
DATE		DRAFT									
REVISION DESCRIPTION		DESIGN									
1		2		3		4		5		6	
7		8		9		10		11		12	



STAGING



Stage 1 (Lots 20, 21 and 100)

Stage 1
Scale 1:500

Create Lots 20, 100 under the current Scheme

Finch
Surveying
Consultants

118 Rockhampton Rd
Yeppoon Q 4703
Phone (07) 4939 1393
Fax (07) 4939 8945
Mobile 0417 771 250
Email office@finchsurveying.com.au

This Plan is an Proposal Plan Only and As Such Should
not Be Used for Any Other Purpose.
the Dimensions Shown Are Subject to Survey.

ROCKHAMPTON REGIONAL COUNCIL

ADDITIONAL PLANS APPROVED

3 April 2019

DATE

These plans are approved and now incorporated
into the approved suite of plans subject to the
current conditions of approval associated with
Development Permit No.: D/48-2016

Dated: 14 July 2016

RECONFIGURING A LOT - PROPOSED STAGING

Stage 1

ORIGINAL **Por 50**

MERIDIAN
of SP207646

MAP REF
9051-34324

SCALE
1:500

DATE
5th February 2019

ARCHIVED
ROCKHAMPTON

PARISH **ARCHER**
COUNTY **Livingstone**
CITY/LOCALITY **FRENCHVILLE**
LOCAL GOVERNMENT **ROCKHAMPTON C.C.**

5489 Staging Rev A
Sheet 1 of 2

150a Earthwork
USIL 35.716
DSL 33.879



Finch
Surveying
Consultants

This Plan is an Proposal Plan Only and As Such
not Be Used for Any Other Purpose.
the Dimensions Shown Are Subject to Survey.

These plans are approved and now incorporated into the approved suite of plans subject to the current conditions of approval associated with **Development Permit No.: D/48-2016**

STAGES 2A, 2B, 2C AND 2D

MERIDIAN
of SP207646

ARCHIVED
ROCKHAMPTON

5489 Staging Rev A
Sheet 2 of 2

DATA\5400\5480xxxx pro-Dec 18 2015	
------------------------------------	--