

**ROCKHAMPTON REGIONAL COUNCIL**

**APPROVED PLANS**


These plans are approved subject to the current  
conditions of approval associated with

**Development Permit No.: D/49-2023**

**Dated: 22 June 2023**

PROPERTY DESCRIPTION

LOT NUMBER: 13  
REGISTERED PLAN NUMBER: R26274  
PARISH: MURCHISON  
COUNTY: LIVINGSTONE  
AREA: 744.6 SQ.METRES

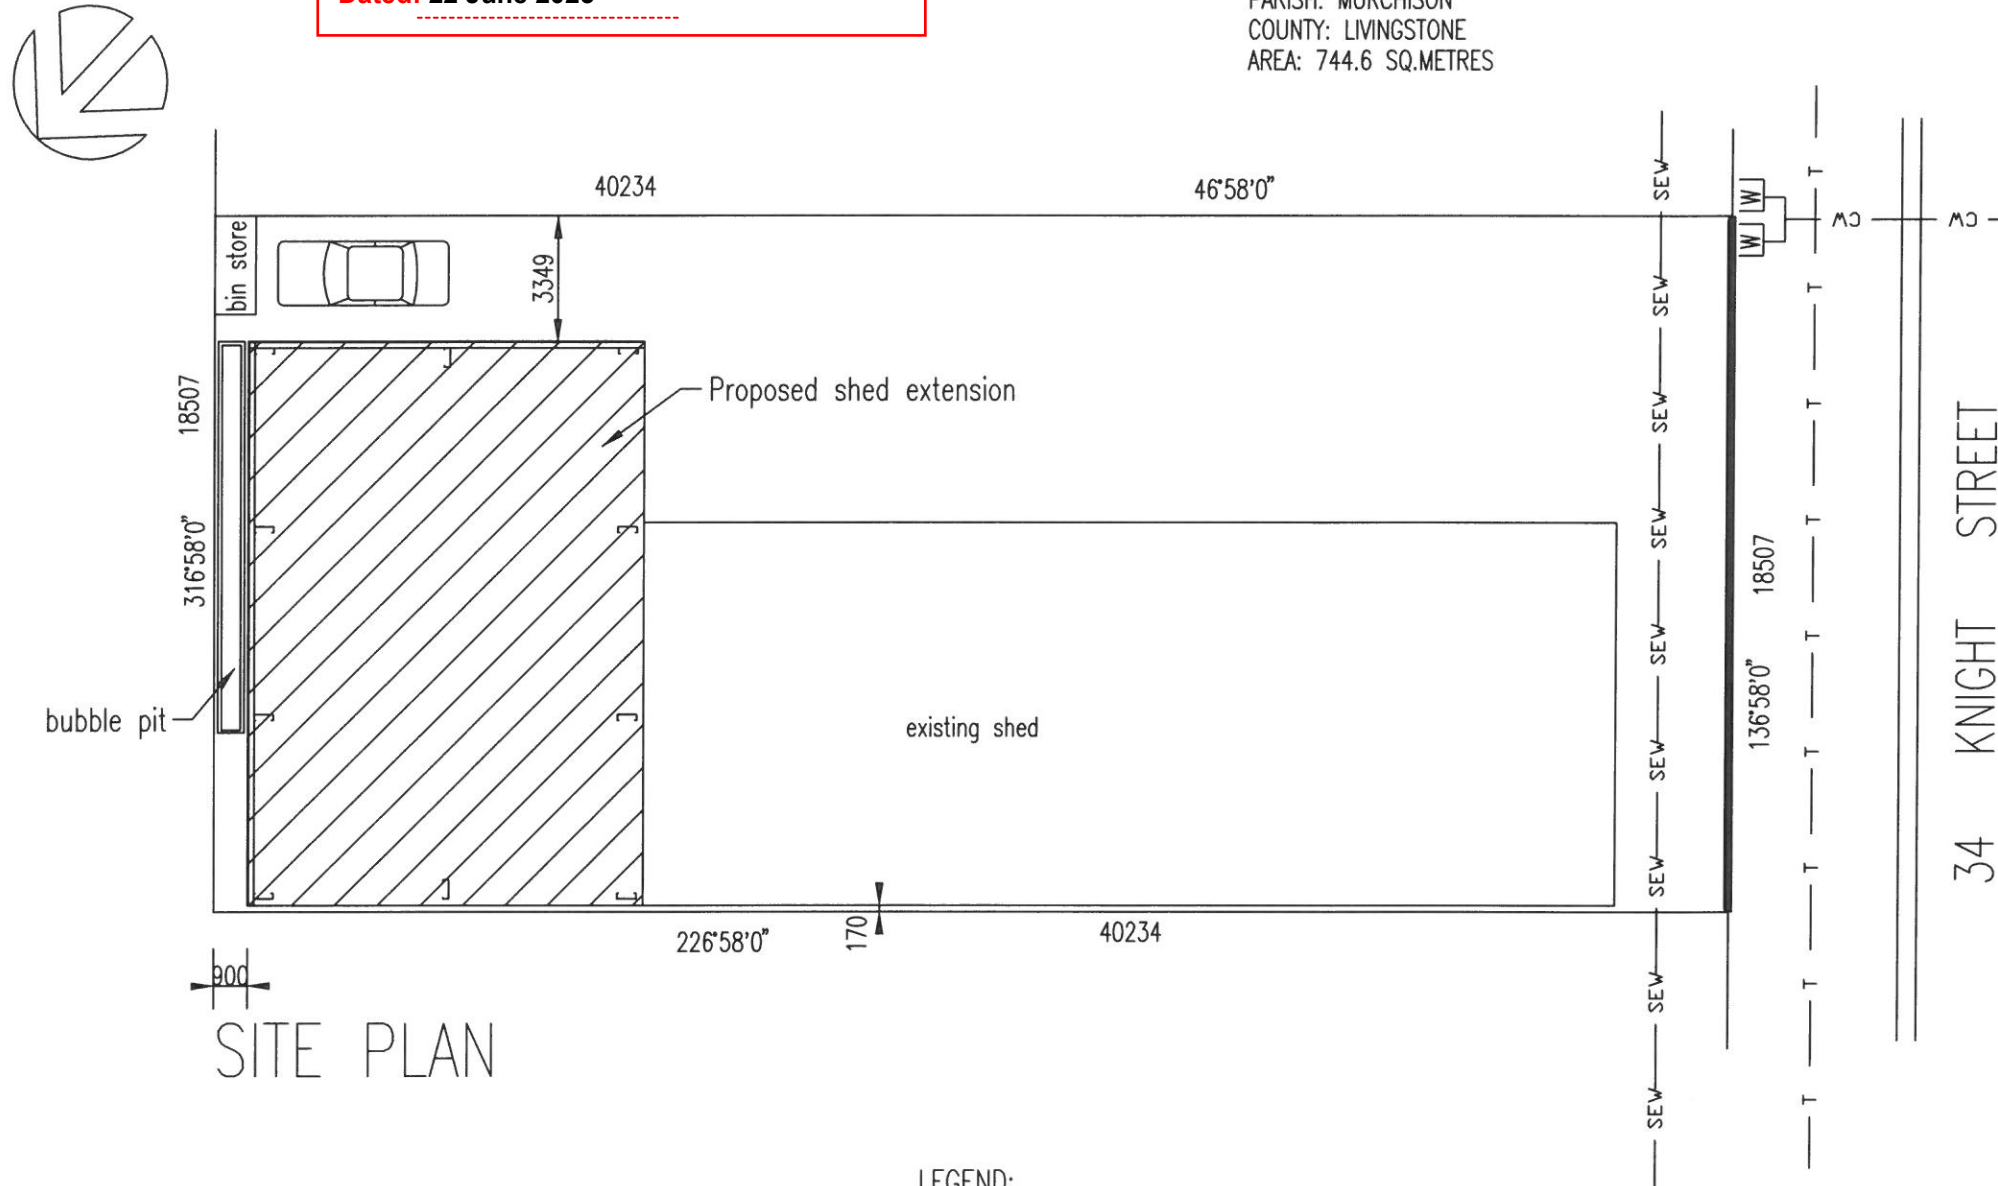

SITE PLAN

LEGEND:

— T —	telephone line
— W —	reticulated water meter box
— CW —	reticulated cold water supply
— SEW —	150mm sewer line


**ROCKHAMPTON REGIONAL COUNCIL**

**APPROVED PLANS**

These plans are approved subject to the current  
conditions of approval associated with

**Development Permit No.: D/49-2023**

**Dated: 22 June 2023**

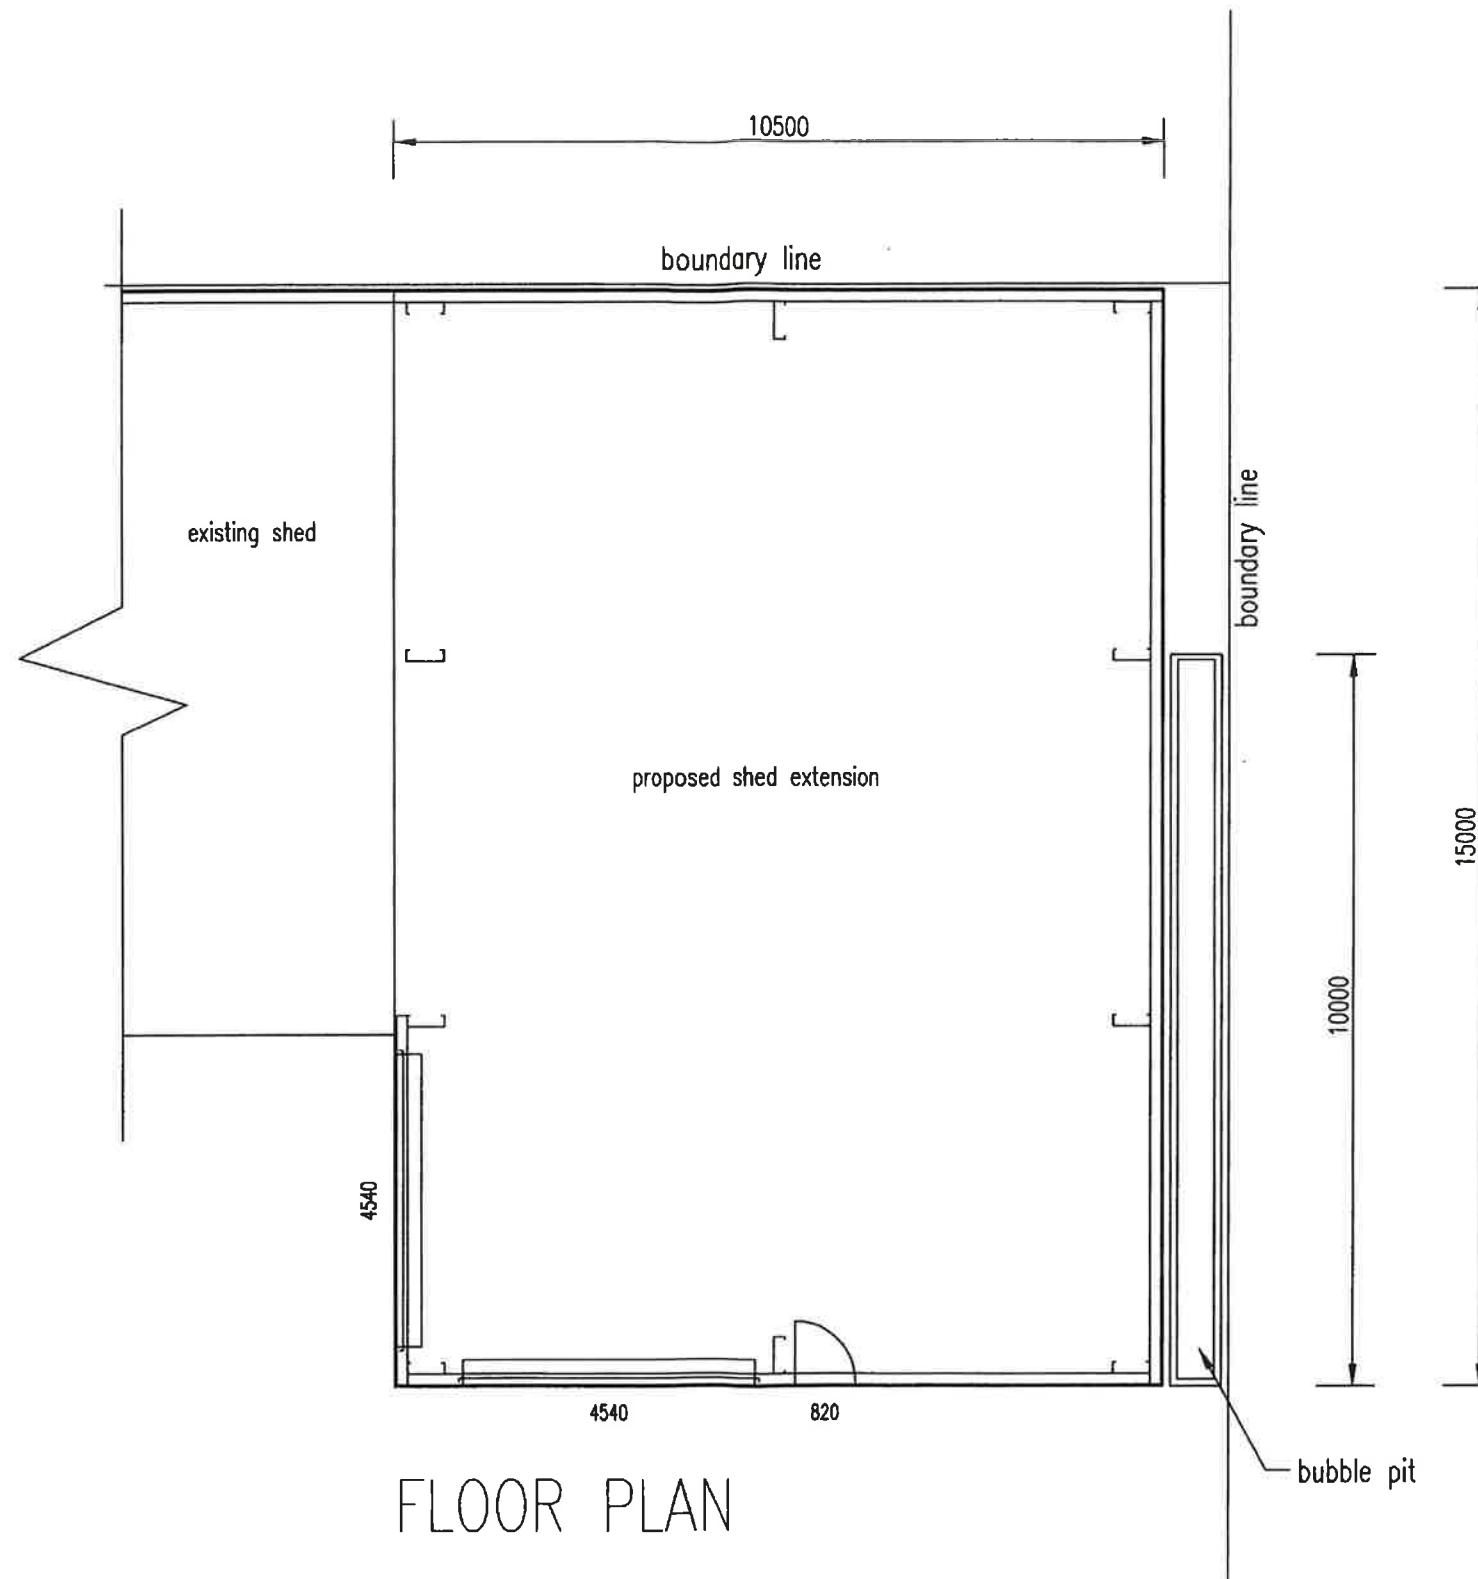

FLOOR PLAN


**ROCKHAMPTON REGIONAL COUNCIL**

**APPROVED PLANS**


These plans are approved subject to the current  
conditions of approval associated with

**Development Permit No.: D/49-2023**

**Dated: 22 June 2023**

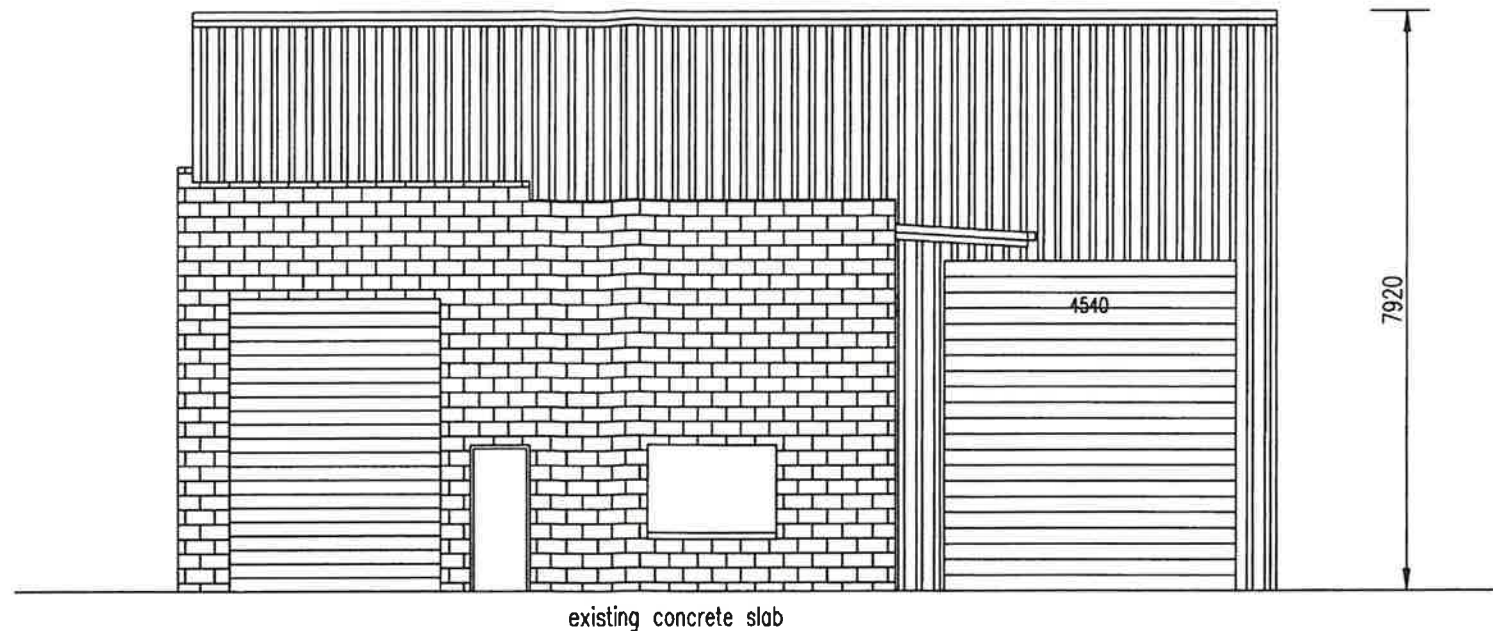

ELEVATION D

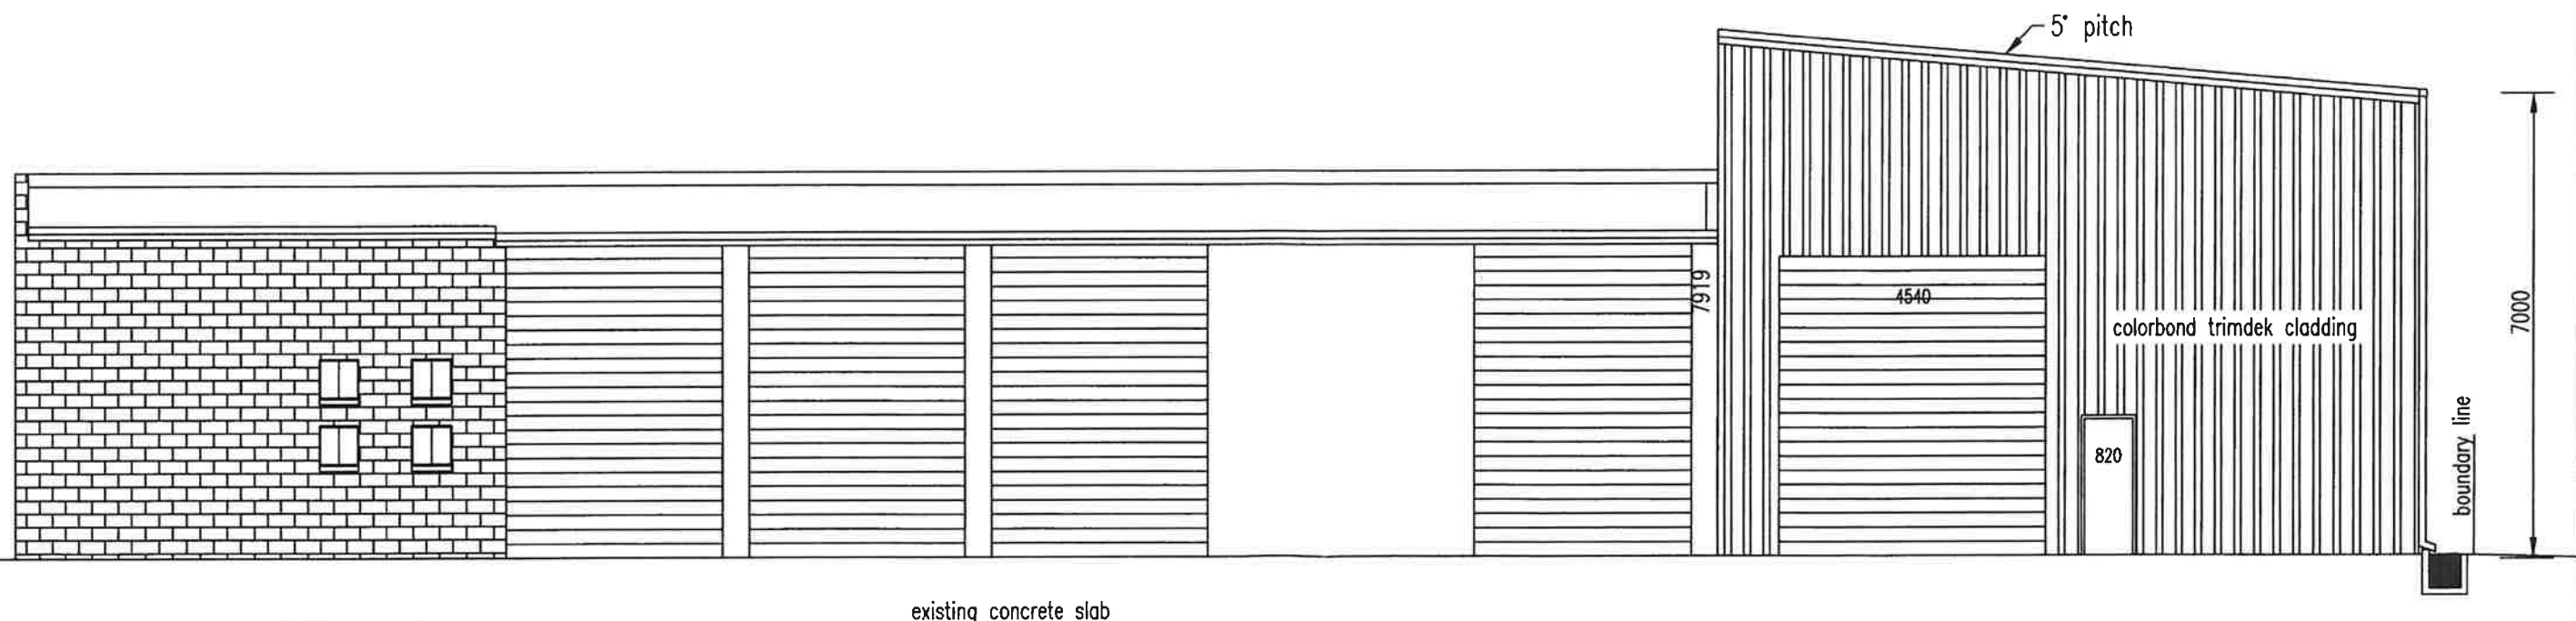

existing concrete slab



**BUILDING DESIGN SERVICE**

Des Haughton, A.D.C.E., M.BDAQ, Phone (07) 49264003  
ABN 31 412 306 218 Mobile 0407760733

95 Burnett Street, North Rockhampton 4701  
Email: plan@bigpond.net.au

QBCC. Lic. No. 57924

PROJECT PROPOSED SHED EXTENSION  
SITE ADDRESS 34 KNIGHT STREET, PARK AVENUE. QLD. 4701  
CLIENT SLTD P/L & Crawford Super Management P/L  
CLIENT ADDRESS 34 KNIGHT STREET, PARK AVENUE. QLD. 4701

OWNER SLTD P/L & Crawford Super Man P/L  
OWNERS ADDRESS 34 KNIGHT STREET, PARK AVENUE. QLD. 4701

SCALE:

1:100

14-04-2023

JOB No:

23.05

SHEET 3 OF 5




**ROCKHAMPTON REGIONAL COUNCIL**

**APPROVED PLANS**

These plans are approved subject to the current  
conditions of approval associated with

**Development Permit No.: D/49-2023**

**Dated: 22 June 2023**

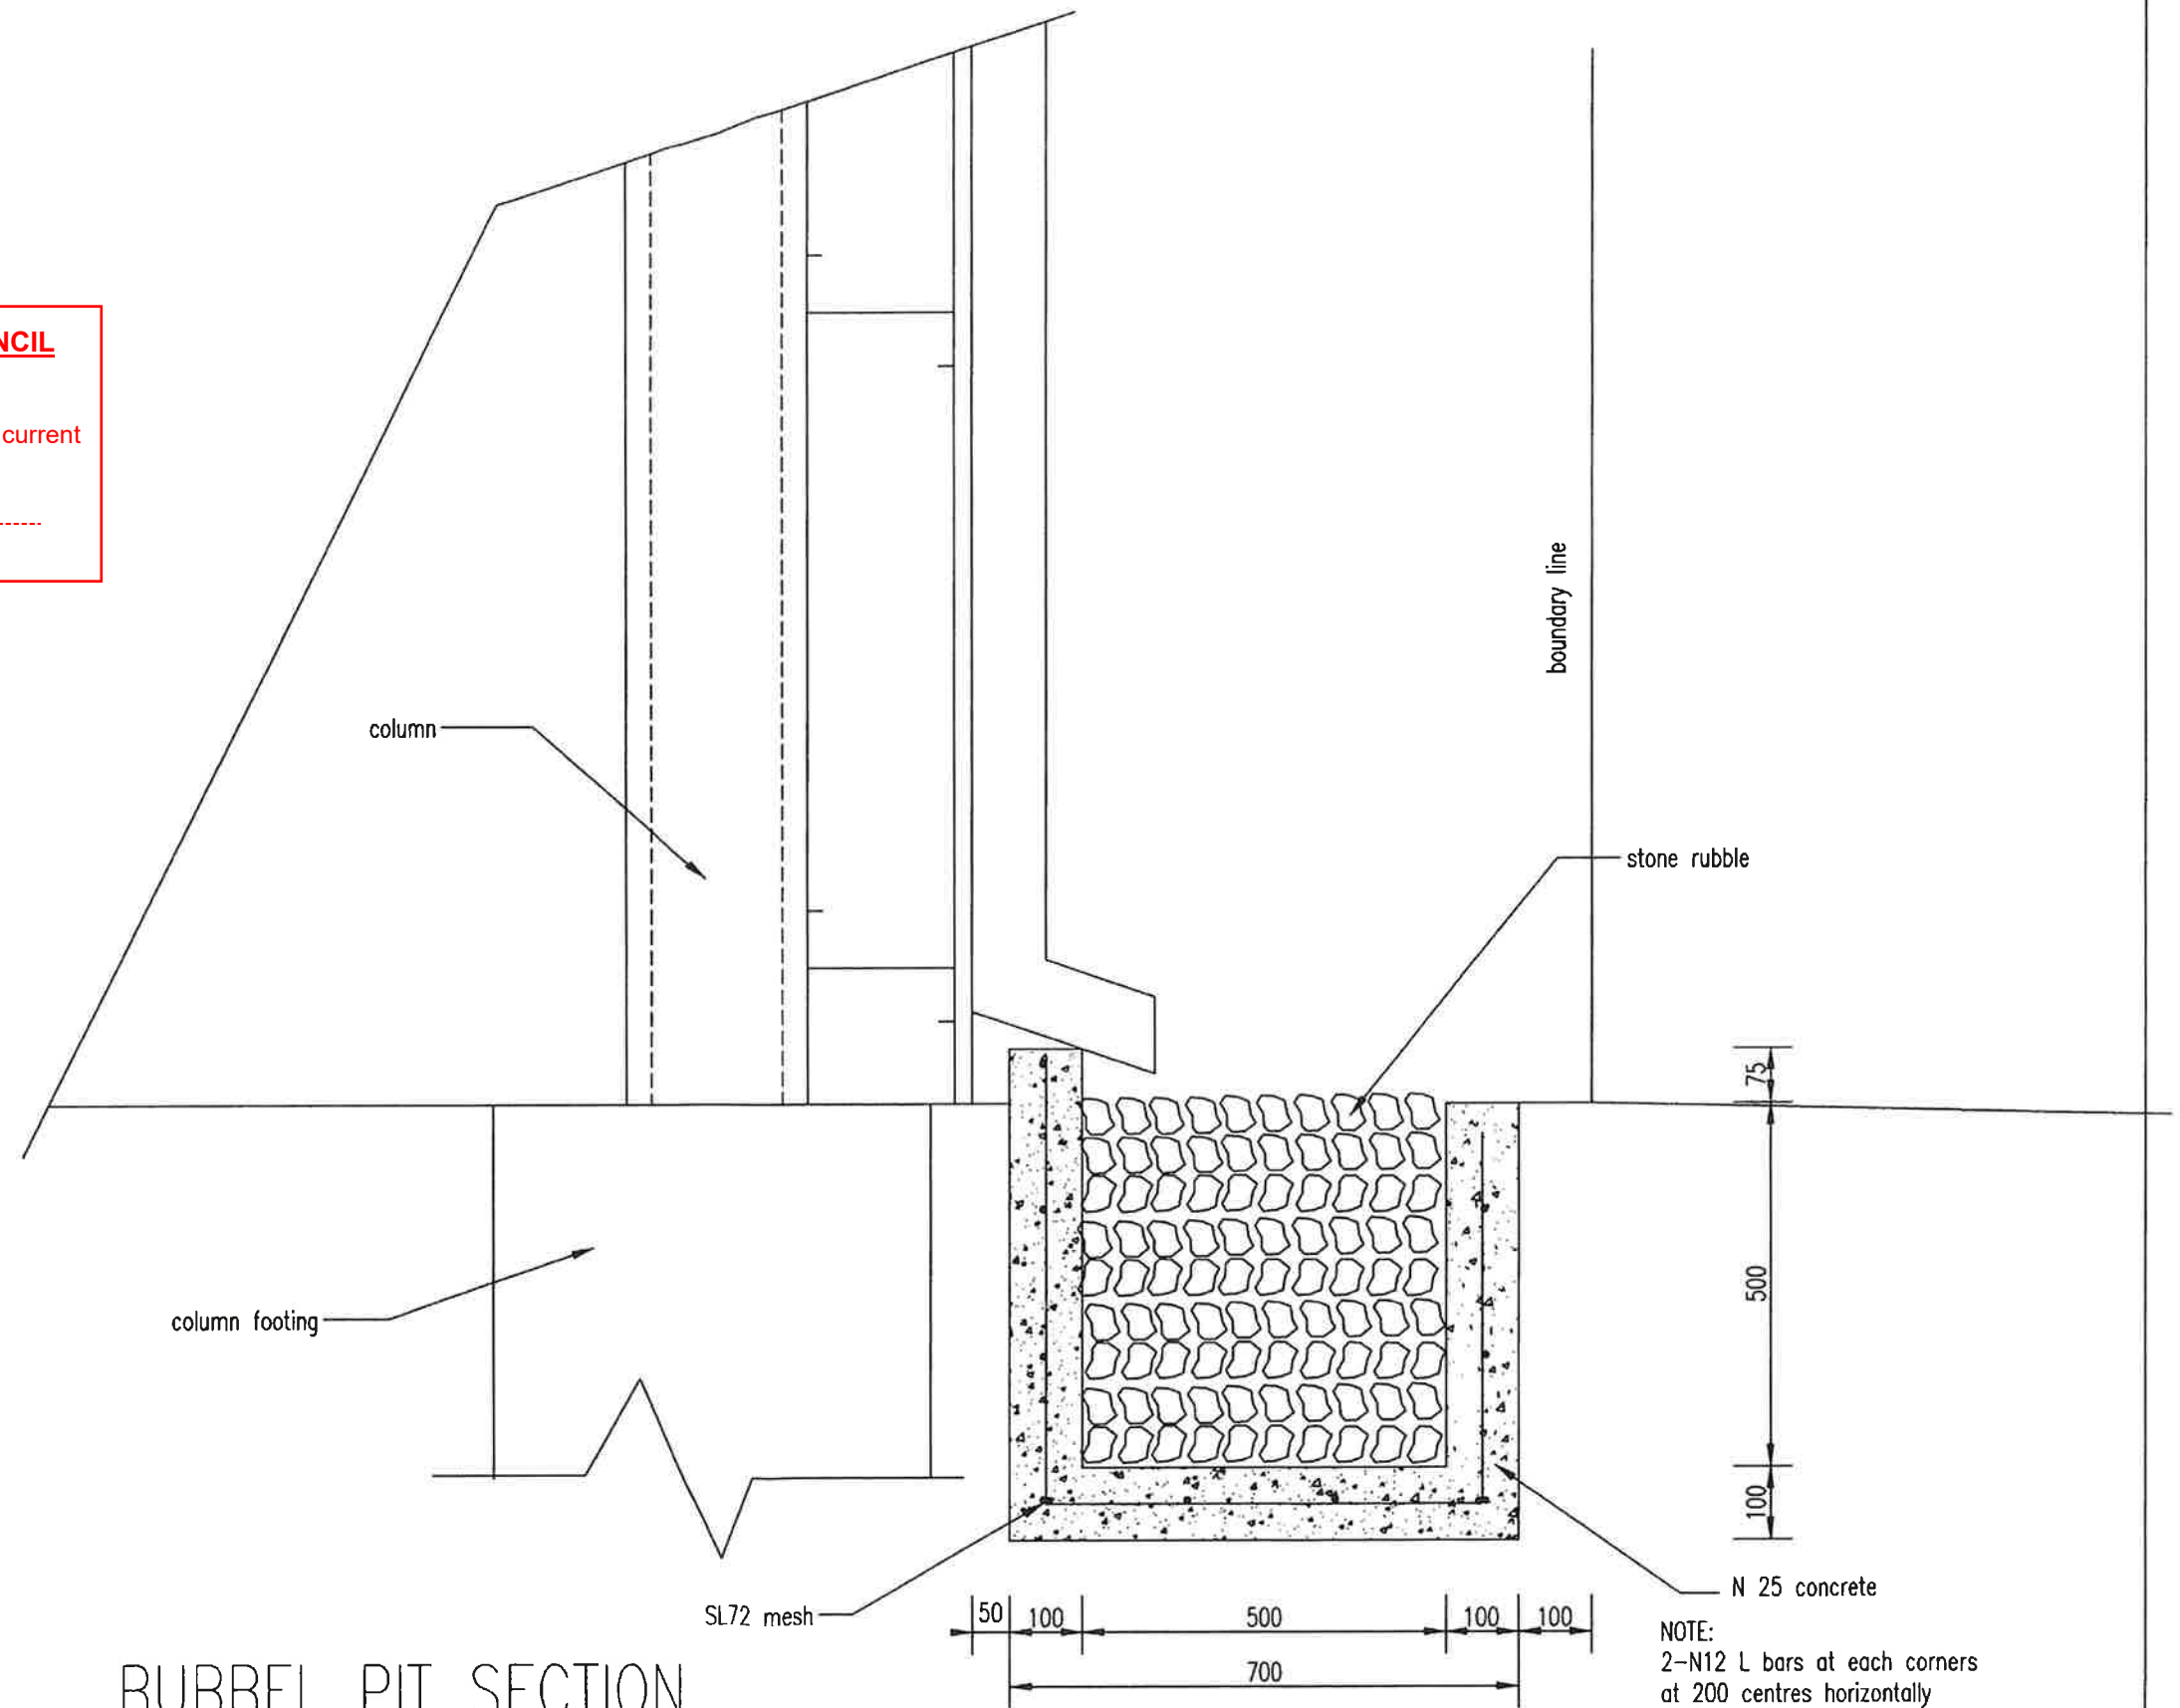

**BUBBEL PIT SECTION**